

SCALE
1" = 20'


LOT DIMENSIONS:
780x279

THIS DOES NOT CONSTITUTE
A SURVEY

BRUCE MCLAY
STATE LIC#
IH1025426


SITE PLAN FOR:

558 SW Barney St,
High springs, FL

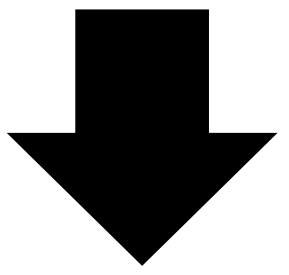

N

780'

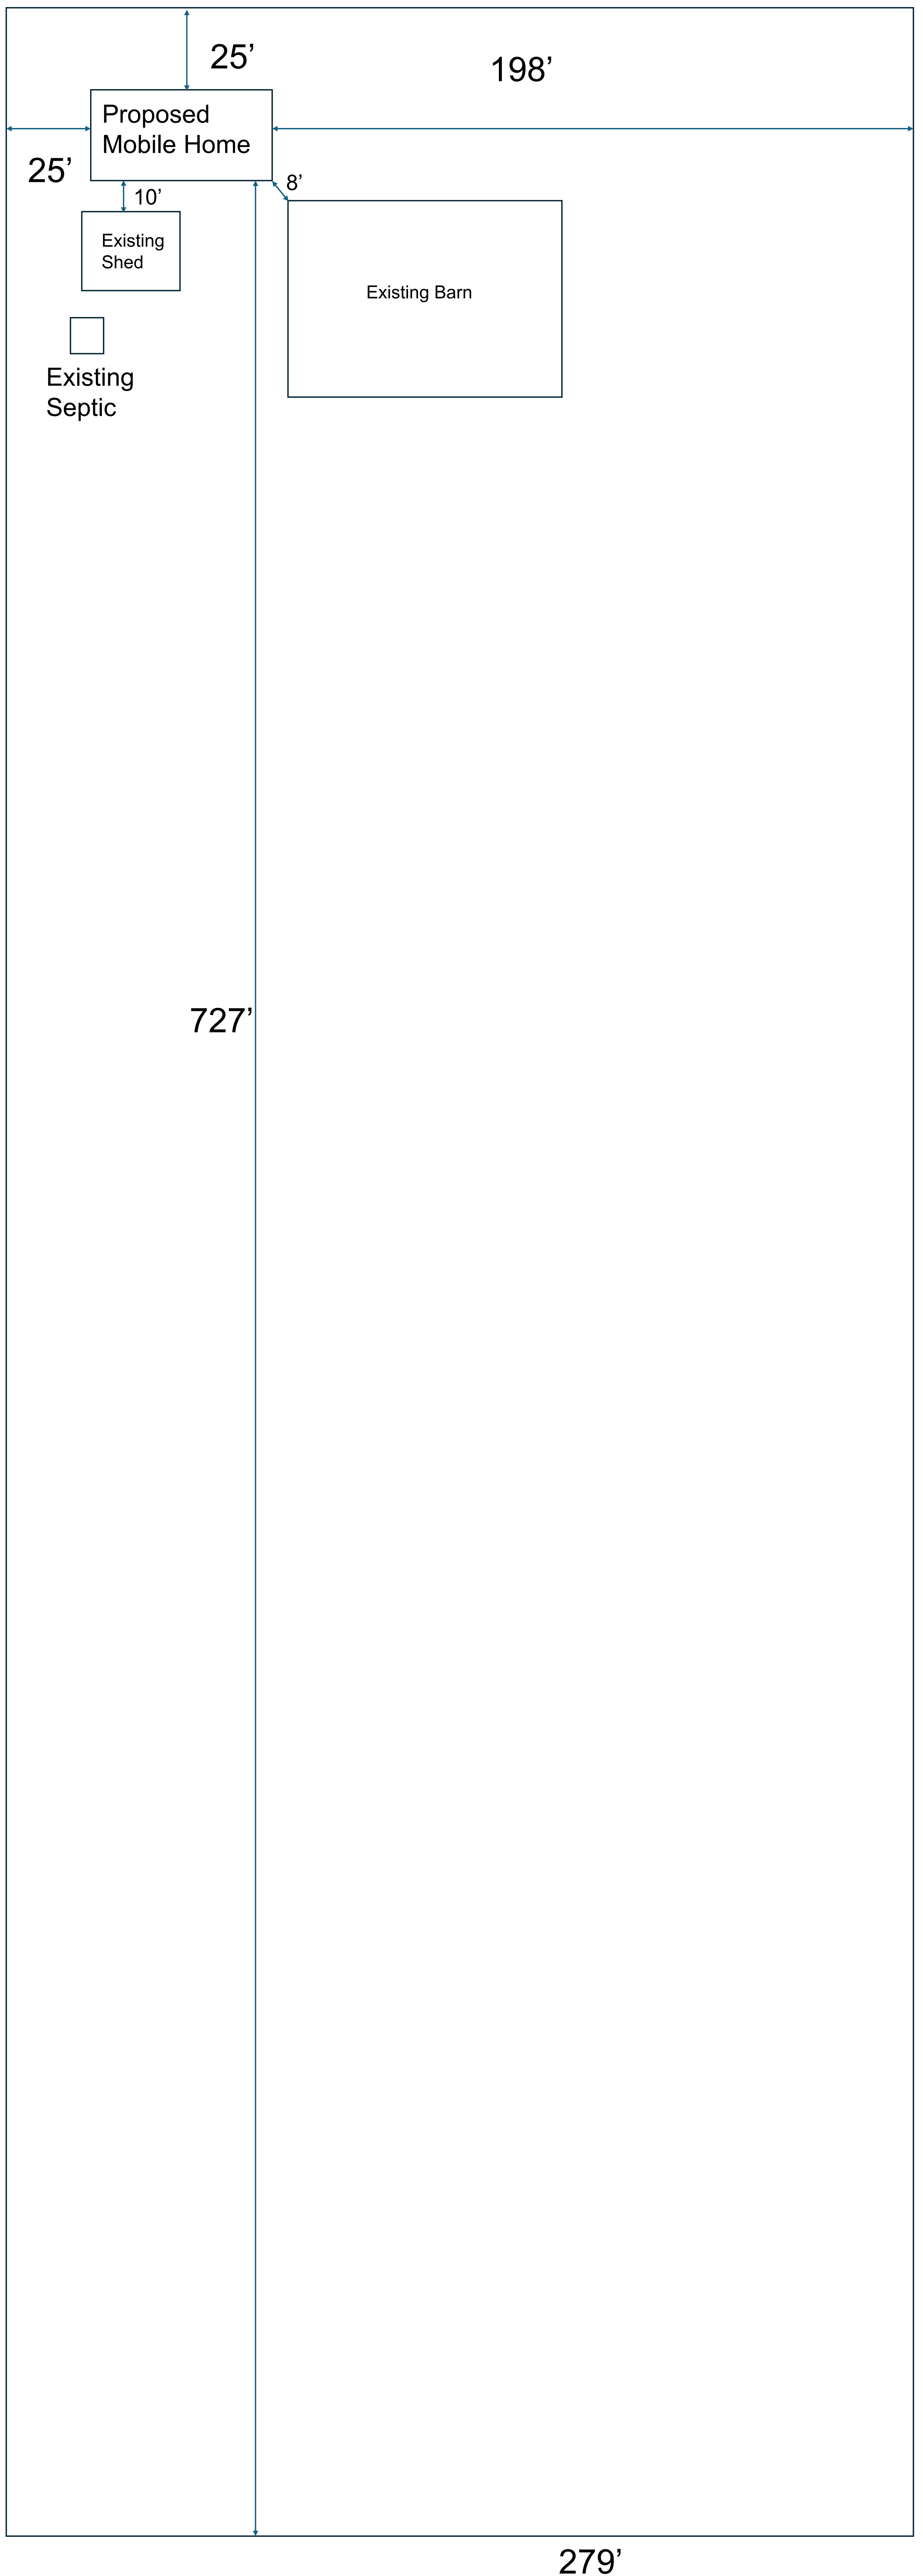

279'

SW Barney St