



AREA SCHEDULE	
NAME	AREA
Garage Area	502 sq ft.
Porch Area	370 sq ft.
Heated Area	716 sq ft.

John Norris Construction, LLC
 Stonehenge subdivision
 139 SW Guinevere Way
 Lake City, FL

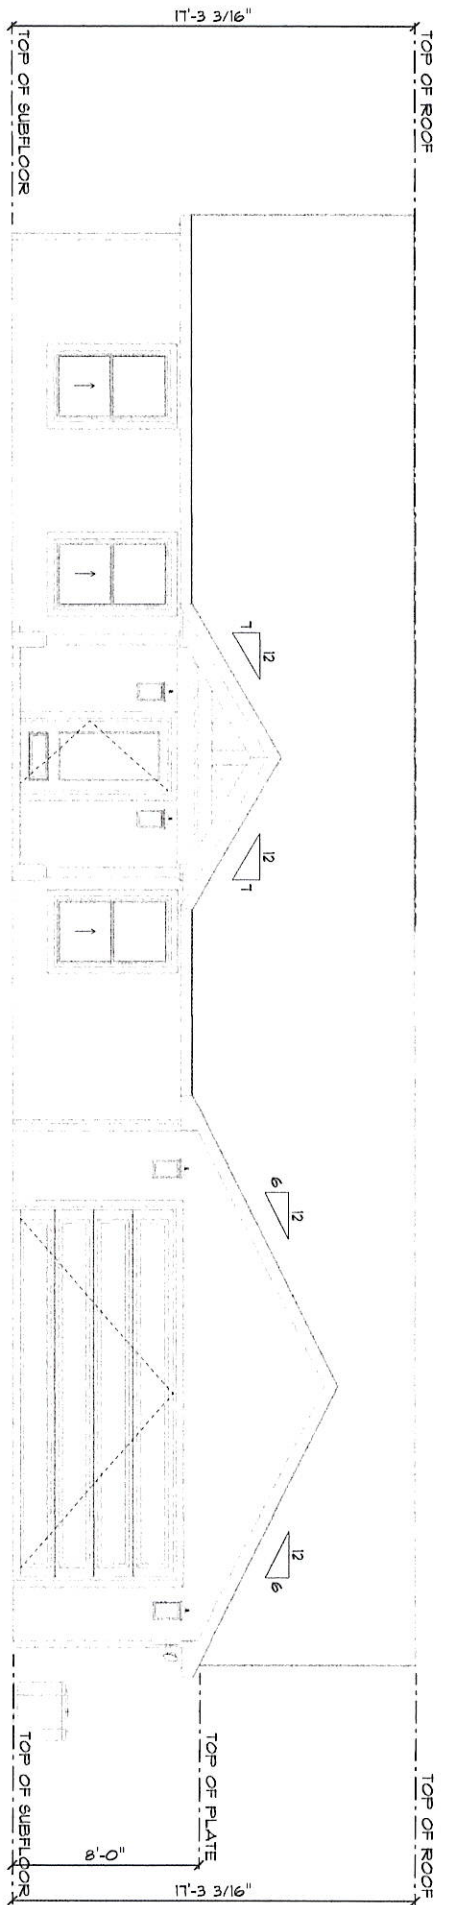

Front Elevation

SCALE: 1/8" = 1'-0"

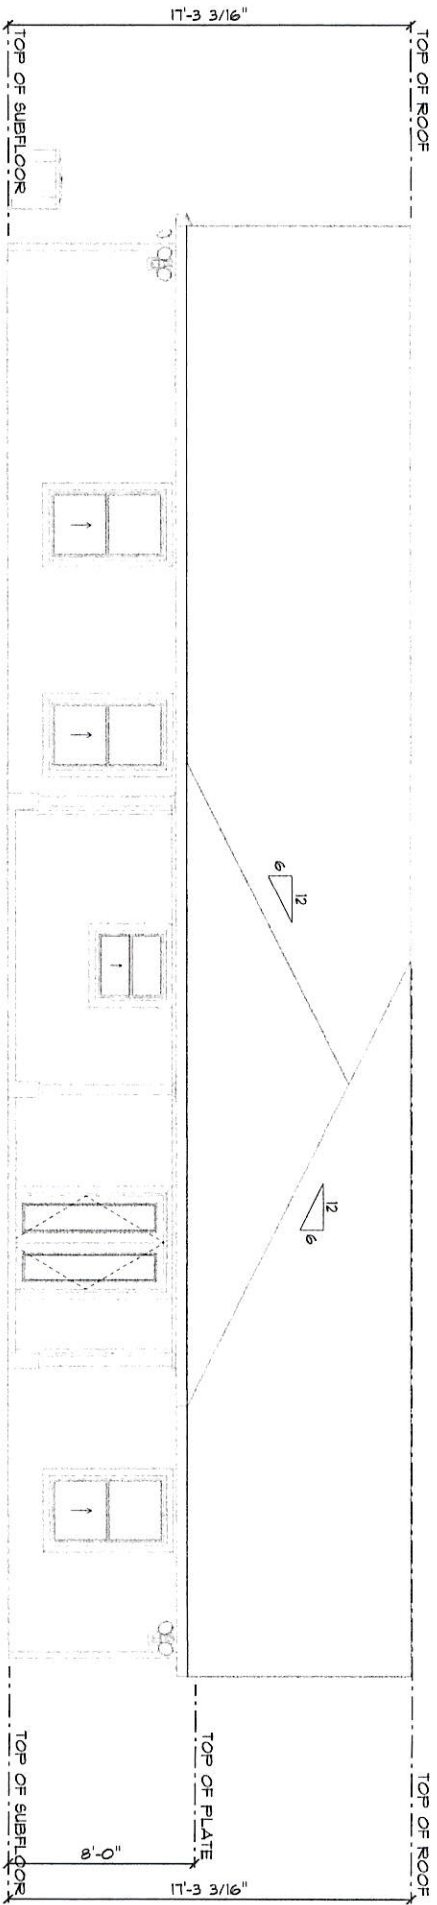

Rear Elevation

SCALE: 1/8" = 1'-0"