

Daniel Shaheen
Daniel Shaheen

January 04, 2010



ARCHITECTURAL DESIGN

P.O. Box 273
LAKE CITY, FL 32056
(386) 754-0181

COPYRIGHTED BY:



MARK DISOSWAY, P.E.
POB 888, LAKE CITY, FL 32056
PH: (804) 754-5419
FLORIDA P.E. 53815

ENGINEERED BY:

A SPECULATIVE HOME BY EWPL INC.
THE NICOLAS
LOT 37, ROLLING MEADOWS
COPYRIGHT: 2004 DDS STUDIOS

PROJECT INFO:

EXTERIOR ELEVATIONS

SHEET NUMBER

1 of 36

All work shall comply with the standard building code, and all applicable local codes and ordinances.
Contractor shall verify all dimensions prior to commencing construction.



FRONT ELEVATION

SCALE: 1/4" = 1'




LEFT ELEVATION

SCALE: 1/4" = 1'



REAR ELEVATION

SCALE: 1/4" = 1'

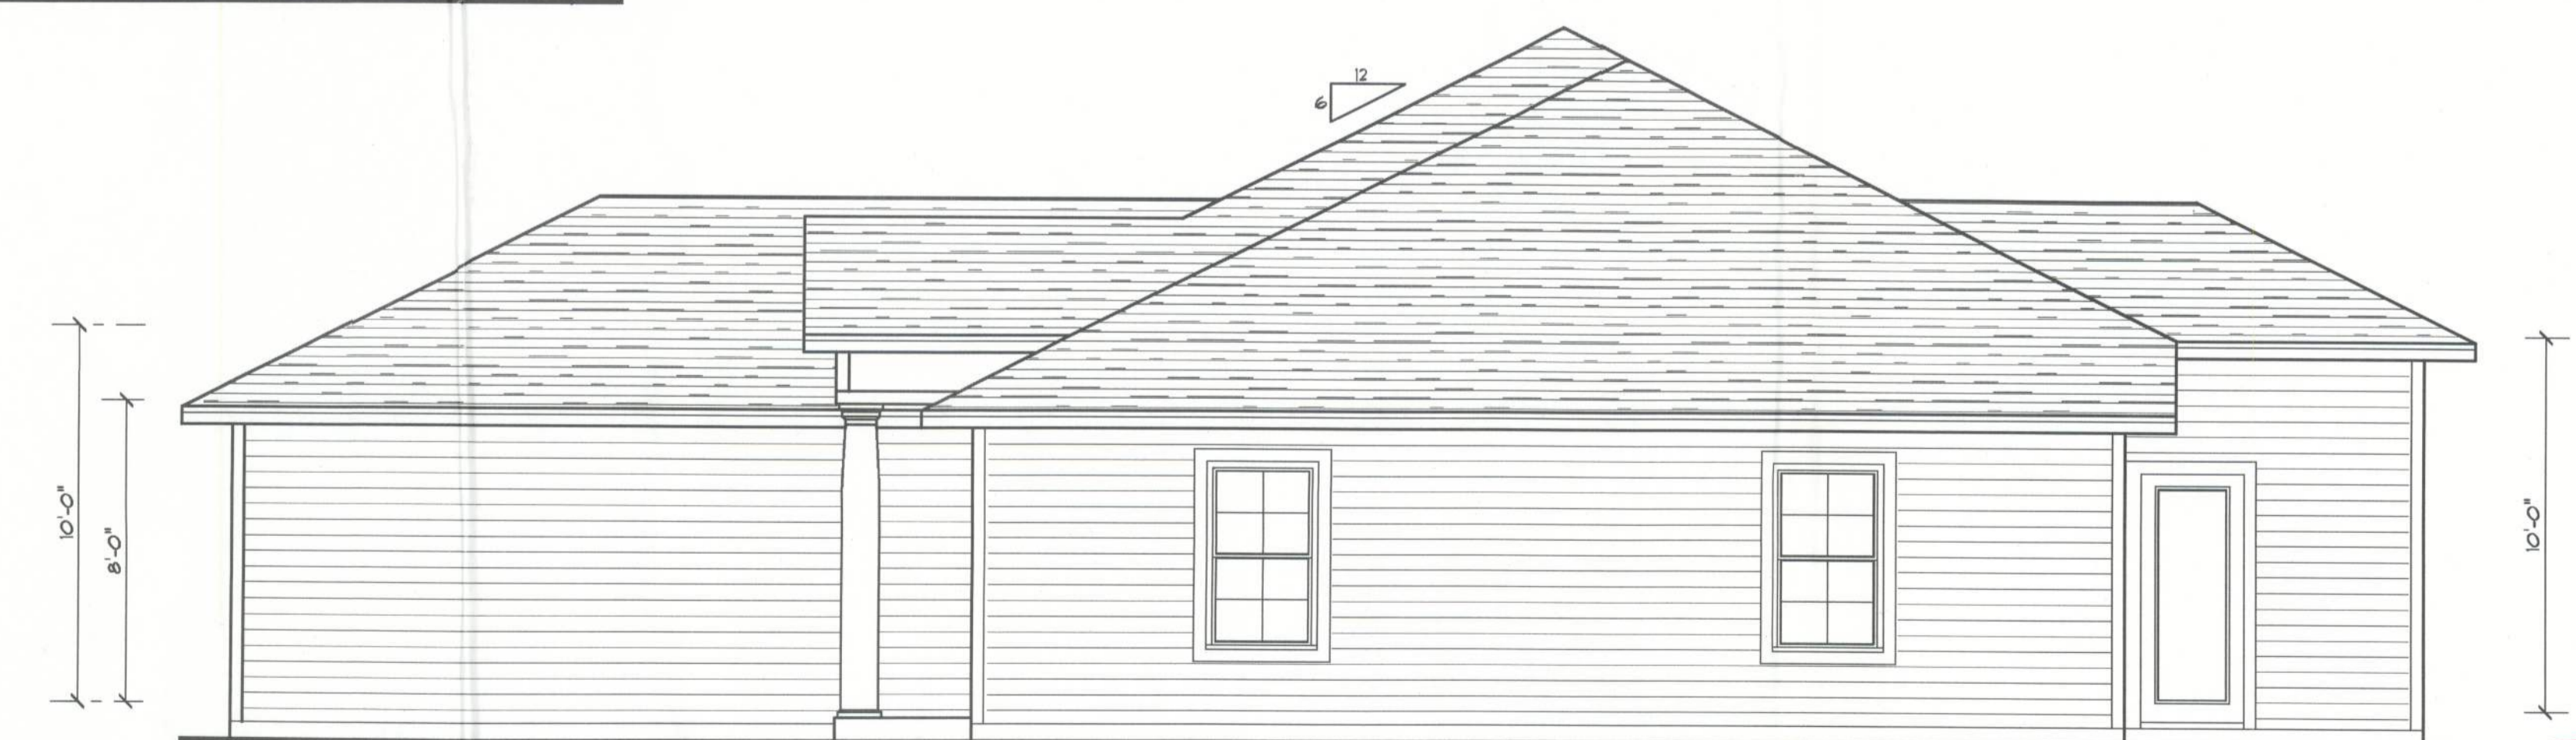

RIGHT ELEVATION

SCALE: 1/4" = 1'

SEE 3 STEEL STEELS.

ALL DRAWINGS NOT TO BE SCALED, WRITTEN DIMENSIONS TAKE PRECEDENCE OVER SCALED DIMENSIONS