


NW MORRELL DRIVE (60' R/W)

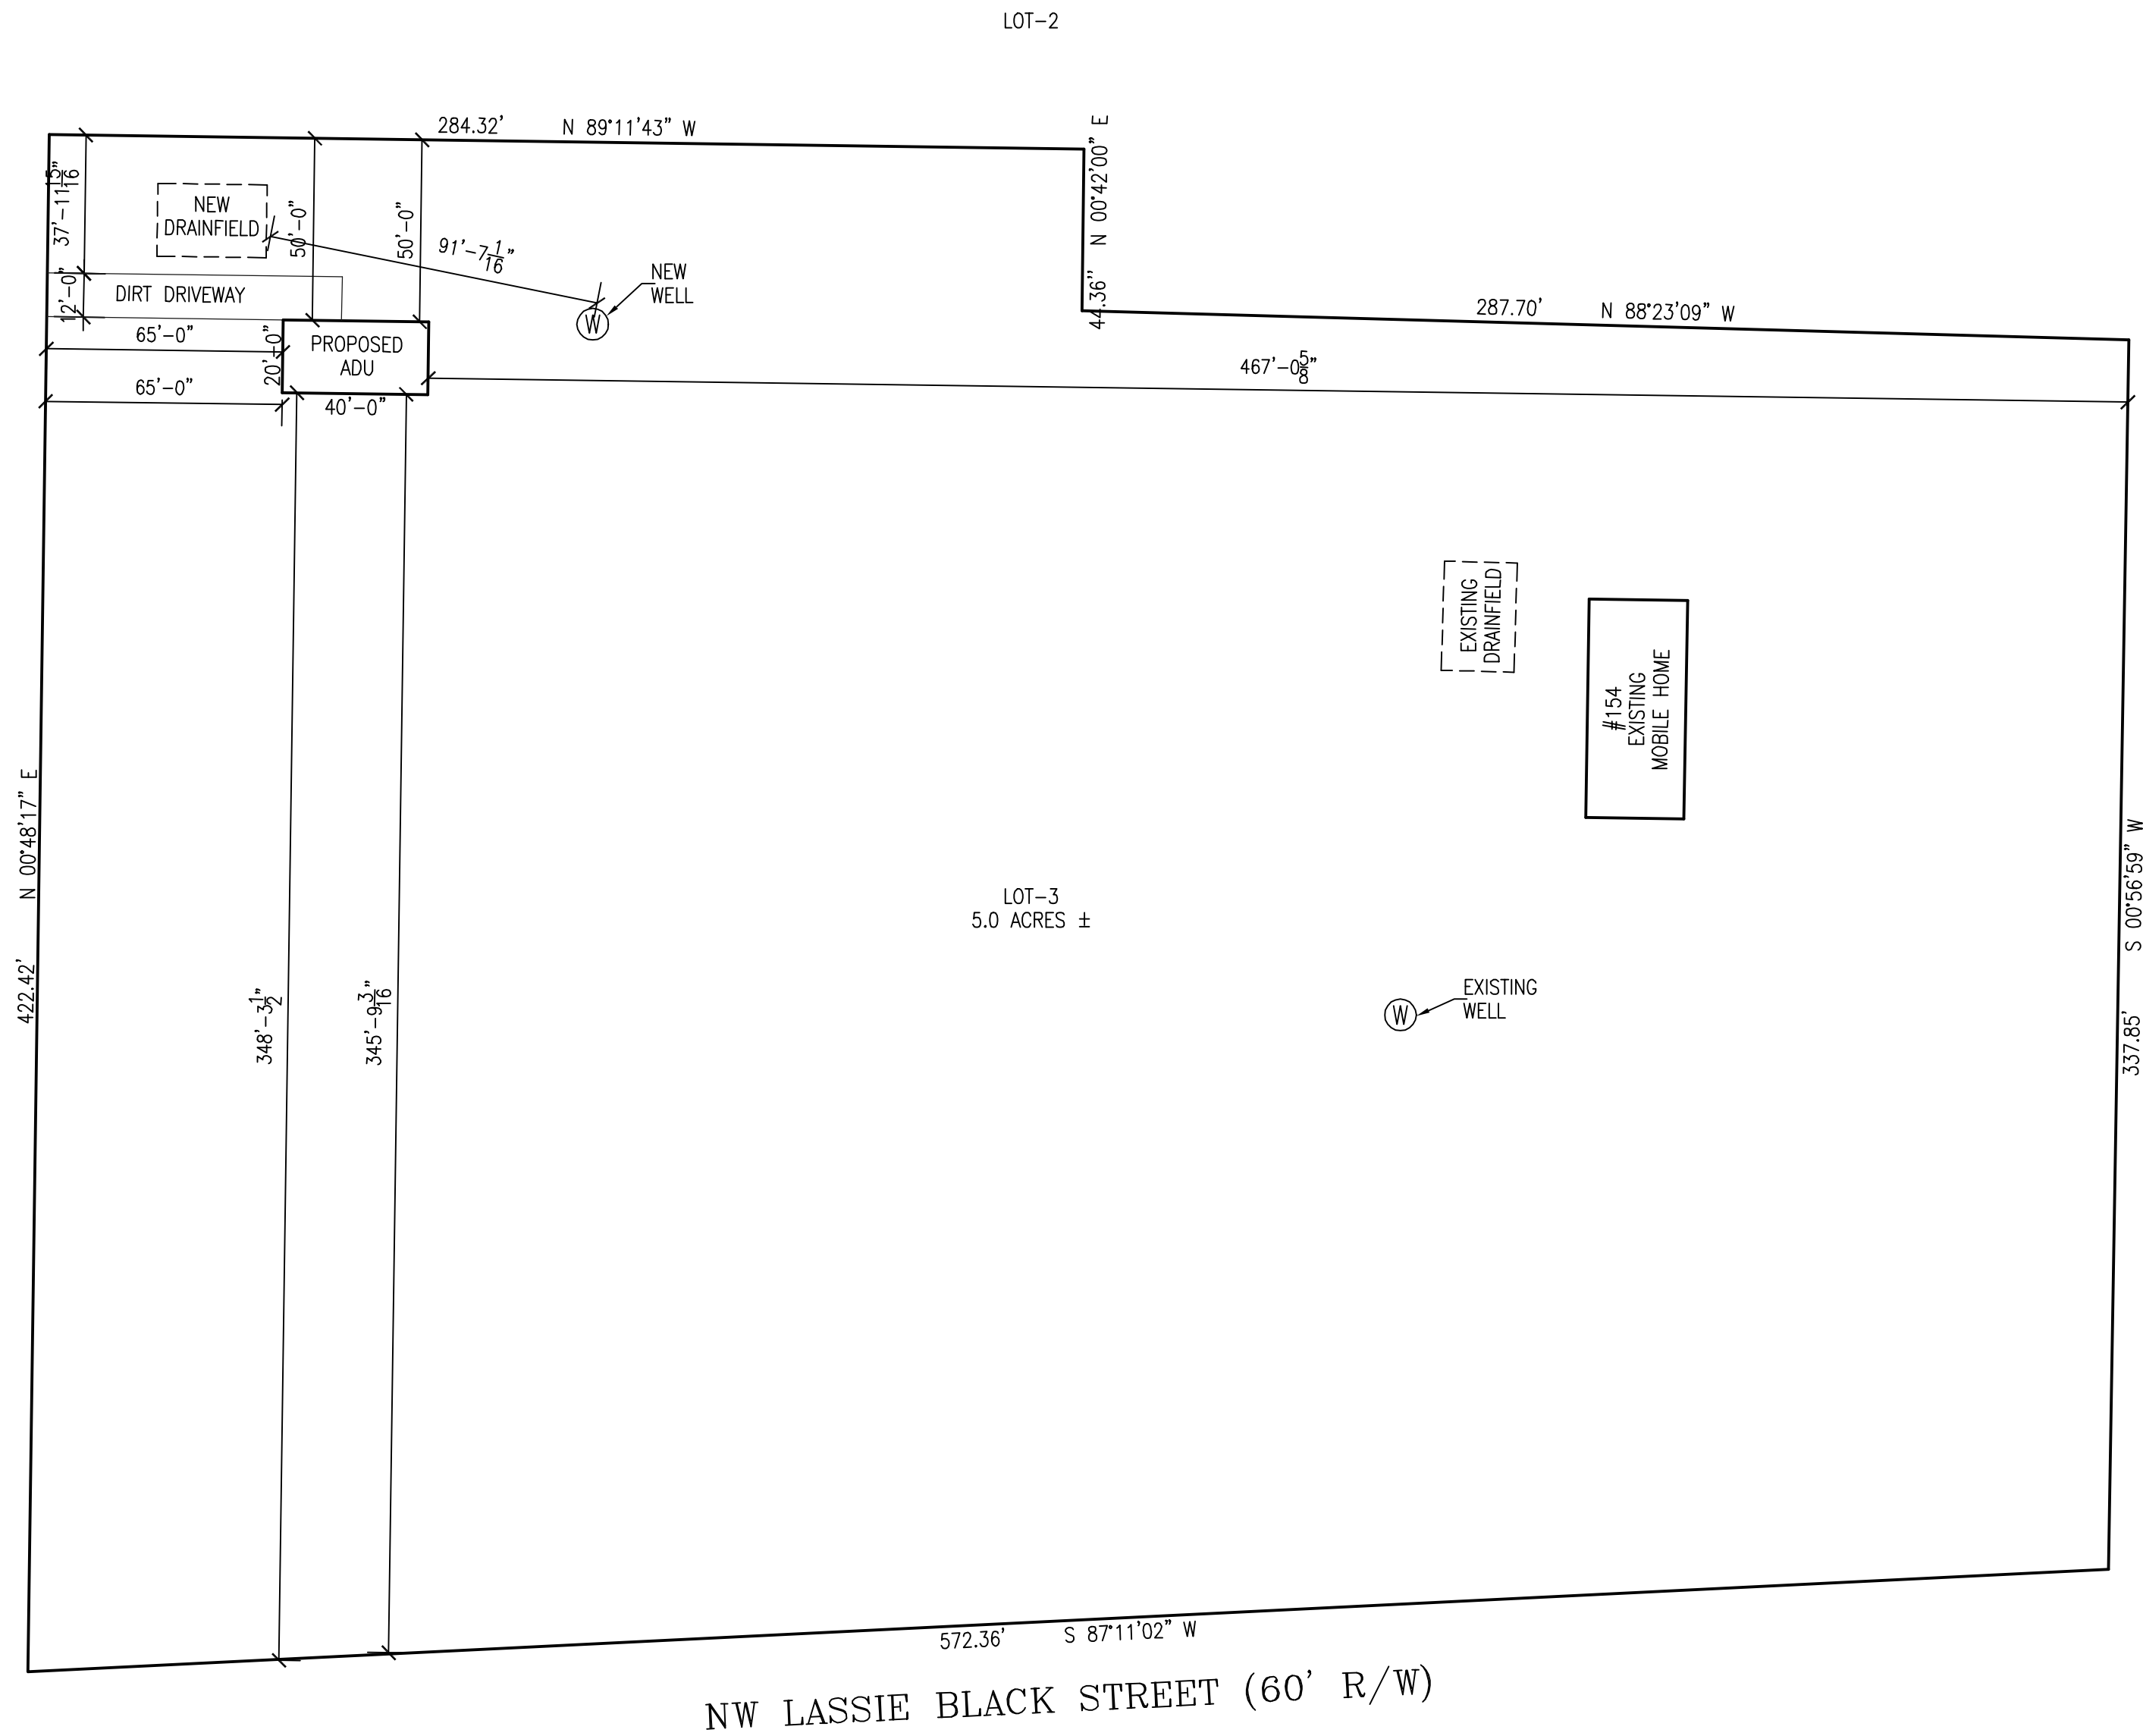

SITE PLAN

SCALE: 1"= 40'-"


AMMONS' HOUSE PLANS, ASSUMES NO LIABILITY FOR ANY BUILDING CONSTRUCTED FROM THESE PLANS. IT IS THE RESPONSIBILITY OF THE PURCHASER/BUILDER OR CONTRACTOR TO VERIFY ALL DIMENSIONS PRIOR TO PROCEEDING WITH CONSTRUCTION. CONTRACTOR MUST VERIFY COMPLIANCE WITH ALL LOCAL BUILDING CODES.

NW BISON COURT (60' R/W)



REVISIONS	DATE	DESCRIPTION

DRAWN BY: MIKA AMMONS
CHECKED BY: _____
SCALE: 1"= 40'-0"

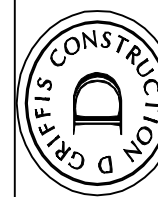

D GRIFFIS CONSTRUCTION
ADU FOR THE CHANDLER FAMILY
COLUMBIA COUNTY, FLORIDA
SITE PLAN

Ammons'
HOUSE PLANS
8030 Westport Road
Jacksonville, FL 32244
(904) 749-4630

6/4/26
DATE
22612
JOB NUMBER
OF
SHEET NUMBER