


Site Calculations	
SITE AREA	816,291.72ft ²
PROPOSED AREA	591.00ft ²

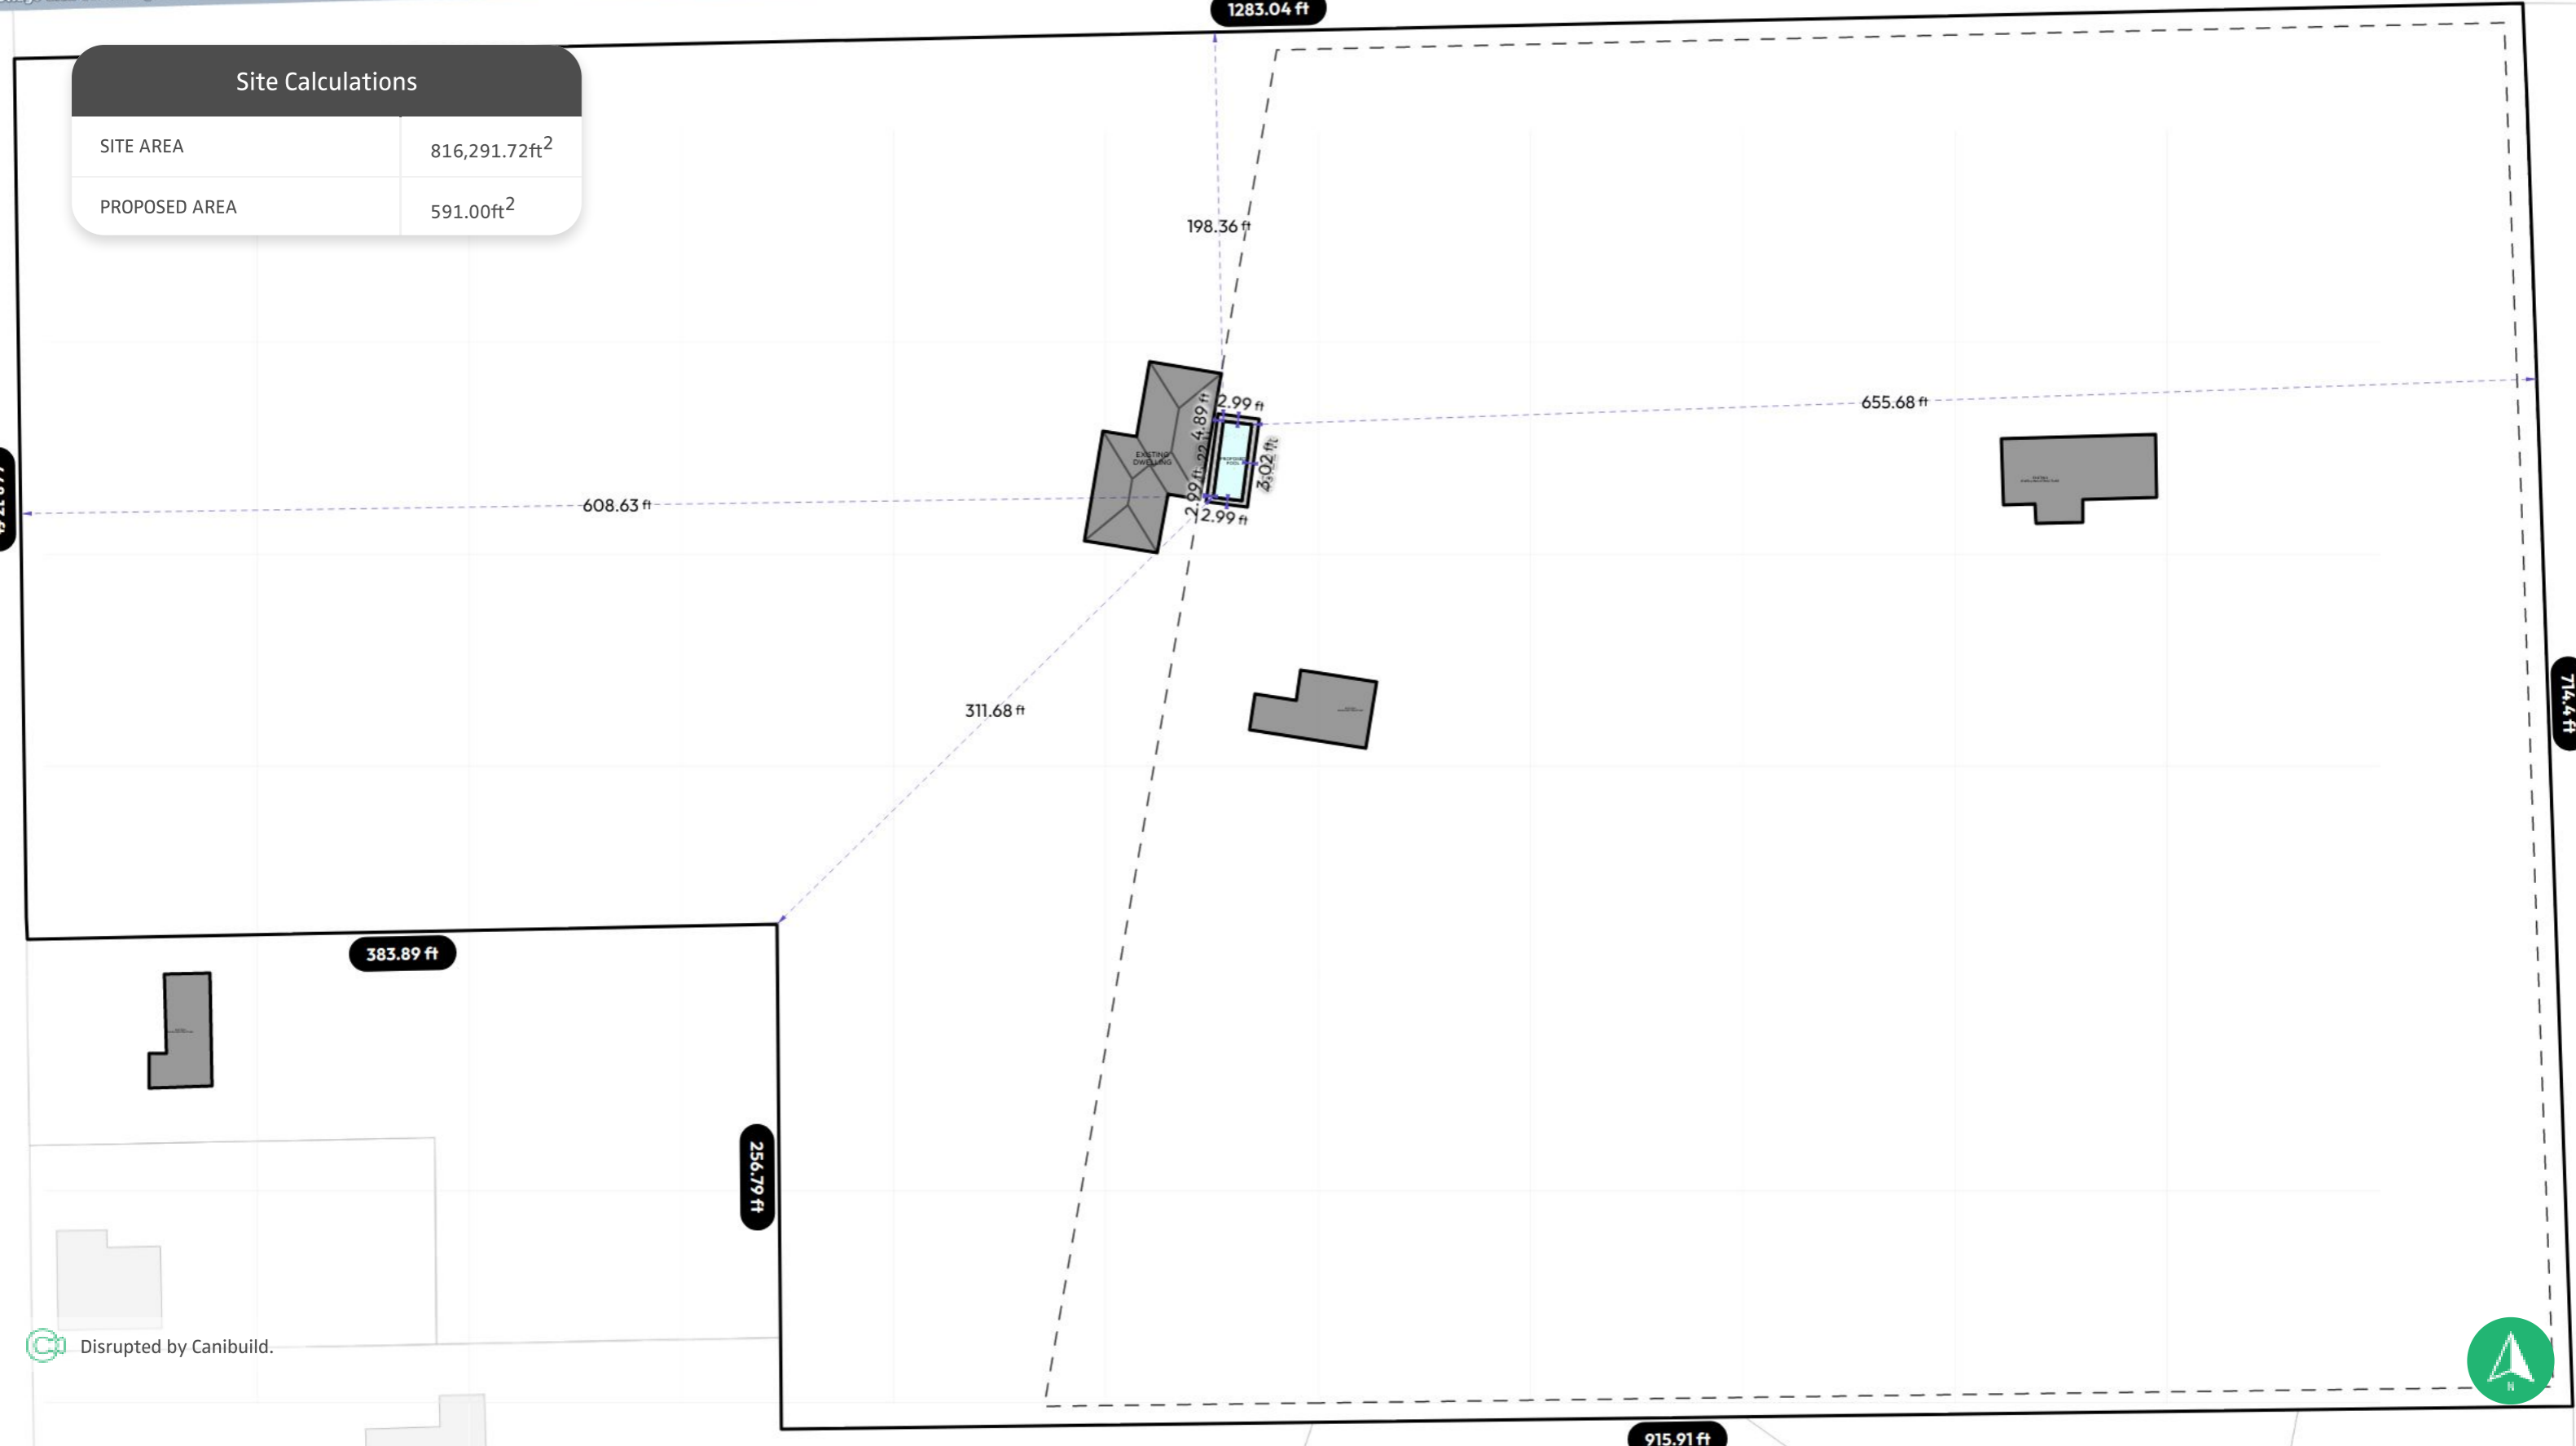

Disrupted by Canibuild.



Client Name	Client Email	Client Phone	Signature
-------------	--------------	--------------	-----------

Copyright Statement
 This plan always remains the copyright of designer & shall not be used other than for the project work intended without written authority. No part may be reproduced by any other exclusive right be exercised without permission. Legal enforcement will be taken on copyright infringement.

Disclaimer
 This is not an official document, and may not comply with current laws or industry standards. You should make your own enquiries and seek independent advice from relevant industry professionals before acting or relying on the contents of this document.


ALL DIMENSIONS ARE IN FEET. DO NOT SCALE FROM PLANS.

Generated by Dylan Lane
 dlane@paragon-pools.net

Property Details
 212 SW Cottage Gln, Lake city, FL 32024, USA
 APN: 03451602741003

Sheet Name	Sheet no.	Lic no.	Job no.
Site Plan	1		
Design Corinthian 16			Scale 1" = 80'@A3
1st version date: 3/17/2025	Current version date: 3/17/2025		Version # 1



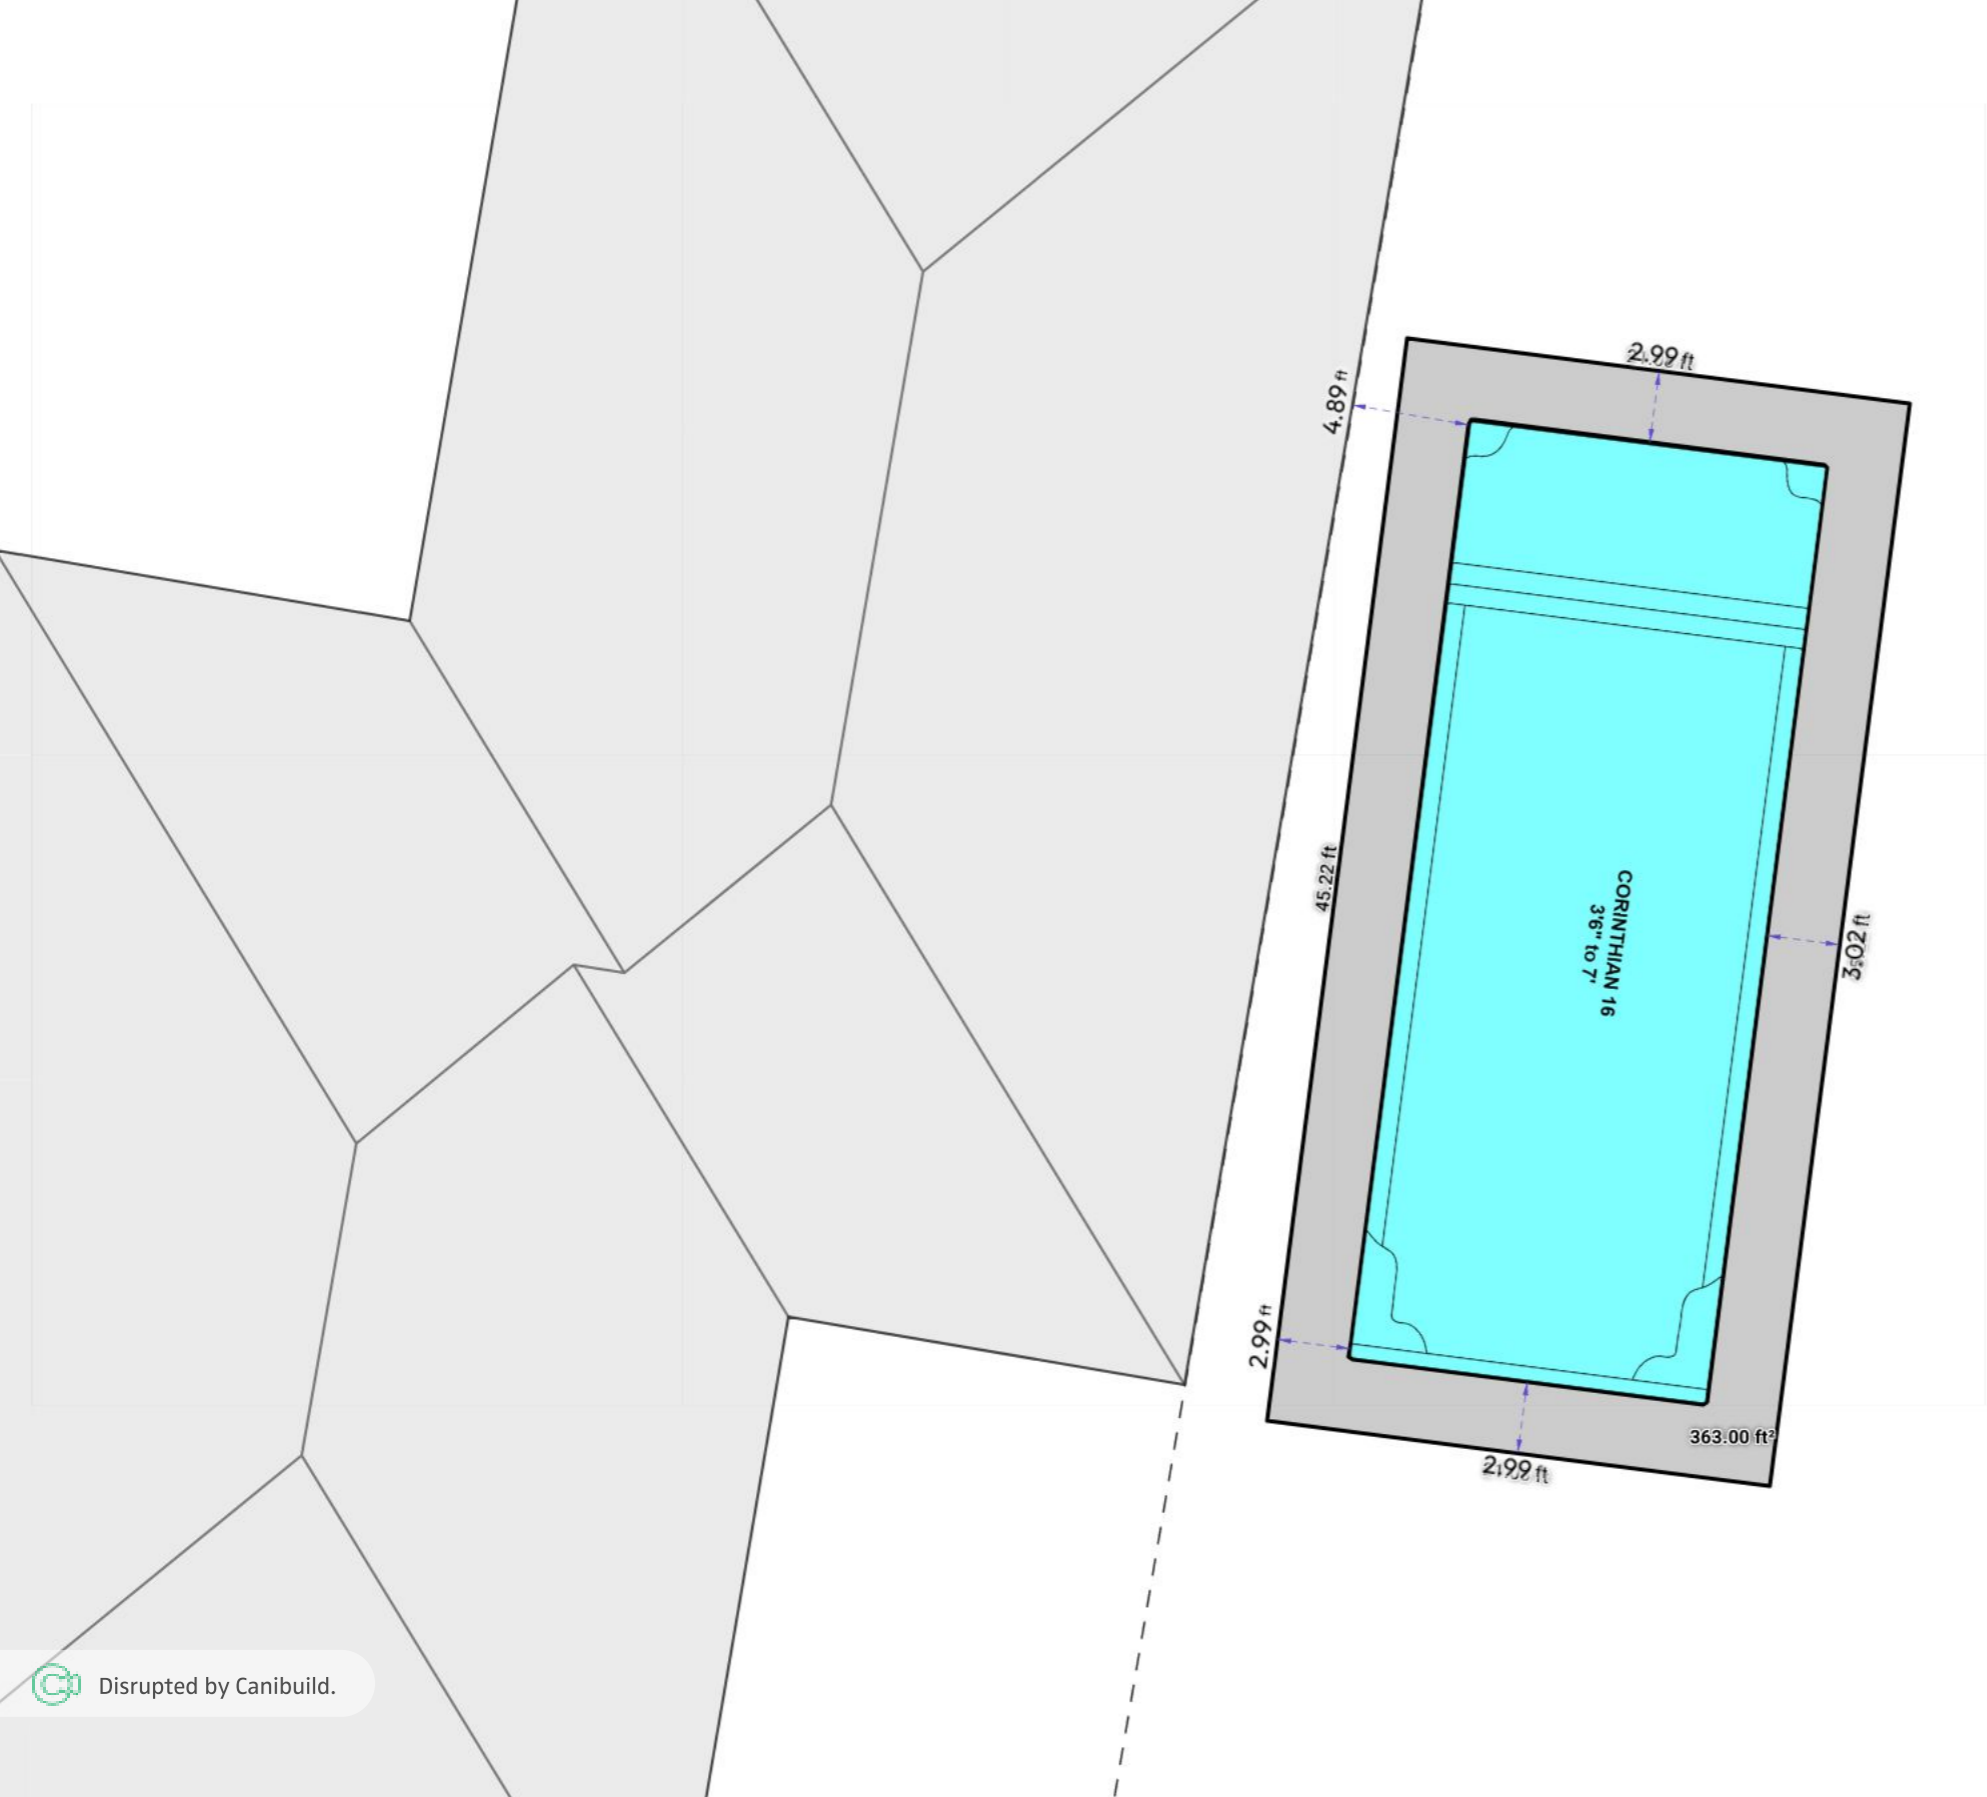

Disrupted by Canibuild.



Client Name	Client Email	Client Phone	Signature _____
-------------	--------------	--------------	-----------------

Copyright Statement
 This plan always remains the copyright of designer & shall not be used other than for the project work intended without written authority. No part may be reproduced by any other exclusive right be exercised without permission. Legal enforcement will be taken on copyright infringement.

Disclaimer
 This is not an official document, and may not comply with current laws or industry standards. You should make your own enquiries and seek independent advice from relevant industry professionals before acting or relying on the contents of this document.

ALL DIMENSIONS ARE IN FEET. DO NOT SCALE FROM PLANS.

Generated by Dylan Lane
 dlane@paragon-pools.net

Property Details
 212 SW Cottage Gln, Lake city, FL 32024, USA
 APN: 03451602741003

Sheet Name Site Plan	Sheet no. 3	Lic no.	Job no.
Design Corinthian 16	1 st version date: 3/17/2025	Current version date: 3/17/2025	Scale 1" = 8'@A3 Version # 1

