




FRONT ELEVATION
SCALE: 1/4" = 1'-0"



REAR ELEVATION
SCALE: 1/4" = 1'-0"



LEFT ELEVATION
SCALE: 1/4" = 1'-0"

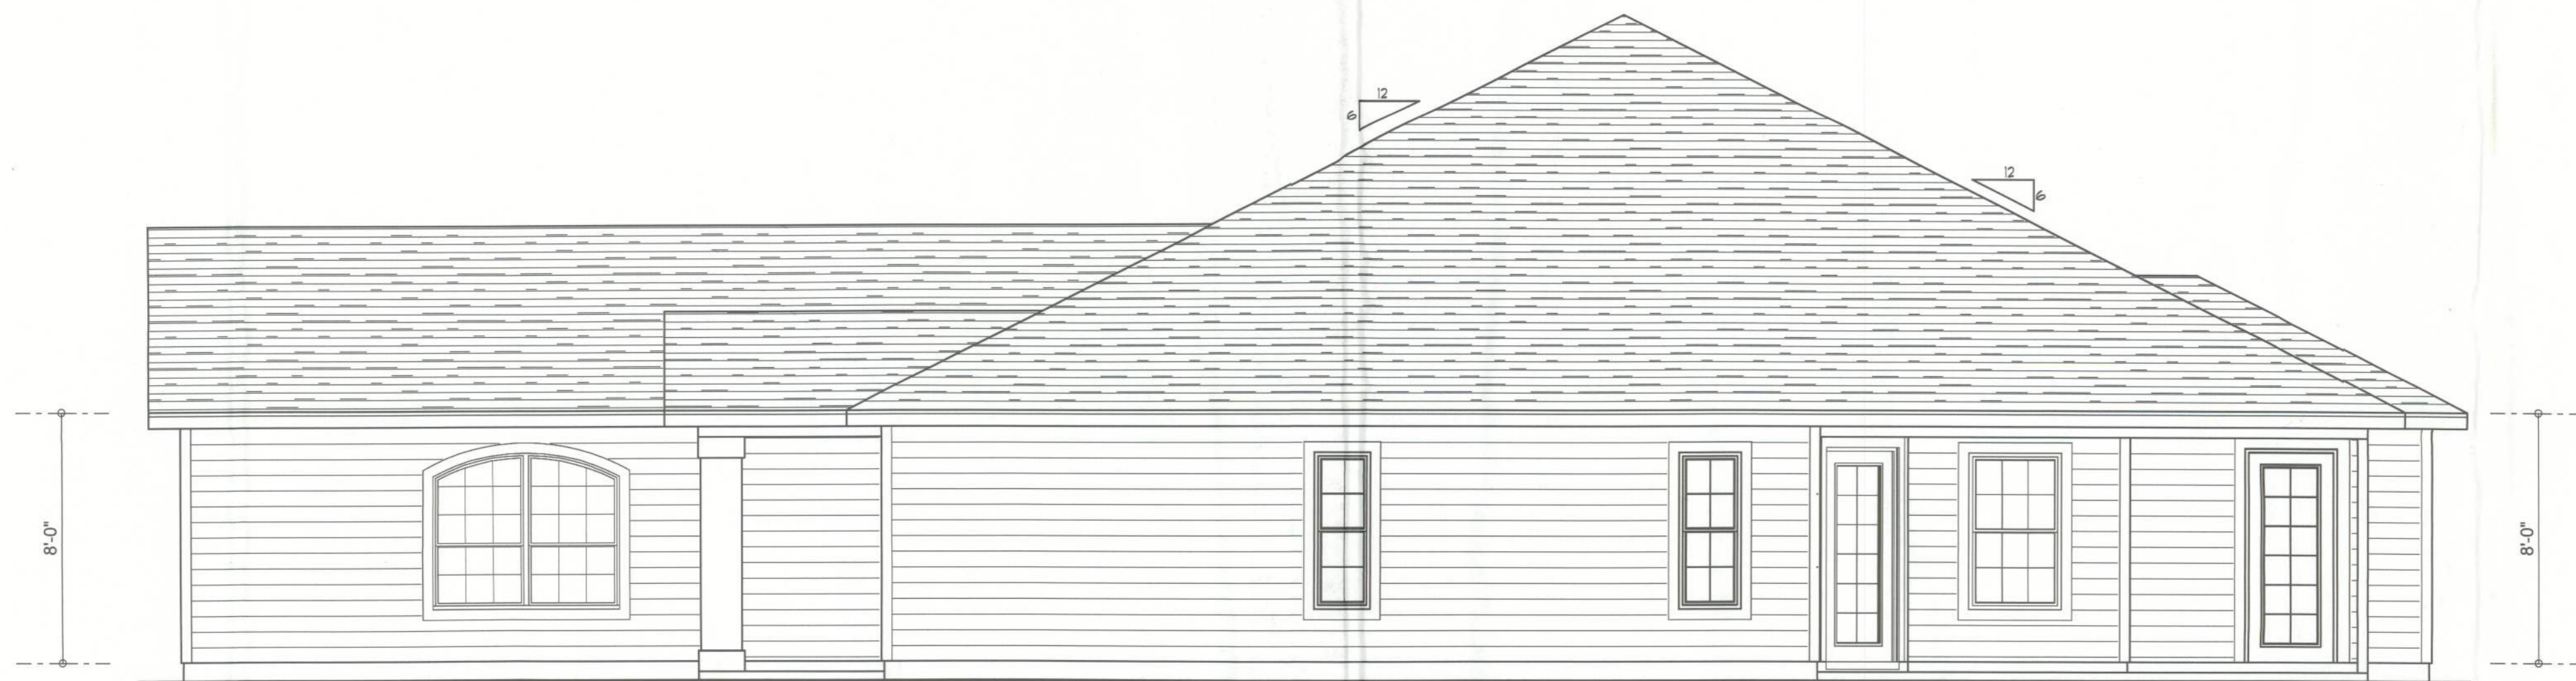

RIGHT ELEVATION
SCALE: 1/4" = 1'-0"



REVISIONS
May 06, 2010

SOFTPLAN
ARCHITECTURAL DESIGN SOFTWARE

FRONT & REAR ELEVATIONS
SCALE: 1/4" = 1'-0"

LEFT & RIGHT ELEVATIONS
SCALE: 1" = 1'-0"

LDM CONSTRUCTION
GRAND HEATHER - LEFT-HAND
PROJECT ADDRESS: HWY 441, COLUMBIA COUNTY FLORIDA

©WILLIAM MYERS
DESIGN INC.
P.O. BOX 1513
LAKE CITY, FL 32056
(386) 758-8406
will@willmyers.net



JOB NUMBER
100501

SHEET NUMBER
A.1
OF 3 SHEETS

William Myers

28615