



REVISIONS	


SOFTPLAN
ARCHITECTURAL DESIGN SOFTWARE

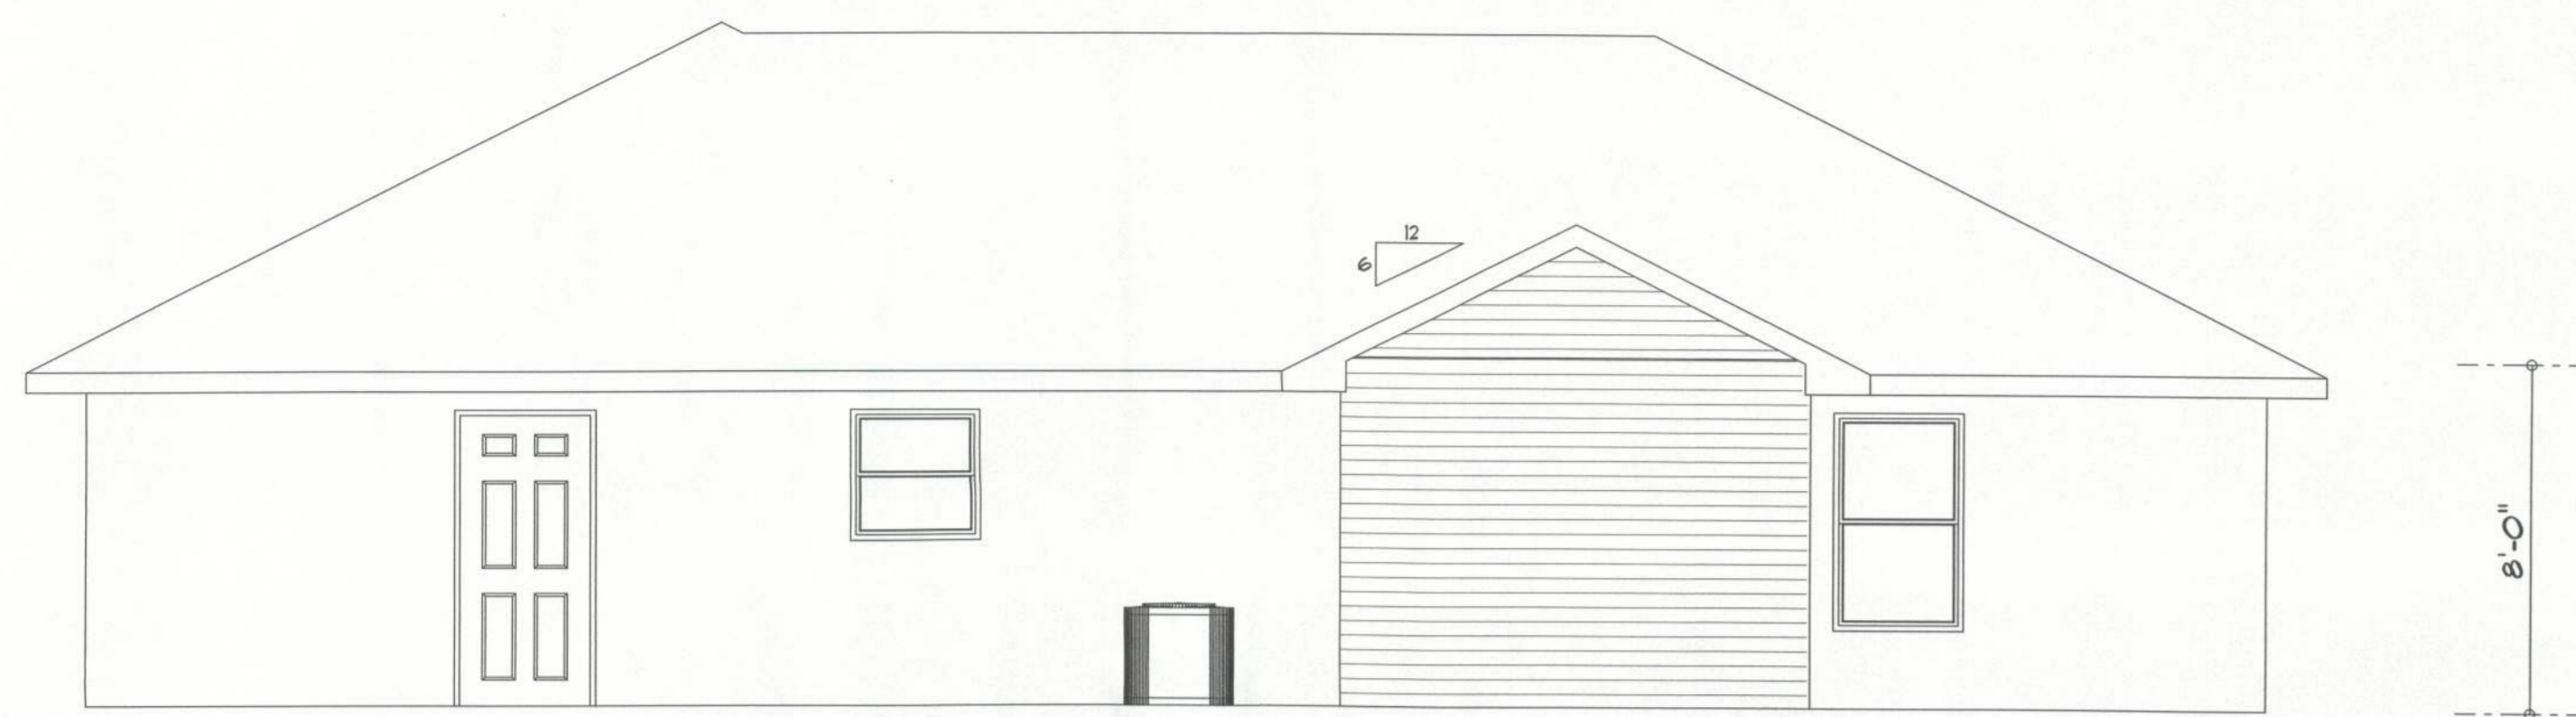

New Addition
Rear Elevation

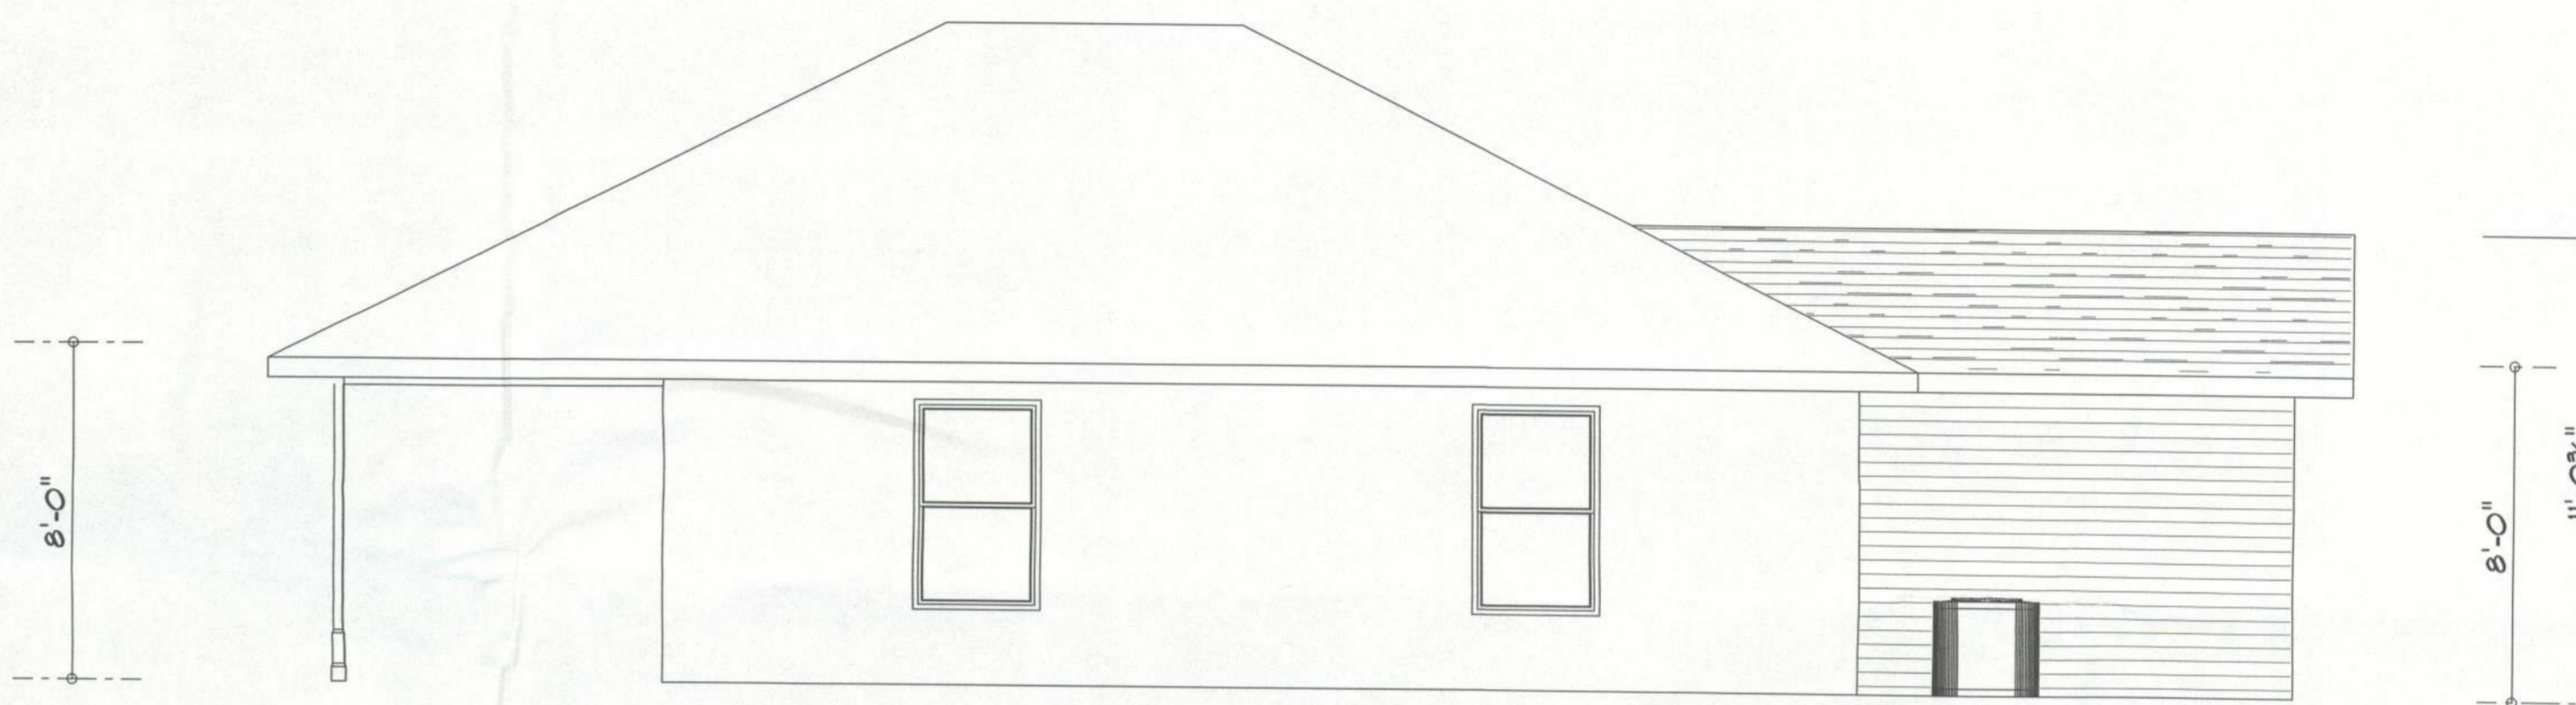

New Addition
Right Elevation

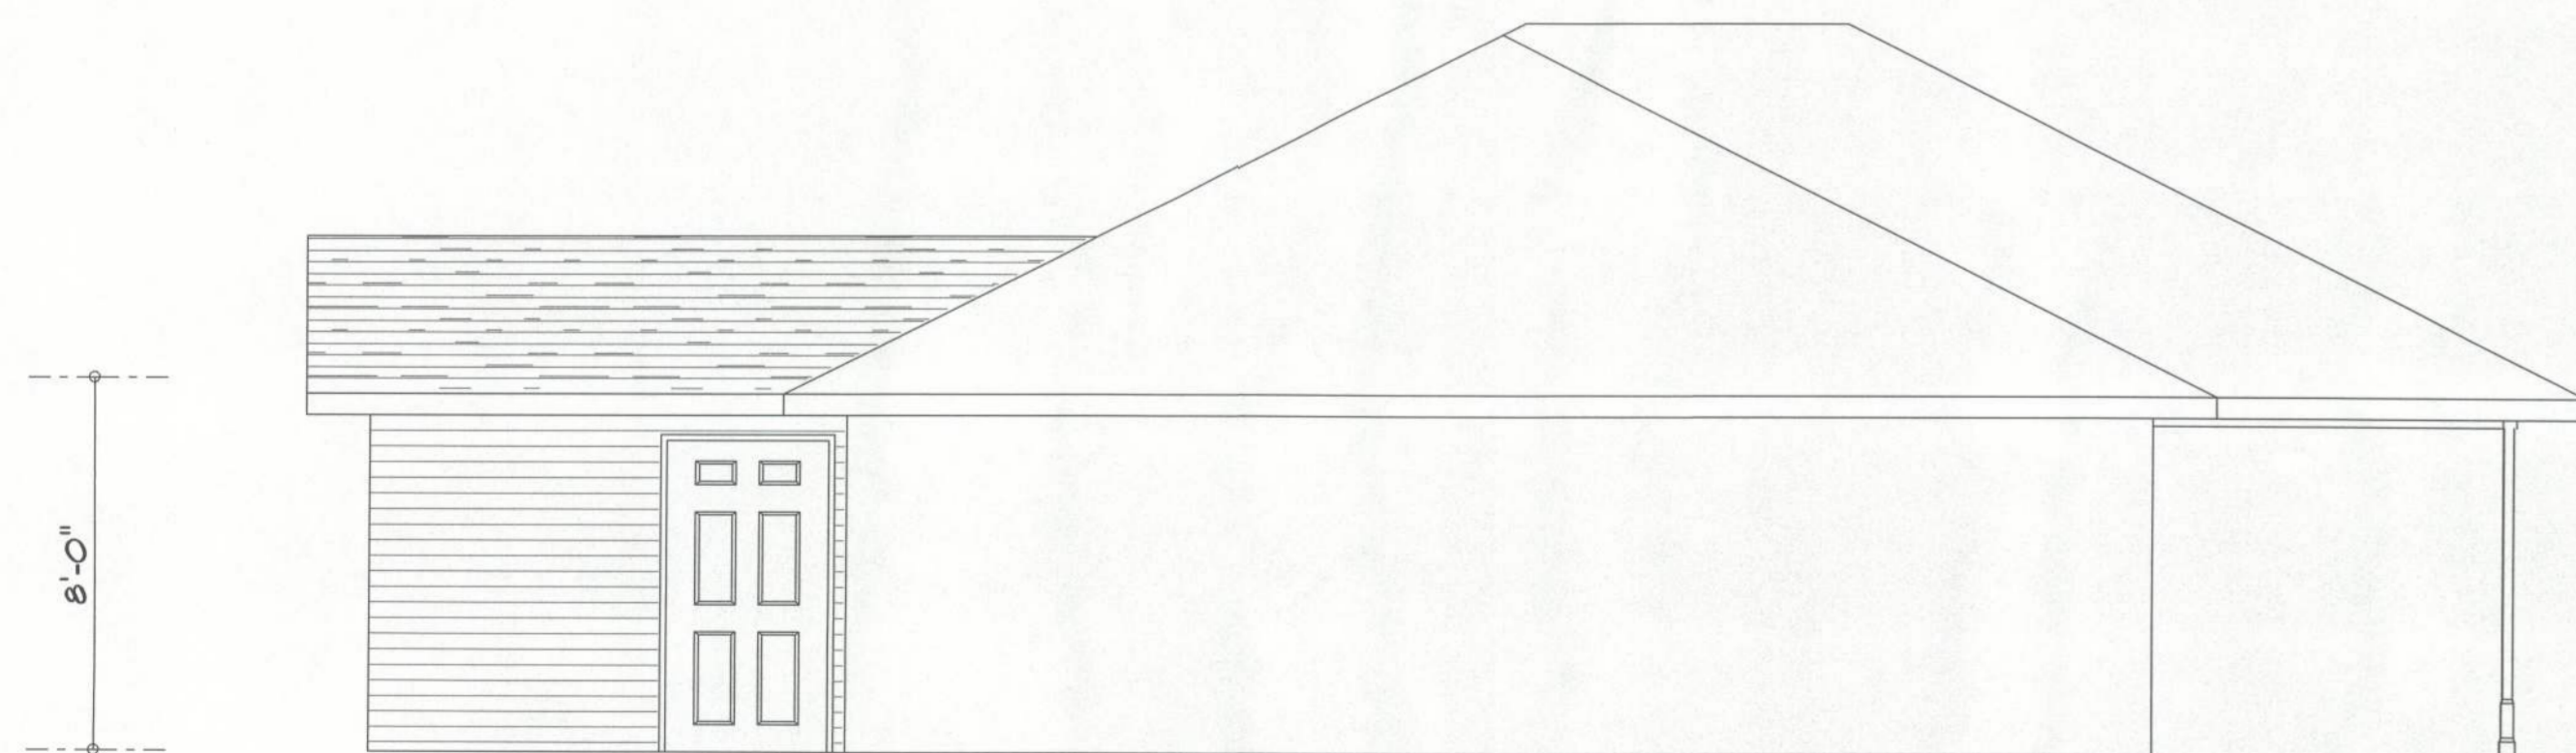

New Addition
Left Elevation

RESIDENCE

Patric Brannon
353 Murdock Ct.
Fl. White, FL 32078

ADDRESS:
Columbia County, Florida

Woodman Park Builders, Inc.
Lake City, Florida
Phone: (386) 755 - 2411
Fax: (386) 755-8684
Email:

PRINTED DATE:

DRAWN BY: CHECKED BY:

DESIGNED BY:

Mark Haddox

FINALS DATE:

JOB NUMBER:

DRAWING NUMBER

A-3