



TYPICAL WALL SECTION
 SCALE: 1" = 1'-0"

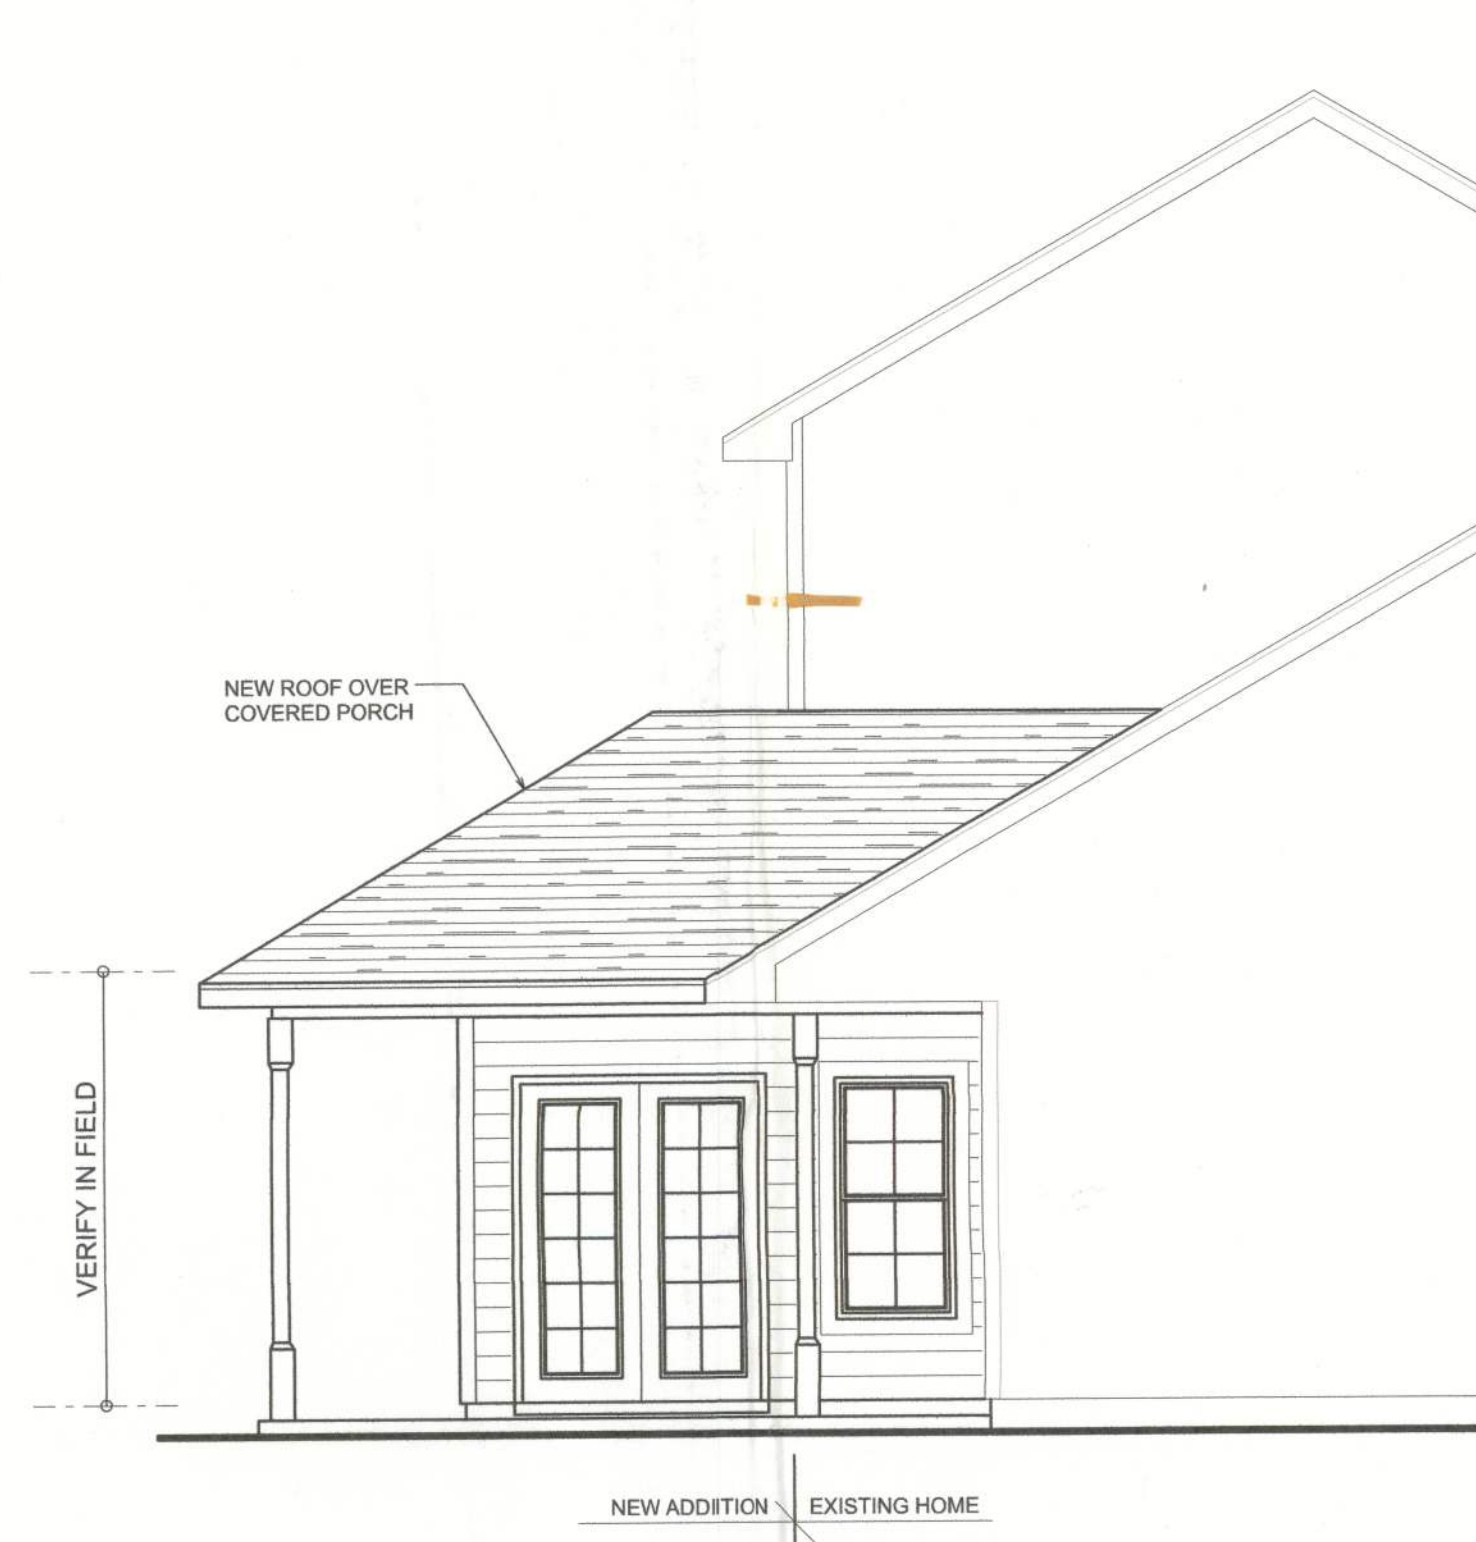

LEFT ELEVATION
 SCALE: 1/4" = 1'-0"

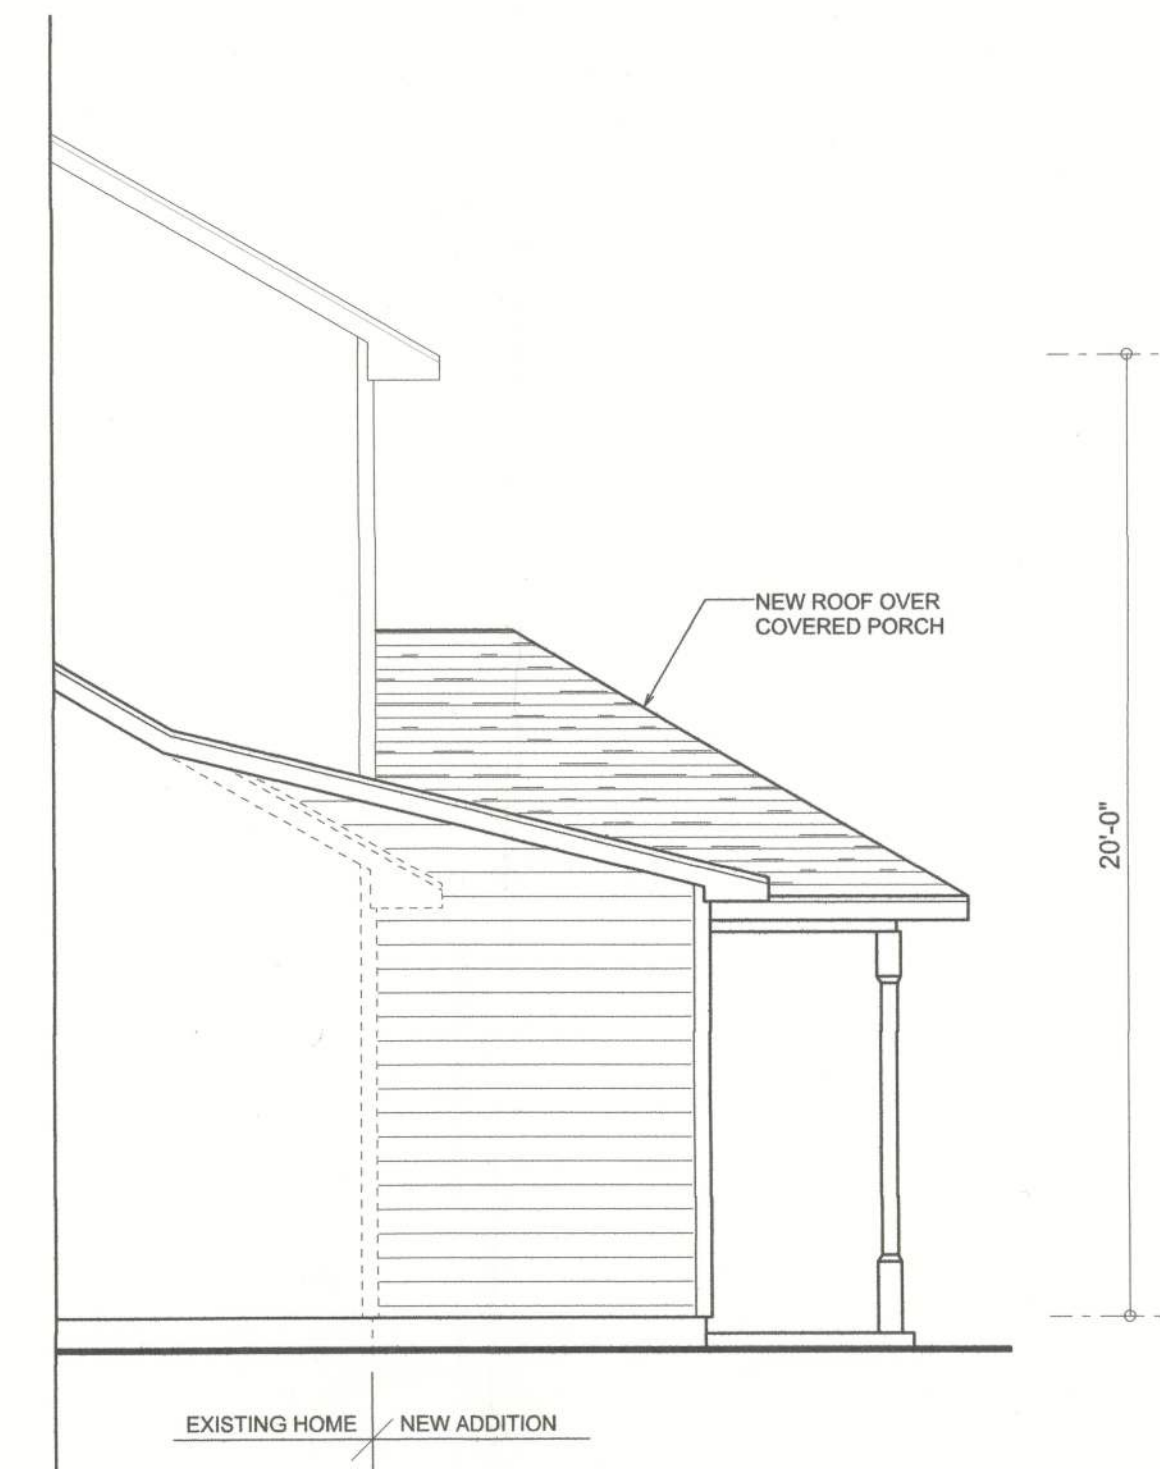

RIGHT ELEVATION
 SCALE: 1/4" = 1'-0"



REAR ELEVATION
 SCALE: 1/4" = 1'-0"


REVISIONS
February 17, 2011



EXTERIOR ELEVATIONS
 SCALE: 1/4" = 1'-0"
 TYPICAL WALL SECTION
 SCALE: 1" = 1'-0"

A RESIDENCE ADDITION FOR:
RONALD & GAIL BRADTMUELLER
 PROJECT ADDRESS: 234 NW CYPRESS COVE DR. LAKE CITY, FL 32055
CASTAGNA CONSTRUCTION
 LAKE CITY, FLORIDA 32025

©WILLIAM MYERS
 DESIGN INC.
 P.O. BOX 1513
 LAKE CITY, FL 32056
 (386) 758-8406
 wll@willyers.net

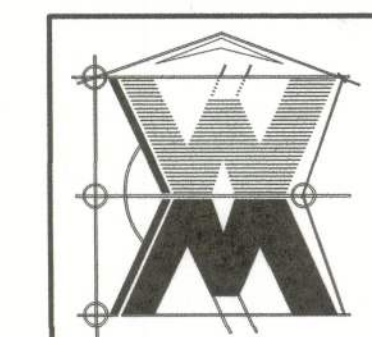

JOB NUMBER
 110107

SHEET NUMBER
A.1
 OF 2 SHEETS

29951
 Will C. Myers