


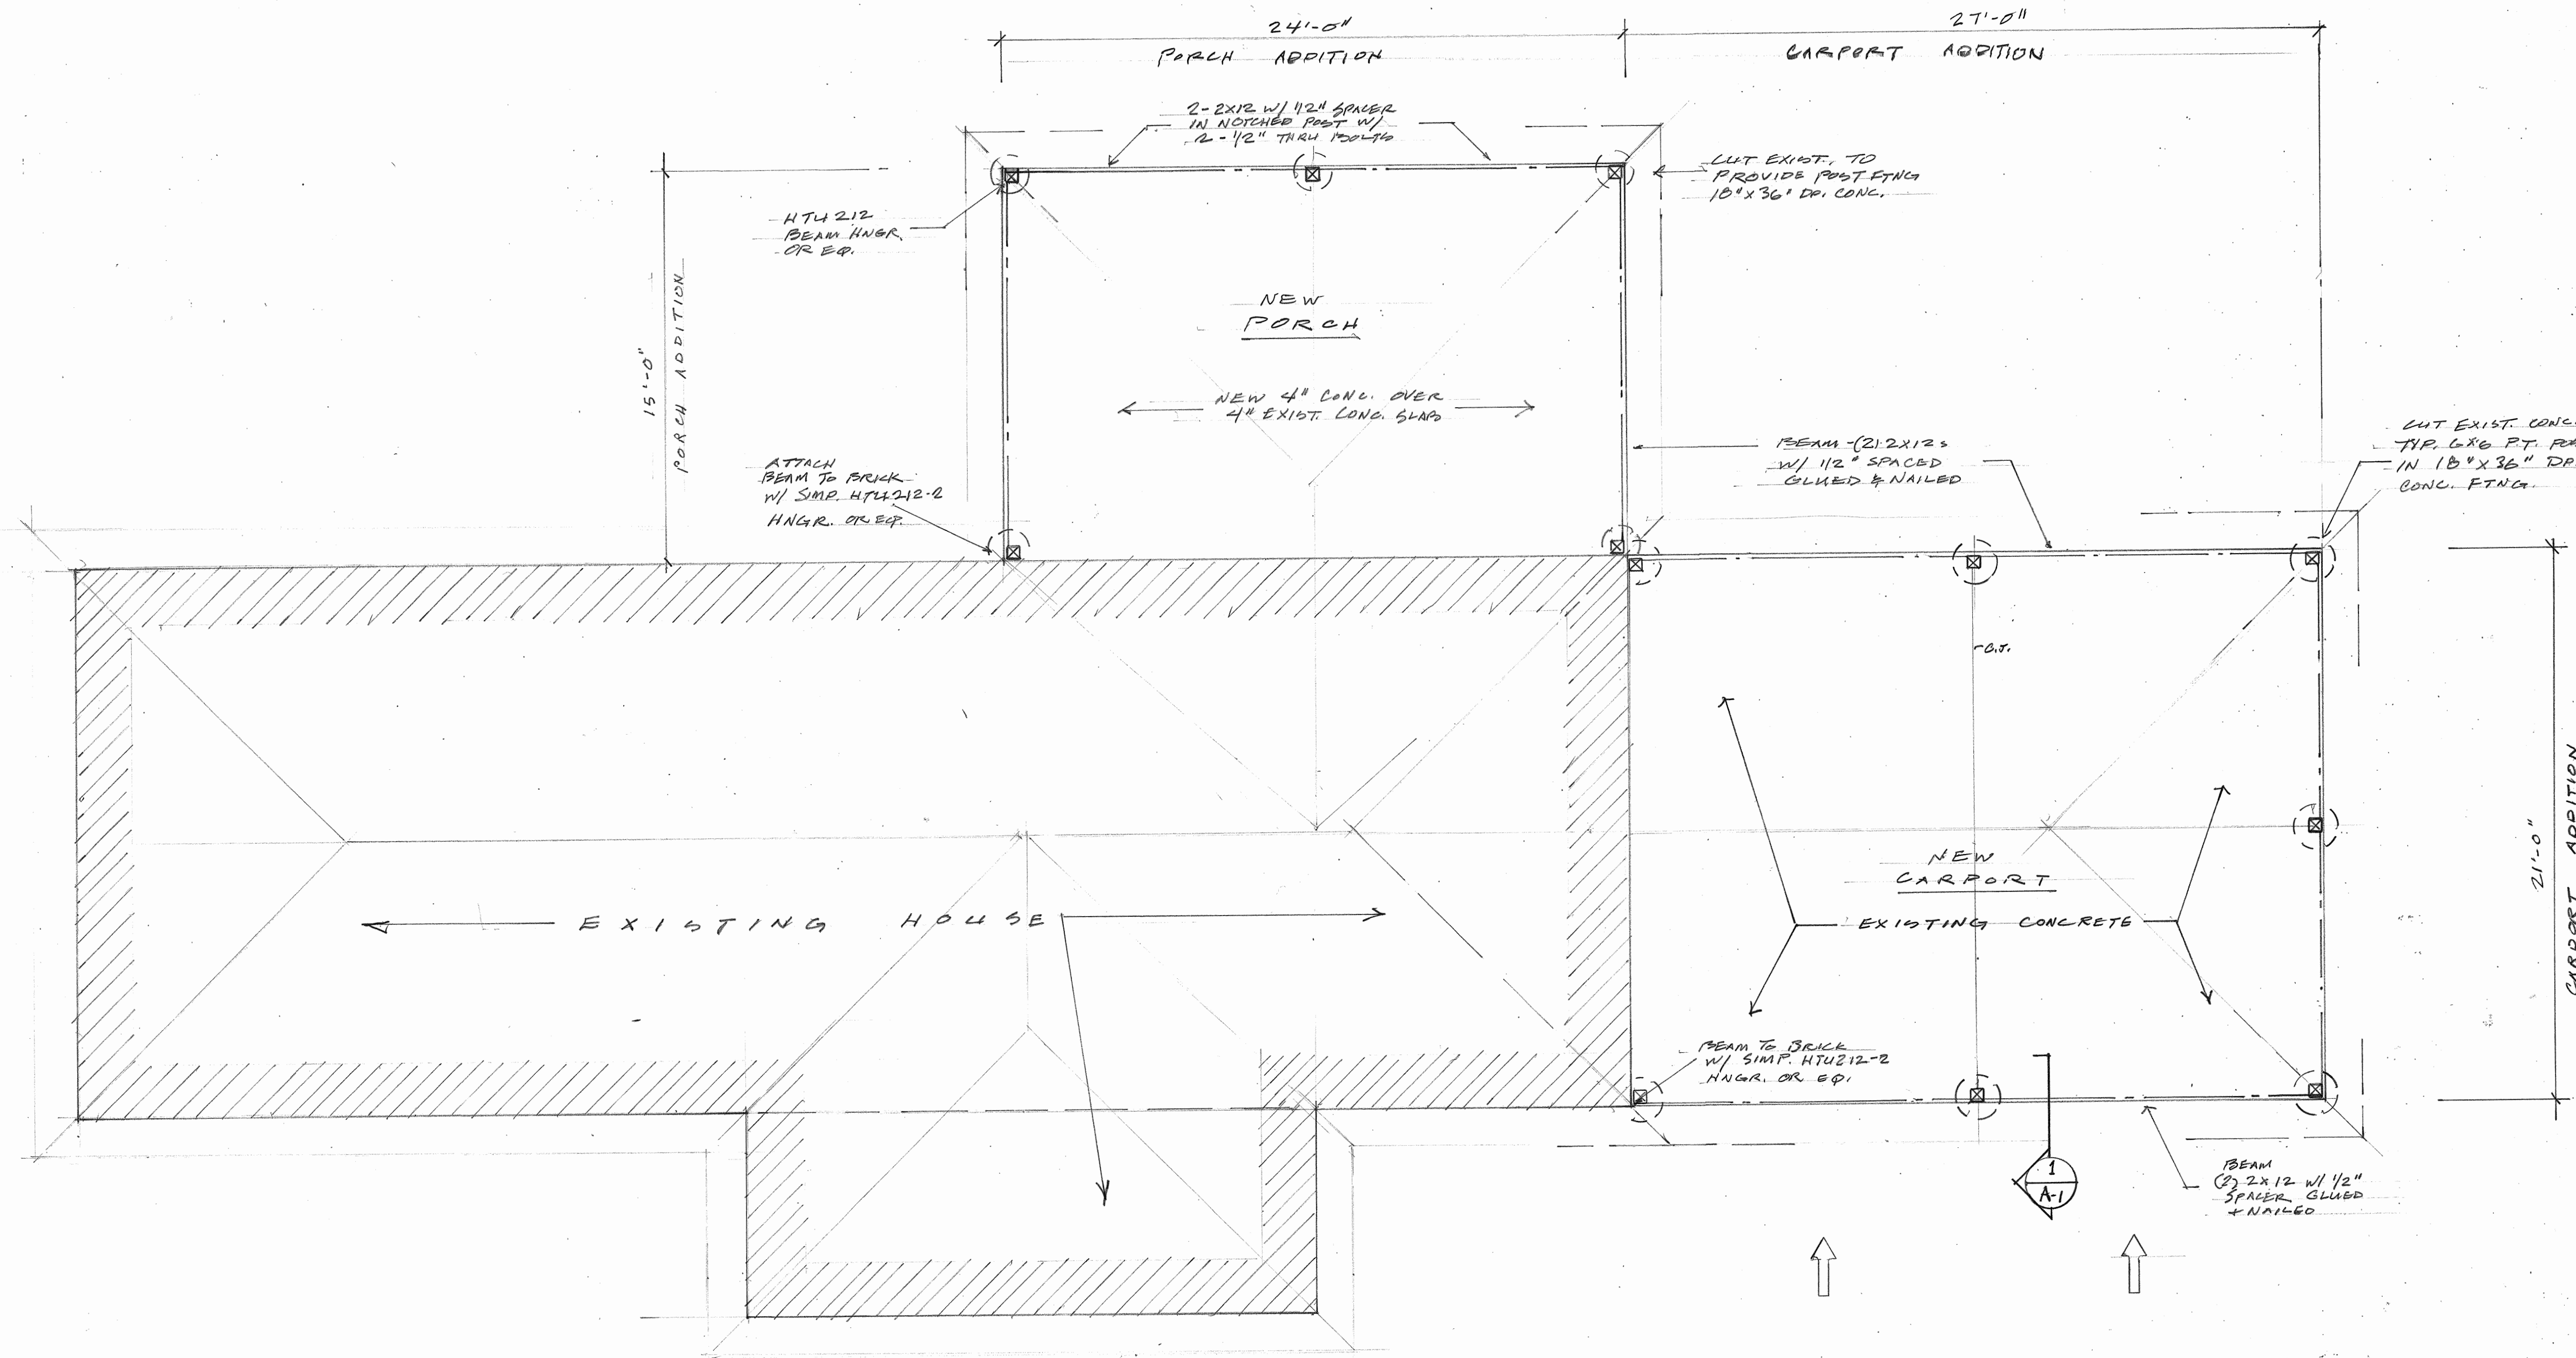


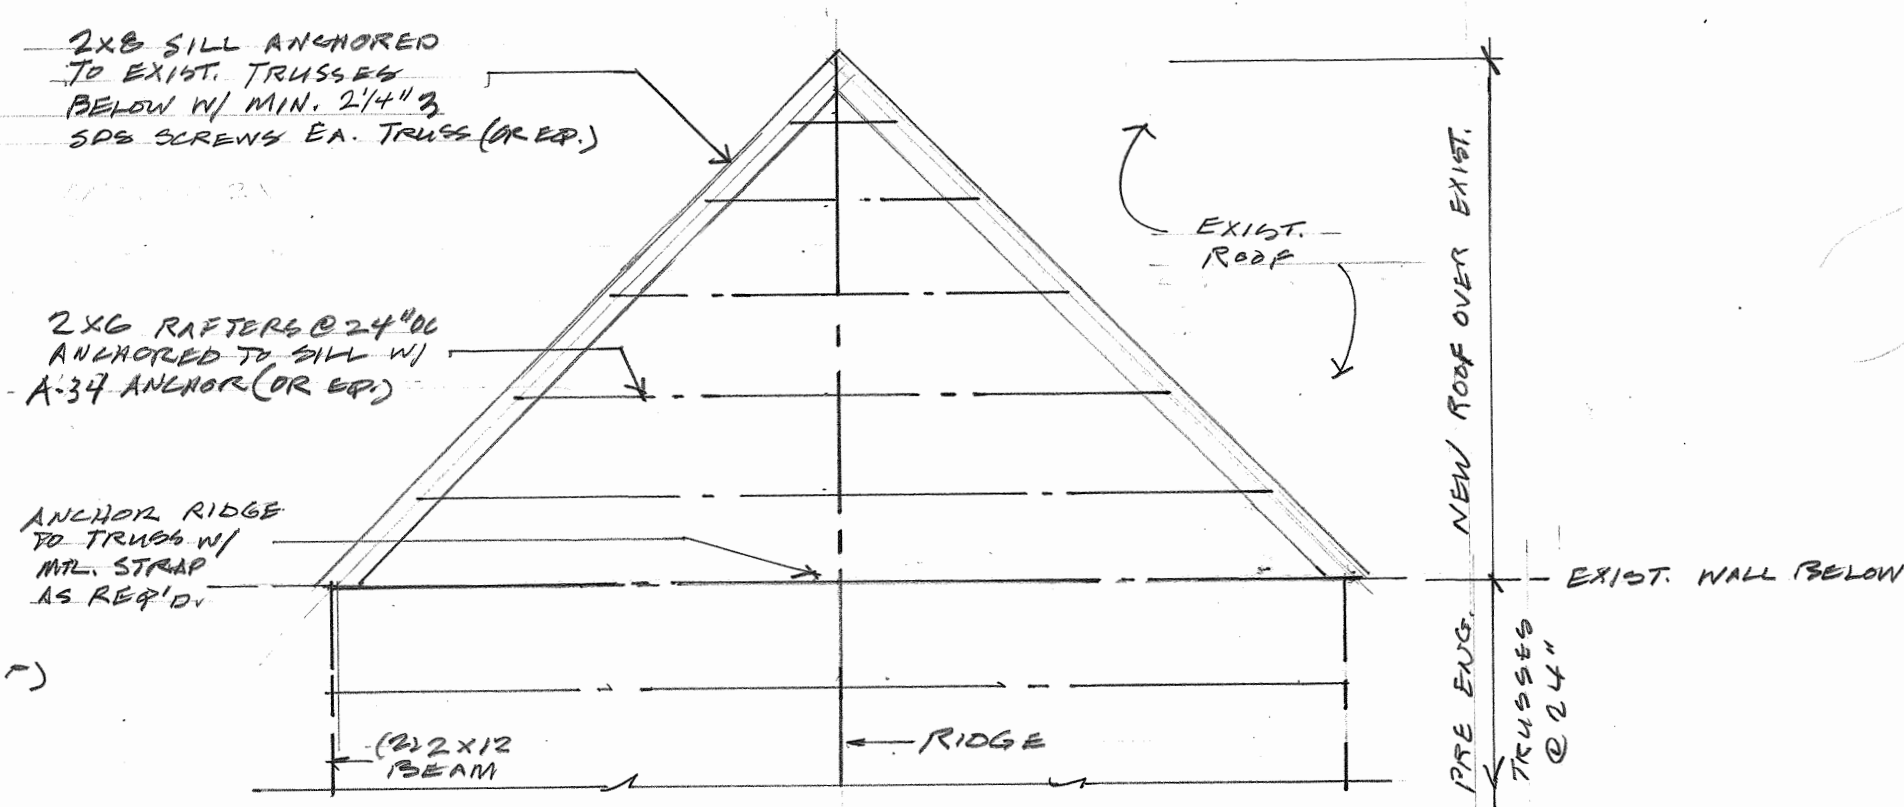


FLOOR PLAN 1/4" = 1'-0"

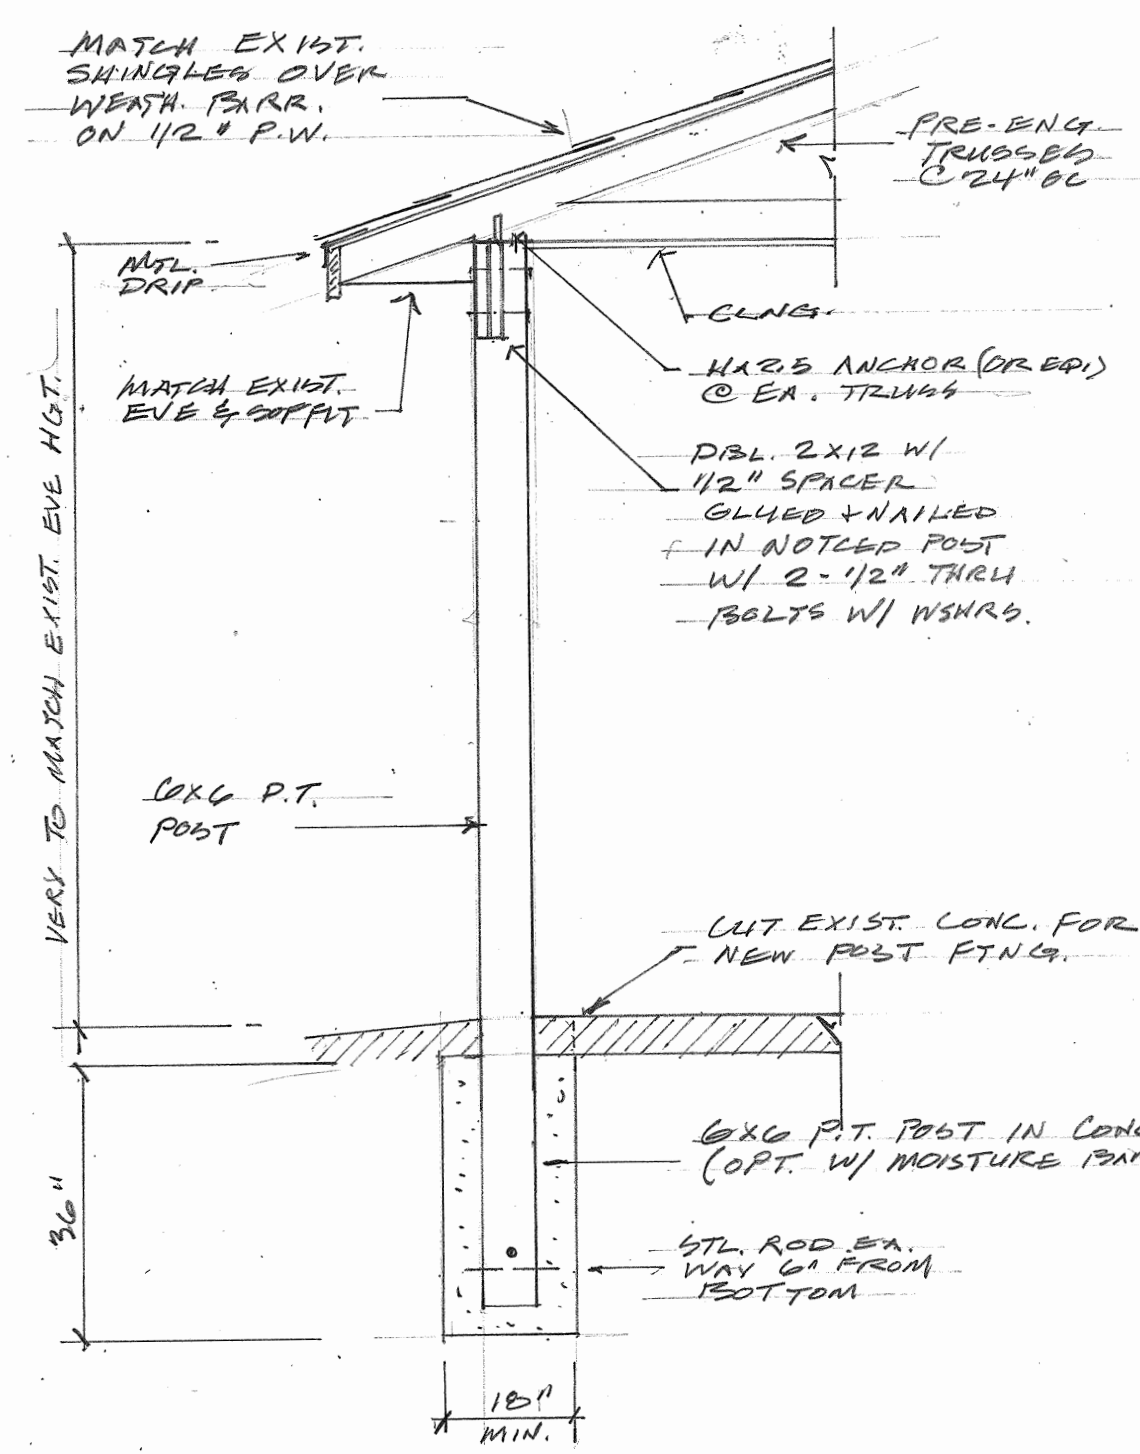

ROOF OVER PLAN / DETAILS 1/4" = 1'-0"

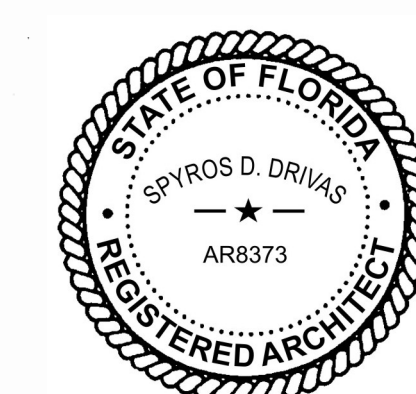

This item has been electronically signed and sealed by Spyros D. Drivas using a Digital Signature and date. Printed copies of this document are not considered signed and sealed and the signature must be verified on any electronic copies.

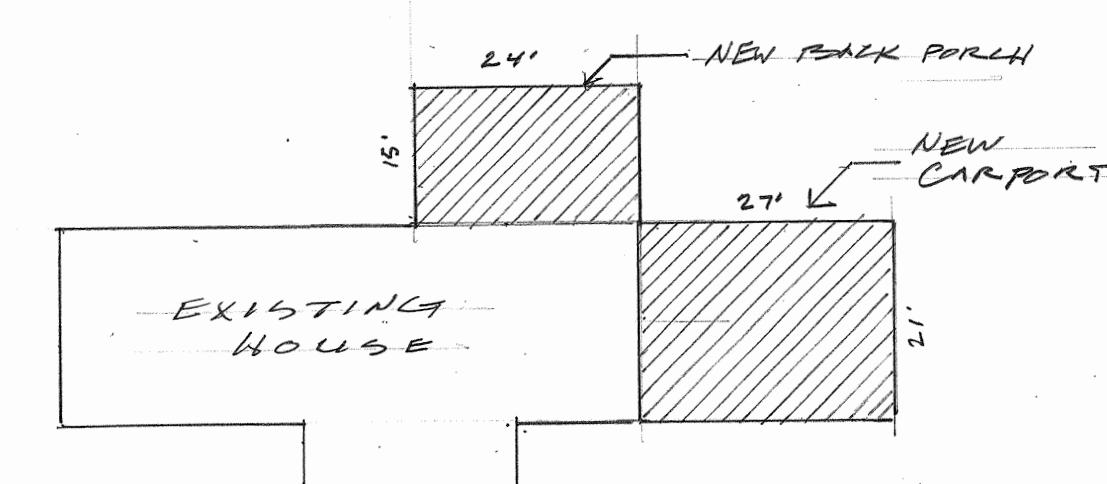

SCOPE OF WORK

DESIGN CRITERIA

FLORIDA BUILDING CODE 2023 8th Edition
National Electrical code 2020
FLORIDA MECHANICAL CODE 2023 8th Edition
FLORIDA PLUMBING CODE 2023 8th Edition
FLORIDA FIRE PREVENTION CODE, 8th Ed. 2021
CLASSIFICATION: RESIDENTIAL
BUILDING TYPE: V-B CONSTRUCTION

Soil Bearing.....2,500 psi (Assumed)
Dead load(roof).....100 psf
Live Load Roof.....200 psf
Concrete.....3,000psi


Wind Loads
Basic speed.....140 mph (3 seconds gust)
Exposure.....B
Importance factor I.....1
Interior Pressure.....+0.18 -0.18

Roof hgt.....15 feet

Wind Pressure
Roof : Zone 1.....+10psf -23psf
Zone 2.....+10psf -31psf
Zone 3.....+10psf -38psf
Walls : Zone 4.....+23.8psf -26.00psf
Zone 5.....+23.9psf -32.10psf N/A


ROOF & WALL SHEATHING NAILING PATTERN:
8D NAILS AT 4" AT EDGES & 6" IN FIELD
All windows & doors shall resist + 29 psf wind pressure

Construction drawings prepared by Jerry Skirvin Design.
Drivas Architecture, Inc. (License No. AR8373) review
and supplement to meet structural requirements only.

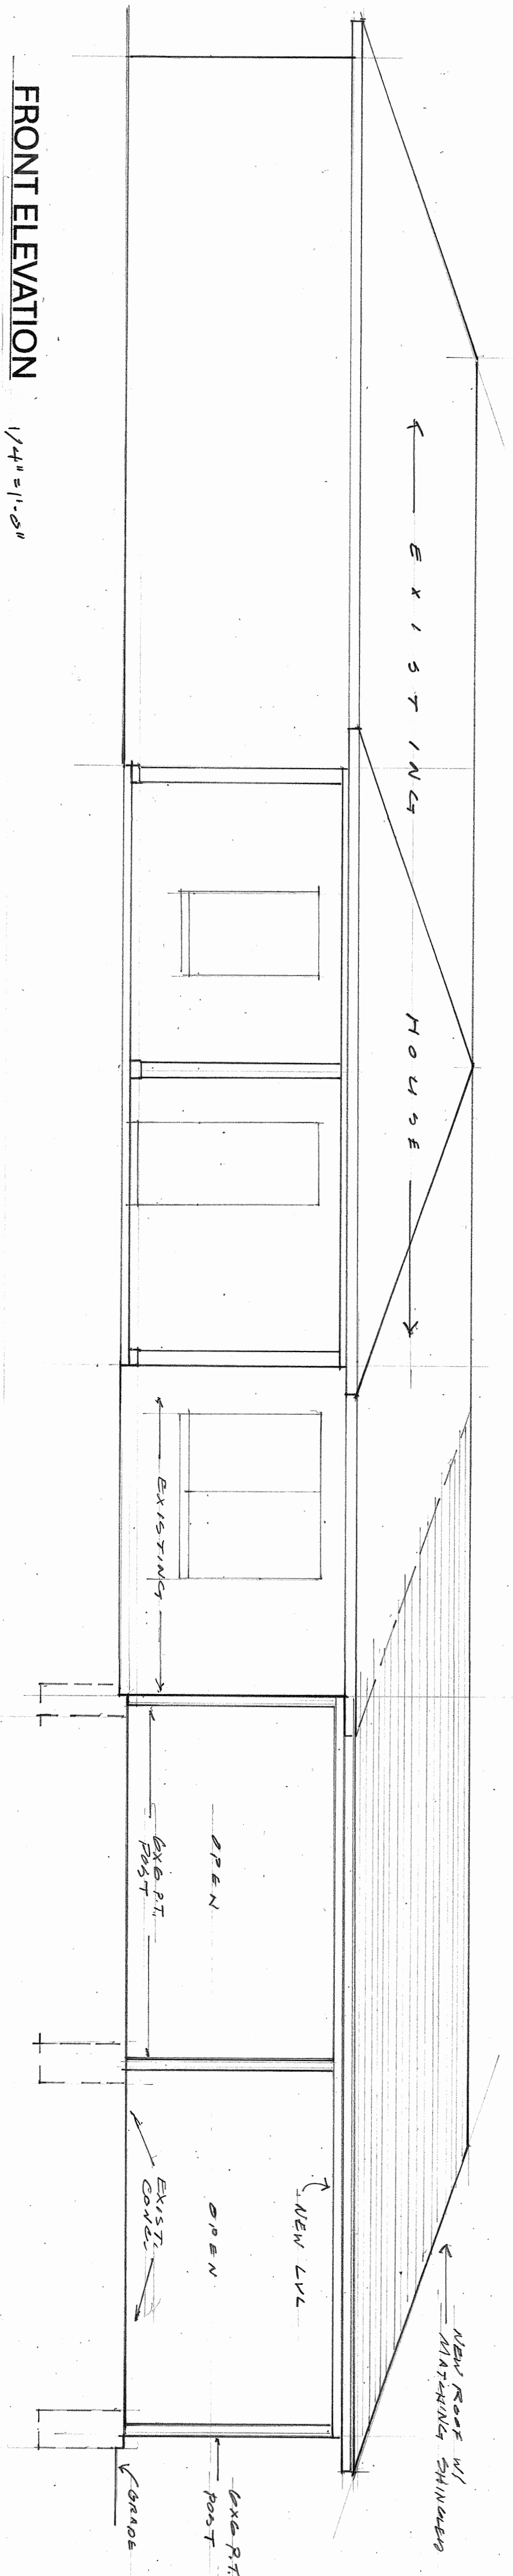


FRONT ELEVATION

1/4" = 1'-0"

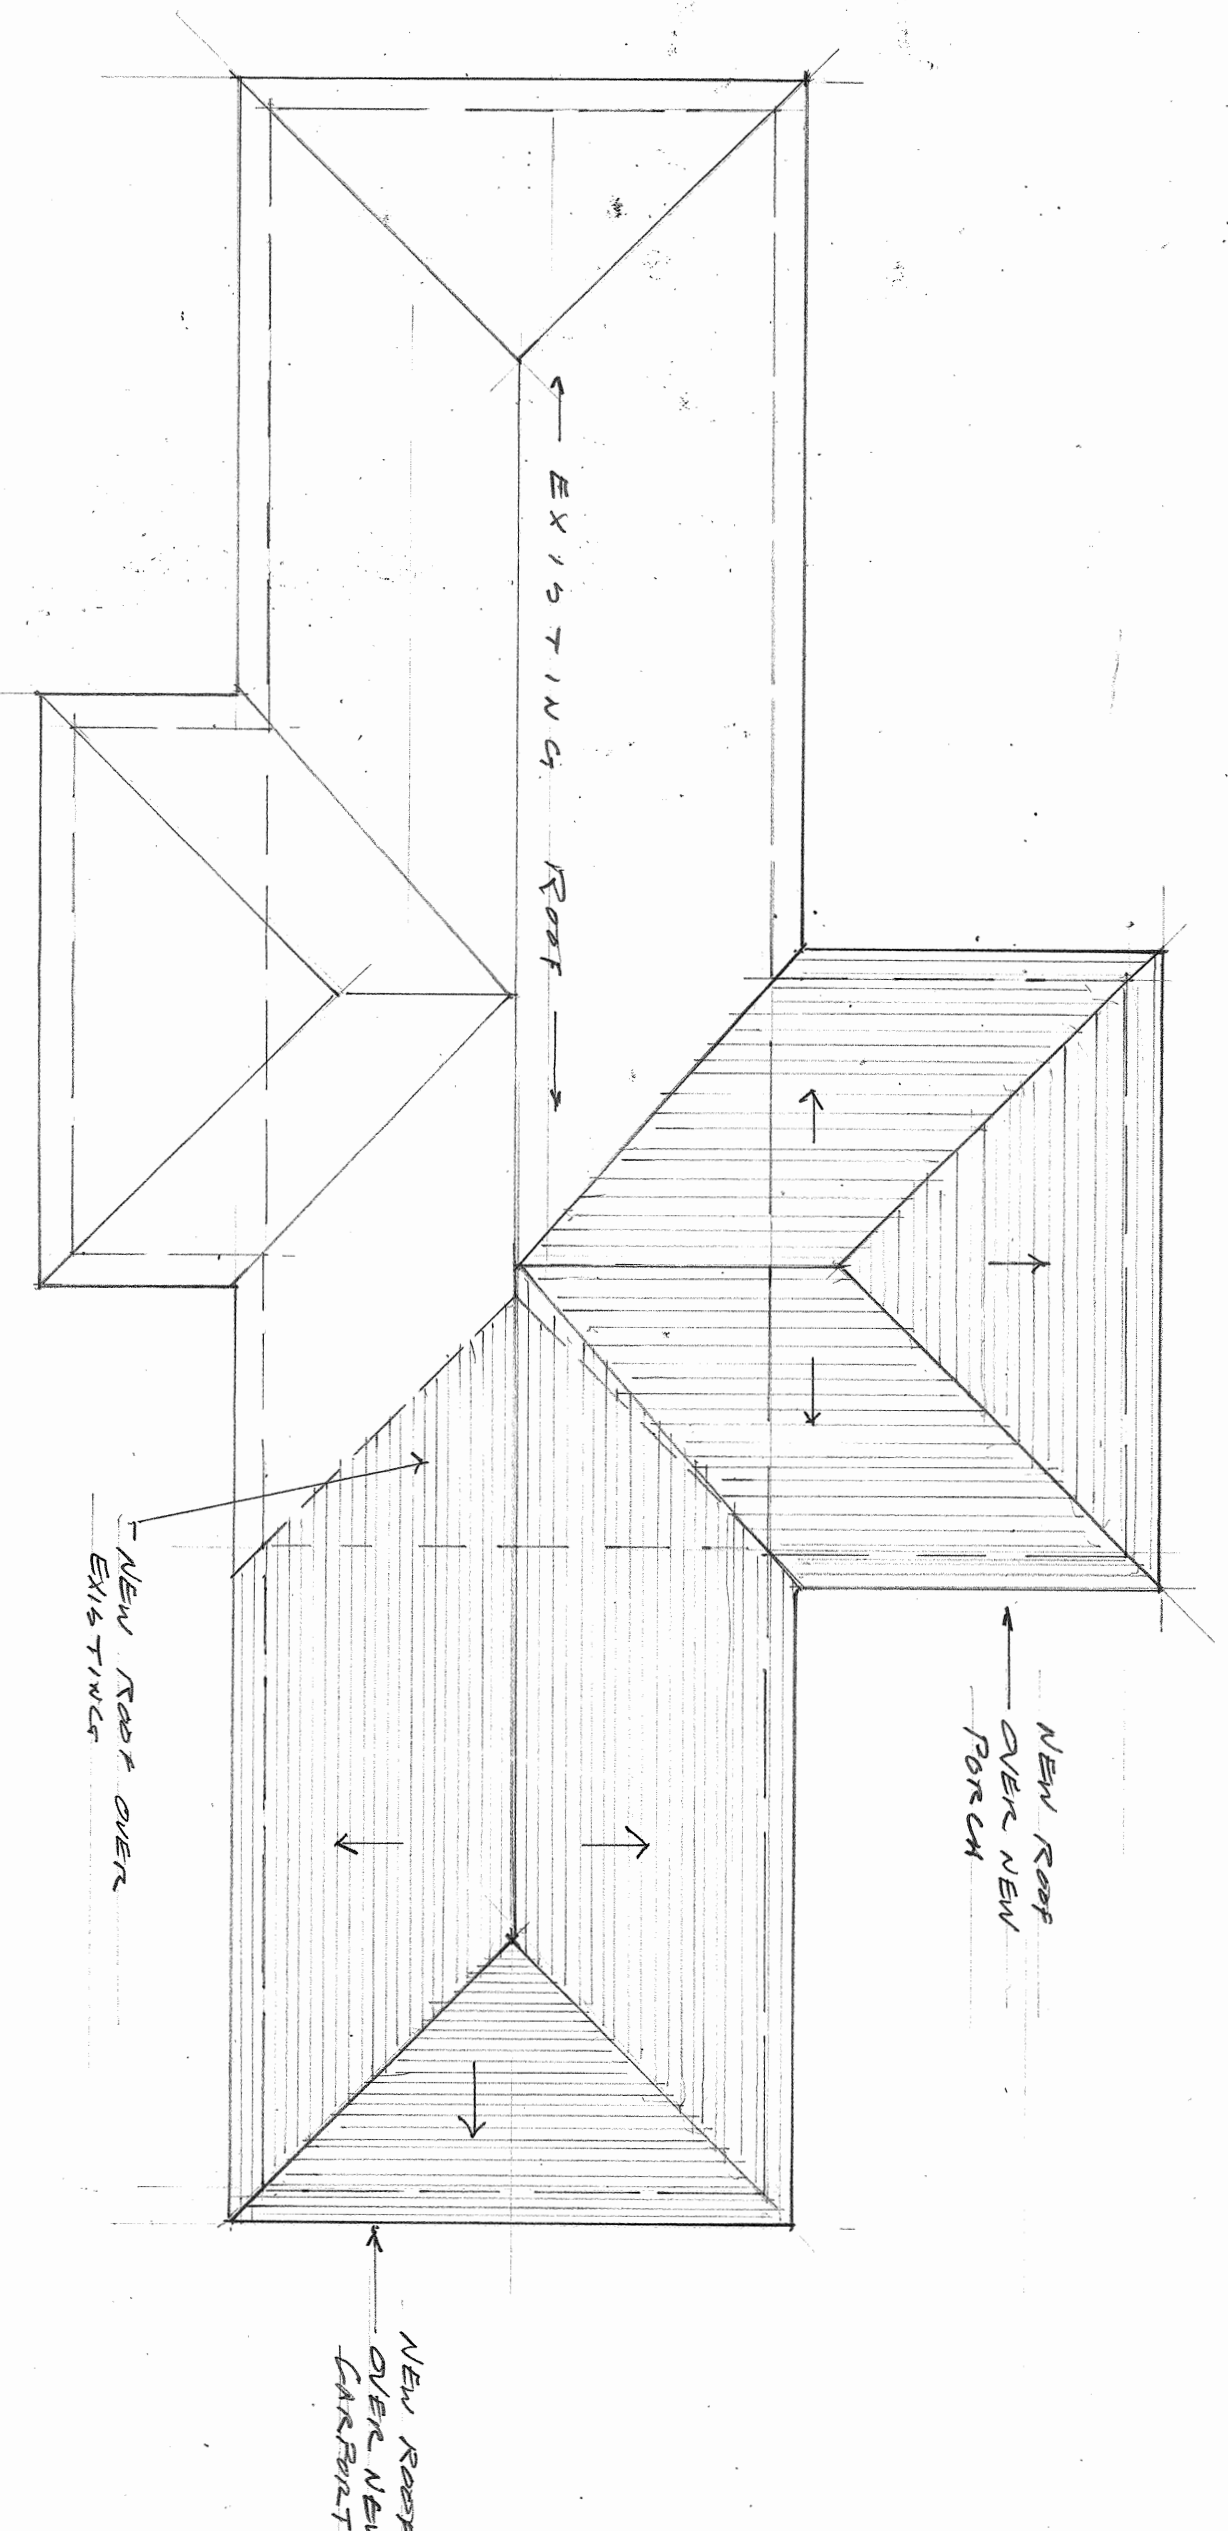


ROOF PLAN

1/8" = 1'-0"

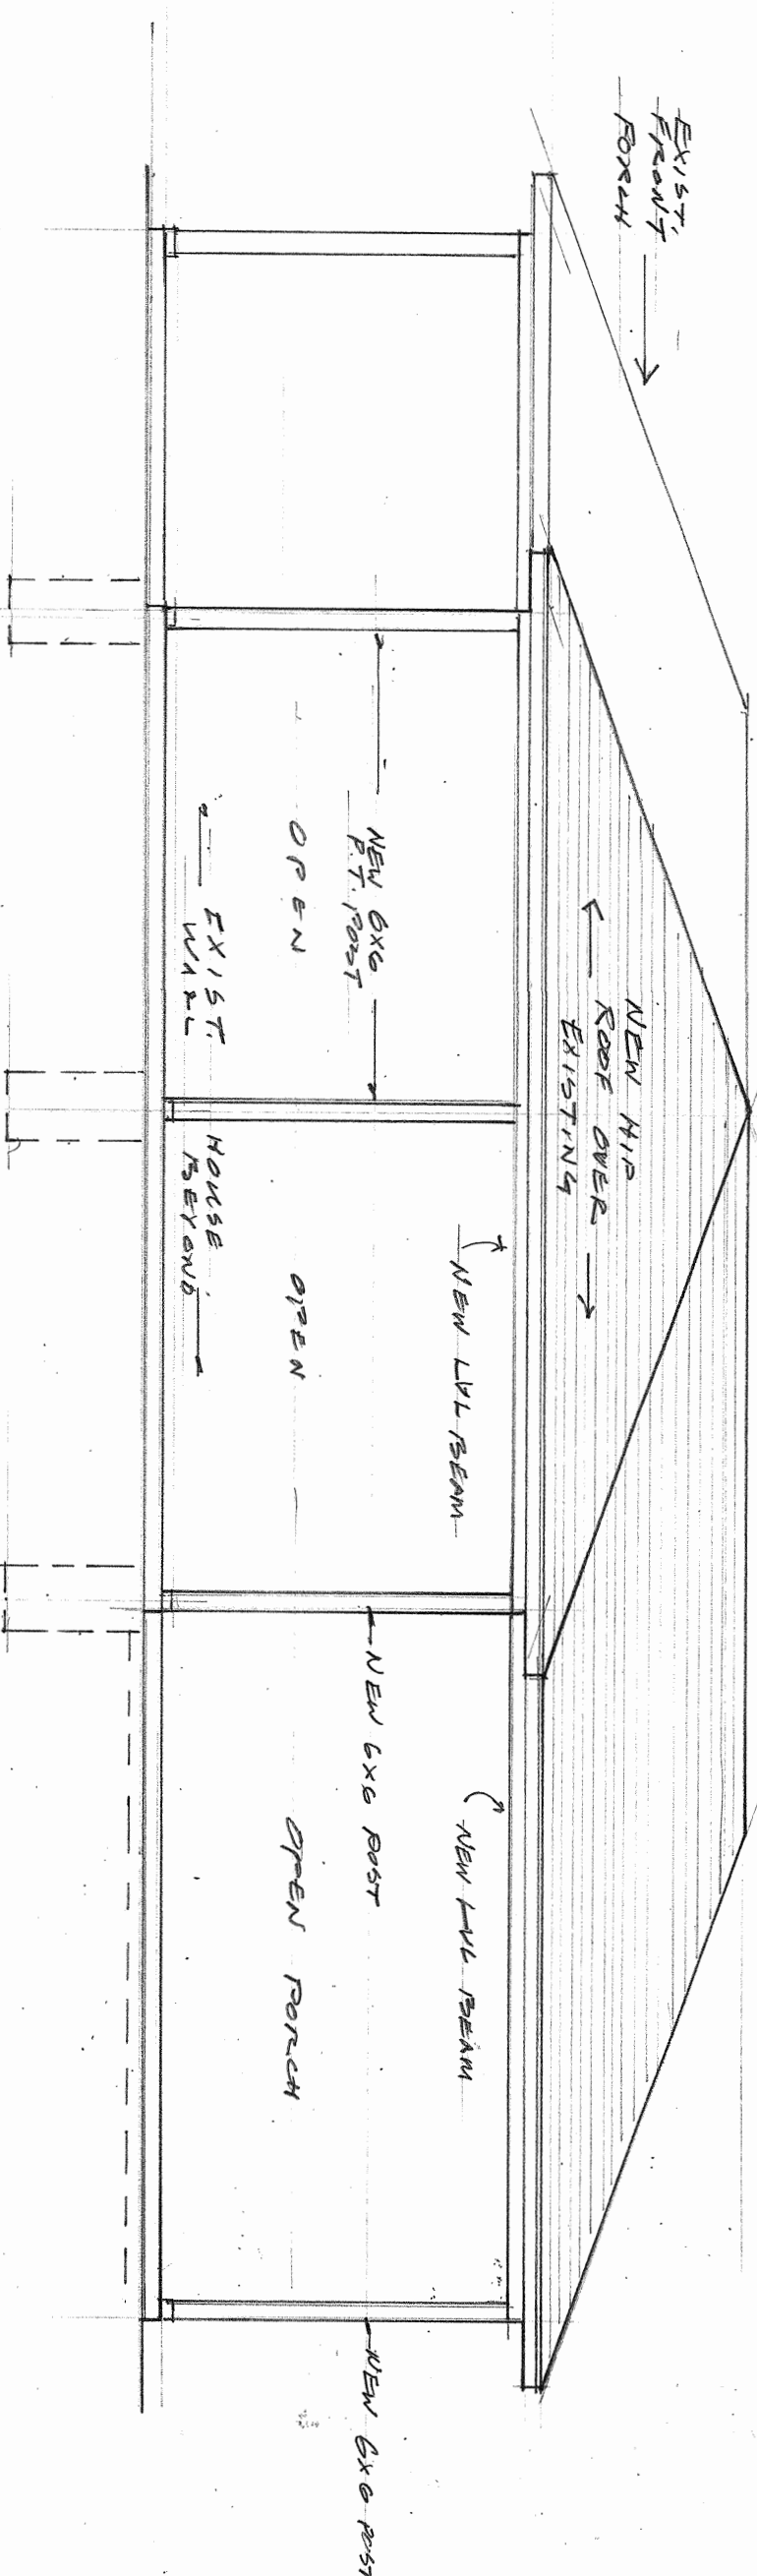

RIGHT SIDE


1/4" = 1'-0"

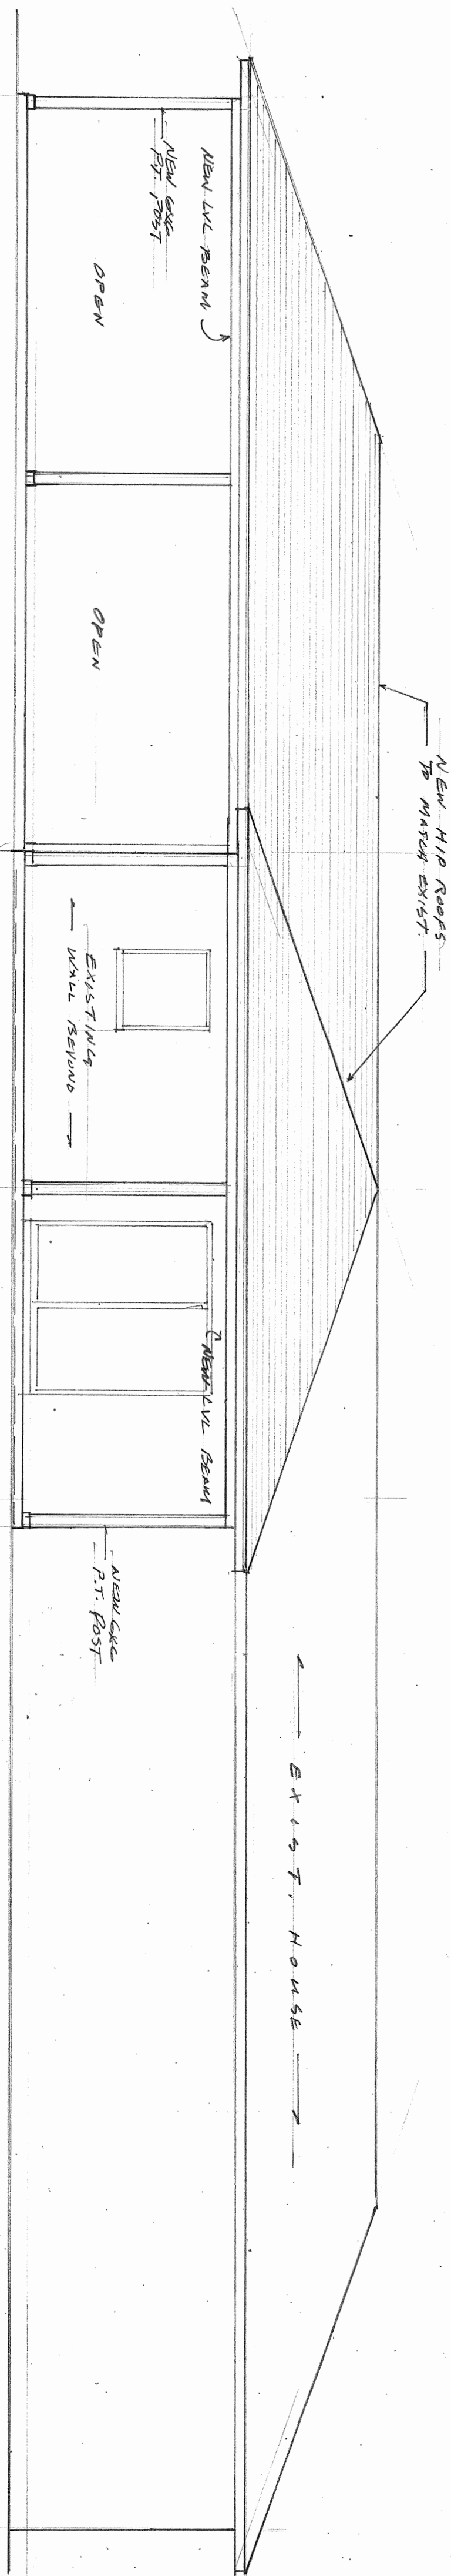

REAR ELEVATION

1/4" = 1'-0"

NOTE
GUTTERS & DRAINS
AS RECEIVED

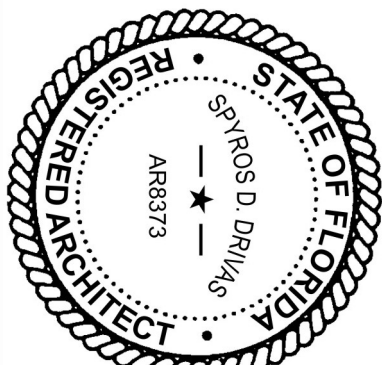

This item has been electronically signed and sealed by Spyros D. Divas using a Digital Signature and date. Printed copies of this document are not considered signed and sealed and the signature must be verified on any electronic copies.

REVISIONS
BY

JERRY SKIRVIN
DESIGN

904-535-6322 jsdesign53@yahoo.com

ELEVATIONS, ROOF PLAN

CROFT RESIDENCE
CARPORT & REAR PORCH ADDITION
COLUMBIA COUNTY, FL

Date 3-26

Scale

Drawn JK

Job

Sheet A-2

Of Sheets