


NOTES:

- ALL CONCRETE SHALL BE 3000 PSI
- ALL REBAR SHALL BE GRADE 40
- LAP REBAR 24" IN BOTH DIRECTIONS AT ALL CORNERS.

LEGEND

- (A) W8 X 35 BEAM WELDED TO STEEL PLATE
- (B) MOBILE HOME BEAMS WELDED TO (A) BEAMS

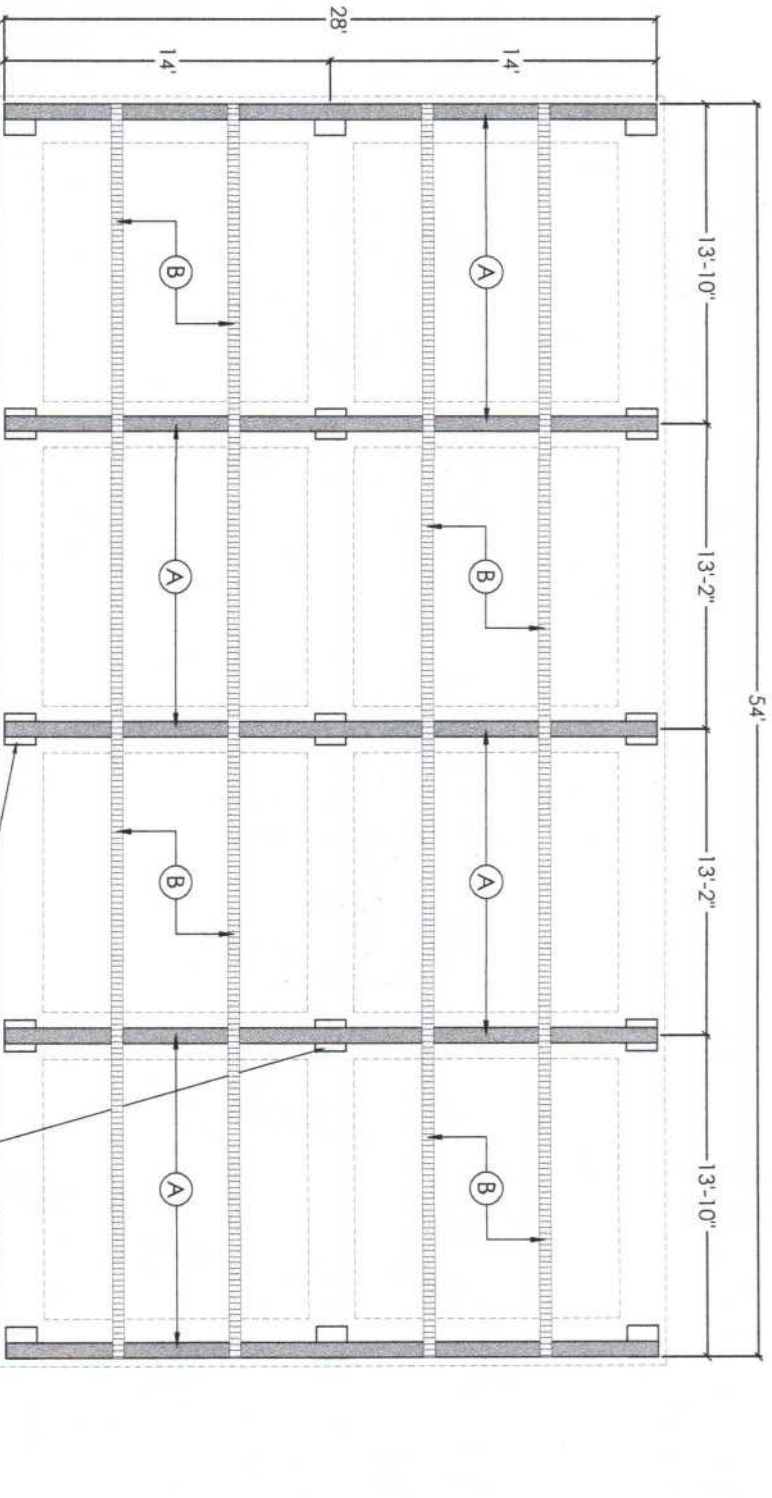

FOUNDATION PLAN
SCALE: 1/8" = 1'-0"

Foundation Plan for:

Kyle Sullivan
2466 SW Santa Fe Dr.
Fort White, FL

Design Data:

Wind Load Design FBC 2023
Category II Structure
Wind Speed 130 mph

Ray E. Reisseher P.E. #33724

P.O. Box 3
Suwannee, FL 32692
352.317.1356

12.05.25

SHT.
A.1


Foundation Plan for:
 Kyle Sullivan
 2466 SW Santa Fe Dr.
 Fort White, FL

Design Data:
 Wind Load Design FBC 2023
 Category II Structure
 Wind Speed 130 mph

Ray E. Reisseger, P.E. #33724
 P.O. Box 3
 Suwannee, FL 32692
 352.317.1356

12.05.25
 SHI.
 A.2

TYP. COLUMN DETAIL
 SCALE: 1/2" = 1'-0"

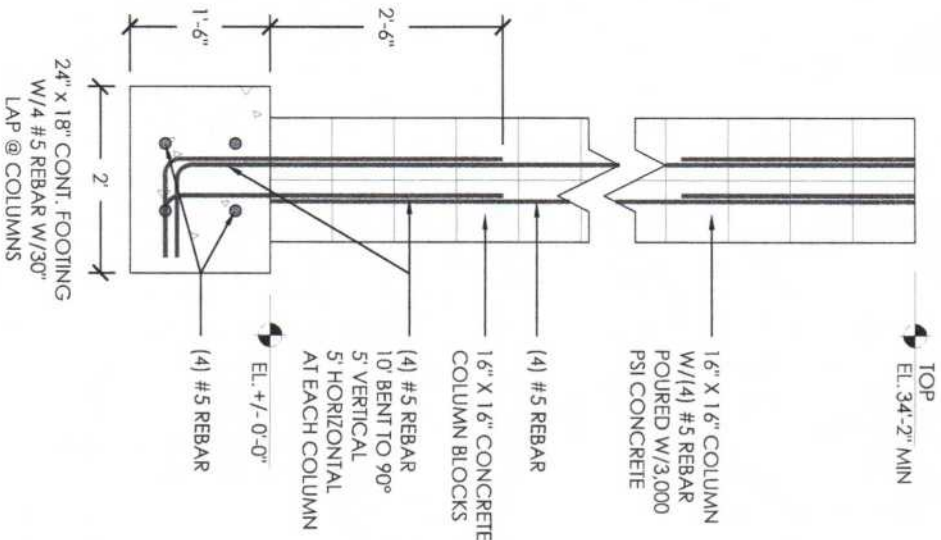

BEAM CONNECTION DETAIL
 SCALE: 3/4" = 1'-0"

