



WEST ELEVATION

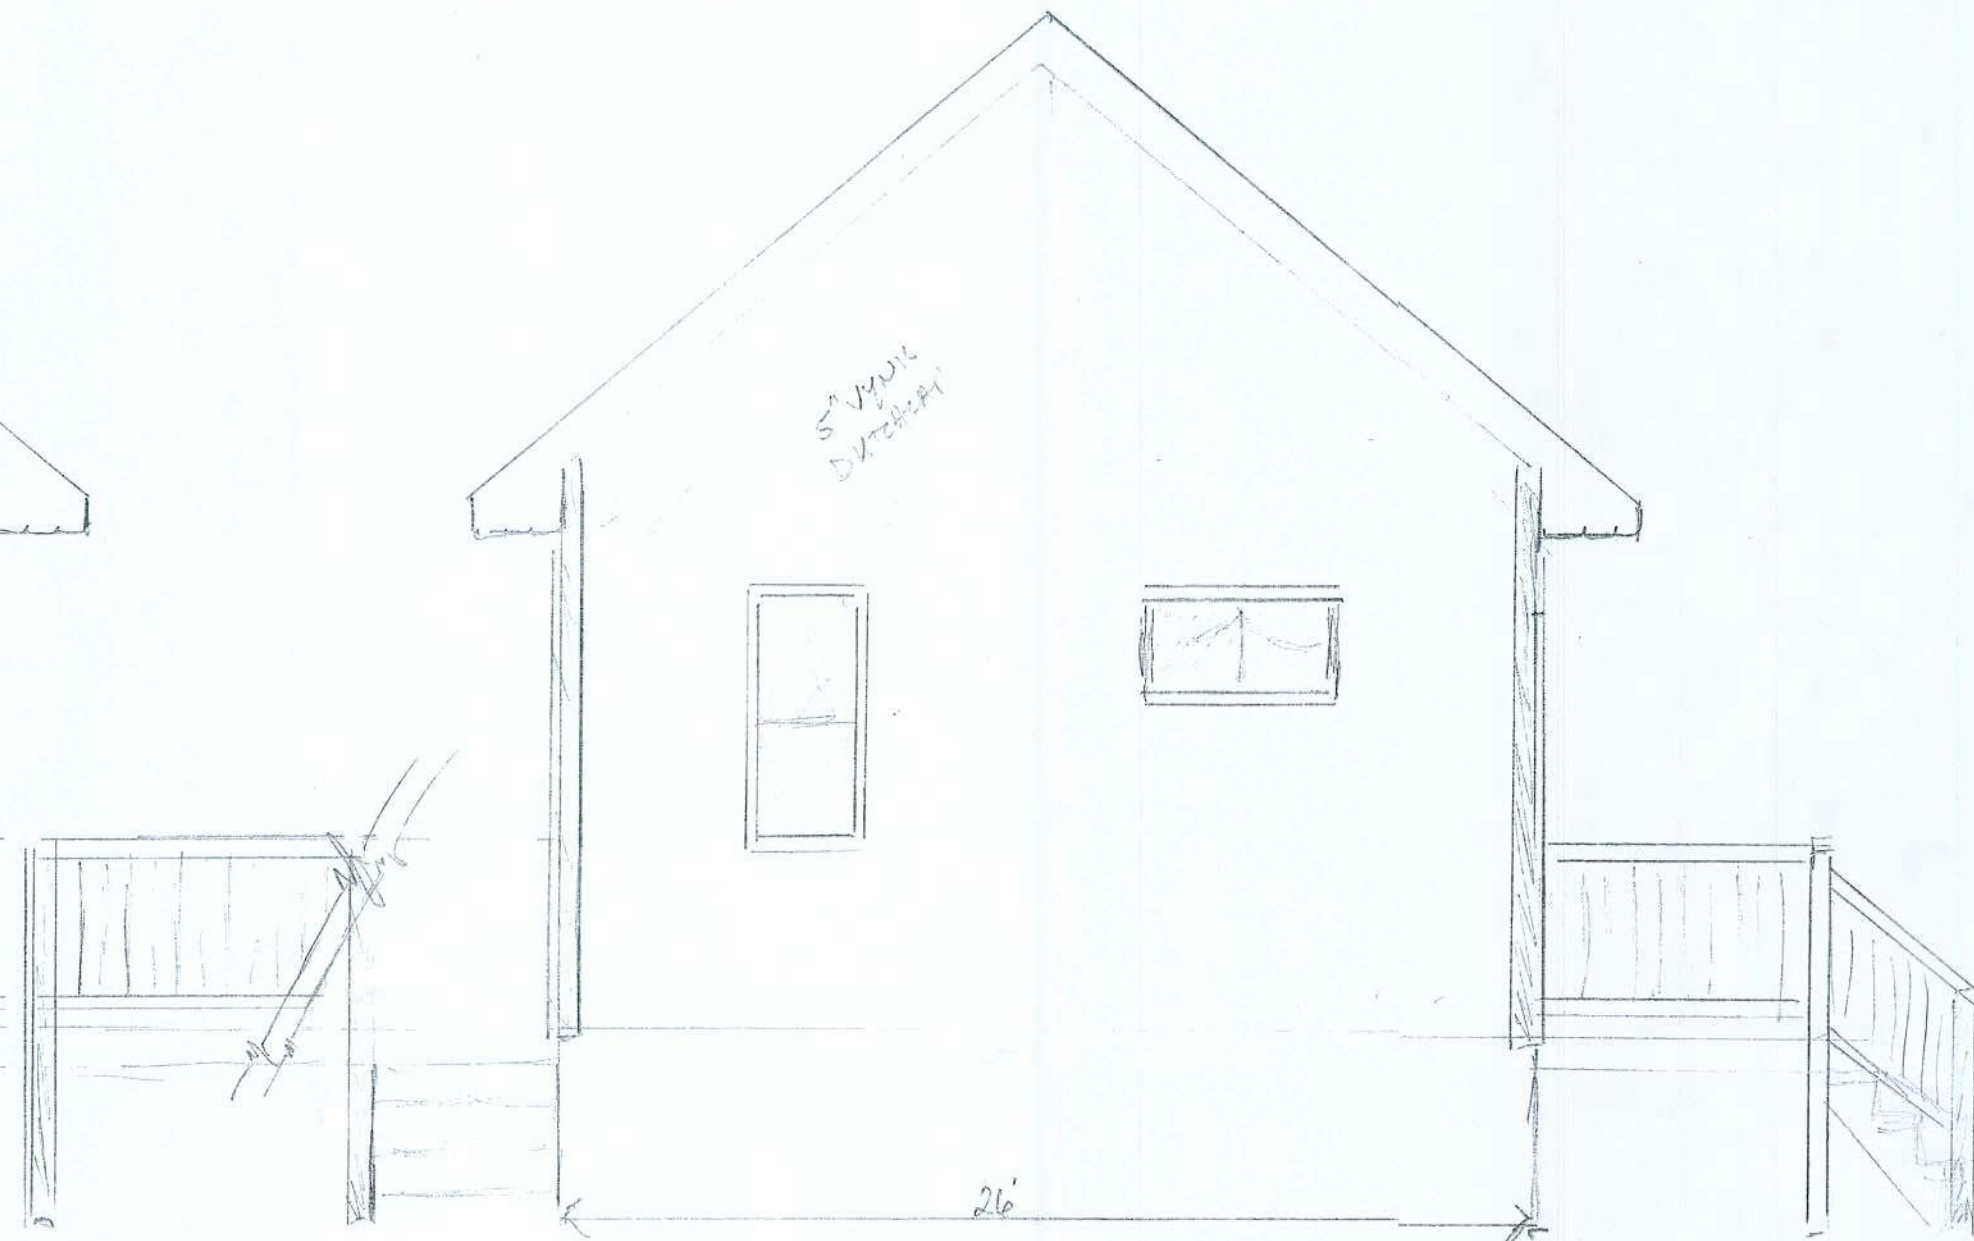

EAST ELEVATION





BACK SOUTH ELEVATION

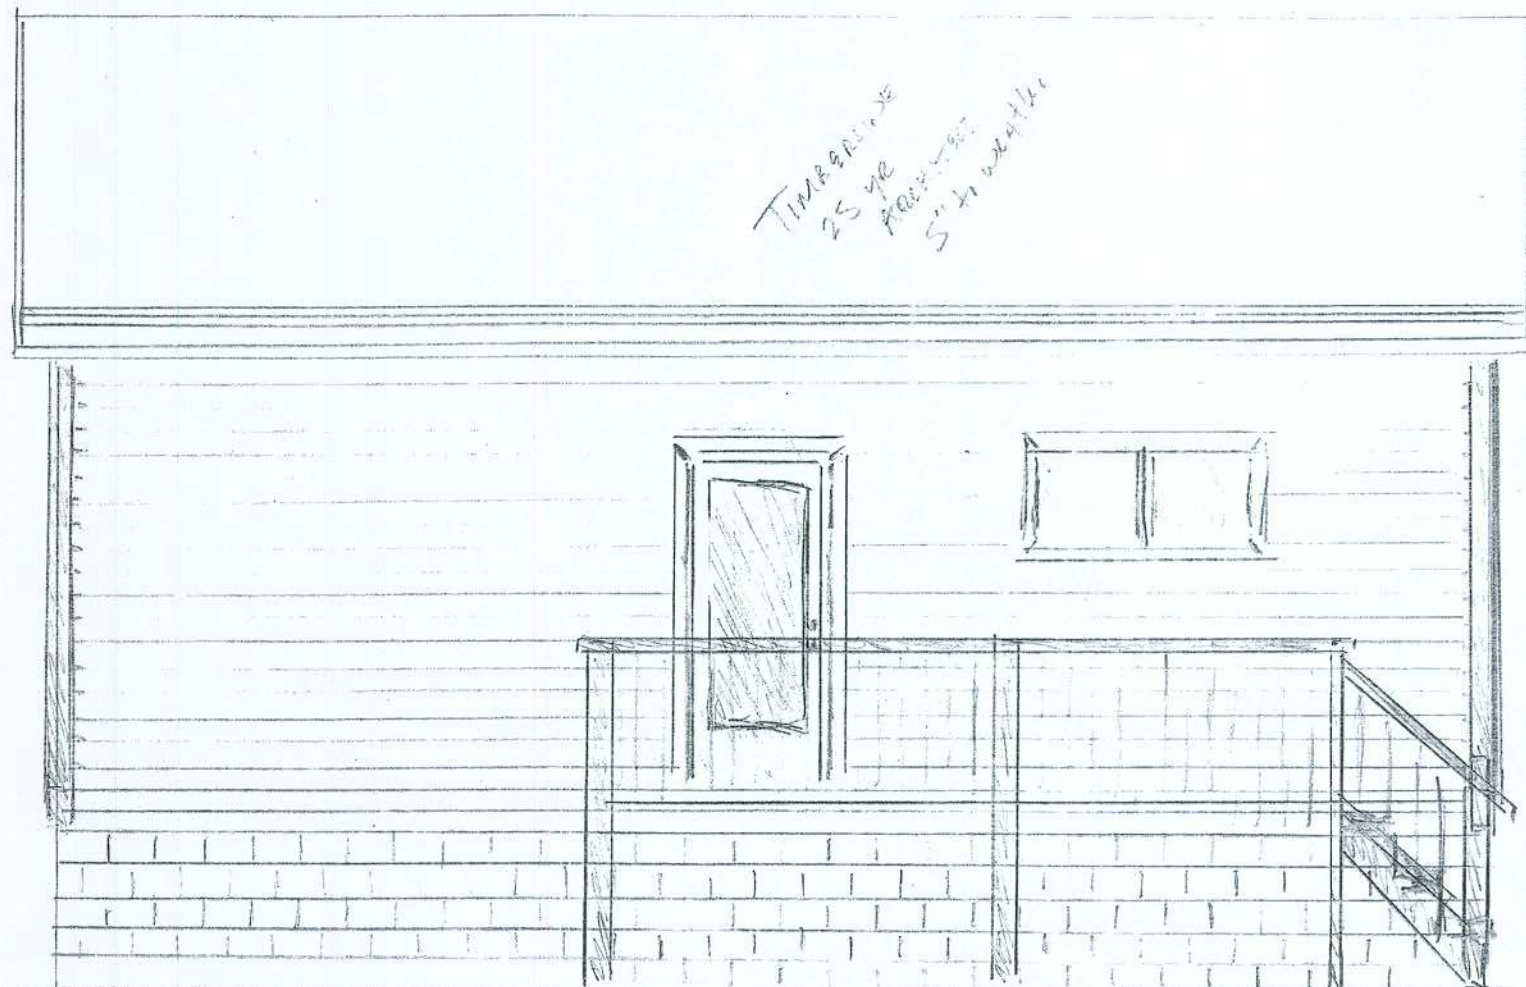



FRONT NORTH ELEVATION



GEORGE CHRISTINE HARRIS
106 S.W. JACK GARDEN
LAKE CITY, FL. 32024
PICOONING PARK LOT #4 BLOCK M:
540-840-4733
NOT TO SCALE

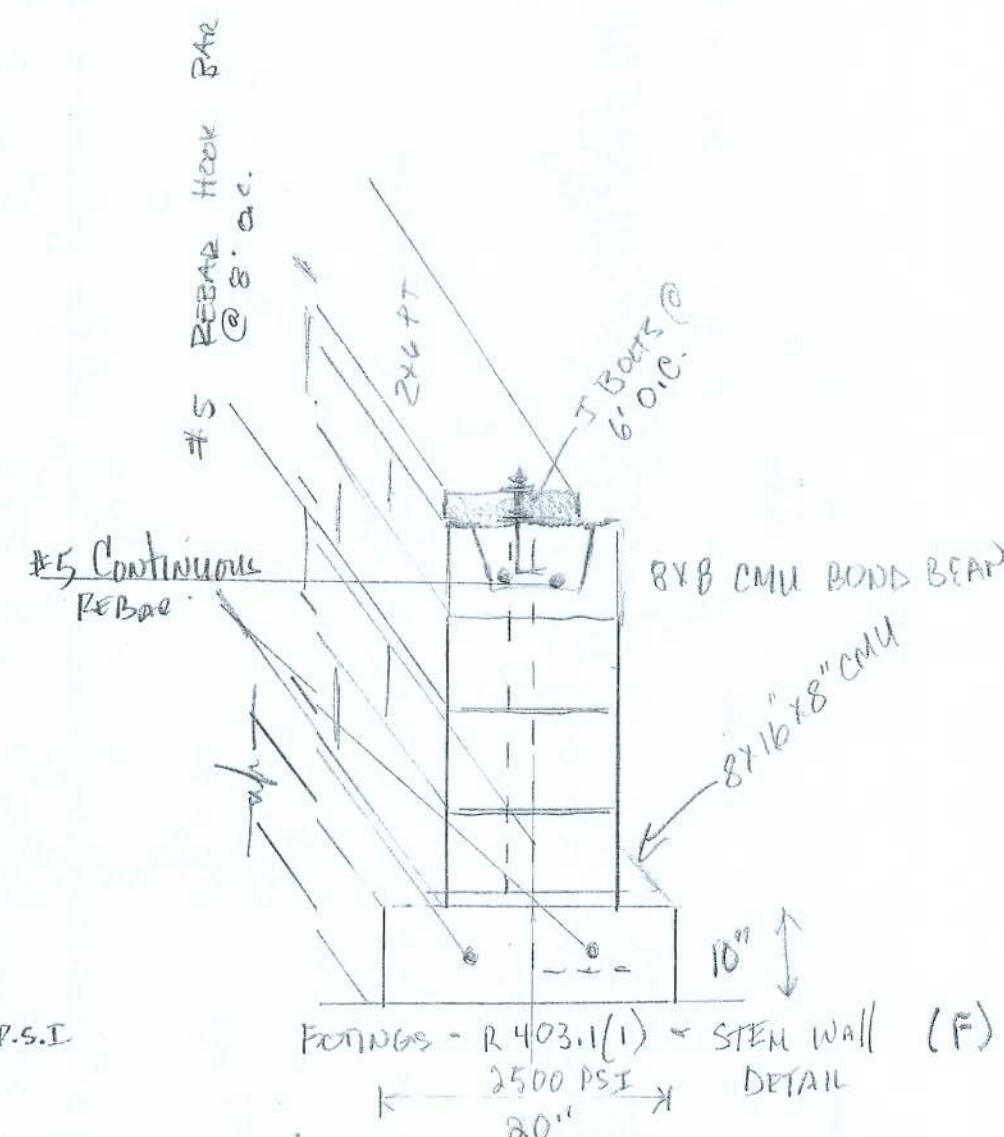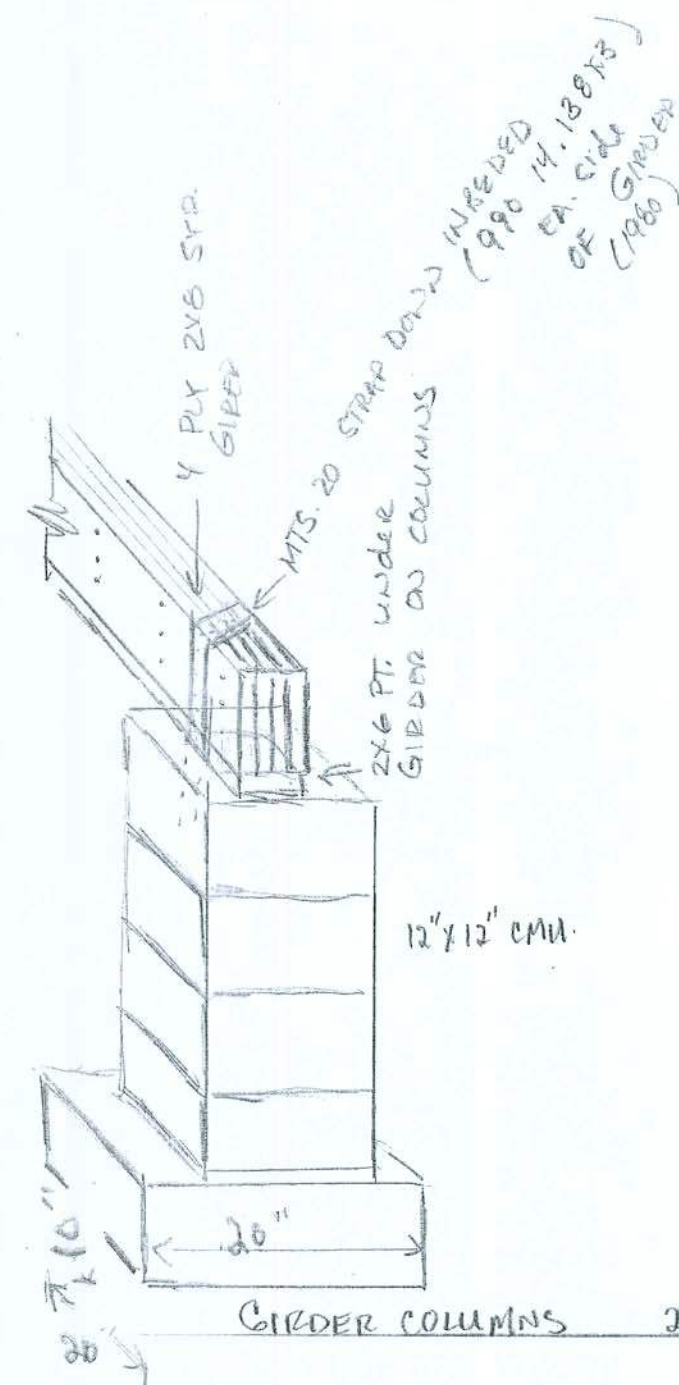


NOT TO SCALE

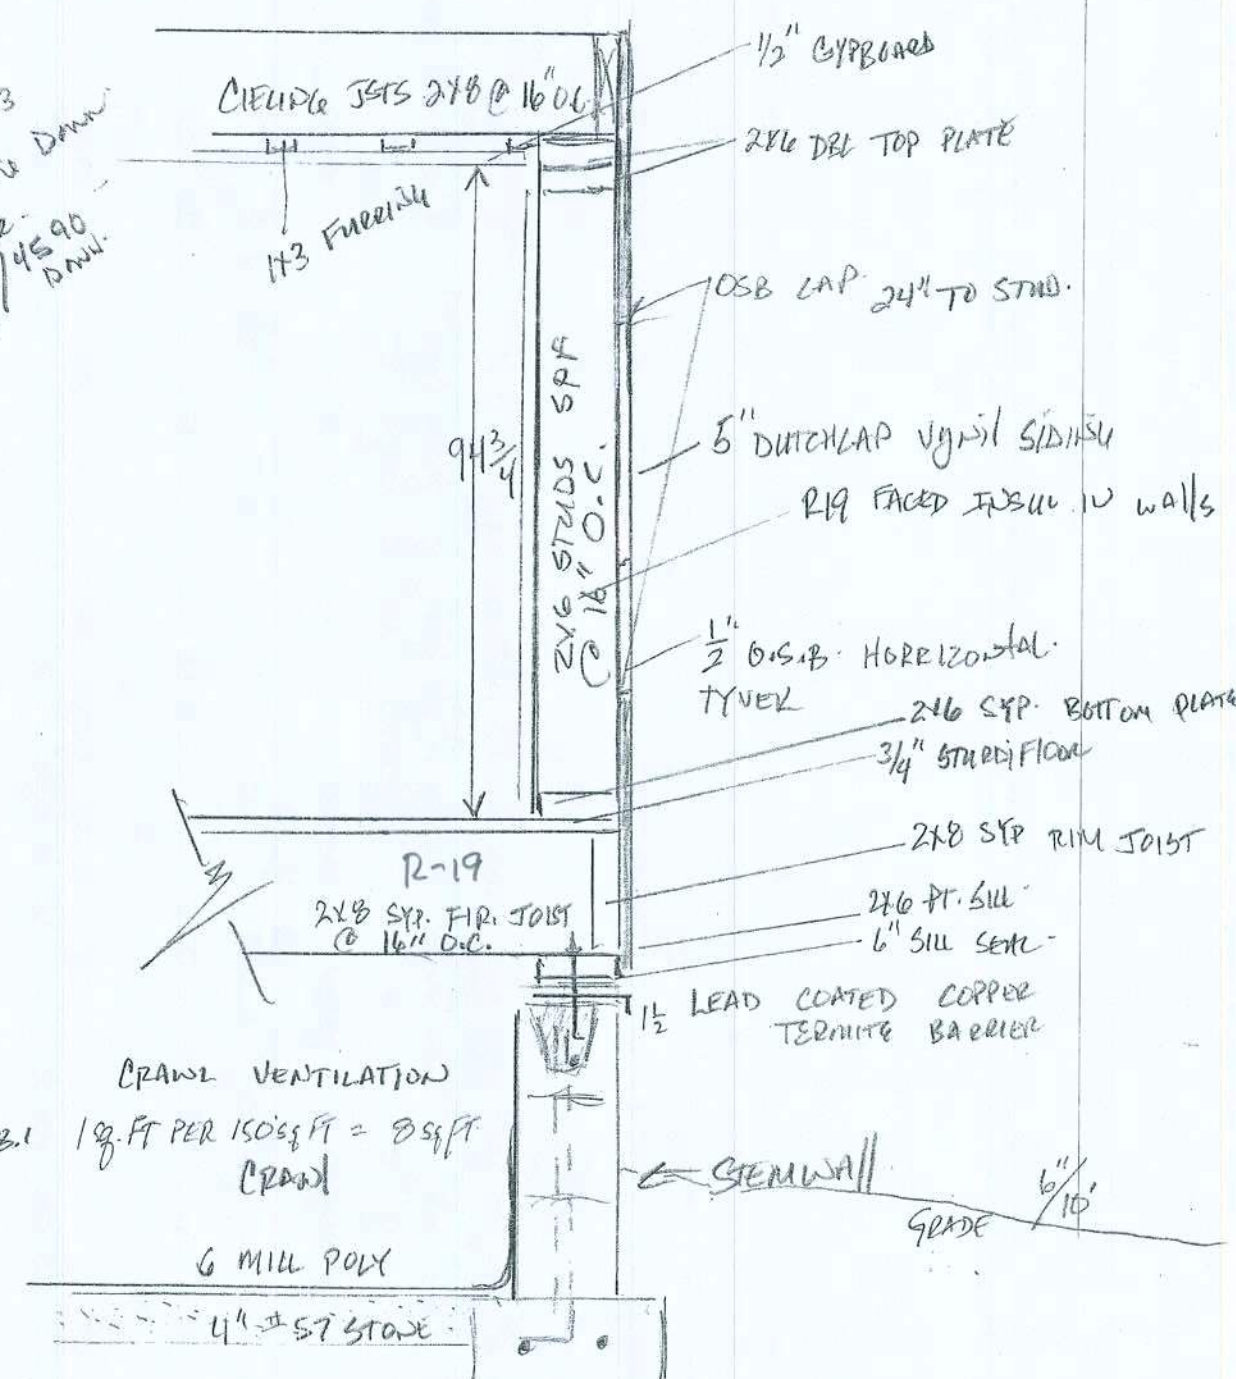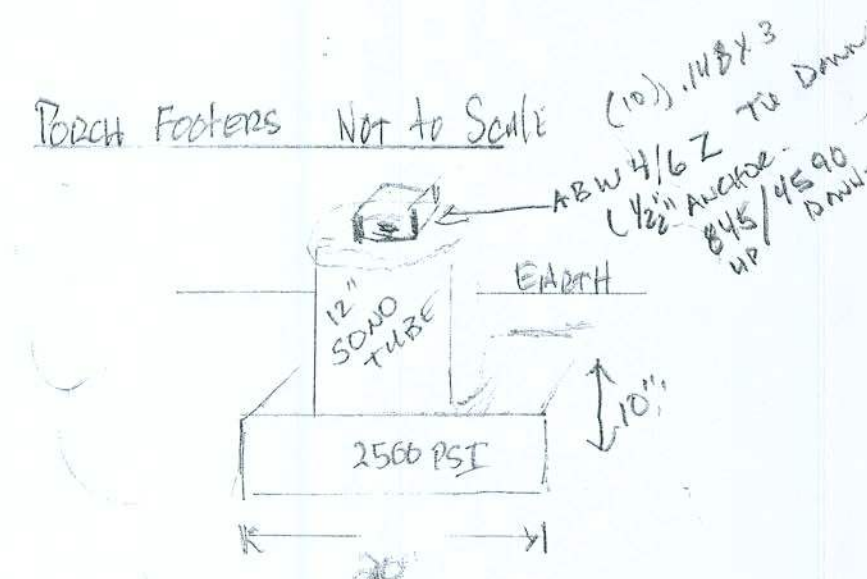

NOT TO SCALE



Foundation + Stem Wall Plan.
LOT #4 Block M. 106 SW. JACK GLW.
GEORGE & CHRISTINE MAGALHAES.
1/4" = 1' SCALE

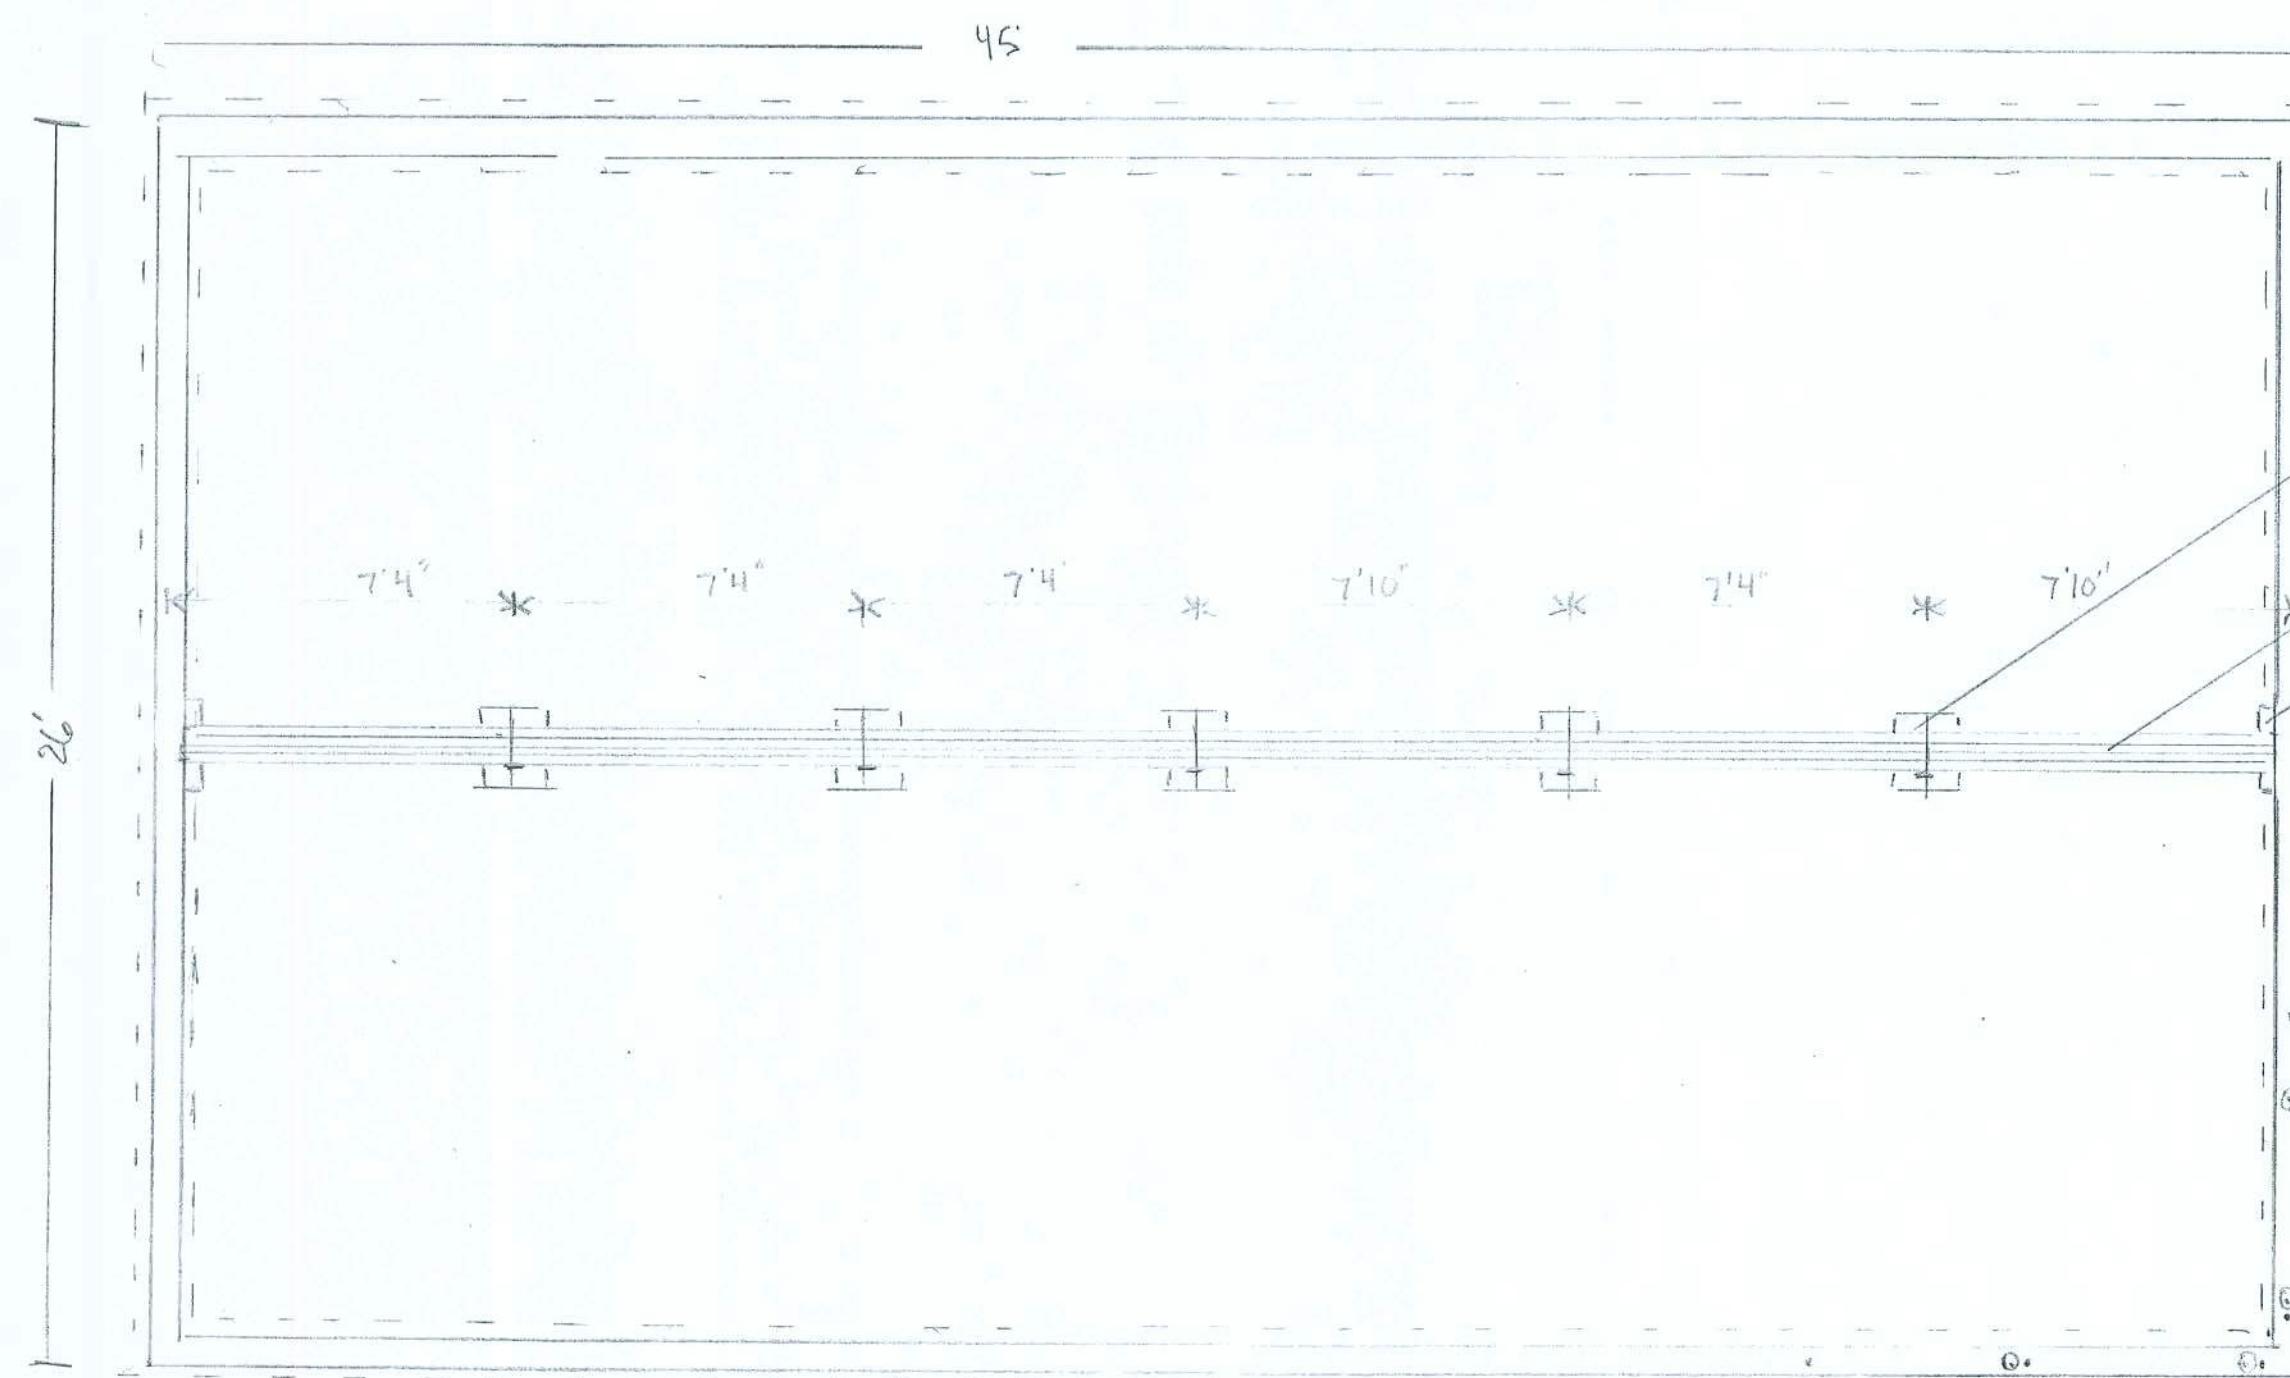


GIRDER COLUMNS
20" x 20" x 10" FOOTERS 2500 PSI
12" x 12" x 8" CMU BLOCK
4 PLY GIRDER 4" 2x8 SYP

4" Solid Block on Footing

CONTINUOUS 16x8" FORMER 2" 5 REBAR
8x8x16 CMU 14 COURSES STEM WALL
8x8x16 Bond Beam top course - 1" 5 REBAR. } Total Courses 5 Above Footer 40"

1/2" J-BOLTS @ 6' O.C. 12" FROM CORNERS @

#5 REBAR HOOK BAR 3" JURED IN FOOTER @ 8' O.C. w/ 33" TAIL FROM TOP OF FOOTER Grounded cell.

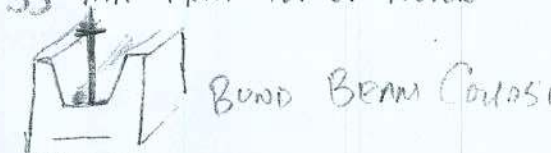



SIMPSON	DF/SP	SP/HF	UPC/PT
LSTA 12	925	795	
H 1	480	455	455

