


CROFT RESIDENCE
CARPORT & REAR PORCH ADDITION
COLUMBIA COUNTY, FL

Date	3-26
Scale	
Drawn	JS
Job	
Sheet	A-
Of	Sheet




Construction drawings prepared by Jerry Skirvin Design
Drivas Architecture, Inc. (License No. AR8373) review
and supplement to meet structural requirements only.

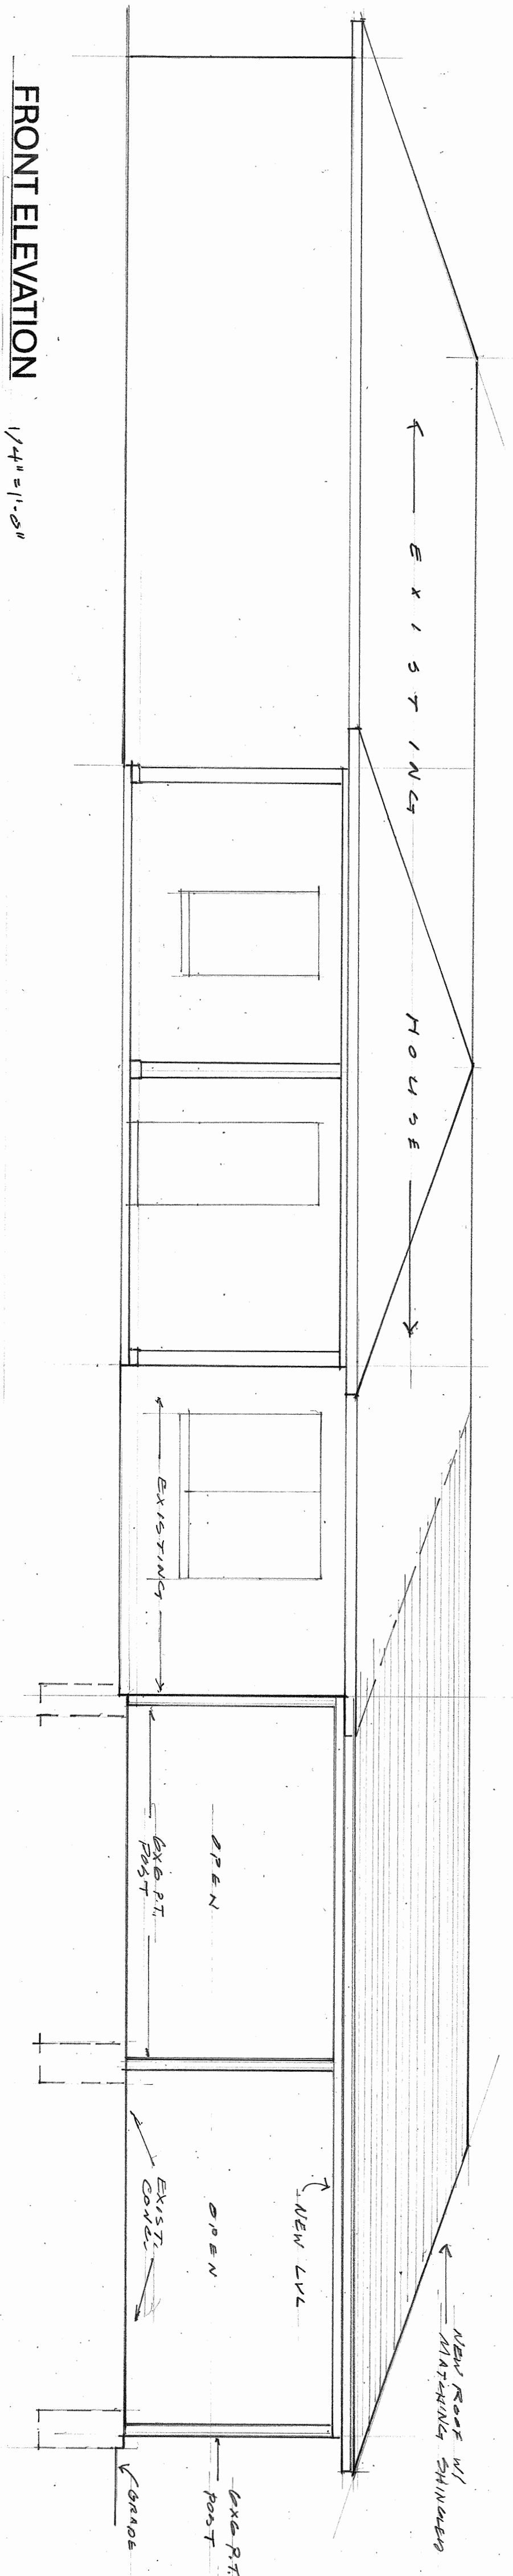


FRONT ELEVATION

1/4" = 1'-0"

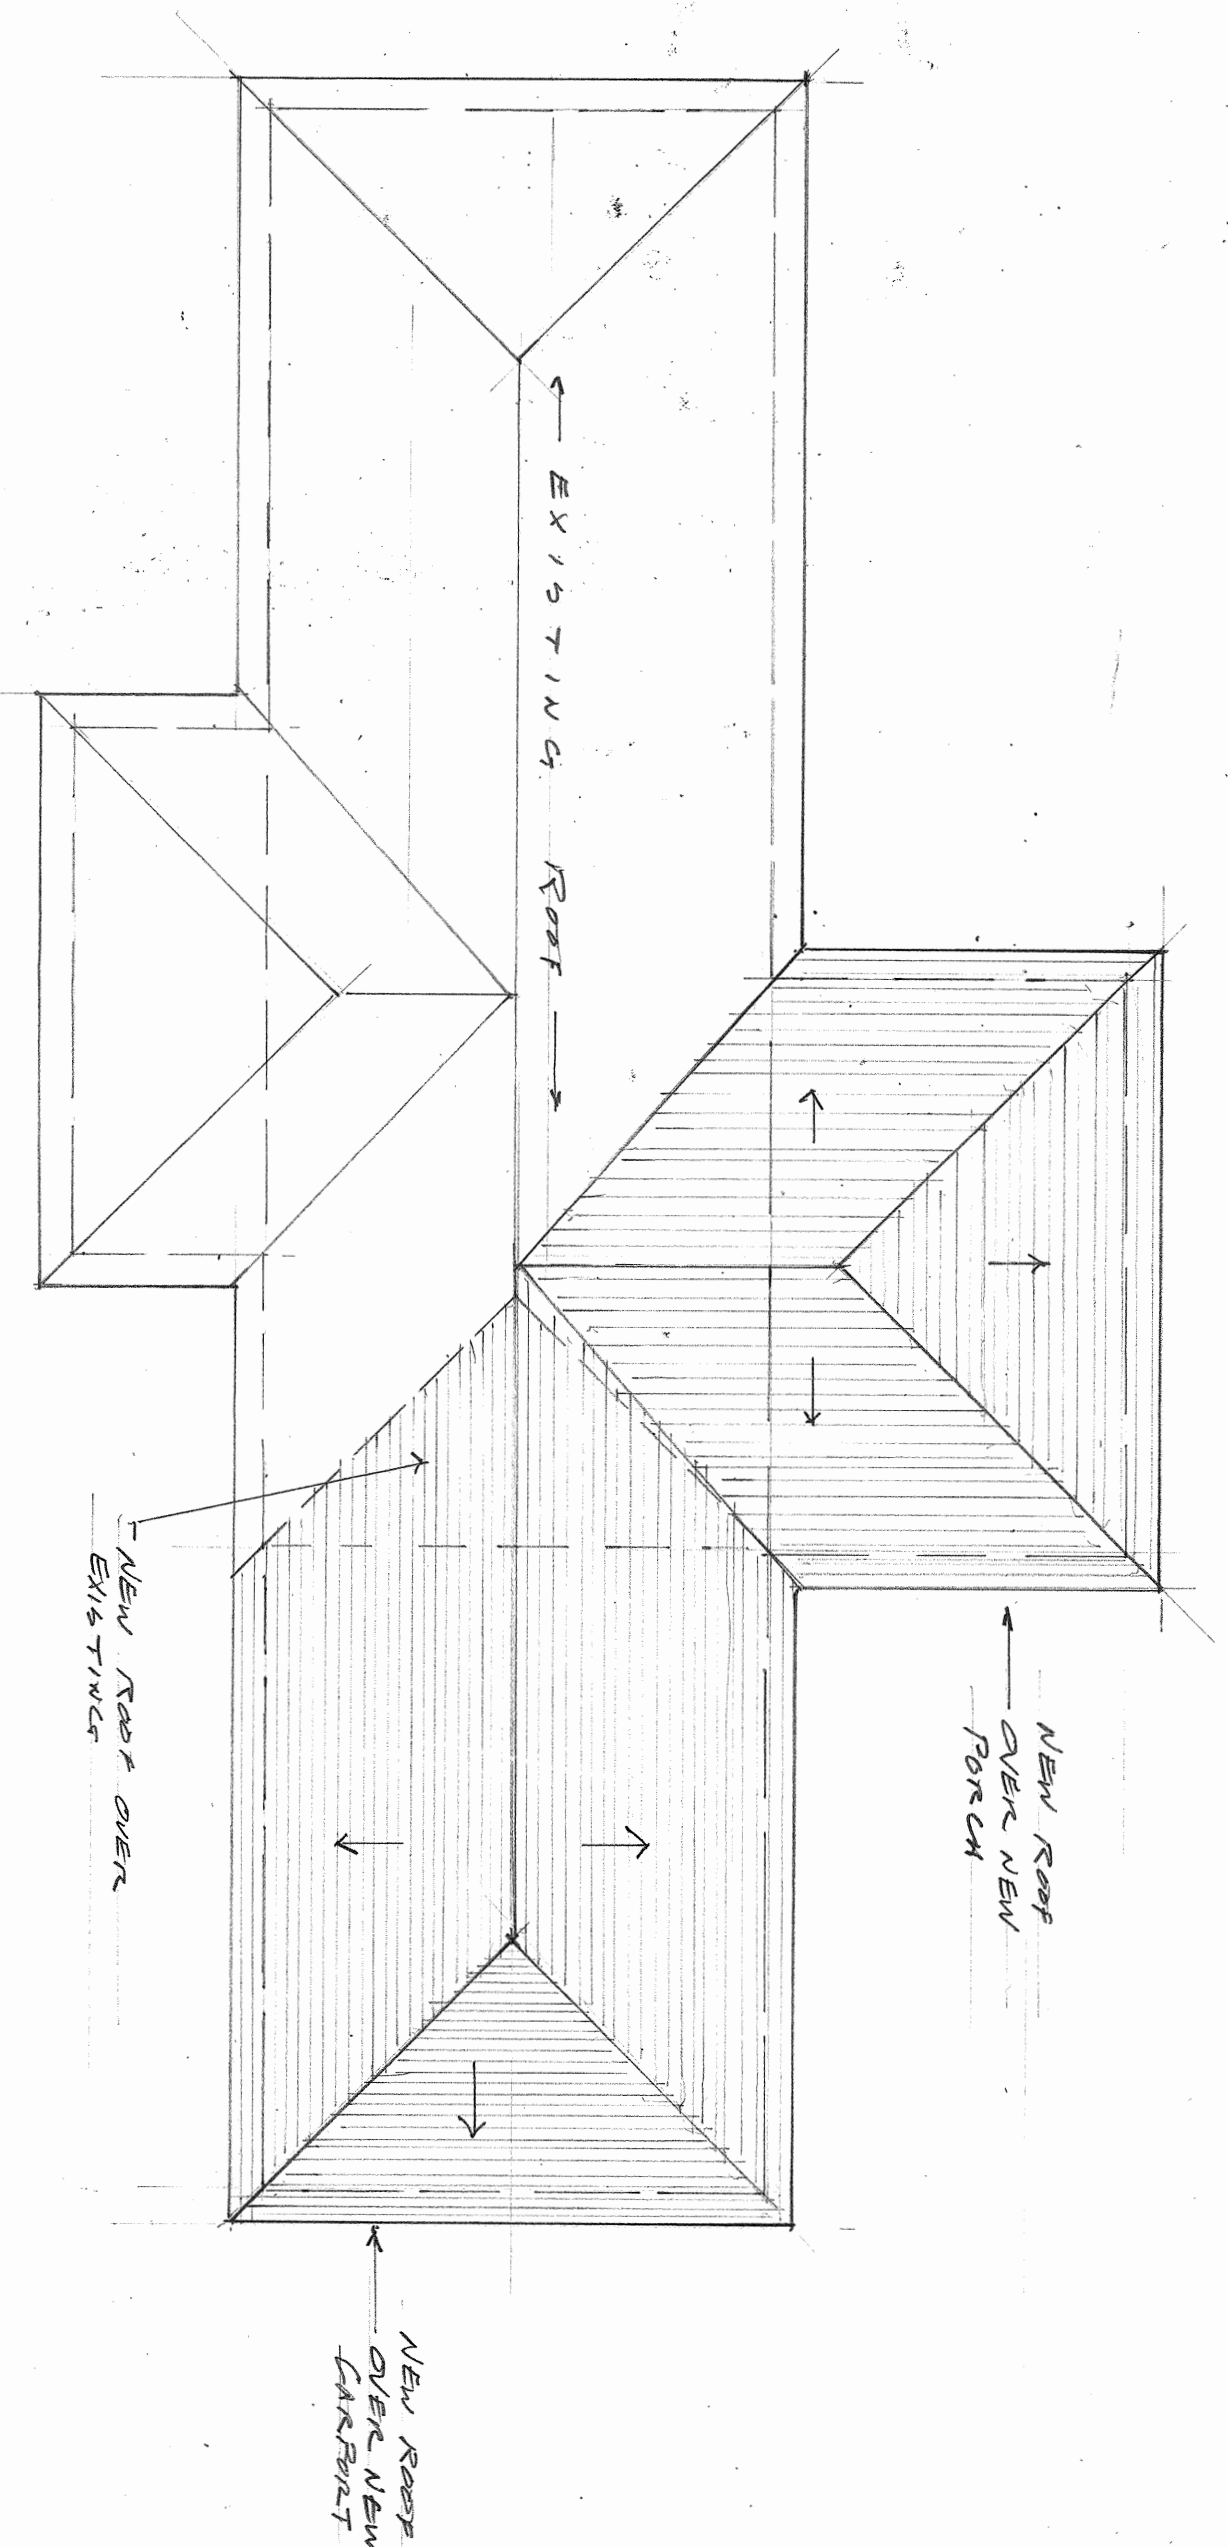


ROOF PLAN

1/8" = 1'-0"

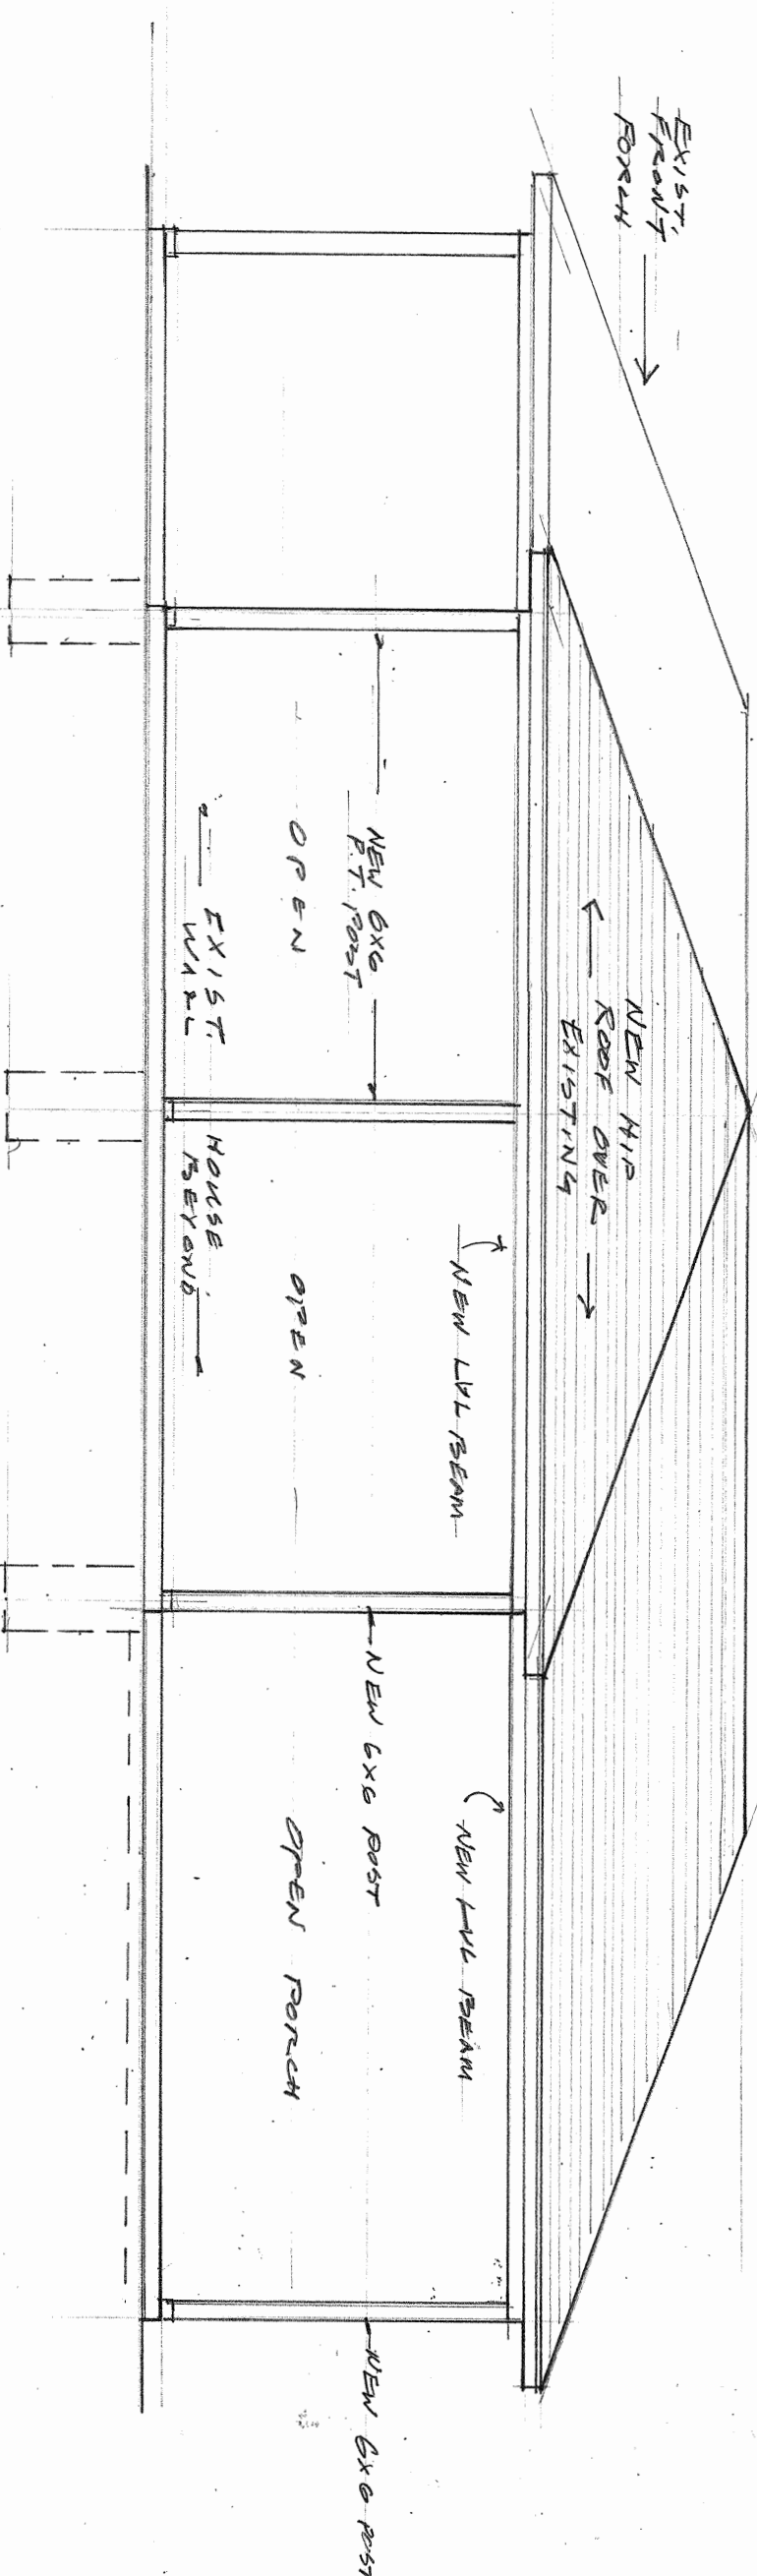

RIGHT SIDE


1/4" = 1'-0"

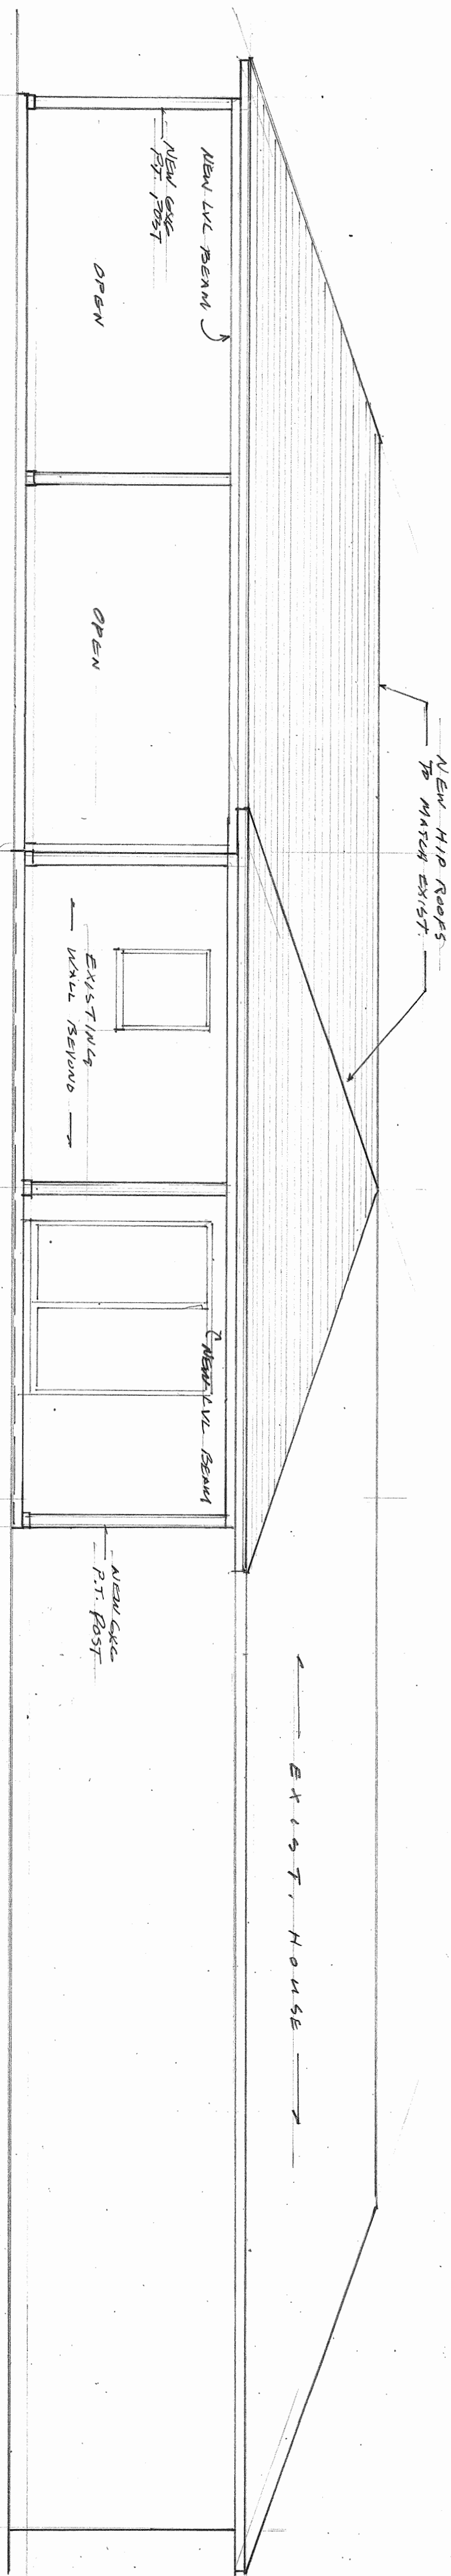

REAR ELEVATION

1/4" = 1'-0"

NOTE
GUTTERS & DRAINS
AS RECEIVED

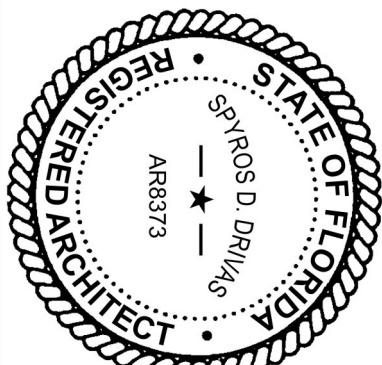

This item has been electronically signed and sealed by Spyros D. Divas using a Digital Signature and date. Printed copies of this document are not considered signed and sealed and the signature must be verified on any electronic copies.

REVISIONS
BY

JERRY SKIRVIN
DESIGN

904-535-6322 jsdesign53@yahoo.com

ELEVATIONS, ROOF PLAN

CROFT RESIDENCE
CARPORT & REAR PORCH ADDITION
COLUMBIA COUNTY, FL

Date 3-26

Scale

Drawn JK

Job

Sheet A-2

Of Sheets