


**\* SITE PLAN \***  
SCALE: 1" = 40'

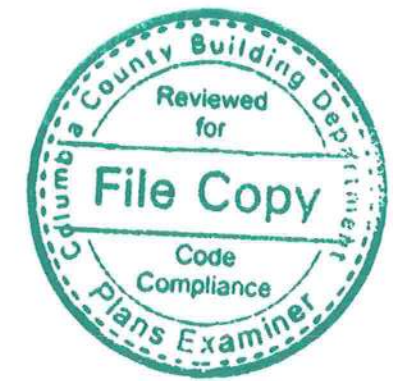

**NEW RESIDENCE**  
for  
**ALISHA & HAROLD BARRY**

193 NW GREENLANE  
LAKE CITY, FL 32025

Teresa M. Ruffo  
2925 BU BR 41  
Lake City Florida, 32025  
Call: (306) 861 - 1191  
Email: teresaruffo@gmail.com

PRINTED DATE:  
Friday, February 3, 2023

DRAWN BY: Teresa M. Ruffo  
CHECKED BY:

ISSUING CONTRACTOR:


FINALS DATE:

JOB NUMBER:

DRAWING NUMBER  
A-1

OF 6 SHEETS

680

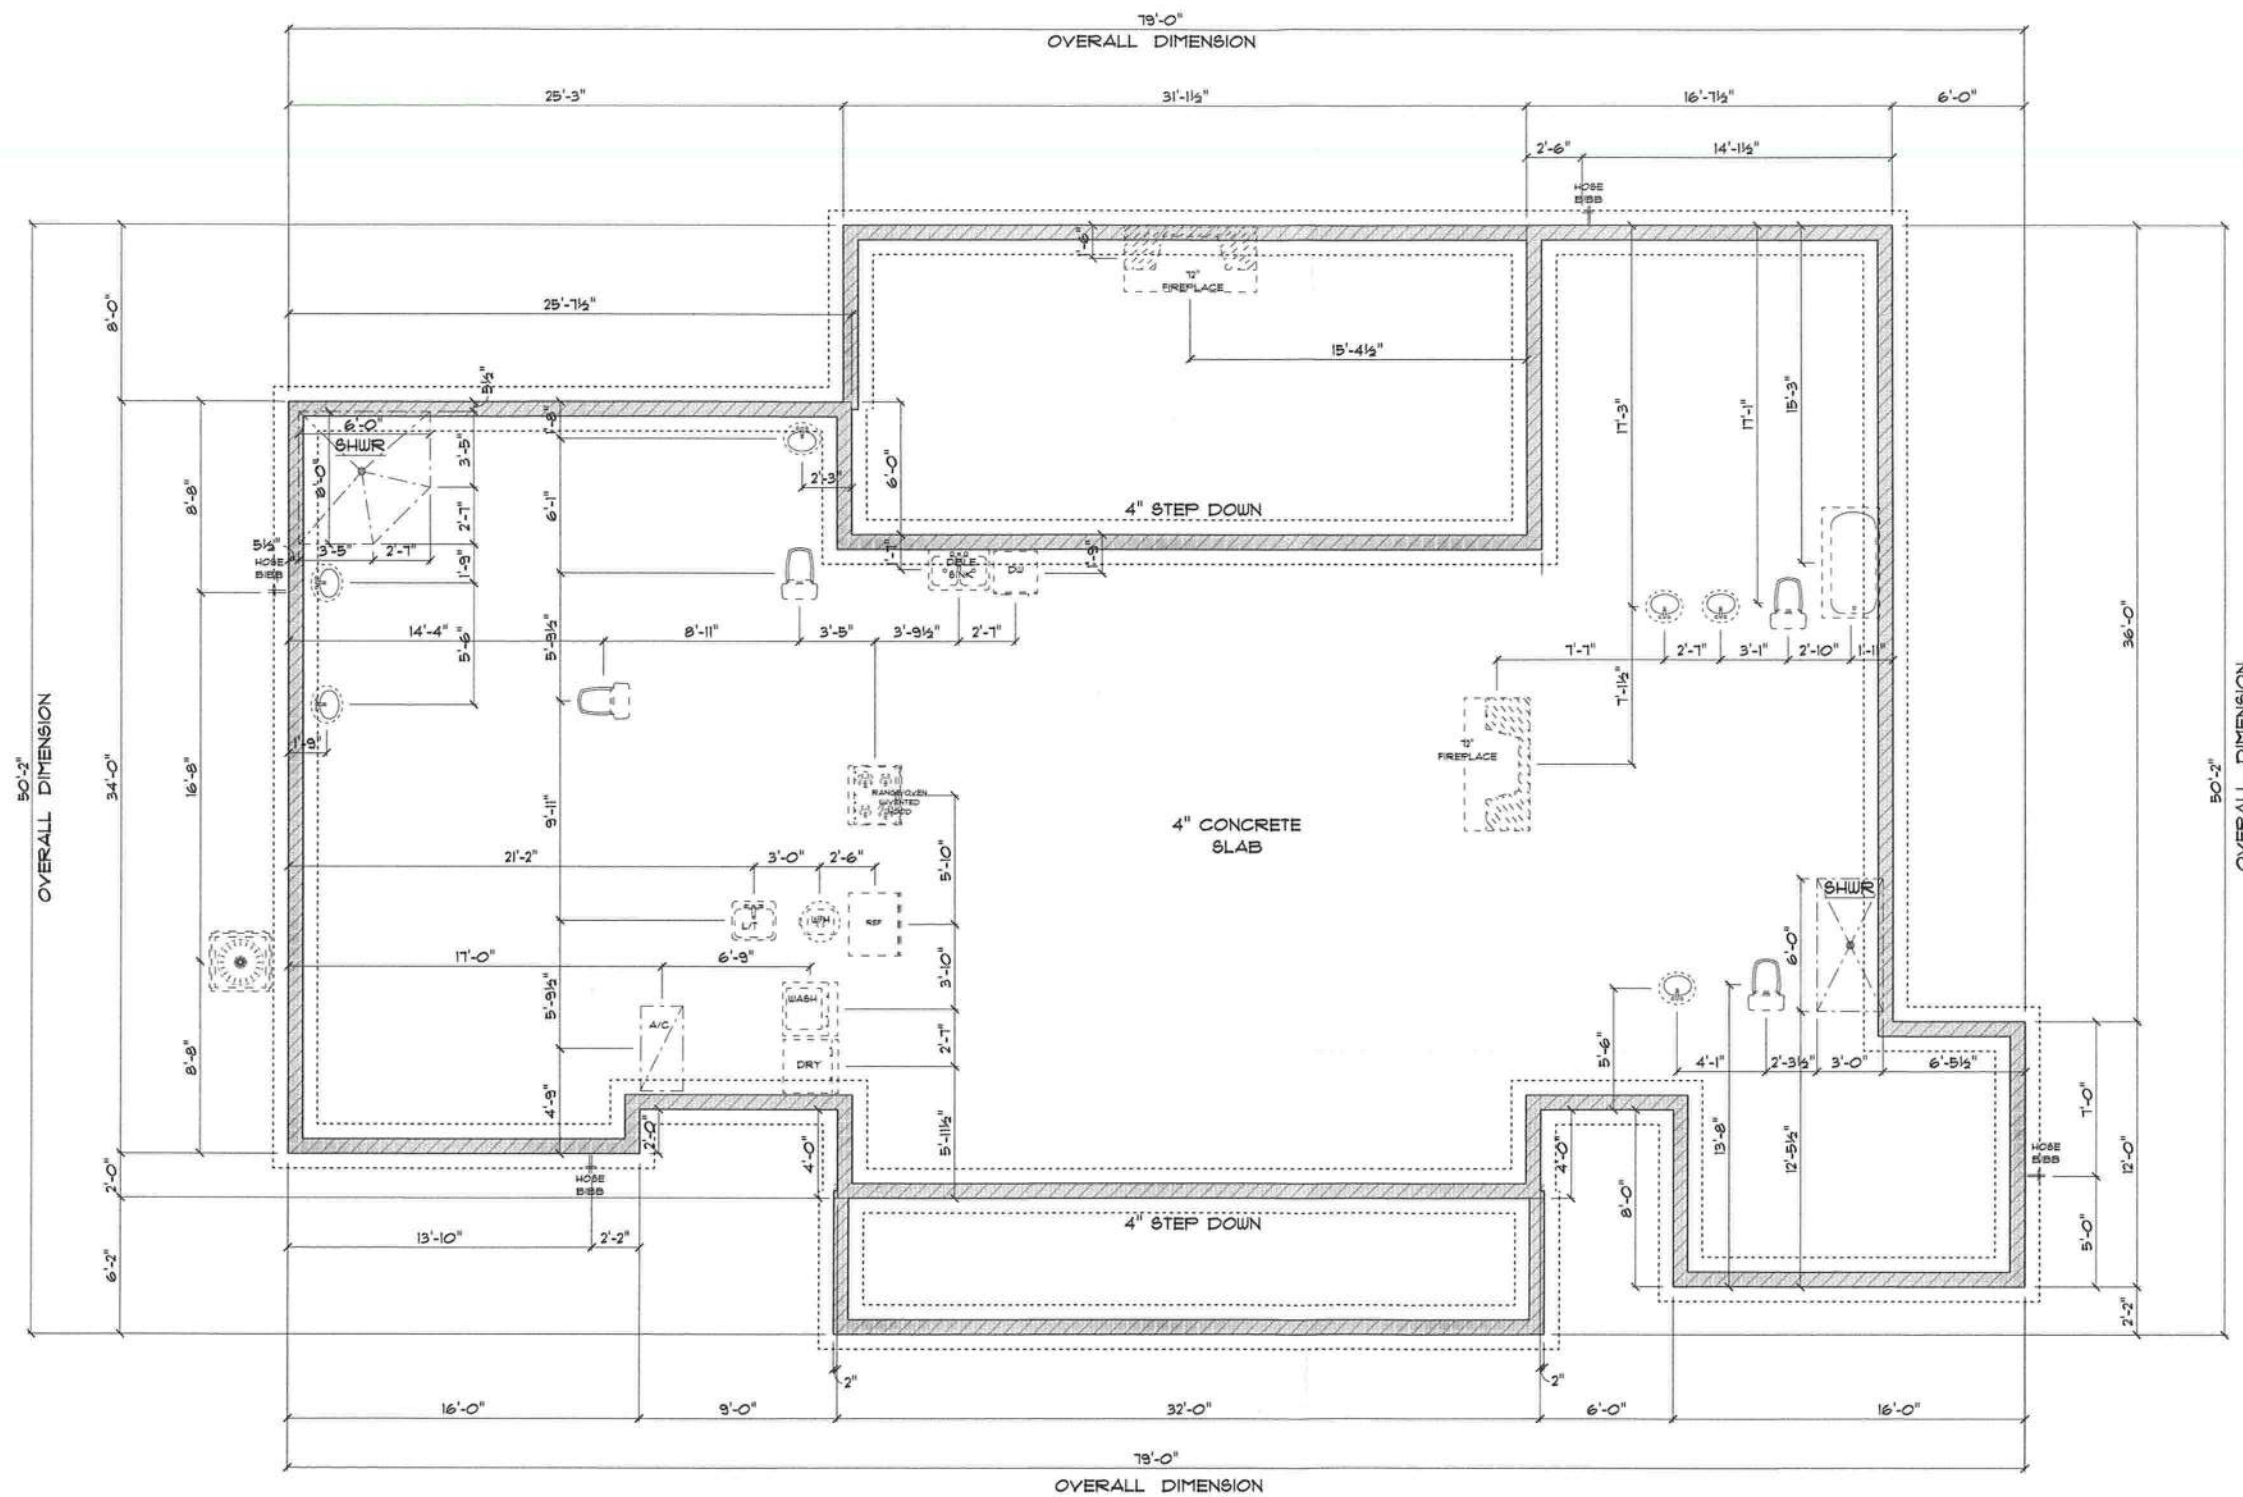

\* PLUMBING & \*  
\* FOUNDATION PLAN \*

SCALE : 1/4" = 1'-0"

- IMPORTANT NOTES:**
1. IT IS THE BUILDERS RESPONSIBILITY TO VERIFY ALL GEOMETRY AND DIMENSIONS BEFORE ORDERING ANY MATERIALS OR BEGINNING CONSTRUCTION.
  2. THESE PLANS ARE FOR LAYOUT AND DESIGN PURPOSES ONLY ALL STRUCTURAL NOTES AND DETAILS TO BE PROVIDED BY AN ENGINEER.
  3. ALL EXTERIOR WALLS ARE 2X6 FRAME.
  4. ALL INTERIOR DOORS 6'-8".

**NEW RESIDENCE**  
for  
**ALISHA & HAROLD BARRY**

193 NW GREENLANE  
LAKE CITY, FL 32025

Teresa M. Ruffo  
2025 SW BR 41  
Lake City Florida, 32025  
Cell: (386) 867-1181  
Email: teanaruffo@gmail.com

PRINTED DATE:  
Friday, February 3, 2023


DRAWN BY: Teresa M. Ruffo CHECKED BY:

BUILDING CONTRACTOR

FINALS DATE:

JOB NUMBER:

DRAWING NUMBER  
**A-2**  
OF 6 SHEETS

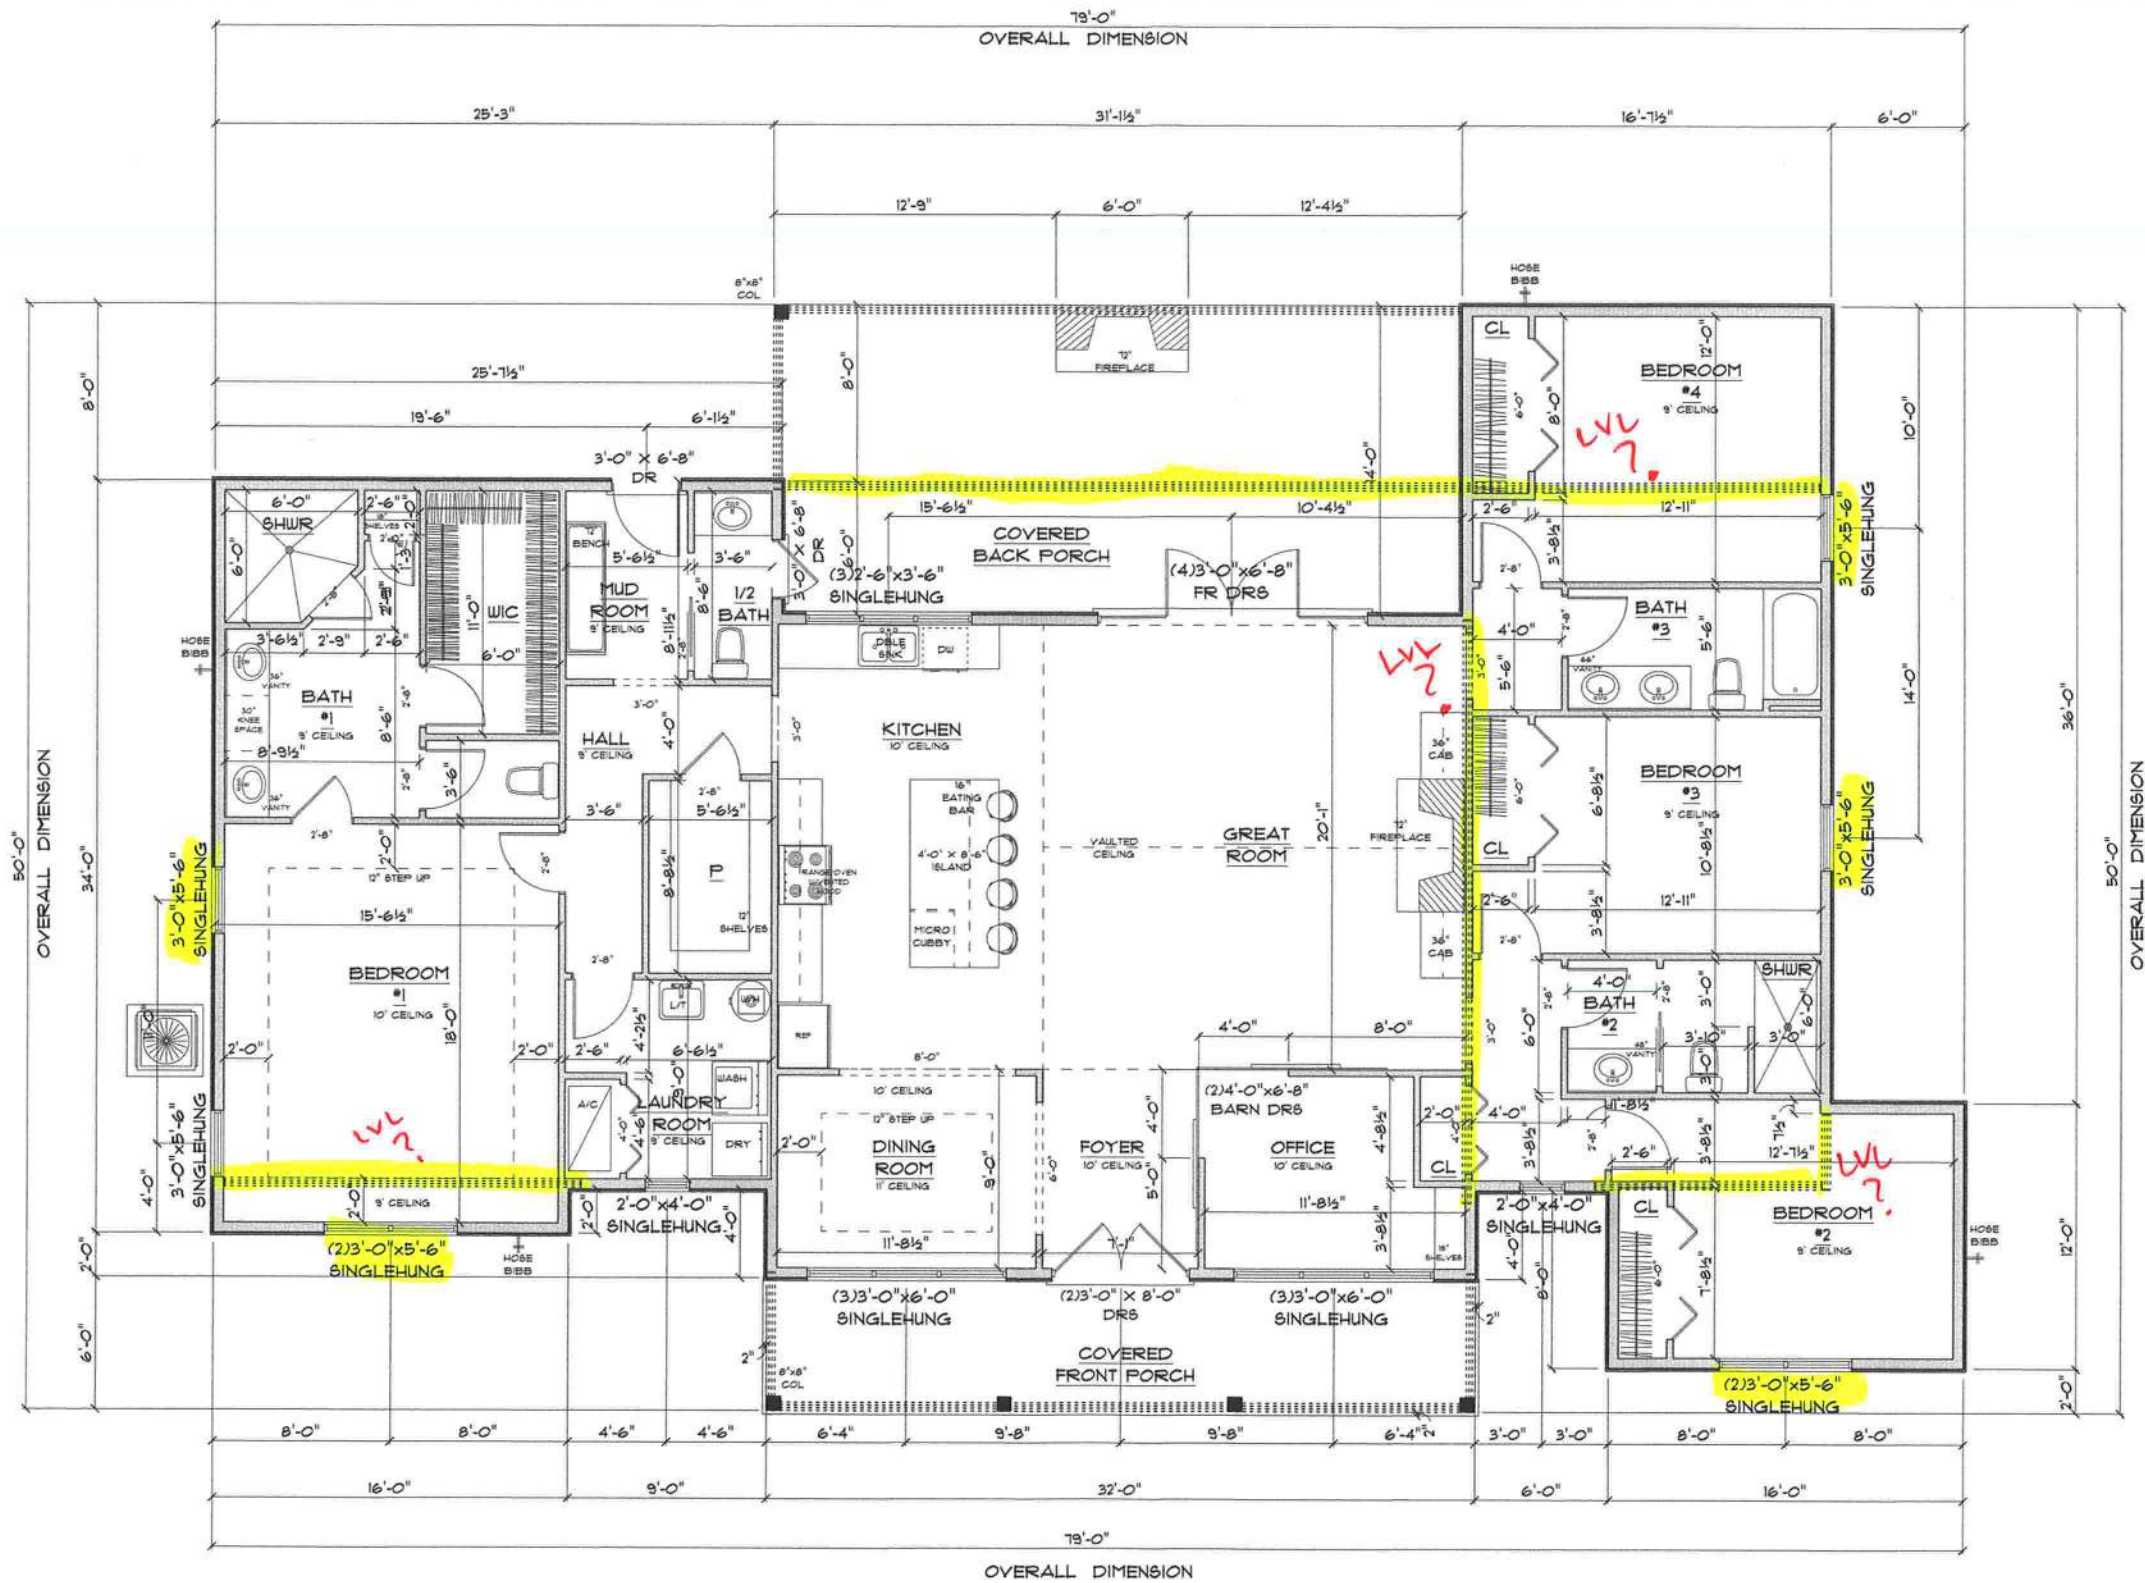

**IMPORTANT NOTES:**

1. IT IS THE BUILDER'S RESPONSIBILITY TO VERIFY ALL GEOMETRY AND DIMENSIONS BEFORE ORDERING ANY MATERIALS OR BEGINNING CONSTRUCTION.
2. THESE PLANS ARE FOR LAYOUT AND DESIGN PURPOSES ONLY ALL STRUCTURAL NOTES AND DETAILS TO BE PROVIDED BY AN ENGINEER.
3. ALL EXTERIOR WALLS ARE 2X6 FRAME.
4. ALL INTERIOR DOORS 6'-8".

**\* FLOOR PLAN \***  
SCALE : 1/4" = 1'-0"

|                              |          |                   |
|------------------------------|----------|-------------------|
| A/C LIVING AREA              | =        | 2,591 S.F.        |
| COVERED FRONT PORCH          | =        | 178 S.F.          |
| COVERED BACK PORCH           | =        | 424 S.F.          |
| <b>TOTAL AREA UNDER ROOF</b> | <b>=</b> | <b>3,193 S.F.</b> |

**NEW RESIDENCE**  
for  
**ALISHA & HAROLD BARRY**

193 NW GREENLANE  
LAKE CITY, FL 32025

Teana M. Ruffo  
7929 SW 6th St  
Lake City Florida, 32025  
Cell: (286) 847-1181  
Email: teanaruffo@gmail.com

PRINTED DATE:  
Friday, February 3, 2023

DRAWN BY: Teana M. Ruffo  
CHECKED BY:

BUILDING CONTRACTOR

FINALS DATE:

JOB NUMBER:

DRAWING NUMBER

**A-3**

CF 6 SHEETS