

Site Calculations

SITE AREA	186,055.20ft ²
PROPOSED AREA	344.53ft ²

Notes

- 1 JR 9/6/23 5:25 AM
Septic tank
- 2 JR 9/6/23 5:26 AM
Drain Field
- 3 JR 9/6/23 5:27 AM
Water Well Location
- 4 JR 9/7/23 12:25 AM
Equipment pad
- 5 JR 9/7/23 12:34 AM
Skimmer
- 6 JR 9/7/23 12:37 AM
Jet 1
- 7 JR 9/7/23 12:38 AM
Jet 2
- 8 JR 9/7/23 12:38 AM
Jet 3
- 9 JR 9/7/23 12:41 AM
Light 2
- 10 JR 9/7/23 12:41 AM
Light 1
- 11 JR 9/7/23 1:05 AM
Concrete deck



Disrupted by Canibuild.




Client Name	Client Email	Client Phone	Signature	Client Name	Client Email	Client Phone	Signature
-------------	--------------	--------------	-----------	-------------	--------------	--------------	-----------

Copyright Statement
 This plan always remains the copyright of designer & shall not be used other than for the project work intended without written authority. No part may be produced by any other exclusive right be exercised without permission legal enforcement will be taken on copyright infringement.

Disclaimer
 This is not an official document, and may not comply with current laws or industry standards. You should make your own enquiries and seek independent advice from relevant industry professionals before acting or relying on the contents of this document.

ALL DIMENSIONS ARE IN FEET. DO NOT SCALE FROM PLANS.

Generated by Jerry Robinson jerry@summerwavesswimmingpools.com	Phone +13862444422	Sheet Name Site Plan	Sheet no. 1	Lic no.	Job no.
Property Details 334 SW Paddock Ct, Lake City, FL 32024, USA APN: 314S1708920104		Design Spiaggia 800		Scale 1" = 40'@A3	
1 st version date: 09/07/2023		Current version date: 09/06/2023		Version # 2	

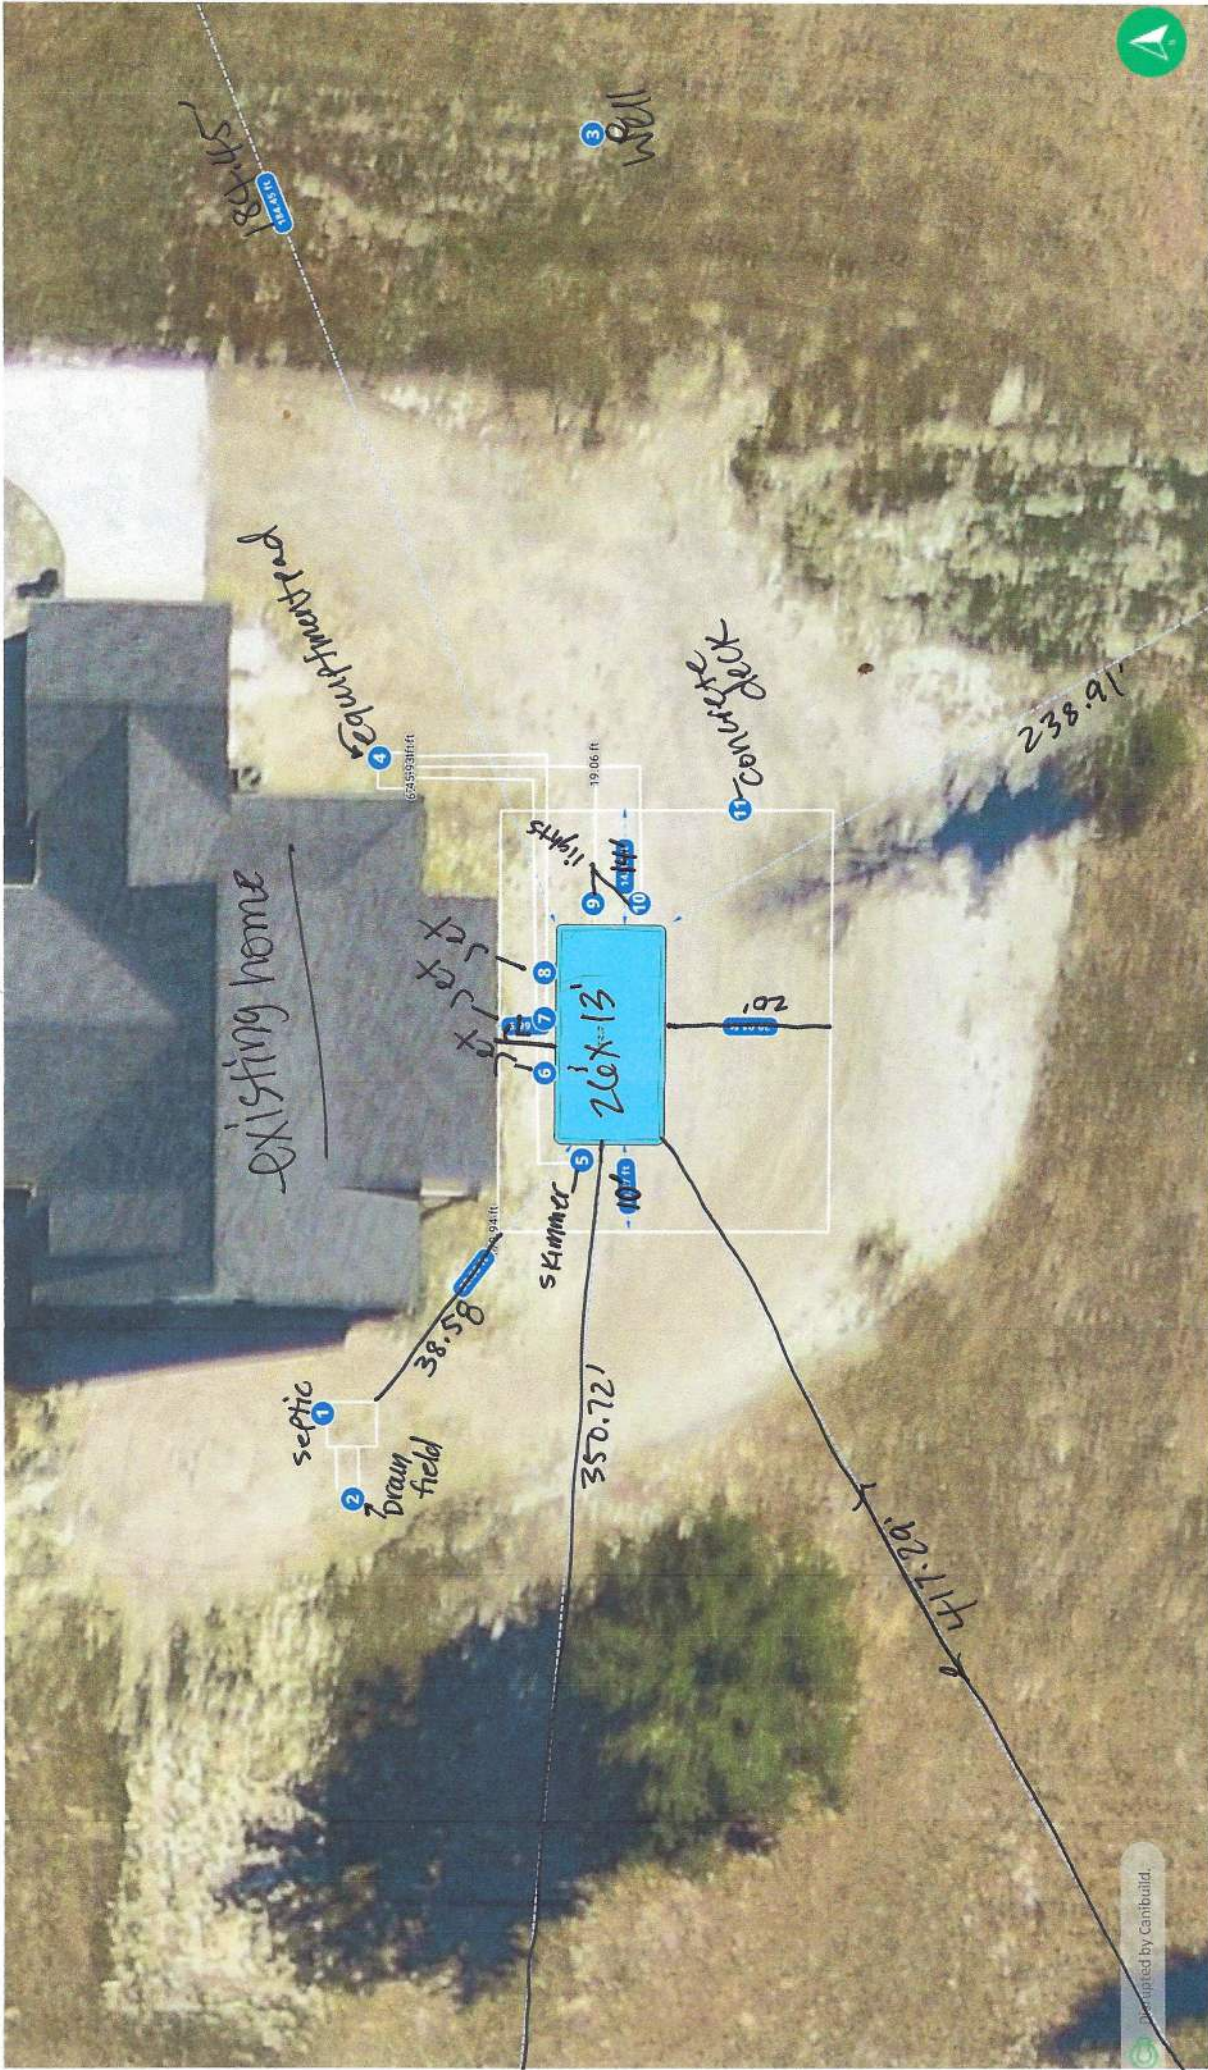

Designed by Canbuild.



SUMMER WAVES
POOLS AND MORE

Copyright Statement
This plan always remains the copyright of designer & shall not be used other than for the project work intended without written authority. No part may be produced by any other exclusive right be exercised without permission legal enforcement will be taken on copyright infringement.

Disclaimer
This is not an official document, and may not comply with current laws or industry standards. You should make your own enquiries and seek independent advice from relevant industry professionals before acting or relying on the contents of this document.

ALL DIMENSIONS ARE IN FEET. DO NOT SCALE FROM PLANS.

Client Name _____
Client Email _____
Client Phone _____
Signature _____

Generated by Jerry Robinson
Jerry@summerwaveswimmingpools.com
Phone: +1386244422

Property Details
334 SW Paddock Ct, Lake City, FL 32024, USA
APN: 31451708930104

Client Name Sheet Name Site Plan	Client Email Phone: +1386244422	Client Phone Sheet no. 2	Signature Lt. no.
Design Spiaggia 800	1st version date: 09/07/2023	Current version date: 09/06/2023	Version # 2