

REVISIONS

SOFTPLAN
ARCHITECTURAL DESIGN SOFTWARE

WINDLOAD ENGINEER: Mark Disoway,
P.E. No. 53915, P.O. Box 868, Lake City, FL
32056, (386) 754-5419

DIMENSIONS:
Stated dimensions supersede scaled
dimensions. Refer all questions to
Mark Disoway, P.E. for resolution.
Do not proceed without clarification.

COPYRIGHTS AND PROPERTY RIGHTS:
Mark Disoway, P.E. hereby expressly reserves
its common law copyright and property right in
these instruments of service. This document is
not to be reproduced, altered or copied in any
form or manner without first the express written
permission and consent of Mark Disoway.

CERTIFICATION: These plans and
"Windload Engineering" Sheet S-1, attached,
comply with Florida Building Code 2001,
Section 1606 wind loads, to the best of my
knowledge.

LIMITATION: This design is valid for one
building at specified location. In case of conflict,
structural requirements, scope of work, and
builder responsibilities on sheet S-1 control.

MARK DISOWAY
P.E. 53915

Mark Disoway
29 SEP 05
SEAL

JOHN JOHNSON
CONSTRUCTION

SPEC HOUSE

ADDRESS:
Unit 3 Lot #6 208 SW Bethany Place
Columbia County, Lake City FL 32024

Mark Disoway P.E.
P.O. Box 868
Lake City, Florida 32026
Phone: (386) 754 - 5419
Fax: (386) 269 - 4871

PRINTED DATE:
September 28, 2005

DRAWN BY: Evan Beamsley
CHECKED BY:

DESIGNED BY:
Evan Beamsley


FINALS DATE:
28 / SEP / 05

JOB NUMBER:
509063

DRAWING NUMBER

A-2

OF 5 SHEETS

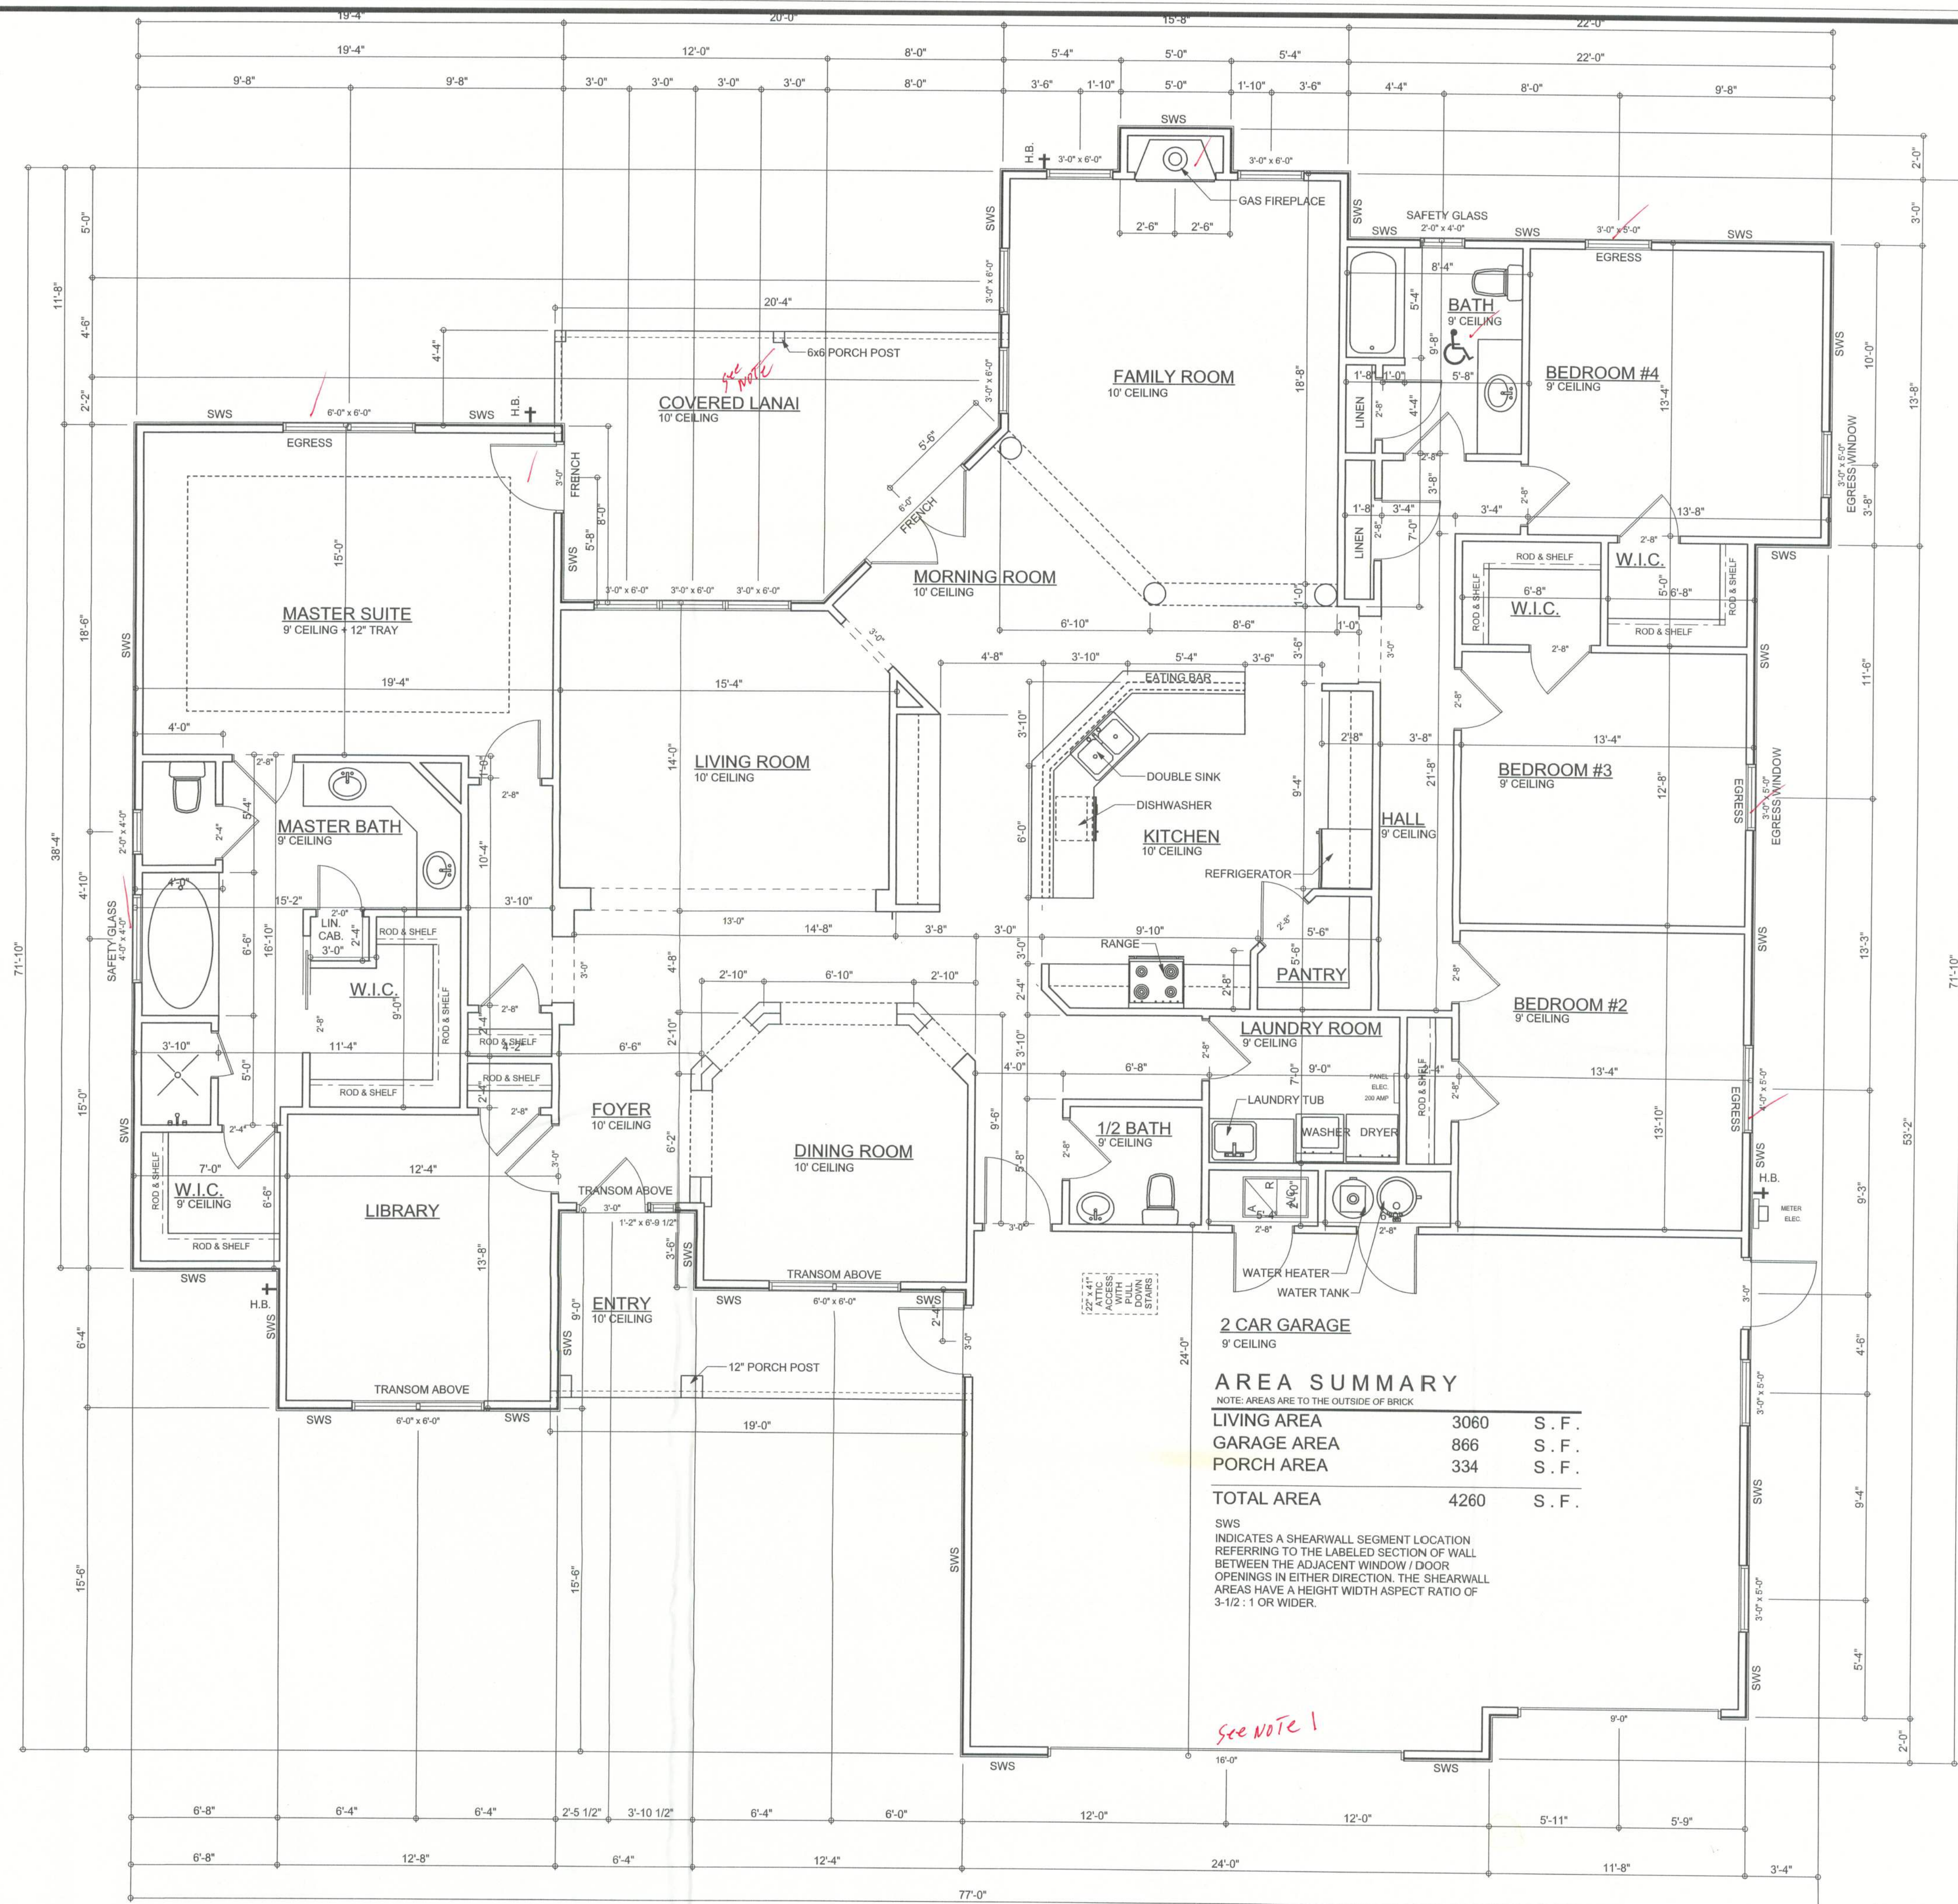

FLOOR PLAN
SCALE: 1/4" = 1'-0"

TYPICAL DESIGN WALL SECTION

NON - STRUCTURAL DATA

SCALE: 1" = 1'-0"