






FRONT ELEVATION

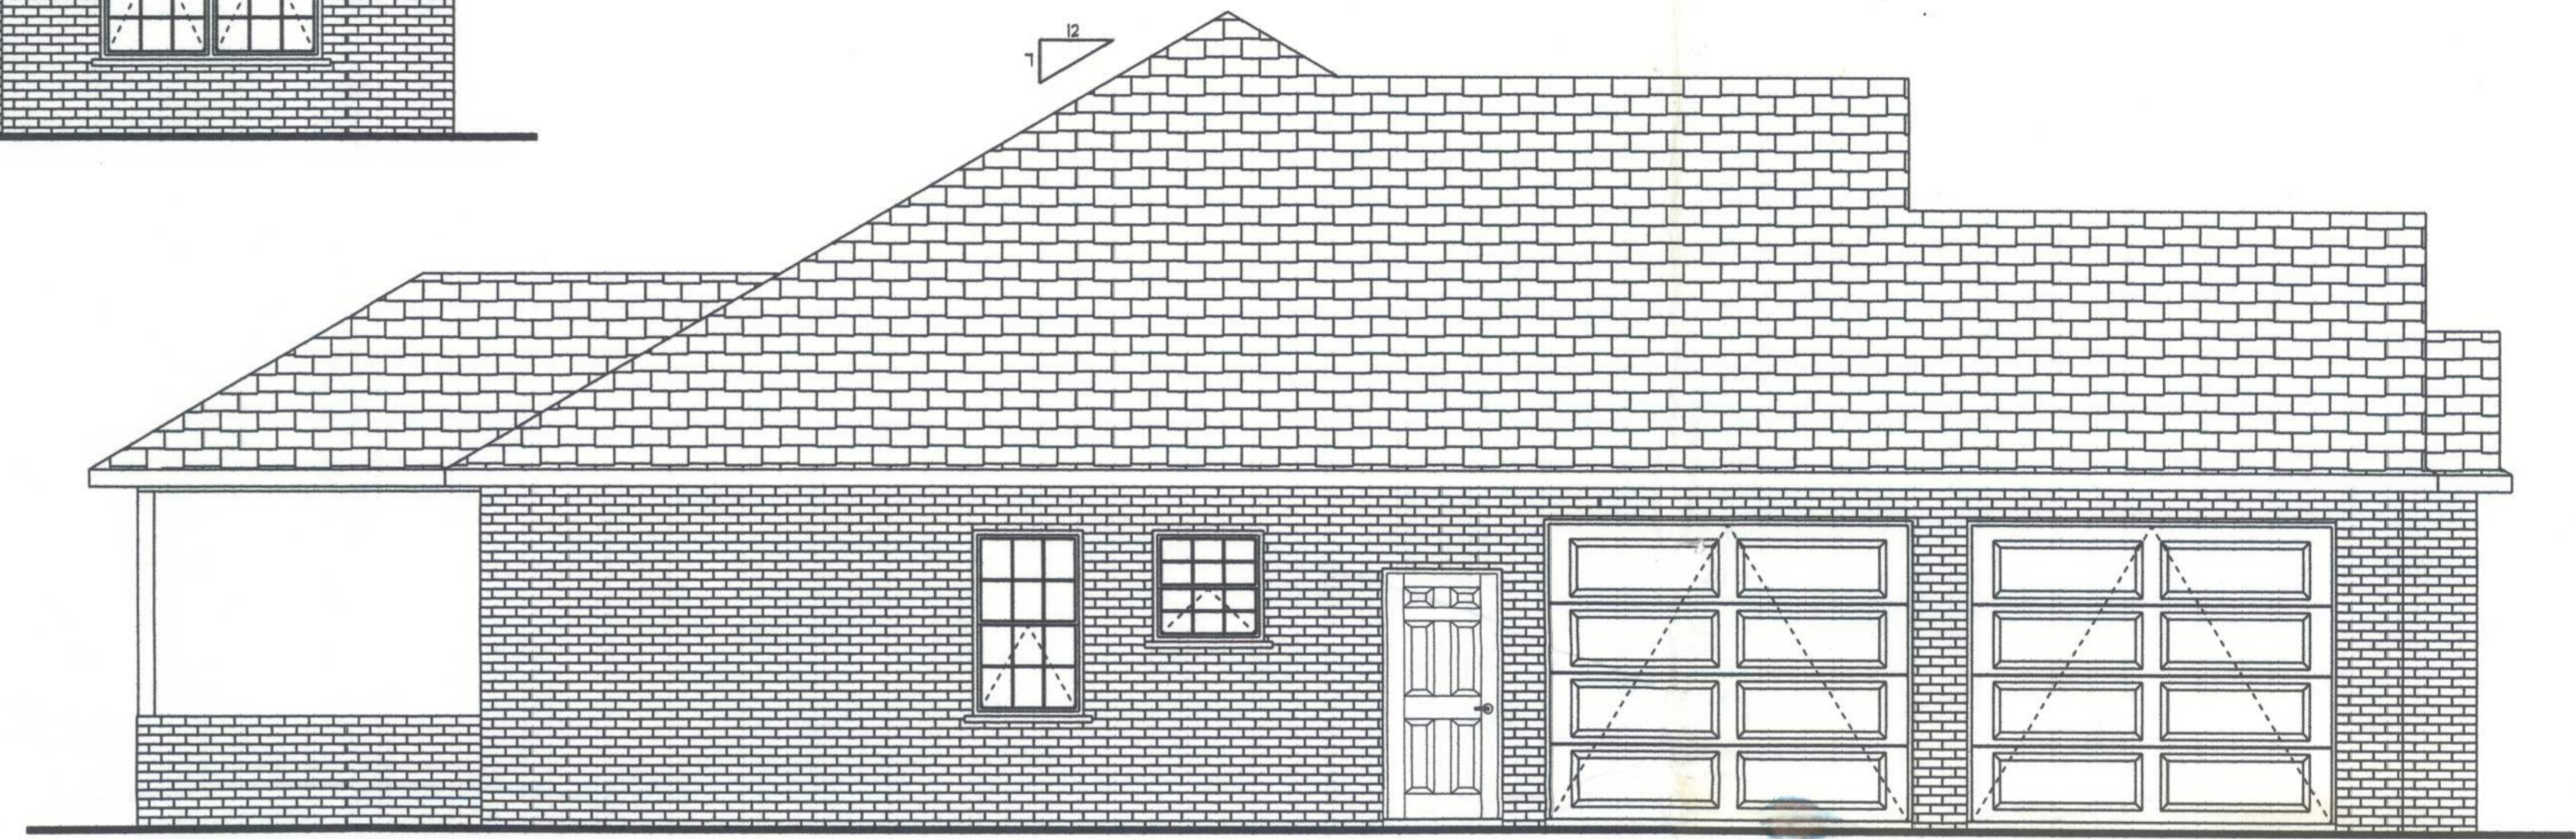

LEFT ELEVATION

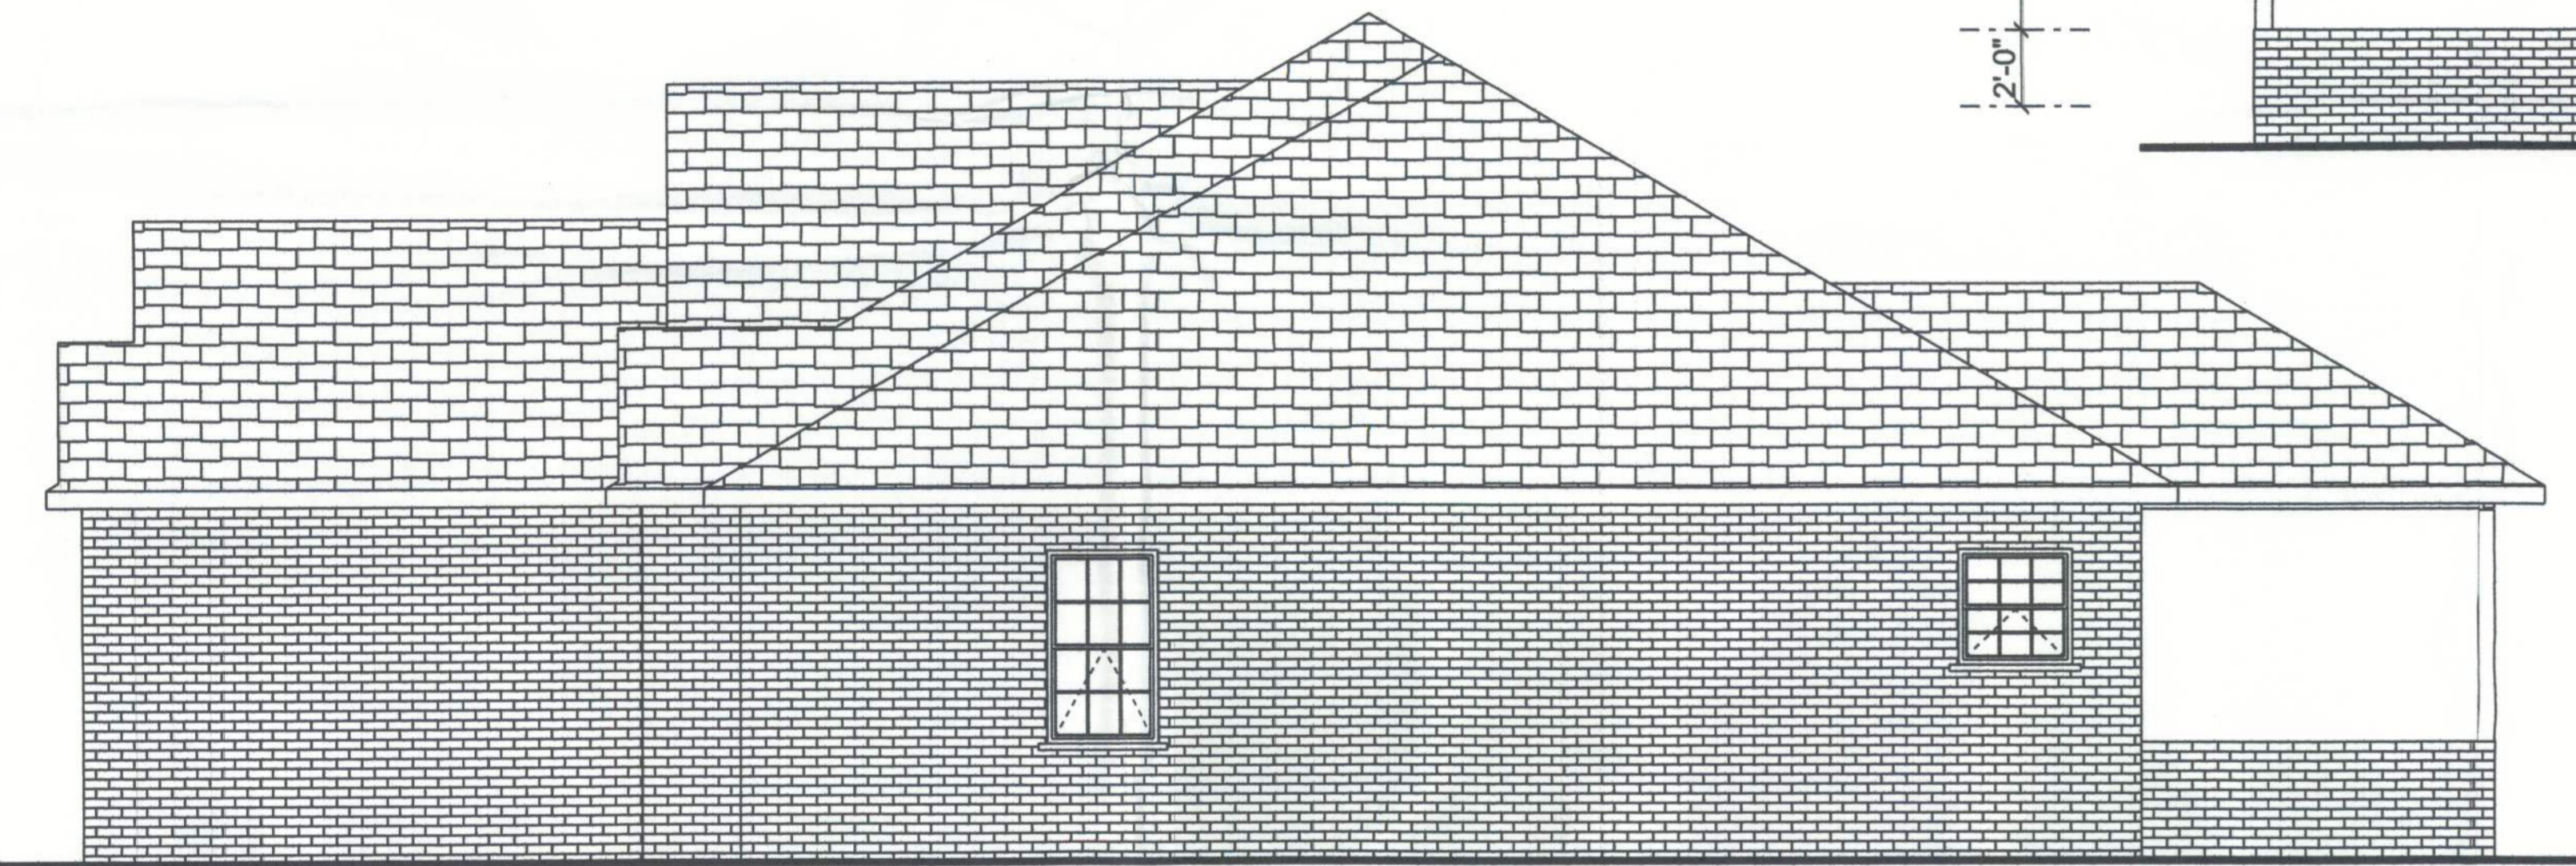

RIGHT ELEVATION

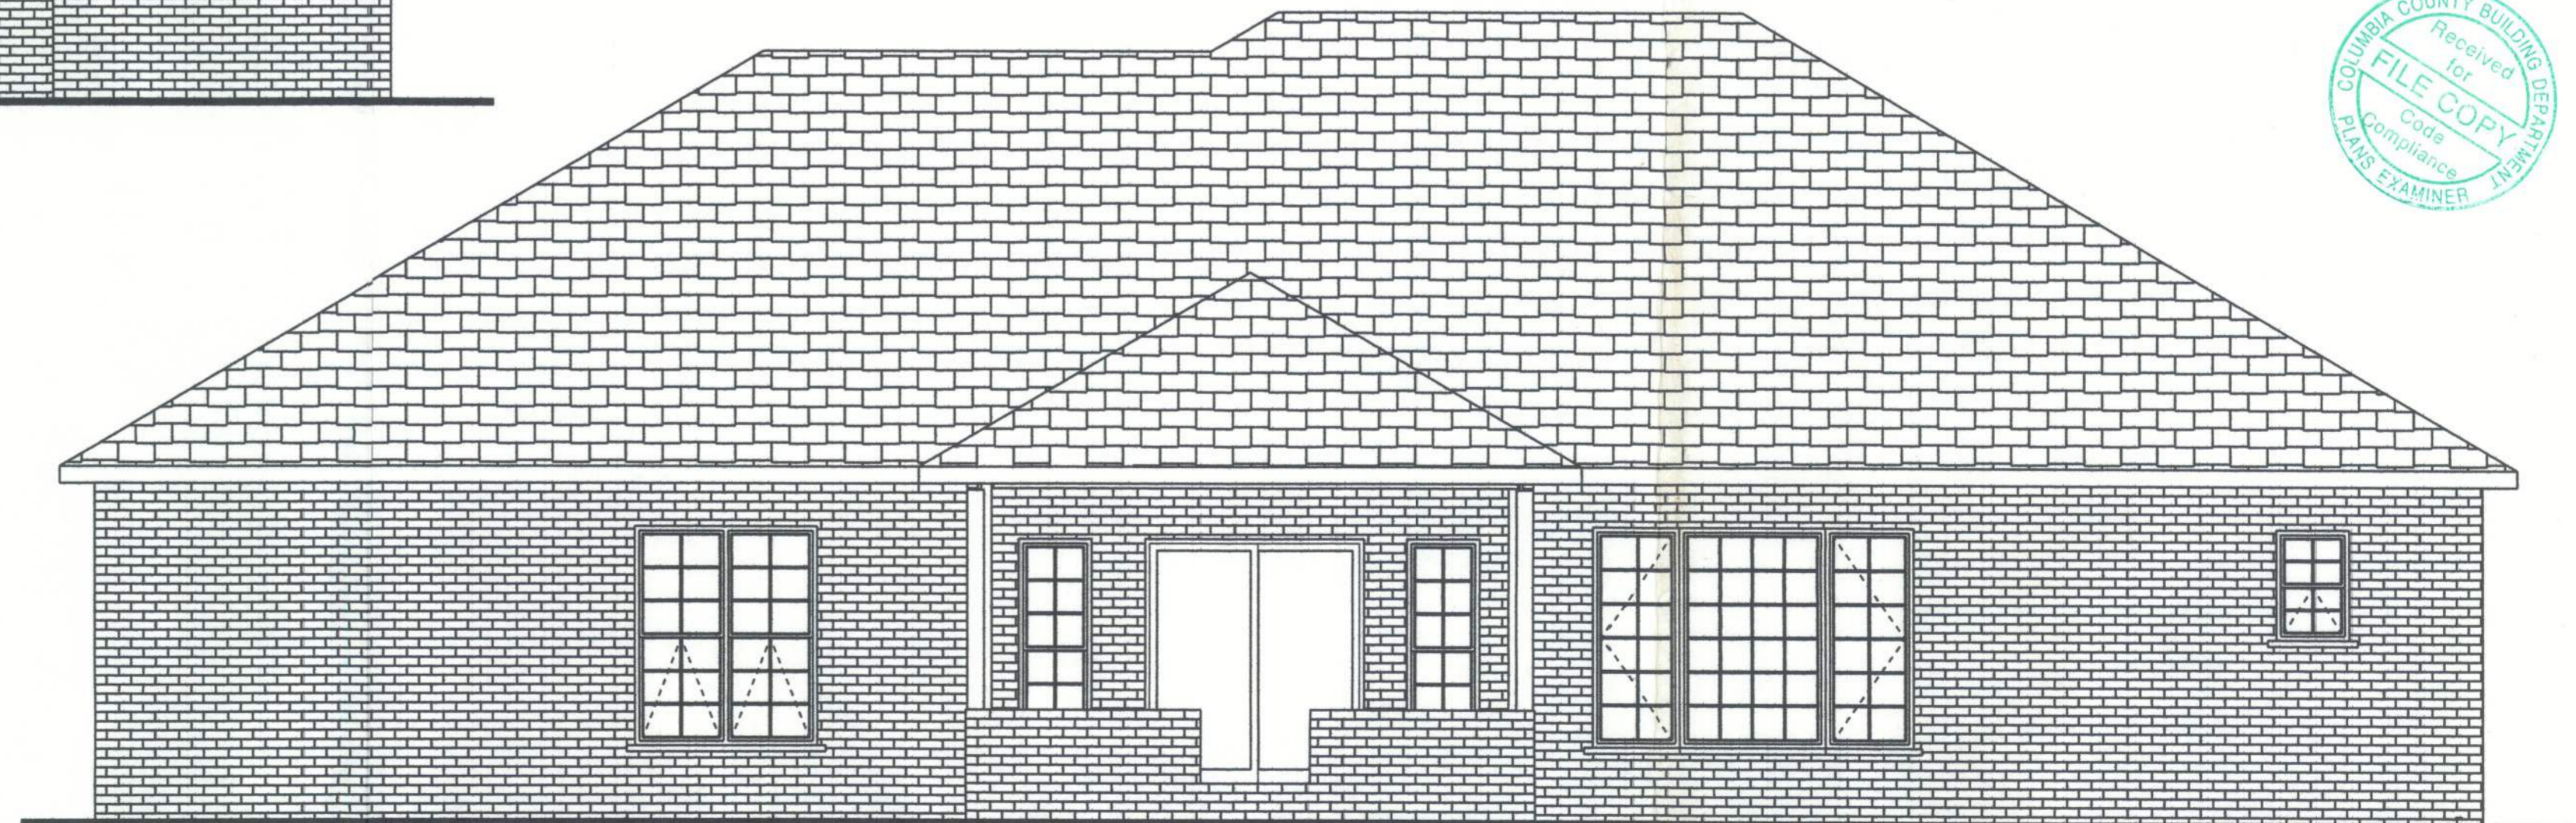

BACK ELEVATION



DRAWN BY:  
 JASON ELIXSON CONSTRUCTION, LLC  
 7490 WEST CR. 18  
 LAKE BUTLER, FL. 32054  
 (386) 623-1741

BAILEY RESIDENCE

COLUMBIA CO.

SOFTPLAN  
 ARCHITECTURAL DESIGN SOFTWARE

ELEVATIONS

1/4" = 1 FOOT

1