




FRONT ELEVATION
SCALE: 1/4" = 1'-0"

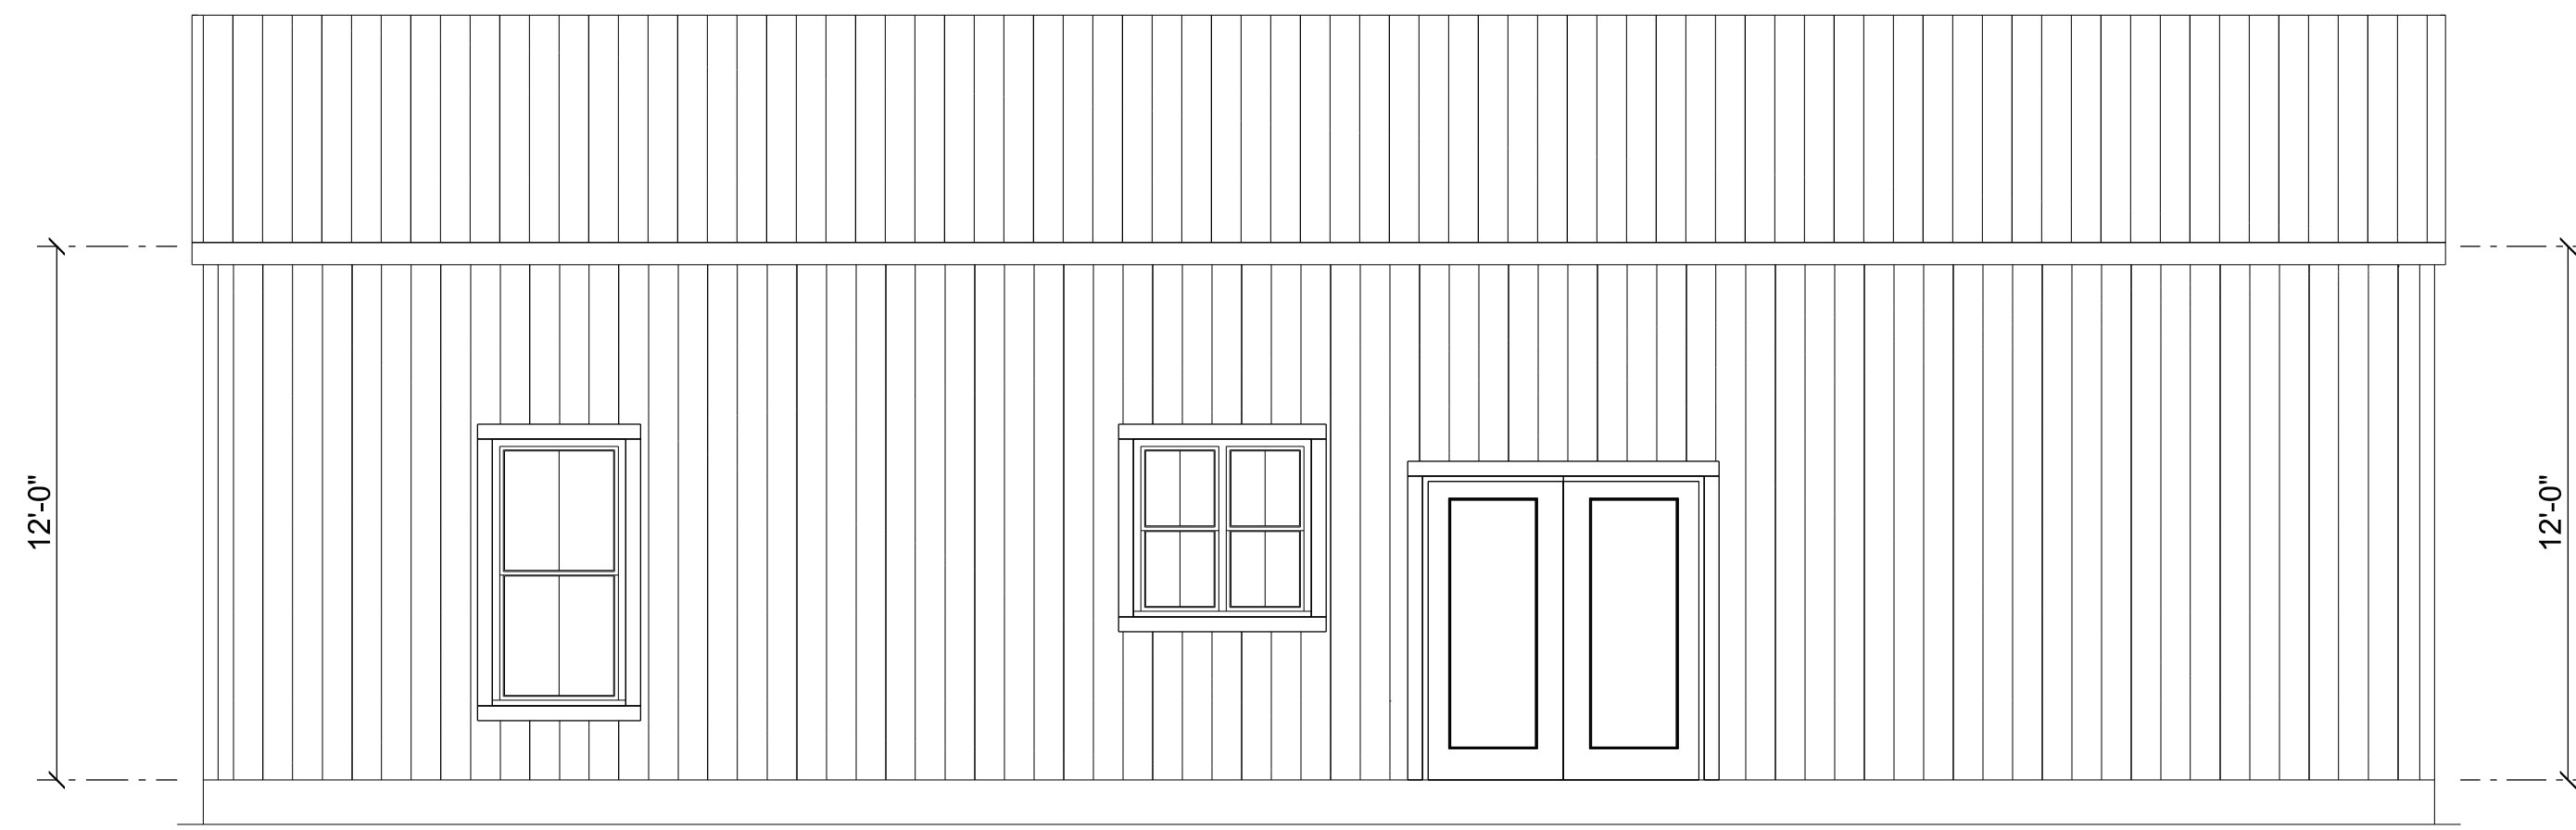

REAR ELEVATION
SCALE: 1/4" = 1'-0"

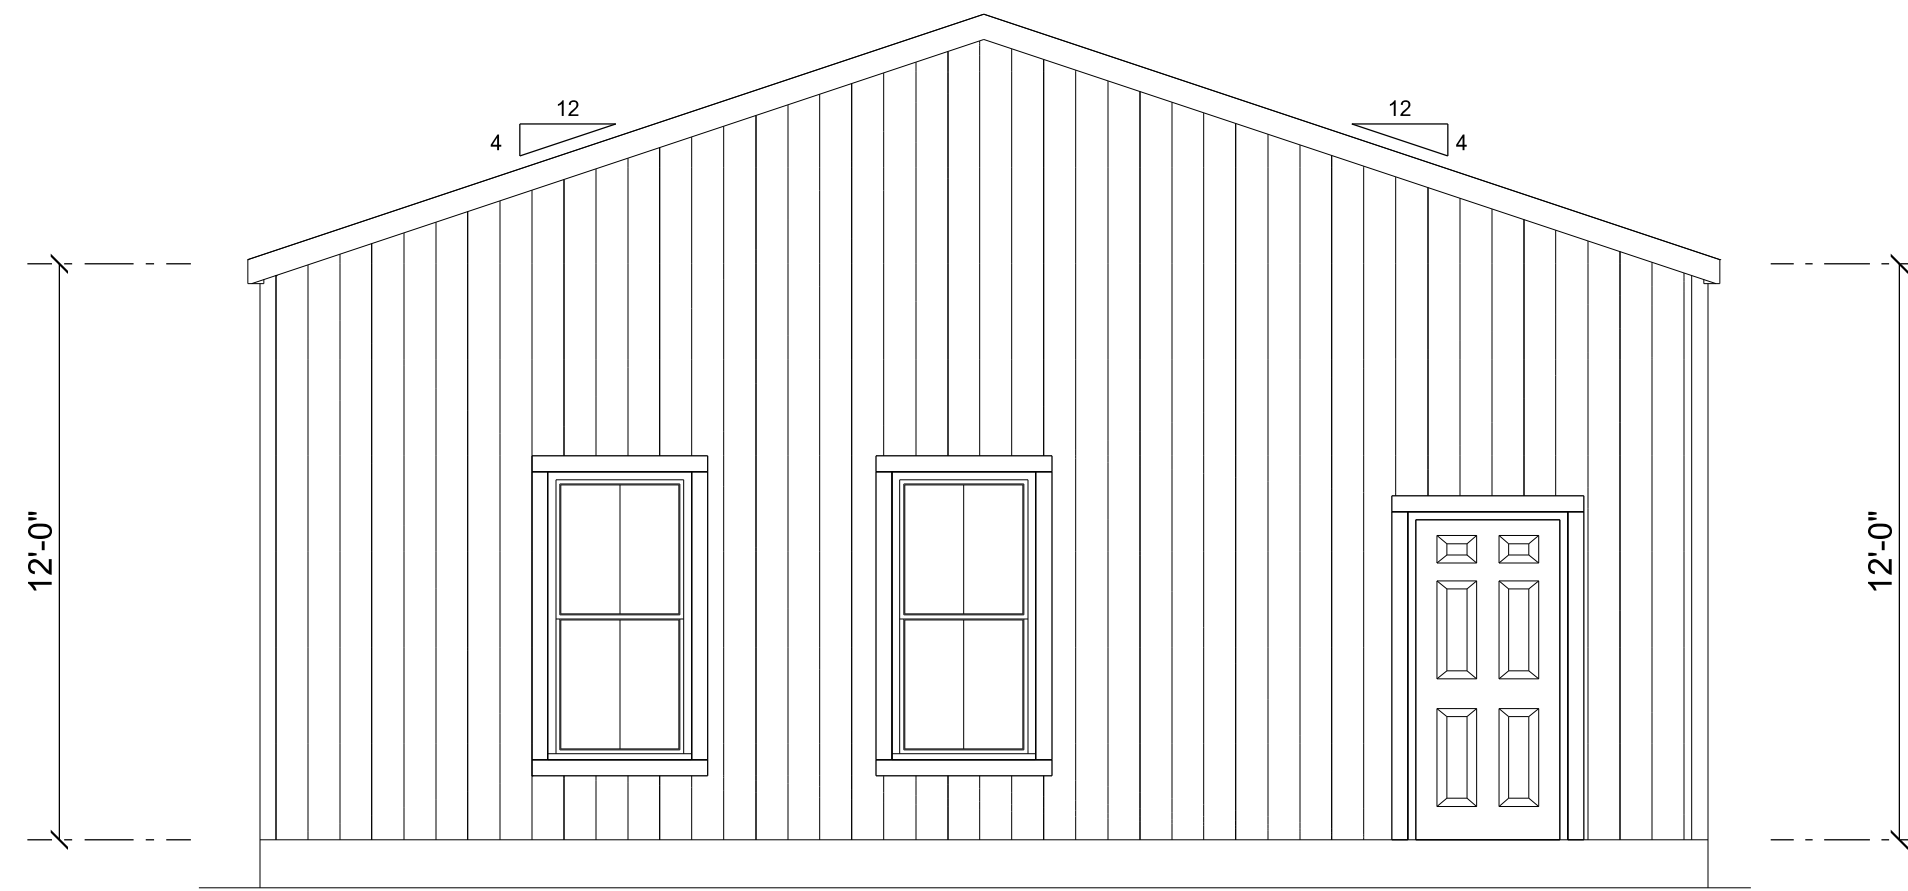

LEFT ELEVATION
SCALE: 1/4" = 1'-0"

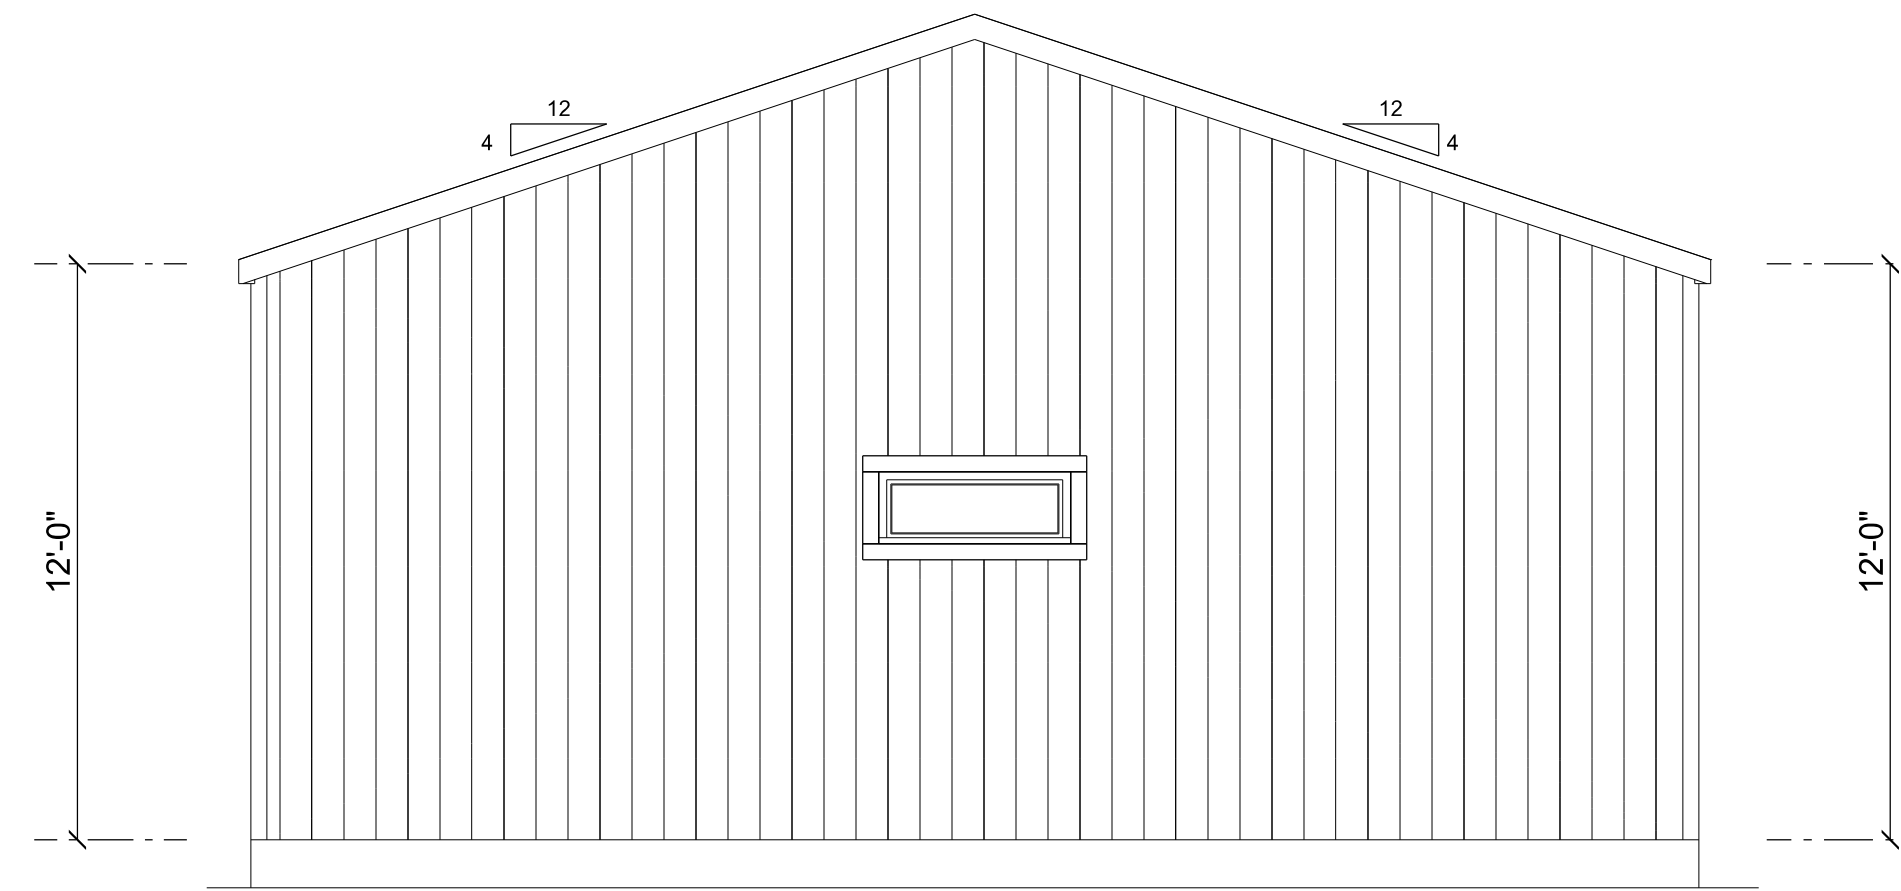


RIGHT ELEVATION
SCALE: 1/4" = 1'-0"

REVISIONS SCHEDULE	Sep. 4th, 2025
PROPOSAL	

A BARNDOMINIUM FOR:
GREEN RESIDENCE
COLUMBIA COUNTY, FL

RIDGEPOINT DESIGN
566 SW ARLINGTON BLVD. STE. 101, LAKE CITY, FL 32025
P: 386-288-1188
E: RIDGEPOINTDESIGN@GMAIL.COM

SHEET NUMBER
A.1
OF 7 SHEETS

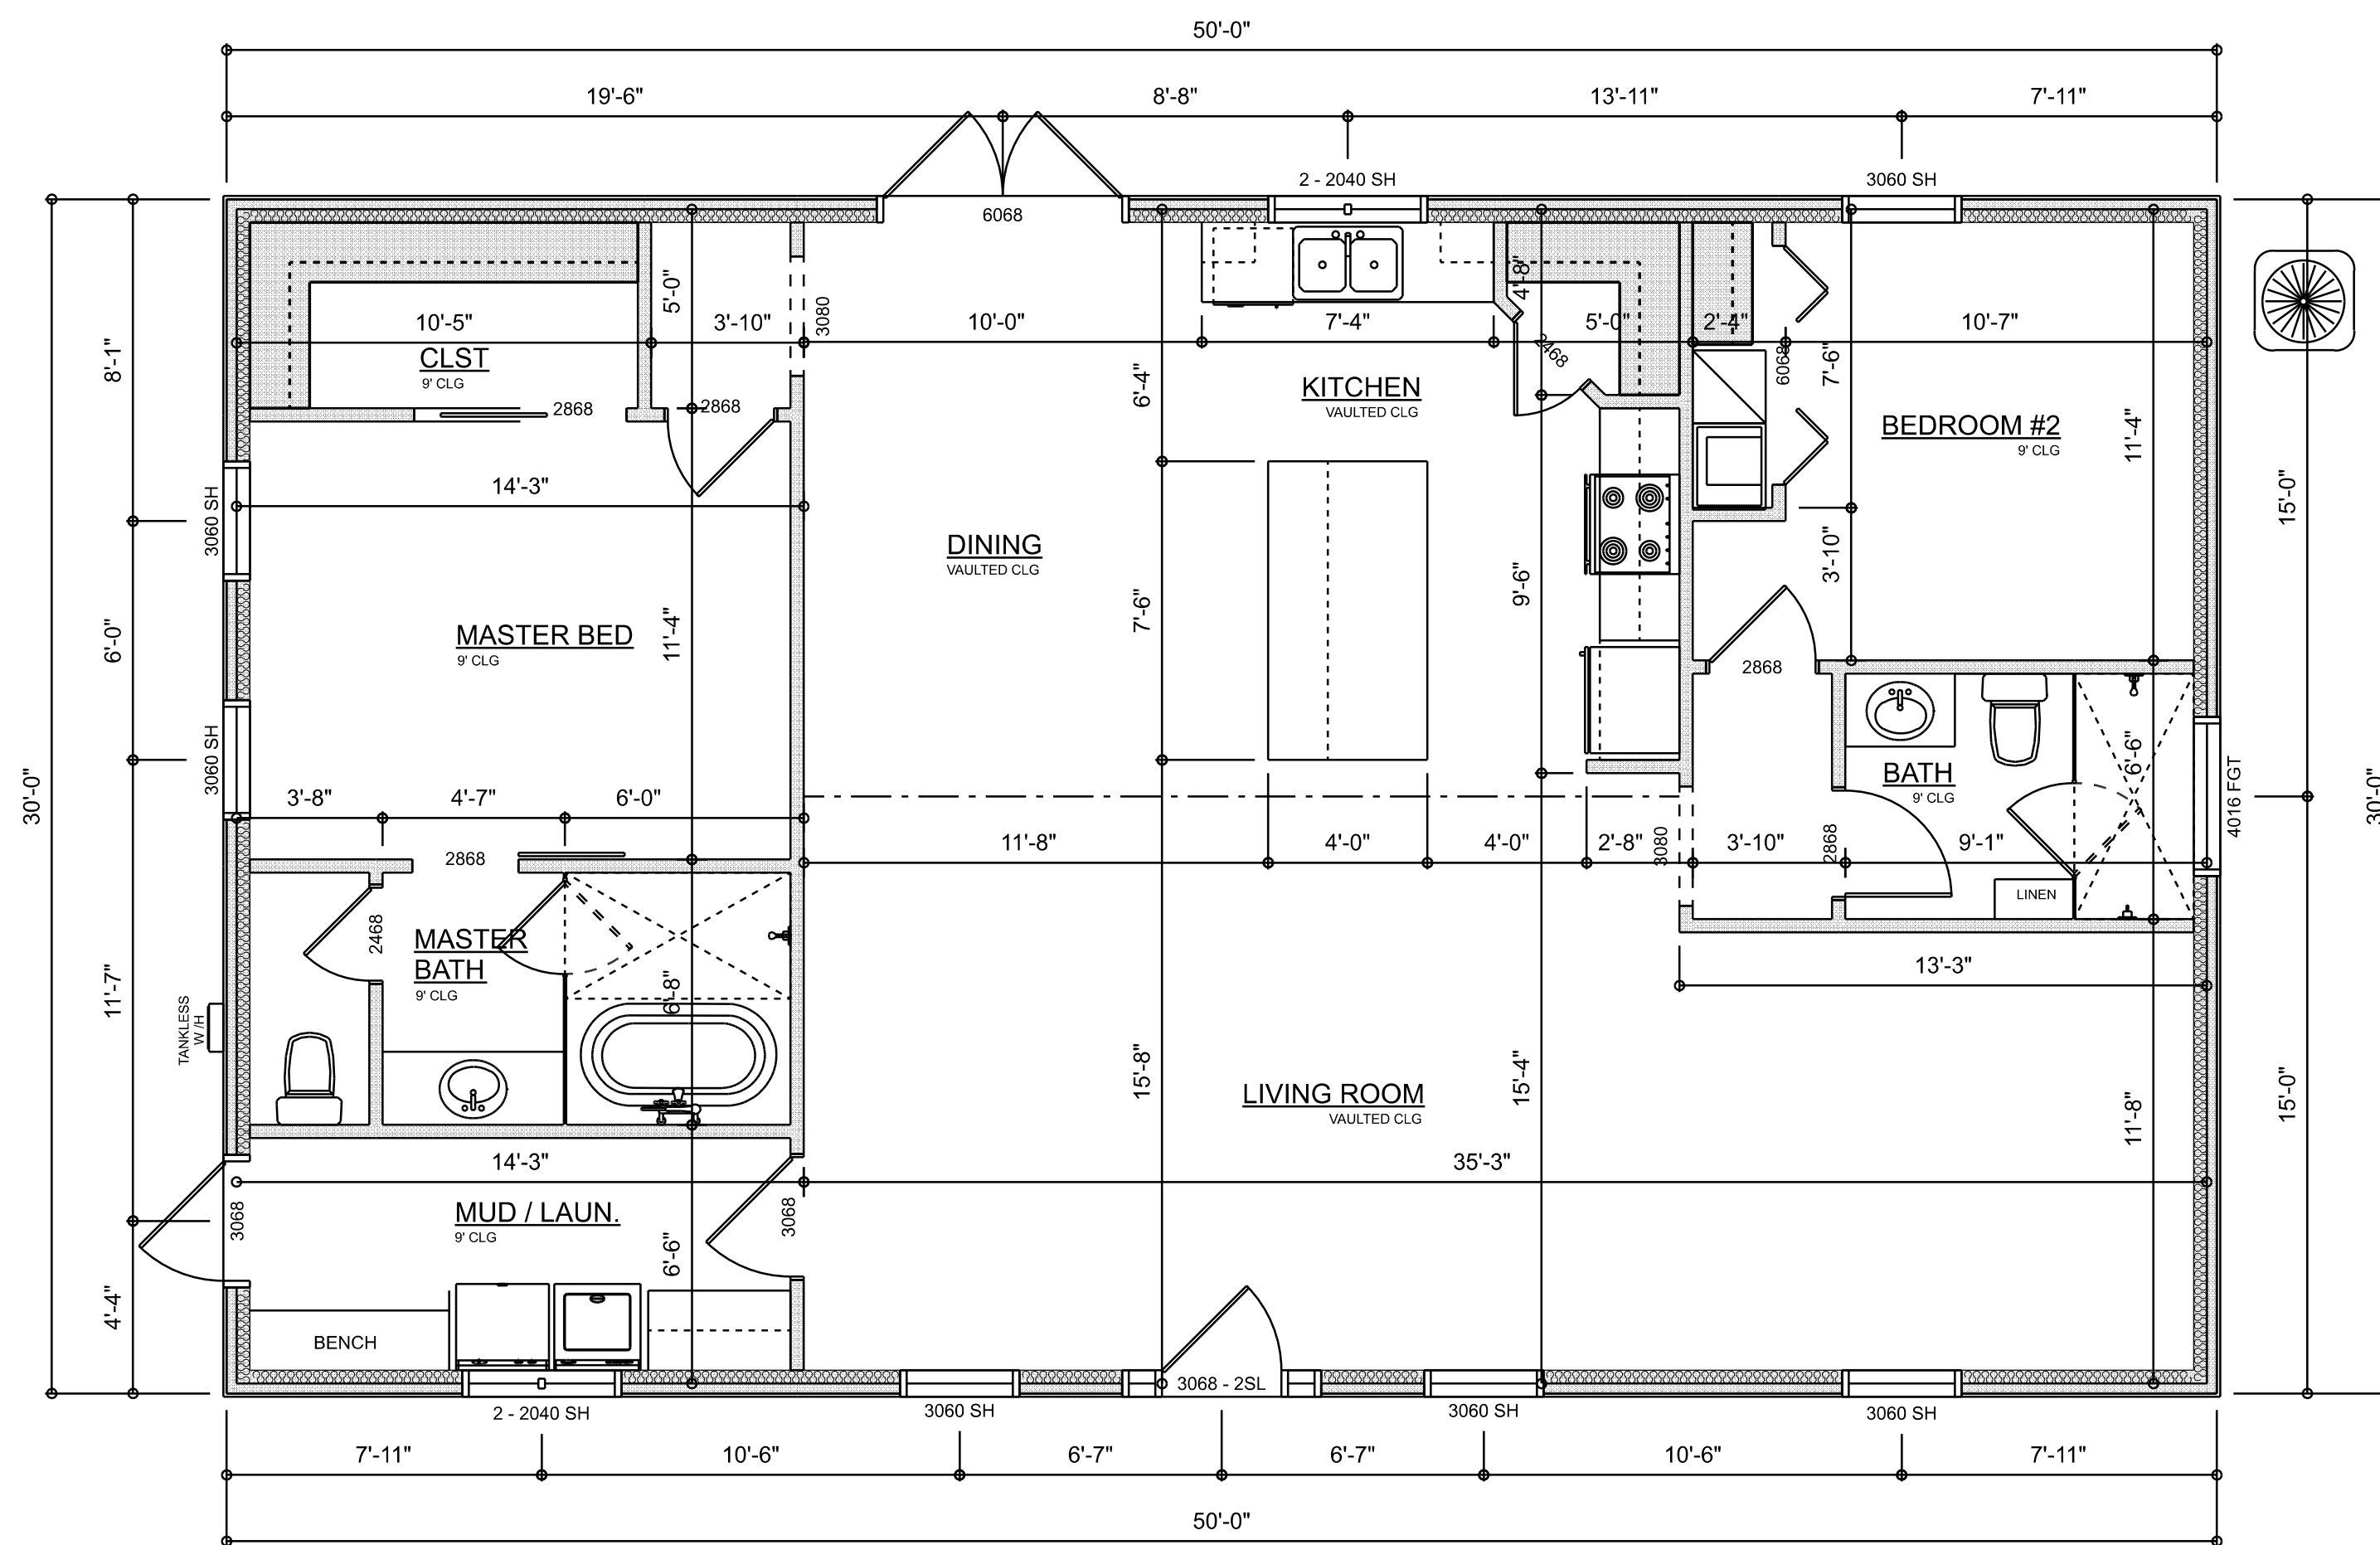

DIMENSIONED FLOOR PLAN

SCALE: 1/4" = 1'-0"

AREA SUMMARY

LIVING AREA	1,500	S.F.
TOTAL AREA	1,500	S.F.

REVISIONS SCHEDULE	
PROPOSAL	Sep. 4th, 2025

A BARNDOMINIUM FOR:
GREEN RESIDENCE
 COLUMBIA COUNTY, FL

RIDGEPOINT DESIGN
 566 SW ARLINGTON BLVD. STE. 101, LAKE CITY, FL 32025
 P. 386-288-1188
 E. RIDGEPOINTDESIGN@GMAIL.COM

SHEET NUMBER
A.2
 OF 7 SHEETS