


**TYPICAL WALL SECTION**  
SCALE: 1" = 1'-0"

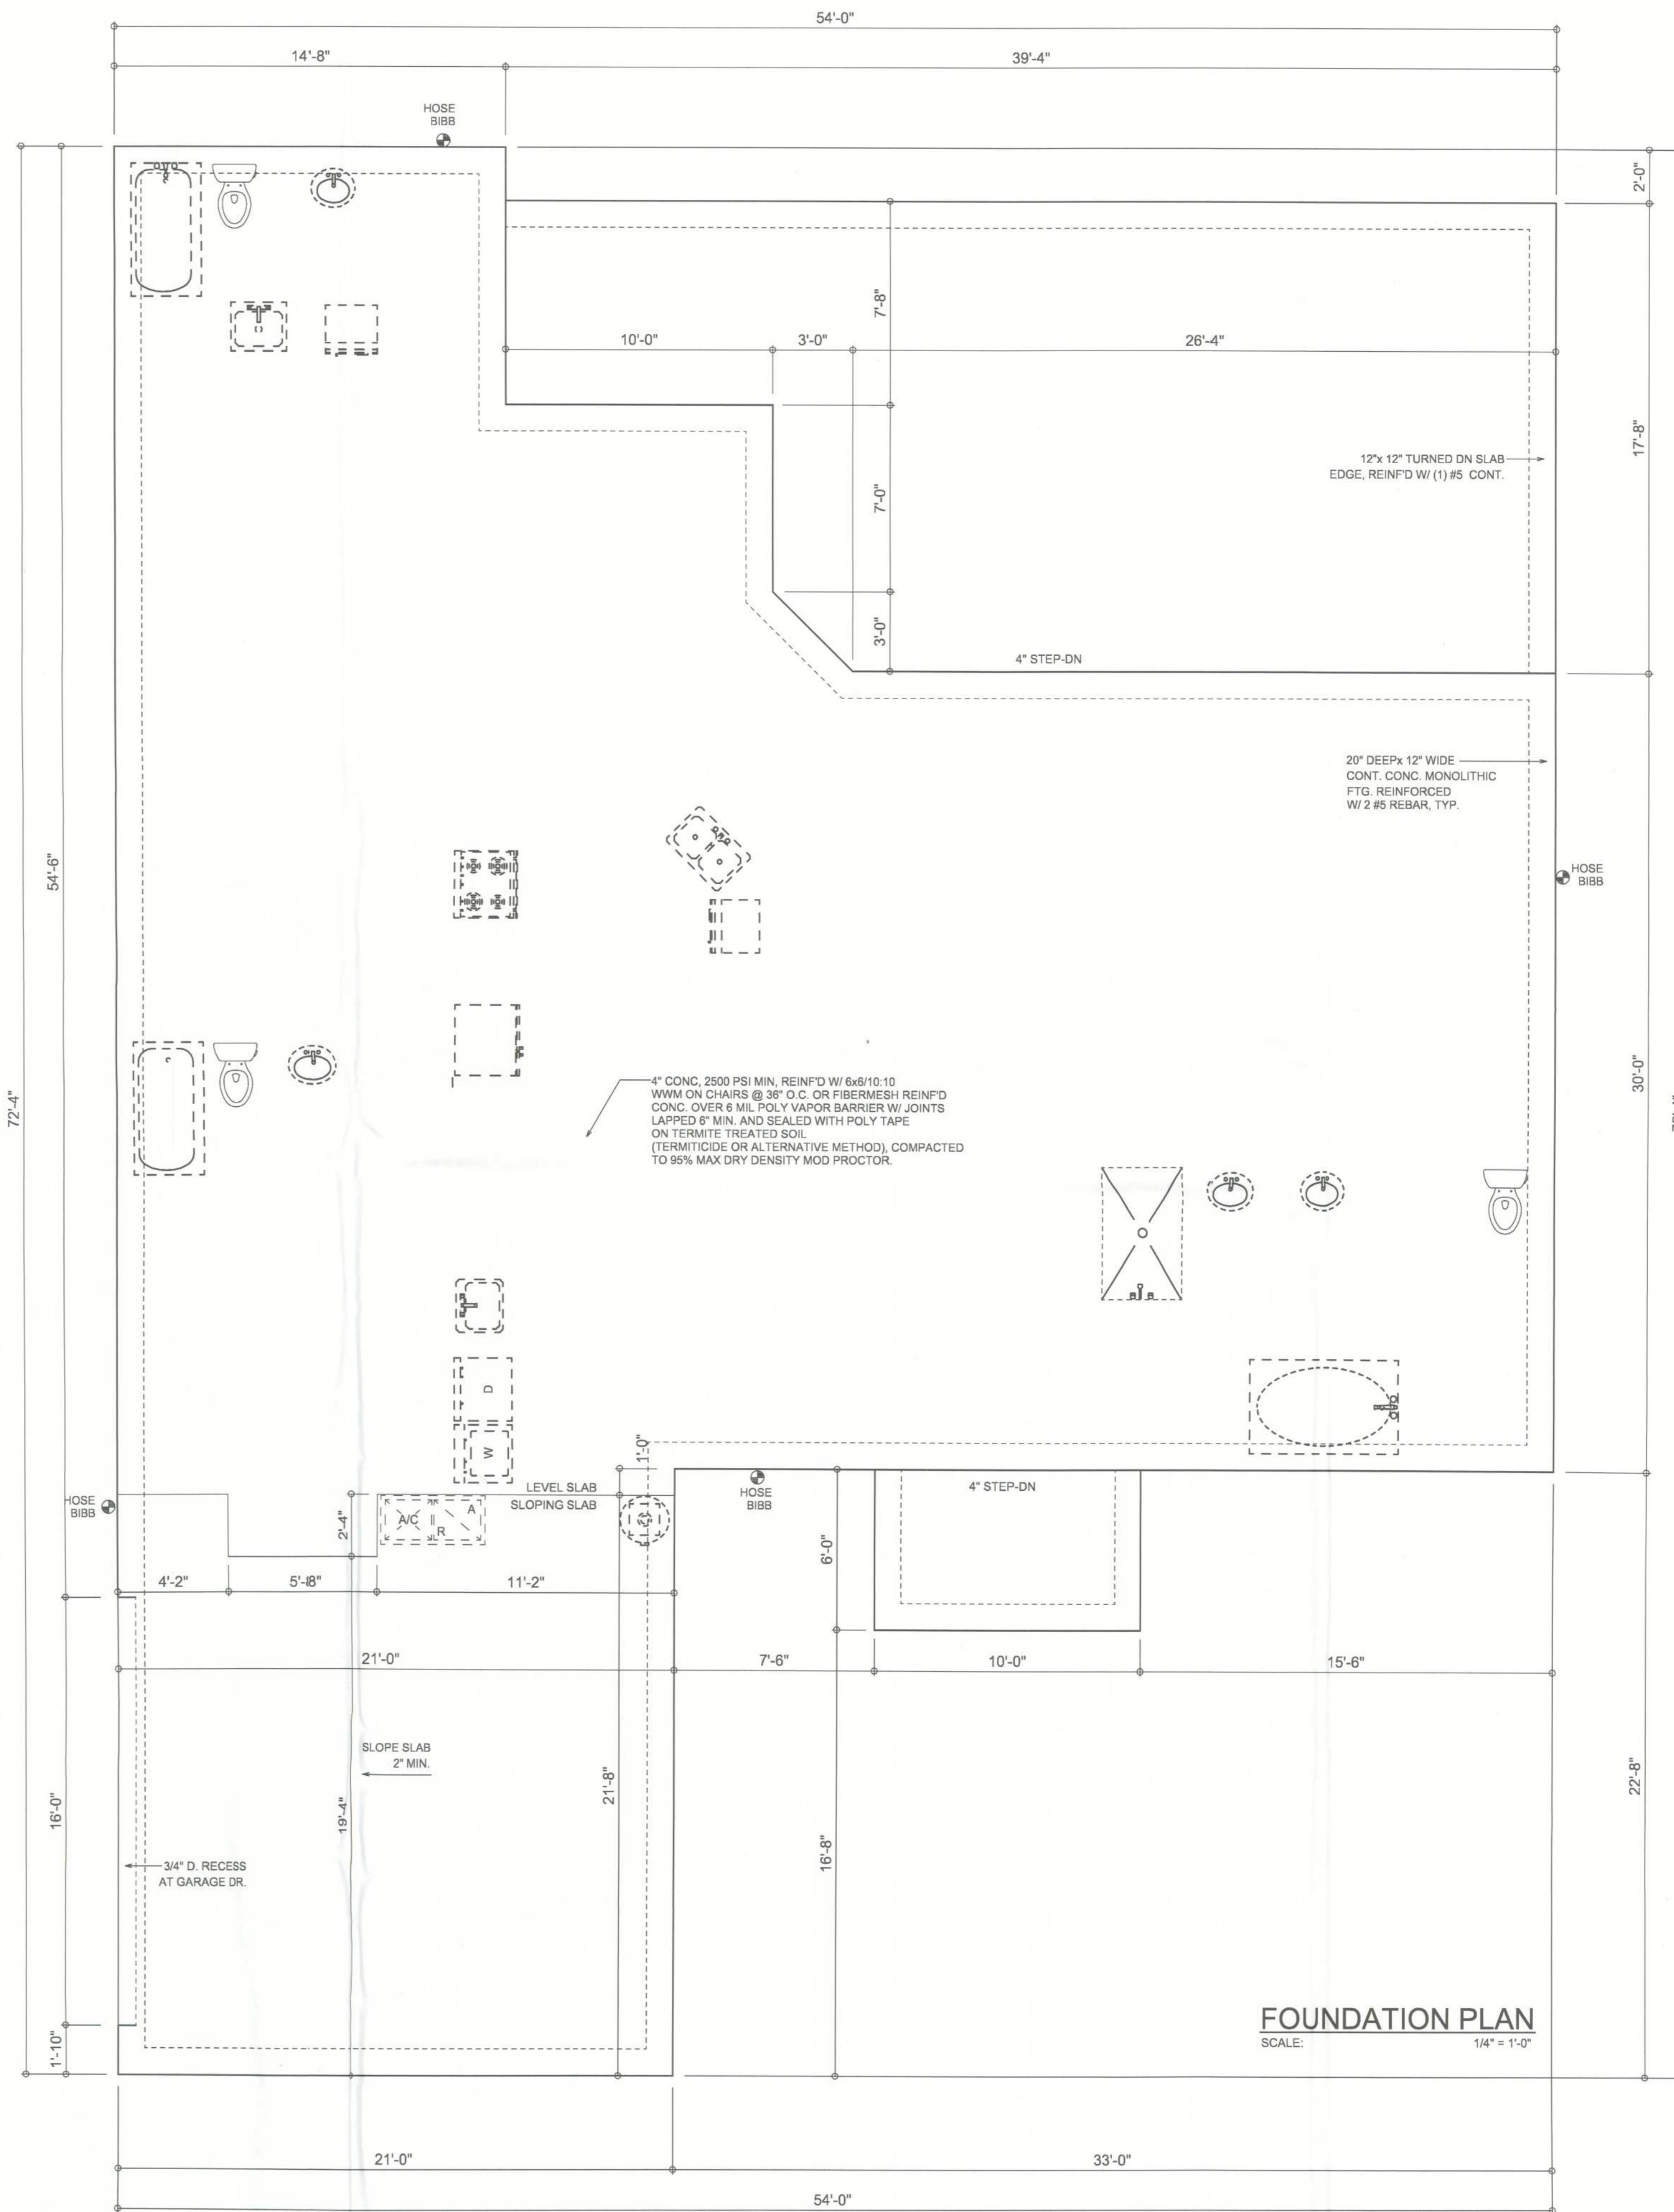

**FOUNDATION PLAN**  
SCALE: 1/4" = 1'-0"


REVISIONS
May 04, 2010

SOFTPLAN  
ARCHITECTURAL DESIGN SOFTWARE

TYPICAL WALL SECTION  
SCALE: 1/4" = 1'-0"  
FOUNDATION PLAN  
SCALE: 1/4" = 1'-0"

LDM CONSTRUCTION  
**GRAND HEATHER - LEFT-HAND**  
PROJECT ADDRESS: HWY 441, COLUMBIA COUNTY FLORIDA

©WILLIAM MYERS  
DESIGN INC.  
P.O. BOX 1513  
LAKE CITY, FL 32056  
(386) 758-8406  
w@willmyers.net

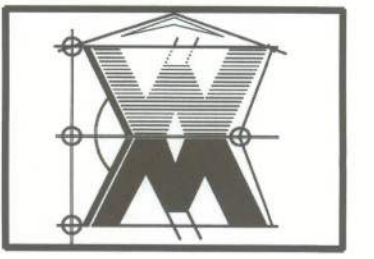

JOB NUMBER  
100501

SHEET NUMBER  
**A.2**  
OF 3 SHEETS

*William Myers*