


REVISIONS	

SCOTTMAN
ARCHITECTURAL

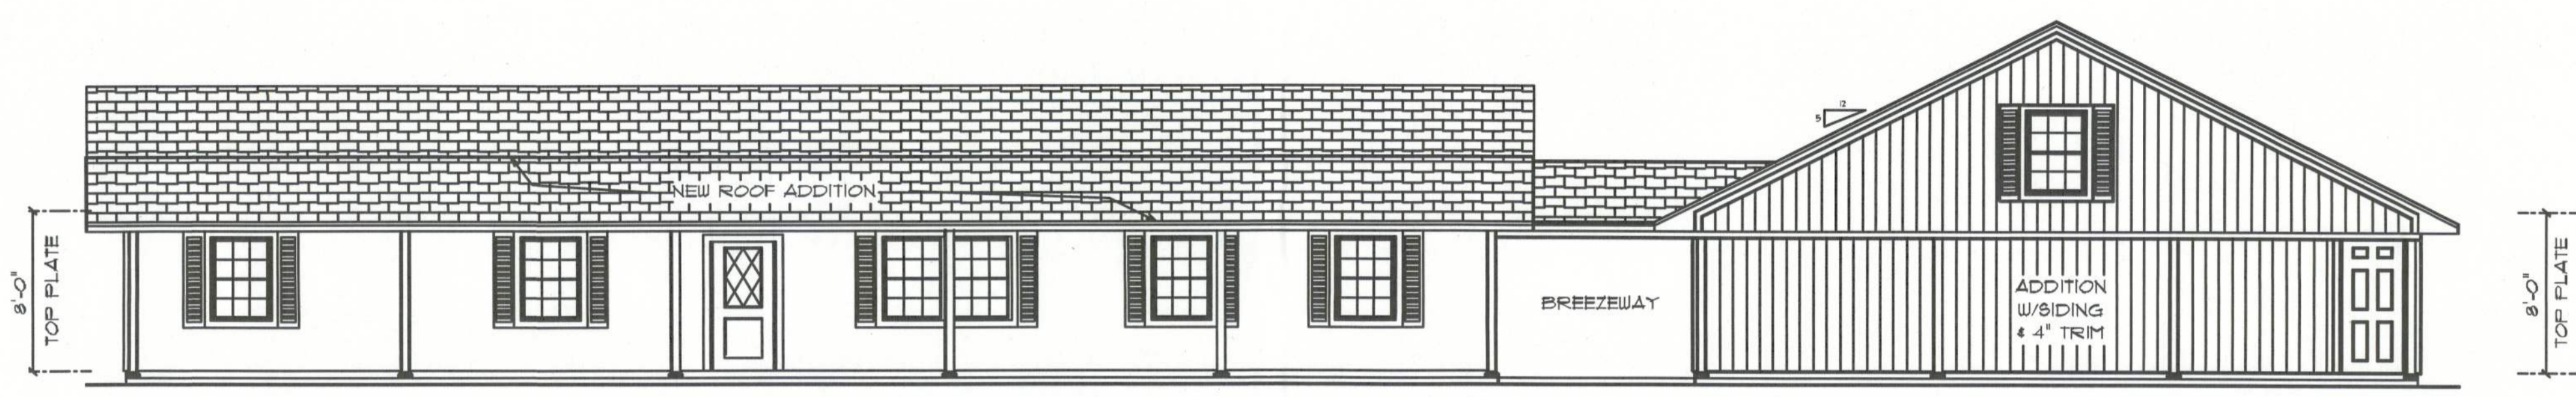

• PROPOSED FRONT ELEVATION •

SCALE: 3/16" = 1'0"

ALL EAVES TO BE 24"
TO MATCH EXISTING



• PROPOSED RIGHT ELEVATION •

SCALE: 3/16" = 1'0"



• PROPOSED LEFT ELEVATION •

SCALE: 3/16" = 1'0"



• PROPOSED REAR ELEVATION •

SCALE: 3/16" = 1'0"

BRYAN & SUMMER
BUCKLES
ADDITION

FLORIDA

Teena M. Rullo
6429 NW Lake Jeffery Road
Lake City, Florida 32025
Phone: (386) 719-4944
Cell: (386) 967-1191
Email: nlarthdesigns@icloud.net

PRINTED DATE:
May 23, 2009

DRAWN BY: Teena M. Rullo C-CHECKED BY:

DESIGNED BY:

FINALS DATE:

CONTRACTOR:
BLAKE CONSTRUCTION

DRAWING NUMBER:
A 3
OF 4 SHEETS