

55-111 10-13-05 50-13-01
 Office copy
 Hold Truss




REAR ELEVATION

SCALE: 1/4" = 1'-0"



FRONT ELEVATION

SCALE: 1/4" = 1'-0"

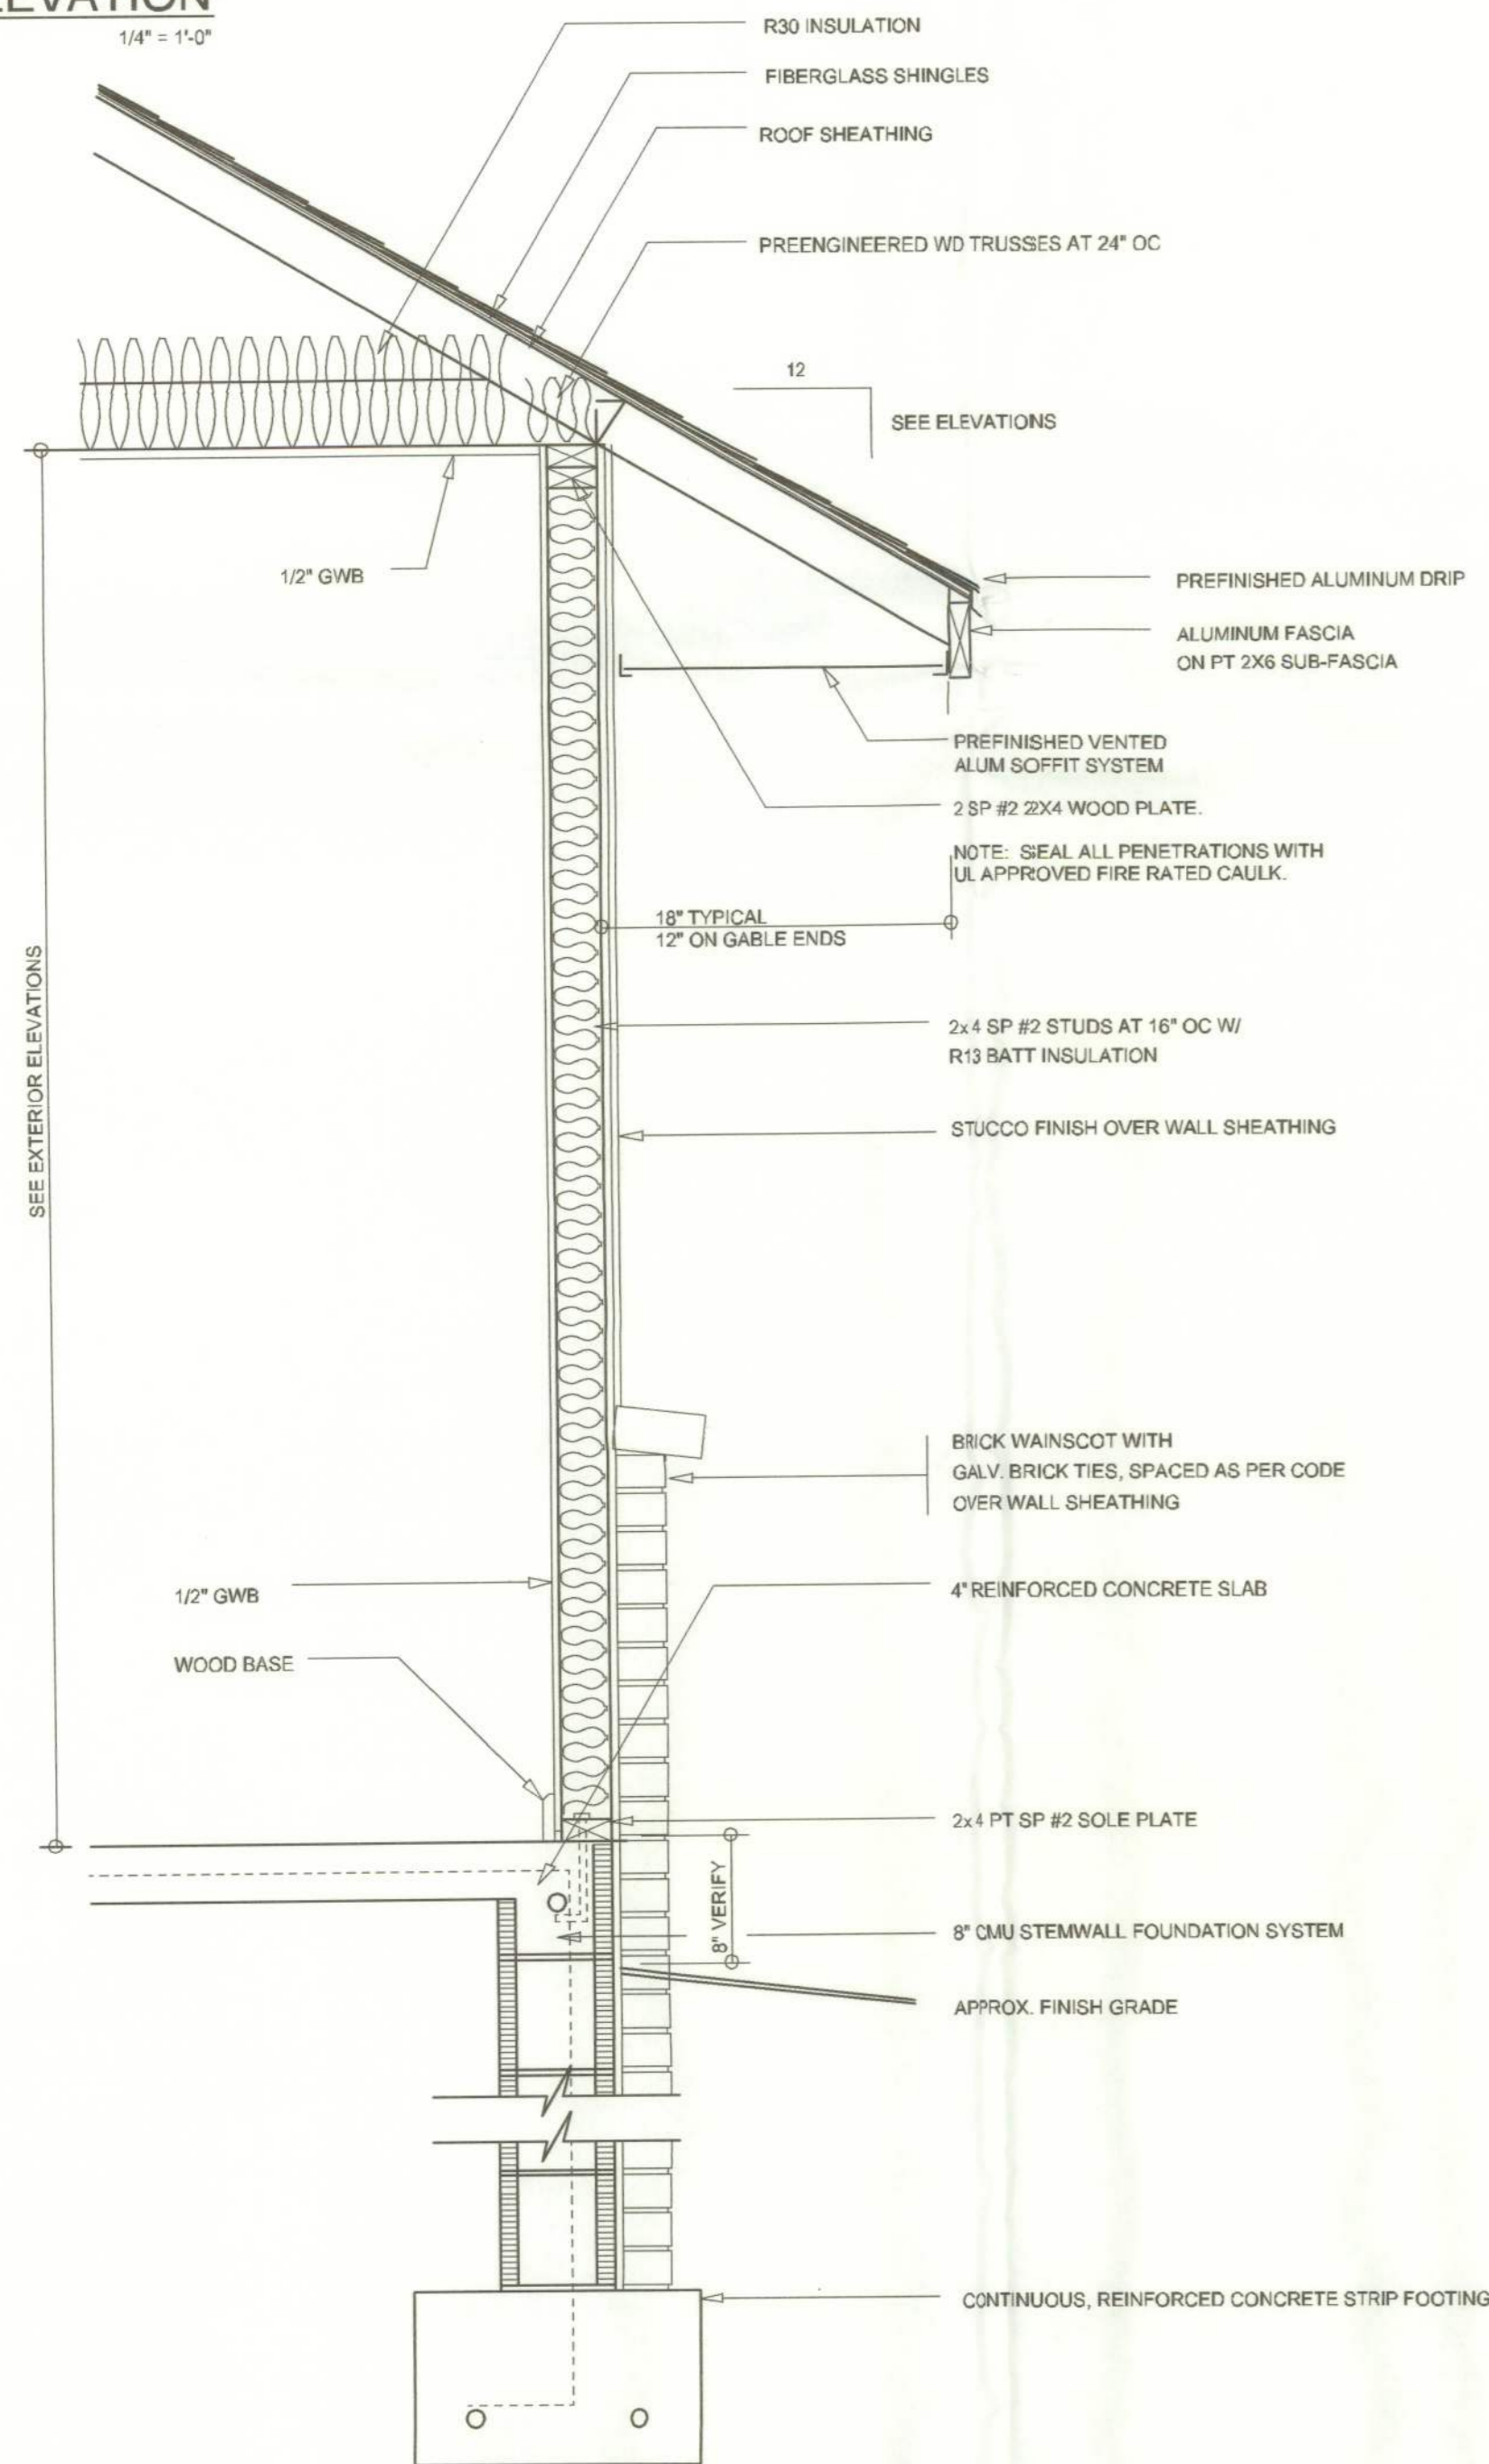

TYP. WAINSCOT WALL SECTION

SCALE: 1" = 1'-0"



RIGHT ELEVATION

SCALE: 1/4" = 1'-0"



LEFT ELEVATION

SCALE: 1/4" = 1'-0"

REVISIONS
August 03, 2005



EXTERIOR ELEVATIONS
 SCALE: 1/4" = 1'-0"
 TYPICAL WALL SECTION
 SCALE: NTS

A SPEC HOUSE FOR:
KIM HEITZMAN
 PROJECT ADDRESS: LOT 83, CALLAWAY, PHASE III, LAKE CITY, FLORIDA 32066

©WILLIAM MYERS
 DESIGN
 P.O. BOX 1513
 LAKE CITY, FL 32056
 (386) 758-8406
 will@willmyers.net



JOB NUMBER
 050802

SHEET NUMBER
A.1
 OF 3 SHEETS

Will Myers