


**INLAND 344
EXISTING FLOOR PLAN**
SCALE: 1/4" = 1'-0"

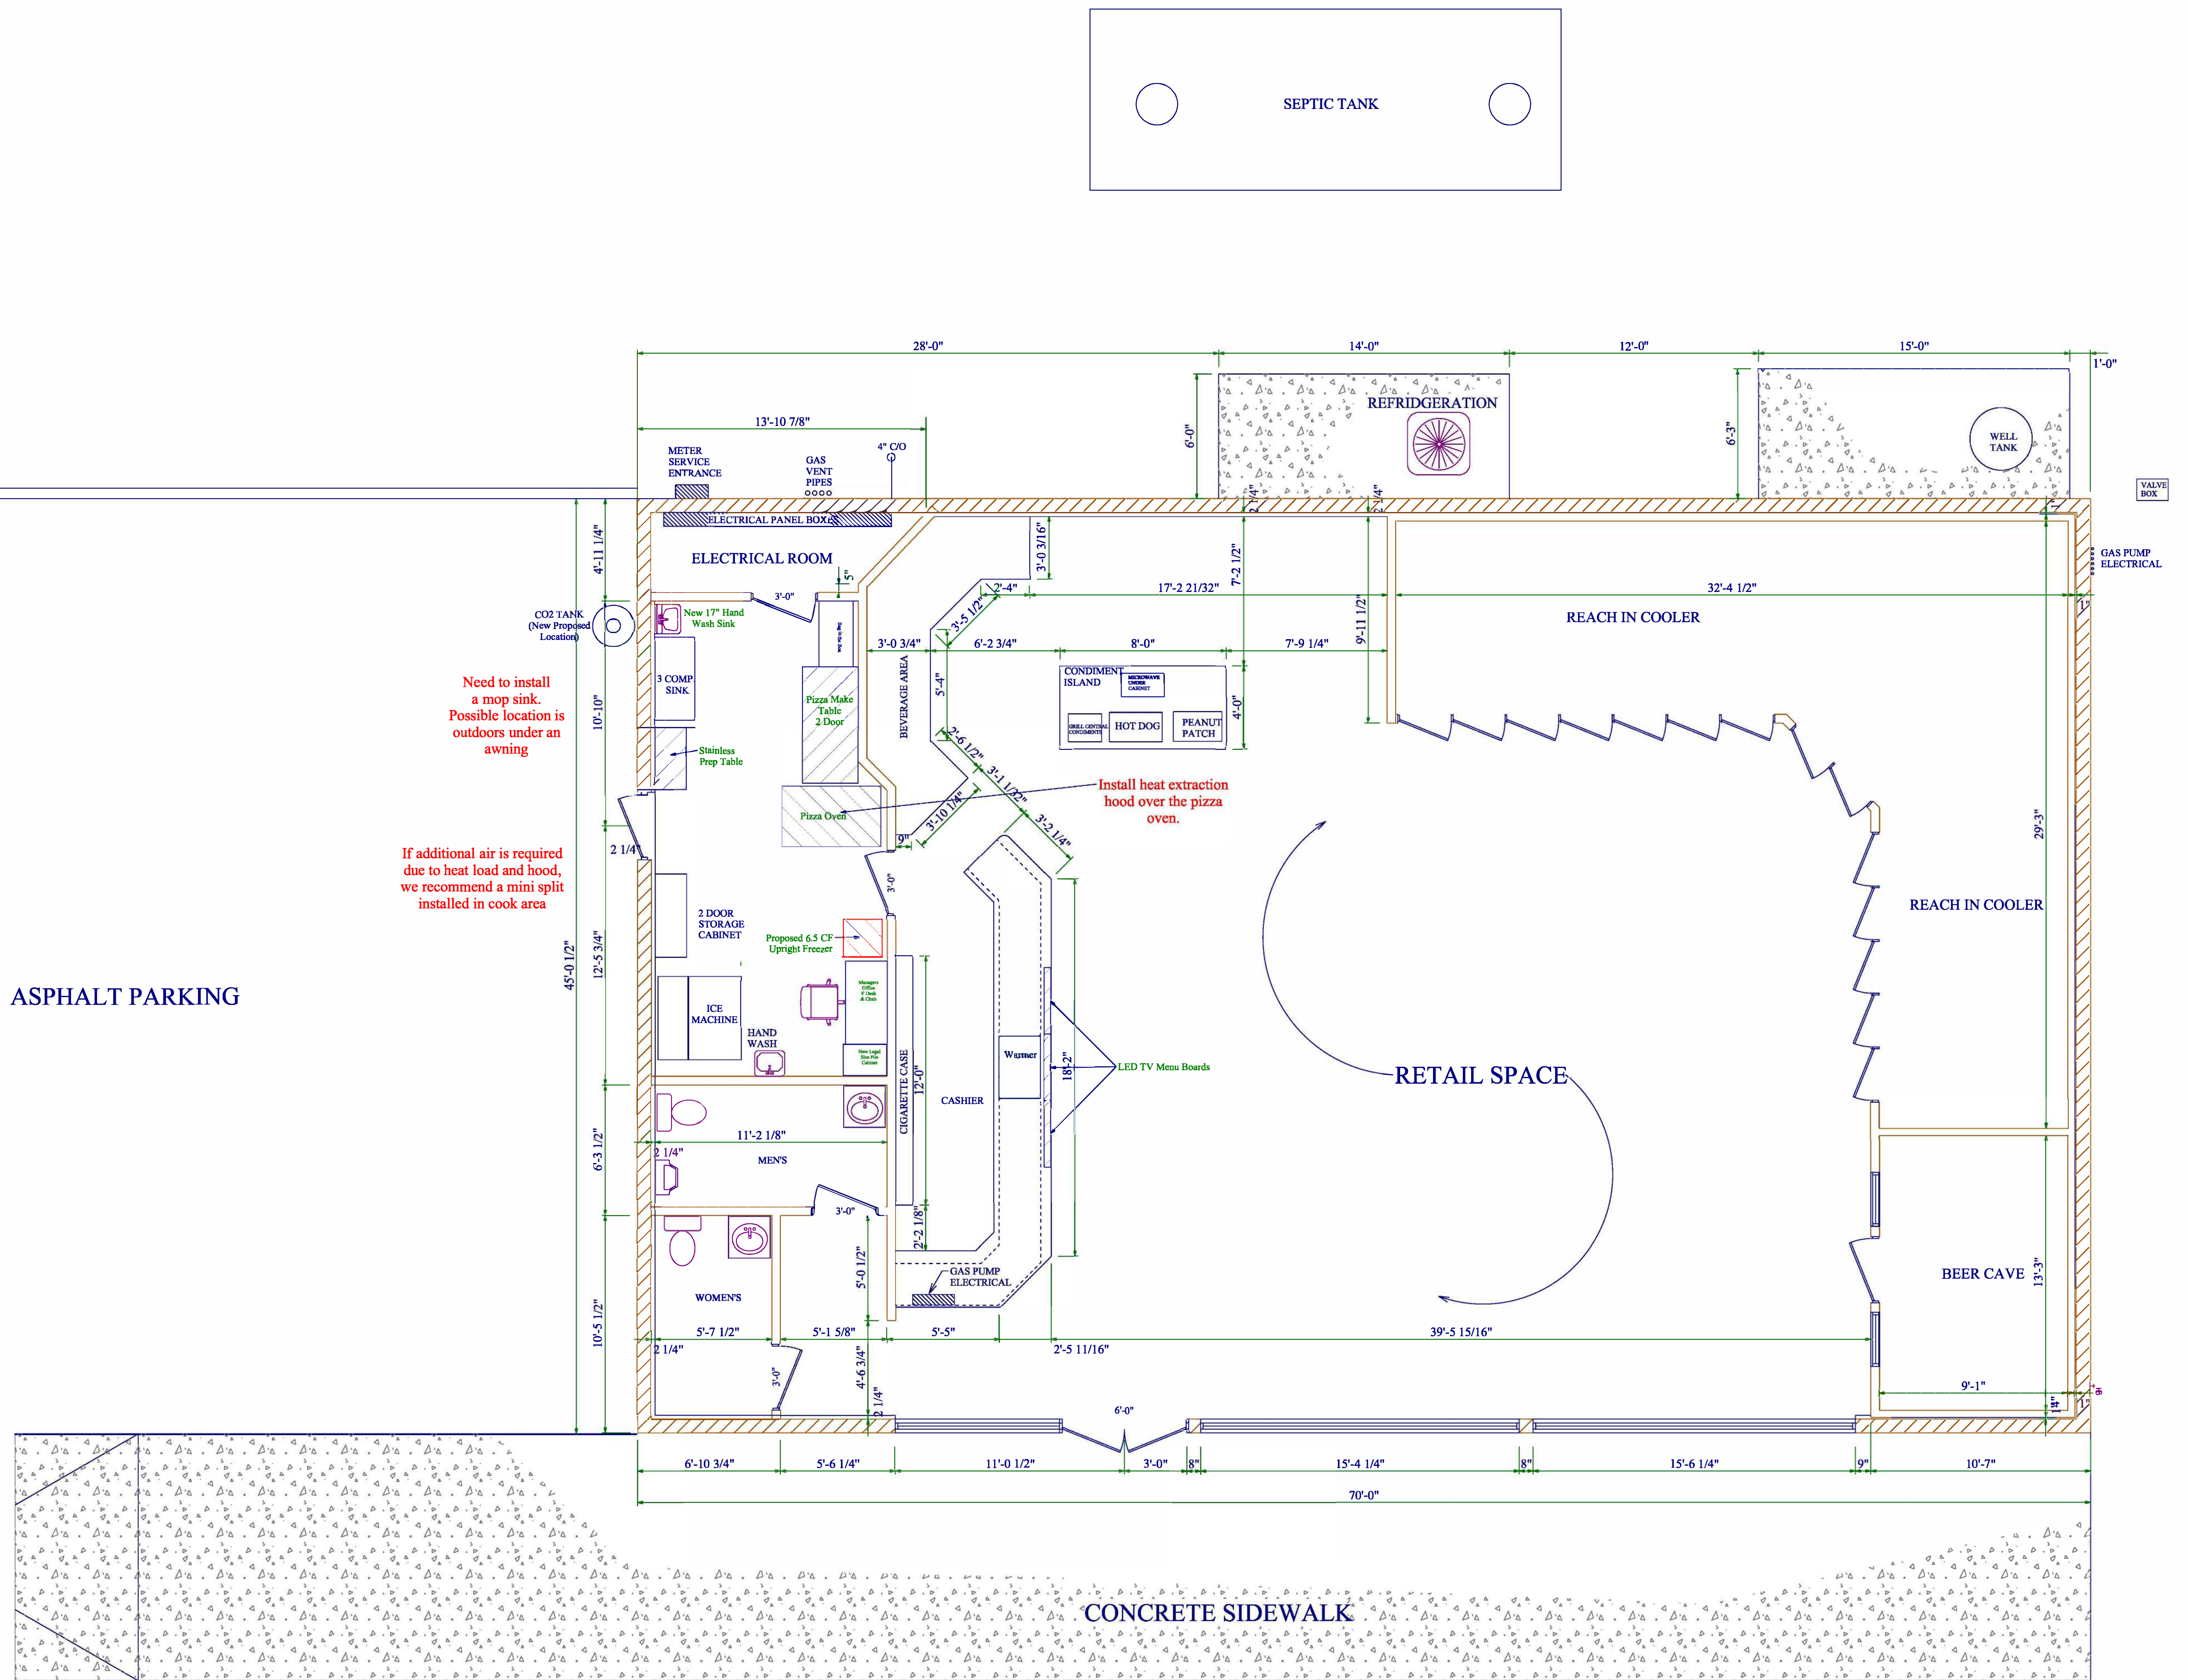

INLAND 344
PROPOSED FLOOR PLAN
 SCALE: 1/4" = 1'-0"

This document involves Confidential proprietary design rights of the Owner and shall remain the property of the Owner. No part of this document, in whole or in part, may be reproduced, stored in a retrieval system, or transmitted in any form or by any means, electronic, mechanical, photocopying, recording, or by any information storage and retrieval system, without the prior written permission of the Owner. The design is provided for the specific project and shall not be used for any other project without the prior written permission of the Owner. The design is provided as a guide only and shall not be used as a basis for construction without the prior written permission of the Owner. The design is provided as a guide only and shall not be used as a basis for construction without the prior written permission of the Owner.