

REVISIONS	

SOFTPLAN
ARCHITECTURAL DESIGN SOFTWARE

WINDLOAD ENGINEER: Mark Disoway,
PE No.53915, POB 868, Lake City, FL
32026, 386-754-5419

DIMENSIONS:
Stated dimensions supercede scaled
dimensions. Refer all questions to
Mark Disoway, P.E. for resolution.
Do not proceed without clarification.

COPYRIGHTS AND PROPERTY RIGHTS:
Mark Disoway, P.E. hereby expressly reserves
its common law copyrights and property right in
these instruments of service. This document is
not to be reproduced, altered or copied in any
form or manner without first the express written
permission and consent of Mark Disoway.

CERTIFICATION: These plans and
"Windload Engineering", Sheet S-1, attached,
comply with Florida Building Code 2001,
Section 1608 wind loads, to the best of my
knowledge.

LIMITATION: This design is valid for one
building at specified location. In case of conflict,
structural requirements, scope of work, and
builder responsibilities on sheet S-1 control.

MARK DISOWAY
P.E. 53915

Mark Disoway
30/NOV/05
SEAL

JOHN JOHNSON
CONSTRUCTION

SPEC HOUSE

ADDRESS:
Lot #5, Russwood Estates S/D
Lake City, FL

Mark Disoway P.E.
P.O. Box 868
Lake City, Florida 32026
Phone: (386) 754 - 5419
Fax: (386) 754 - 6749
Email: mdpe@bellsouth.net

PRINTED DATE:
November 30, 2005

DRAWN BY:
Evan Beamsley

CHECKED BY:

DESIGNED BY:
Evan Beamsley


FINALES DATE:
19 / Nov / 04

JOB NUMBER:
509063

DRAWING NUMBER

A2

OF 5 SHEETS

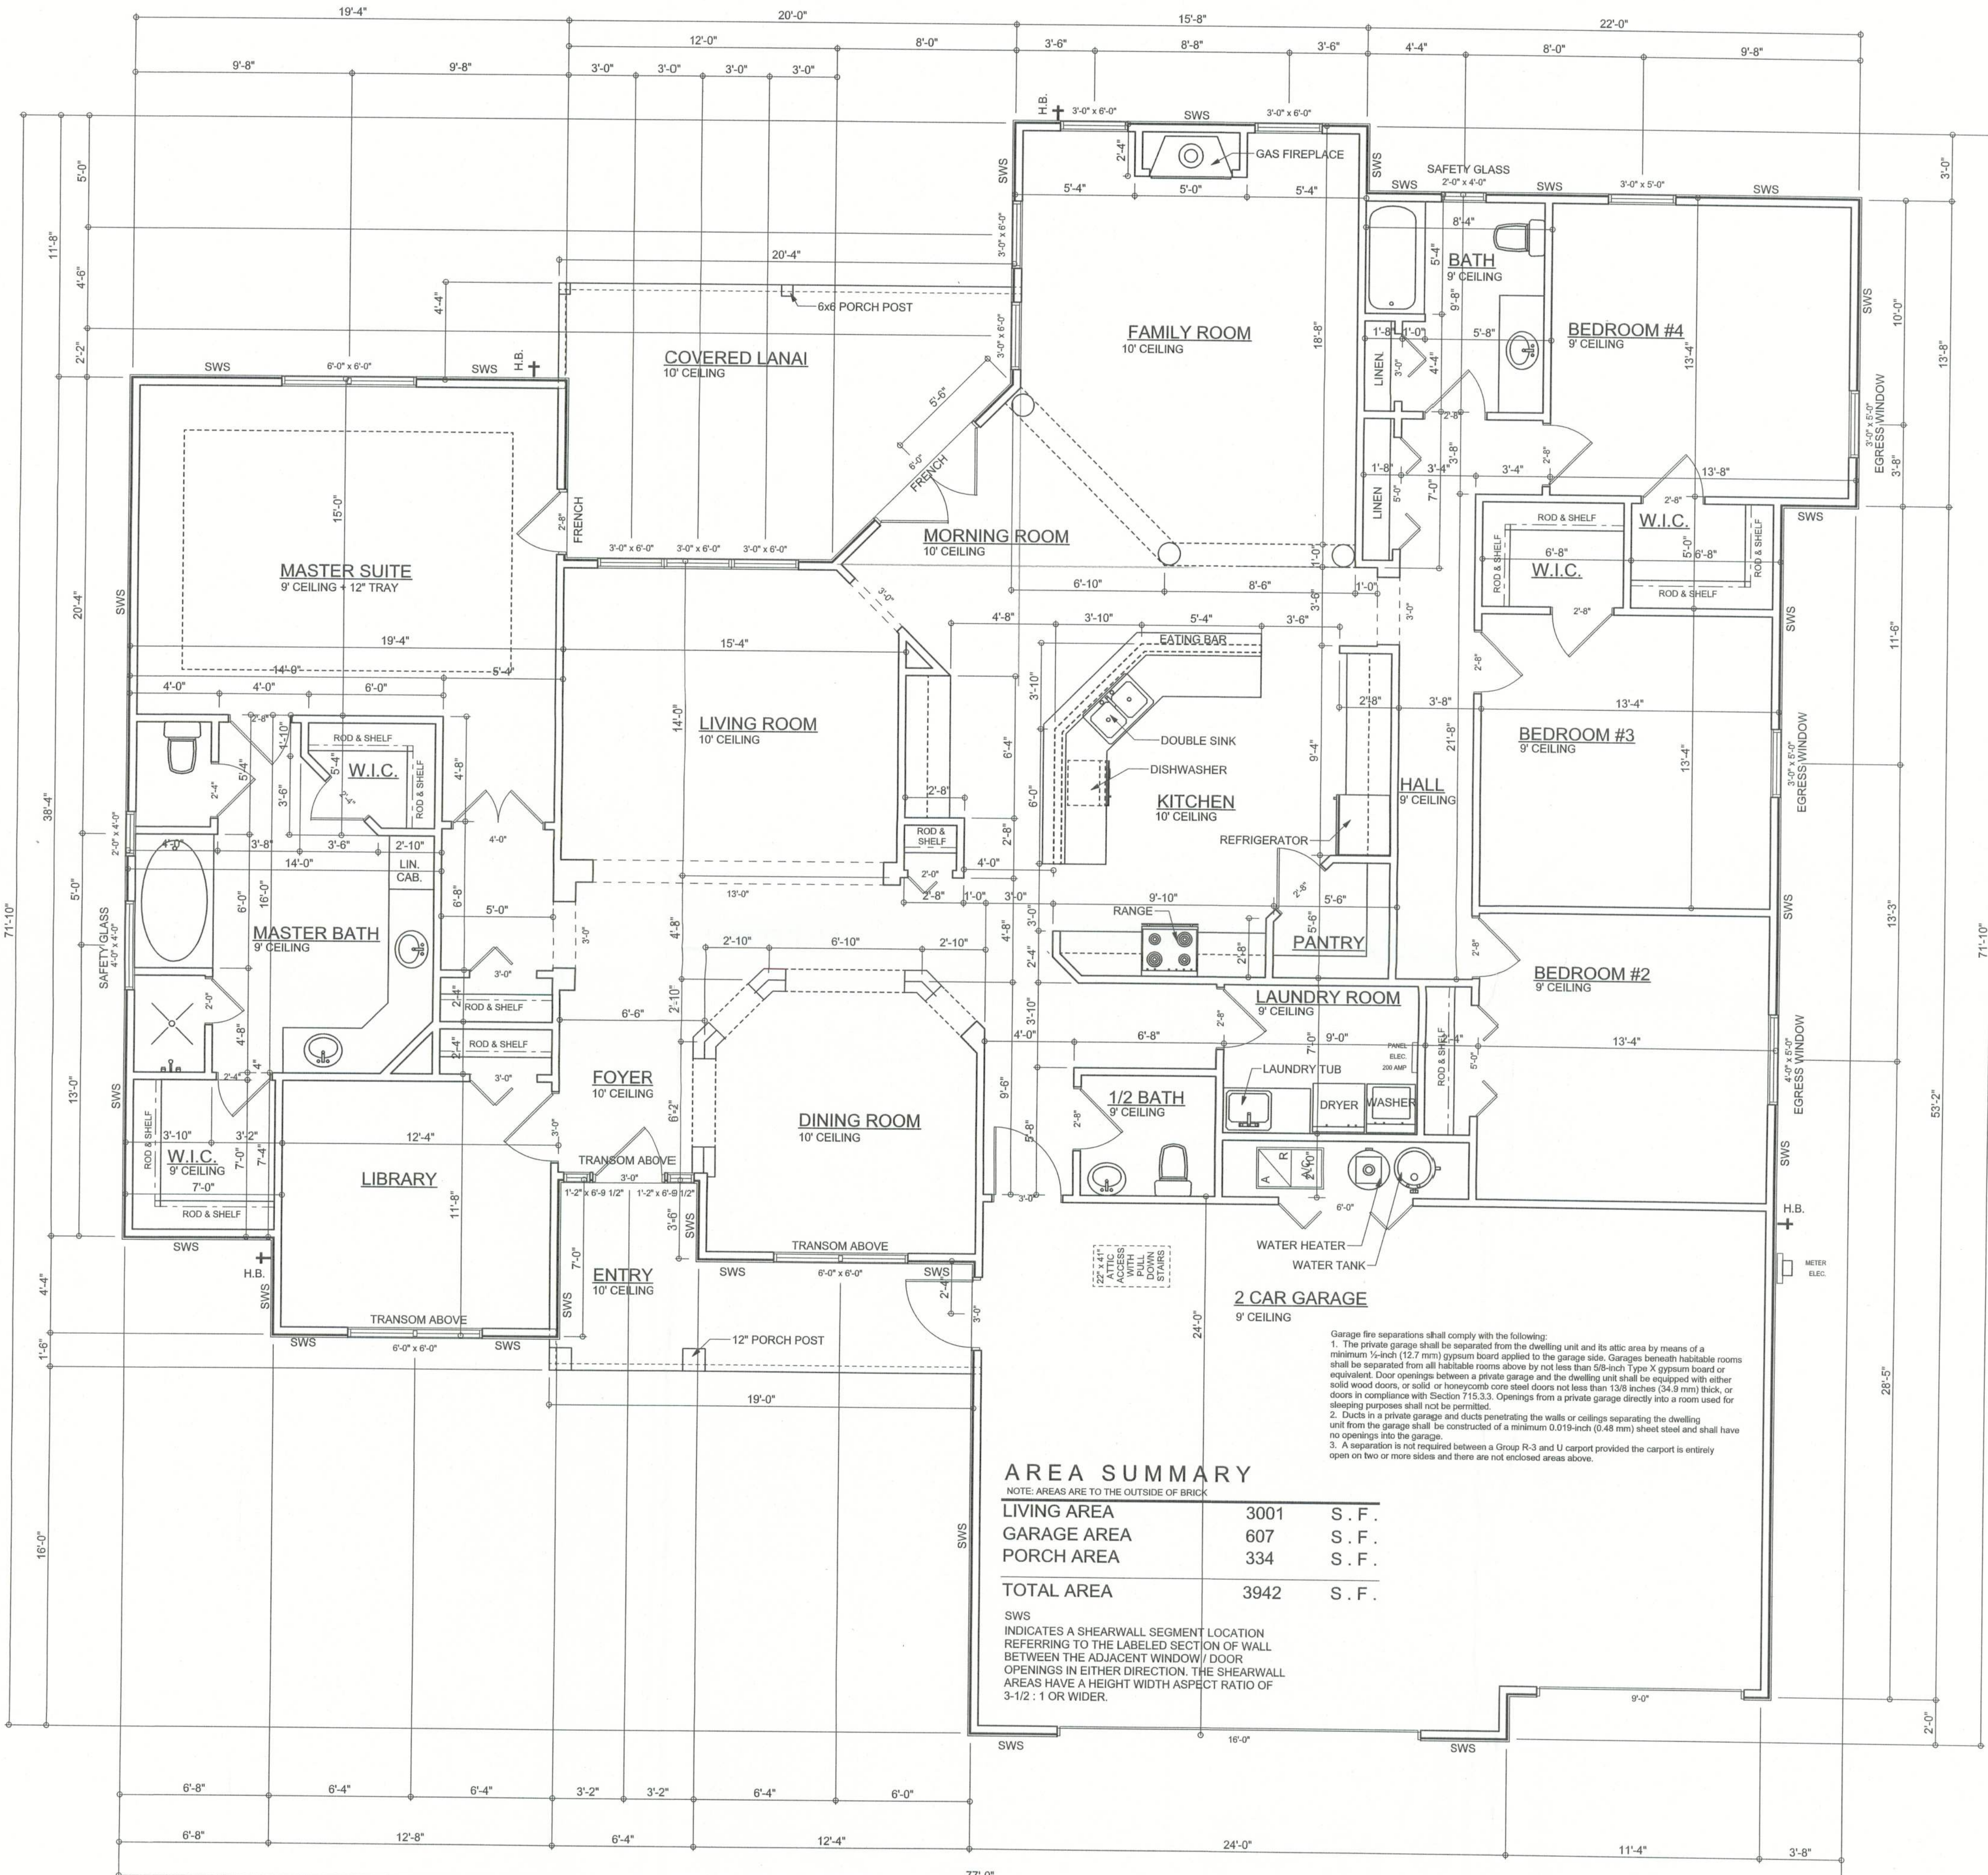

FLOOR PLAN
SCALE: 1/4" = 1'-0"

TYPICAL DESIGN WALL SECTION

NON - STRUCTURAL DATA

SCALE: 1" = 1'-0"

