


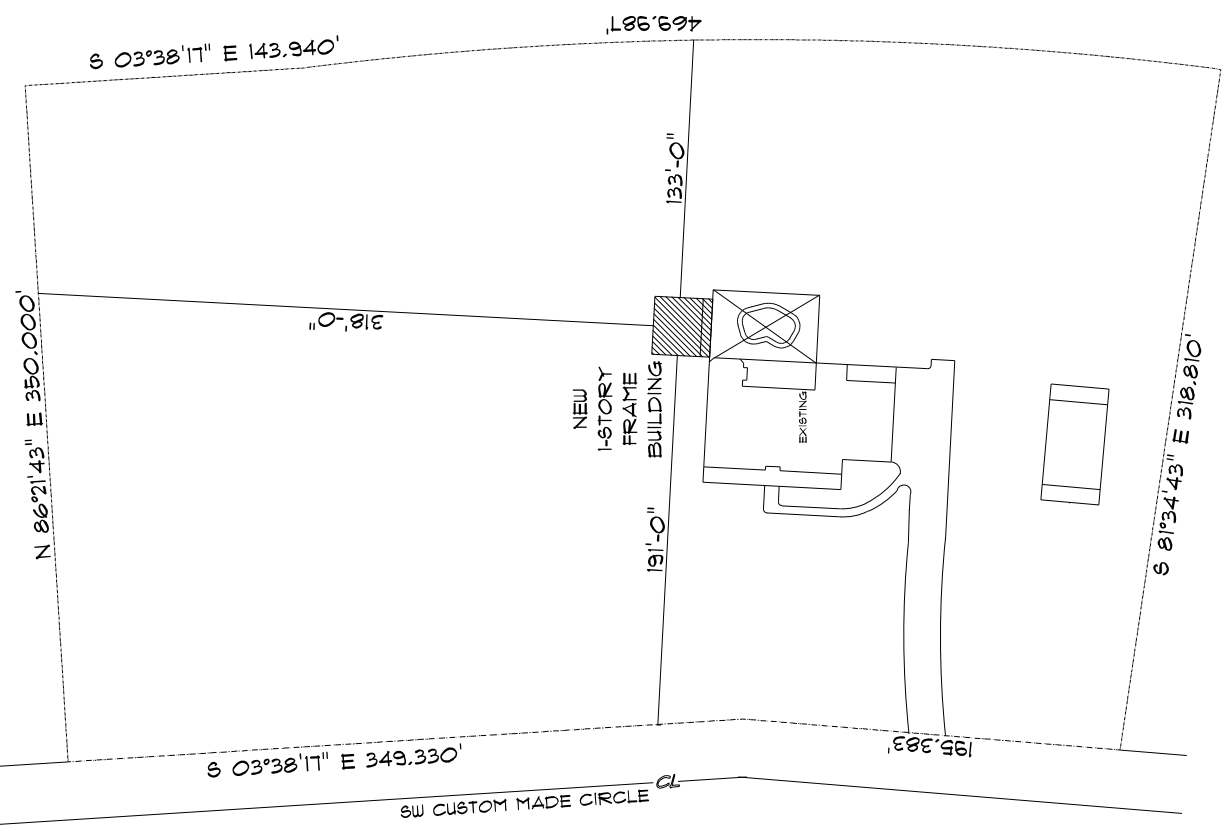

* SITE PLAN *

SCALE: 1" = 30'-0"



HASKELL POOL HOUSE	
TERRY W. RIFE LAKESIDE ARCHITECTS 2000 5000 5000 5000	
PRINTED DATE	08/08/2008
DRAWN BY	CREATED BY
TRACED AND LAYOUT	
PLANNING CONSULTANT	
PROJECT CONSULTANT	
DATE	
JOB NUMBER	
DRAWING NUMBER	A-1
OF 4 SHEETS	