



ORIGINAL

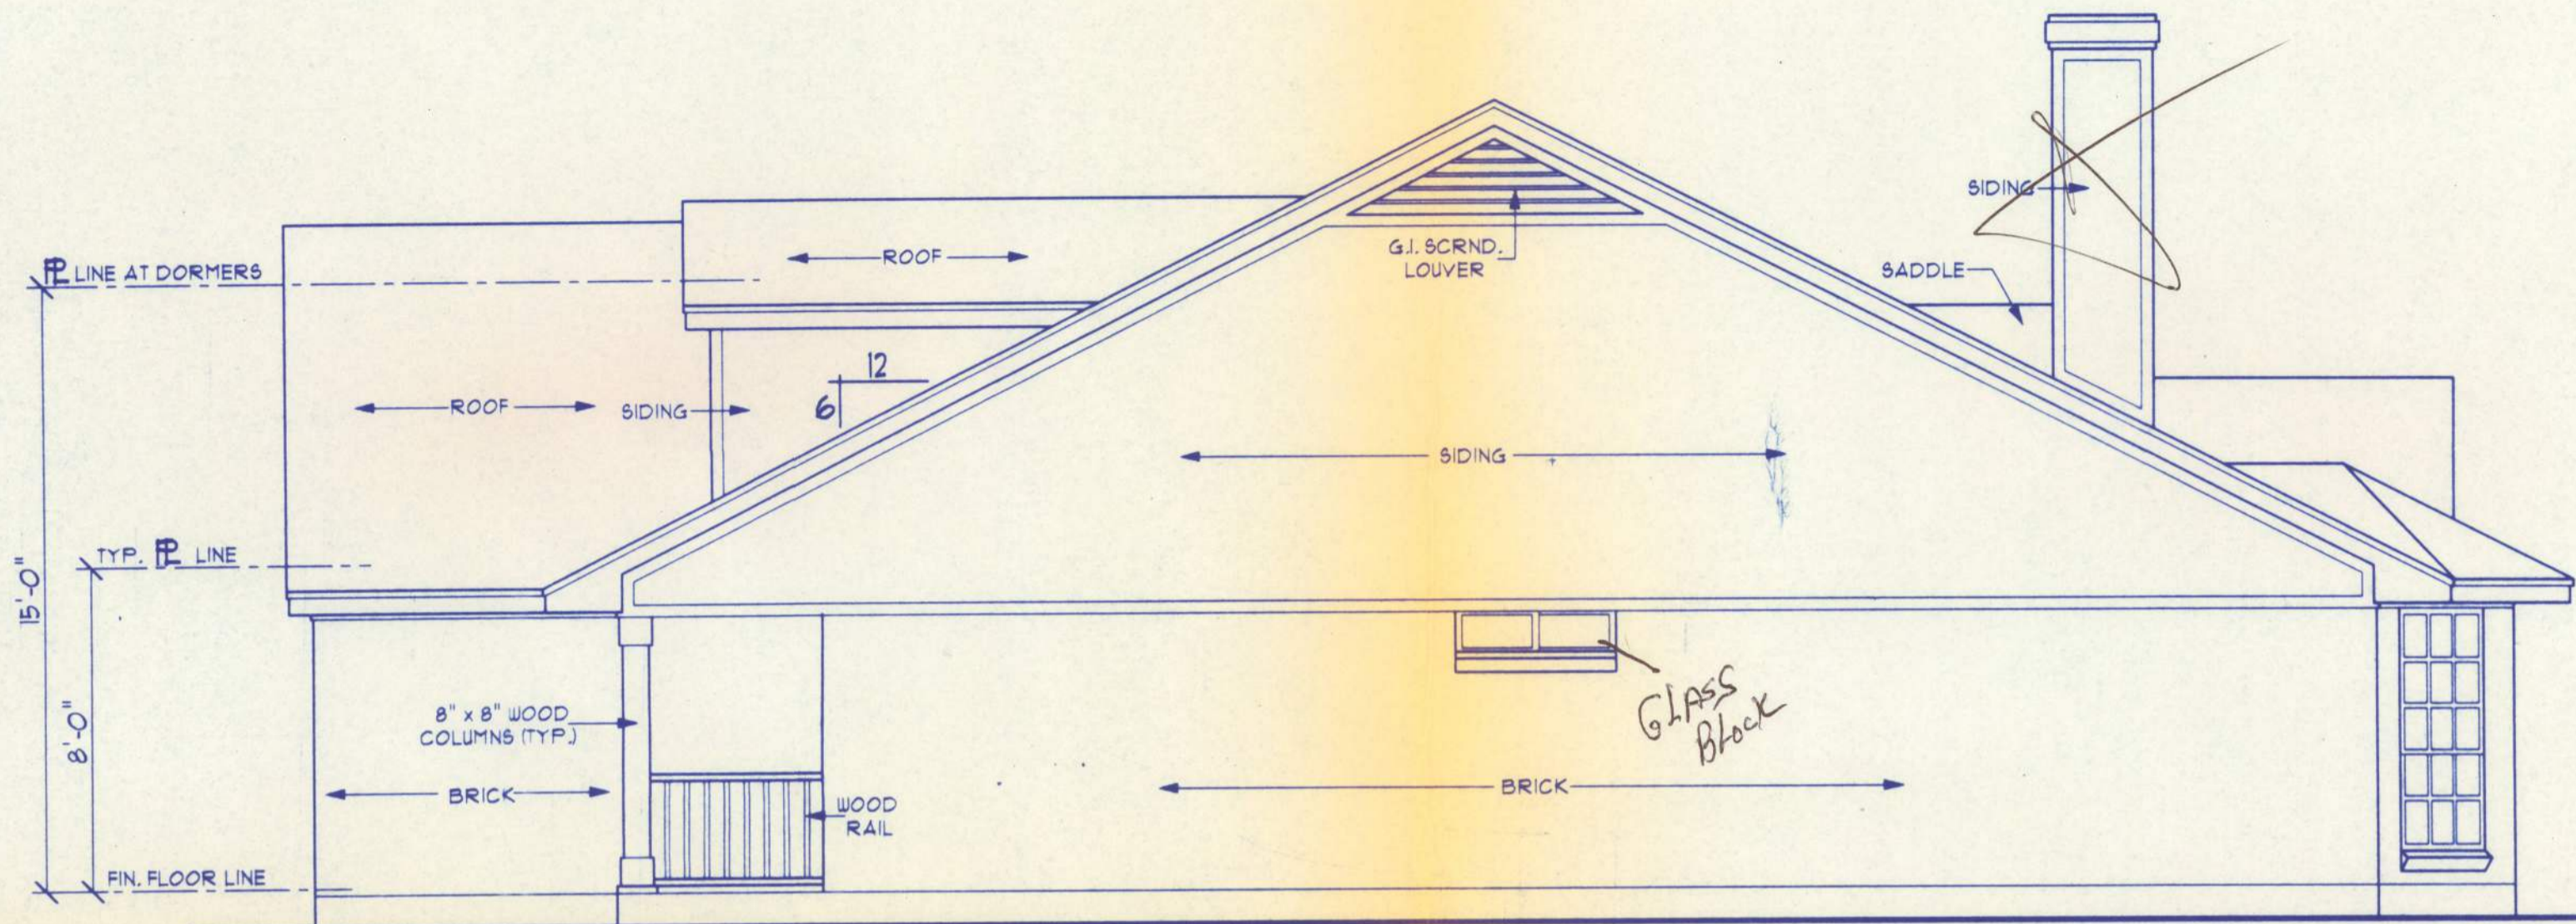

RIGHT ELEVATION
SCALE: 1/4" = 1'-0"

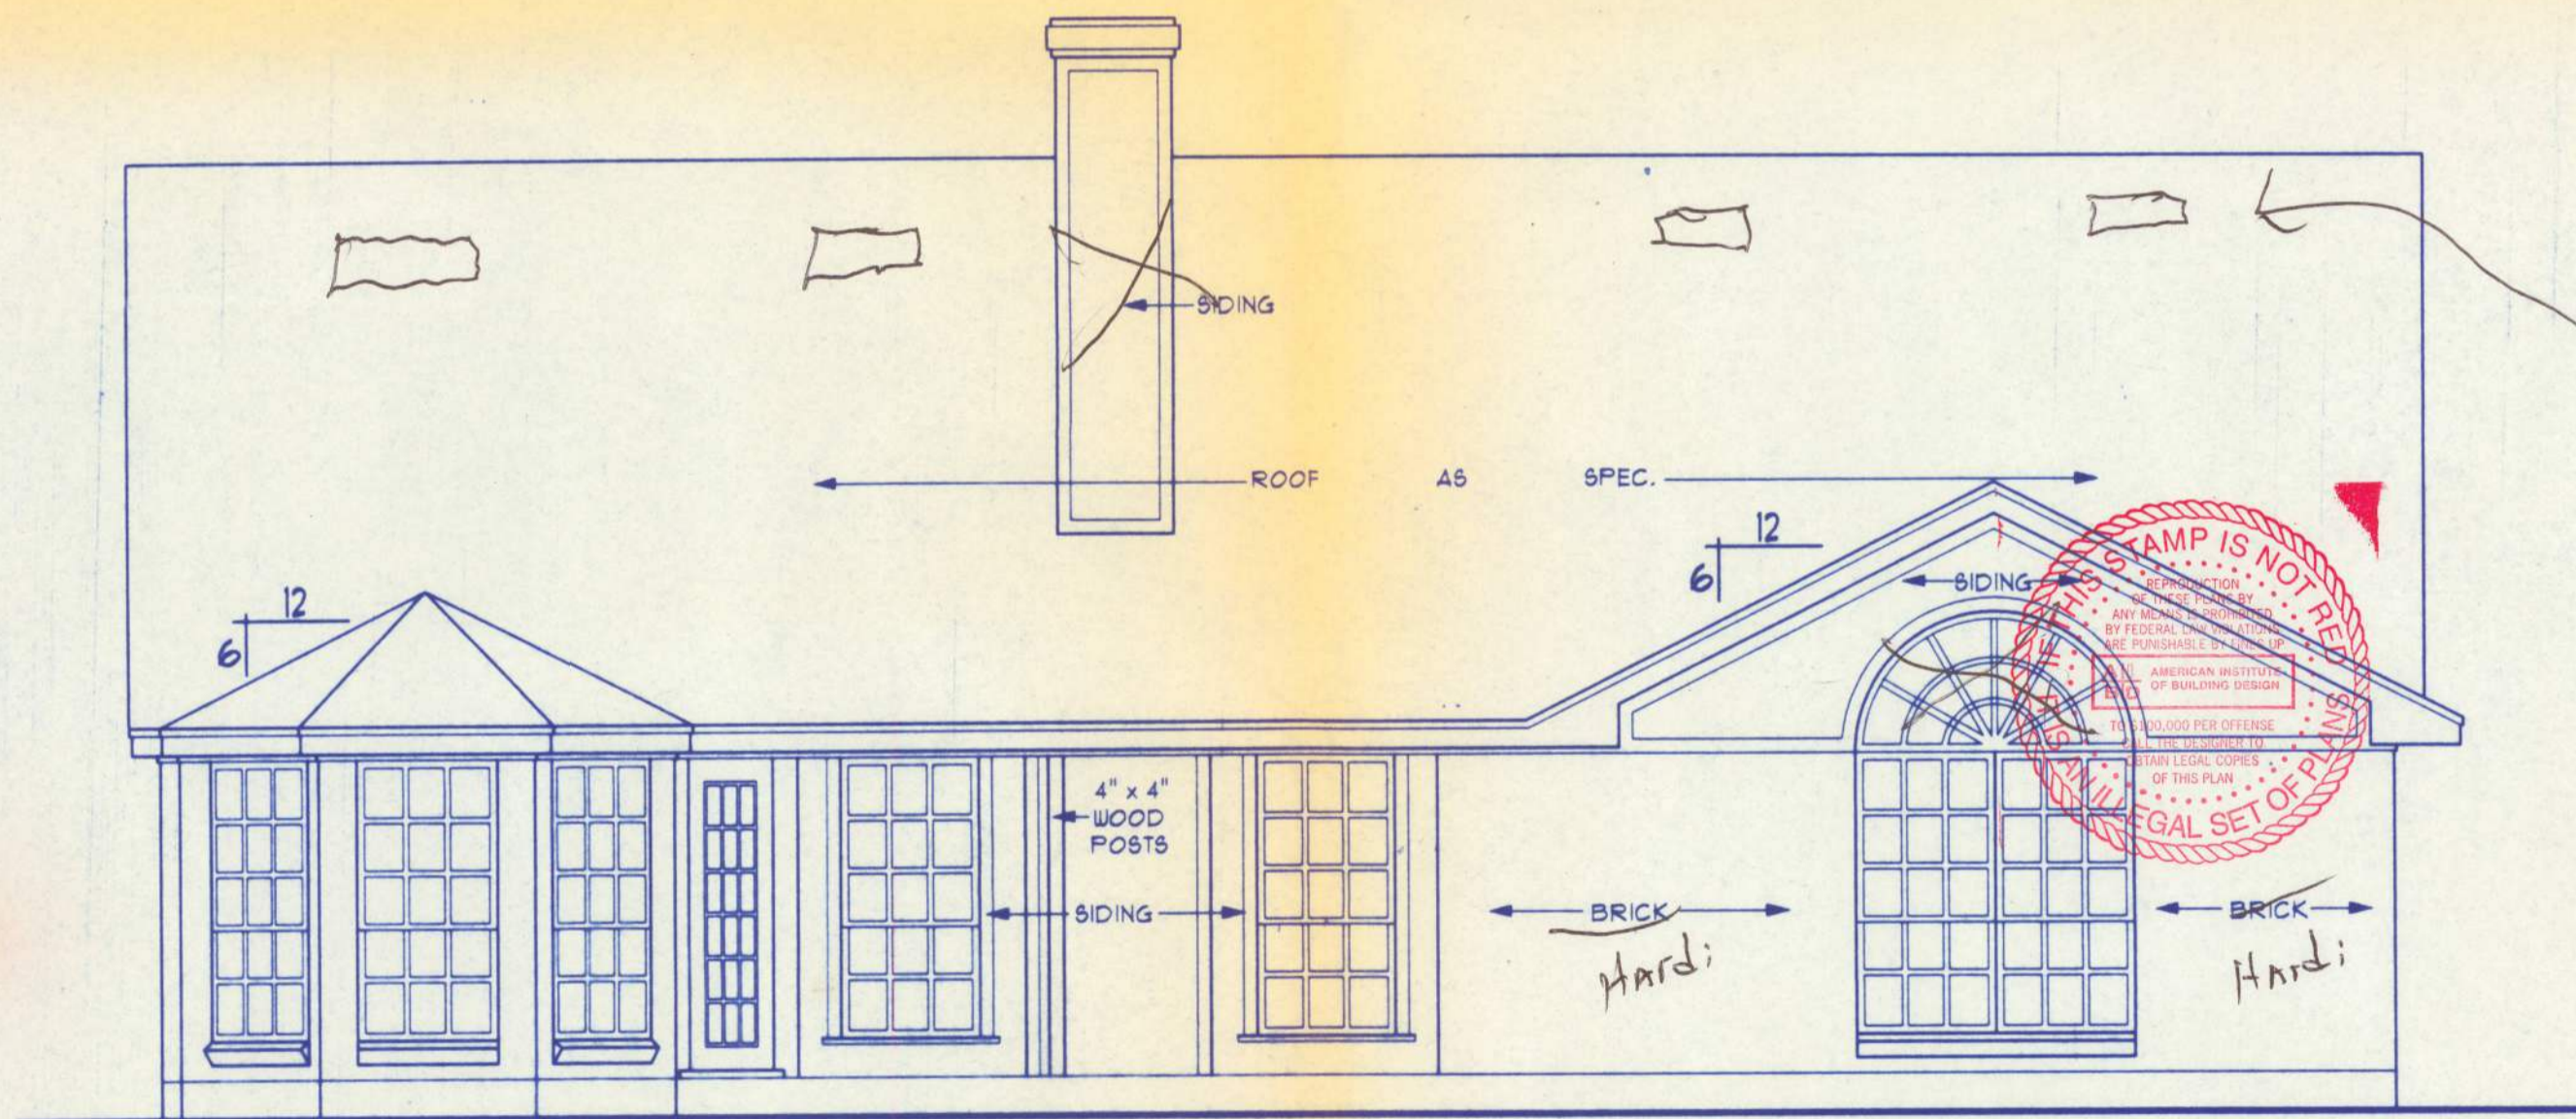

REAR ELEVATION
SCALE: 1/4" = 1'-0"

*4 - OFF Ridge vents
ALUM. VENTED SOFFITS*



GREAT CARE AND EFFORT HAVE GONE INTO THE CREATION OF THESE BLUEPRINTS. HOWEVER, BECAUSE OF THE VARIANCE IN GEOGRAPHIC LOCATIONS, PLANSTYLES BY KEN DICK WILL NOT ASSUME LIABILITY FOR ANY DAMAGES DUE TO ERRORS, OMISSIONS, OR DEFICIENCIES ON THESE PLANS. OWNER/BUILDER MUST COMPLY WITH LOCAL BUILDING CODES PRIOR TO COMMENCEMENT OF CONSTRUCTION. CONTRACTOR TO CONSTRUCT THIS HOUSE ONLY ONCE. ANY COPYING, TRACING, OR ALTERING OF THESE PLANS IS NOT PERMITTED. VIOLATORS WILL BE SUBJECT TO PROSECUTION UNDER COPYRIGHT LAWS.

4320 WEST VICKERY BLVD.
FORT WORTH, TEXAS 76107
817-763-0555 817-377-0232 (FAX)
800-368-6602
WWW.KENDICKDESIGNS.COM

PLAN STYLES
BY KEN DICK © PLANSTYLES BY KEN DICK

PLAN NUMBER
BP21-1539-SW

SHEET
4
OF 6

*The Builder
#339000
2-1-05*