



W.H.F. / hwa
10/5/05

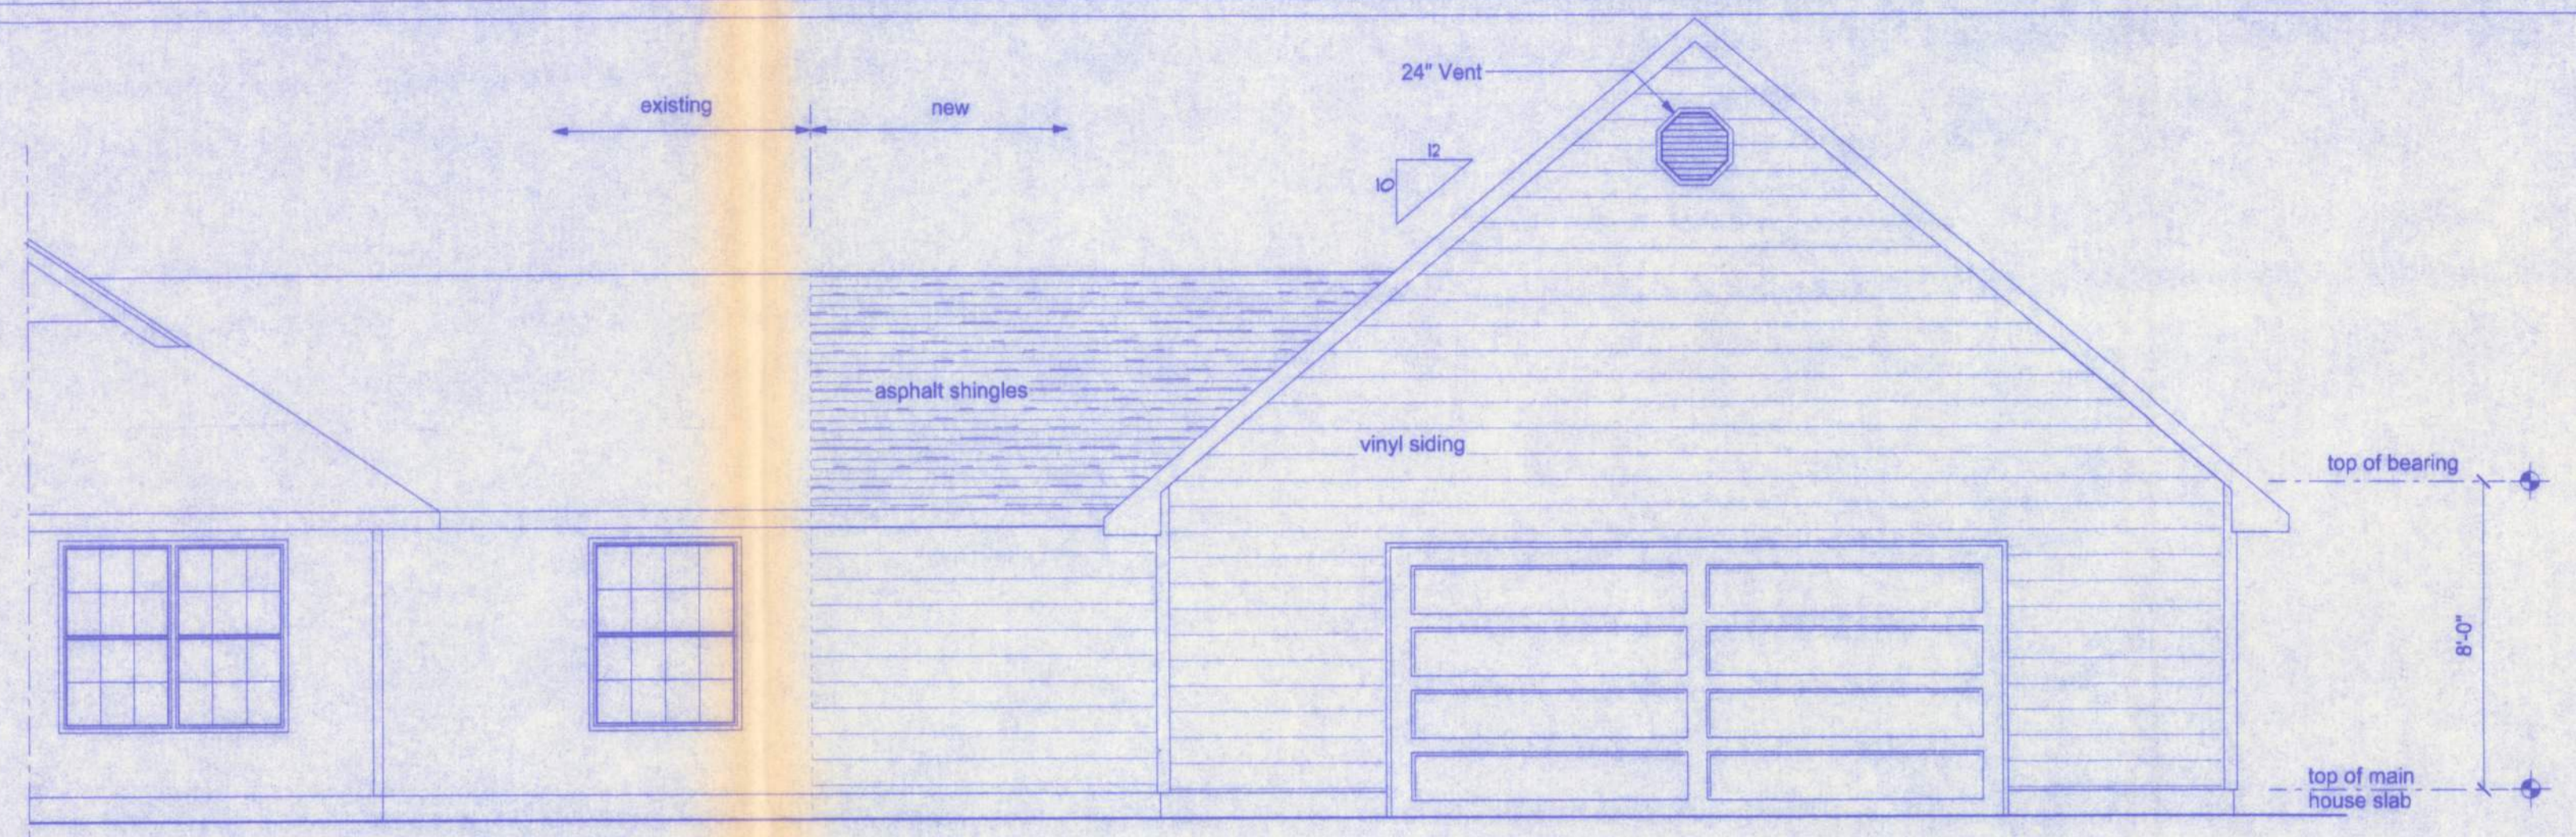


NOTE:
verify wall height so that eaves
match existing roof


FRONT ELEVATION
SCALE: 1/4" = 1'-0"

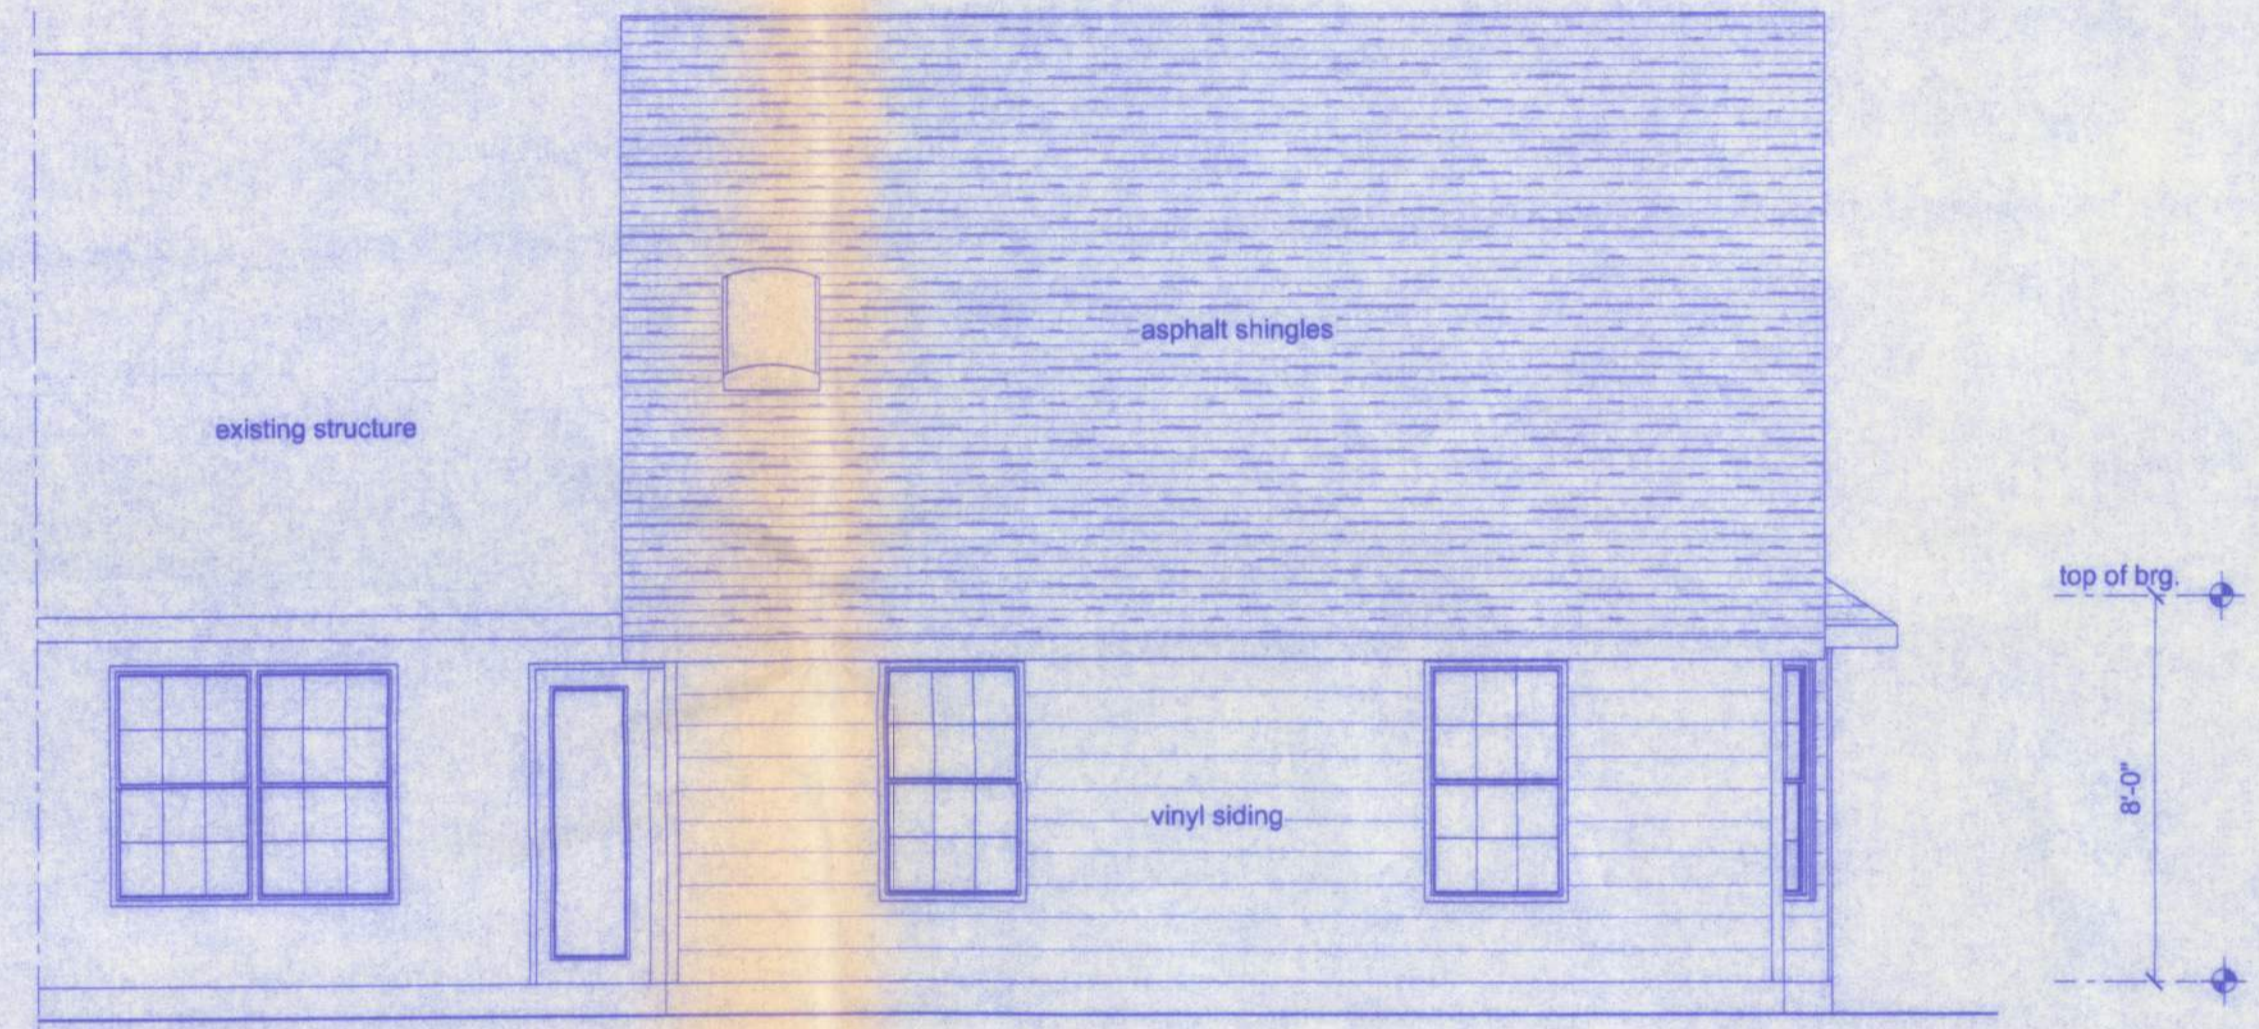

RIGHT ELEVATION
SCALE: 1/4" = 1'-0"

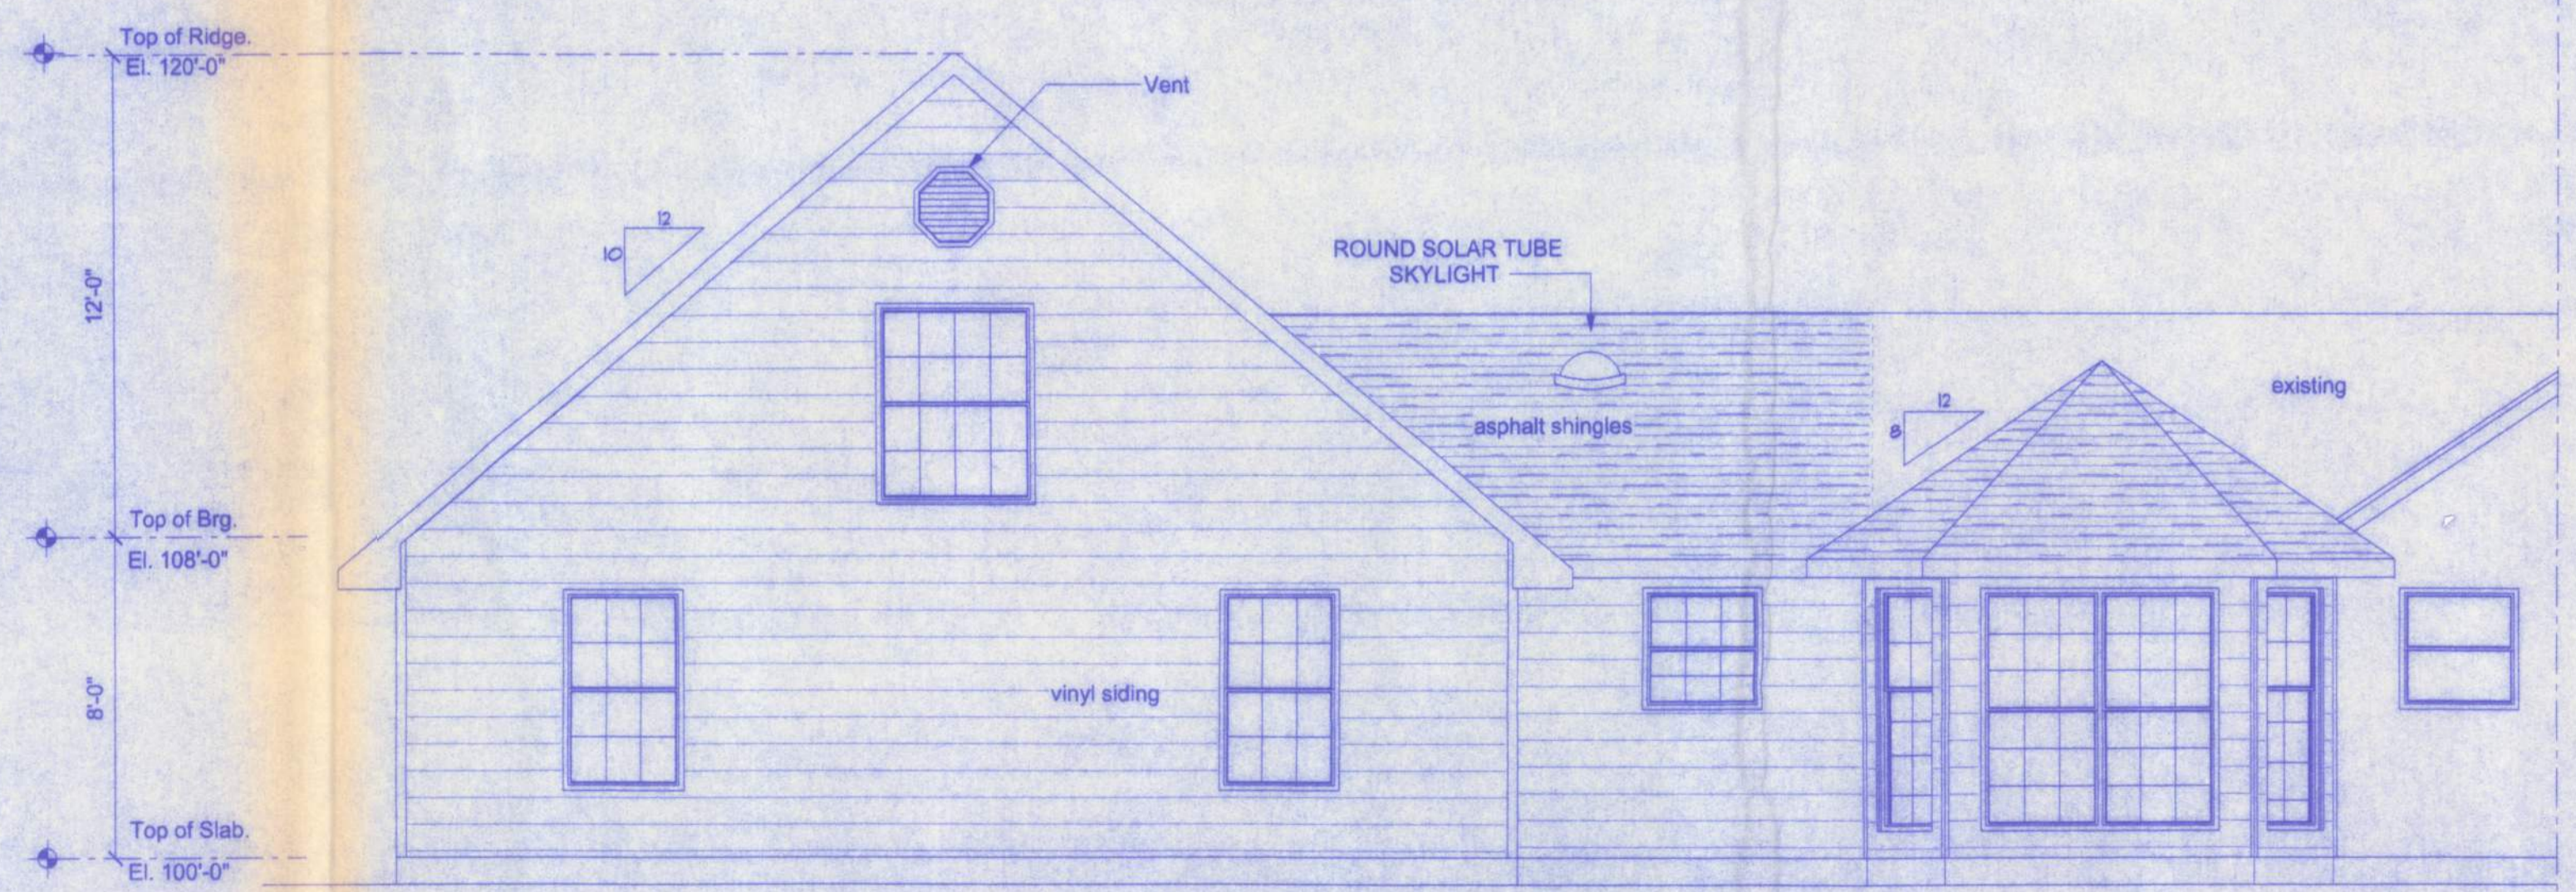


REAR ELEVATION
SCALE: 1/4" = 1'-0"

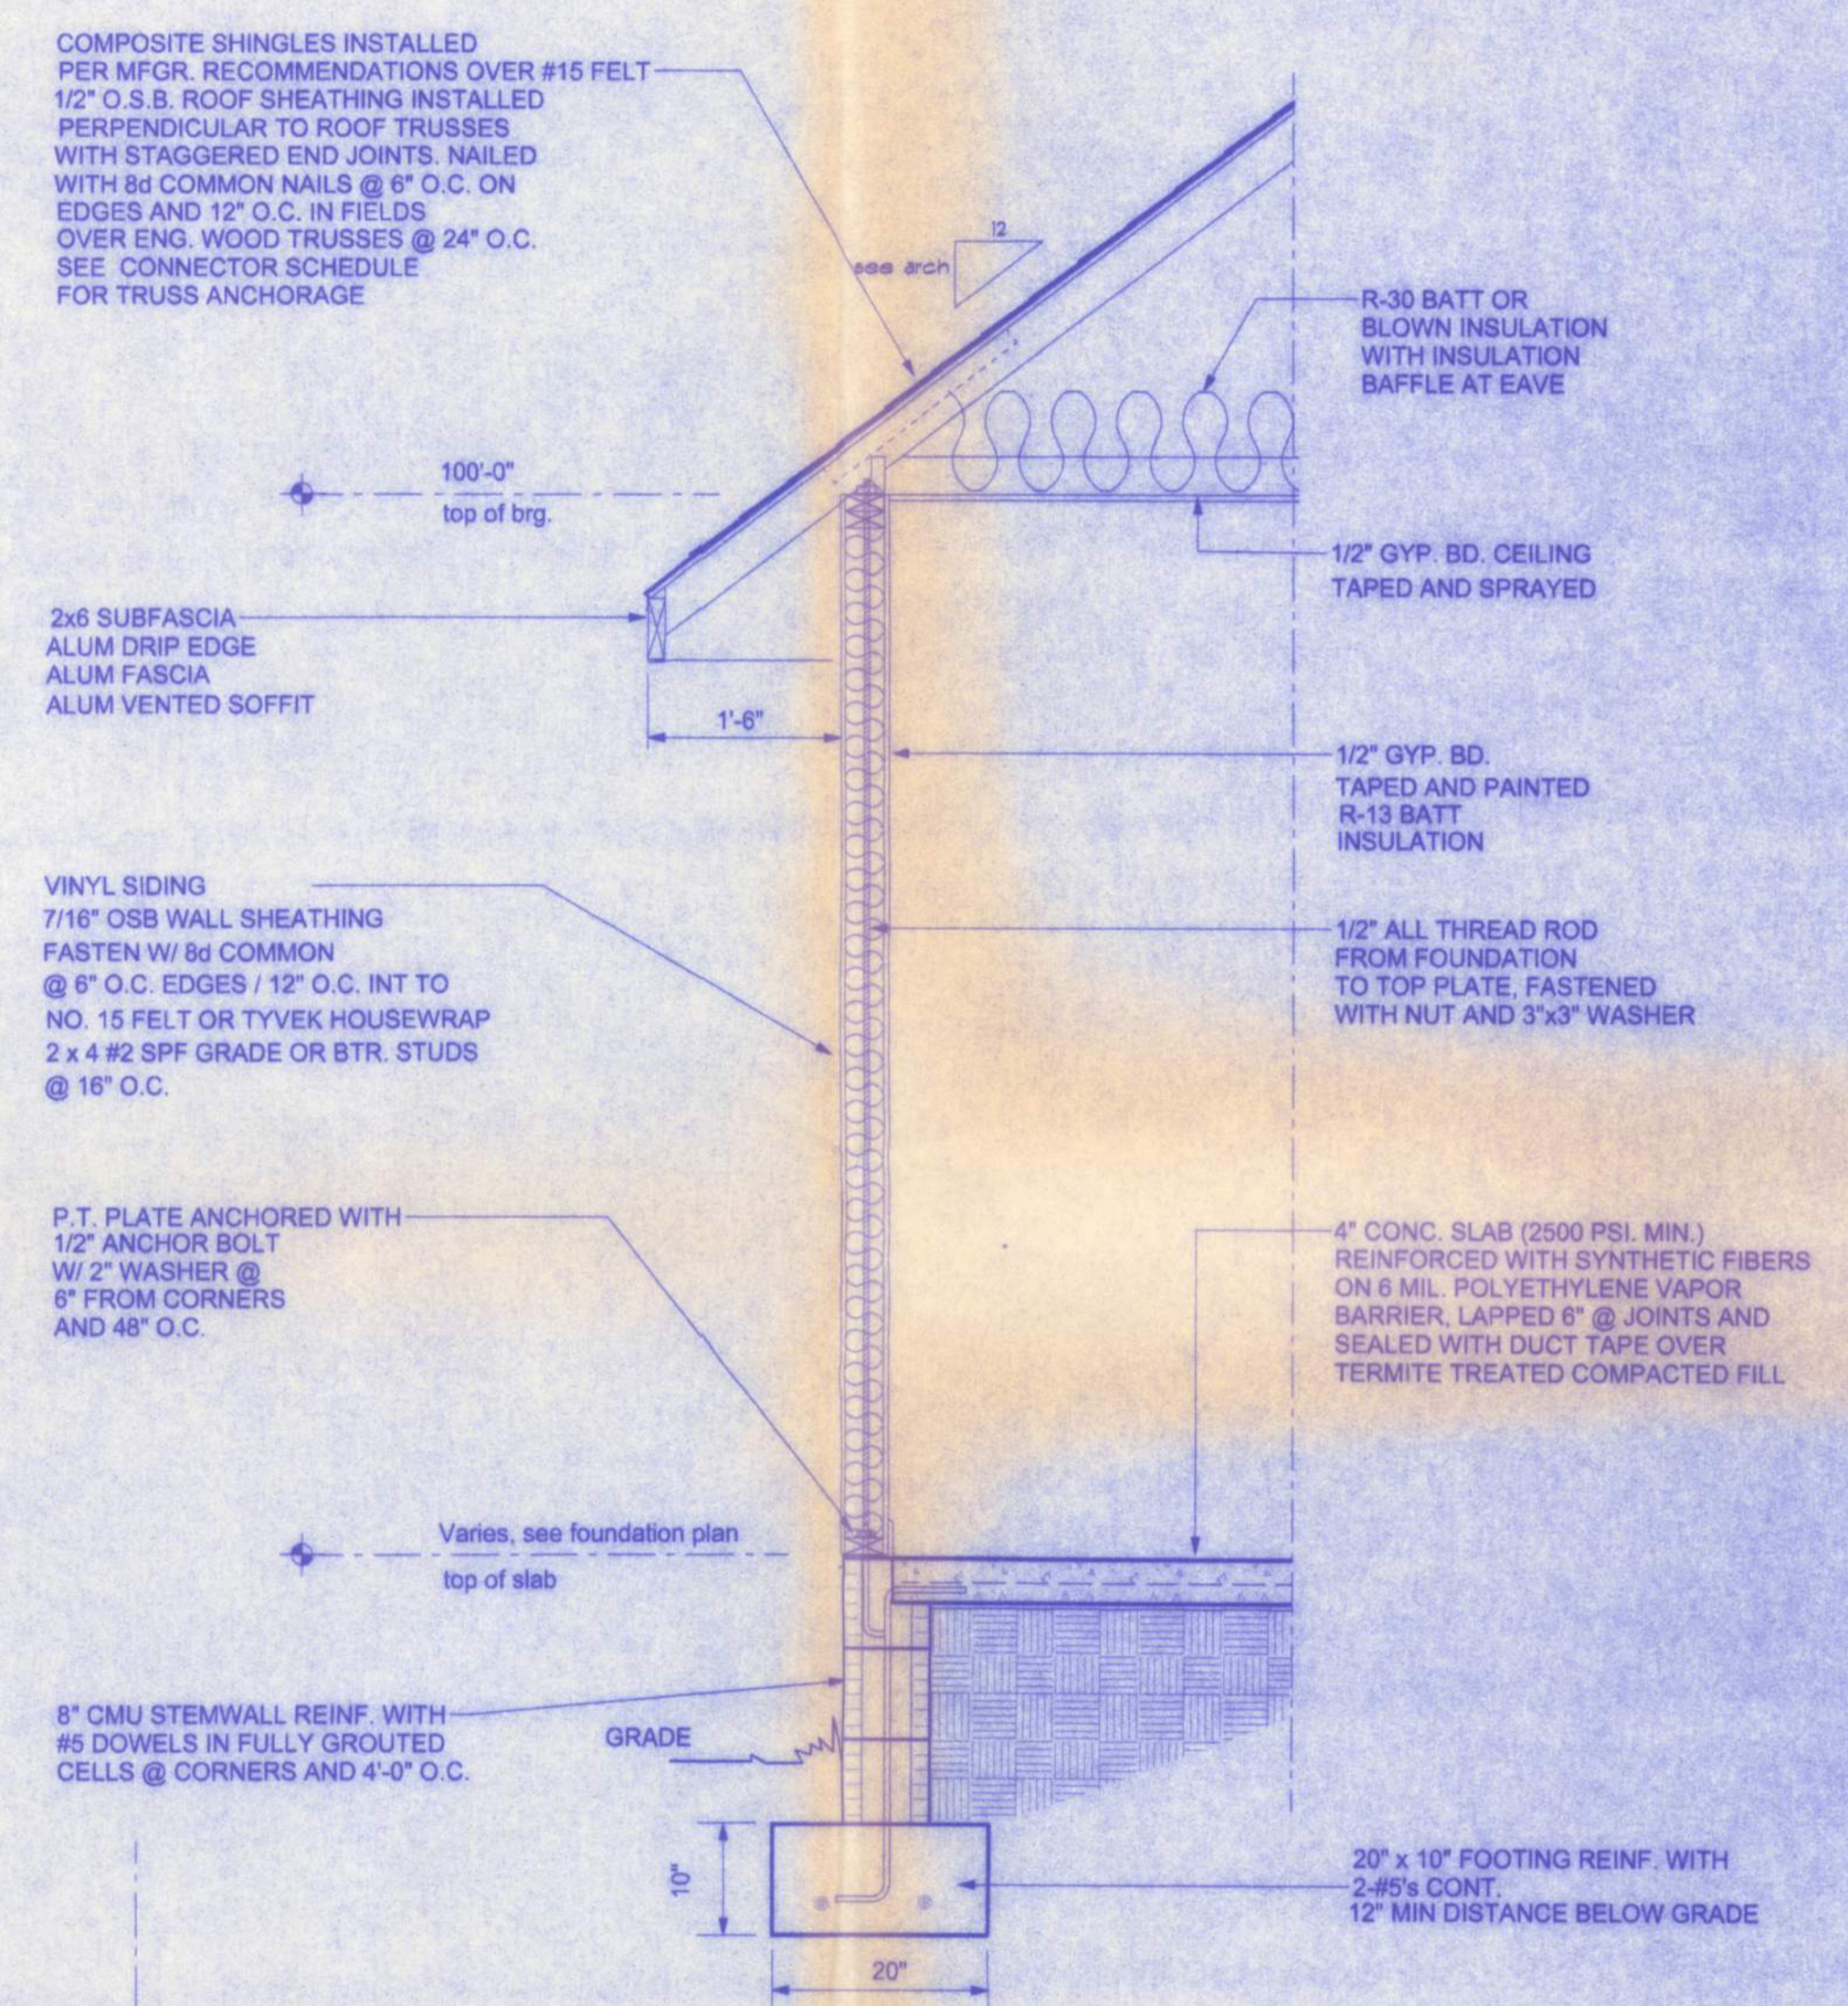

TYPICAL WALL SECTION
3/4" = 1'-0"

CONTRERAS ADDITION

161 N.W. MADISON STREET
SUITE #102
LAKE CITY, FL 32055
(386)758-4209

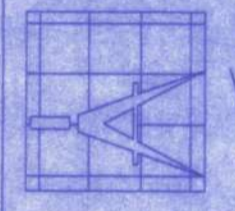

Freeman
Design Group inc.

DATE: 10/5/05
DRAWN BY: W.H.F.

REVISIONS

SHEET: A-2
OF: 5

PROJECT NO.: 05.R034

CERTIFICATE OF AUTHORIZATION # 00008701