



FOUNDATION

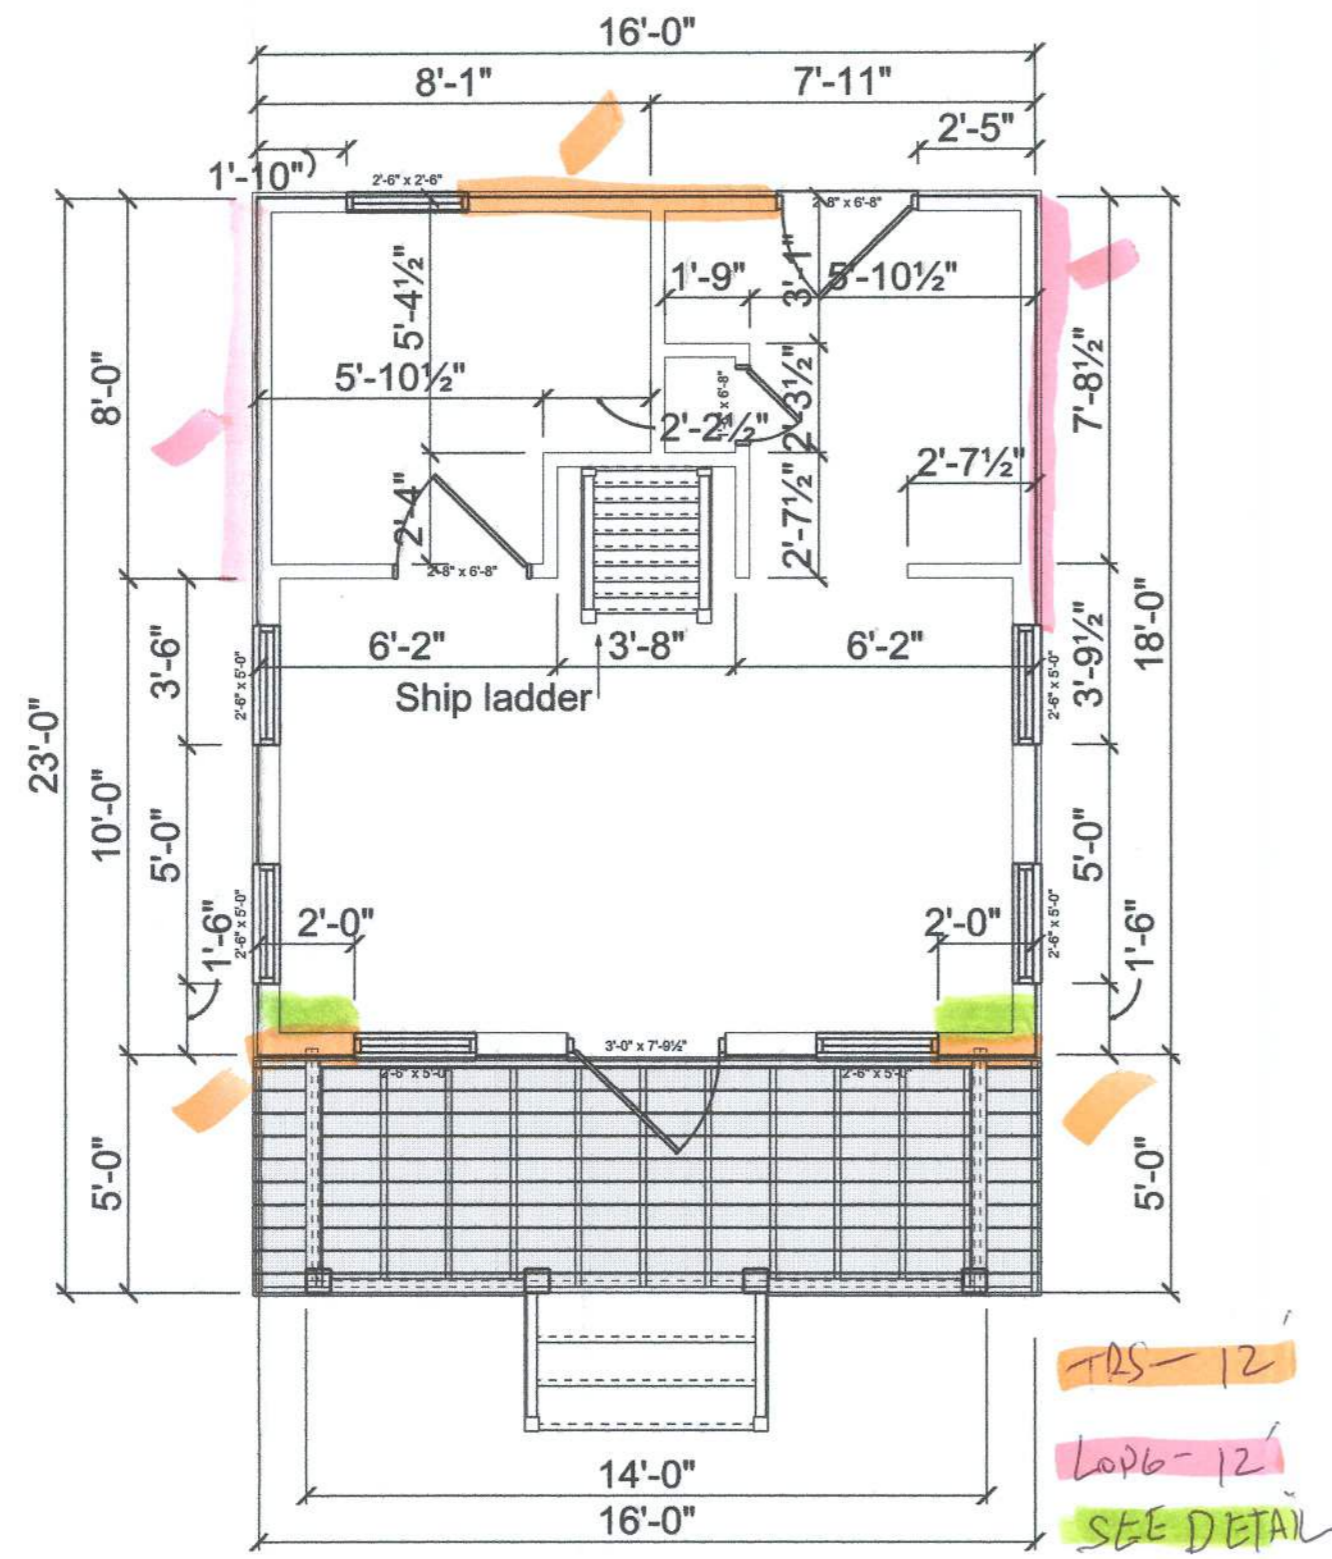


FLOOR PLAN


705-12
1006-12
SEE DETAIL

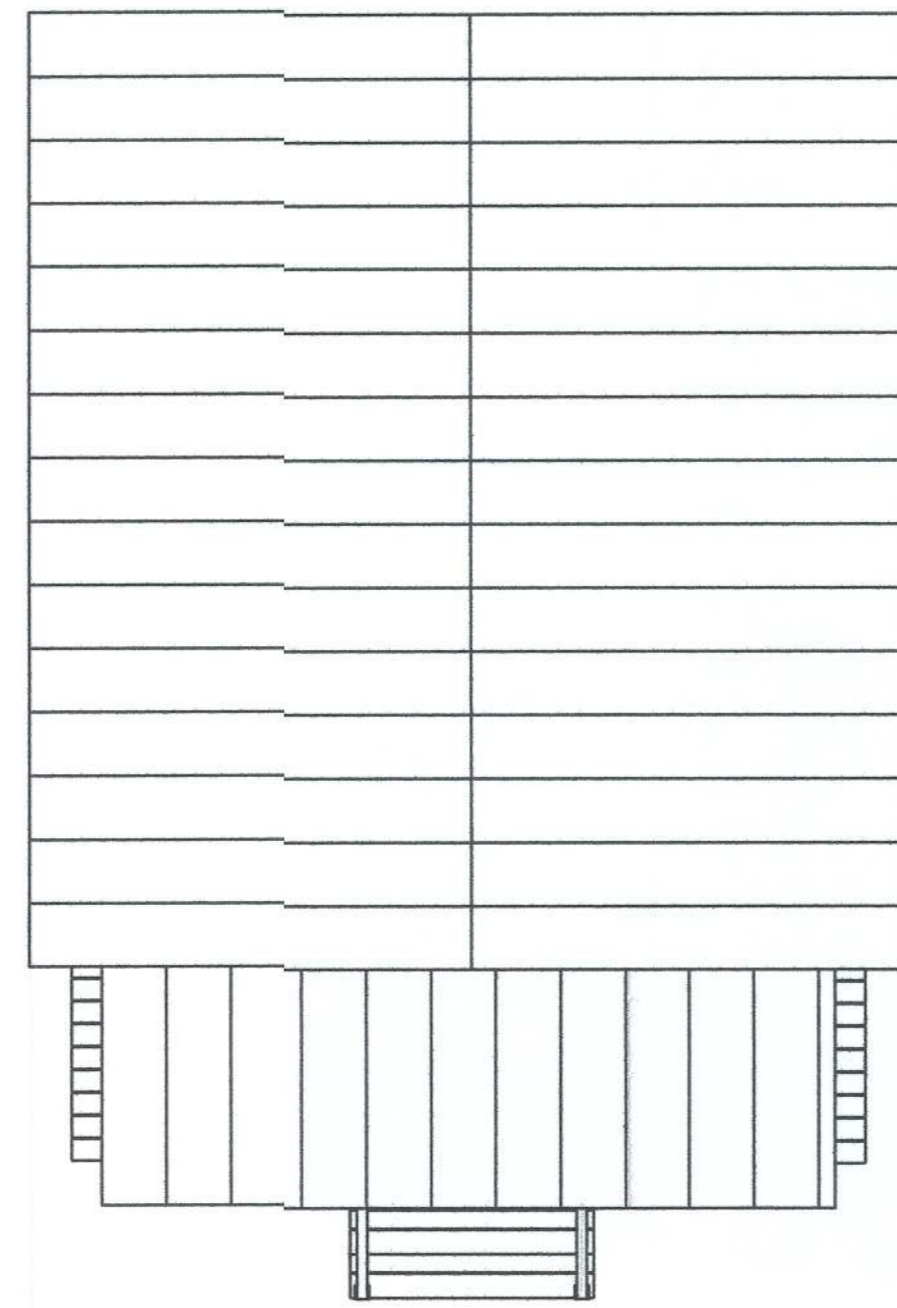


ROOF ELEVATION

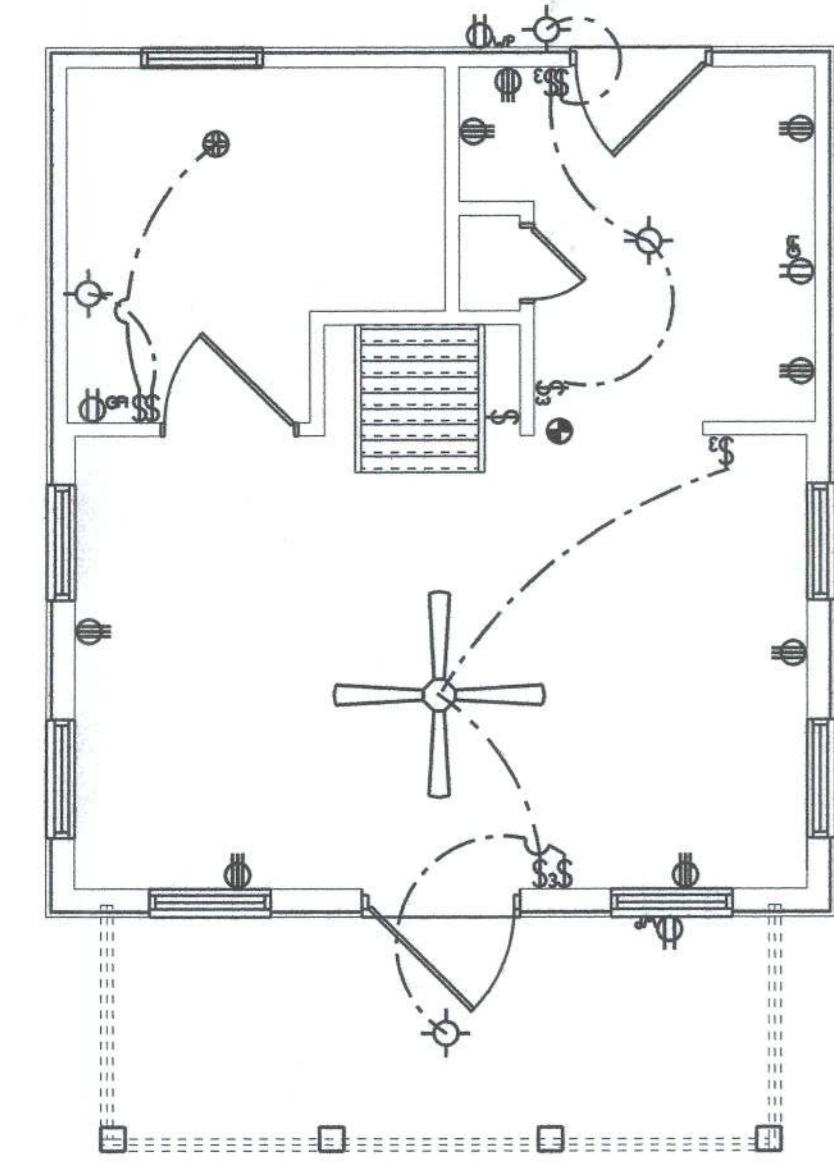


ELECTRICAL

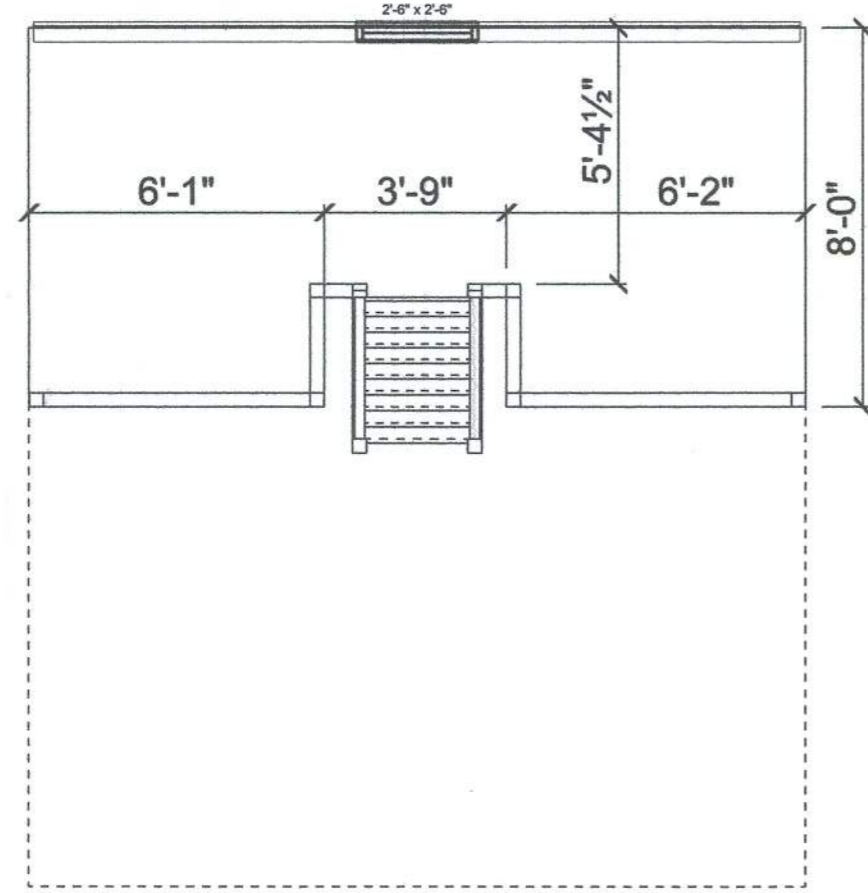


LOFT

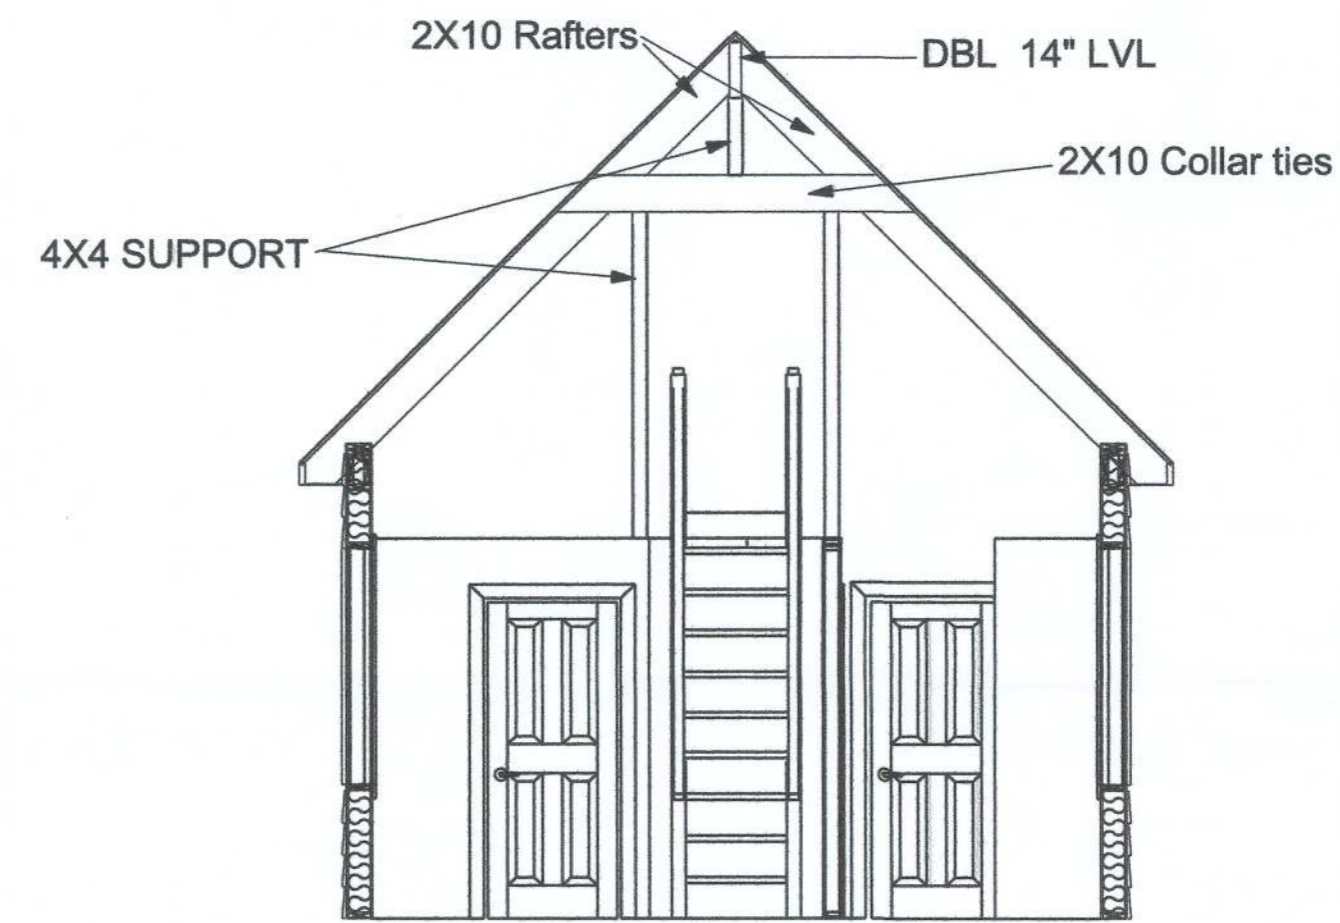

ROOF FRAMING

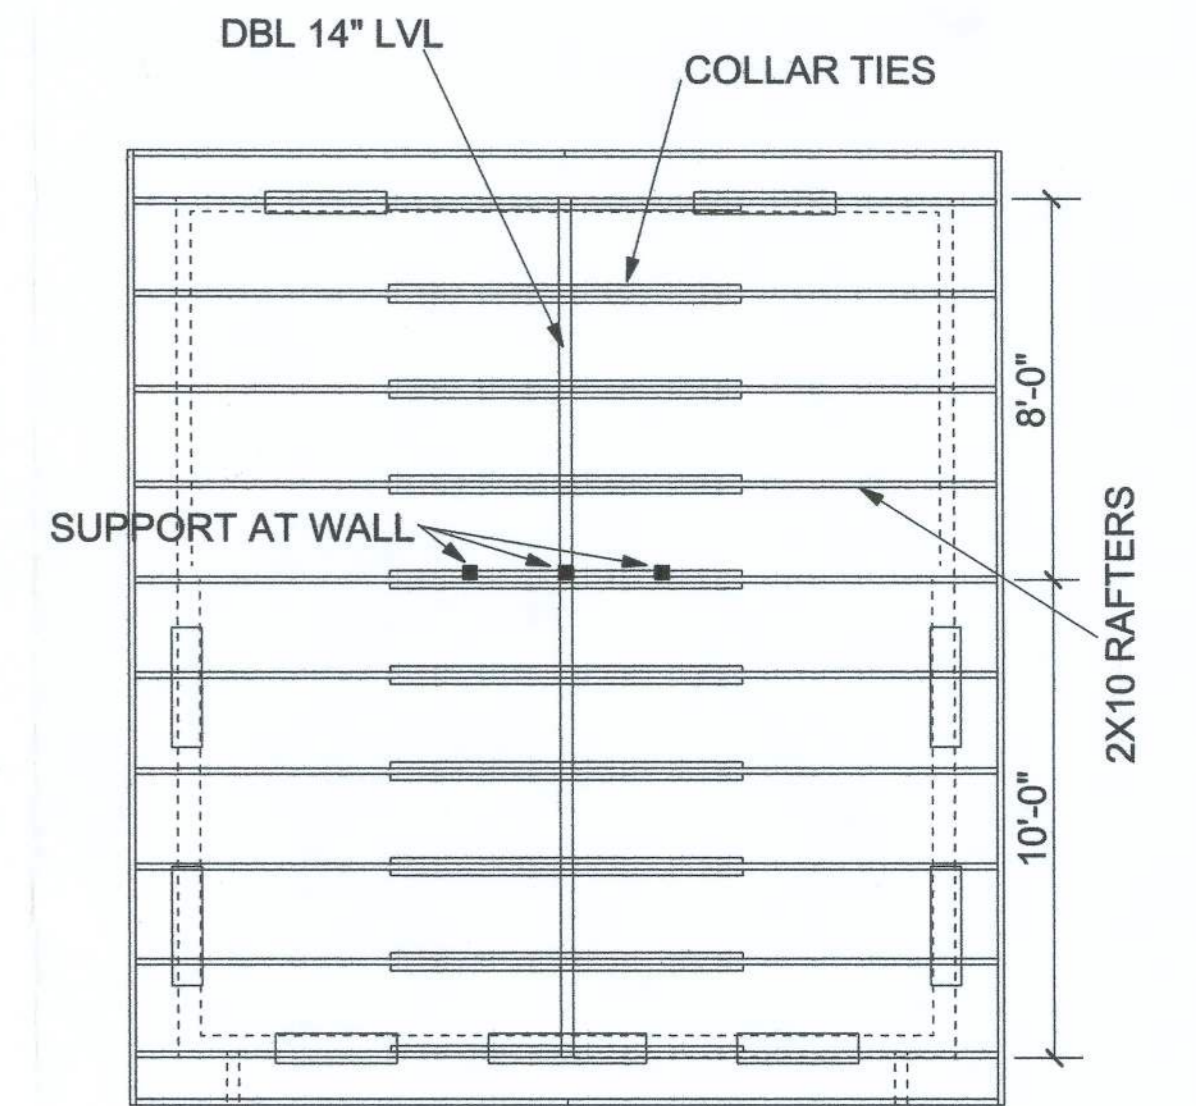

ROOF FRAMING TOP VIEW

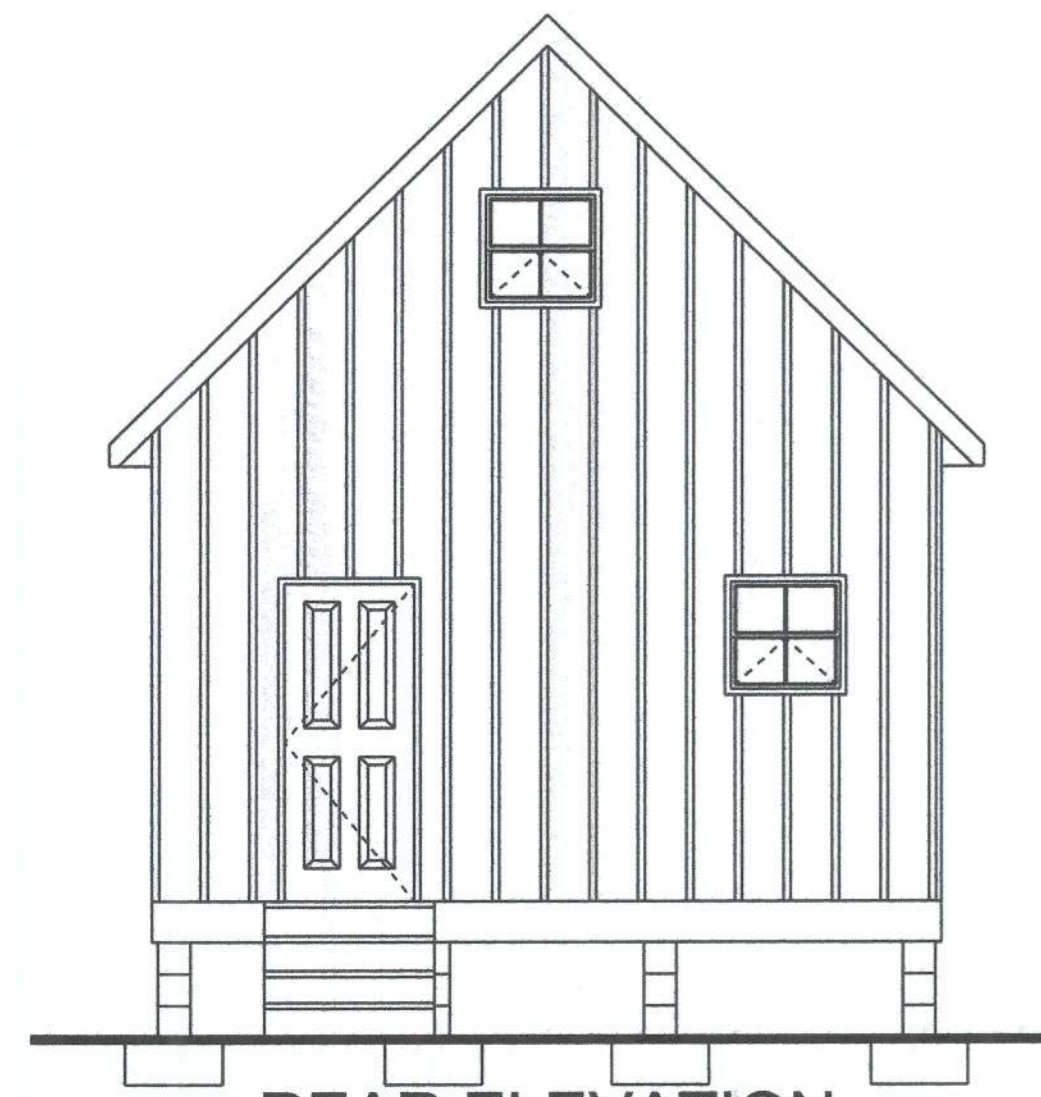


REAR ELEVATION



RIGHT ELEVATION



LEFT ELEVATION

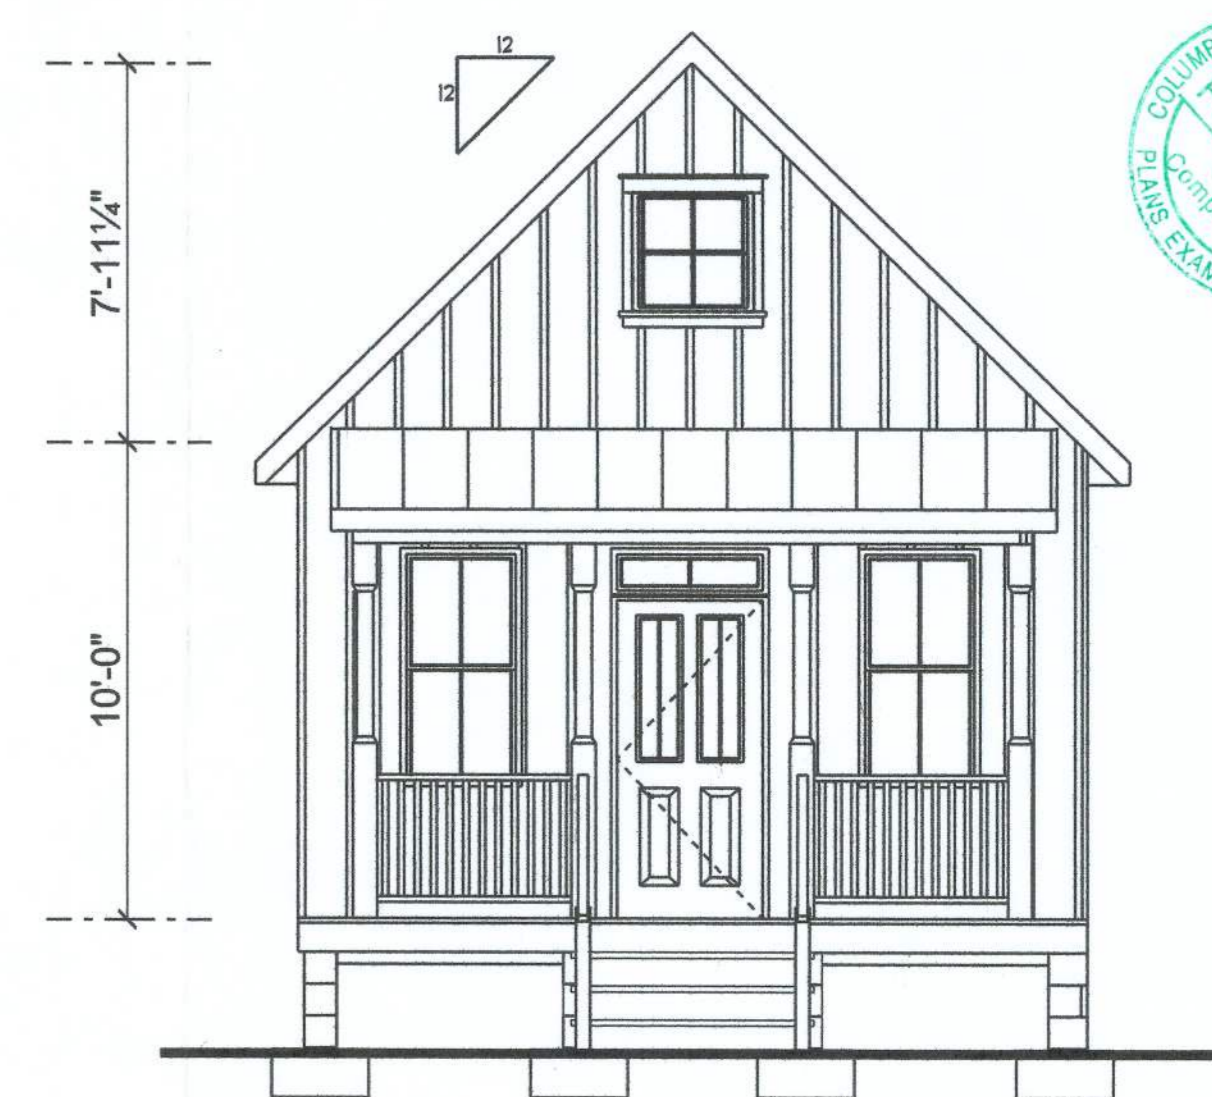

FRONT ELEVATION



DRAWN BY:
JASON ELIXSON CONSTRUCTION, LLC
7490 WEST CR. 18
LAKE BUTLER, FL. 32054
(386) 623-1741

SKINNER STUDIO
COLUMBIA CO.

1/4" = 1 FOOT

SOFTPLAN
ARCHITECTURAL DESIGN SOFTWARE