



**ADDENDUM #1  
RESURFACING OF SW DURANT STREET AND SW  
BRIGHTON COURT IN THE TOWN OF FORT WHITE  
L170807TFW**

1. The project description does not include SW Walton Glen and SW Lanktree Glen; however, it appears the bid quantities do include these two streets. Please confirm SW Walton Glen and SW Lanktree Glen are part of this project.

**SW Walton Glen and SW Lanktree Glen are a part of this project.**

2. The typical section on sheet 3 is for resurfacing. No shoulder work is indicated, the existing shoulder is to remain. However, it also shows a 42" strip of performance turf sod. Are the shoulders to remain undisturbed along the resurfacing streets or will the shoulders be reworked to prepare for a new sod strip?

**Sod should be installed according to Index 105 Treatment 1. Embankment has been increased to account for areas not meeting Treatment 1. See revised bid form.**

3. Within SW Brighton Court, the existing drives are concrete. Is the resurfacing to stop at the edge of the concrete or will a 2' asphalt apron be installed over the concrete as shown in detail 2/5 on plan sheet 5?

**Construct as shown in detail 2/5 on plan sheet 5.**

4. There is a bid item for desilting 32 LF of pipe. I did not find the location for the pipe on the plans that need to be desilted. Is the location on SW Walton Glen for the cross drain at station 201+30? The location is needed to identify the pipe size and the amount of buildup.

**There are two cross drains on SW Brighton Court and one on SW Walton Glen. The bid form has been revised to reflect the length of pipe required to be desilted and shown on revised plan sheets 8 & 10.**

5. Much of the shoulders on SW Lanktree Glen and on SW Walton Glen have excessive drop off at the edges of the existing asphalt which has also caused loss of pavement edge. The typical does not call for shoulder rework or fill along the streets to be resurfaced. If edge repair or fill along the edges is needed, will this be identified in the field and paid for as additional work?

**See statement for item 2.**

6. Plan note 10, unsuitable soils. This is an unforeseen condition and it is not quantifiable at bid time. If unsuitable materials are found, will this be paid for as unforeseen work?

**Yes.**

7. The bid schedule shows 4 – 18" MES S/D, where are those pipes located? I only see a C/D at STA 106+20 on SW Brighton Ct? I do see 2 side drains on SW Walton Glen?

**See page 10 of plans for (4) MES.**

8. On the SW Brighton Court and SW Durant Street in Ft. White the typical section calls for a 12" Stabilized Subgrade, however on the quantity sheet there is no pay item.

**Bid form revised to match plans.**

CONTRACT PLANS COMPONENTS  
ROADWAY PLANS

SIGNING AND PAVEMENT MARKINGS PLAN

A DETAILED INDEX APPEARS ON THE  
KEY SHEET OF EACH COMPONENT

INDEX OF ROADWAY PLANS

SHEET NO.	SHEET DESCRIPTION
1	KEY SHEET
2	SIGNATURE SHEET
3-4	TYPICAL SECTION
5	TURNOUT DETAILS
6	NOTES
7	SUMMARY OF QUANTITIES
8-14	PLAN SHEETS
15-18	PLAN / PROFILE SHEETS
19	STORMWATER POLLUTION PREVENTION PLAN
20	TRAFFIC CONTROL PLAN

GOVERNING DESIGN STANDARDS:  
Florida Department of Transportation, FY2017-18 Design Standards  
eBook (DSeB) and applicable Design Standards Revisions (DSRs) at the  
following website:  
<http://www.dot.state.fl.us/rddesign/DesignStandards/Standards.shtm>

APPLICABLE DSRs:

GOVERNING STANDARD SPECIFICATIONS:  
Florida Department of Transportation, JAN, 2017 Standard  
Specifications for Road and Bridge Construction at the following  
website: <http://www.dot.state.fl.us/programmanagement/Implemented/SpecBooks>



# CONTRACT PLANS

## SW DURANT ST AND SW BRIGHTON CRT

FINANCIAL PROJECT ID 440005-1-54-01  
NFPS PROJECT ID L170807TFW

FT. WHITE, FLORIDA

### ROADWAY PLANS

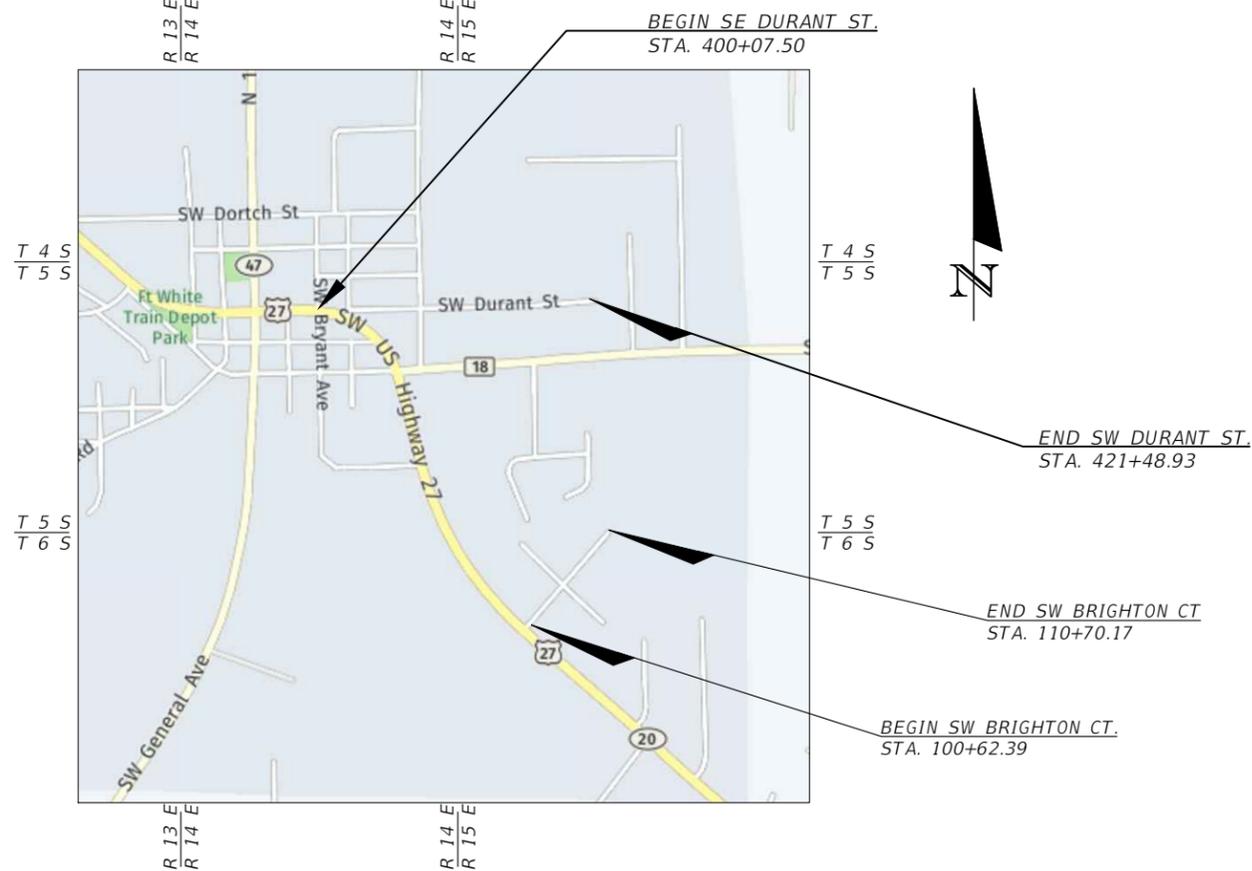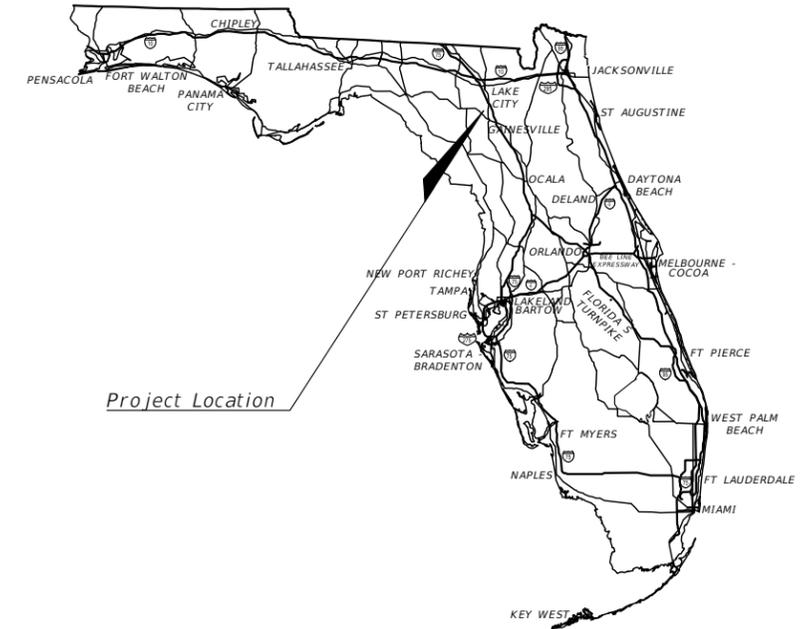


ROADWAY PLANS  
ENGINEER OF RECORD:

JAMES H. PITMAN  
P.E. NO.: 42035  
NORTH FLORIDA PROFESSIONAL SERVICES, INC.  
P.O. BOX 3823  
LAKE CITY, FLORIDA 32056  
CONTRACT NO.: ----  
VENDOR NO.: F596000564005  
CERTIFICATE OF AUTHORIZATION NO.: 29011

THIS IS A MUNICIPAL SCOP PROJECT PREPARED  
FOR THE TOWN OF FT. WHITE

CONTRACT IS ADMINISTERED BY COLUMBIA  
COUNTY BOCC.

CONSTRUCTION CONTRACT NO.	FISCAL YEAR	SHEET NO.
T-0000	18	1

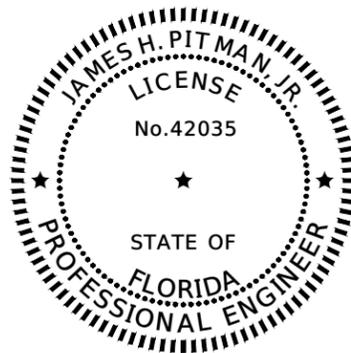

THIS DOCUMENT HAS BEEN DIGITALLY  
SIGNED AND SEALED BY:

PRINTED COPIES OF THIS DOCUMENT ARE  
NOT CONSIDERED SIGNED AND SEALED.  
THE SIGNATURE MUST BE VERIFIED  
IN THE ELECTRONIC DOCUMENTS.


NORTH FLORIDA PROFESSIONAL SERVICES INC.  
P.O. BOX 3823  
LAKE CITY, FL 32056  
CERTIFICATE OF AUTHORIZATION: 29011  
JAMES H. PITMAN, P.E. NO. 42035

THE ABOVE NAMED PROFESSIONAL ENGINEER SHALL BE RESPONSIBLE FOR THE FOLLOWING SHEETS IN  
ACCORDANCE WITH RULE 61G15-23.004, F.A.C.

### INDEX OF ROADWAY PLANS

SHEET NO.	SHEET DESCRIPTION
1	KEY SHEET
2	SIGNATURE SHEET
3-4	TYPICAL SECTION
5	TURNOUT DETAILS
6	NOTES
7	SUMMARY OF QUANTATIES
8-14	PLAN SHEETS
15-18	PAN AND PROFILE SHEETS
19	STORMWATER POLLUTION PREVENTION PLAN
20	TRAFFIC CONTROL PLAN

REVISIONS				JAMES H. PITMAN P.E. LICENSE NUMBER 42035 NFPS P.O. BOX 3823 LAKE CITY, FLORIDA 32056 CERTIFICATE OF AUTHORIZATION 29011	COLUMBIA COUNTY BOCC			SIGNATURE SHEET	SHEET NO.  2
DATE	DESCRIPTION	DATE	DESCRIPTION		ROAD NO.	COUNTY	FINANCIAL PROJECT ID		
					----	COLUMBIA	440005-1-54-01		

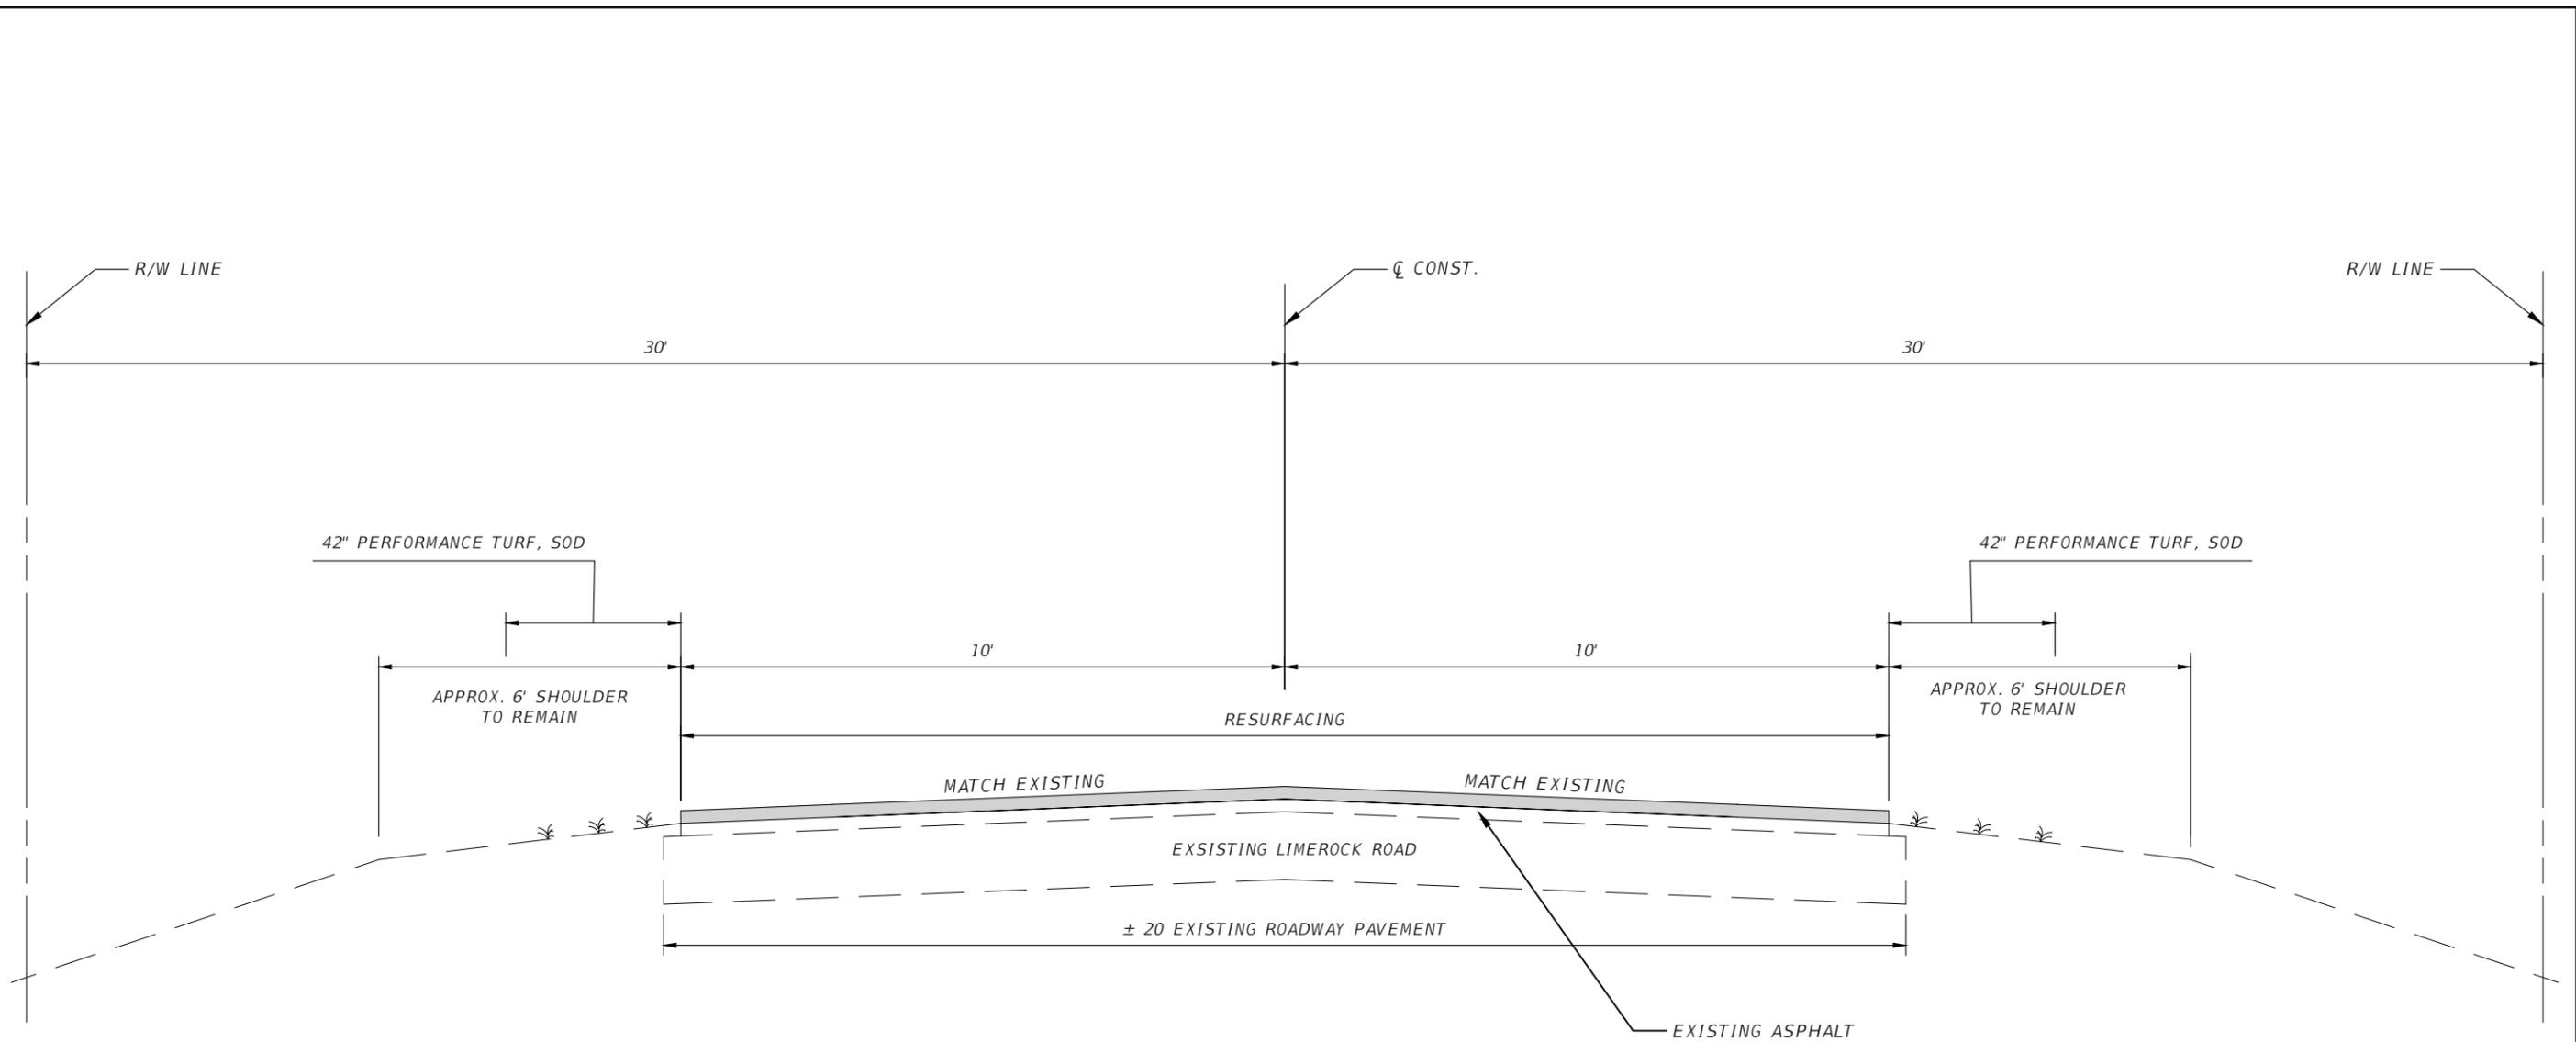

**TYPICAL SECTION**

STA. 100+62.39 TO 110+70.17 SW BRIGHTON COURT  
 STA. 200+00.00 TO 204+70.11 SW WALTON GLEN  
 STA. 300+10.00 TO 305+38.22 SW LANKTREE GLEN  
 STA. 400+07.05 TO 413+37.11 SW DURANT STREET


**RESURFACING**

TYPE SP-12.5 STRUCTURAL COURSE (TL-B) 1.5"

NOTES  
 DESIGN SPEED = 25 MPH

THE OFFICIAL RECORD OF THIS SHEET IS THE ELECTRONIC FILE DIGITALLY SIGNED AND SEALED UNDER RULE 61G15-23.004, F.A.C.

REVISIONS				JAMES H. PITMAN P.E. LICENSE NUMBER 42035 NFPS P.O. BOX 3823 LAKE CITY, FLORIDA 32056 CERTIFICATE OF AUTHORIZATION 29011	COLUMBIA COUNTY BOCC			<b>TYPICAL SECTION</b>  SHEET NO.  3
DATE	DESCRIPTION	DATE	DESCRIPTION		ROAD NO.	COUNTY	FINANCIAL PROJECT ID	
					COLUMBIA	440005-1-54-01		

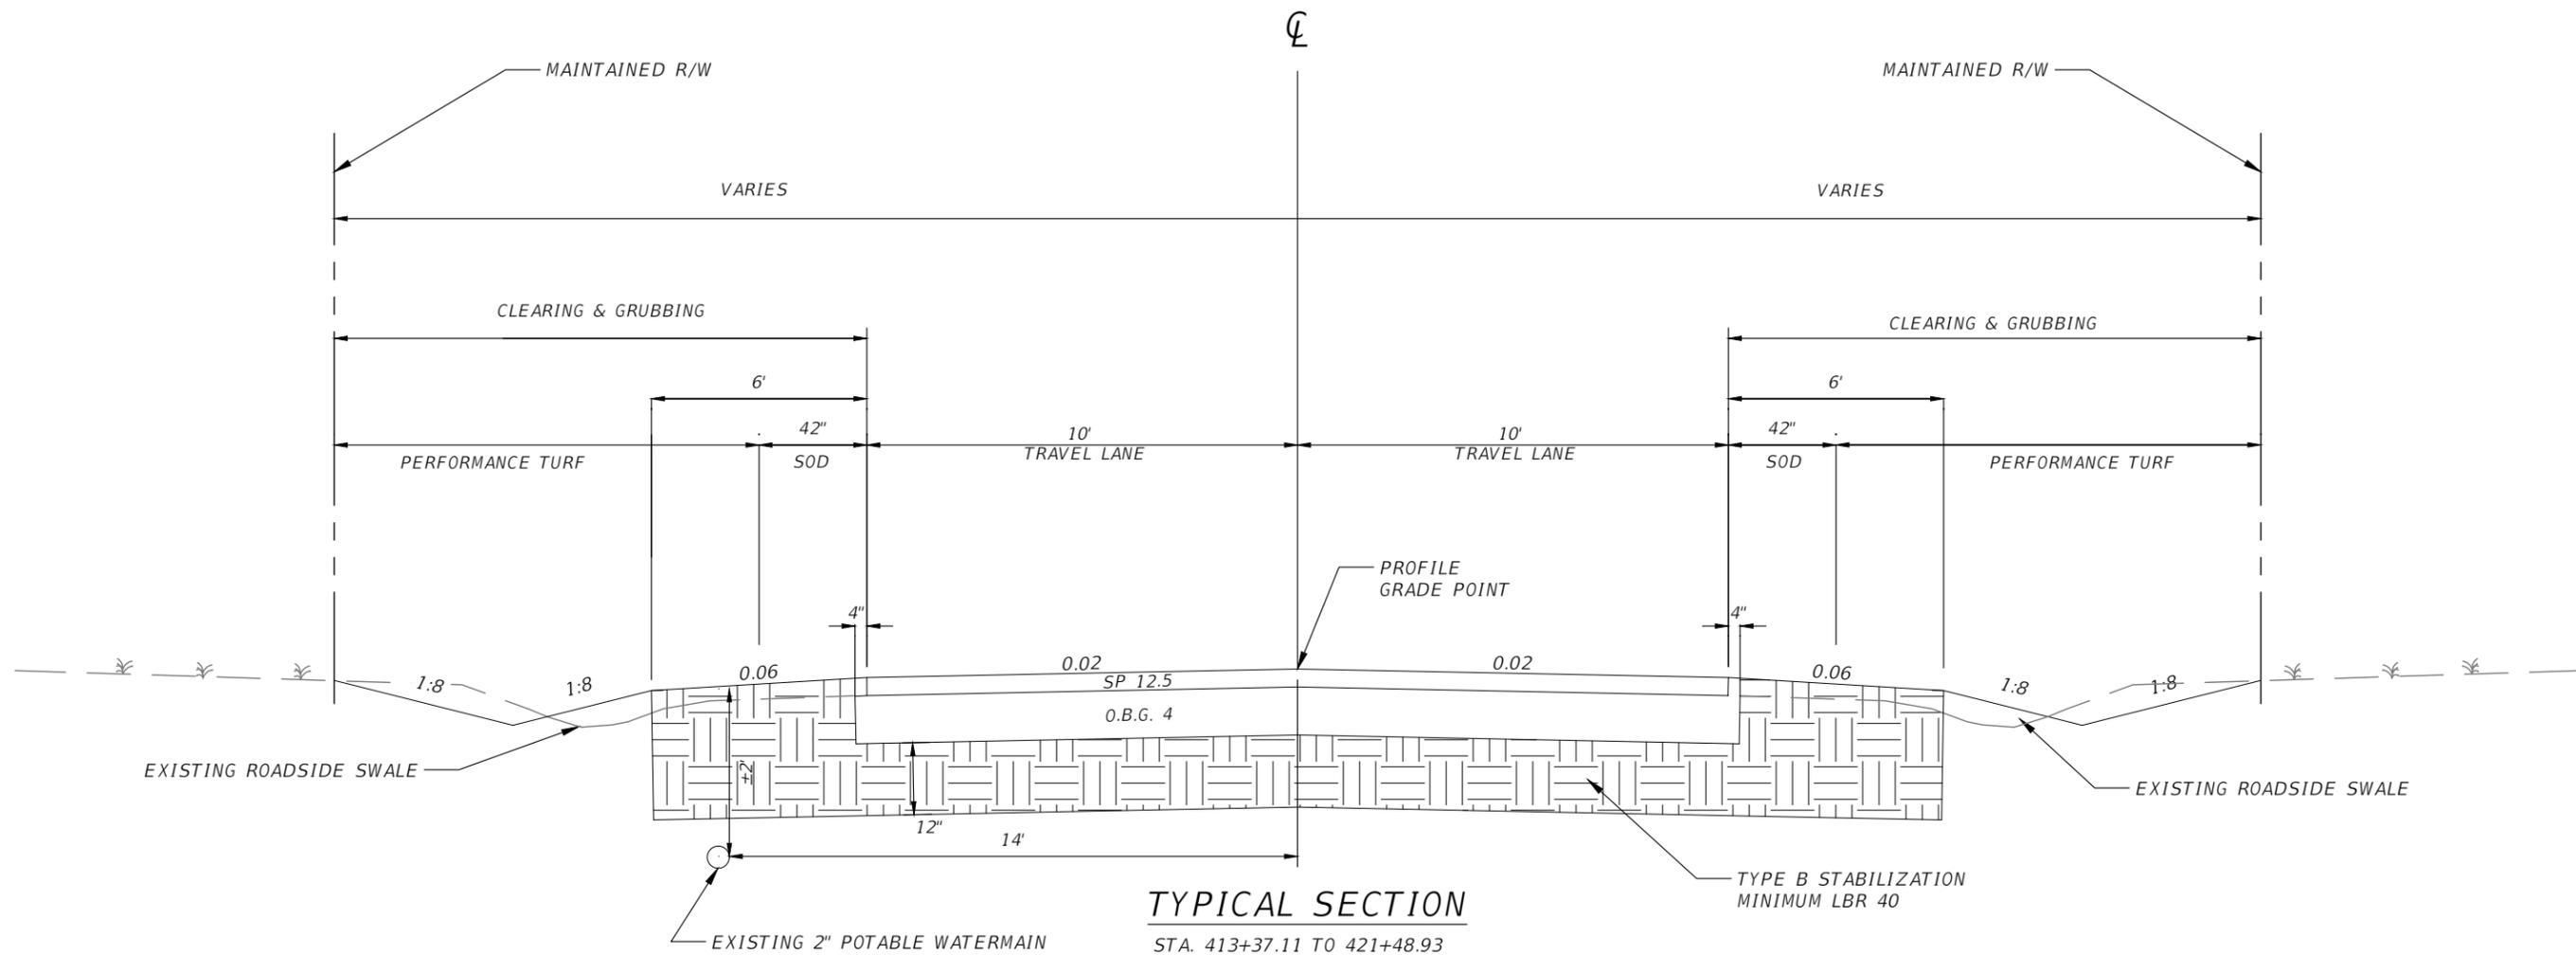

**TYPICAL SECTION**

STA. 413+37.11 TO 421+48.93


TRAVEL LANES  
 OPTIONAL BASE GROUP 04 WITH TYPE SP 12.5 STRUCTURAL  
 COURSE (TL-B) (2.5")

**NOTES:**


FINISH THE STABILIZED SUBGRADE SURFACE ELEVATION  
 AND CROSS SLOPE IN ACCORDANCE WITH THIS PAVEMENT  
 DESIGN AND THE PROPOSED PROFILE GRADE.

DESIGN SPEED = 25 MPH


REVISIONS				JAMES H. PITMAN P.E. LICENSE NUMBER 42035 NFPS P.O. BOX 3823 LAKE CITY, FLORIDA 32056 CERTIFICATE OF AUTHORIZATION 29011	COLUMBIA COUNTY BOCC			<b>TYPICAL SECTION          DURANT STREET</b>	SHEET NO. 4
DATE	DESCRIPTION	DATE	DESCRIPTION		ROAD NO.	COUNTY	FINANCIAL PROJECT ID		
					----	COLUMBIA	440005-1-54-01		

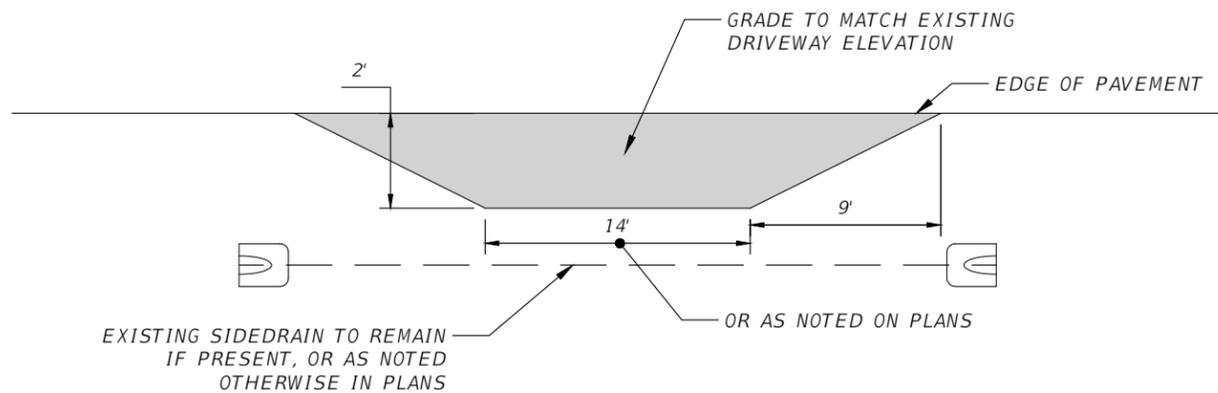

PLAN VIEW

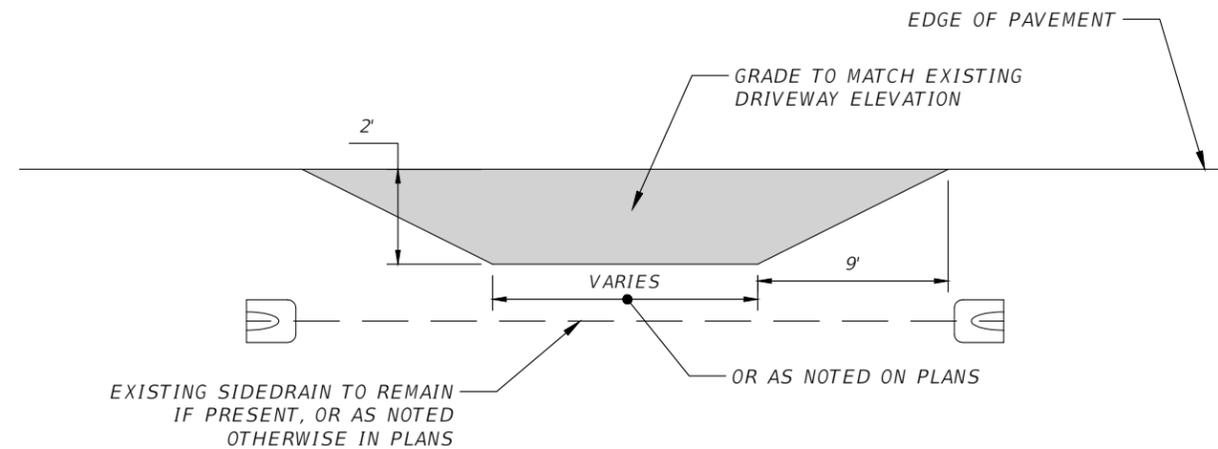

PLAN VIEW

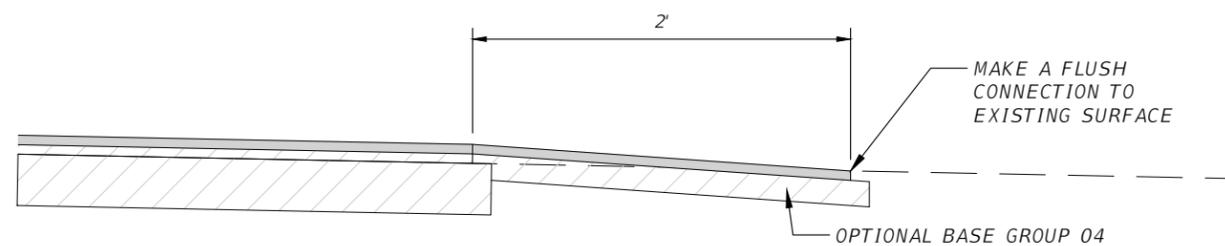


NOTES

1. IF EXISTING GROUND ELEVATIONS RESULT IN A TURNOUT GRADE THAT EXCEEDS 6%, HOLD THE 6% GRADE FOR 2' THEN BUILD A WEDGE CONNECTION WITH LIMEROCK OR RAP MATERIAL.
2. ALL MATERIAL AND WORK DONE TO COMPLETE TURNOUT IS TO BE PAID FOR UNDER TURNOUT CONSTRUCTION EXCEPT ASPHALT.

SECTION VIEW

OPTIONAL BASE GROUP 01 WITH  
TYPE SP STRUCTURAL COURSE (TL-B) 1.5"

1 PRIVATE TURNOUT FOR EX. UNPAVED DRIVEWAYS  
5 SCALE:N.T.S.

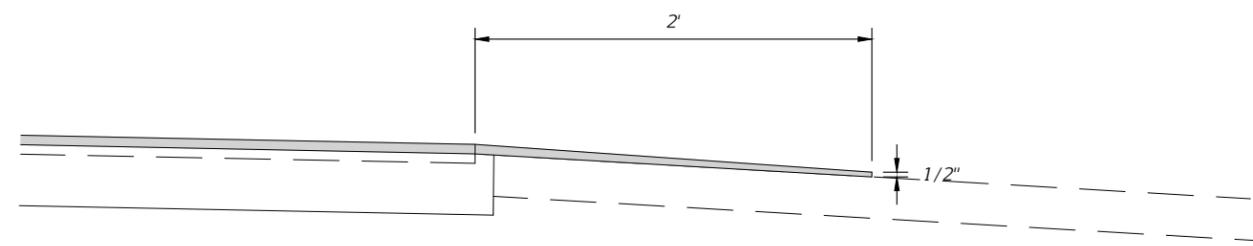

NOTES

1. IF EXISTING GROUND ELEVATIONS RESULT IN A TURNOUT GRADE THAT EXCEEDS 6%, HOLD THE 6% GRADE FOR 2' THEN BUILD A WEDGE CONNECTION WITH LIMEROCK OR RAP MATERIAL.
2. ALL MATERIAL AND WORK DONE TO COMPLETE TURNOUT IS TO BE PAID FOR UNDER TURNOUT CONSTRUCTION EXCEPT ASPHALT.

SECTION VIEW

TYPE SP STRUCTURAL COURSE (TL-B) 1.5"

2 PRIVATE TURNOUT TO PAVED DRIVEWAYS  
5 SCALE:N.T.S.

REVISIONS				JAMES H. PITMAN P.E. LICENSE NUMBER 42035 NFPS P.O. BOX 3823 LAKE CITY, FLORIDA 32056 CERTIFICATE OF AUTHORIZATION 29011	COLUMBIA COUNTY BOCC			SHEET NO. 5
DATE	DESCRIPTION	DATE	DESCRIPTION		ROAD NO.	COUNTY	FINANCIAL PROJECT ID	
					----	COLUMBIA	440005-1-54-01	

TURNOUT DETAILS

GENERAL NOTES

1. THE CONTRACTOR SHALL VERIFY ALL EXISTING CONDITIONS AND DIMENSIONS AT THE JOB SITE TO INSURE THAT ALL NEW WORK WILL FIT IN THE MANNER INTENDED ON THE PLANS. SHOULD ANY CONDITIONS EXIST THAT ARE CONTRARY TO THOSE SHOWN ON THE PLANS, THE CONTRACTOR SHALL NOTIFY THE ENGINEER OF SUCH DIFFERENCES IMMEDIATELY AND PRIOR TO PROCEEDING WITH THE WORK.
  2. THE CONTRACTOR SHALL MAINTAIN THE CONSTRUCTION SITE IN A SECURE MANNER. ALL OPEN TRENCHES AND EXCAVATED AREAS SHALL BE PROTECTED FROM ACCESS BY THE GENERAL PUBLIC.
  3. ANY PUBLIC LAND CORNER WITHIN THE LIMITS OF CONSTRUCTION SHALL BE PROTECTED. IF A CORNER MONUMENT IS IN DANGER OF BEING DESTROYED AND HAS NOT BEEN PROPERLY REFERENCED, THE CONTRACTOR SHOULD NOTIFY THE ENGINEER.
  4. THE SITE IS LOCATED IN SECTION 33 & 34, TOWNSHIP 6 SOUTH, RANGE 16 EAST, COLUMBIA COUNTY, FLORIDA.
  5. THE CONTRACTOR SHALL IMPLEMENT COMPONENTS OF THE EROSION AND SEDIMENTATION CONTROL PLAN PRIOR TO ANY EARTH DISTURBING ACTIVITIES. ALL COMPONENTS SHALL BE MAINTAINED BY THE CONTRACTOR UNTIL ALL VEGETATION IS ESTABLISHED, THE ENTIRE PROJECT AREA IS STABILIZED AND THE OWNER HAS ACCEPTED OPERATION AND MAINTENANCE.
  6. ALL SLOPES 3:1 SHALL BE SODDED AND SLOPES STEEPER THAN 3:1 SHALL BE STAPLED SOD.
  7. ALL DISTURBED AREAS NOT SODDED SHALL BE SEEDED WITH A MIXTURE OF LONG-TERM VEGETATION AND QUICK GROWING SHORT-TERM VEGETATION FOR THE FOLLOWING CONDITIONS. FOR THE MONTHS FROM SEPTEMBER THROUGH MARCH, THE MIX SHALL CONSIST OF 70 POUNDS PER ACRE OF LONG-TERM SEED AND 20 POUNDS PER ACRE OF WINTER RYE. FOR THE MONTHS OF APRIL THROUGH AUGUST, THE MIX SHALL CONSIST OF 70 PER ACRE OF LONG-TERM SEED AND 20 POUNDS PER ACRE OF MILLET.
  8. THE LOCATION OF THE UTILITIES SHOWN IN THE PLANS ARE APPROXIMATE ONLY. THE EXACT LOCATION SHALL BE DETERMINED BY THE CONTRACTOR DURING CONSTRUCTION. CONTRACTOR SHALL PROTECT ALL UTILITIES WITHIN THE PROJECT AREAS. CONTRACTOR SHALL CONTACT 811 OR 1-800-432-4770 AT LEAST 2 BUSINESS DAYS BEFORE BEGINNING CONSTRUCTION.
- CONTACT PHONE NUMBERS  
 CLAY ELECTRIC LAKE CITY DISTRICT 1-386-961-0106  
 COLUMBIA COUNTY 1-386-758-1019  
 WINDSTREAM COMMUNICATION 1-800-289-1901  
 TOWN OF FORT WHITE 1-386-497-3345  
 MCI 1-469-886-4238  
 DUKE ENERGY - OFFICE 1-352-694-8811, YANI MIKEDIS CELL 352-229-1870
9. CONTRACTOR SHALL COORDINATE ALL WORK WITH OTHER CONTRACTORS WITHIN PROJECT AREA.
  10. IF UNSUITABLE MATERIAL IS ENCOUNTERED DURING GRADING, CONTRACTOR SHALL REMOVE UNSUITABLE MATERIAL TO A DEPTH OF 24" BELOW FINISHED GRADE WITHIN THE CONSTRUCTION LIMITS.
  11. THE CONTRACTOR SHALL NOTIFY THE TOWN AT LEAST 48 HOURS PRIOR TO BEGINNING OF CONSTRUCTION.
  12. NO WORK SHALL BE PERFORMED ON SUNDAY OR TOWN RECOGNIZED HOLIDAY WITHOUT A WRITTEN APPROVAL FROM THE TOWN ADMINISTRATOR.
  13. THE CONTRACTOR SHALL SUBMIT A TOWN NATIONAL POLLUTANT DISCHARGE ELIMINATION SYSTEM NOTICE OF INTENT ALONG WITH SUPPORTING DOCUMENTATION TO THE FLORIDA DEPARTMENT OF ENVIRONMENTAL PROTECTION AT LEAST 48 HOURS PRIOR TO BEGINNING OF CONSTRUCTION. THE CONTRACTOR SHALL BE RESPONSIBLE FOR ALL PERMIT FEES.
  14. CONTRACTOR SHALL MAINTAIN MAILBOXES DURING CONSTRUCTION. MAILBOXES SHALL BE RELOCATED AS NECESSARY.
  15. THE ELEVATIONS NOTED IN THE PLANS ARE ASSUMED ELEVATIONS

PAY ITEM NOTES

- 0102010000 - MAINTENANCE OF TRAFFIC - INCLUDES ALL ELEMENTS REQUIRED FOR THE TRAFFIC CONTROL PLAN, CONSTRUCTION STAKEOUT, AND INCLUDES TEMPORARY CENTERLINE DELINEATION AND STOP BARS PLACED AT ALL NON-WORKING TIMES.
- 0104010030 - SEDIMENT BARRIER - INCLUDES HAY BALES, STAKED SILT FENCE, AND OTHER ITEMS NECESSARY TO MINIMIZE EROSION AND PREVENT SEDIMENT FROM LEAVING THE PROJECT LIMITS AND/OR ENTERING INLETS & CULVERTS. QUANTITY IS ESTIMATED, AND WILL ONLY BE PLACED AT DIRECTION OF ENGINEER.
- 0110010100 - CLEARING & GRUBBING - INCLUDES REMOVAL OF ALL PAVEMENT, PIPE, INCLUDING ALL UTILITY EASEMENTS, AND VEGETATION, OR ANY OTHER DEMOLITION REQUIRED FOR THE PROJECT.
- 0120060000 - EMBANKMENT- TO BE USED AT DIRECTION OF ENGINEER. ONCE ALL REGULAR EXCAVATION HAS BEEN COMPLETED THROUGHOUT THE PROJECT, QUANTITY MAY BE INCREASED, DECREASED OR OMITTED
- 0120071000 - REGULAR EXCAVATION (3-R PROJECTS ONLY) - INCLUDES ALL EARTH MOVING ACTIVITIES NECESSARY FOR CONSTRUCTION OF THE PROJECT INCLUDING THE CULVERT REMOVAL AND TREE REMOVAL.
- 0286010000 - TURNOUT CONSTRUCTION - INCLUDES THE EXCAVATION, COMPACTION OF SUBGRADE, BASE MATERIAL AND BASE CONSTRUCTION FOR ALL TURNOUTS.
- 0570010100 - PERFORMANCE TURF - INCLUDES DRESSING SHOULDERS; AND ALL SEED AND MULCHING REQUIRED FOR PROJECT. CONTRACTOR SHALL MAINTAIN ANY AREAS OF EROSION. CONTRACTOR SHALL BE RESPONSIBLE FOR WATERING AS NEEDED.
- 0700001011 - SINGLE POST SIGN, F&I LESS THAN 12 SF - INCLUDES FURNISHING AND INSTALLING OF TWO STREET NAME PANELS FOR EACH R1-1 STOP SIGN LOCATION.
- 0710090000 - PAINTED PAVEMENT MARKINGS - ALL PERMANENT PAINTED PAVEMENT MARKINGS SHALL RECEIVE TWO APPLICATIONS OF PAINT: THE FIRST APPLICATION SHALL OCCUR AS SOON AS POSSIBLE AFTER THE FINAL SURFACE IS PLACED AND THE FINAL APPLICATION SHALL BE PLACED 14 DAYS LATER.
- 9999-1 - 1" POTABLE WATER RELOCATE - INCLUDES ALL APPURTENANCE TO REMOVE AND REPLACE 1" SERVICE LATERAL TO MINIMUM COVER REQUIREMENTS IF NEEDED.



REVISIONS				JAMES H. PITMAN P.E. LICENSE NUMBER 42035 NFPS P.O. BOX 3823 LAKE CITY, FLORIDA 32056 CERTIFICATE OF AUTHORIZATION 29011	COLUMBIA COUNTY BOCC			NOTES	SHEET NO.
DATE	DESCRIPTION	DATE	DESCRIPTION		ROAD NO.	COUNTY	FINANCIAL PROJECT ID		
					----	COLUMBIA	440005-1-54-01		

**SUMMARY OF TURNOUT**

LOCATION CENTER OF TURNOUT STA.	SIDE	0286 1	
		SY	
		P	F
110+70.17	RT	4.8	
200+99.97	RT	5.1	
203+03.38	LT	5.1	
203+45.38	LT	5.1	
301+97.67	LT	5.1	
305+38.22	RT	4.8	
400+56.84	LT	5.1	
403+42.63	RT	5.1	
404+00.43	RT	5.1	
410+98.29	RT	5.1	
414+16.44	LT	5.1	
415+73.51	RT	5.1	
417+85.81	LT	5.1	
419+22.25	LT	5.1	
419+83.78	LT	5.1	
420+23.92	LT	5.1	
421+43.84	LT	5.1	
421+48.93	LT	5.1	
SUB-TOTAL		91.2	

THE OFFICIAL RECORD OF THIS SHEET IS THE ELECTRONIC FILE DIGITALLY SIGNED AND SEALED UNDER RULE 61G15-23.004, F.A.C.

REVISIONS				JAMES H. PITMAN P.E. LICENSE NUMBER 42035 NFPS P.O. BOX 3823 LAKE CITY, FLORIDA 32056 CERTIFICATE OF AUTHORIZATION 29011	COLUMBIA COUNTY BOCC			SUMMARY OF QUANTITIES  SHEET NO. 7
DATE	DESCRIPTION	DATE	DESCRIPTION		ROAD NO.	COUNTY	FINANCIAL PROJECT ID	
					----	COLUMBIA	440005-1-54-01	

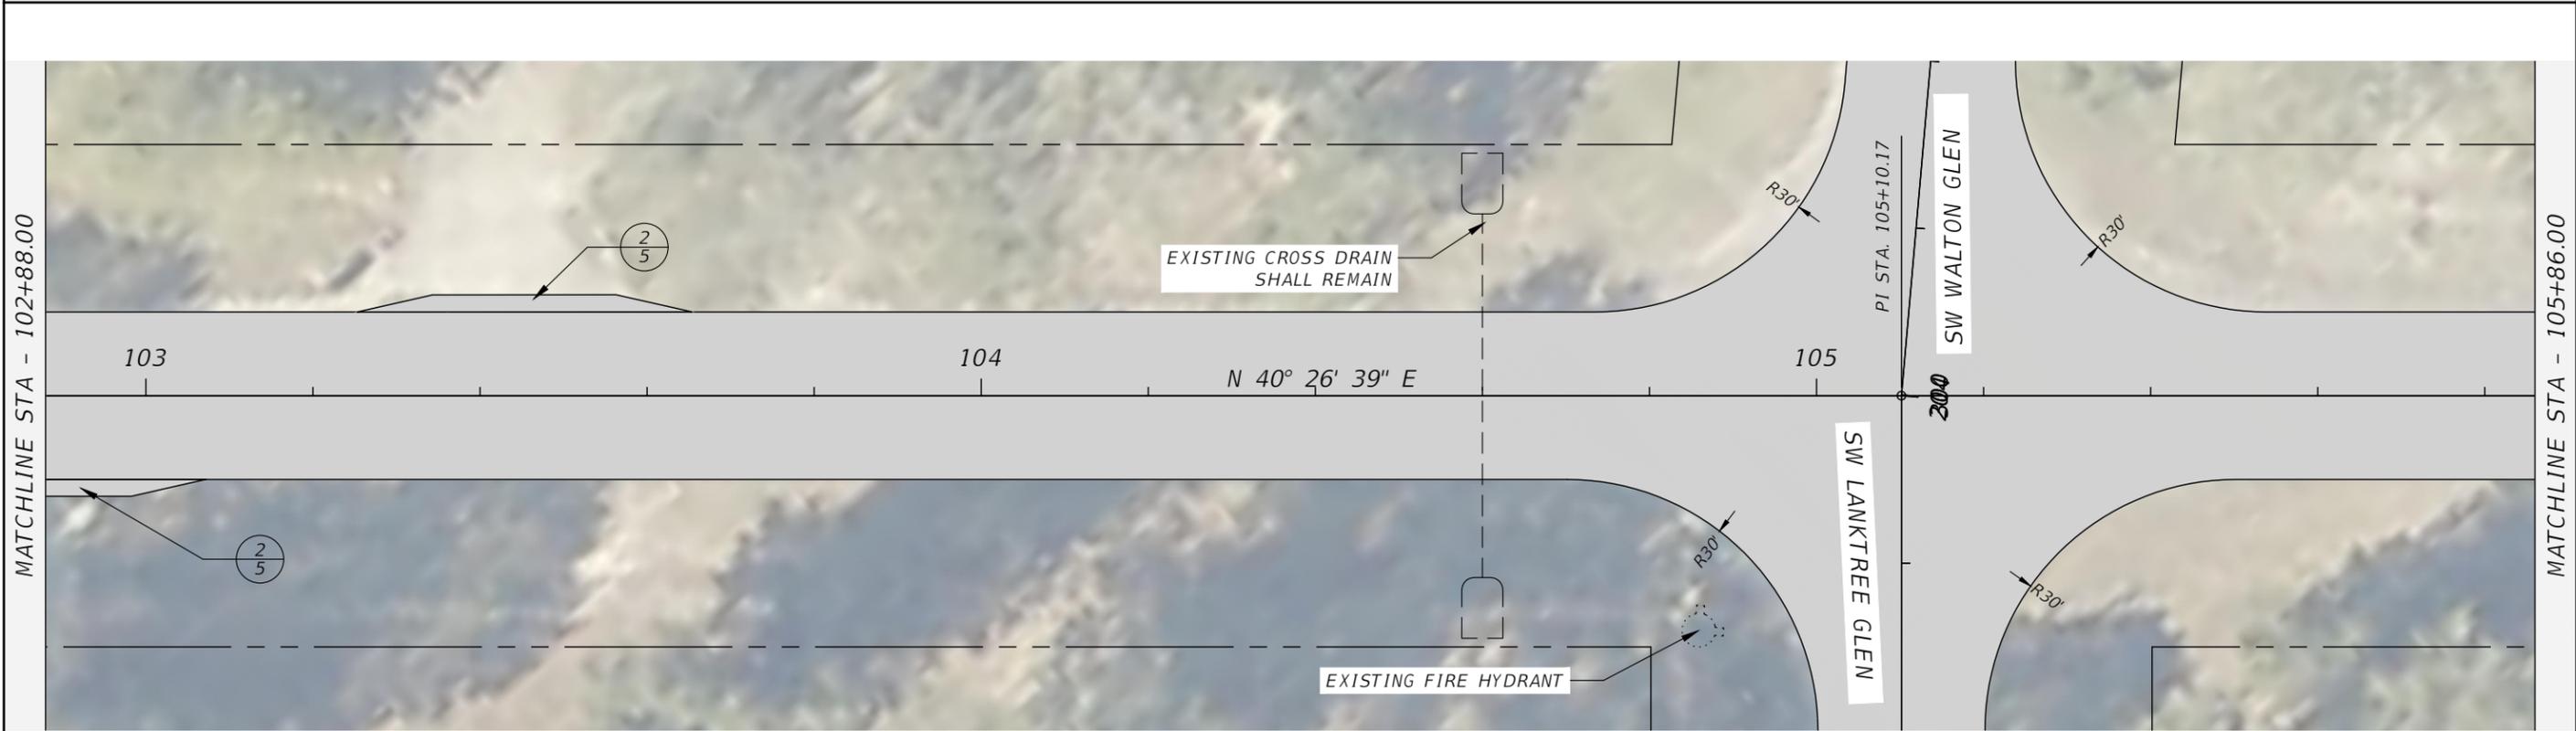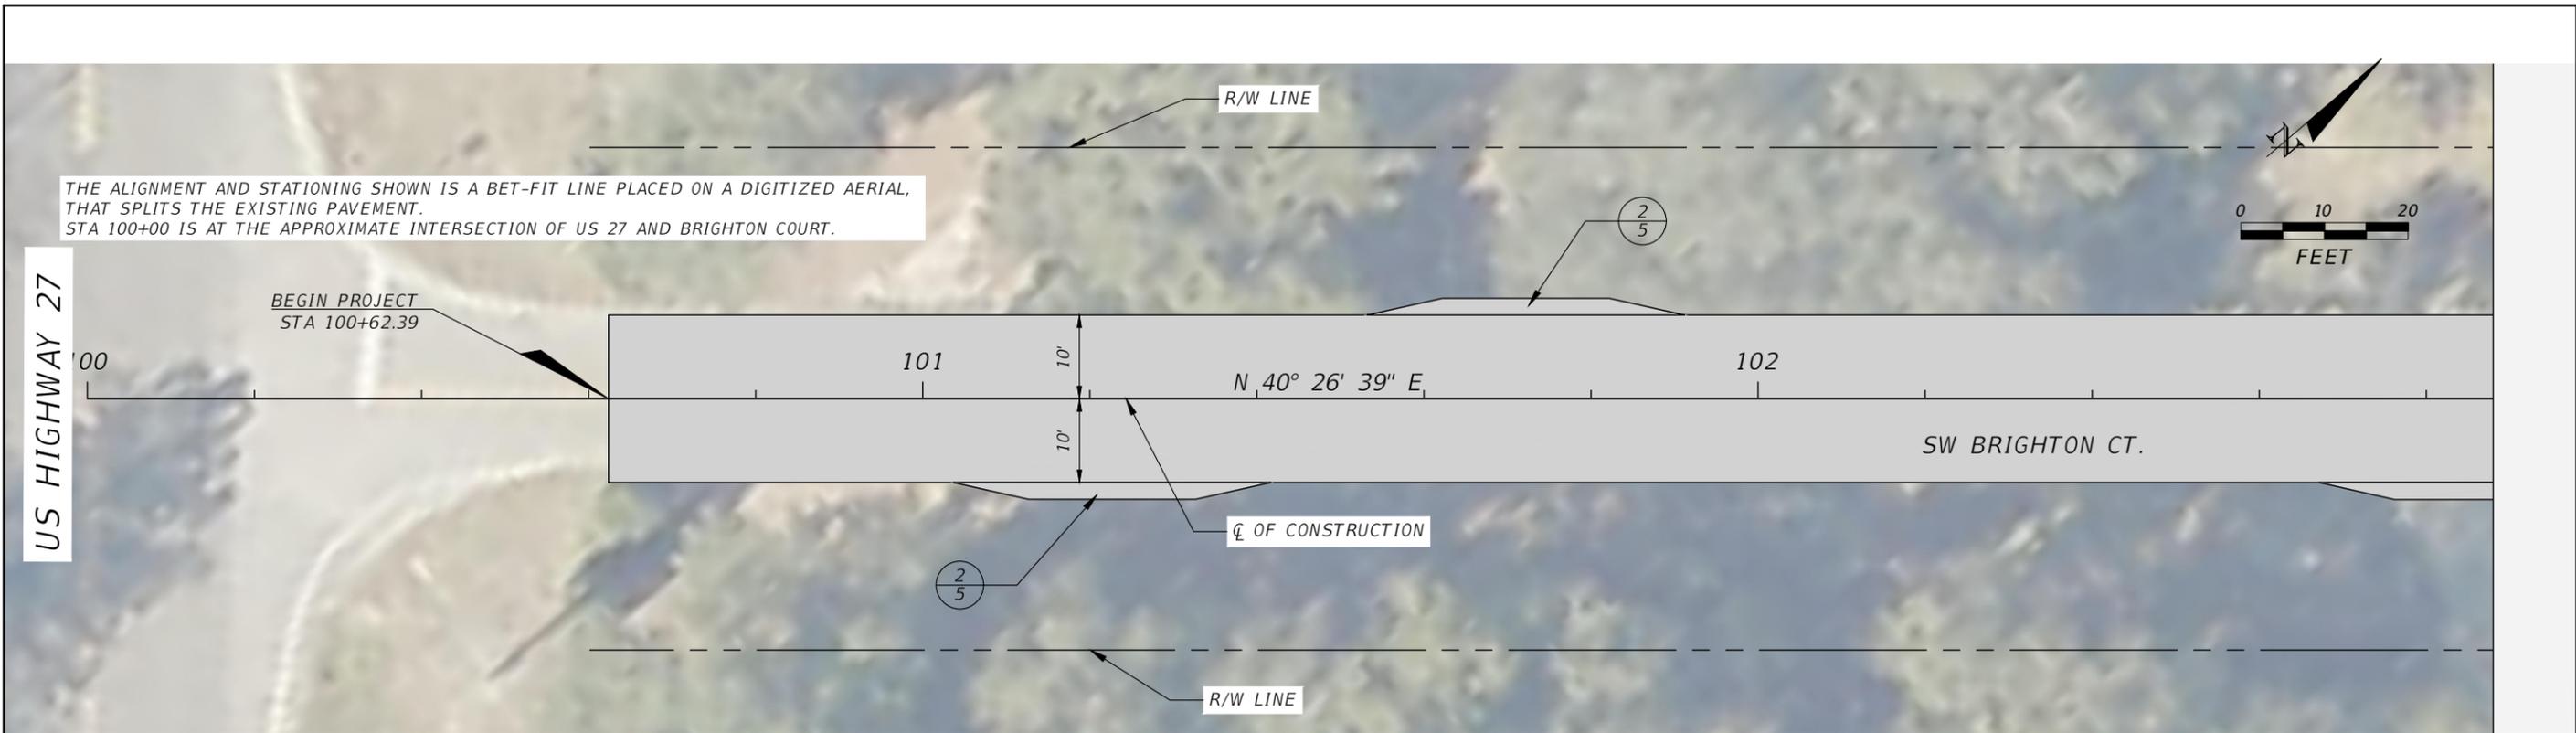

REVISIONS			
DATE	DESCRIPTION	DATE	DESCRIPTION



JAMES H. PITMAN  
P.E. LICENSE NUMBER 42035  
NFPS  
P.O. BOX 3823  
LAKE CITY, FLORIDA 32056  
CERTIFICATE OF AUTHORIZATION 29011

COLUMBIA COUNTY BOCC		
ROAD NO.	COUNTY	FINANCIAL PROJECT ID
BRIGHTON COURT----	COLUMBIA	440005-1-54-01

**PLAN SHEET**  
**SW BRIGHTON CRT.**

SHEET NO.  
8

THE OFFICIAL RECORD OF THIS SHEET IS THE ELECTRONIC FILE DIGITALLY SIGNED AND SEALED UNDER RULE 61G15-23.004, F.A.C.

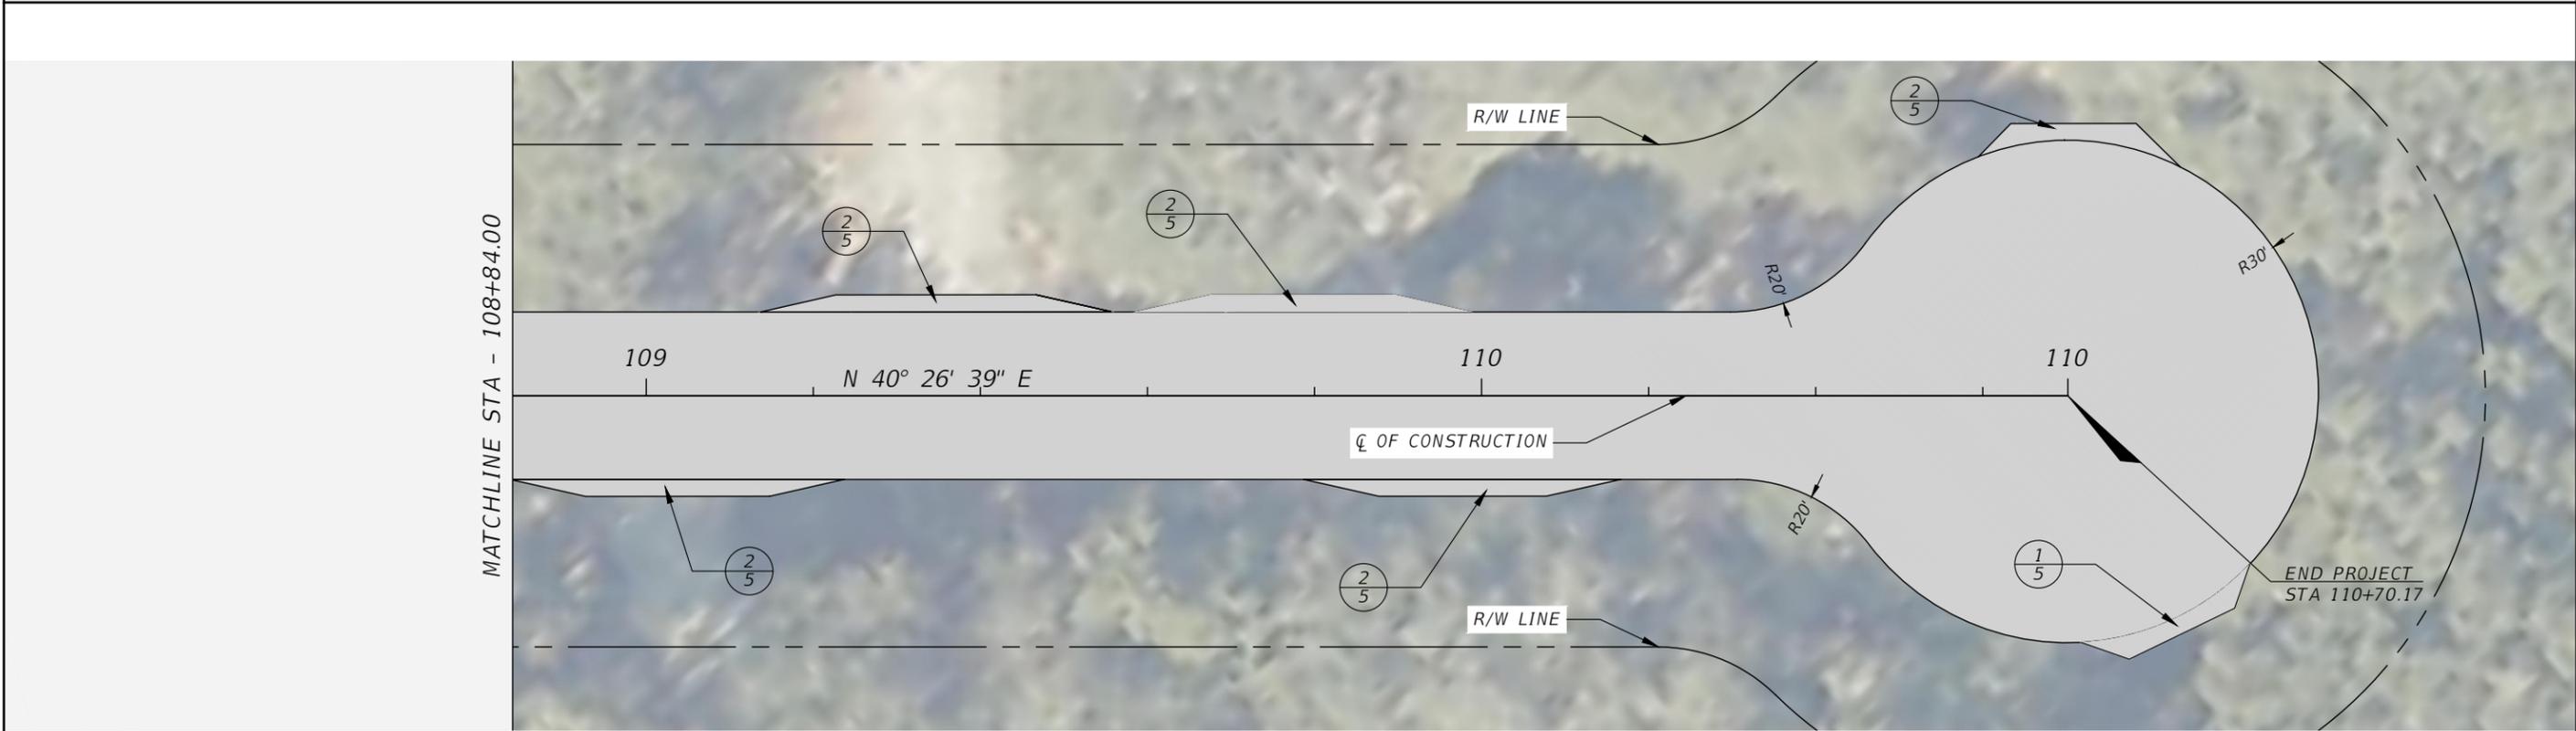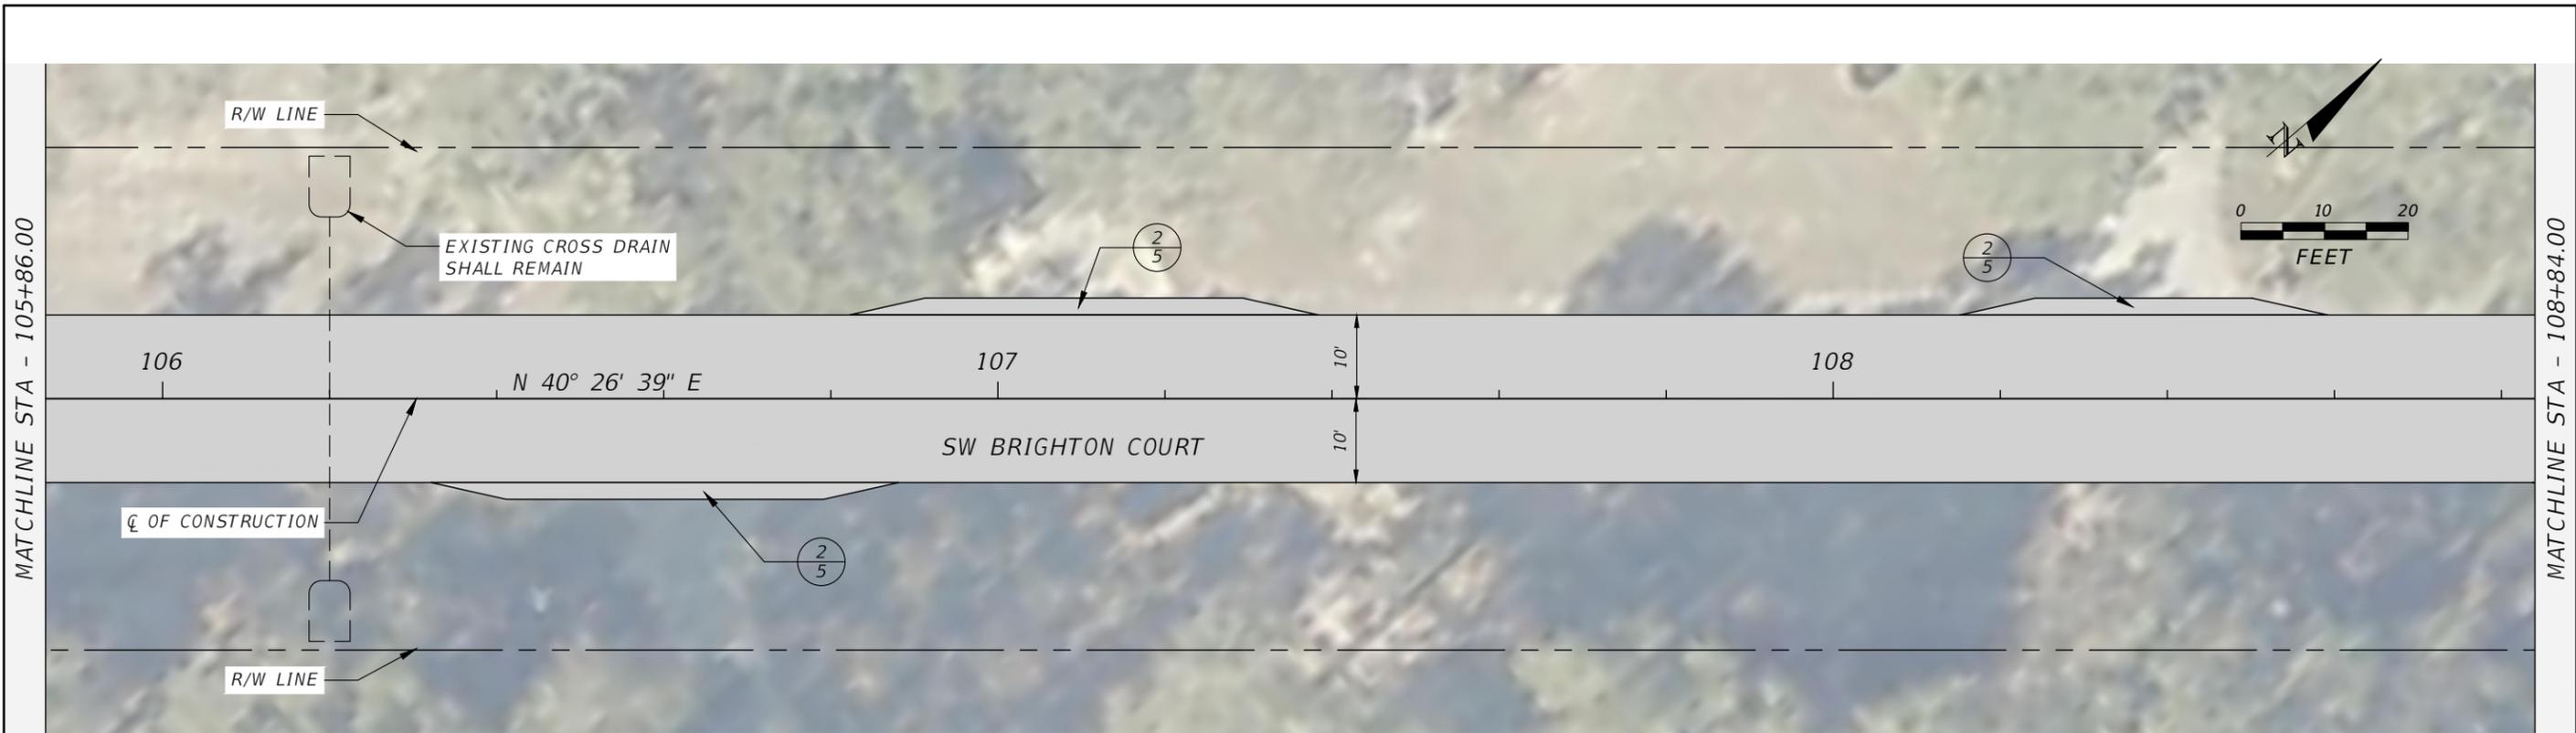

REVISIONS			
DATE	DESCRIPTION	DATE	DESCRIPTION





JAMES H. PITMAN  
P.E. LICENSE NUMBER 42035  
NFPS  
P.O. BOX 3823  
LAKE CITY, FLORIDA 32056  
CERTIFICATE OF AUTHORIZATION 29011

COLUMBIA COUNTY BOCC		
ROAD NO.	COUNTY	FINANCIAL PROJECT ID
BRIGHTON COURT----	COLUMBIA	440005-1-54-01



**PLAN SHEET**  
**SW BRIGHTON CRT.**

SHEET NO.  
9

THE OFFICIAL RECORD OF THIS SHEET IS THE ELECTRONIC FILE DIGITALLY SIGNED AND SEALED UNDER RULE 61G15-23.004, F.A.C.

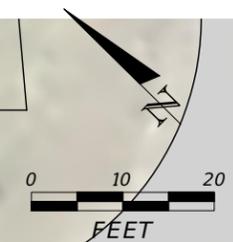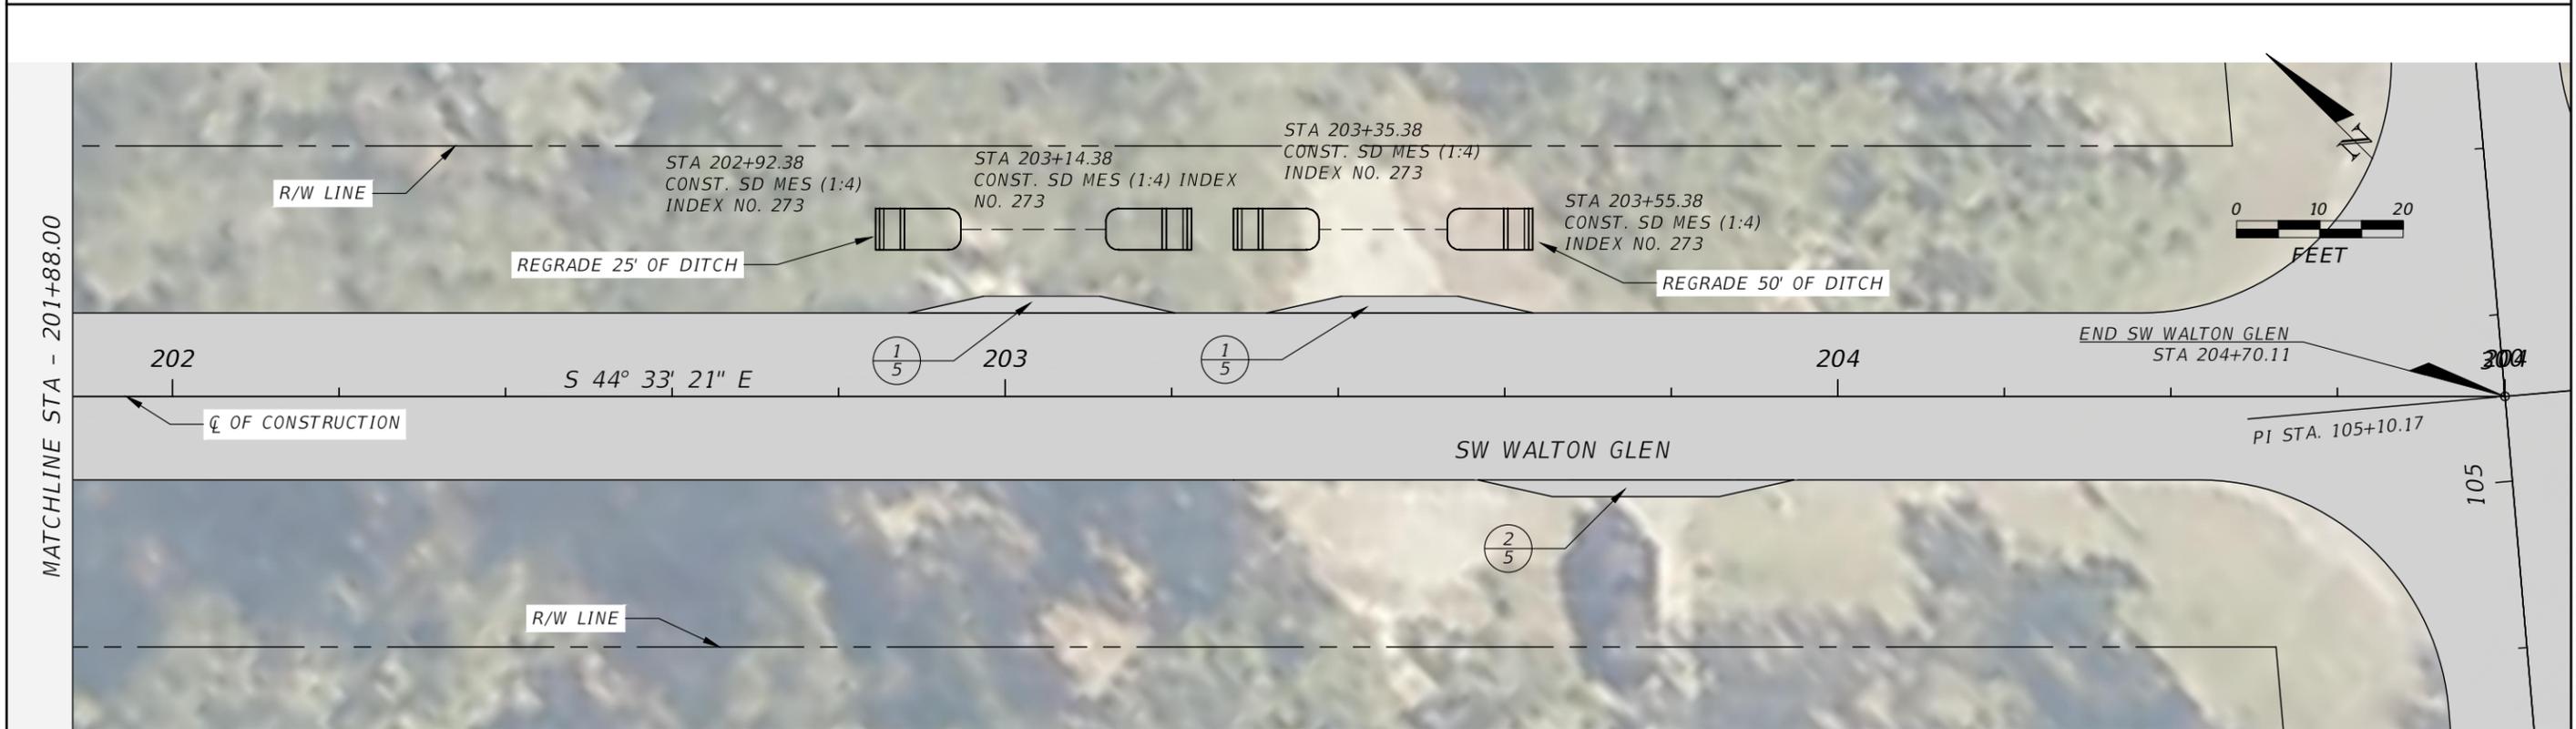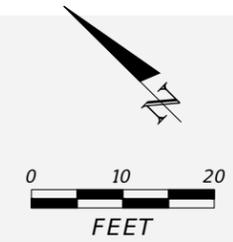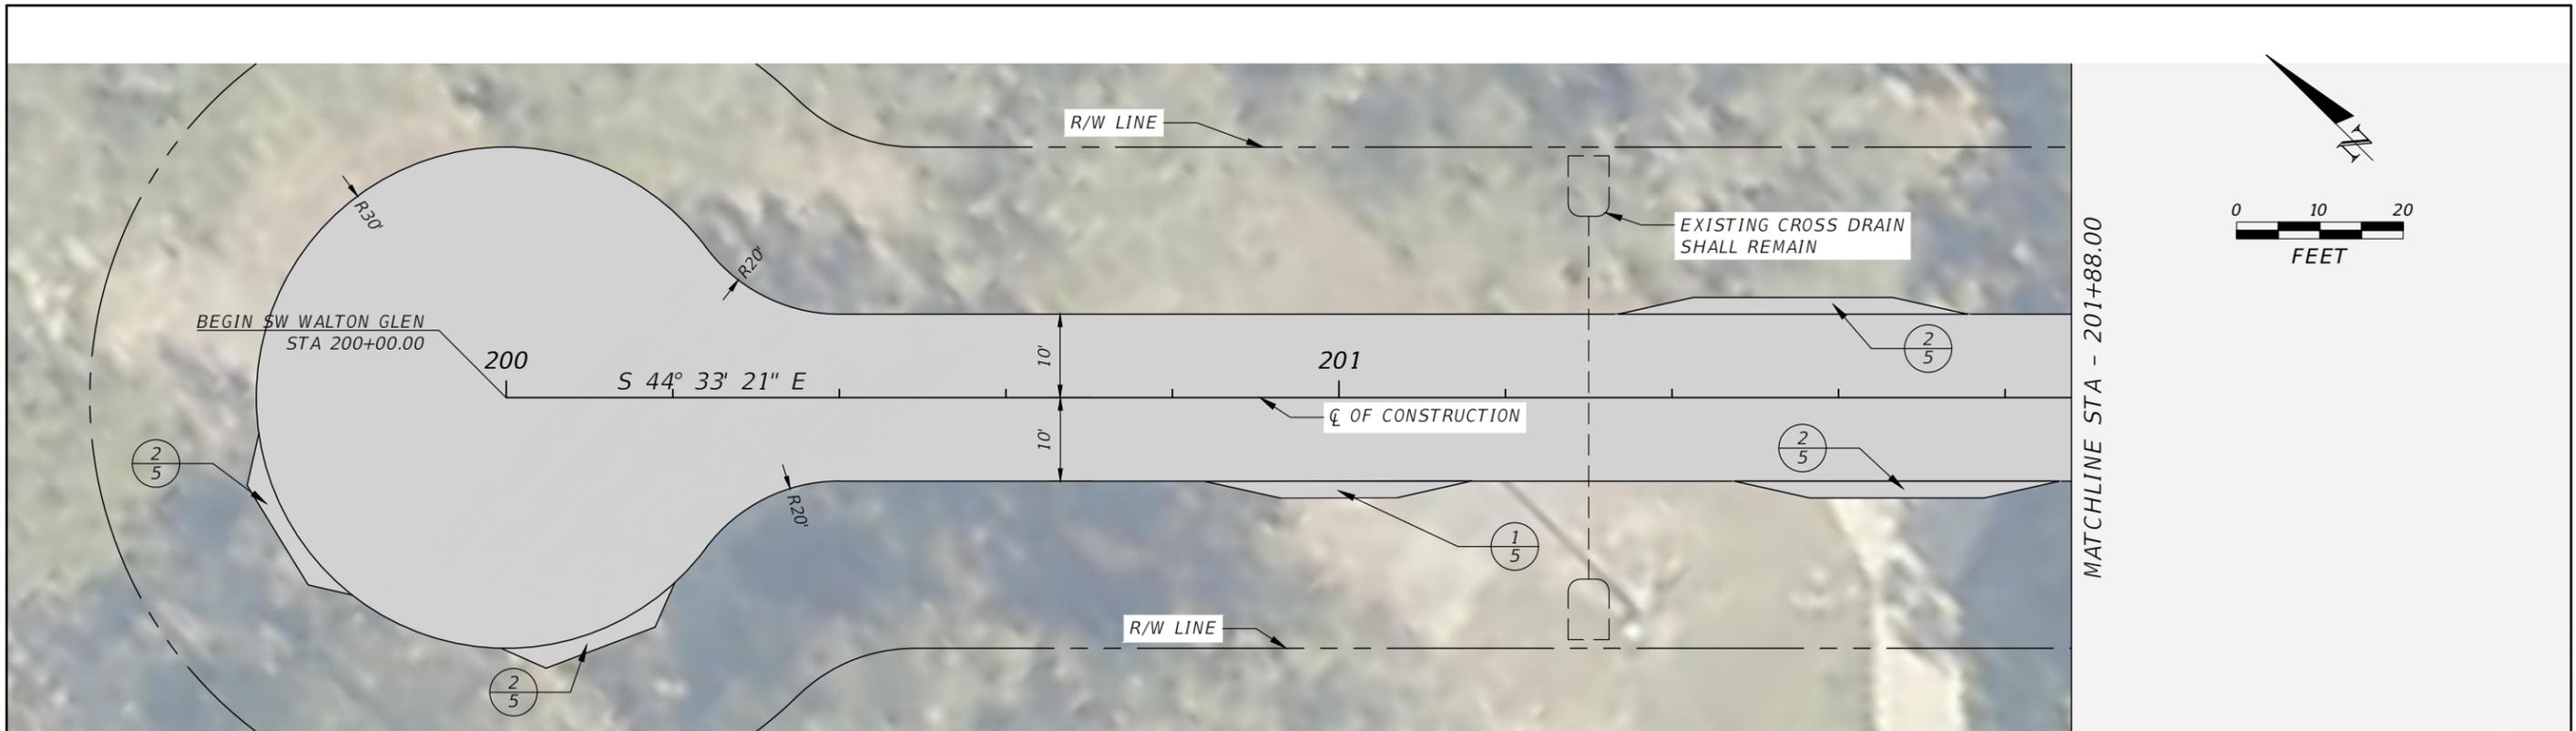

REVISIONS				JAMES H. PITMAN P.E. LICENSE NUMBER 42035 NFPS P.O. BOX 3823 LAKE CITY, FLORIDA 32056 CERTIFICATE OF AUTHORIZATION 29011	COLUMBIA COUNTY BOCC			<b>PLAN SHEET</b> <b>SW WALTON GLEN</b>	SHEET NO. 10
DATE	DESCRIPTION	DATE	DESCRIPTION		ROAD NO.	COUNTY	FINANCIAL PROJECT ID		
				----	COLUMBIA	440005-1-54-01			

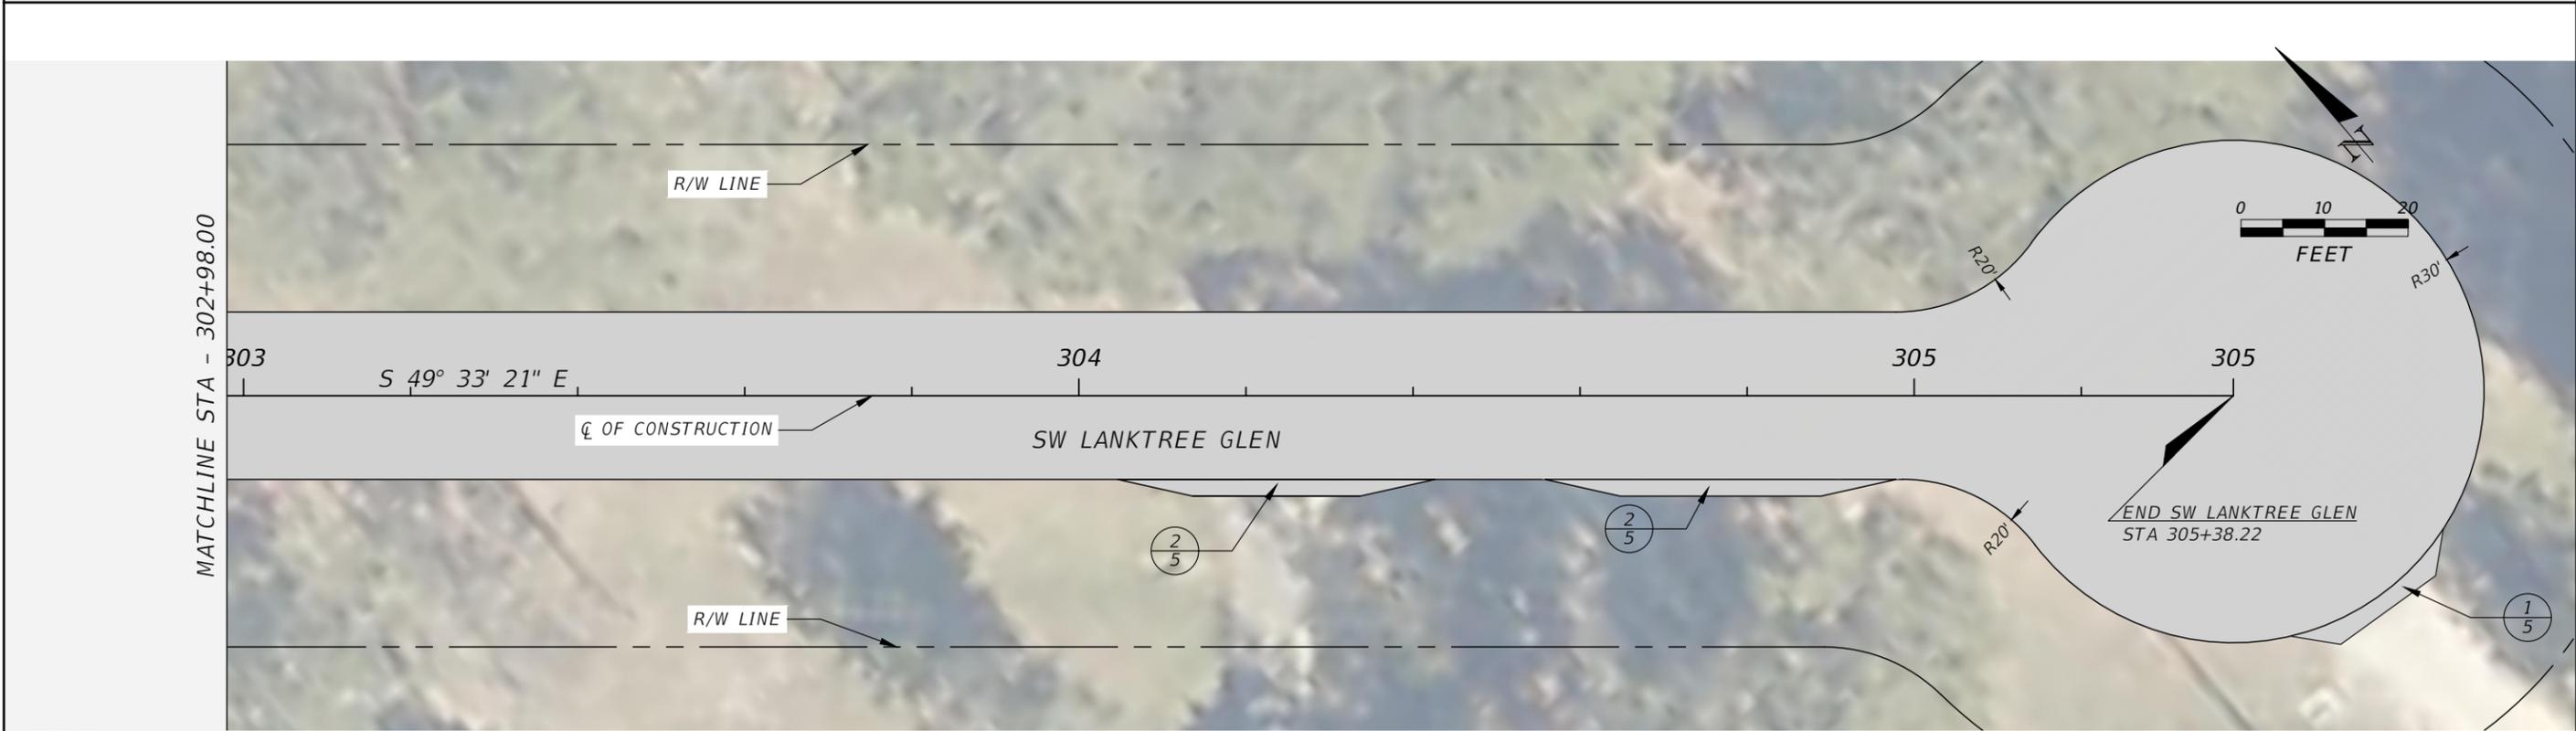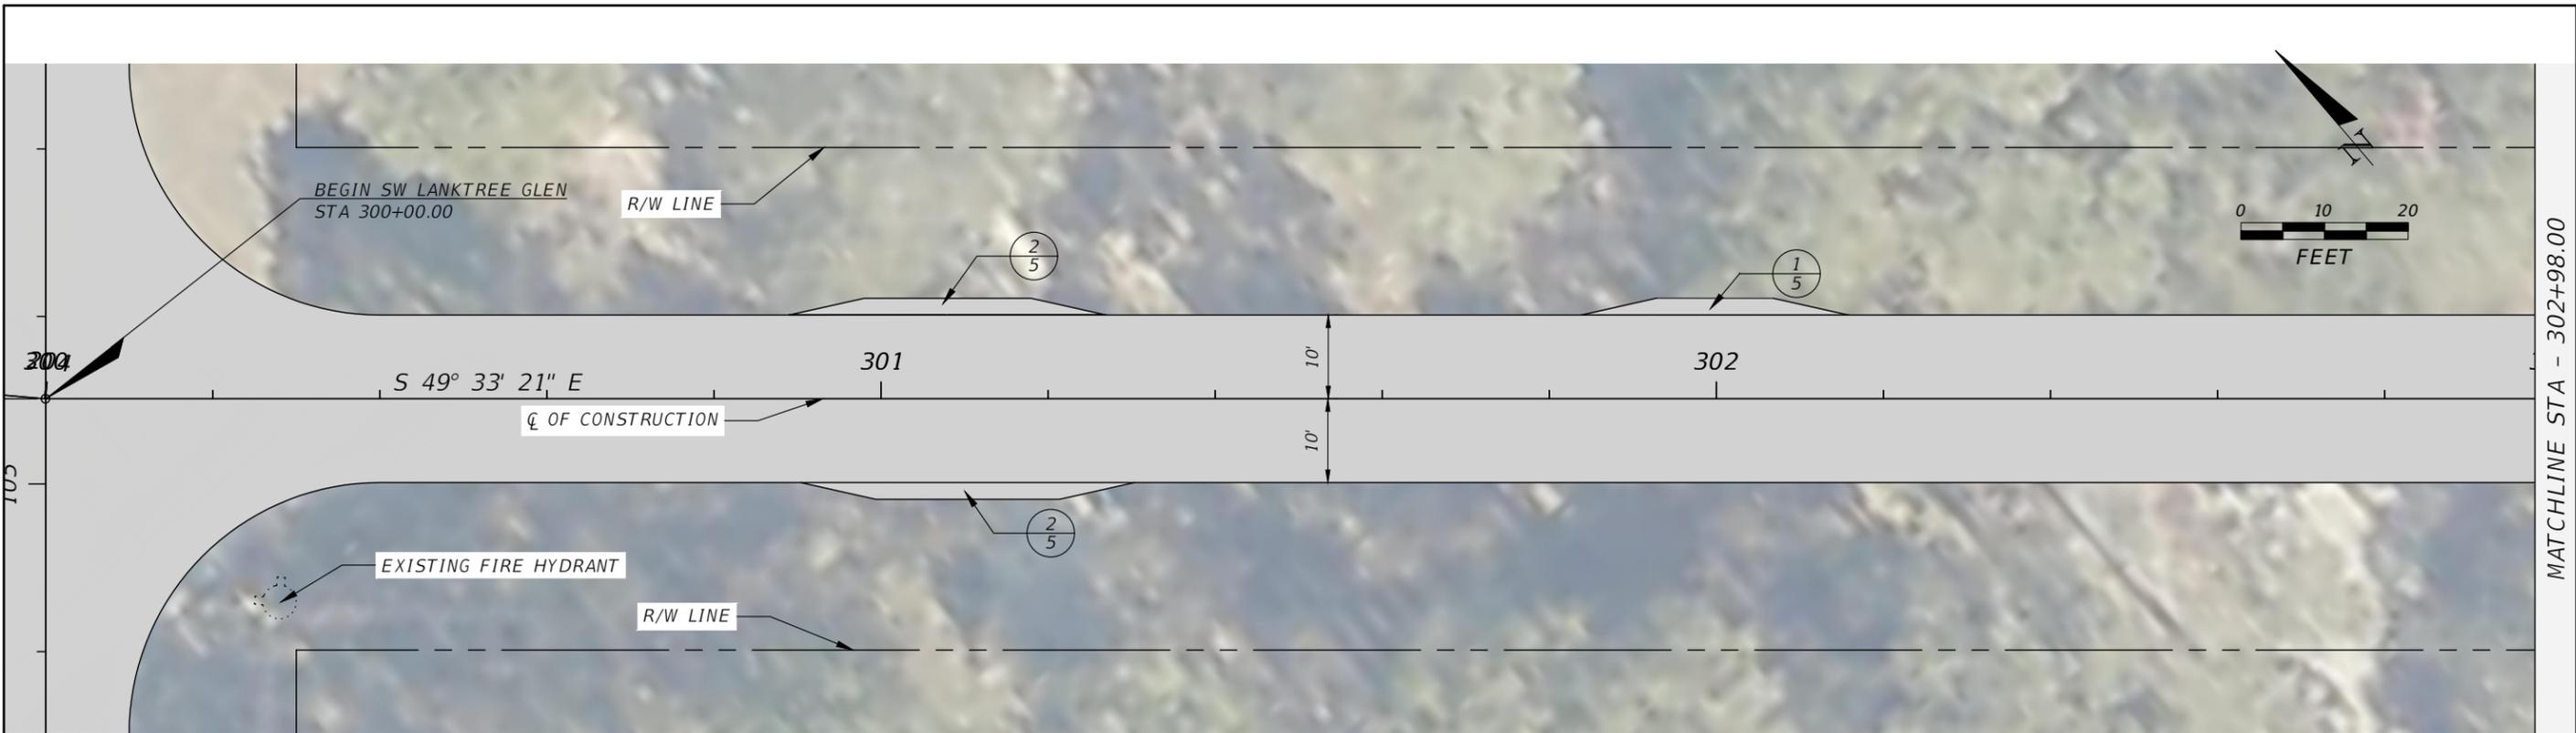

REVISIONS			
DATE	DESCRIPTION	DATE	DESCRIPTION



JAMES H. PITMAN  
 P.E. LICENSE NUMBER 42035  
 NFPS  
 P.O. BOX 3823  
 LAKE CITY, FLORIDA 32056  
 CERTIFICATE OF AUTHORIZATION 29011

COLUMBIA COUNTY BOCC		
ROAD NO.	COUNTY	FINANCIAL PROJECT ID
----	COLUMBIA	440005-1-54-01

**PLAN SHEET**  
**SW LANKTREE GLEN**

SHEET NO.  
 11

THE OFFICIAL RECORD OF THIS SHEET IS THE ELECTRONIC FILE DIGITALLY SIGNED AND SEALED UNDER RULE 61G15-23.004, F.A.C.

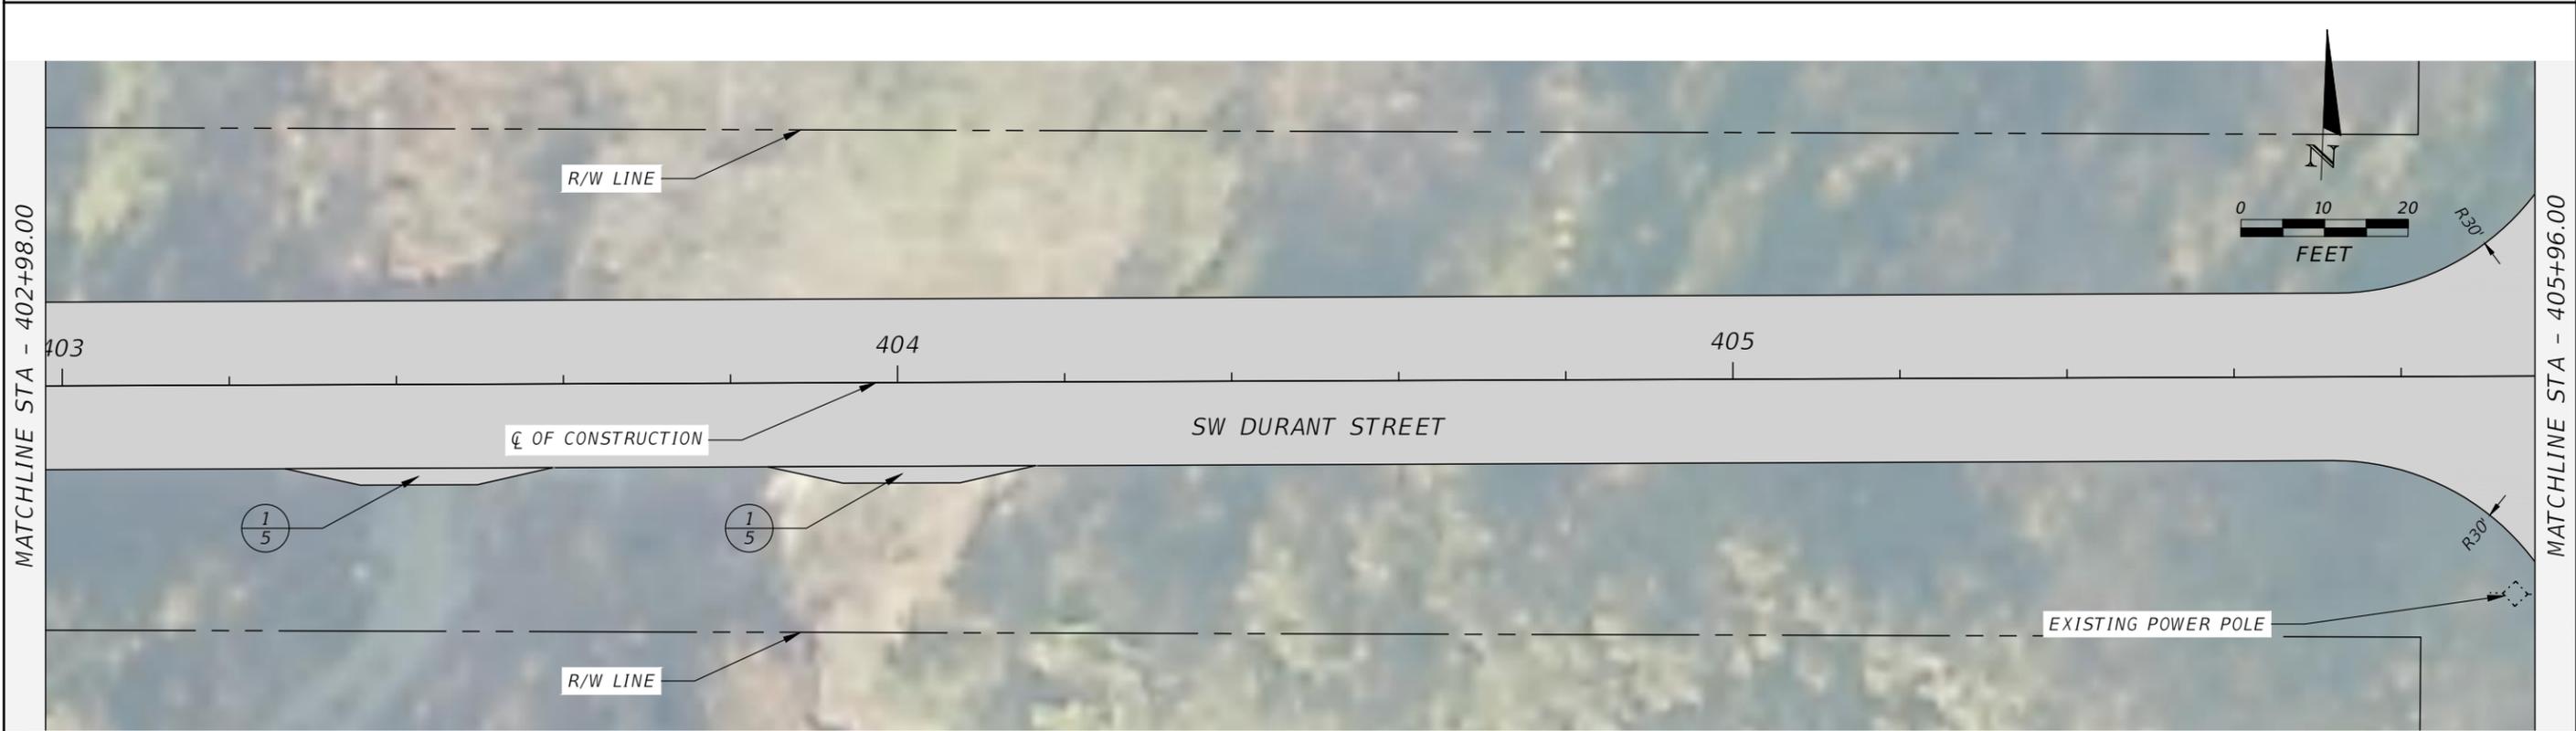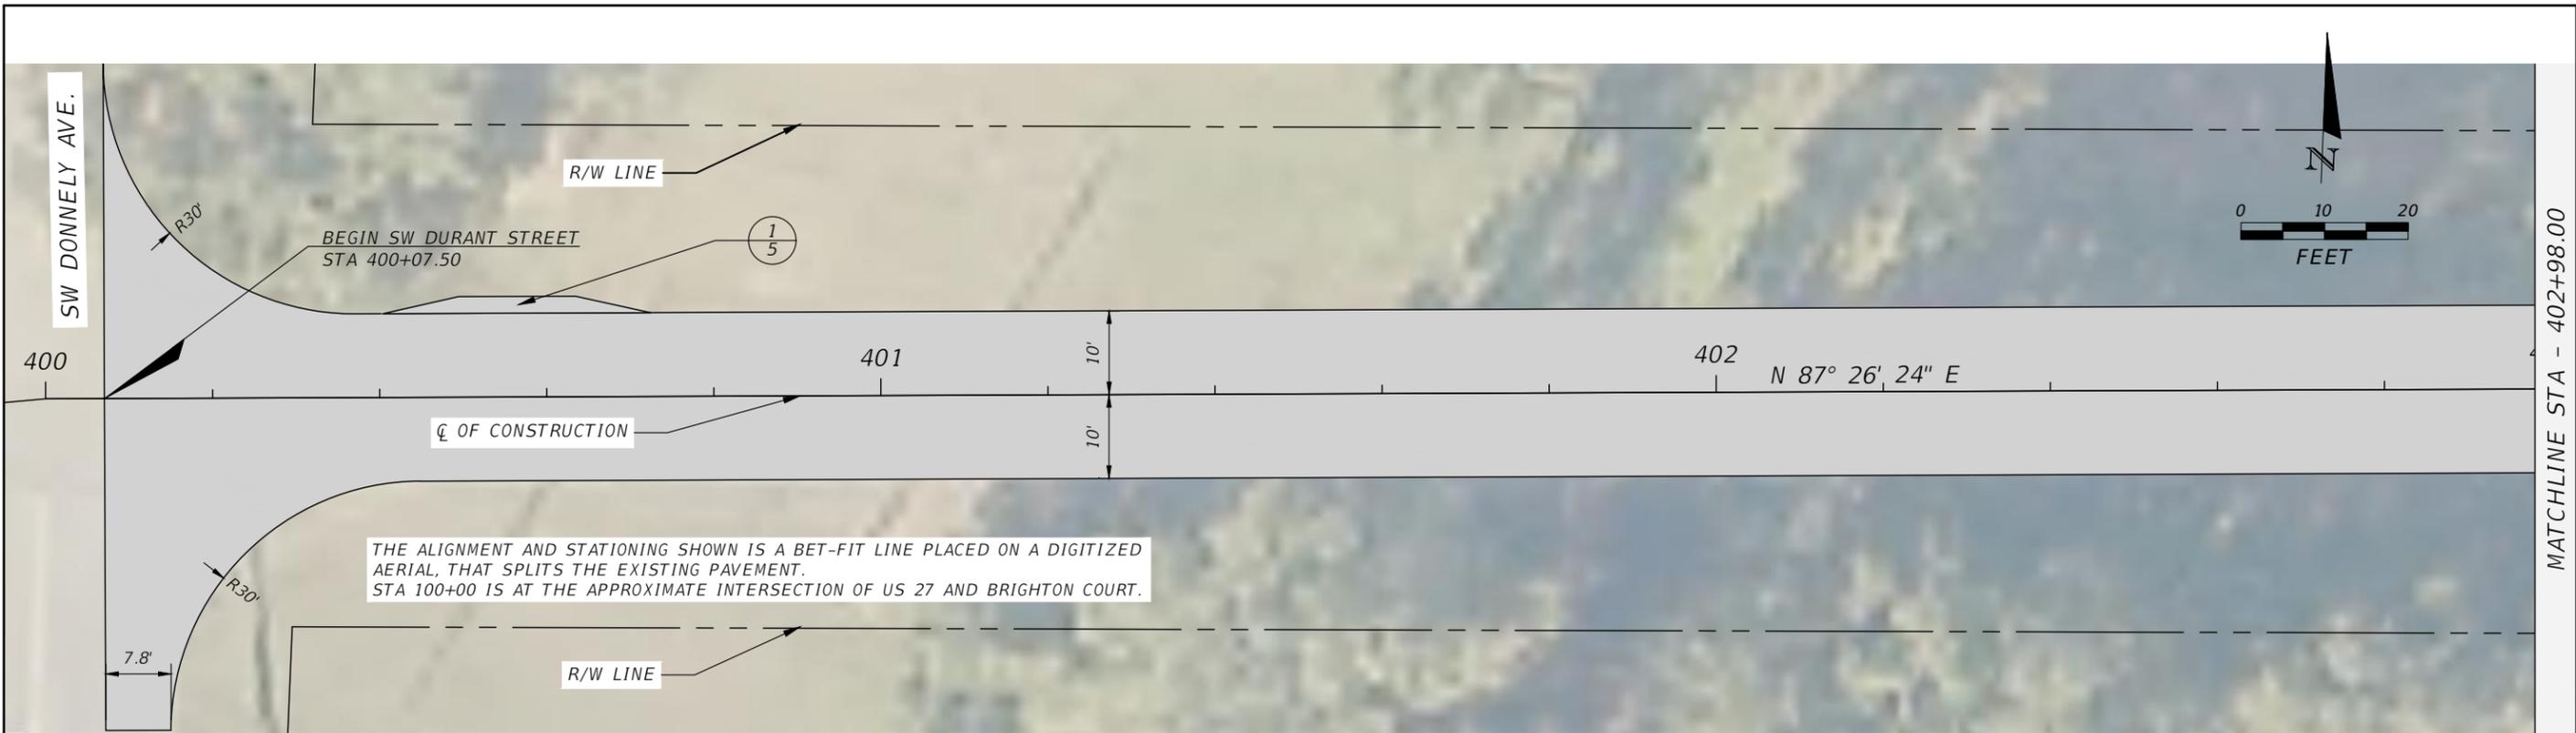

REVISIONS			
DATE	DESCRIPTION	DATE	DESCRIPTION



JAMES H. PITMAN  
P.E. LICENSE NUMBER 42035  
NFPS  
P.O. BOX 3823  
LAKE CITY, FLORIDA 32056  
CERTIFICATE OF AUTHORIZATION 29011

COLUMBIA COUNTY BOCC		
ROAD NO.	COUNTY	FINANCIAL PROJECT ID
DURANT STREET	COLUMBIA	440005-1-54-01

**PLAN SHEET**  
**SW DURANT STREET**

SHEET NO.  
12

THE OFFICIAL RECORD OF THIS SHEET IS THE ELECTRONIC FILE DIGITALLY SIGNED AND SEALED UNDER RULE 61G15-23.004, F.A.C.

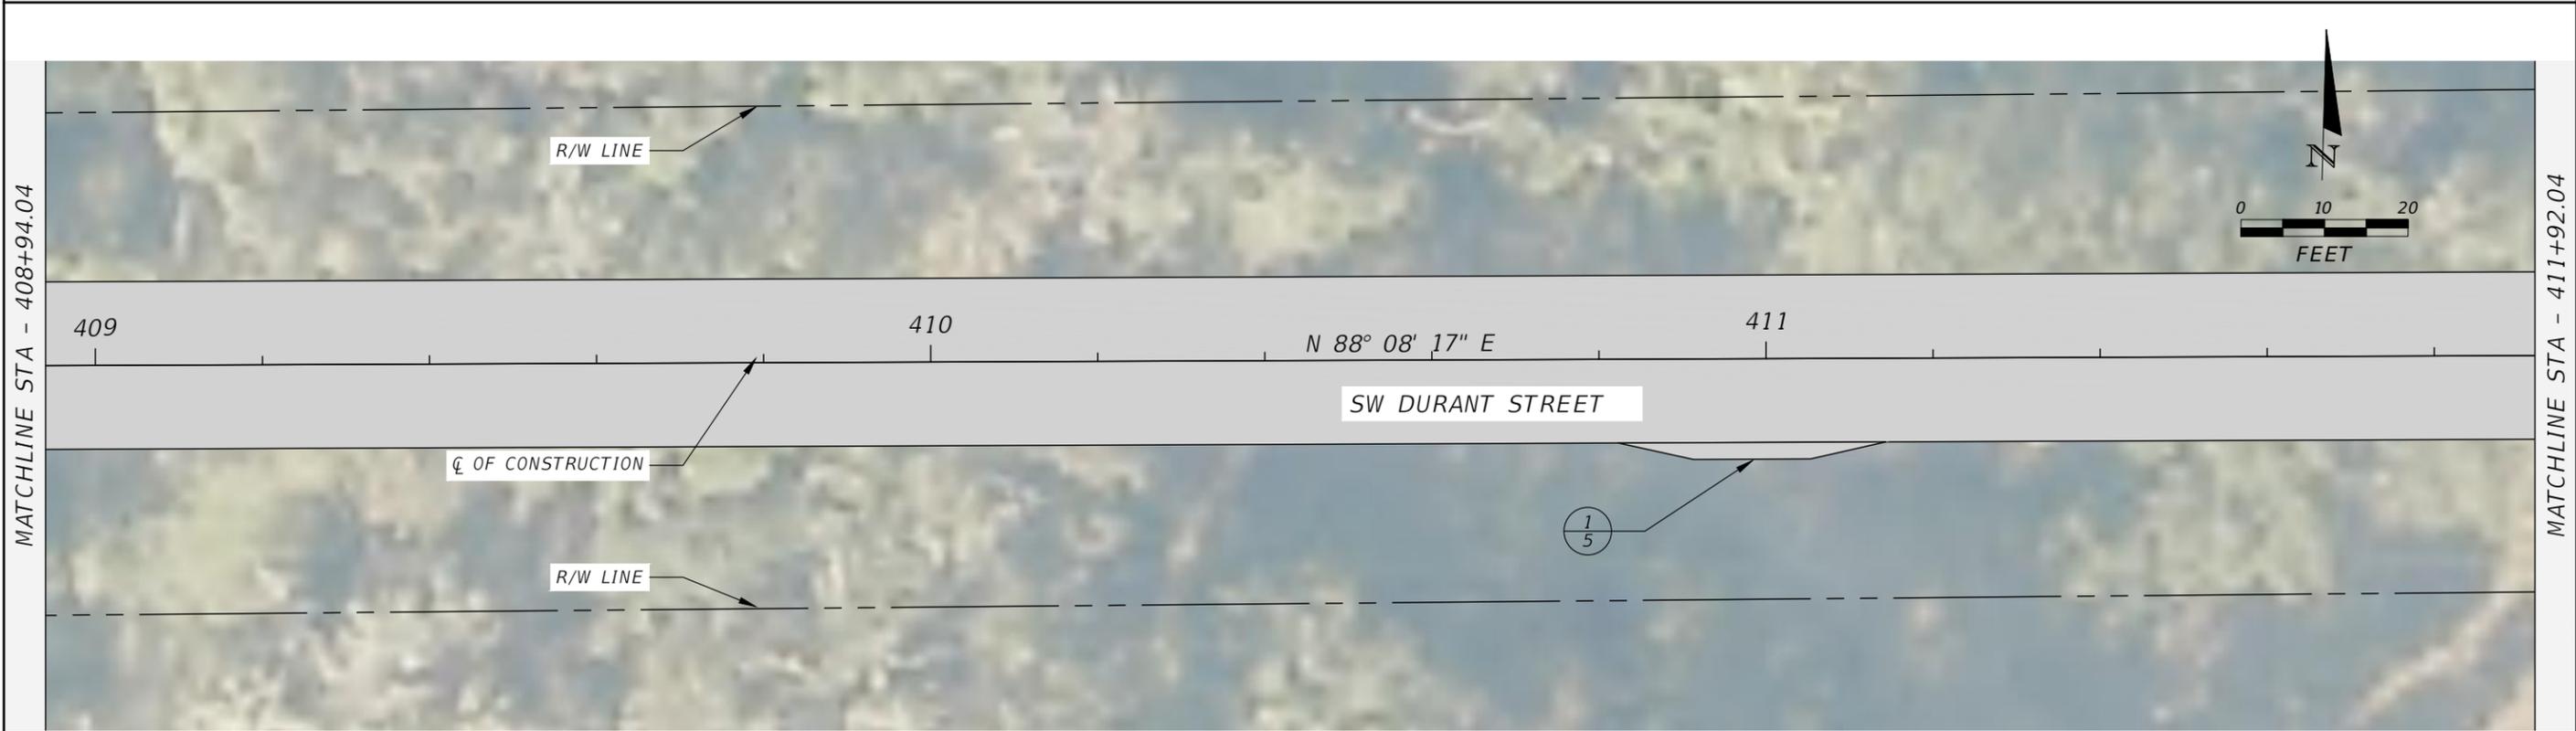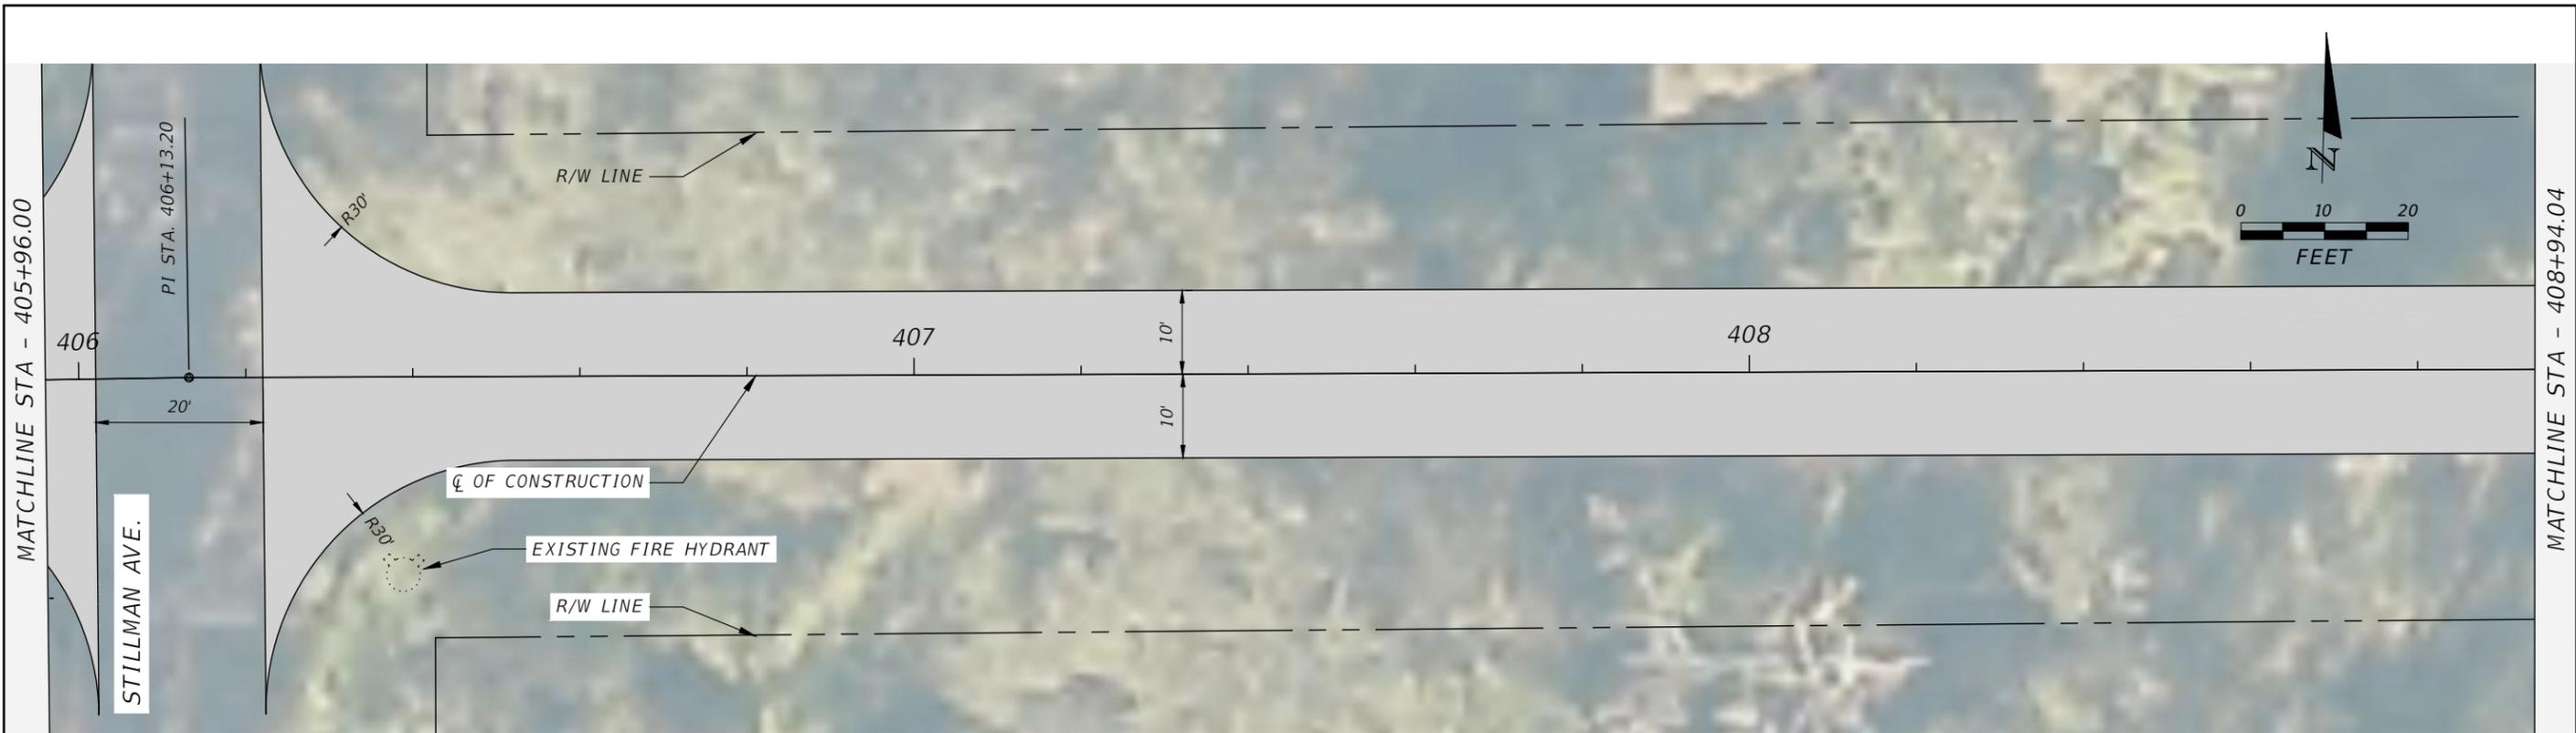

REVISIONS			
DATE	DESCRIPTION	DATE	DESCRIPTION


JAMES H. PITMAN  
P.E. LICENSE NUMBER 42035  
NFPS  
P.O. BOX 3823  
LAKE CITY, FLORIDA 32056  
CERTIFICATE OF AUTHORIZATION 29011

COLUMBIA COUNTY BOCC		
ROAD NO.	COUNTY	FINANCIAL PROJECT ID
DURANT STREET	COLUMBIA	440005-1-54-01

**PLAN SHEET**  
**SW DURANT STREET**




SHEET NO.  
13

THE OFFICIAL RECORD OF THIS SHEET IS THE ELECTRONIC FILE DIGITALLY SIGNED AND SEALED UNDER RULE 61G15-23.004, F.A.C.

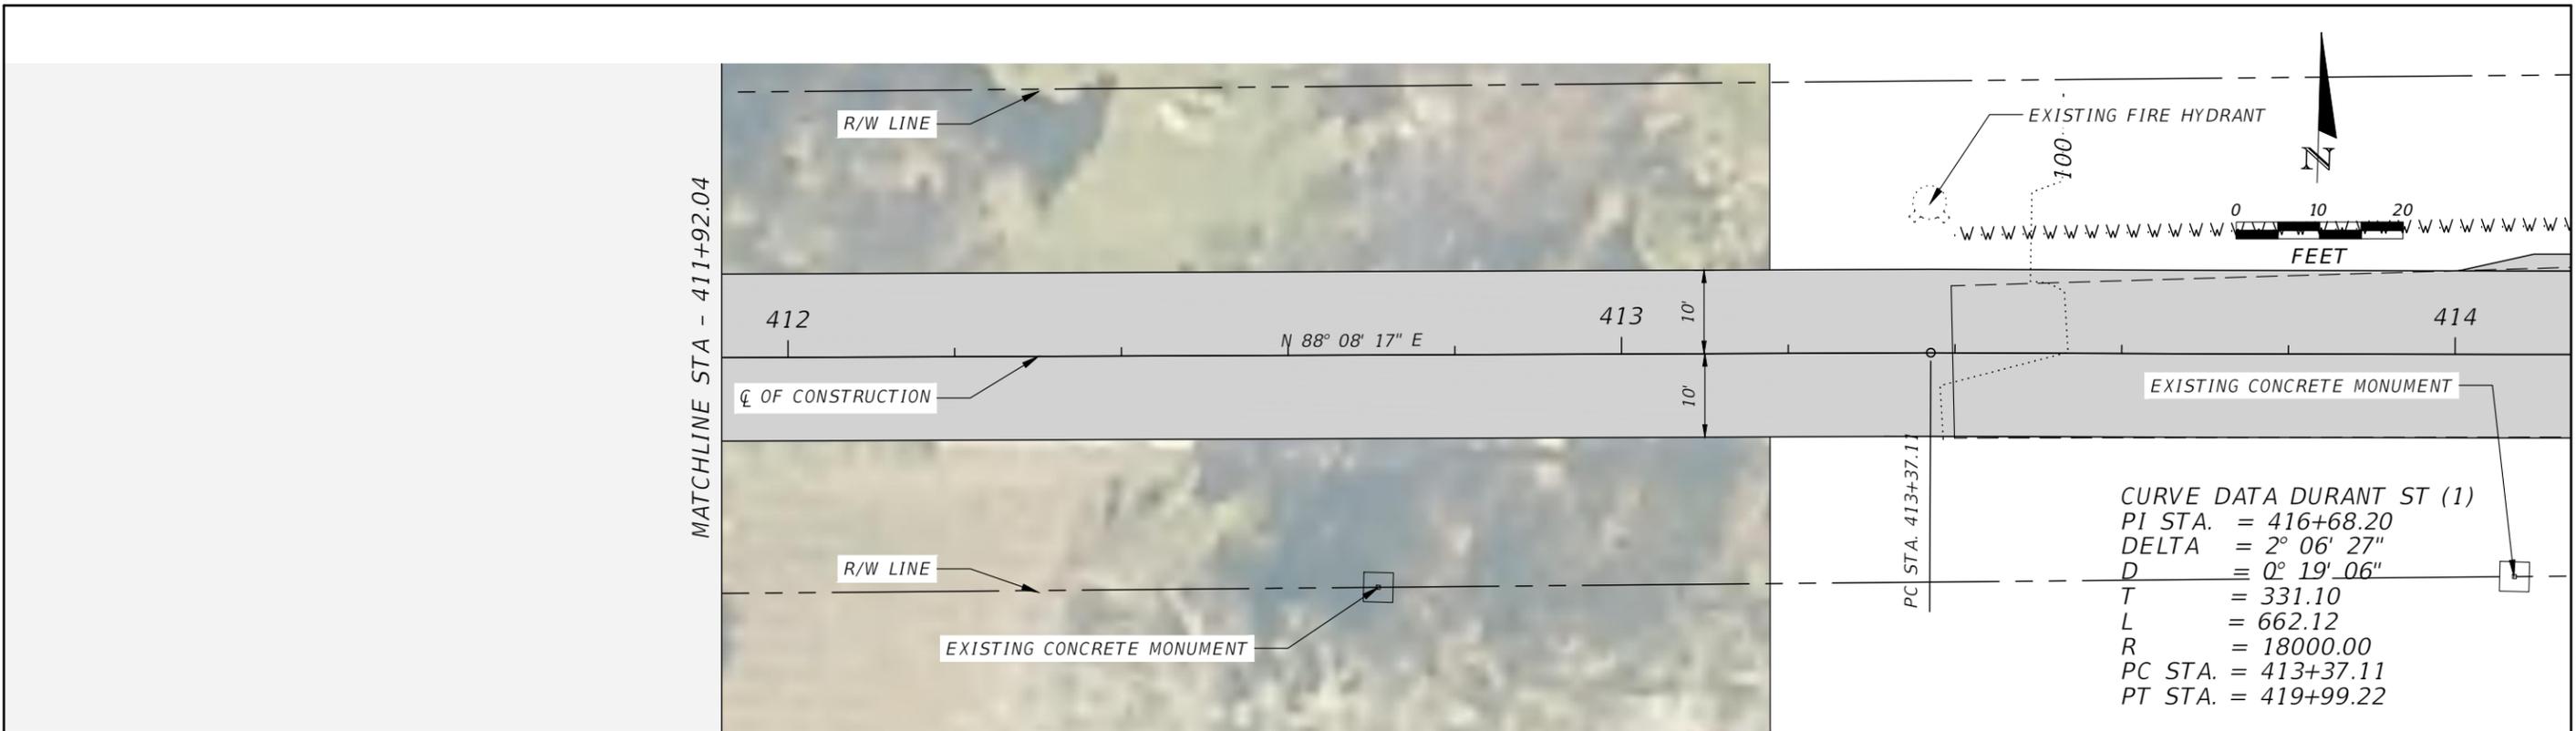

THE OFFICIAL RECORD OF THIS SHEET IS THE ELECTRONIC FILE DIGITALLY SIGNED AND SEALED UNDER RULE 61G15-23.004, F.A.C.



REVISIONS				JAMES H. PITMAN P.E. LICENSE NUMBER 42035 NFPS P.O. BOX 3823 LAKE CITY, FLORIDA 32056 CERTIFICATE OF AUTHORIZATION 29011	COLUMBIA COUNTY BOCC			<b>PLAN SHEET</b> <b>SW DURANT STREET</b>	SHEET NO. 14
DATE	DESCRIPTION	DATE	DESCRIPTION		ROAD NO.	COUNTY	FINANCIAL PROJECT ID		
				DURANT STREET	COLUMBIA	440005-1-54-01			

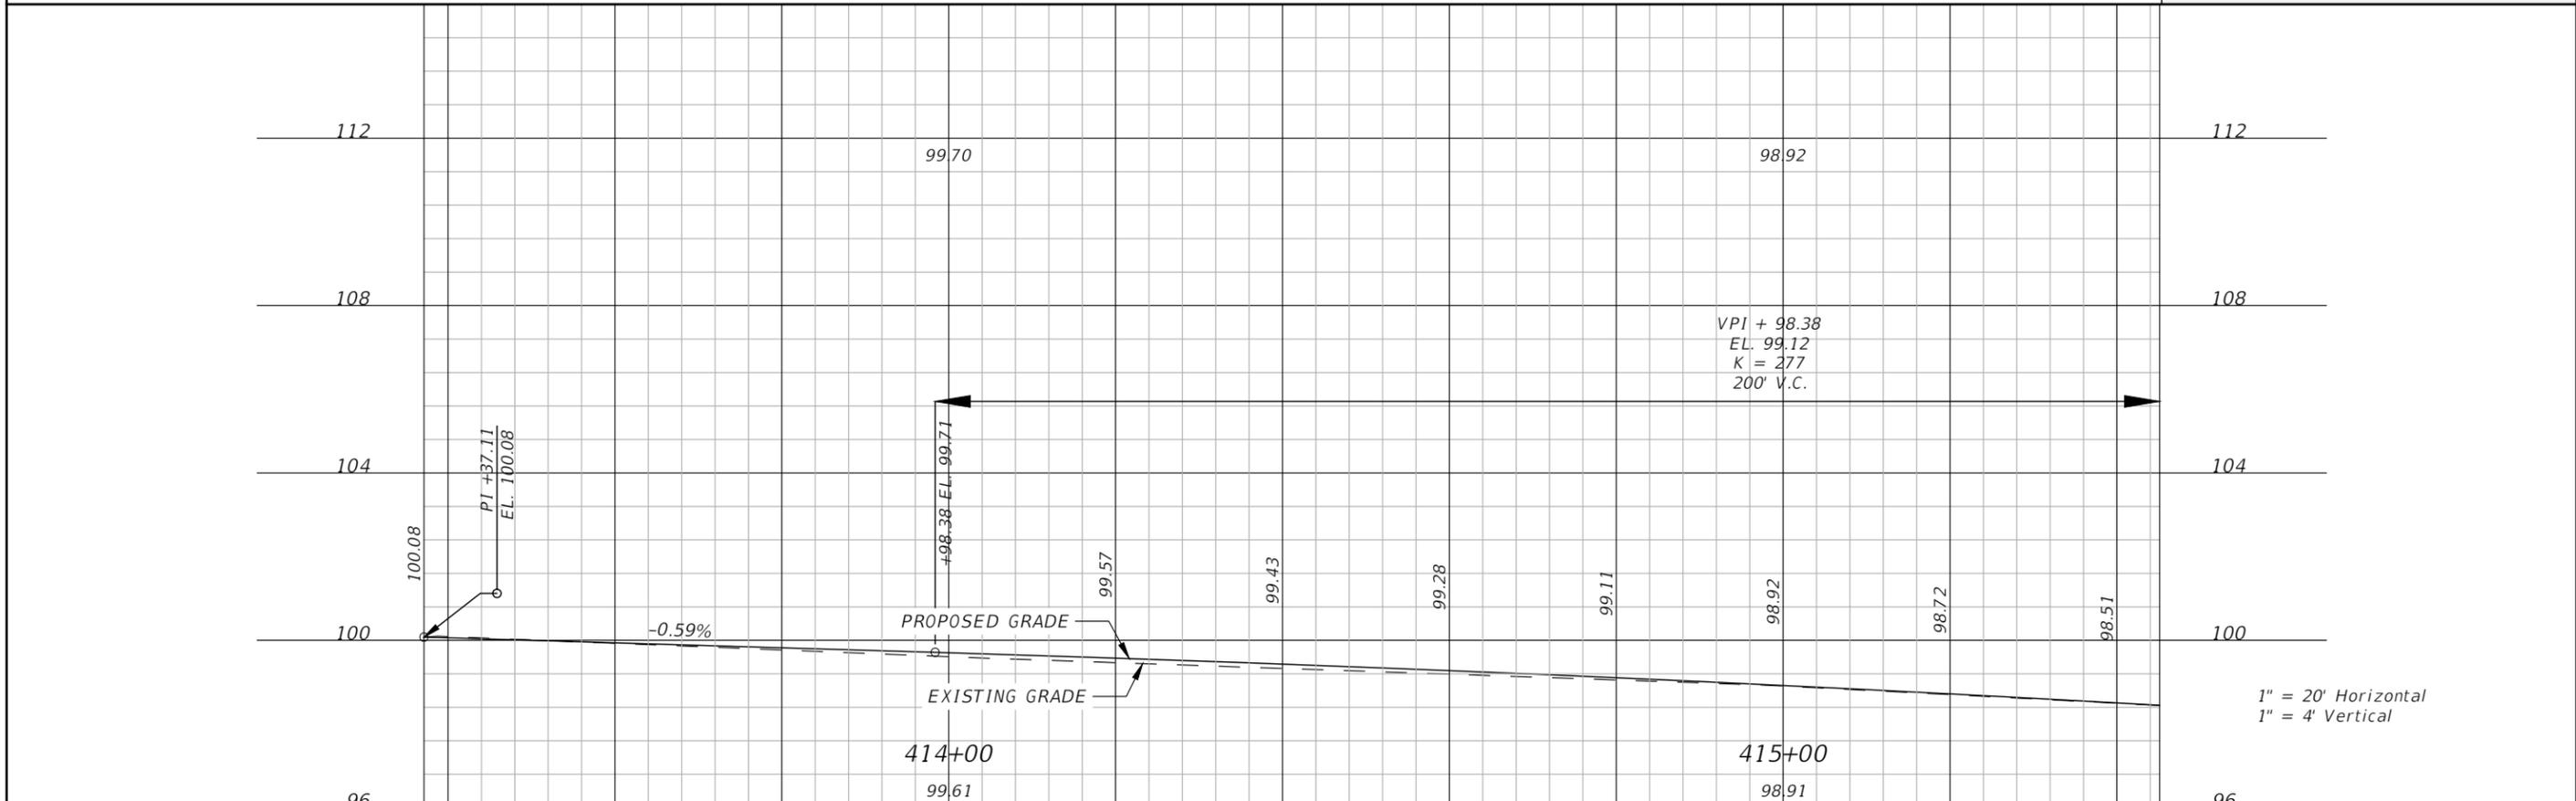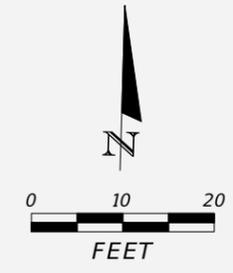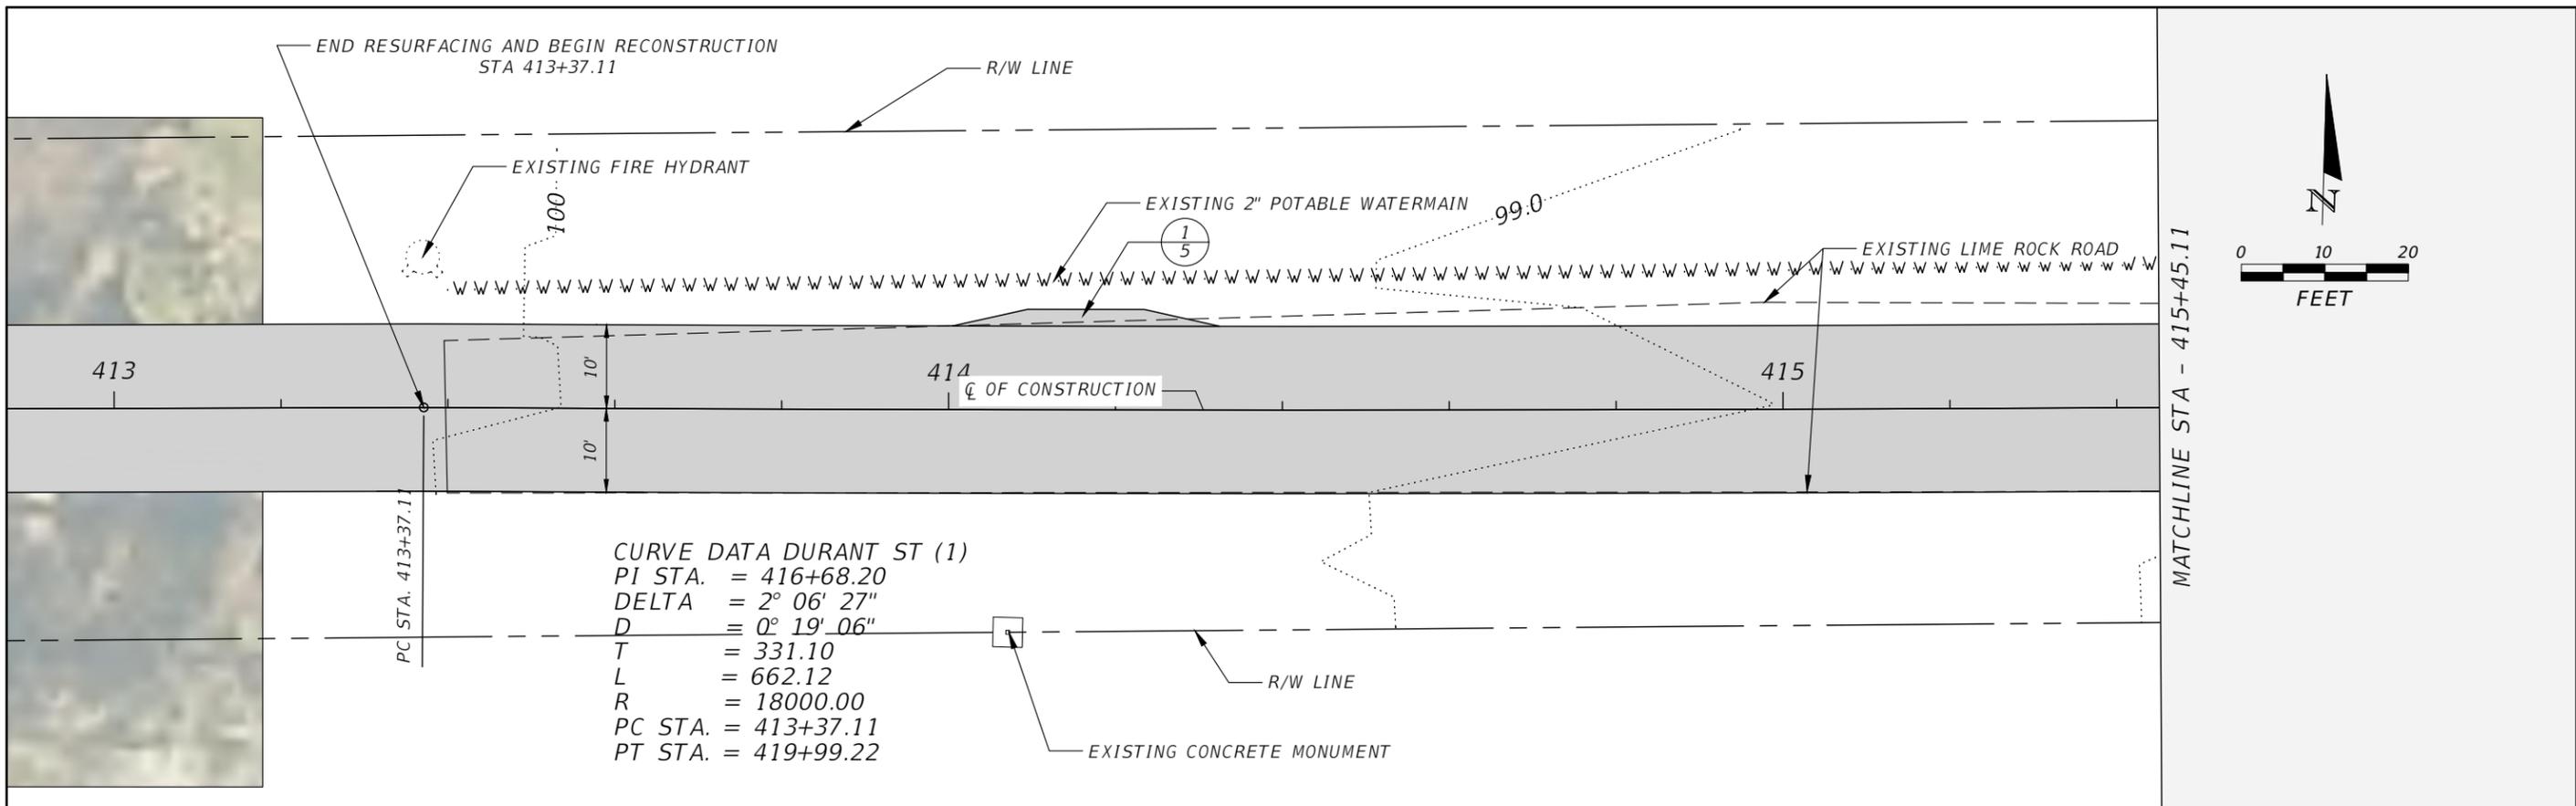

REVISIONS				JAMES H. PITMAN P.E. LICENSE NUMBER 42035 NFPS P.O. BOX 3823 LAKE CITY, FLORIDA 32056 CERTIFICATE OF AUTHORIZATION 29011	COLUMBIA COUNTY BOCC			<b>PLAN &amp; PROFILE SHEET</b> <b>SW DURANT ST.</b>	SHEET NO. 15
DATE	DESCRIPTION	DATE	DESCRIPTION		ROAD NO.	COUNTY	FINANCIAL PROJECT ID		
					----	COLUMBIA	440005-1-54-01		

THE OFFICIAL RECORD OF THIS SHEET IS THE ELECTRONIC FILE DIGITALLY SIGNED AND SEALED UNDER RULE 61G15-23.004, F.A.C.



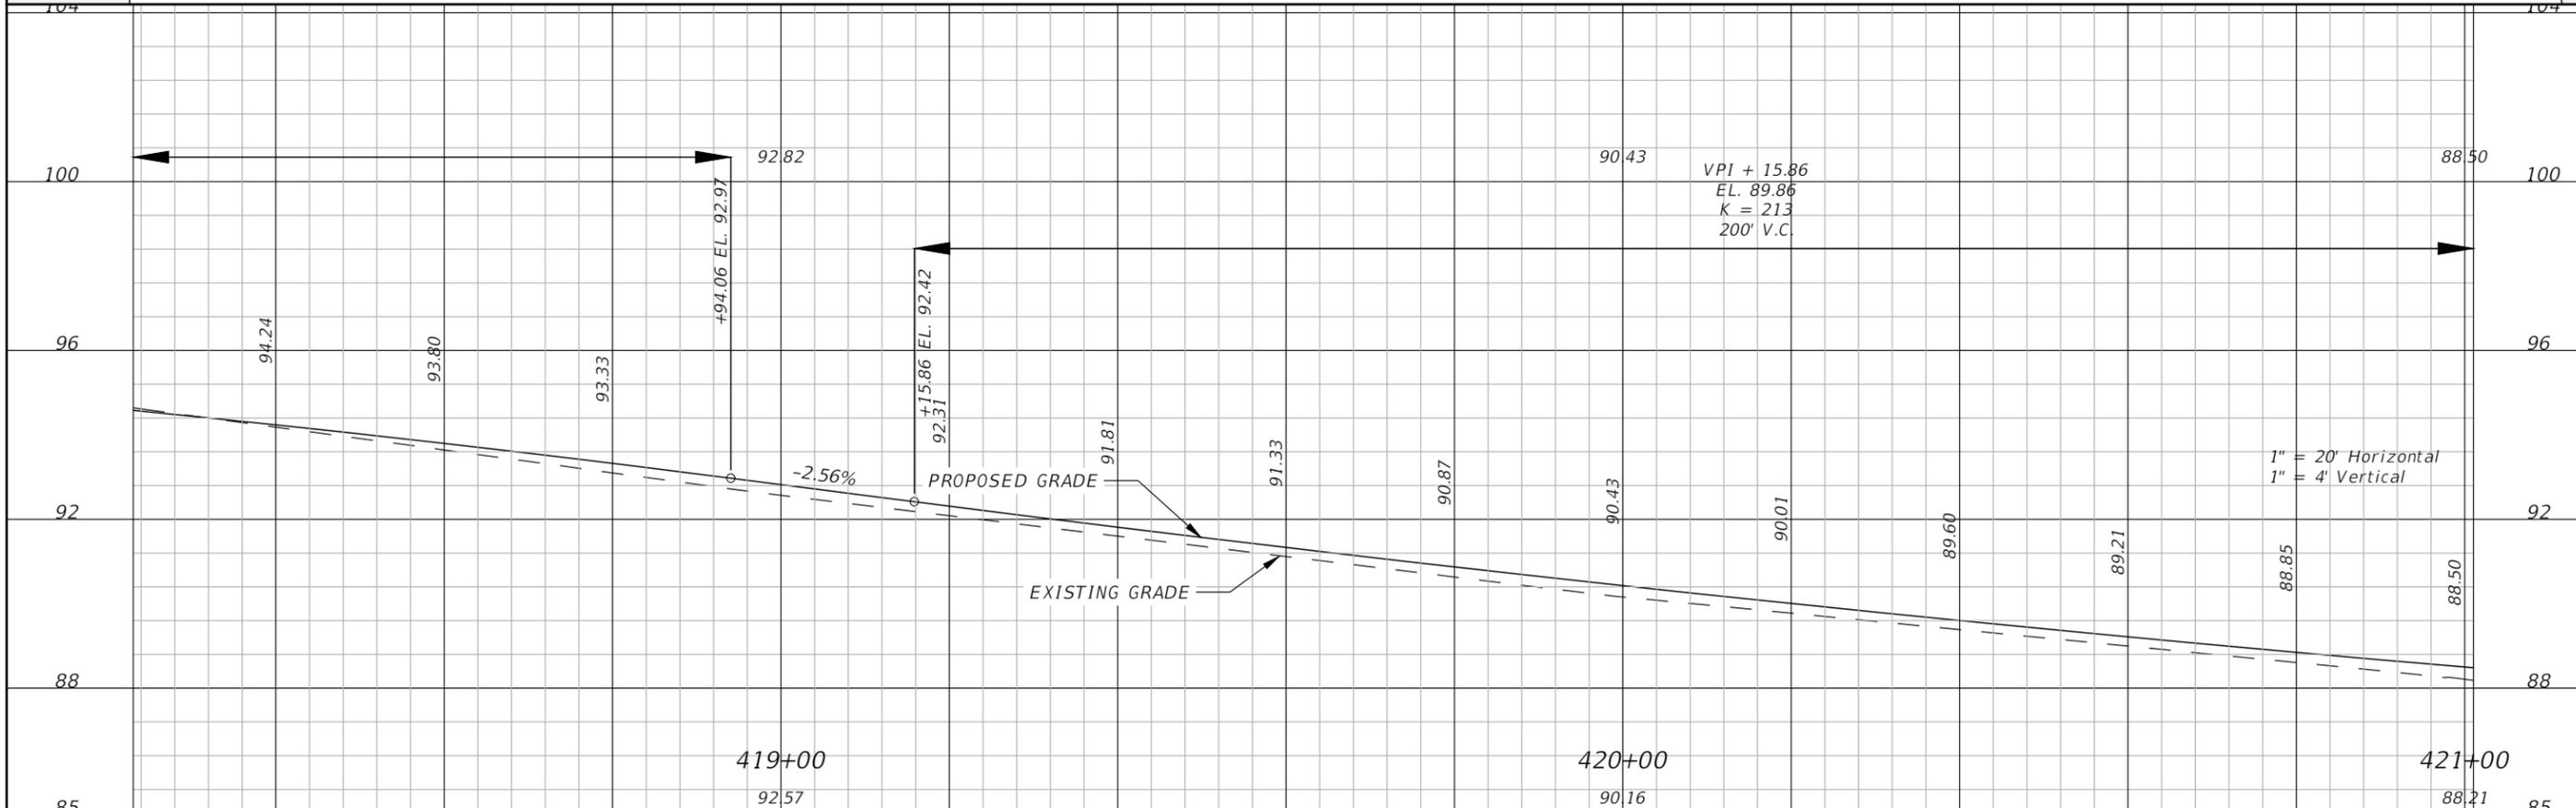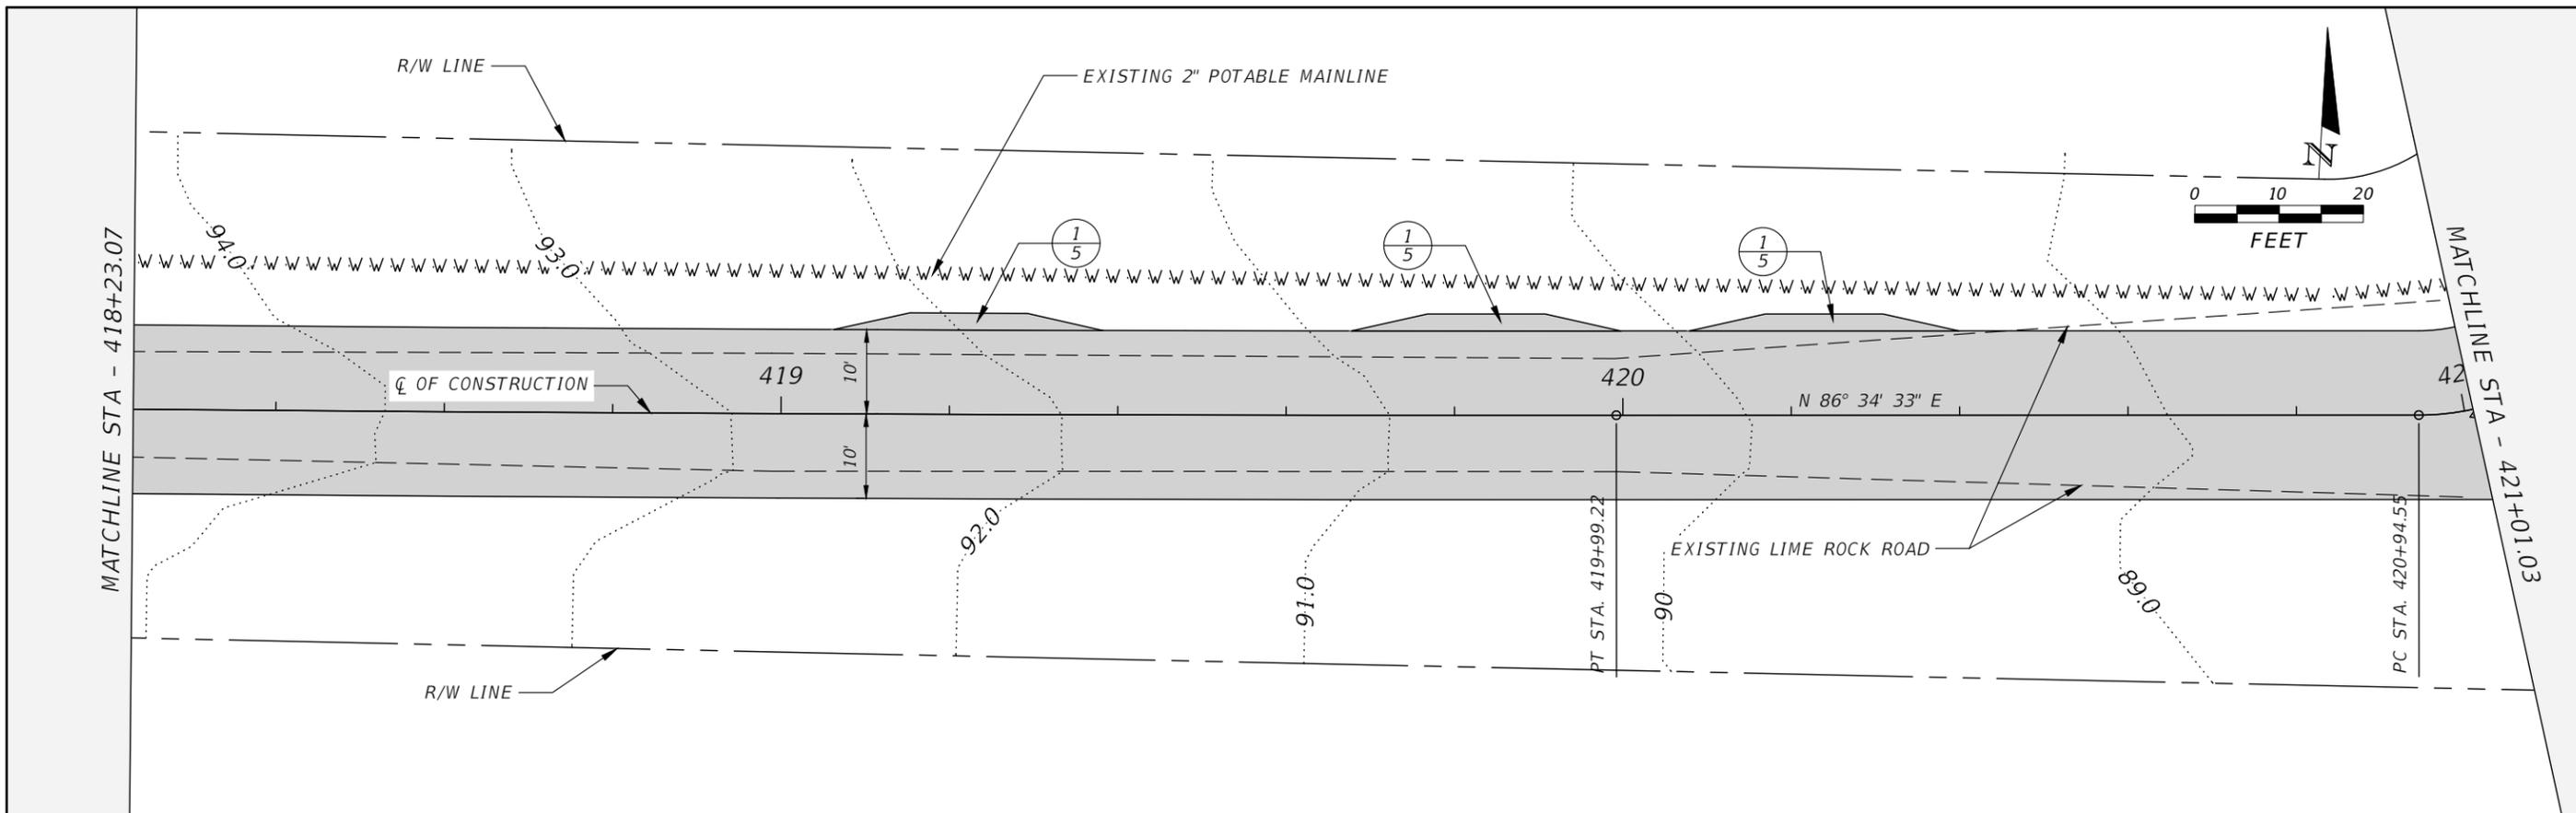

REVISIONS			
DATE	DESCRIPTION	DATE	DESCRIPTION



JAMES H. PITMAN  
P.E. LICENSE NUMBER 42035  
NFPS  
P.O. BOX 3823  
LAKE CITY, FLORIDA 32056  
CERTIFICATE OF AUTHORIZATION 29011

COLUMBIA COUNTY BOCC		
ROAD NO.	COUNTY	FINANCIAL PROJECT ID
----	COLUMBIA	440005-1-54-01


**PLAN & PROFILE SHEET**  
**SW DURANT ST.**

SHEET NO.  
17

THE OFFICIAL RECORD OF THIS SHEET IS THE ELECTRONIC FILE DIGITALLY SIGNED AND SEALED UNDER RULE 61G15-23.004, F.A.C.

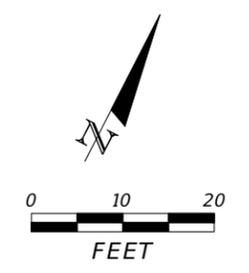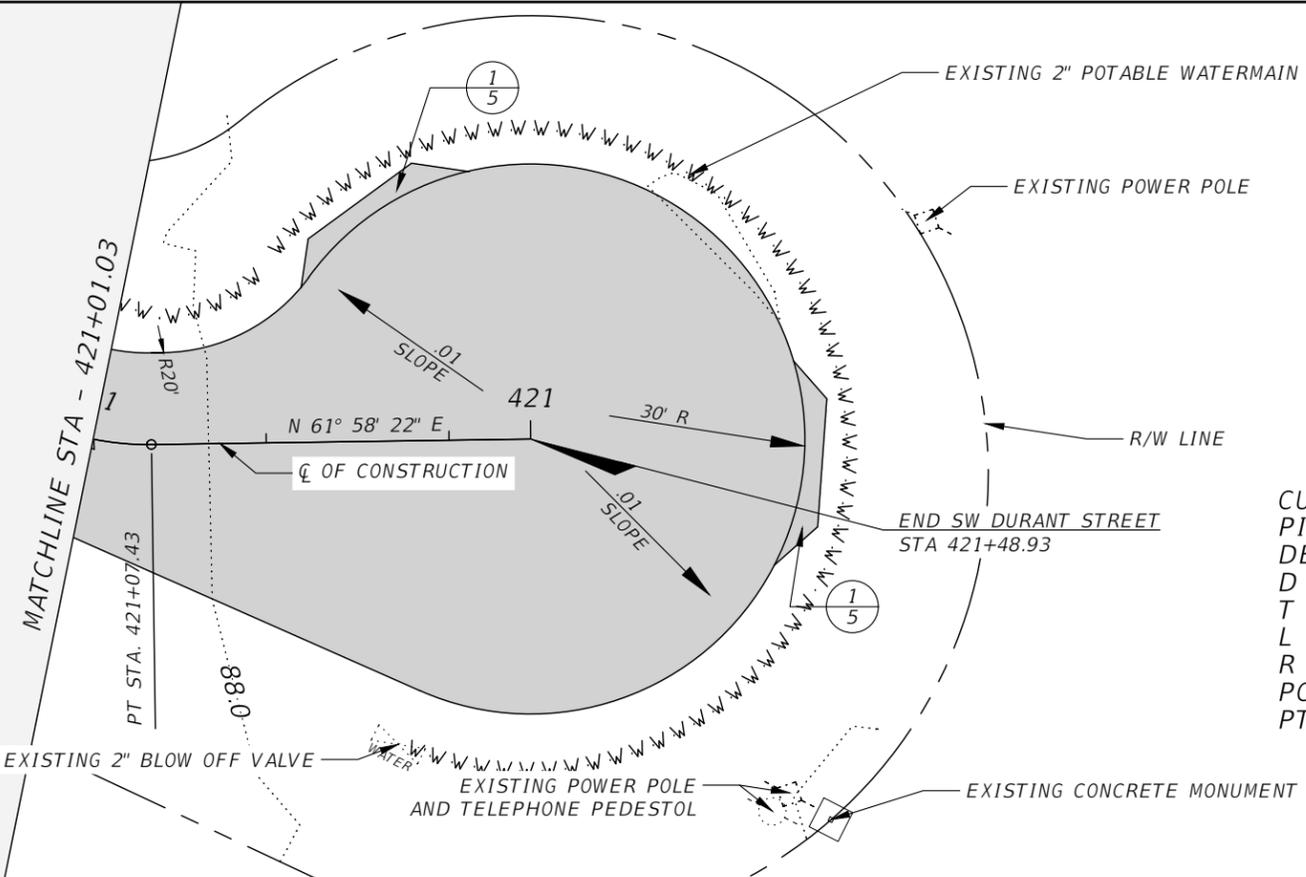

**CURVE DATA DURANT ST (3)**  
 PI STA. = 421+01.09  
 DELTA = 24° 36' 10"  
 D = 190° 59' 09"  
 T = 6.54  
 L = 12.88  
 R = 30.00  
 PC STA. = 420+94.55  
 PT STA. = 421+07.43

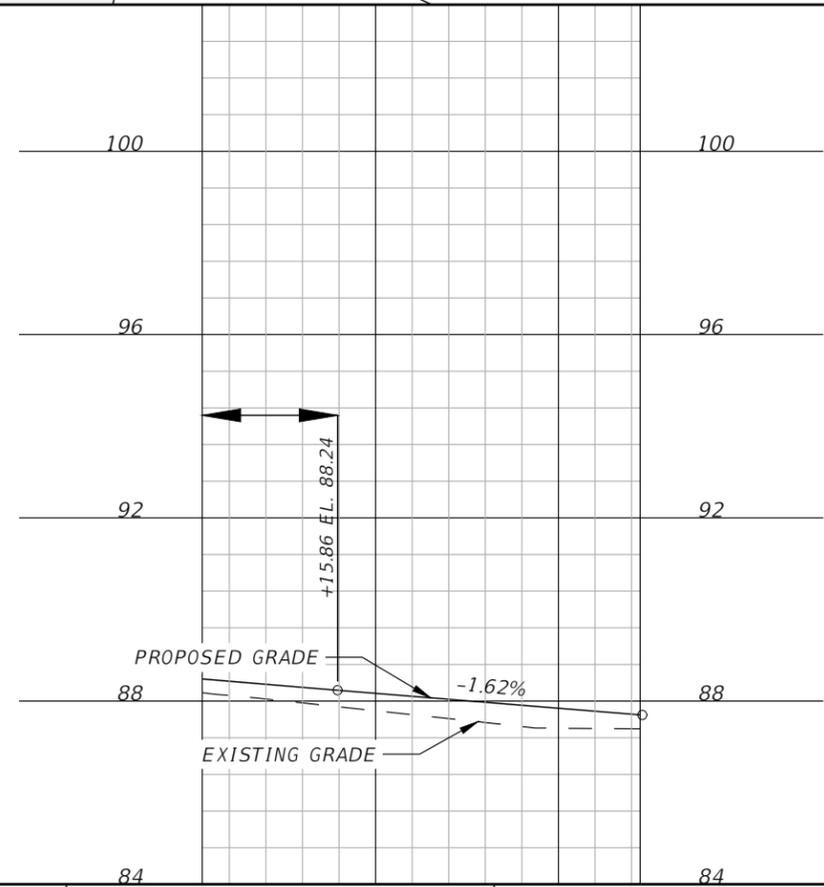

1" = 20' Horizontal  
 1" = 4' Vertical

REVISIONS				JAMES H. PITMAN P.E. LICENSE NUMBER 42035 NFPS P.O. BOX 3823 LAKE CITY, FLORIDA 32056 CERTIFICATE OF AUTHORIZATION 29011	COLUMBIA COUNTY BOCC			<b>PLAN &amp; PROFILE SHEET</b> <b>SW DURANT ST.</b>	SHEET NO. 18
DATE	DESCRIPTION	DATE	DESCRIPTION		ROAD NO.	COUNTY	FINANCIAL PROJECT ID		
					----	COLUMBIA	440005-1-54-01		

THE FOLLOWING NARRATIVE OF THE STORMWATER POLLUTION PREVENTION PLAN CONTAINS REFERENCES TO FDOT SPECIFICATIONS, THE DESIGN STANDARDS, AND OTHER SHEETS OF THESE CONSTRUCTION PLANS. THE FIRST SHEET OF THE CONSTRUCTION PLANS (CALLED THE KEY SHEET) CONTAINS AN INDEX TO THE OTHER SHEETS.

THE COMPLETE STORMWATER POLLUTION PLAN INCLUDES SEVERAL ITEMS:

- \* THIS NARRATIVE DESCRIPTION
- \* THE DOCUMENTS REFERENCED BY THIS NARRATIVE
- \* THE CONTRACTOR'S APPROVED EROSION AND SEDIMENT CONTROL PLAN AS REQUIRED BY SPECIFICATIONS SECTION 104
- \* REPORTS OF INSPECTIONS MADE DURING CONSTRUCTION

**1.0 SITE DESCRIPTION:**

**1.A NATURE OF CONSTRUCTION ACTIVITY:**

THE PROJECT CONSISTS OF THE RESURFACING OF SW BRIGHTON CT, SW WALTON GLN, AND SW LANKTREE GLN, AND RESURFACING SW DURRANT ST FROM SW DONNELLY AVE TO THE END OF THE EXISTING PAVEMENT AND CONSTRUCTING A PAVED ROAD ALONG THE EXISTING CORRIDOR TO ITS TERMINUS.

**1.B MAJOR SOIL DISTURBING ACTIVITIES:**

GRADING FOR SHOULDER REWORKING AND BASE CONSTRUCTION, MINOR CLEARING AND GRUBBING

**1.C AREA ESTIMATES:**

TOTAL AREA TO BE DISTURBED: .80 ACRES

**1.D RECEIVING WATERS:**

WATER IS PRIMARILY CONVEYED BY ROADSIDE SWALES TO EXISTING LOW AREAS ADJACENT TO THE ROADWAY.

THE CONSTRUCTION PLANS ARE BEING USED AS THE SITE MAP. IF AN ADDITIONAL MAP WITH CONTOUR INFORMATION IS REQUIRED THEN IT SHALL BE THE APPROPRIATE USGS QUADRANGLE MAP FOR THIS AREA.

**2.0 CONTROLS:**

**2.A EROSION AND SEDIMENT CONTROLS:**

ALL EROSION AND SEDIMENT CONTROL MEASURES SHALL BE IN ACCORDANCE WITH FDOT SPECIFICATIONS 104, 120, 570, AND THE FLORIDA EROSION AND SEDIMENT CONTROL MANUAL.

EROSION AND SEDIMENT CONTROL MEASURES, AT A MINIMUM, SHALL BE PLACED:

- \* TO PROTECT RECEIVING WATERS
- \* AT ALL CROSS DRAINS
- \* AT ALL INLETS
- \* ALONG THE ROADWAY WHERE THERE IS AN ADJACENT WETLAND

**2.A.1 STABILIZATION PRACTICES:**

IN THE SECTION 104 EROSION CONTROL PLAN, DESCRIBED THE STABILIZATION PRACTICES PROPOSED TO CONTROL EROSION. INITIATE ALL STABILIZATION MEASURES AS SOON AS PRACTICAL, BUT IN NO CASE MORE THAN 7 DAYS, IN PORTIONS OF THE SITE WHERE CONSTRUCTION ACTIVITIES HAVE TEMPORARILY OR PERMANENTLY CEASED. THE STABILIZATION PRACTICES MAY INCLUDE THE FOLLOWING.

TEMPORARY:

- \* TURF AND SOD IN ACCORDANCE WITH SPECIFICATION SECTION 104.

PERMANENT:

- \* RIP RAP PADS

\* SOD IN ACCORDANCE WITH SPECIFICATION SECTION 570.

**2.A.2 STRUCTURAL PRACTICES:**

IN SECTION 104 OF THE EROSION CONTROL PLAN, DESCRIBE THE PROPOSED STRUCTURAL PRACTICES TO CONTROL OR TRAP SEDIMENT AND OTHERWISE PREVENT THE DISCHARGE OF POLLUTANTS FROM EXPOSED AREAS OF THE SITE. SEDIMENT CONTROLS SHALL BE IN PLACE BEFORE DISTURBING SOIL UPSTREAM OF THE CONTROL. THE STRUCTURAL PRACTICES SHALL INCLUDE AT LEAST THE FOLLOWING, UNLESS OTHERWISE APPROVED BY THE ENGINEER:

\* SEDIMENT BARRIERS IN ACCORDANCE WITH DESIGN STANDARD 102 AND SPECIFICATION SECTION 104.

FOR CROSS DRAIN EXTENSIONS OR REPLACEMENTS, IF DIRT DAMS ARE TO BE USED THE DAM MUST BE WRAPPED IN FILTER FABRIC OR AND EQUIVALENT MATERIAL TO PREVENT DIRT FROM BEING WASHED DOWNSTREAM DURING STORM EVENTS.

**2.B STORMWATER MANAGEMENT:**

RUNOFF SHALL BE CONVEYED TO OPEN ROADSIDE SWALES AND CONTROLLED WITH DEVICES FOUND IN THE APPROVED EROSION CONTROL PLANS.

**2.C OTHER CONTROLS:**

TOXIC SUBSTANCES:

IN THE SECTION 104 EROSION CONTROL PLAN, THE CONTRACTOR SHALL PROVIDE A LIST OF TOXIC SUBSTANCES THAT ARE LIKELY TO BE USED ON THE JOB AND PROVIDE A PLAN ADDRESSING THE GENERATION, APPLICATION, MIGRATION, STORAGE, AND DISPOSAL OF THESE SUBSTANCES.

**2.D**

APPROVED STATE AND LOCAL PLANS, AND STORMWATER PERMITS FOR PROJECTS WITH ISSUED FDEP, WMD, ACOE, AND USCG PERMITS, IN ACCORDANCE WITH FDOT SPECIFICATION SECTION 7-2.1, COMPLY WITH ALL REGULATIONS AND ALL GENERAL, SPECIAL AND PARTICULAR CONDITIONS RELATING TO CONSTRUCTION ACTIVITIES OF ALL PERMITS ISSUED TO THE DEPARTMENT AS THOUGH SUCH CONDITIONS WERE ISSUED TO THE CONTRACTOR, INCLUDING PROVIDING A LICENSED PROFESSIONAL ENGINEER AND/OR PROFESSIONAL LAND SURVEYOR (AS REQUIRED BY PERMIT) TO SIGN AND SEAL CERTIFICATIONS AND AS-BUILT PLANS. THIS PROJECT SHALL COMPLY WITH STATE WATER QUALITY STANDARDS. THE PERMIT REQUIRED FOR THIS PROJECT IS AN FDEP NPDES PERMIT. THE CONTRACTOR IS REQUIRED TO COMPLETE, SIGN, AND SEND THE FL DEP NPDES "NOTICE OF INTENT" AND "NOTICE OF TERMINATION" AS OPERATOR. THE CONTRACTOR IS RESPONSIBLE FOR PREVENTING DEBRIS FROM ENTERING A WETLAND. ANY DEBRIS IN A WETLAND SHALL BE REMOVED IMMEDIATELY.

**3.0 MAINTENANCE:**

IN THE SECTION 104 EROSION CONTROL PLAN, SHALL PROVIDE A PLAN FOR MAINTAINING ALL EROSION AND SEDIMENT CONTROLS THROUGHOUT CONSTRUCTION.


**4.0 INSPECTIONS:**

QUALIFIED PERSONNEL SHALL PERFORM COMPREHENSIVE INSPECTIONS OF ALL EROSION CONTROL FEATURES AT LEAST ONCE EVERY SEVEN CALENDAR DAYS, AND AFTER EACH RAINFALL OF 0.5 INCHES OR MORE. EXCEPT FOR THE DAILY INSPECTIONS OF SILT FENCE REQUIRED UNDER FDOT SPEC. 104-6.4.6.3. THE CONTRACTOR SHALL GIVE THE DEPARTMENT A MINIMUM OF 24-HOUR ADVANCE NOTICE TO PROVIDE FDOT PROJECT PERSONNEL WITH AN OPPORTUNITY TO ACCOMPANY THE CONTRACTOR ON THE COMPREHENSIVE INSPECTIONS.

**5.0 NON-STORMWATER DISCHARGES:**

RESPONSIBLE FOR OBTAINING ALL DEWATERING PERMITS. IDENTIFY ALL ANTICIPATED NON-STORMWATER DISCHARGES. DESCRIBE THE PROPOSED MEASURES TO PREVENT POLLUTION OF THESE NON-STORMWATER DISCHARGES. IF THE CONTRACTOR ENCOUNTERS CONTAMINATED SOIL OR GROUNDWATER, CONTACT THE DISTRICT 2 CONSTRUCTION ENVIRONMENTAL ENGINEER AT (386) 961-7582.

REVISIONS				JAMES H. PITMAN P.E. LICENSE NUMBER 42035 NFPS P.O. BOX 3823 LAKE CITY, FLORIDA 32056 CERTIFICATE OF AUTHORIZATION 29011	COLUMBIA COUNTY BOCC			STORMWATER POLLUTION PREVENTION PLAN	SHEET NO.  19
DATE	DESCRIPTION	DATE	DESCRIPTION		ROAD NO.	COUNTY	FINANCIAL PROJECT ID		
					----	COLUMBIA	440005-1-54-01		

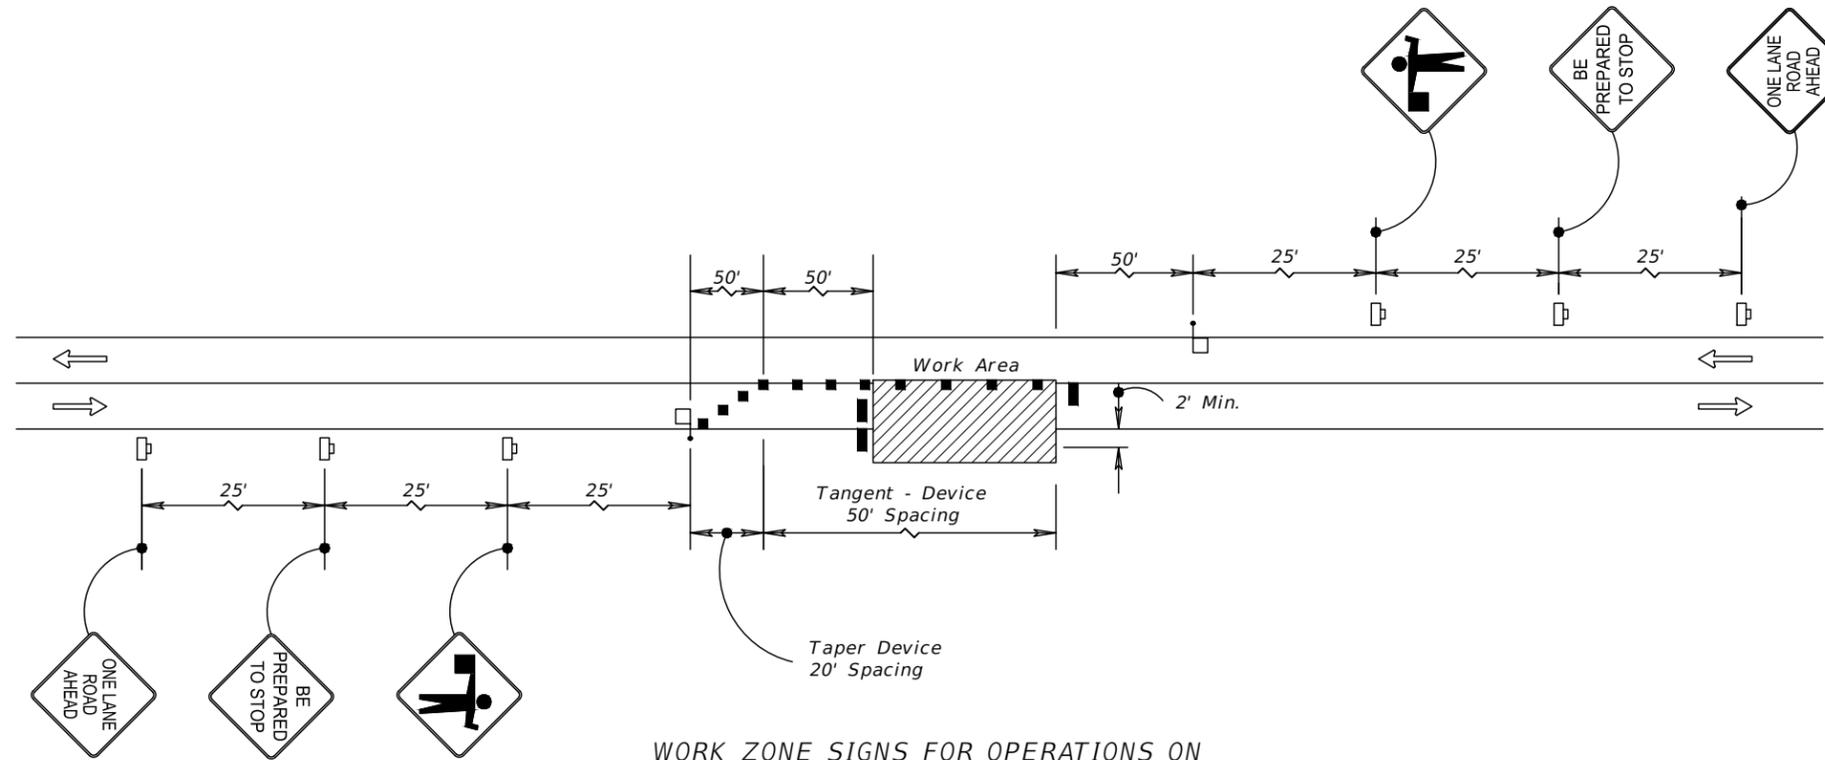


WORK ZONE SIGNS FOR OPERATIONS ON THE TRAVEL LANE OR ON THE SHOULDER

### ADVANCE WARNING SIGNS

NOTES

1. DEDICATED, PUBLIC SIDE STREETS SHALL HAVE A "ROAD WORK AHEAD" SIGN AND AN "END CONSTRUCTION" SIGN ON EACH APPROACH.
2. SEE FDOT DESIGN STANDARDS 600 & 603

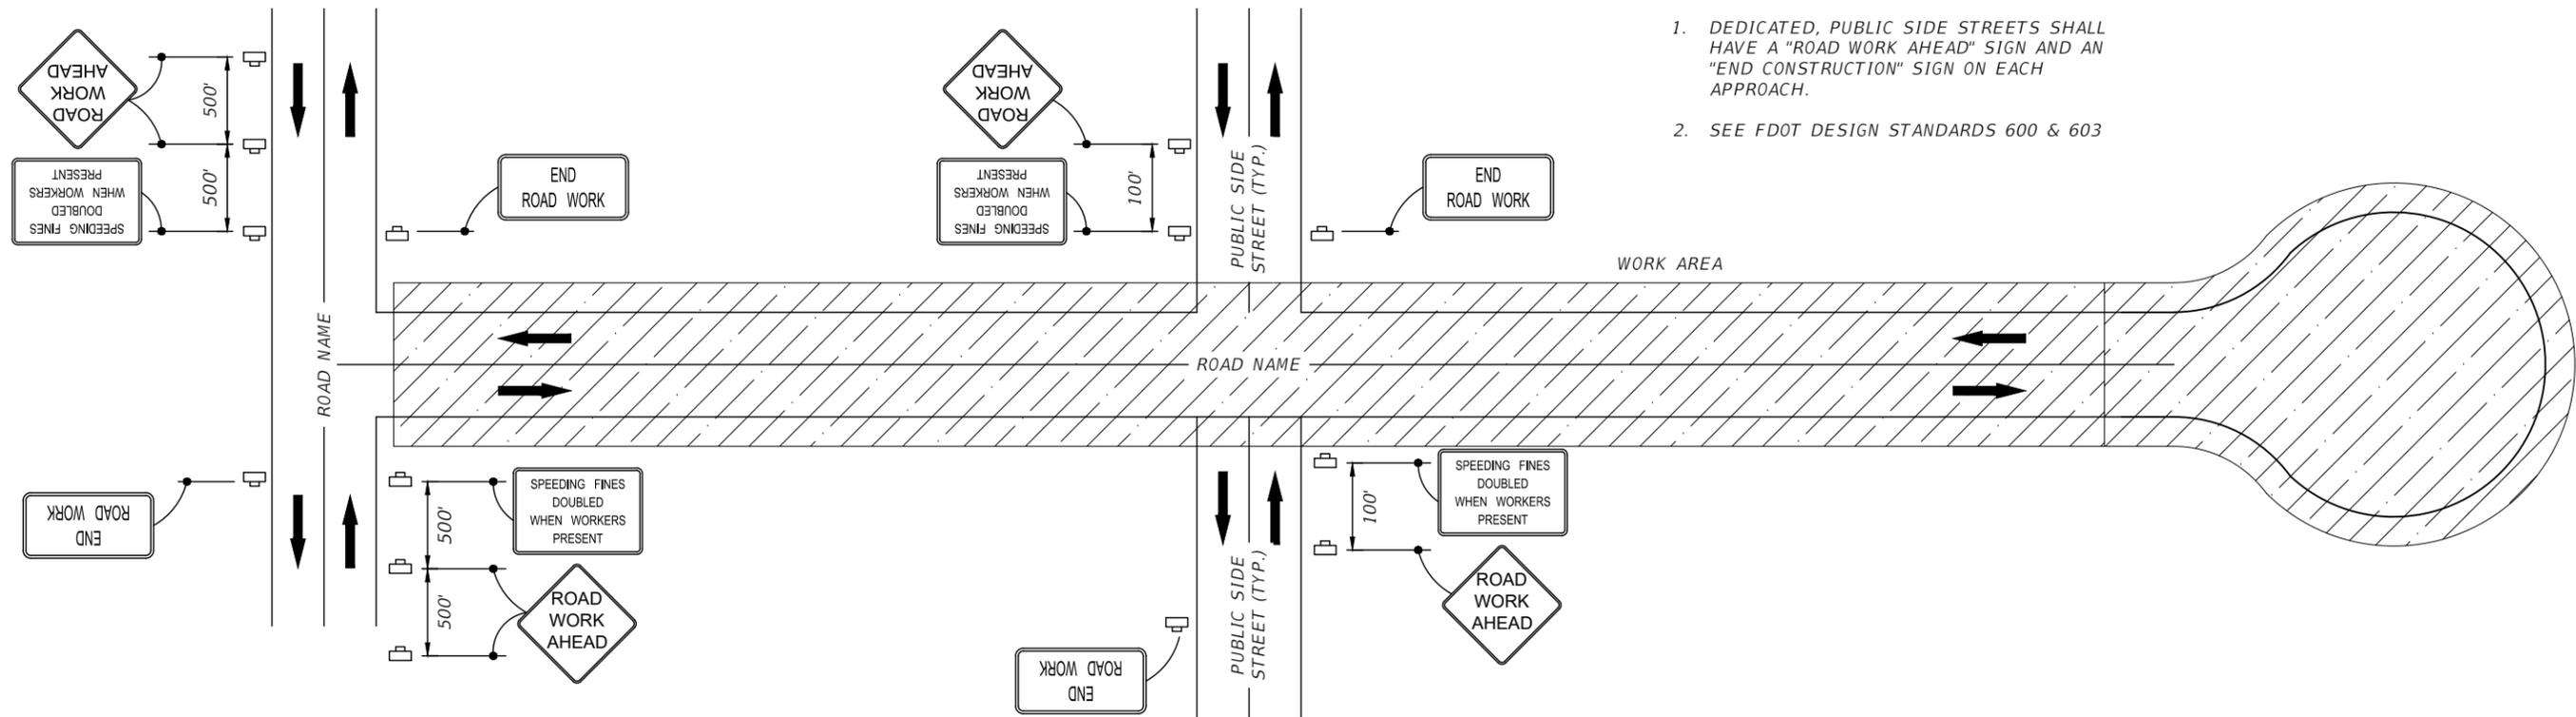

REVISIONS	
DATE	DESCRIPTION

JAMES H. PITMAN  
 P.E. LICENSE NUMBER 42035  
 NFPS  
 P.O. BOX 3823  
 LAKE CITY, FLORIDA 32056  
 CERTIFICATE OF AUTHORIZATION 29011

COLUMBIA COUNTY BOCC

ROAD NO.	COUNTY	FINANCIAL PROJECT ID
----	COLUMBIA	440005-1-54-01

### TRAFFIC CONTROL PLAN

SHEET NO.


20

# CONTRACT PLANS

## **SW DURANT ST AND SW BRIGHTON CRT**

FINANCIAL PROJECT ID 440005-1-54-01  
NFPS PROJECT ID L170807FTW


FT WHITE, FLORIDA

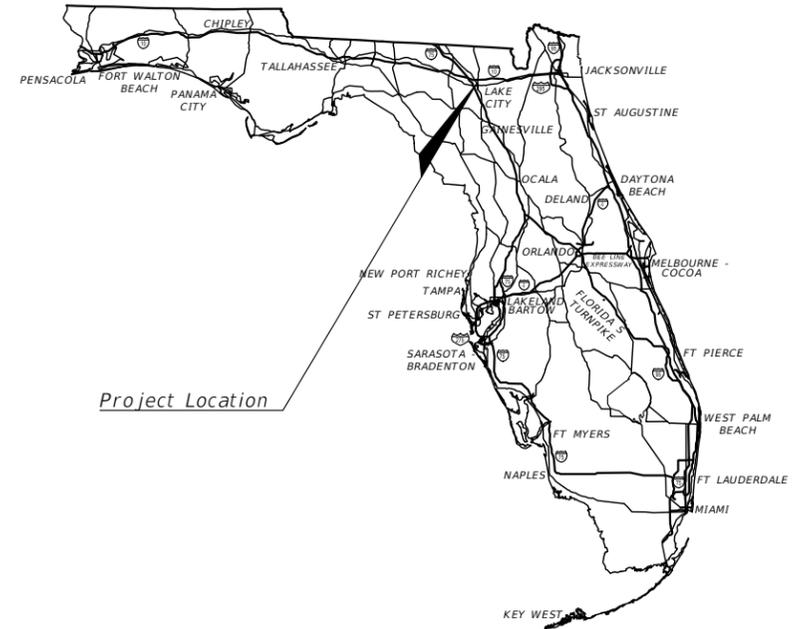

### INDEX OF SIGNING AND PAVEMENT MARKING PLANS

SHEET NO.	SHEET DESCRIPTION
S-1	KEY SHEET
S-2	SIGNING AND PAVEMENT MARKING NOTES
S-3 - S-10	SIGNING AND PAVEMENT MARKING PLANS

## SIGNING AND PAVEMENT MARKING PLANS

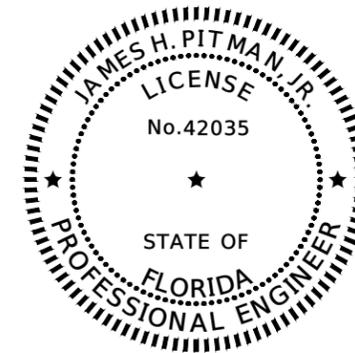

THIS ITEM HAS BEEN DIGITALLY  
SIGNED AND SEALED BY:

PRINTED COPIES OF THIS DOCUMENT ARE  
NOT CONSIDERED SIGNED AND SEALED.  
THE SIGNATURE MUST BE VERIFIED  
IN THE ELECTRONIC DOCUMENTS.

SIGNING AND PAVEMENT MARKING PLANS  
ENGINEER OF RECORD:

JAMES H. PITMAN  
P.E. NO.: 42035  
NORTH FLORIDA PROFESSIONAL SERVICES, INC.  
P.O. BOX 3823  
LAKE CITY, FLORIDA 32056  
CONTRACT NO.: ----  
VENDOR NO.: F596000564005  
CERTIFICATE OF AUTHORIZATION NO.: 29011

GOVERNING DESIGN STANDARDS:  
Florida Department of Transportation, FY2016-17 Design Standards  
eBook (DSeB) and applicable Design Standards Revisions (DSRs) at the  
following website:  
<http://www.dot.state.fl.us/rddesign/DesignStandards/Standards.shtm>


APPLICABLE DSRs:

GOVERNING STANDARD SPECIFICATIONS:  
Florida Department of Transportation, JAN, 2017 Standard  
Specifications for Road and Bridge Construction at the following  
website: <http://www.dot.state.fl.us/programmanagement/Implemented/SpecBooks>

CONSTRUCTION CONTRACT NO.	FISCAL YEAR	SHEET NO.
T-0000	18	S-1

SIGNING AND PAVEMENT MARKING NOTES



1. ALIGNMENT OF PROPOSED PAVEMENT MARKINGS SHALL MATCH EXISTING PAVEMENT MARKINGS AT PAVEMENT MARKING LIMITS OF CONSTRUCTION.
2. ALL DIRECTIONAL ARROWS AND LETTERS FOR PAVEMENT MESSAGES SHALL BE PLACED AS ONE SEGMENT.
3. ALL EXISTING SIGNS WITHIN THE PROJECT LIMITS ARE TO BE REMOVED UNLESS NOTED OTHERWISE IN THE PLANS.
4. CONSTRUCT PAVEMENT MARKINGS AND RPM'S IN ACCORDANCE WITH INDEXES 17346 AND 17352.
5. CONTRACTOR SHALL INSTALL TWO STREET NAME PANELS ON EACH R1-1 STOP SIGN ACCORDING TO DETAIL BELOW UNLESS NOTED OTHERWISE IN THE PLANS.

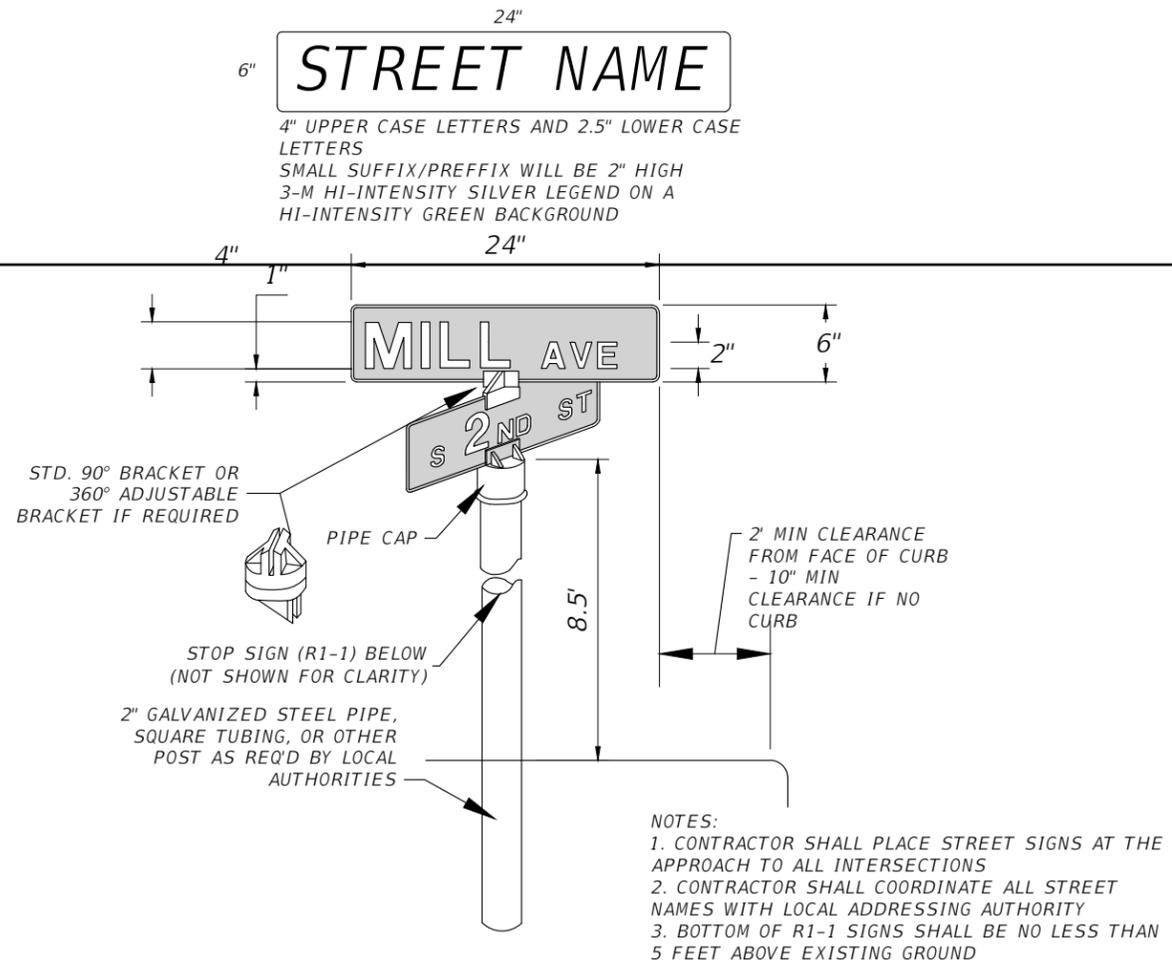


1 **STREET SIGN DETAIL**  
S-2 SCALE:N.T.S.

REVISIONS				JAMES H. PITMAN P.E. LICENSE NUMBER 42035 NFPS P.O. BOX 3823 LAKE CITY, FLORIDA 32056 CERTIFICATE OF AUTHORIZATION 29011	COLUMBIA COUNTY BOCC			SIGNING AND PAVEMENT MARKING NOTES	SHEET NO.  S-2
DATE	DESCRIPTION	DATE	DESCRIPTION		ROAD NO.	COUNTY	FINANCIAL PROJECT ID		
					----	COLUMBIA	440005-1-54-01		


100

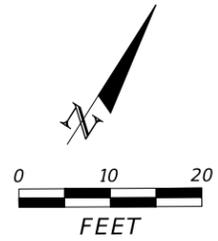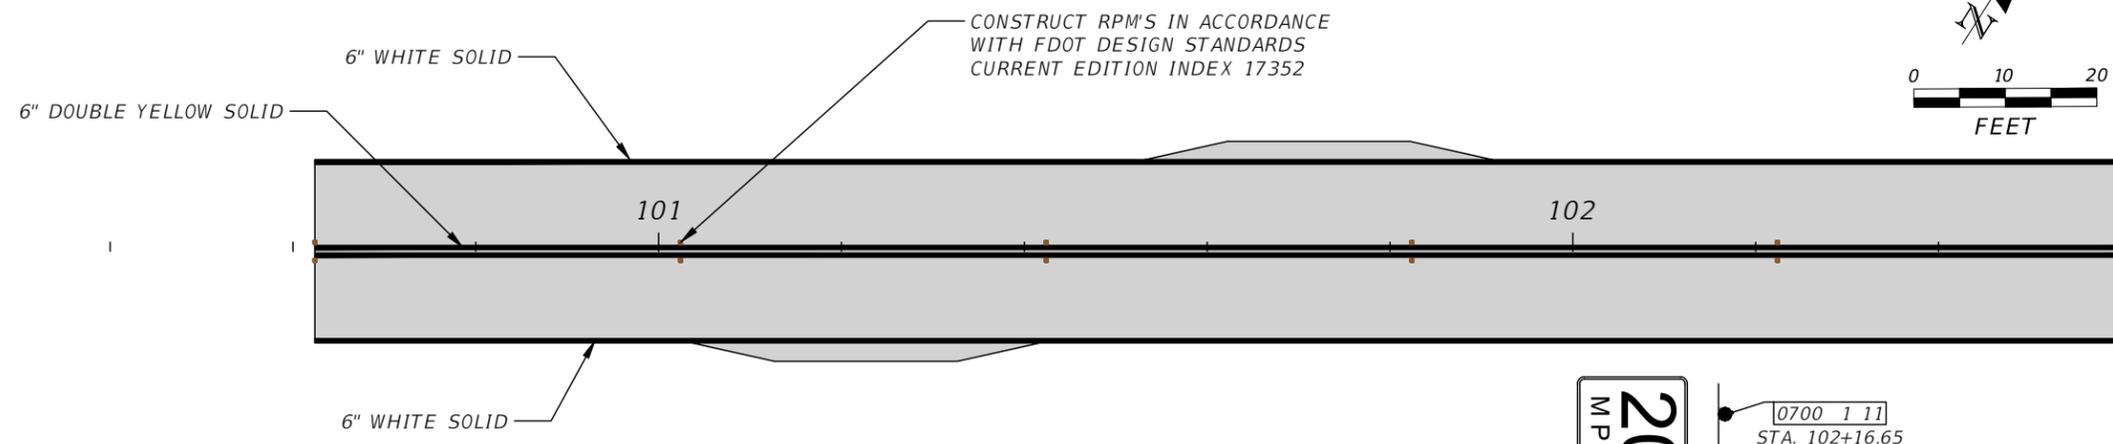

MATCHLINE STATION 102+60.00

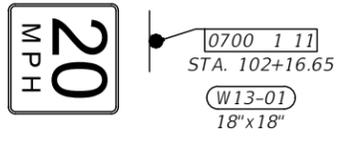

MATCHLINE STATION 102+60.00

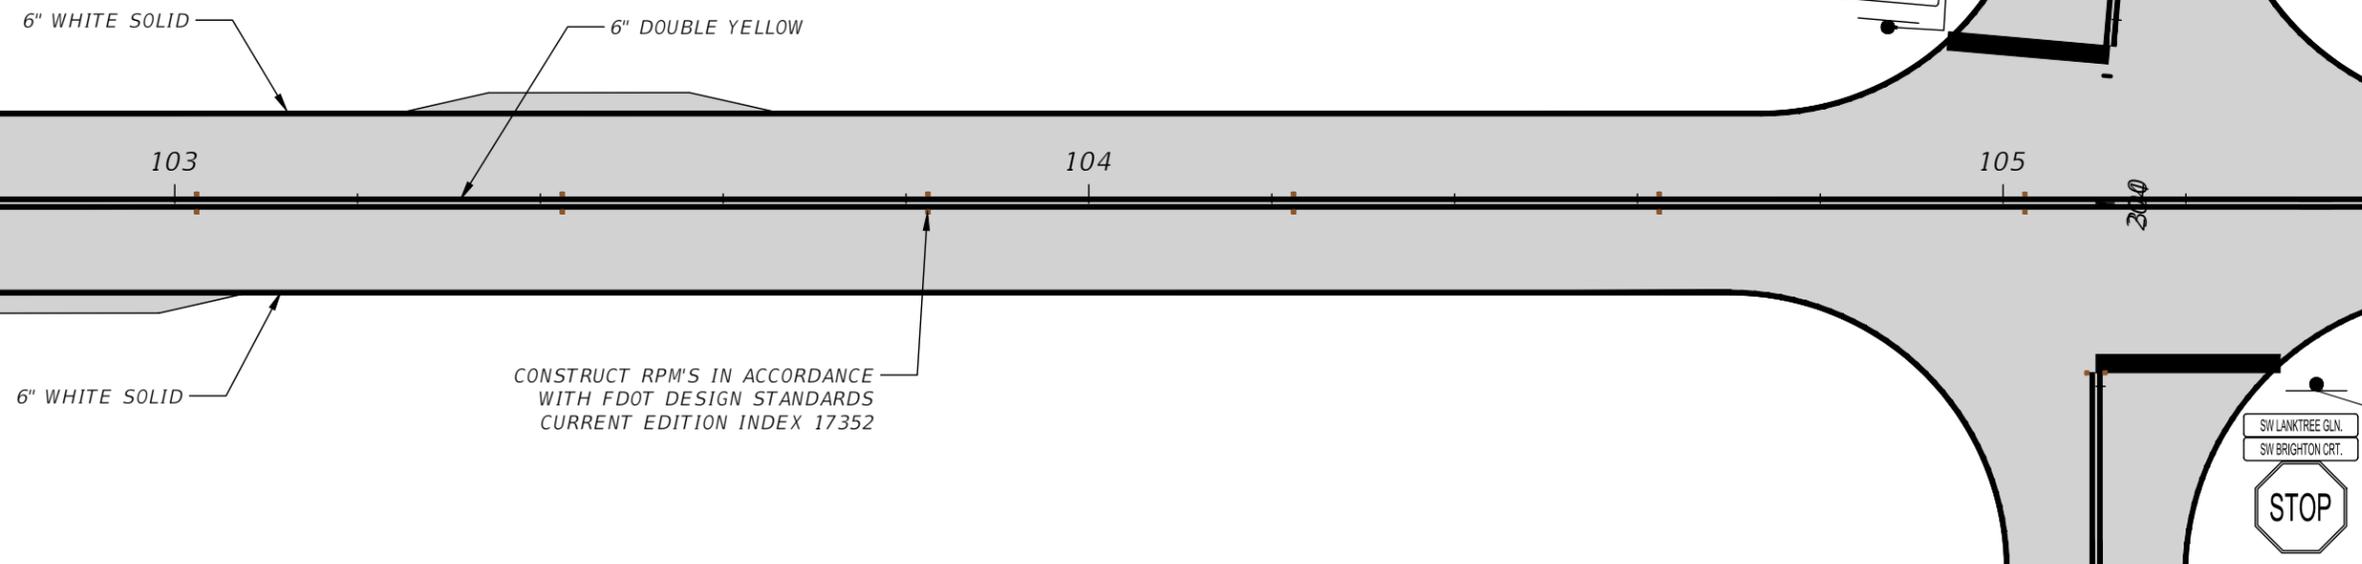

ML

REVISIONS			
DATE	DESCRIPTION	DATE	DESCRIPTION



JAMES H. PITMAN  
P.E. LICENSE NUMBER 42035  
NFPS  
P.O. BOX 3823  
LAKE CITY, FLORIDA 32056  
CERTIFICATE OF AUTHORIZATION 29011

COLUMBIA COUNTY BOCC		
ROAD NO.	COUNTY	FINANCIAL PROJECT ID
----	COLUMBIA	440005-1-54-01

**SIGNING AND PAVEMENT PLANS**  
**SW BRIGHTON COURT**



SHEET NO.  
**S-3**

THE OFFICIAL RECORD OF THIS SHEET IS THE ELECTRONIC FILE DIGITALLY SIGNED AND SEALED UNDER RULE 61G15-23.004, F.A.C.

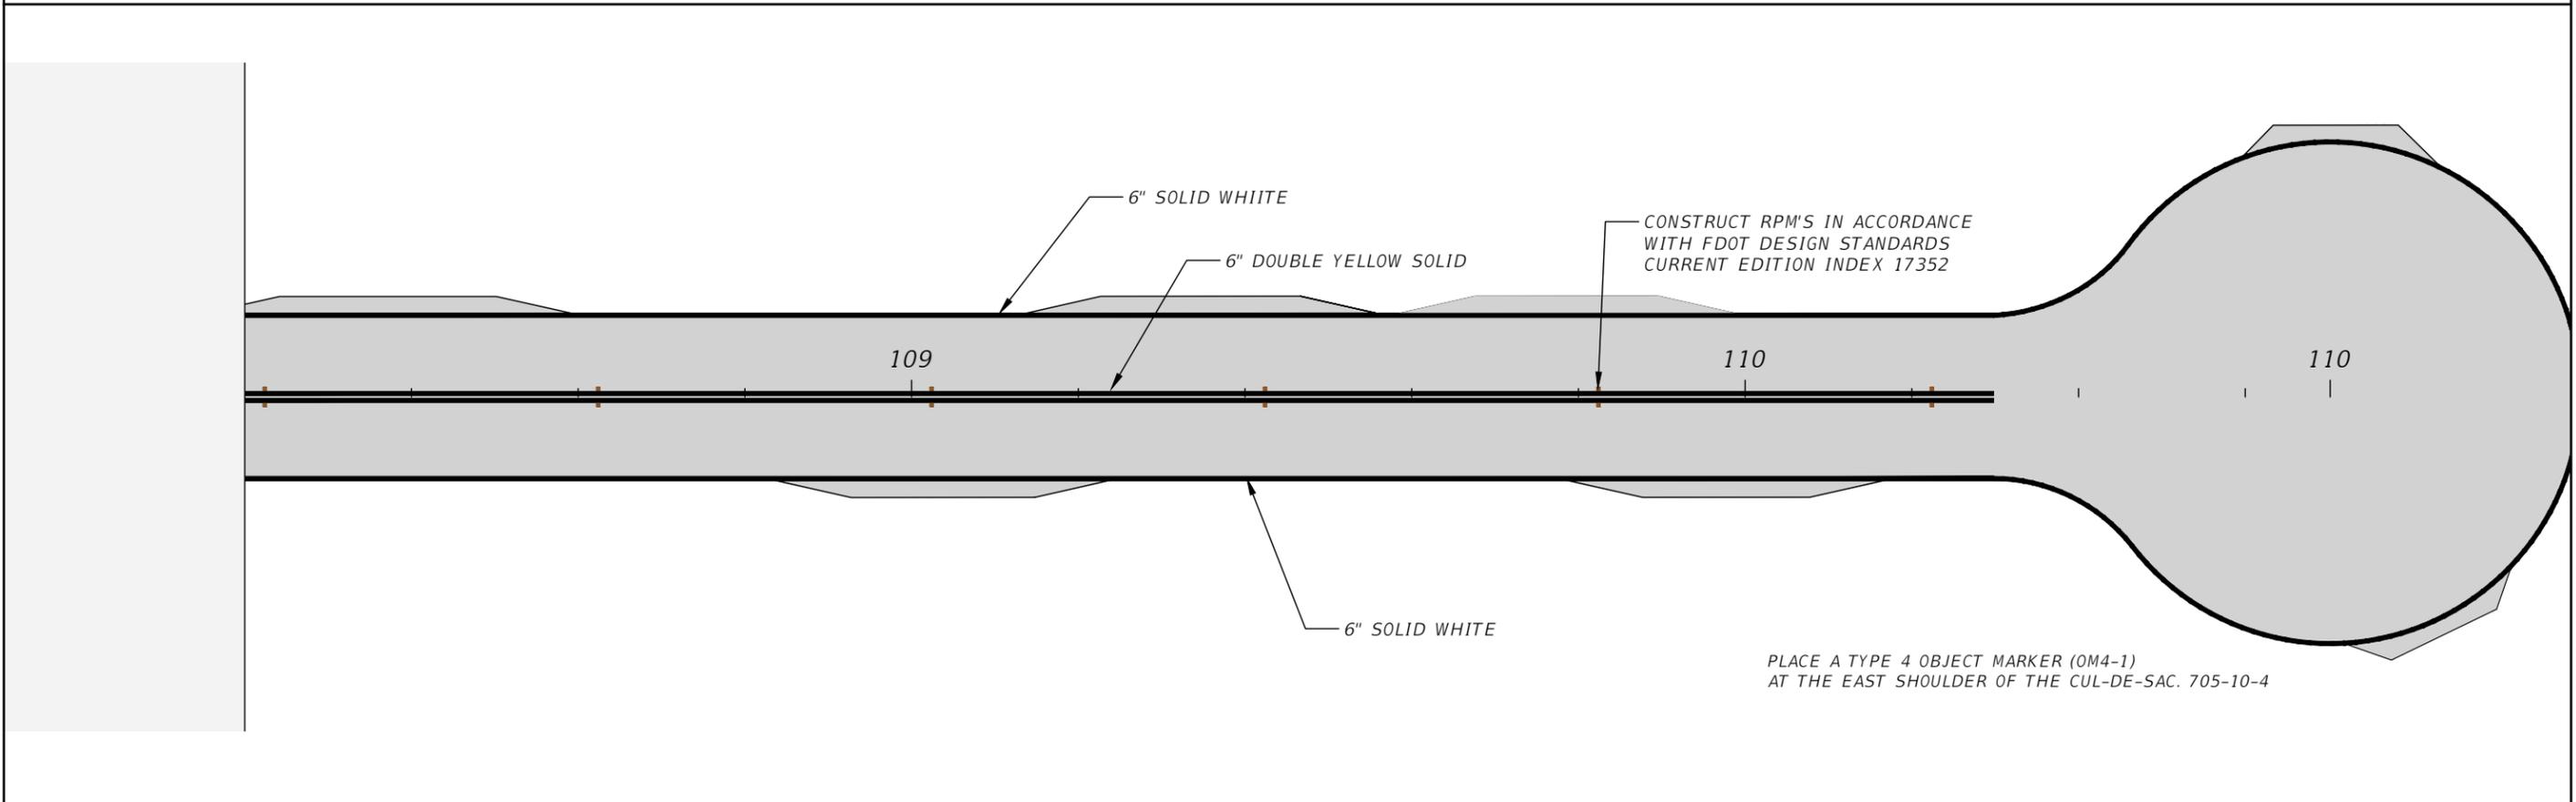
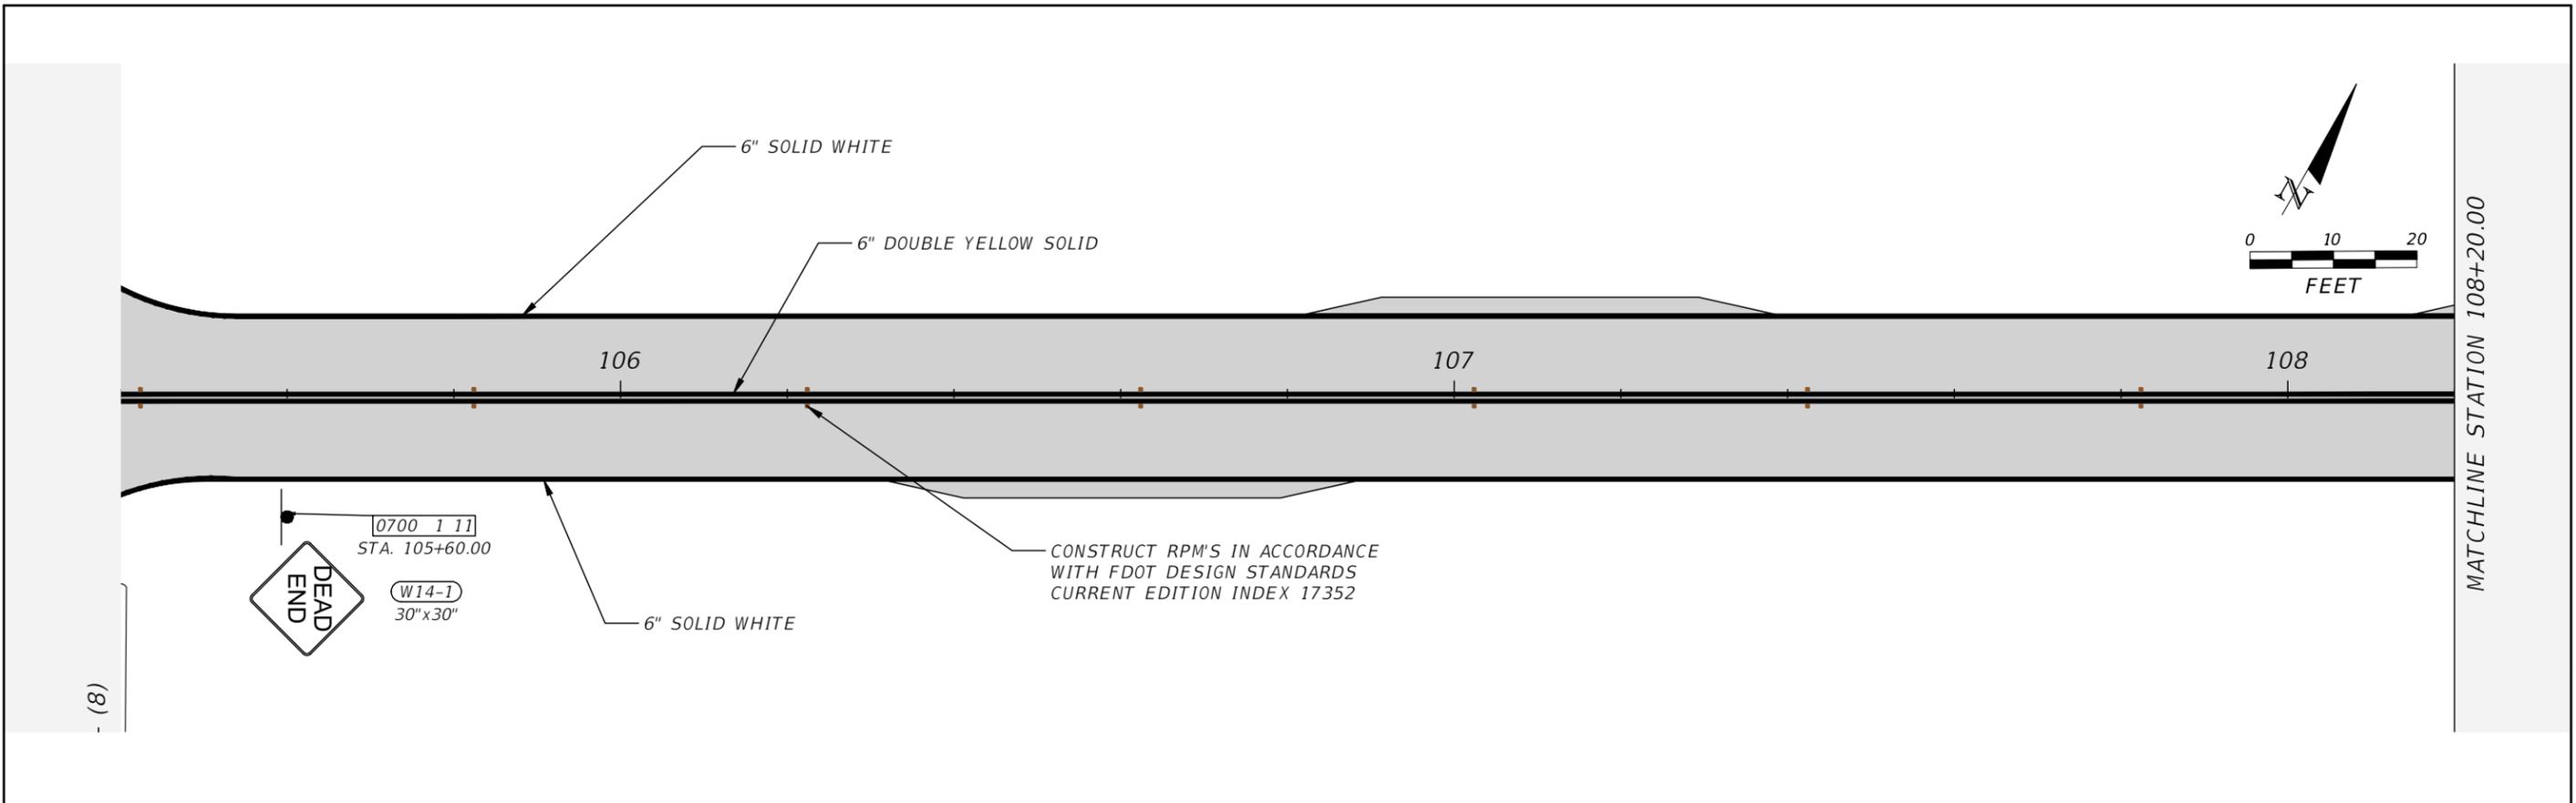


REVISIONS				JAMES H. PITMAN P.E. LICENSE NUMBER 42035 NFPS P.O. BOX 3823 LAKE CITY, FLORIDA 32056 CERTIFICATE OF AUTHORIZATION 29011	COLUMBIA COUNTY BOCC			<b>SIGNING AND PAVEMENT PLANS</b> <b>SW BRIGHTON COURT</b>	SHEET NO.
DATE	DESCRIPTION	DATE	DESCRIPTION		ROAD NO.	COUNTY	FINANCIAL PROJECT ID		S-4
					----	COLUMBIA	440005-1-54-01		

THE OFFICIAL RECORD OF THIS SHEET IS THE ELECTRONIC FILE DIGITALLY SIGNED AND SEALED UNDER RULE 61G15-23.004, F.A.C.

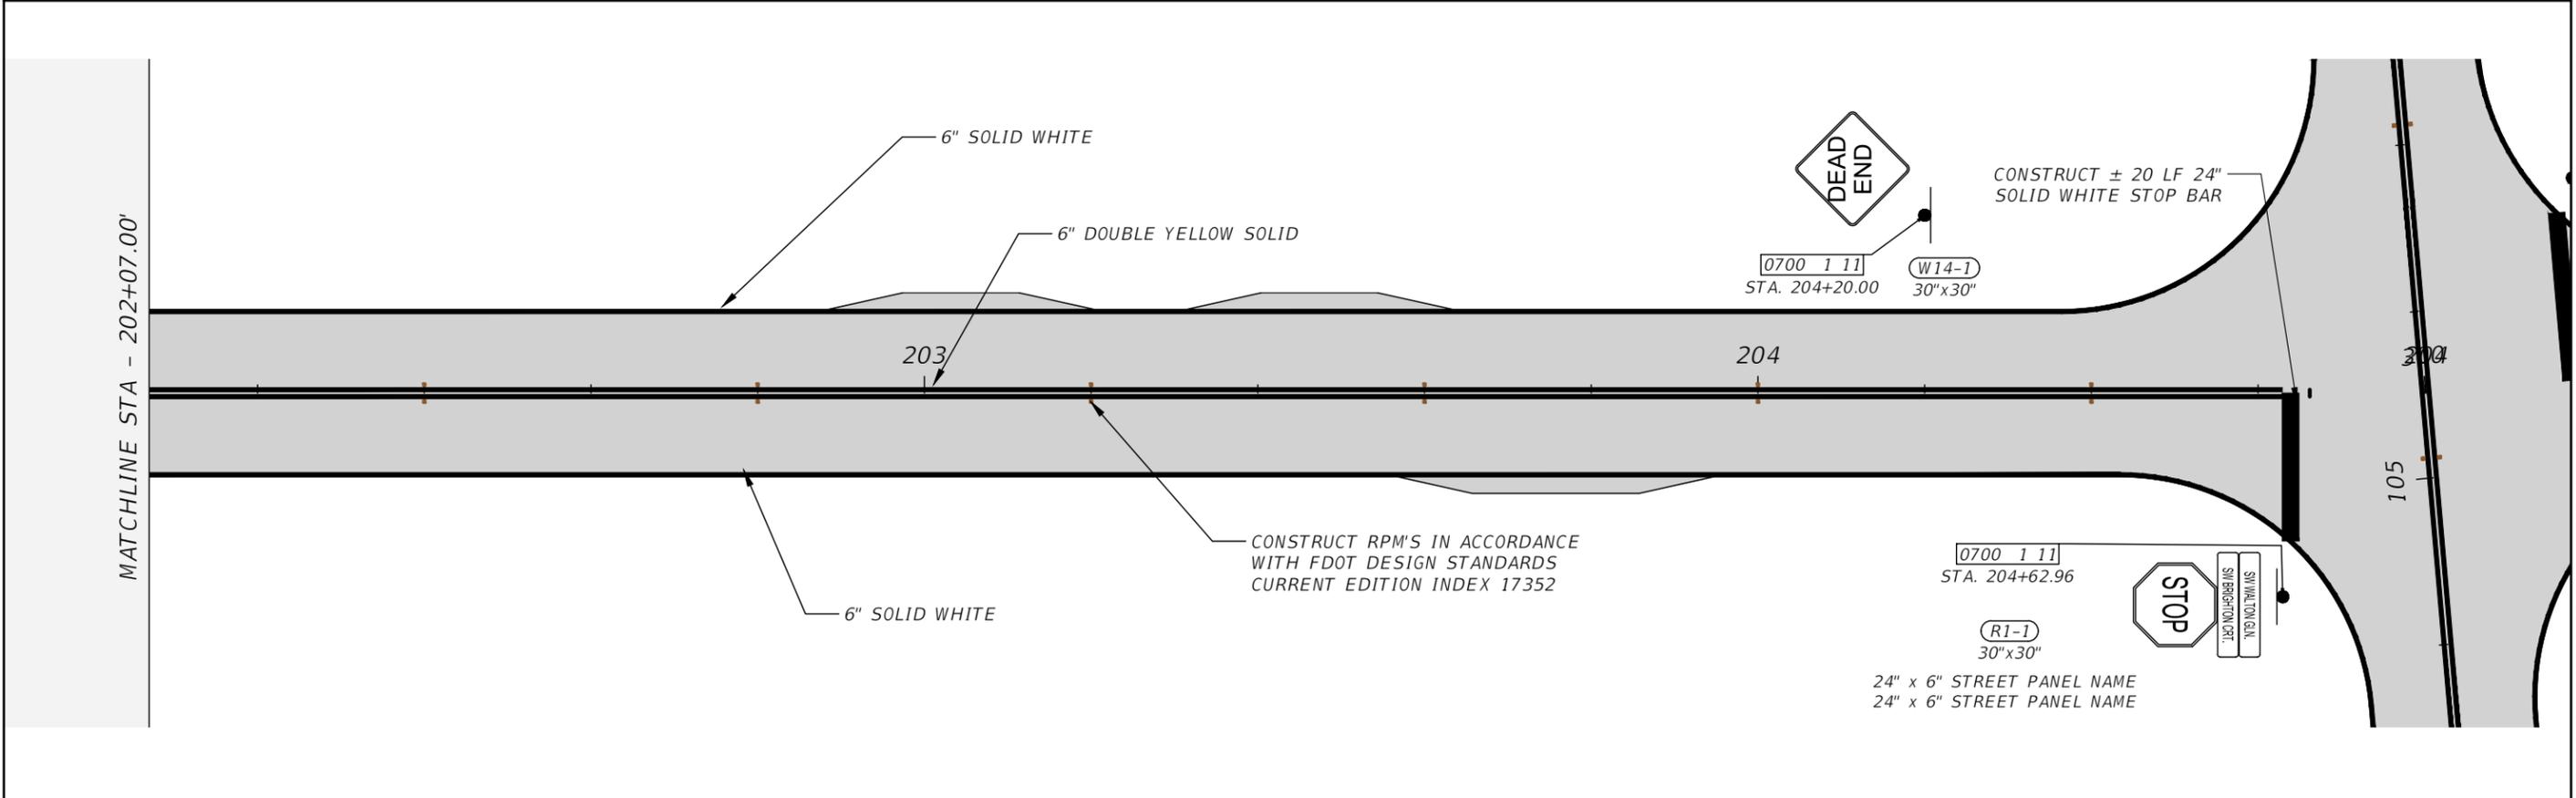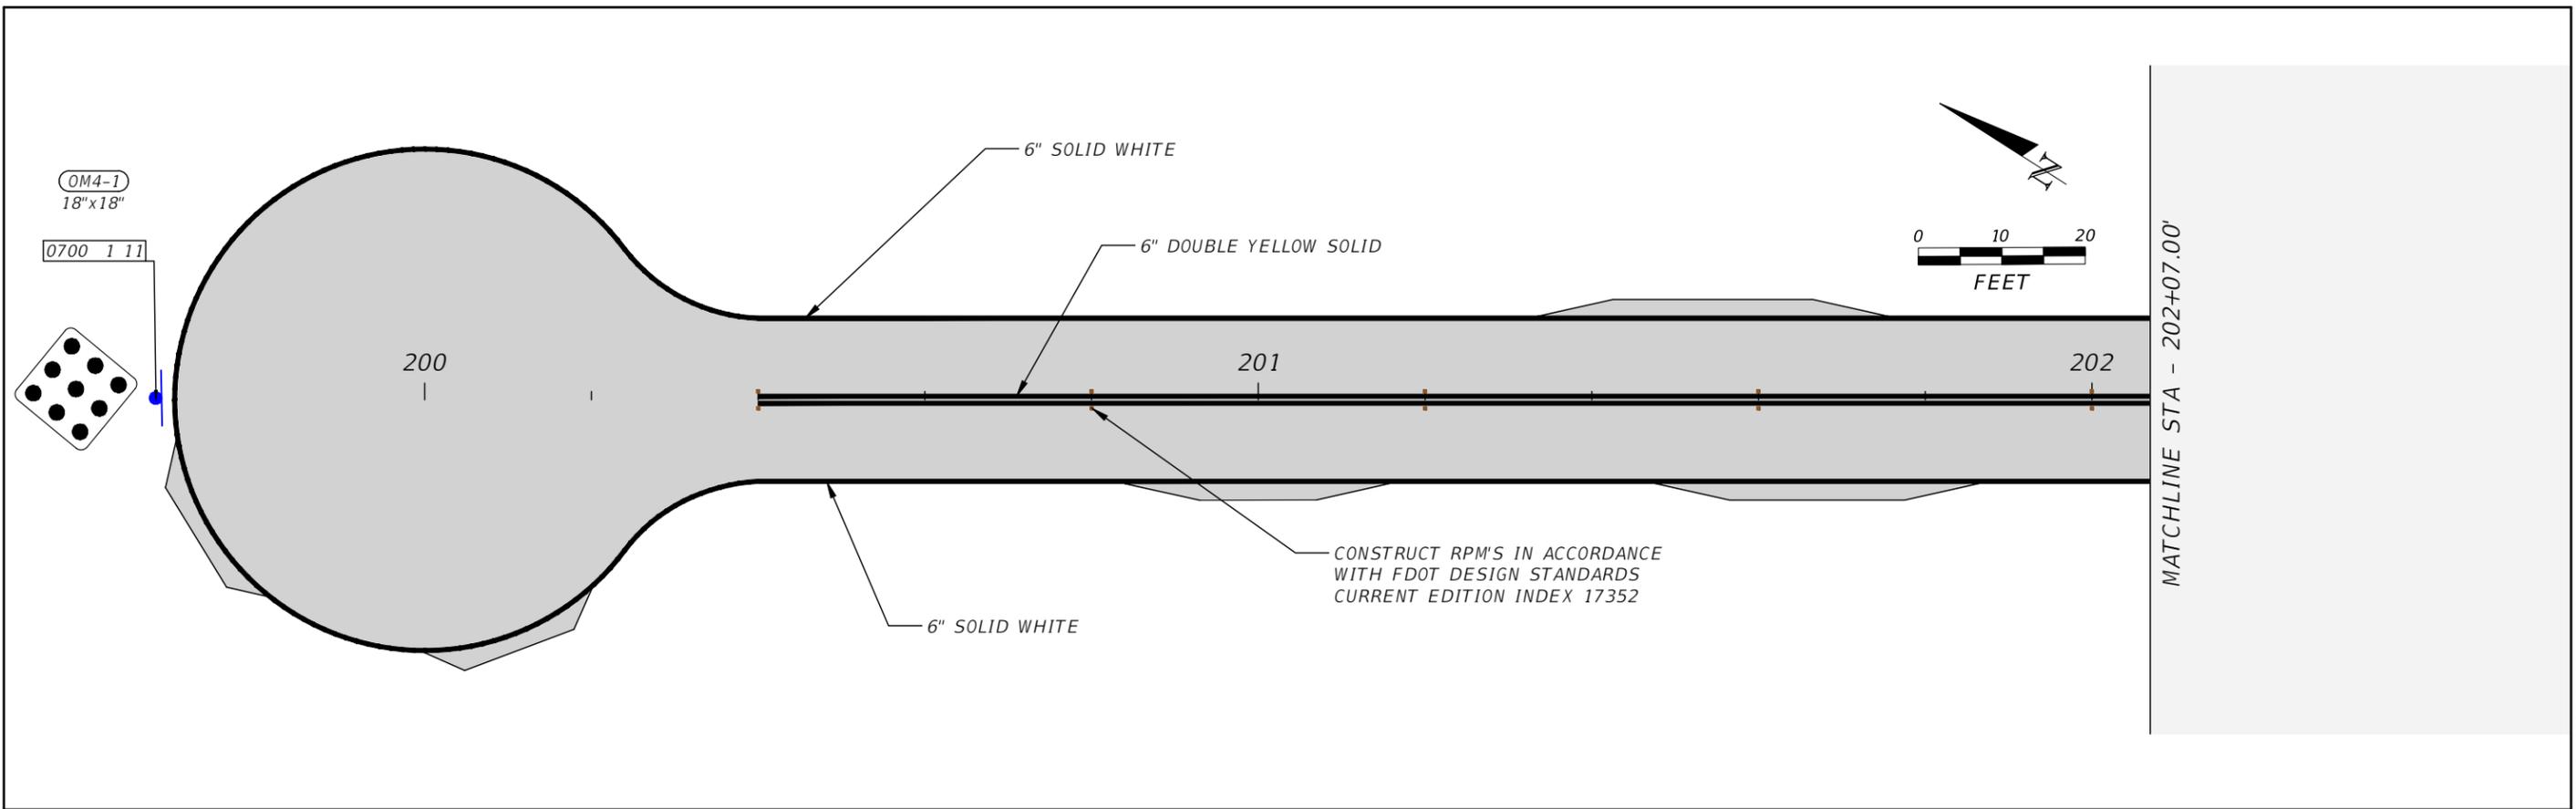

REVISIONS				JAMES H. PITMAN P.E. LICENSE NUMBER 42035 NFPS P.O. BOX 3823 LAKE CITY, FLORIDA 32056 CERTIFICATE OF AUTHORIZATION 29011	COLUMBIA COUNTY BOCC			<b>SIGNING AND PAVEMENT          MARKING PLANS SW WALTON          GLEN</b>	SHEET NO. S-5
DATE	DESCRIPTION	DATE	DESCRIPTION		ROAD NO.	COUNTY	FINANCIAL PROJECT ID		
					----	COLUMBIA	440005-1-54-01		

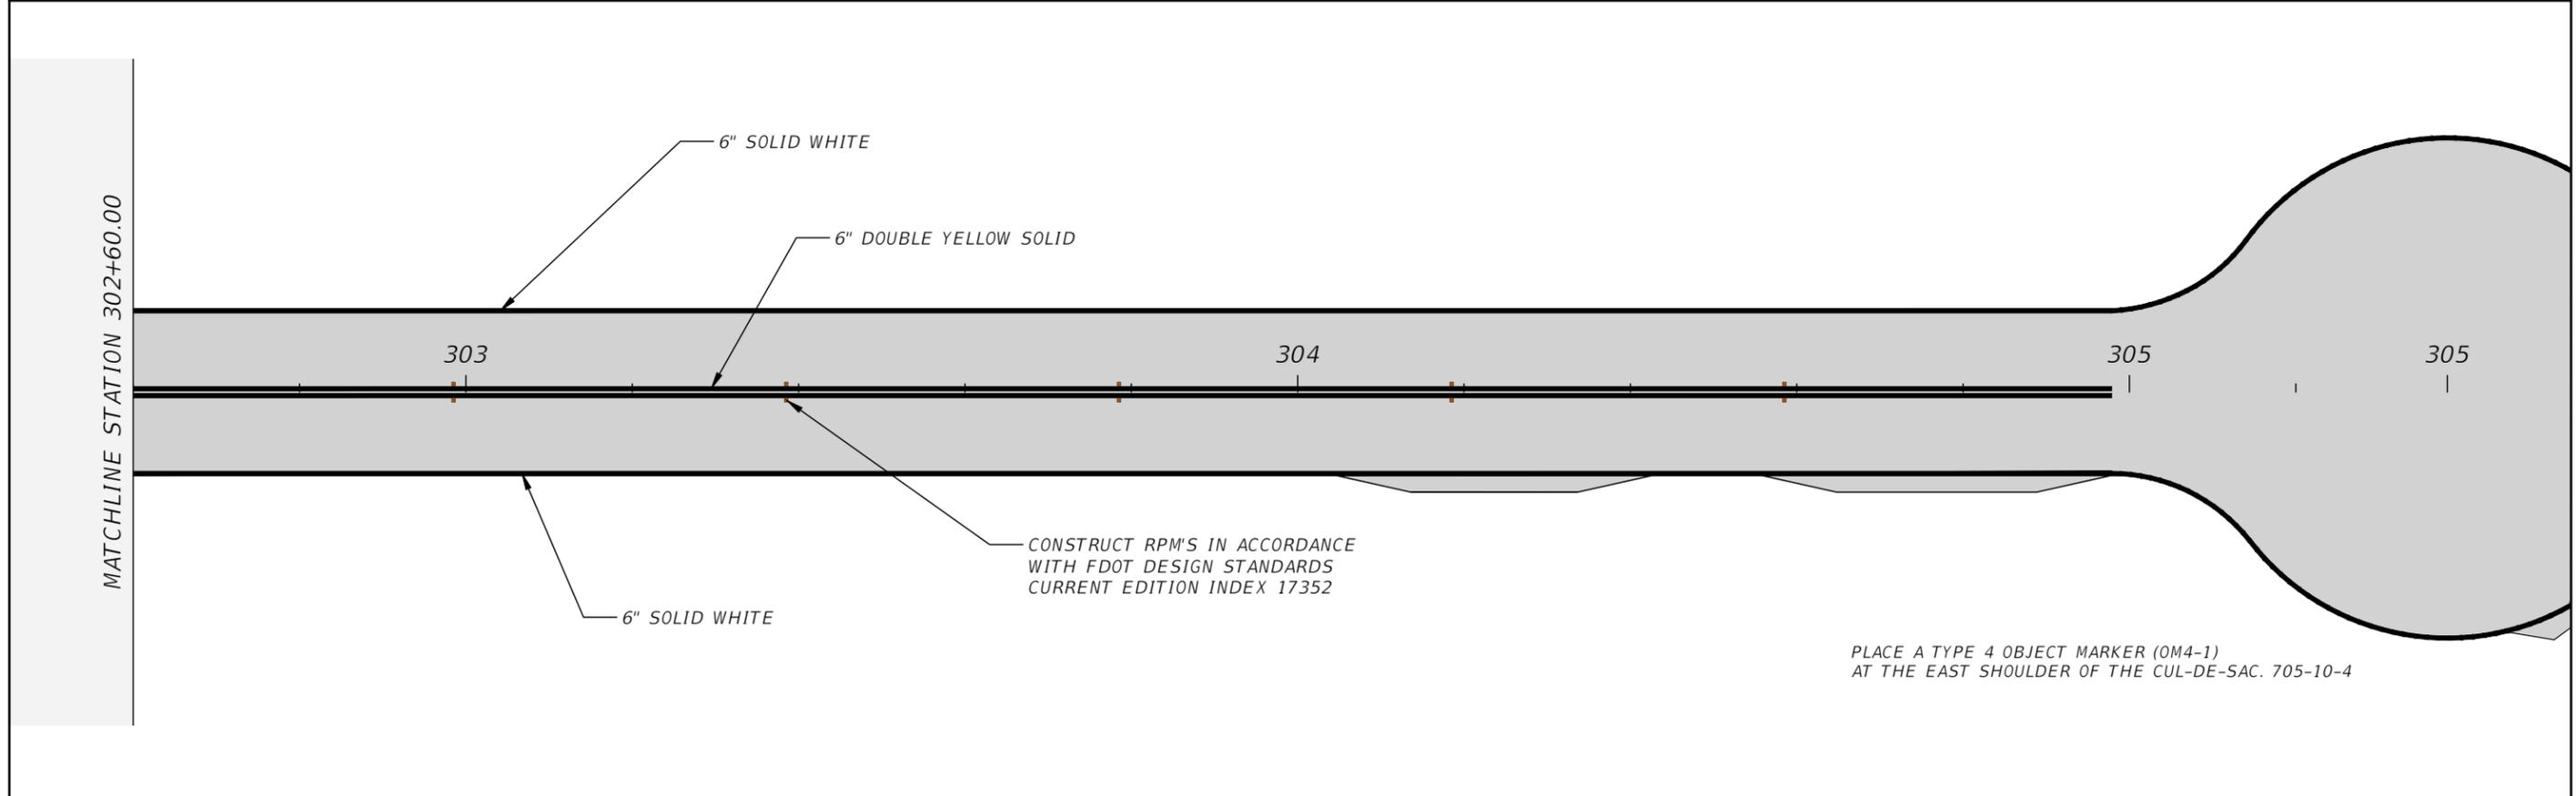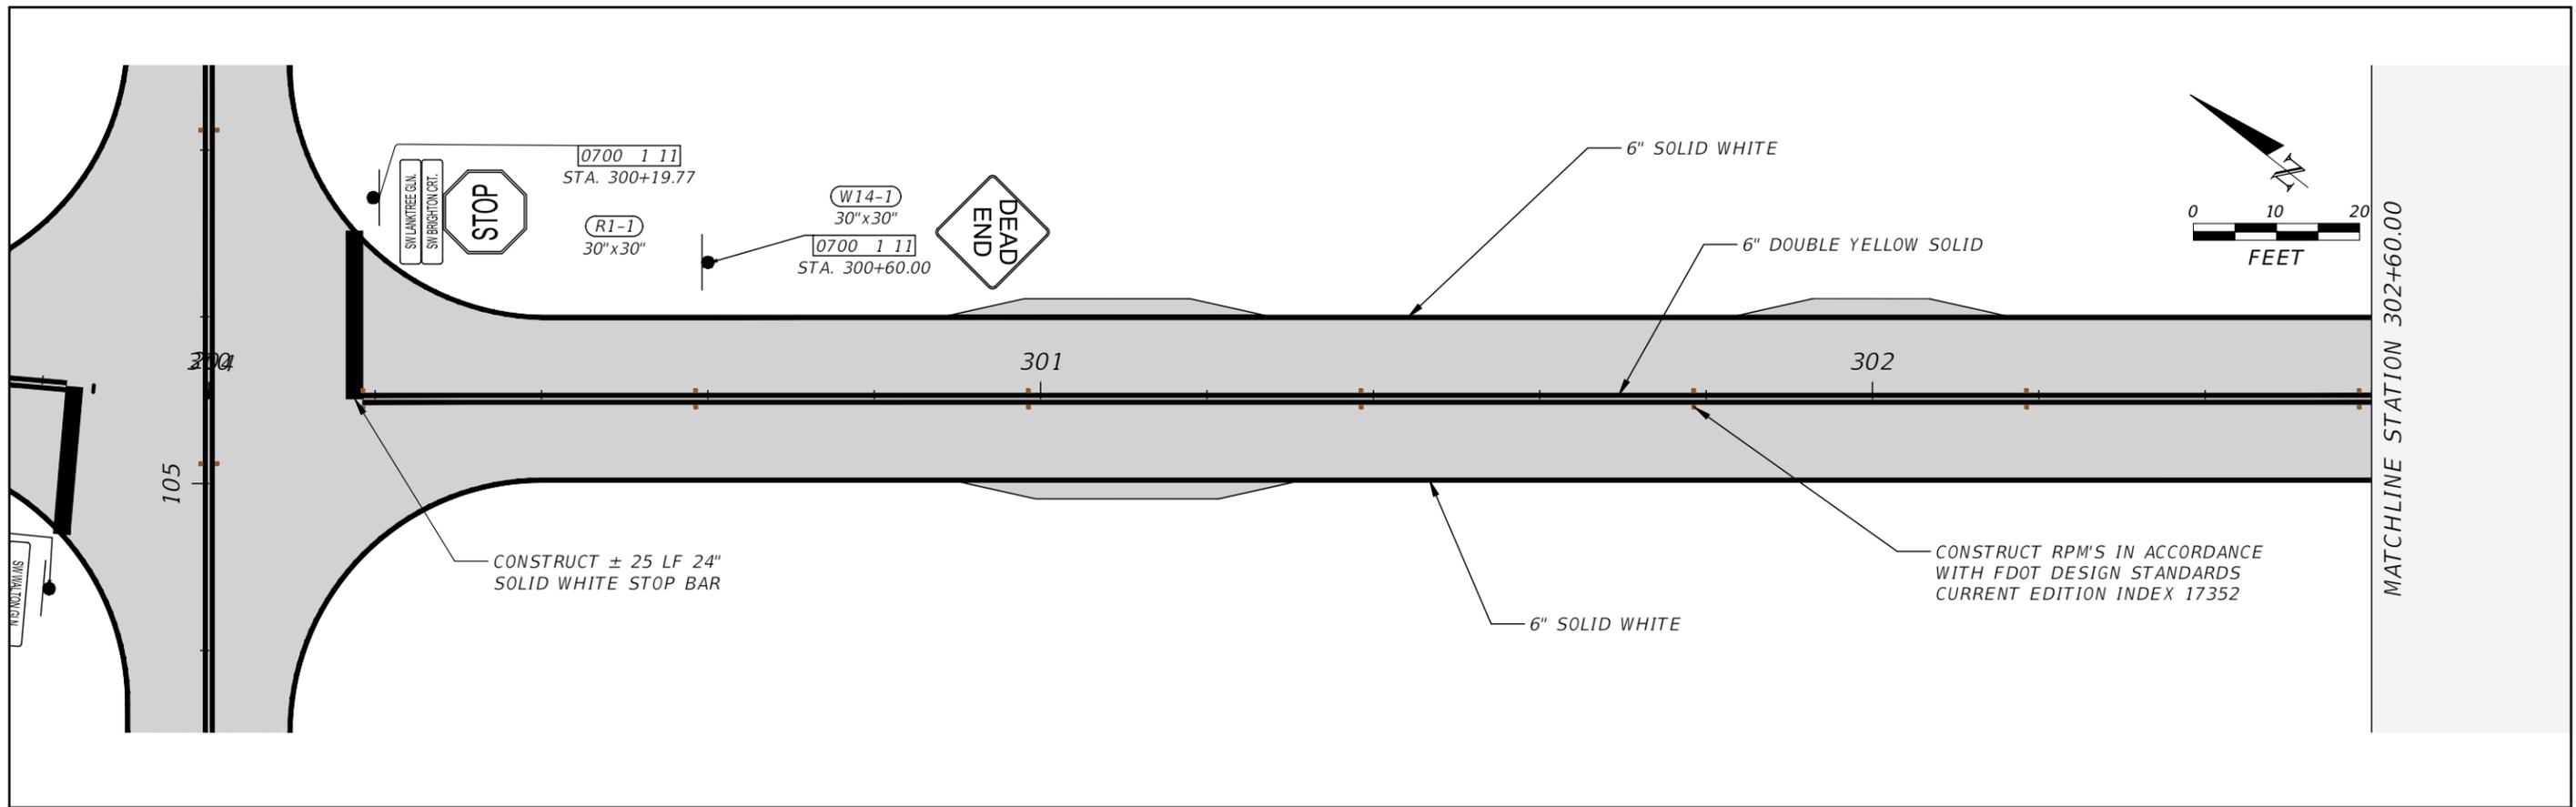

REVISIONS				JAMES H. PITMAN P.E. LICENSE NUMBER 42035 NFPS P.O. BOX 3823 LAKE CITY, FLORIDA 32056 CERTIFICATE OF AUTHORIZATION 29011	COLUMBIA COUNTY BOCC			<b>SIGNING AND PAVEMENT          MARKING PLANS SW LANKTREE          GLEN</b>	SHEET NO.  S-6
DATE	DESCRIPTION	DATE	DESCRIPTION		ROAD NO.	COUNTY	FINANCIAL PROJECT ID		
					COLUMBIA	440005-1-54-01			

0700 1 11  
STA. 400+16  
24" X 6" STREET NAME PANEL  
24" X 6" STREET NAME PANEL  
R1-1  
30"x30"

SW DURANT ST.  
SW DONNELLY AVE.  
STOP

400

401

402


CONSTRUCT ±18 LF 24"  
SOLID WHITE STOP BAR

6" SOLID WHITE

CONSTRUCT RPM'S IN ACCORDANCE  
WITH FDOT DESIGN STANDARDS  
CURRENT EDITION INDEX 17352

6" SOLID WHITE

6" DOUBLE YELLOW SOLID

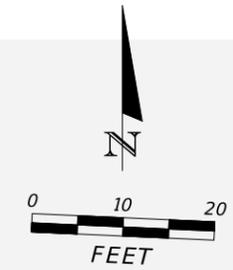

MATCHLINE STATION 402+00.00

MATCHLINE STATION 402+00.00

MATCHLINE STATION 404+80.00

6" SOLID WHITE

6" DOUBLE YELLOW SOLID

403

404



CONSTRUCT RPM'S IN ACCORDANCE  
WITH FDOT DESIGN STANDARDS  
CURRENT EDITION INDEX 17352

6" SOLID WHITE

20  
MPH



0700 1 11  
STA. 402+19  
W13-01  
18"x18"

REVISIONS				JAMES H. PITMAN P.E. LICENSE NUMBER 42035 NFPS P.O. BOX 3823 LAKE CITY, FLORIDA 32056 CERTIFICATE OF AUTHORIZATION 29011	COLUMBIA COUNTY BOCC			SIGNING AND PAVEMENT MARKING PLANS SW DURANT STREET	SHEET NO.  S-7
DATE	DESCRIPTION	DATE	DESCRIPTION		ROAD NO.	COUNTY	FINANCIAL PROJECT ID		
					COLUMBIA	440005-1-54-01			

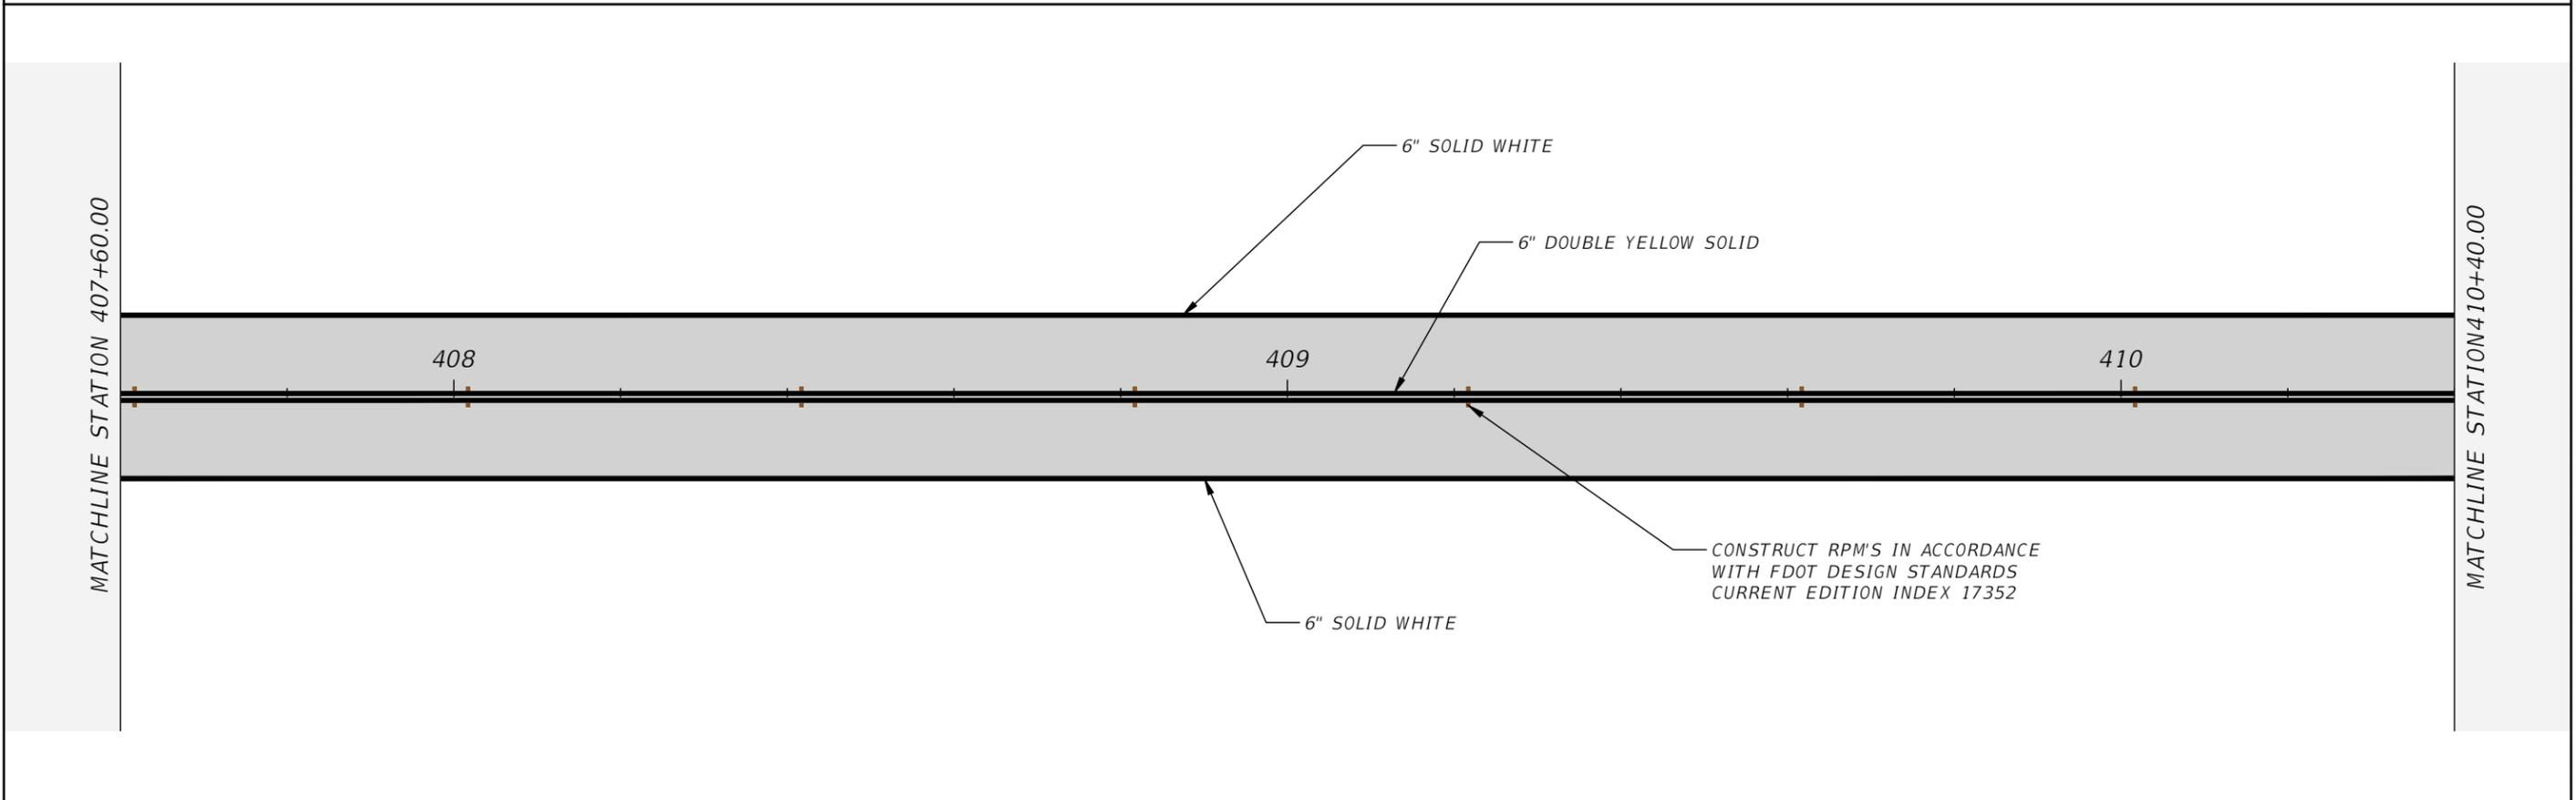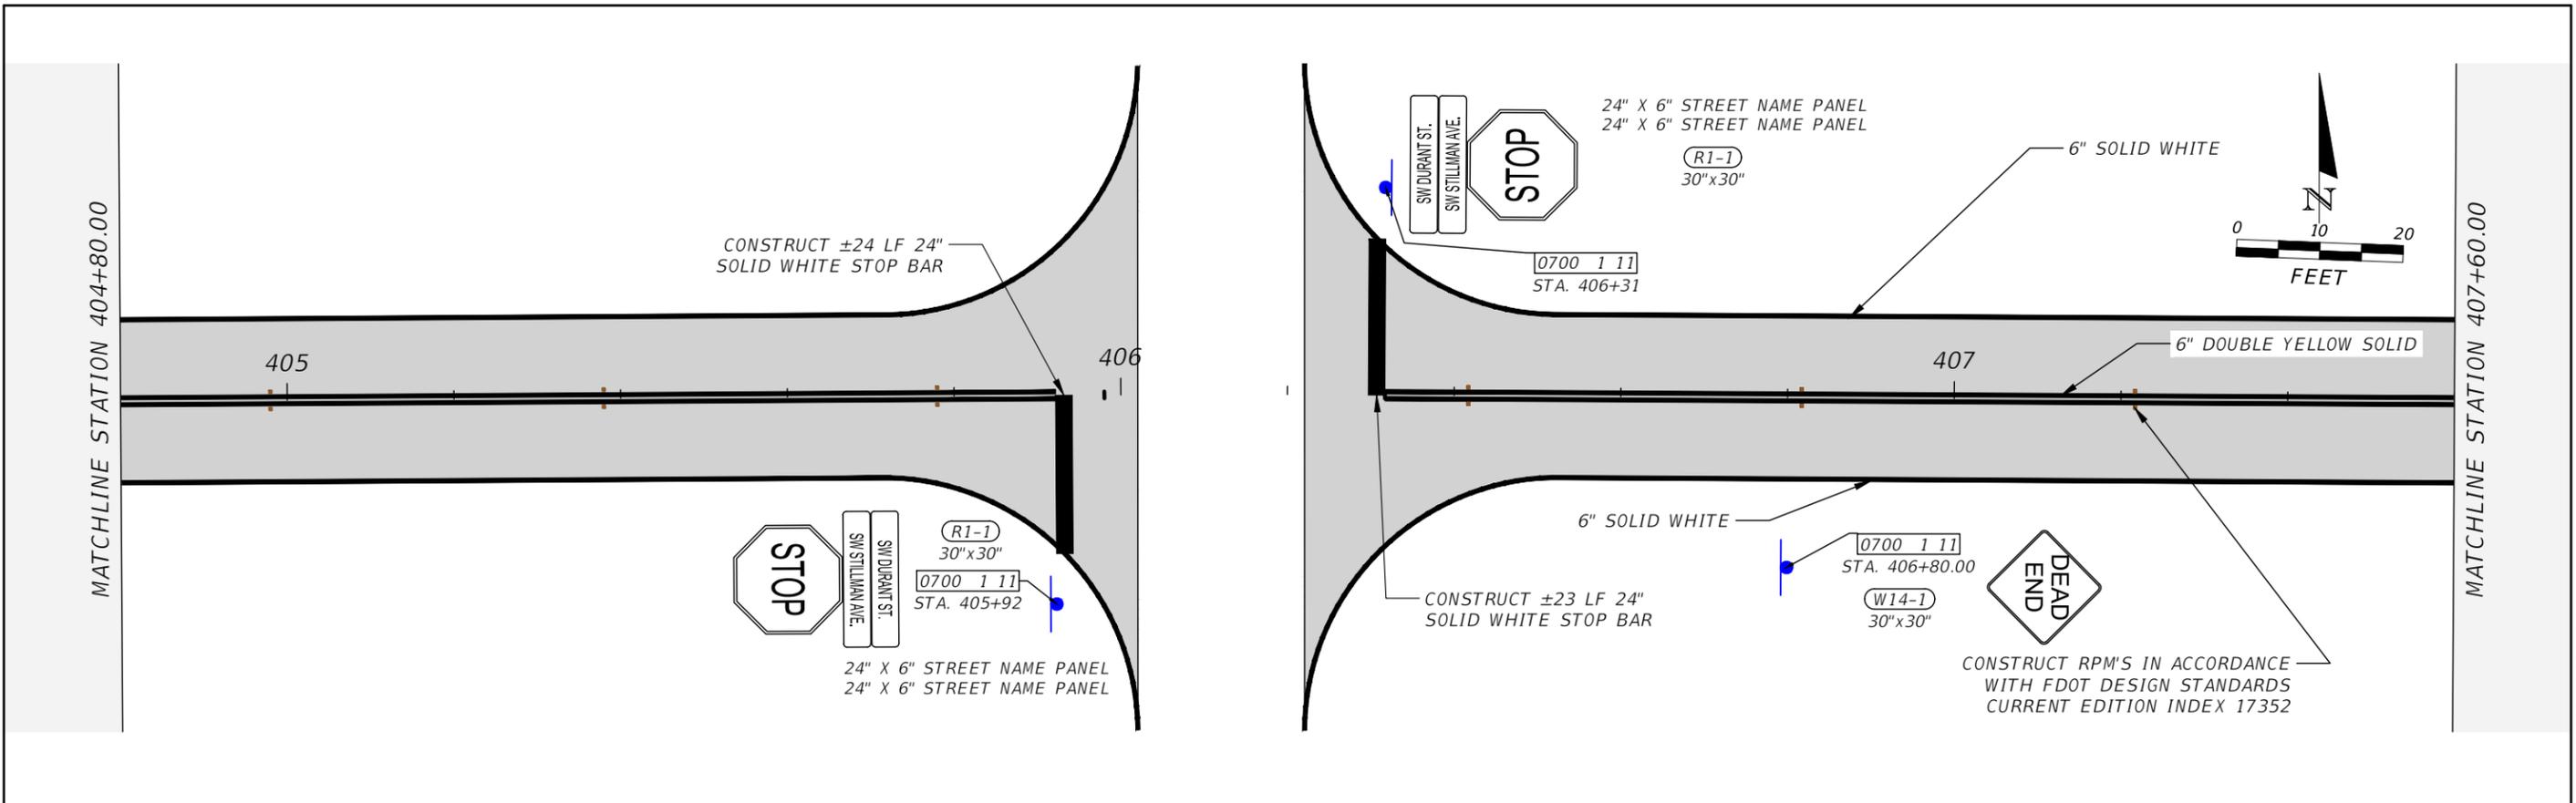

REVISIONS				JAMES H. PITMAN P.E. LICENSE NUMBER 42035 NFPS P.O. BOX 3823 LAKE CITY, FLORIDA 32056 CERTIFICATE OF AUTHORIZATION 29011	COLUMBIA COUNTY BOCC			<b>SIGNING AND PAVEMENT          MARKING PLANS SW DURANT          STREET</b>	SHEET NO.  S-8
DATE	DESCRIPTION	DATE	DESCRIPTION		ROAD NO.	COUNTY	FINANCIAL PROJECT ID		
				----	COLUMBIA	440005-1-54-01			

THE OFFICIAL RECORD OF THIS SHEET IS THE ELECTRONIC FILE DIGITALLY SIGNED AND SEALED UNDER RULE 61G15-23.004, F.A.C.

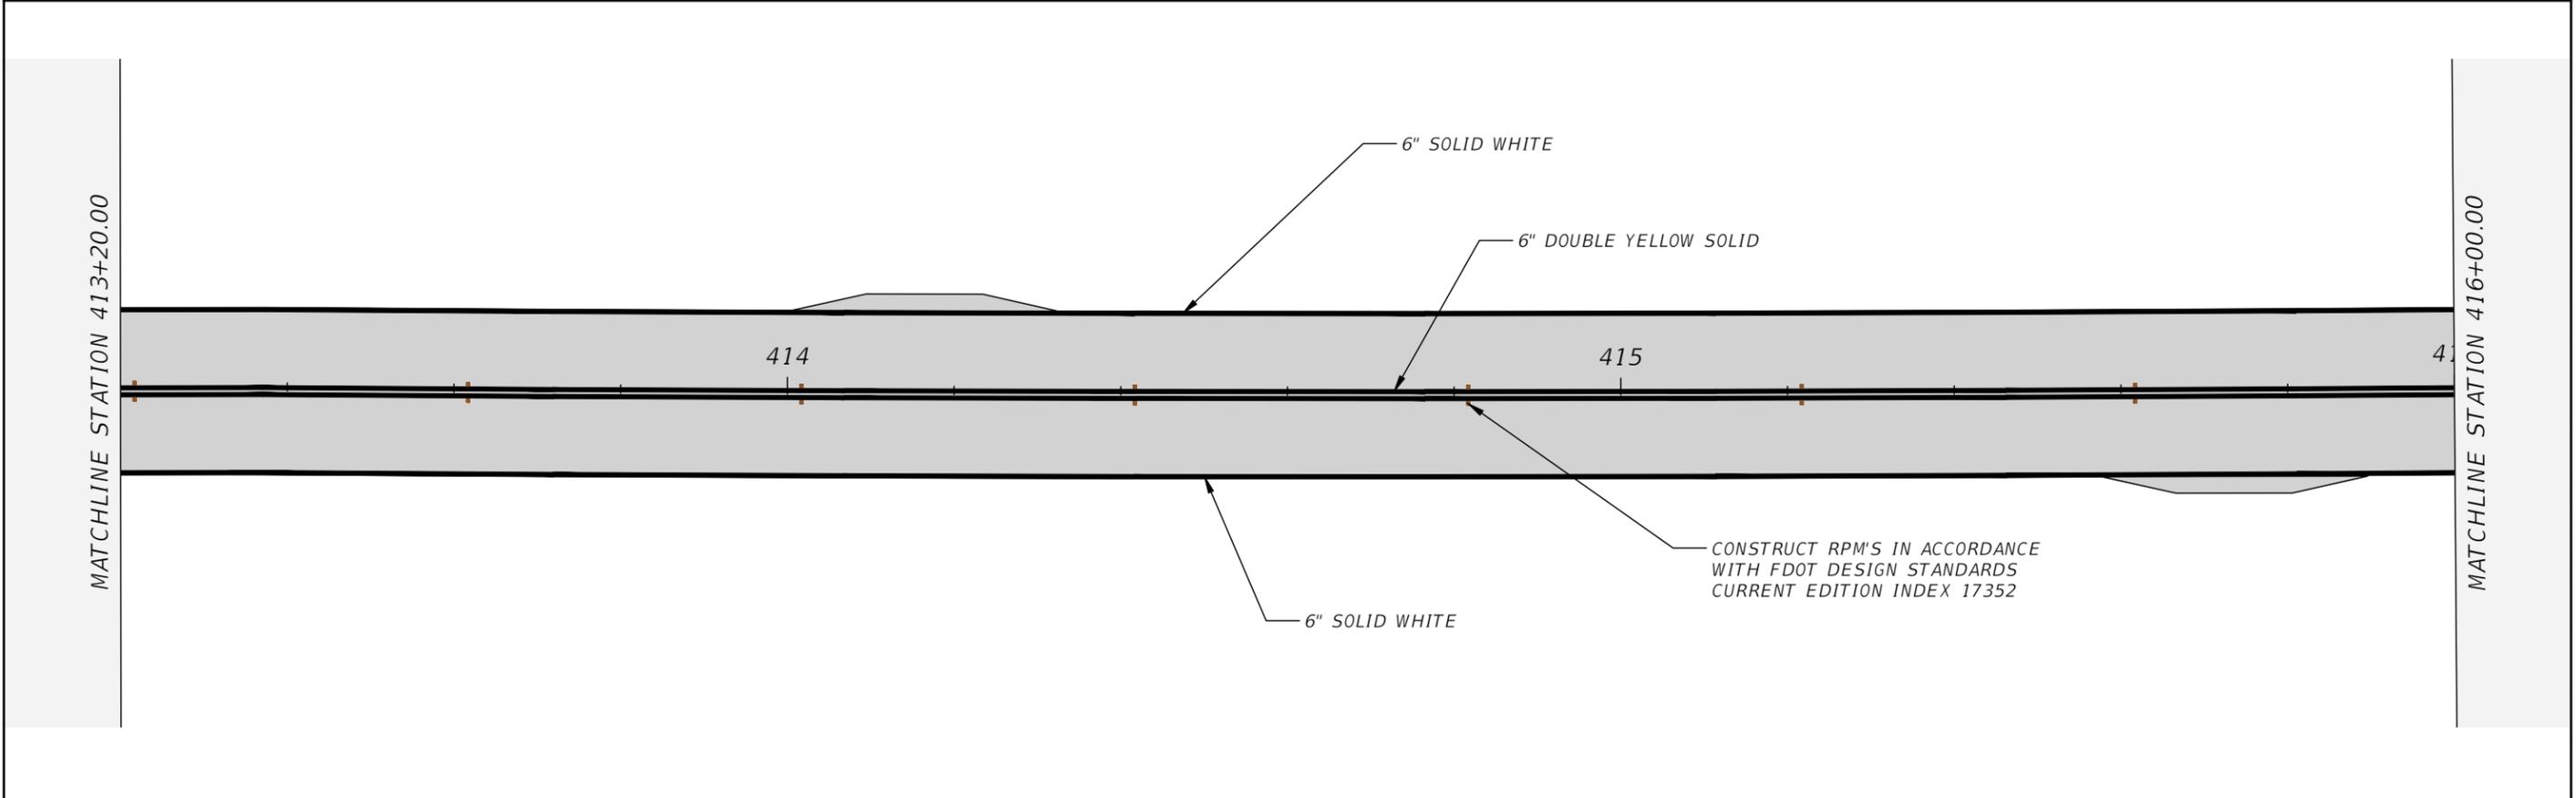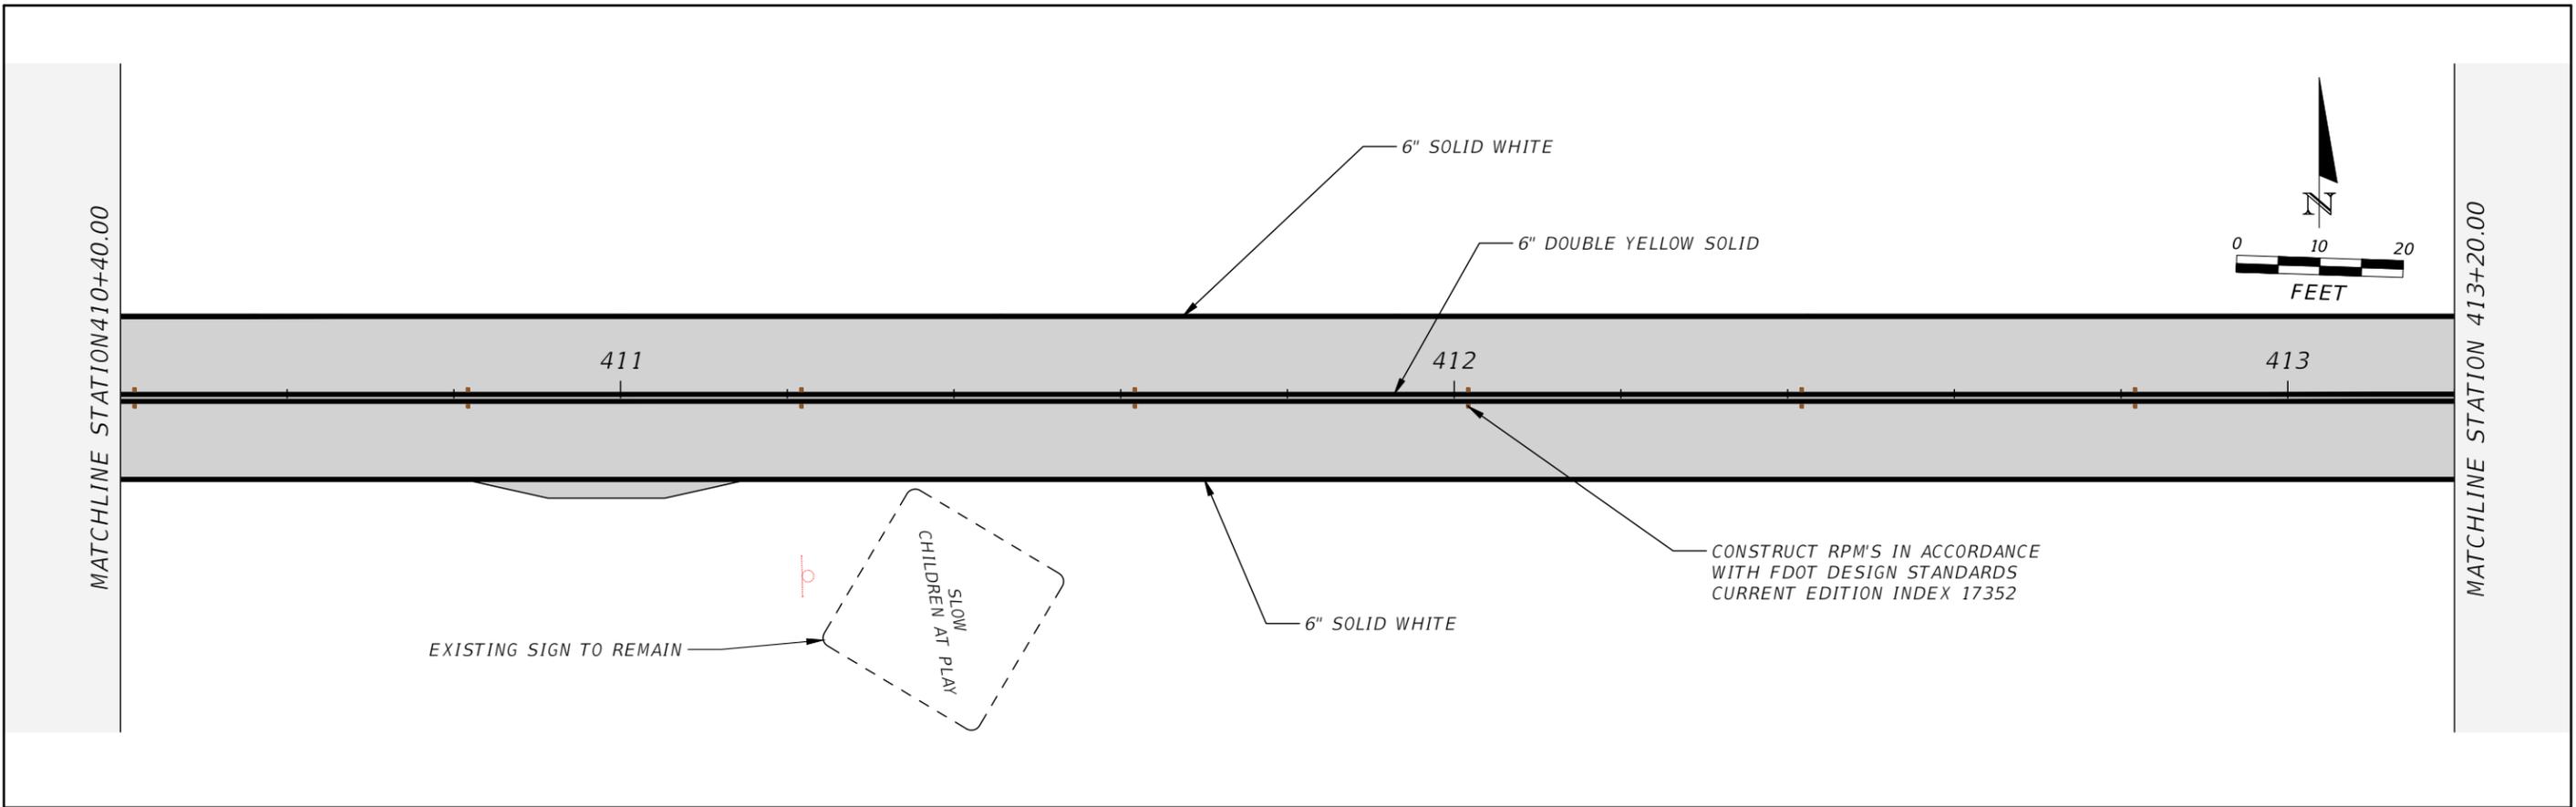



REVISIONS				JAMES H. PITMAN P.E. LICENSE NUMBER 42035 NFPS P.O. BOX 3823 LAKE CITY, FLORIDA 32056 CERTIFICATE OF AUTHORIZATION 29011	COLUMBIA COUNTY BOCC			<b>SIGNING AND PAVEMENT          MARKING PLANS SW DURANT          STREET</b>	SHEET NO. S-9
DATE	DESCRIPTION	DATE	DESCRIPTION		ROAD NO.	COUNTY	FINANCIAL PROJECT ID		
					----	COLUMBIA	440005-1-54-01		

Tyler Sistrunk

1/24/2018 9:16:33 AM

X:\2017\L170807TFW\H.Cadd\Signing\PLANS\02.dwg

THE OFFICIAL RECORD OF THIS SHEET IS THE ELECTRONIC FILE DIGITALLY SIGNED AND SEALED UNDER RULE 61G15-23.004, F.A.C.

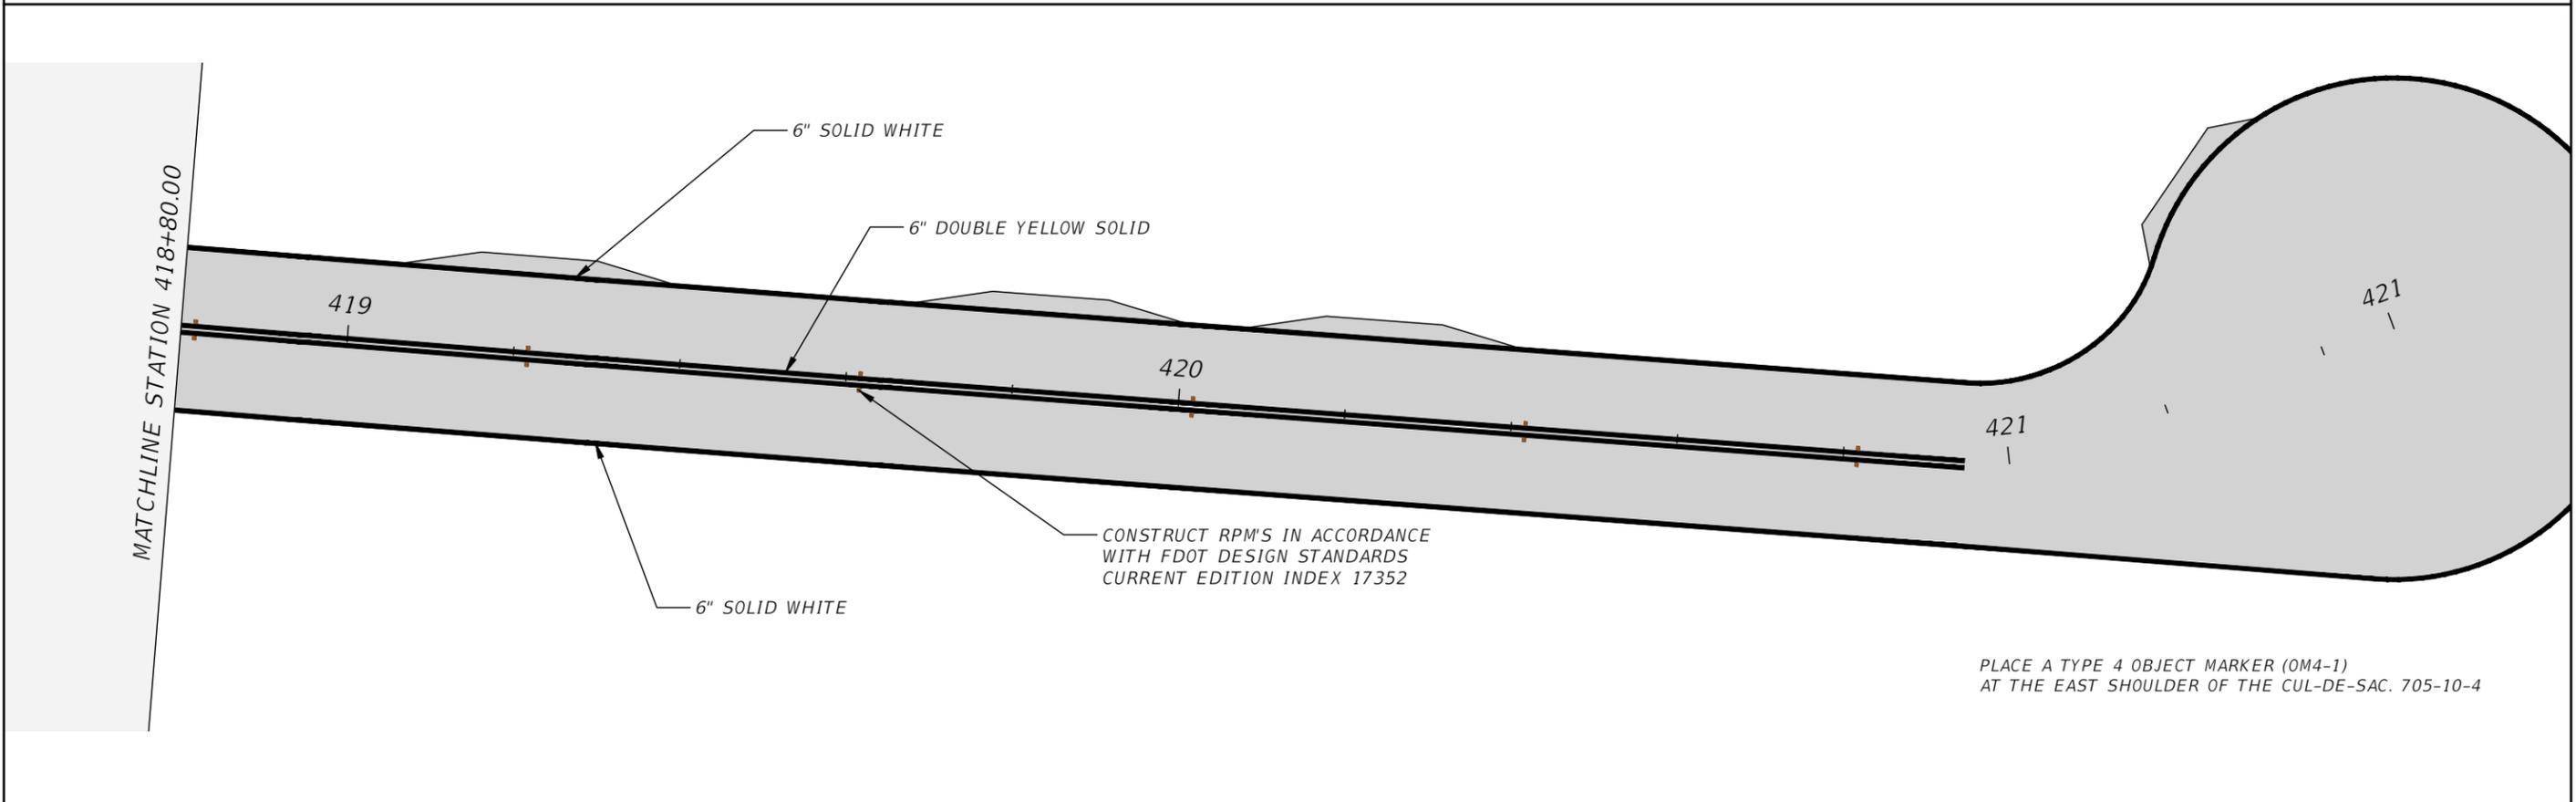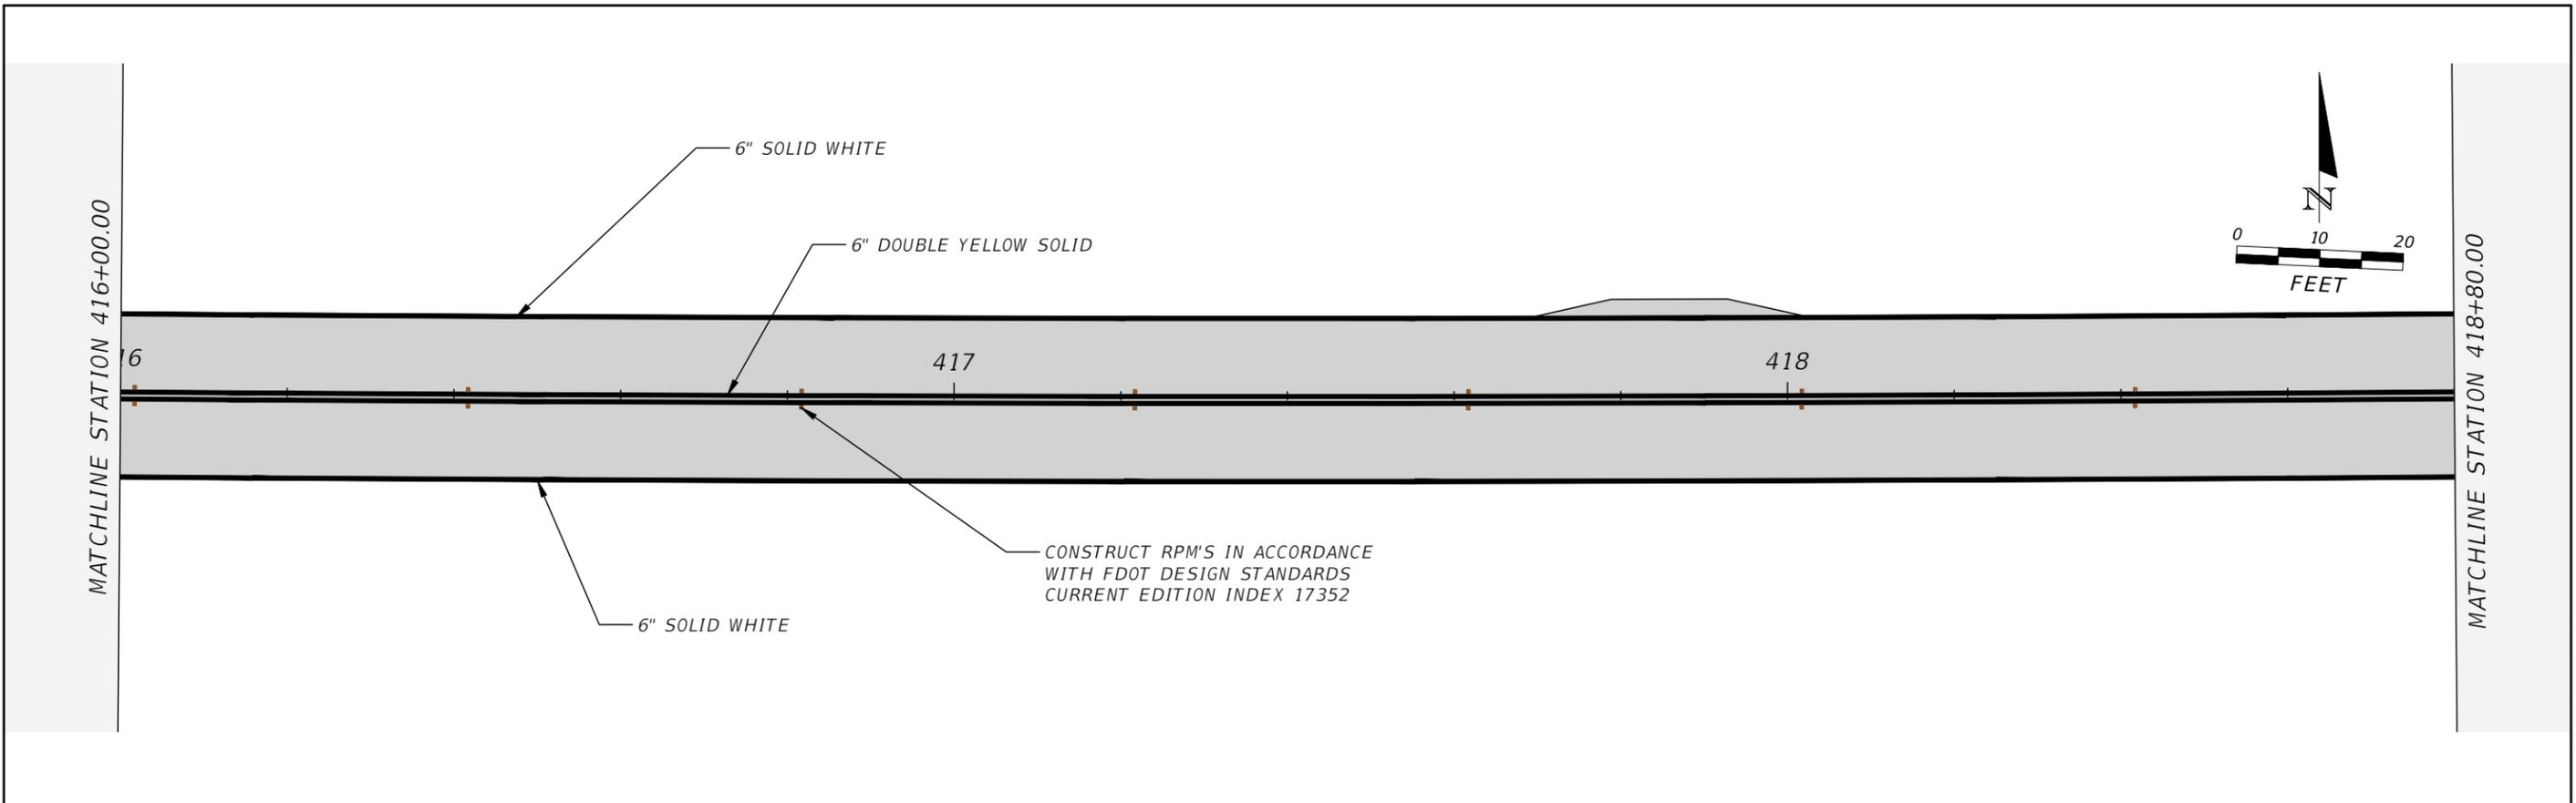

REVISIONS				JAMES H. PITMAN P.E. LICENSE NUMBER 42035 NFPS P.O. BOX 3823 LAKE CITY, FLORIDA 32056 CERTIFICATE OF AUTHORIZATION 29011	COLUMBIA COUNTY BOCC			<b>SIGNING AND PAVEMENT          MARKING PLANS SW DURANT          STREET</b>	SHEET NO.  S-10
DATE	DESCRIPTION	DATE	DESCRIPTION		ROAD NO.	COUNTY	FINANCIAL PROJECT ID		
					----	COLUMBIA	440005-1-54-01		

SUBMITTED BY: \_\_\_\_\_

## BID FORM FOR PROJECT NO. L170807TFW COLUMBIA COUNTY, FLORIDA

Gentlemen:

The undersigned, as bidder, hereby declares that he has examined the contract documents and informed himself fully in regard to all conditions pertaining to the work to be done; that he has examined the specifications for the work and other contract documents relative thereto; and that he has satisfied himself relative to the work to be performed.

The bidder agrees, if this bid is accepted, to contract with the Columbia County Board of County Commissioners to furnish everything necessary to complete the work covered by this bid and other contract documents for the Columbia County Board of County Commissioners. The Contractor assumes full responsibility for all quantities used in his/her bid. The contractor shall coordinate his construction with all proposed utilities on the site.

NFPS Project No.: L170807TFW

Pay Item No.	Pay Item Description	Quantity	Units	Unit Price	Total Cost
101-1	Mobilization	1	LF		
101-2	Maintenance of Traffic	1	LF		
0104 10 3	Sediment Barrier	500	LF		
0110 1 1	Clearing & Grubbing	1	AC		
0120 6	Embankment (Fill)	219	CY		
0120 71	Regular Excavation (3-R Projects Only)	711	CY		
0160 4	Type B Stabilization	2072	SY		
285704	Optional Base, Base Group 04	2137	CY		
0286 1	Turnout Construction	91	SY		
0334 1 12	Superpave Asphalt Concrete, Traffic B	954	TN		
430941	Desilting Pipes	126	LF		
430984125	Mitered End Section, Opt, Round, 18" S/D	4	EA		
0570 1 1	Performance Turf	20017	SY		
0570 1 2	Performance Turf, Sod	3427	SY		
0700 20 11	Single Post Sign (Less than 12 SF)	11	EA		
705 10 4	Object Marker, Type 4	4	EA		
0706 3	Retro Reflective Pavement Markers	202	EA		
0710 90	Painted Pavement Markings, Final Surface	1	NM		
9999-1	Potable Water Relocate	1	LS		

**GRAND TOTAL** \_\_\_\_\_

ADDENDA	
NUMBER	DATE SENT

BID TOTAL FOR L170807TFW

\_\_\_\_\_  
CONTRACTOR'S SIGNATURE

**COLUMBIA COUNTY BOARD OF COUNTY COMMISSIONERS  
COLUMBIA COUNTY PROJECT NUMBER 2018-01  
ENGINEER'S PROJECT NUMBER - L170807TFW  
SW DURANT STREET AND SW BRIGHTON COURT**

**ALL ITEMS MAY BE INCREASED, DECREASED, OR OMITTED AS DIRECTED BY THE ENGINEER.**

**ALL MATERIALS AND CONSTRUCTION SHALL CONFORM TO BOTH THE REQUIREMENTS OF THE LATEST FDOT STANDARD SPECIFICATIONS FOR ROAD AND BRIDGE CONSTRUCTION AND THE LATEST FDOT DESIGN STANDARDS.**

**ALL INCIDENTAL WORK INCLUDED IN THESE ITEMS  
ALL UNIT PRICE AND TOTAL SPACES MUST BE FILLED IN TO CORRELATE WITH EACH ITEM.**

Note: contractors shall be in compliance with chapter 489, Florida statutes, licensure requirements.

Florida construction industries licensing board certification.

\_\_\_\_\_  
(name of holder)

\_\_\_\_\_  
(certificate no.)

In witness whereof, the bidder has hereunto set his signature and affixed his seal this \_\_\_\_\_day of \_\_\_\_\_, A.D. 20\_\_\_\_\_

\_\_\_\_\_  
(seal)

By: \_\_\_\_\_

Title: \_\_\_\_\_

Type or print name of firm: \_\_\_\_\_

Address: \_\_\_\_\_

Contact person: \_\_\_\_\_

Telephone No.: \_\_\_\_\_

Fax no.: \_\_\_\_\_