


# Cobblestone 1 & 2


NOTE:  
 ON THE EAST SIDE OF THE ROAD STA 10+00 (CL1) CONSTRUCT  
 DOUBLE ROW OF SILT FENCE FROM THE SOUTH PROPERTY  
 LINE TO THE END OF CUL DE SAC (APPROX. 2,676 LF)  
 ON THE WEST SIDE OF ROAD STA 10+00 CONSTRUCT  
 DOUBLE ROW OF SILT FENCE FROM THE SOUTH  
 PROPERTY LINE TO STA. 37+00 (CL1) (APPROX. 3,599 LF)

- MINIMUM FLOOR ELEVATIONS  
 UNIT 2**
- Lot 30 = 162'
  - Lot 31 = 164.5'
  - Lot 32 = 163.5'
  - Lot 33 = 163'
  - Lot 34 = 162.5'
  - Lot 35 = 162.5'
  - Lot 36 = 163.5'
  - Lot 37 = 163.5'
  - Lot 38 = 162'
  - Lot 39 = 163.5'
  - Lot 40 = 163'
  - Lot 41 = 163'
  - Lot 42 = 160.1'

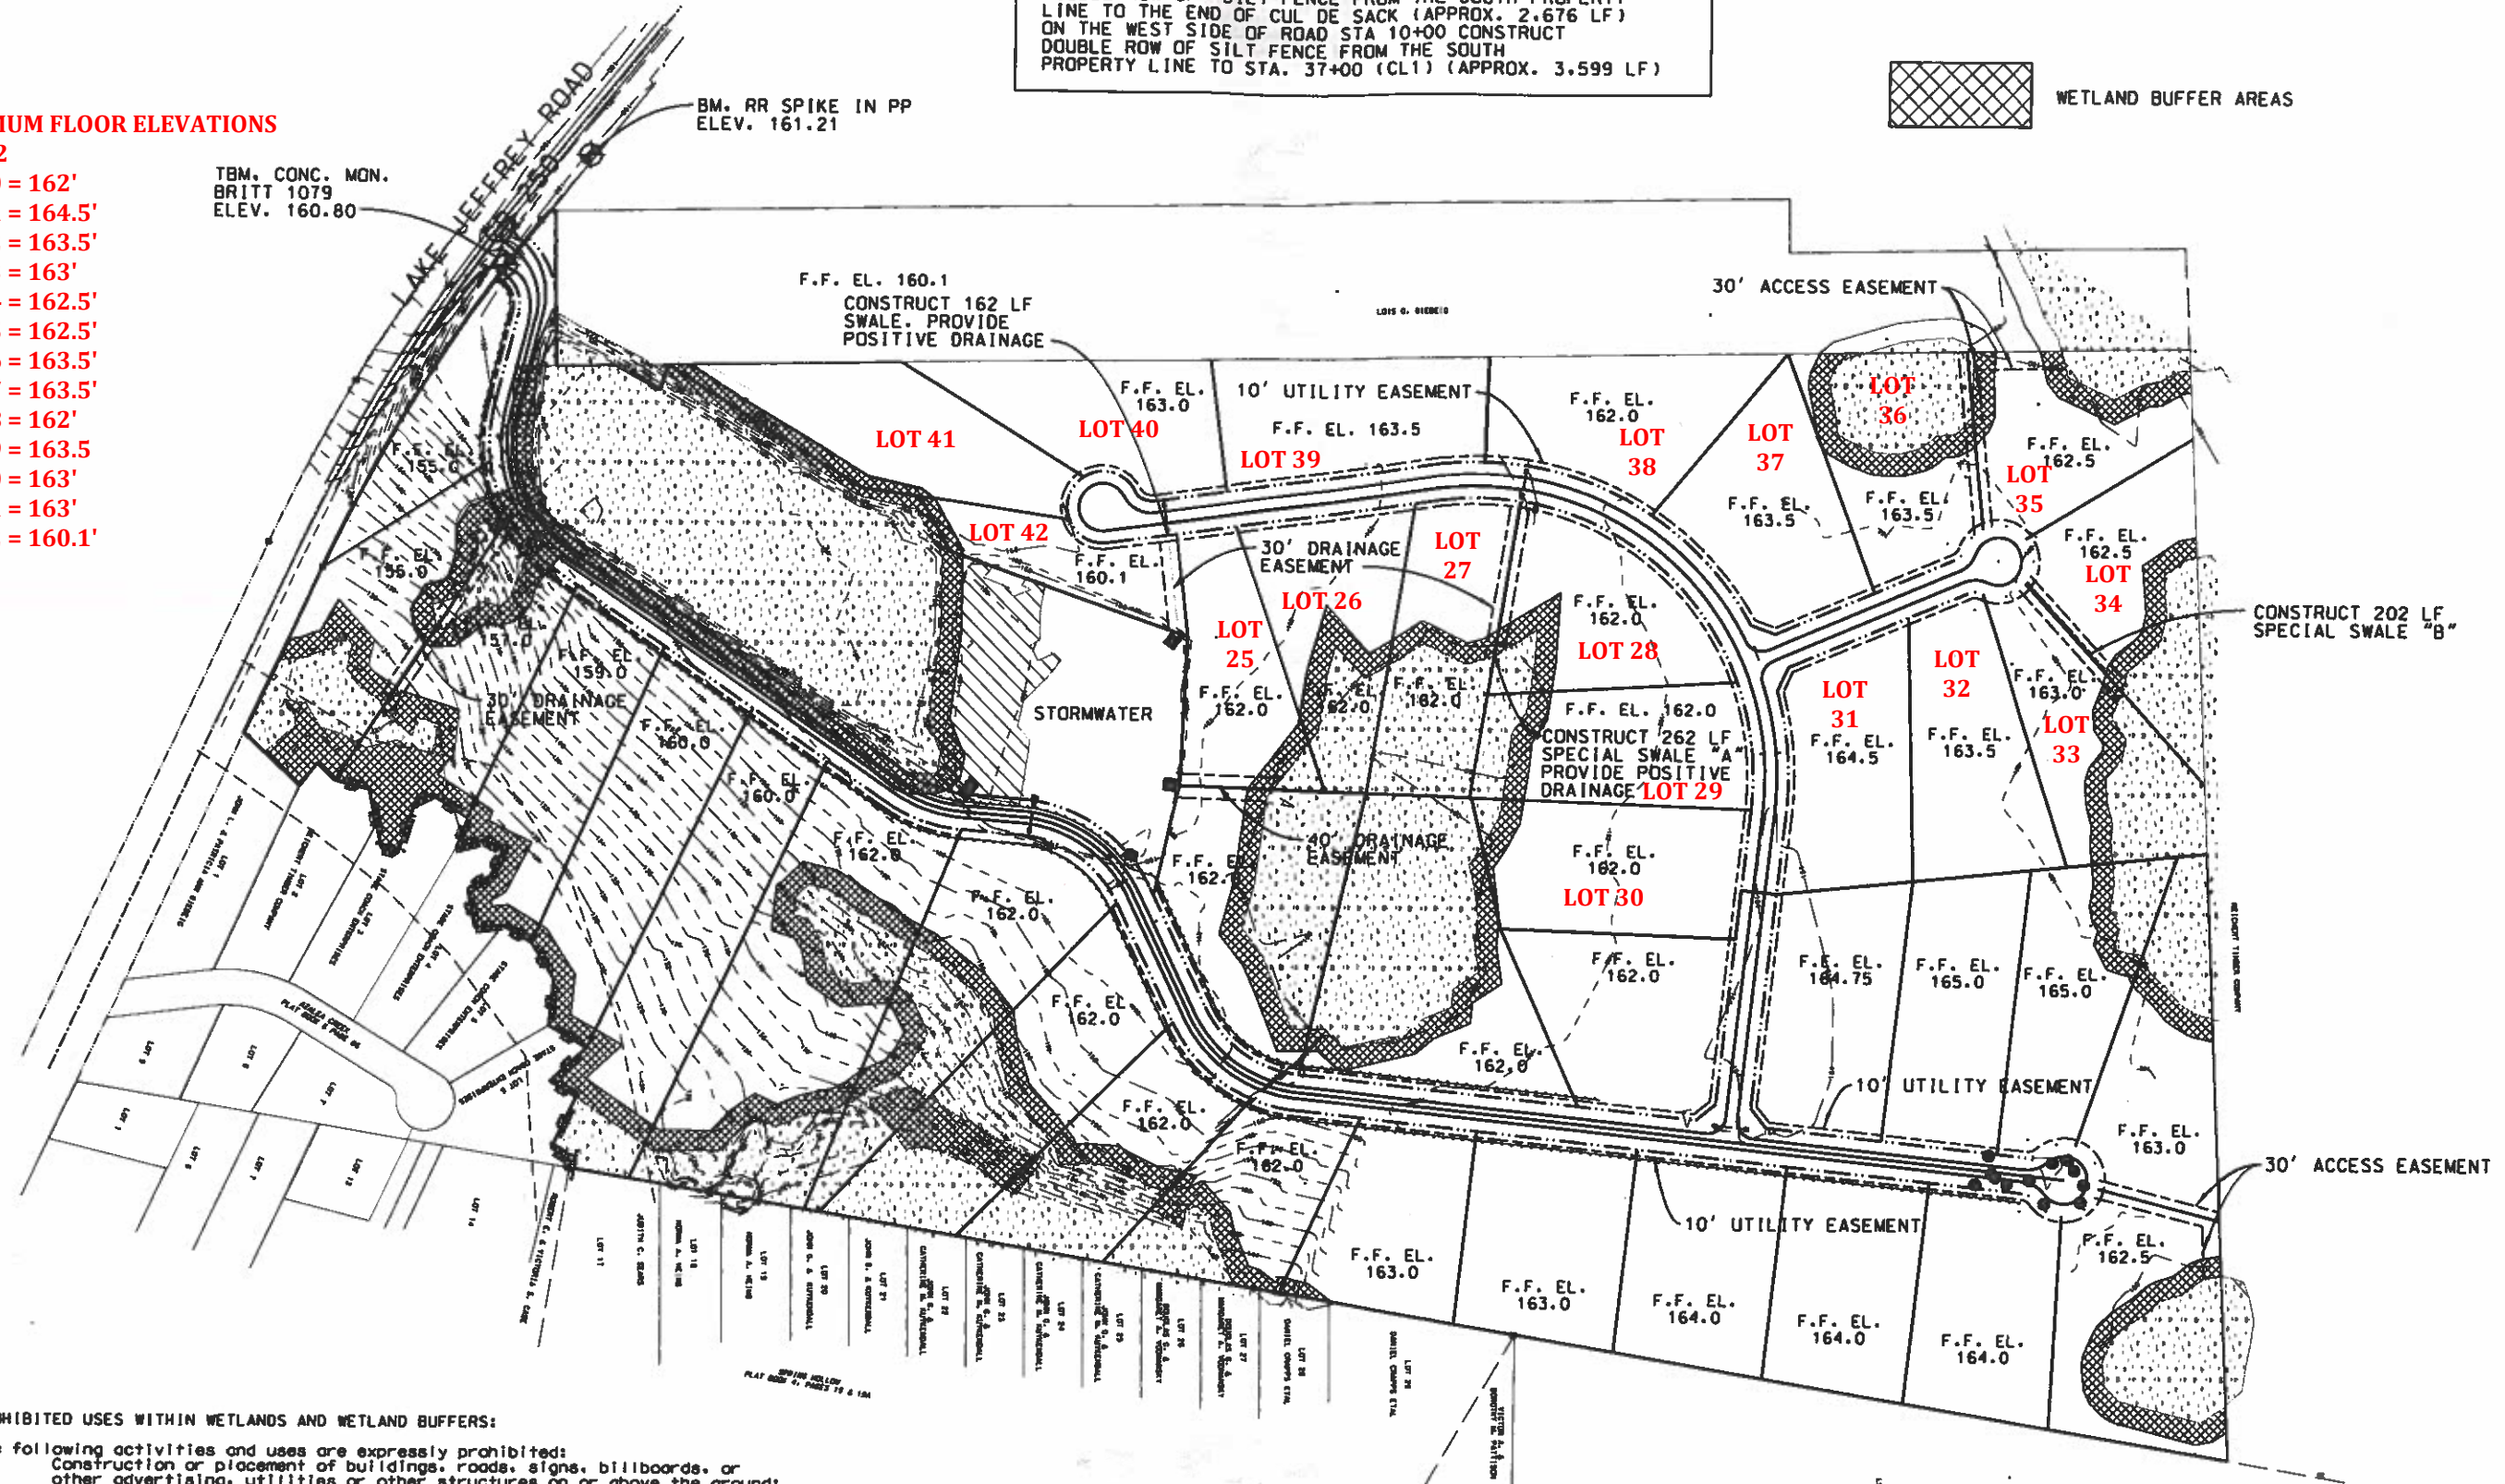

- PROHIBITED USES WITHIN WETLANDS AND WETLAND BUFFERS:**
- The following activities and uses are expressly prohibited:
- (a) Construction or placement of buildings, roads, signs, billboards, or other advertising, utilities or other structures on or above the ground;
  - (b) Dumping or placing of soil or other substance or material as landfill or dumping or placing of trash, waste, or unsightly or offensive materials;
  - (c) Removal or destruction of trees, shrubs, or other vegetation;
  - (d) Excavation, dredging or removal of loam, peat, gravel, soil, rock, or other material substances in such a manner as to affect the surface;
  - (e) Surface use, except for purposes that permit the land or water area to remain predominantly in its natural condition;
  - (f) Activities detrimental to drainage, flood control, water conservation, or fish and wildlife habitat preservation; and
  - (g) Acts or uses detrimental to such retention of land or water areas.

*An M. Neuland*  
 3/17/05

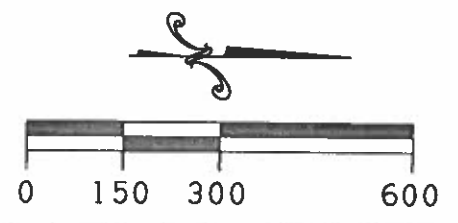

**BAILEY BISHOP & LANE, INC.**  
 P.O. BOX 3717  
 LAKE CITY, FL 32056-3717  
 PH. (386) 752-5640 FAX (386) 755-7771  
 Eng. Lic. 7362 Survey Lic. LB-0006685



## SITE PLAN

**REVISIONS**

- 05/14/03 Added Wetland Buffer Impact Area & F.F. Elevations
- 08/08/03 Revised Wetland Impact Area & F.F. Elevations
- 05/28/04 Revised alignment
- 06/21/04 Revised alignment at entrance

JOB NO.  
 000135  
 SHEET NO.

X:\2000\000135\c135s101.dgn