



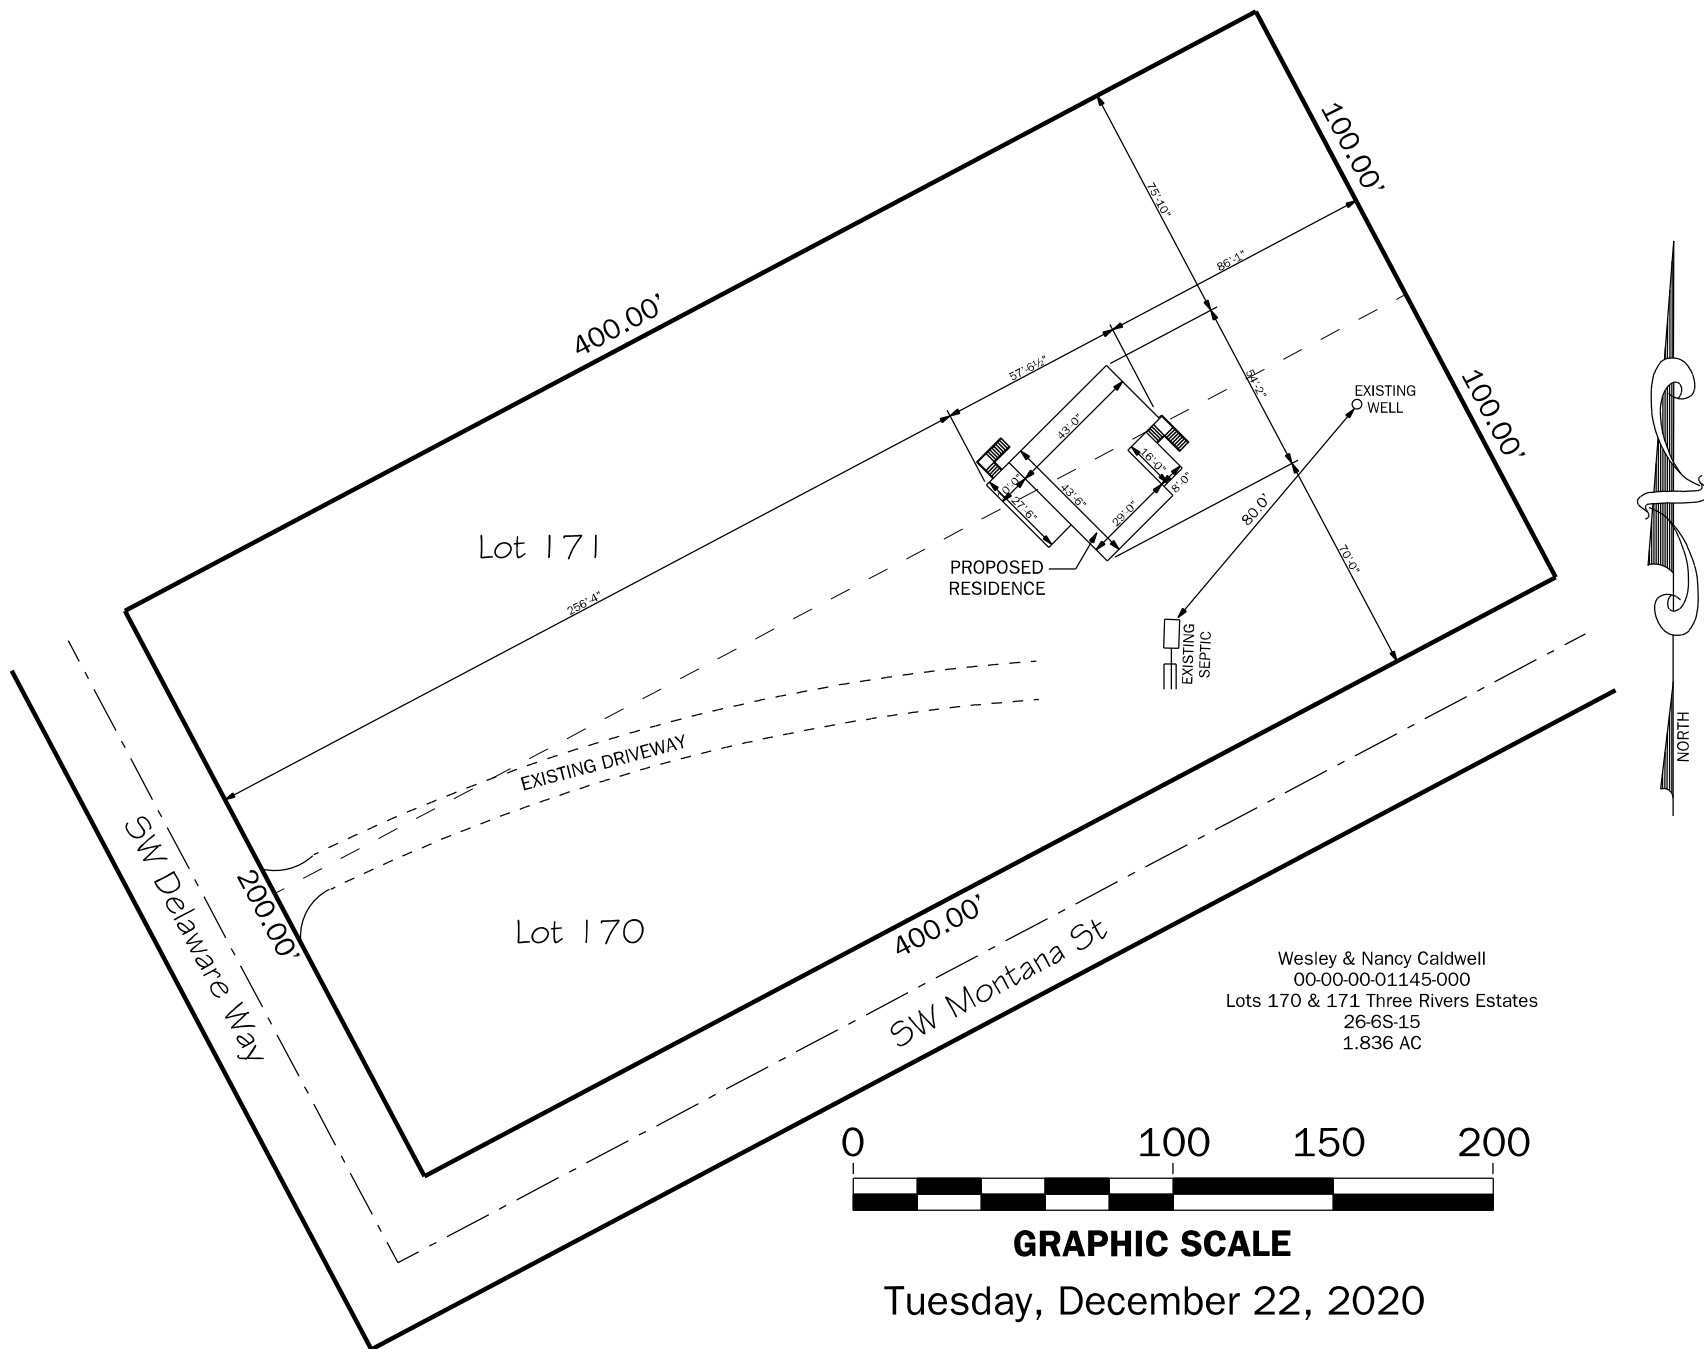

Wesley & Nancy Caldwell
00-00-00-01145-000
Lots 170 & 171 Three Rivers Estates
26-6S-15
1.836 AC

 

GRAPHIC SCALE

Tuesday, December 22, 2020

SITE PLAN

SCALE: 1" = 60'