


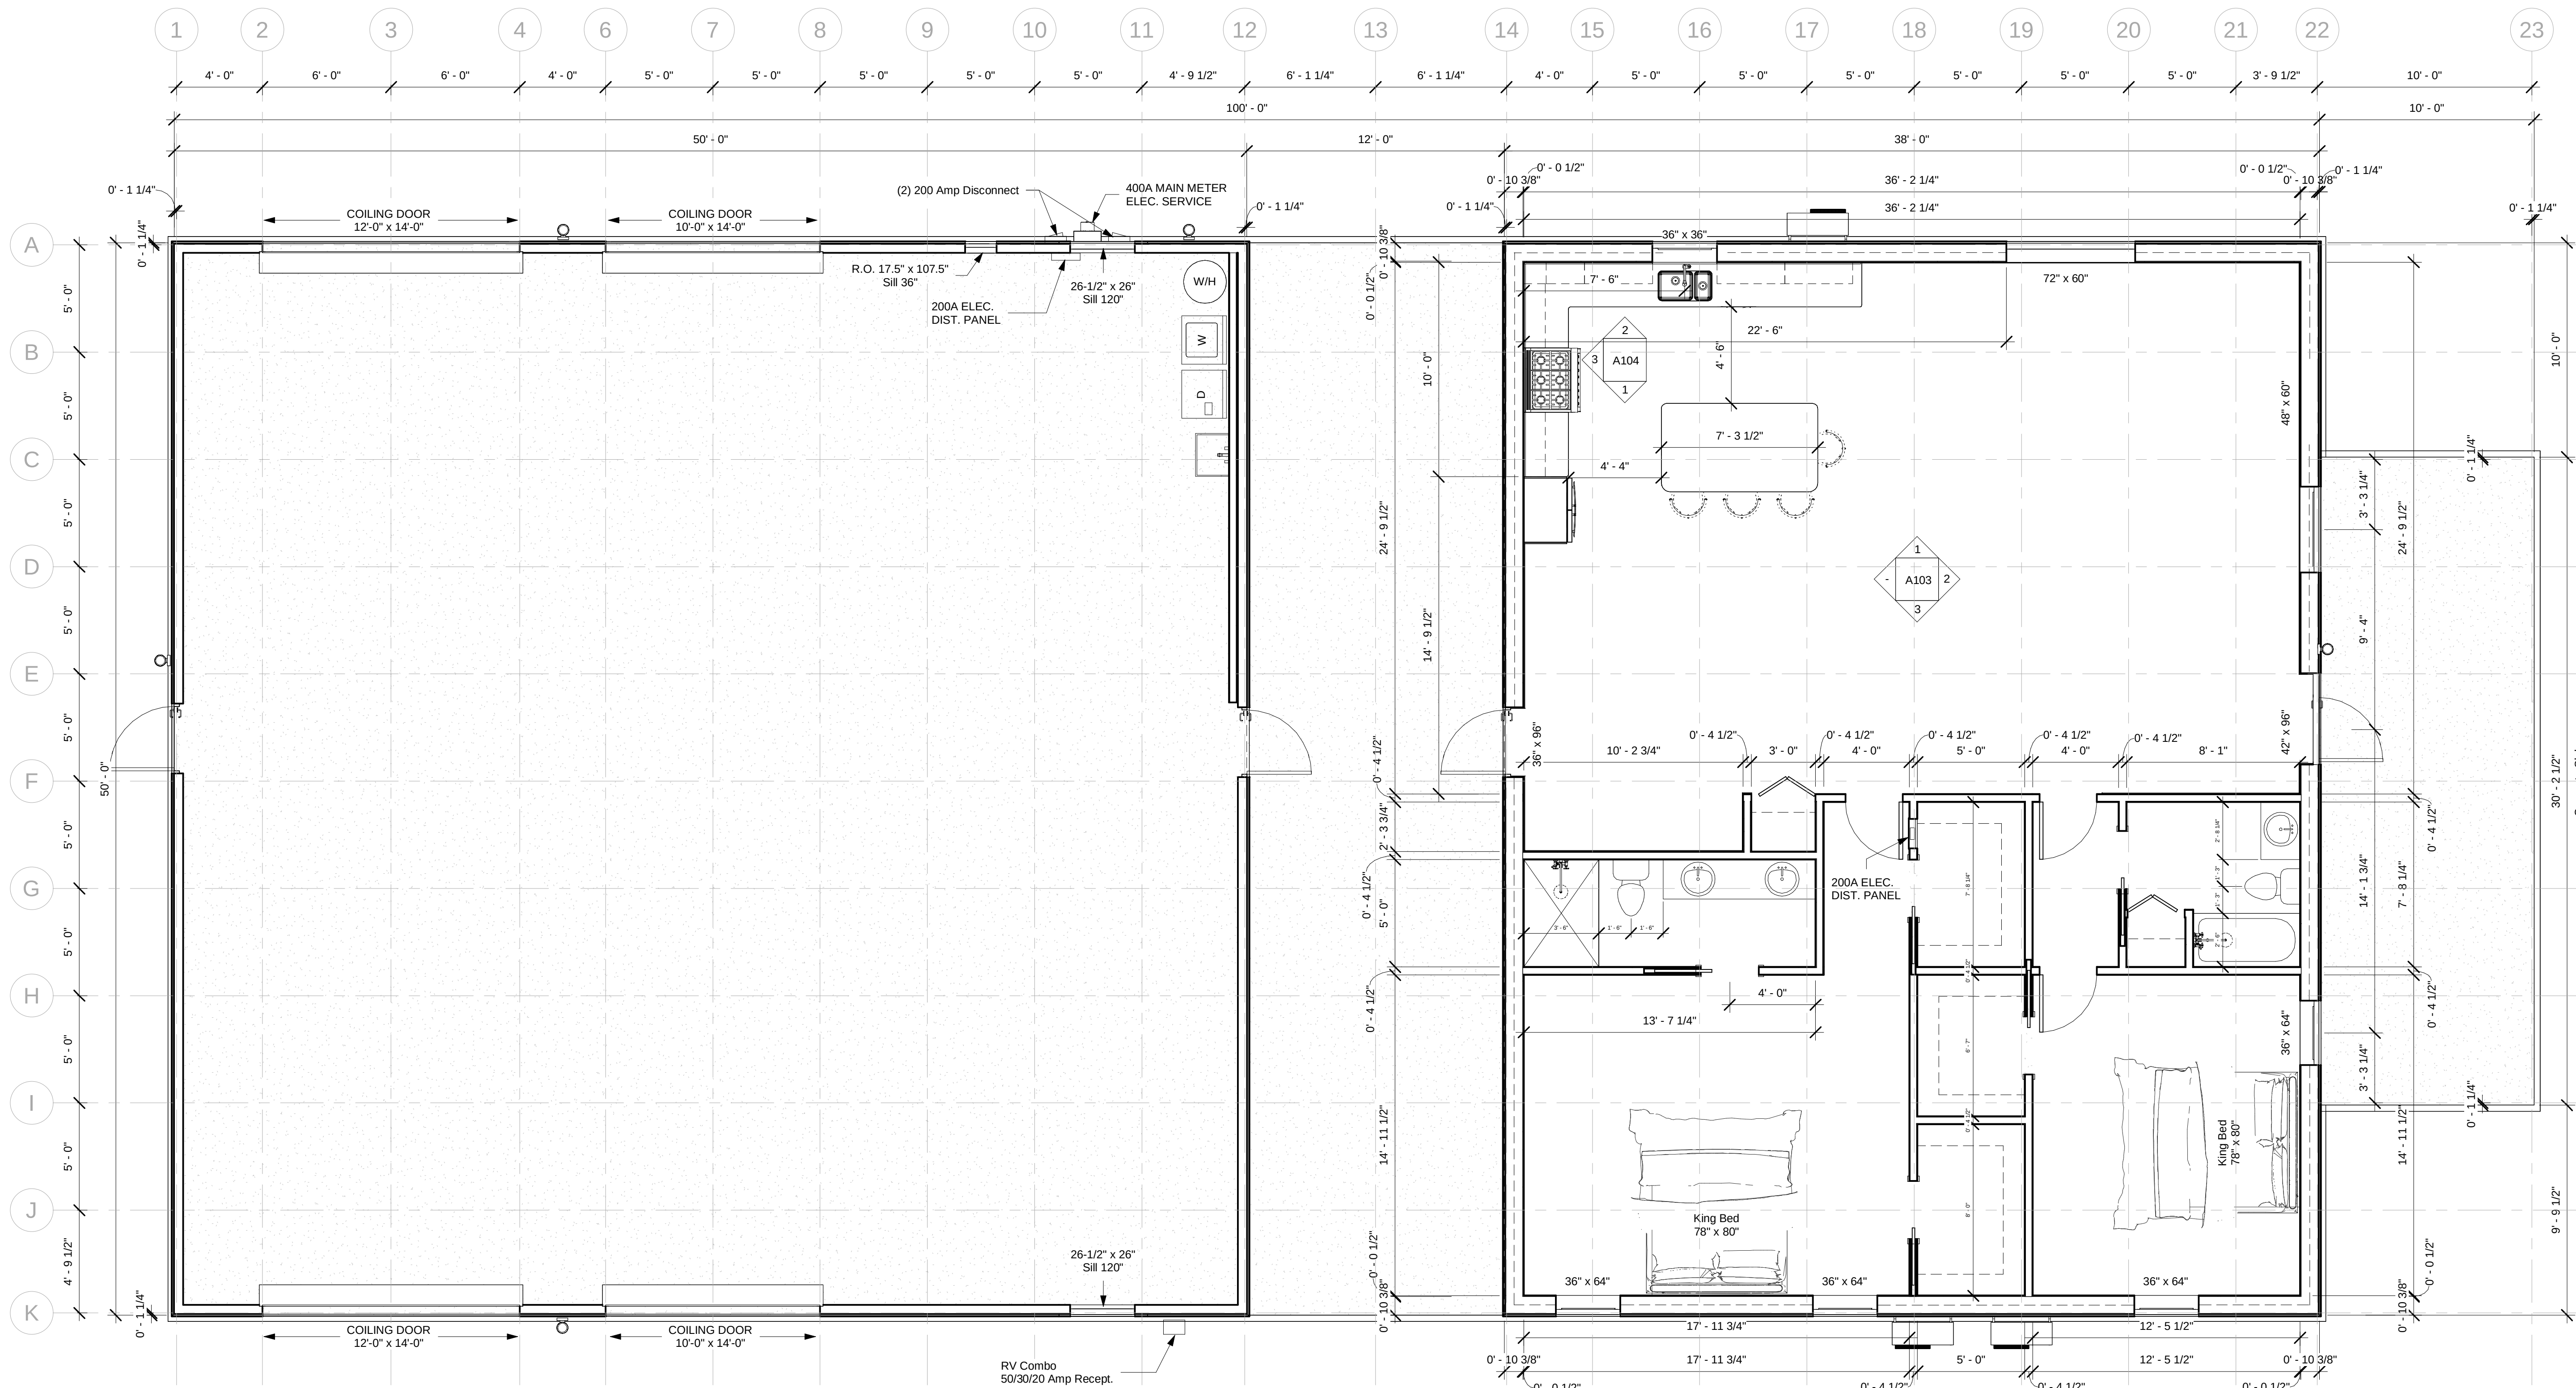

1 Level 1
1/4" = 1'-0"

Sheet List					
Sheet Number	Sheet Name	Sheet Issue Date	Current Revision	Current Revision Date	Current Revision Description
A101	Preliminary Floor Plan	8/9/2024			
A102	Reflected Ceiling Plan	8/9/2024			
A103	Interior Elevations	8/9/2024			
A104	Interior Elevations	8/9/2024			
A105	Interior Perspective Views	8/9/2024			
E100	Electrical Lighting	8/9/2024			

Drafting & Estimating,
Consulting, Inc.
Aouell3160@comcast.net
561.779.0736

Rick Anderson Residence

837 SW Meadowlands Dr.
Lake City, FL 32024

No.	Description	Date


Residence Ver.2

Preliminary Floor Plan


Project number 24-015
Date 8/9/2024
Drawn by Alain Ouellette
Checked by Checker

A101

Scale 1/4" = 1'-0"

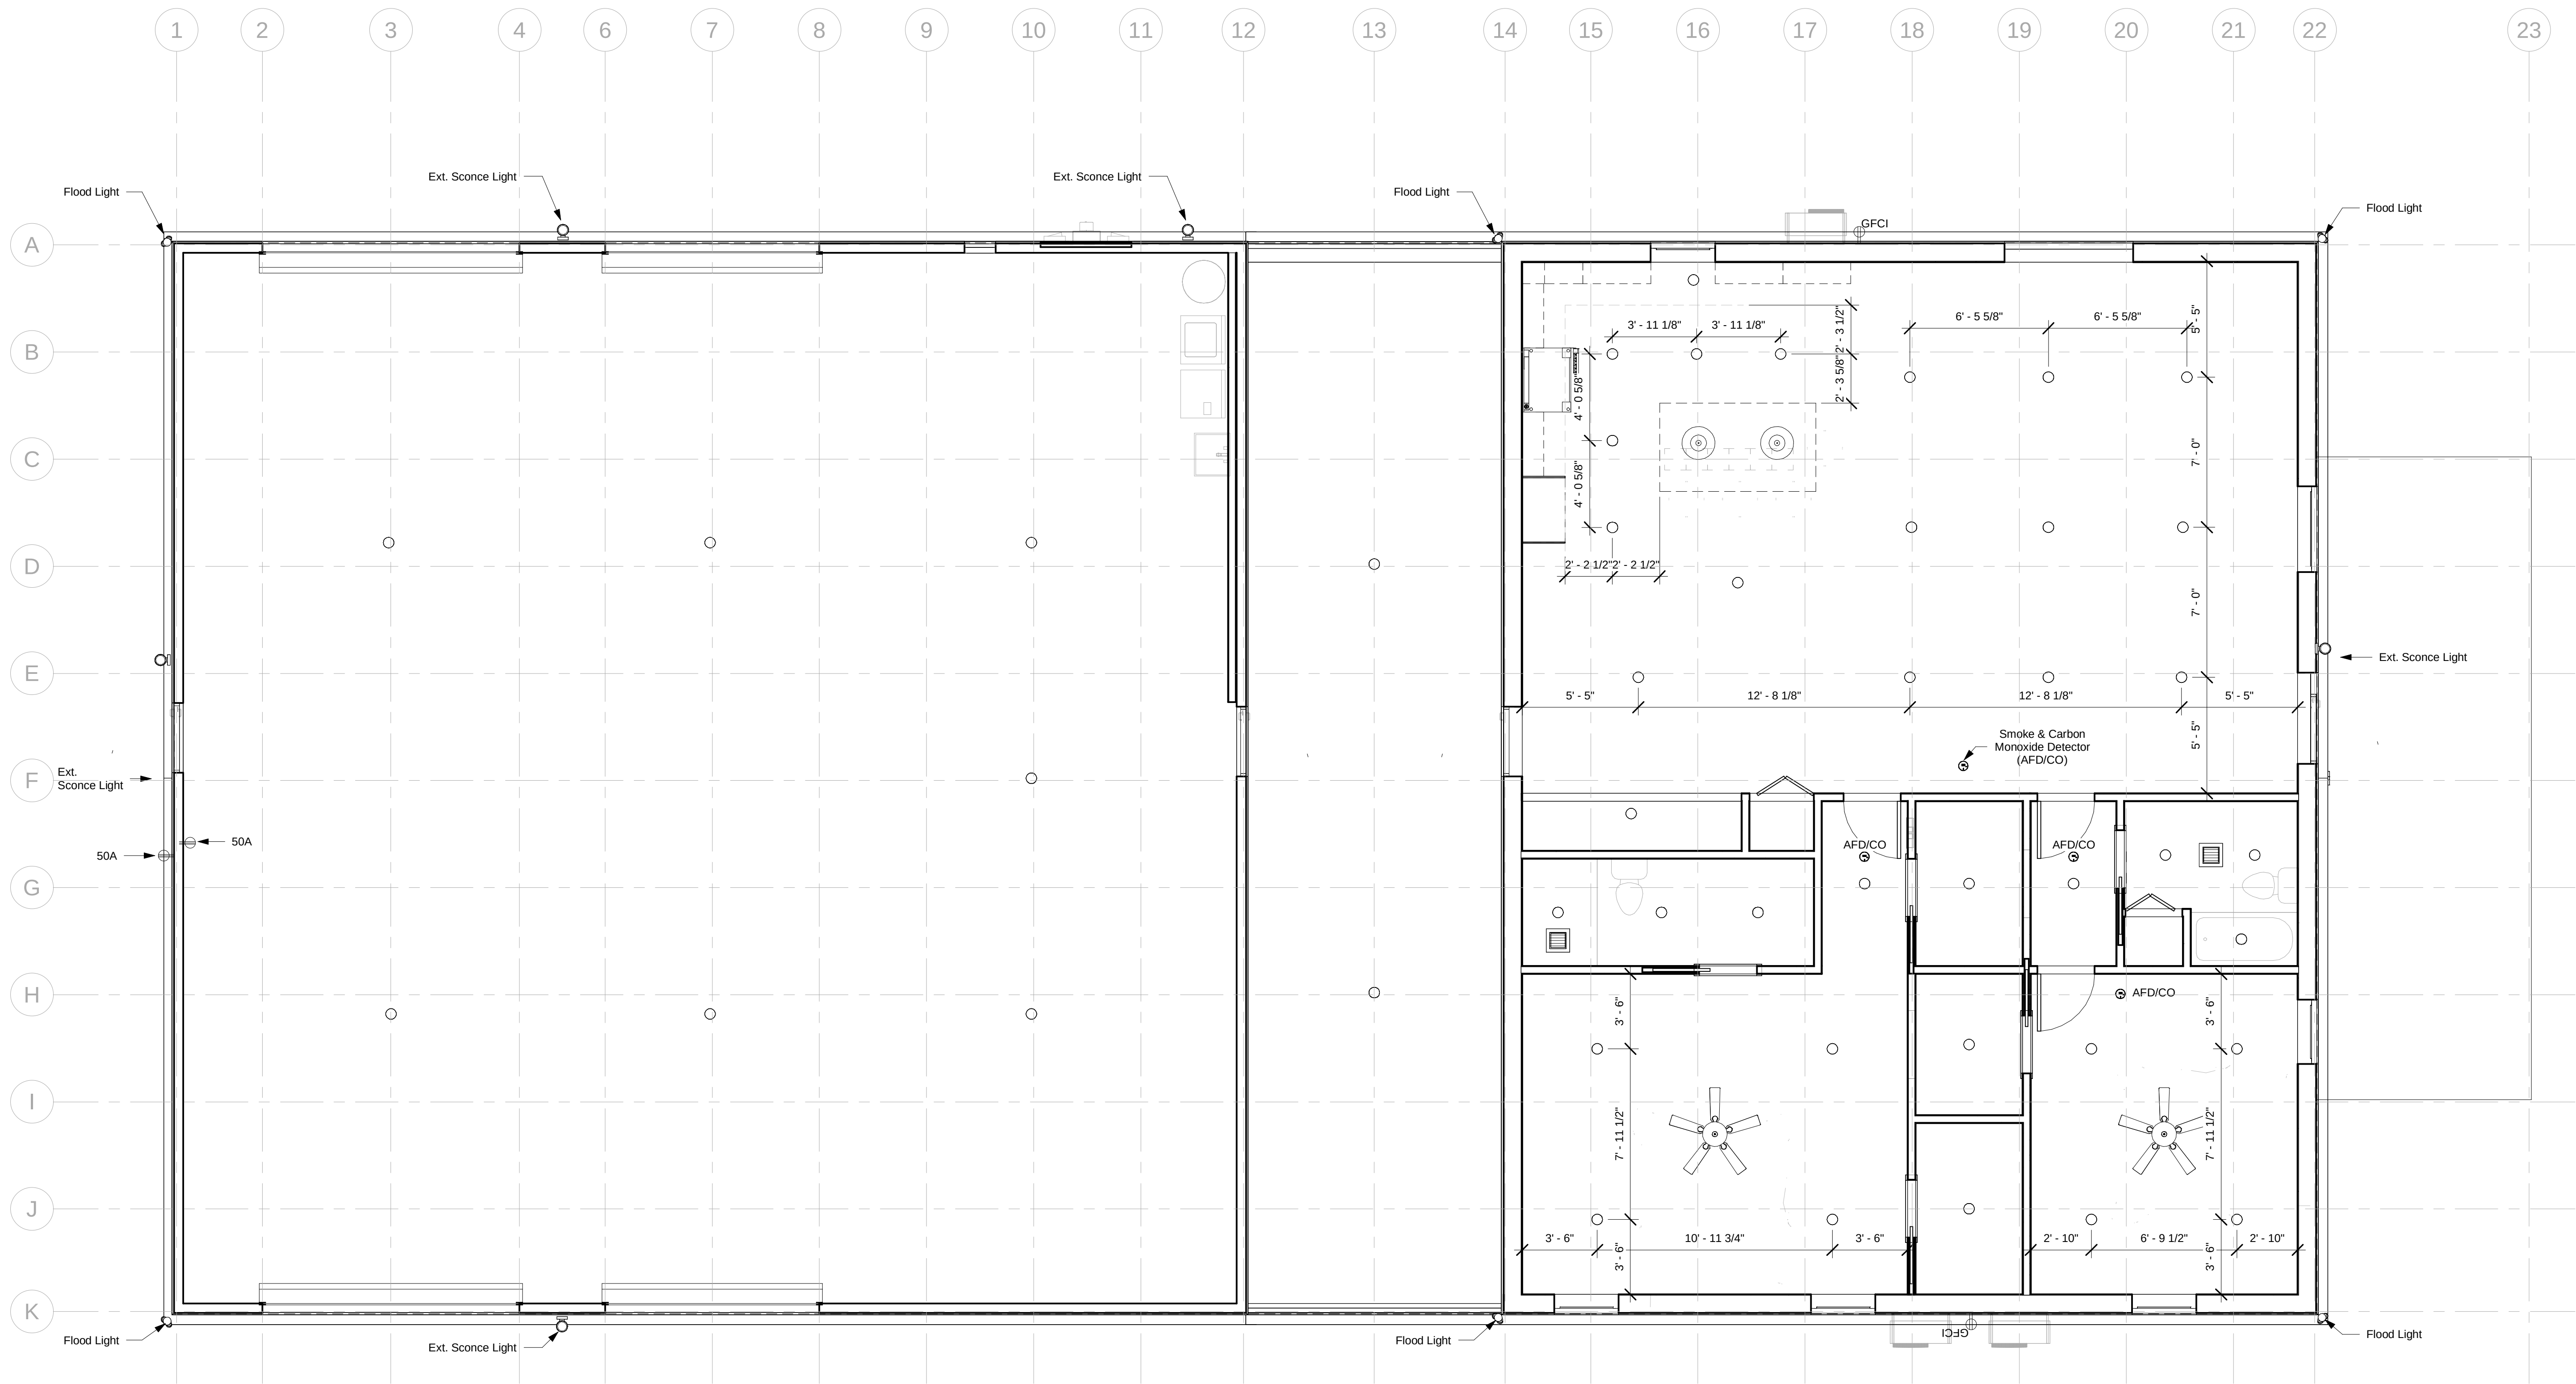

1 Level 1
1/4" = 1'-0"

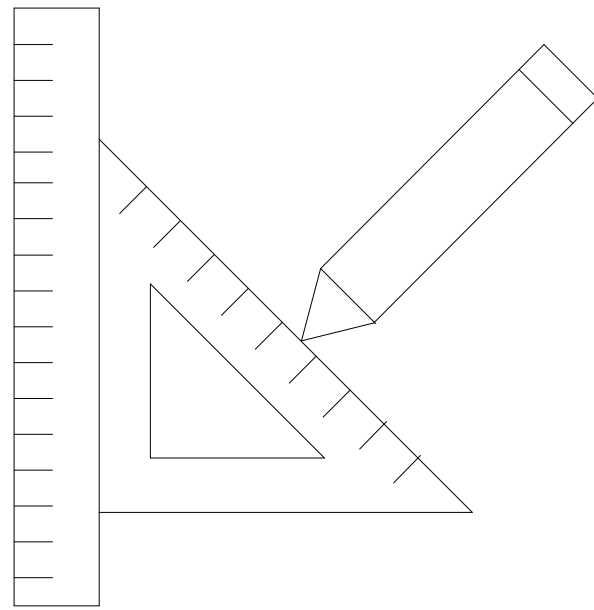

Drafting & Estimating,
Consulting, Inc.
Aouell3160@comcast.net
561.779.0736

Rick Anderson Residence

837 SW Meadowlands Dr.
Lake City, FL 32024

No.	Description	Date


Residence Ver.2

Reflected Ceiling Plan


Project number	24-015
Date	8/9/2024
Drawn by	Alain Ouellette
Checked by	Checker

A102


Scale	1/4" = 1'-0"
-------	--------------

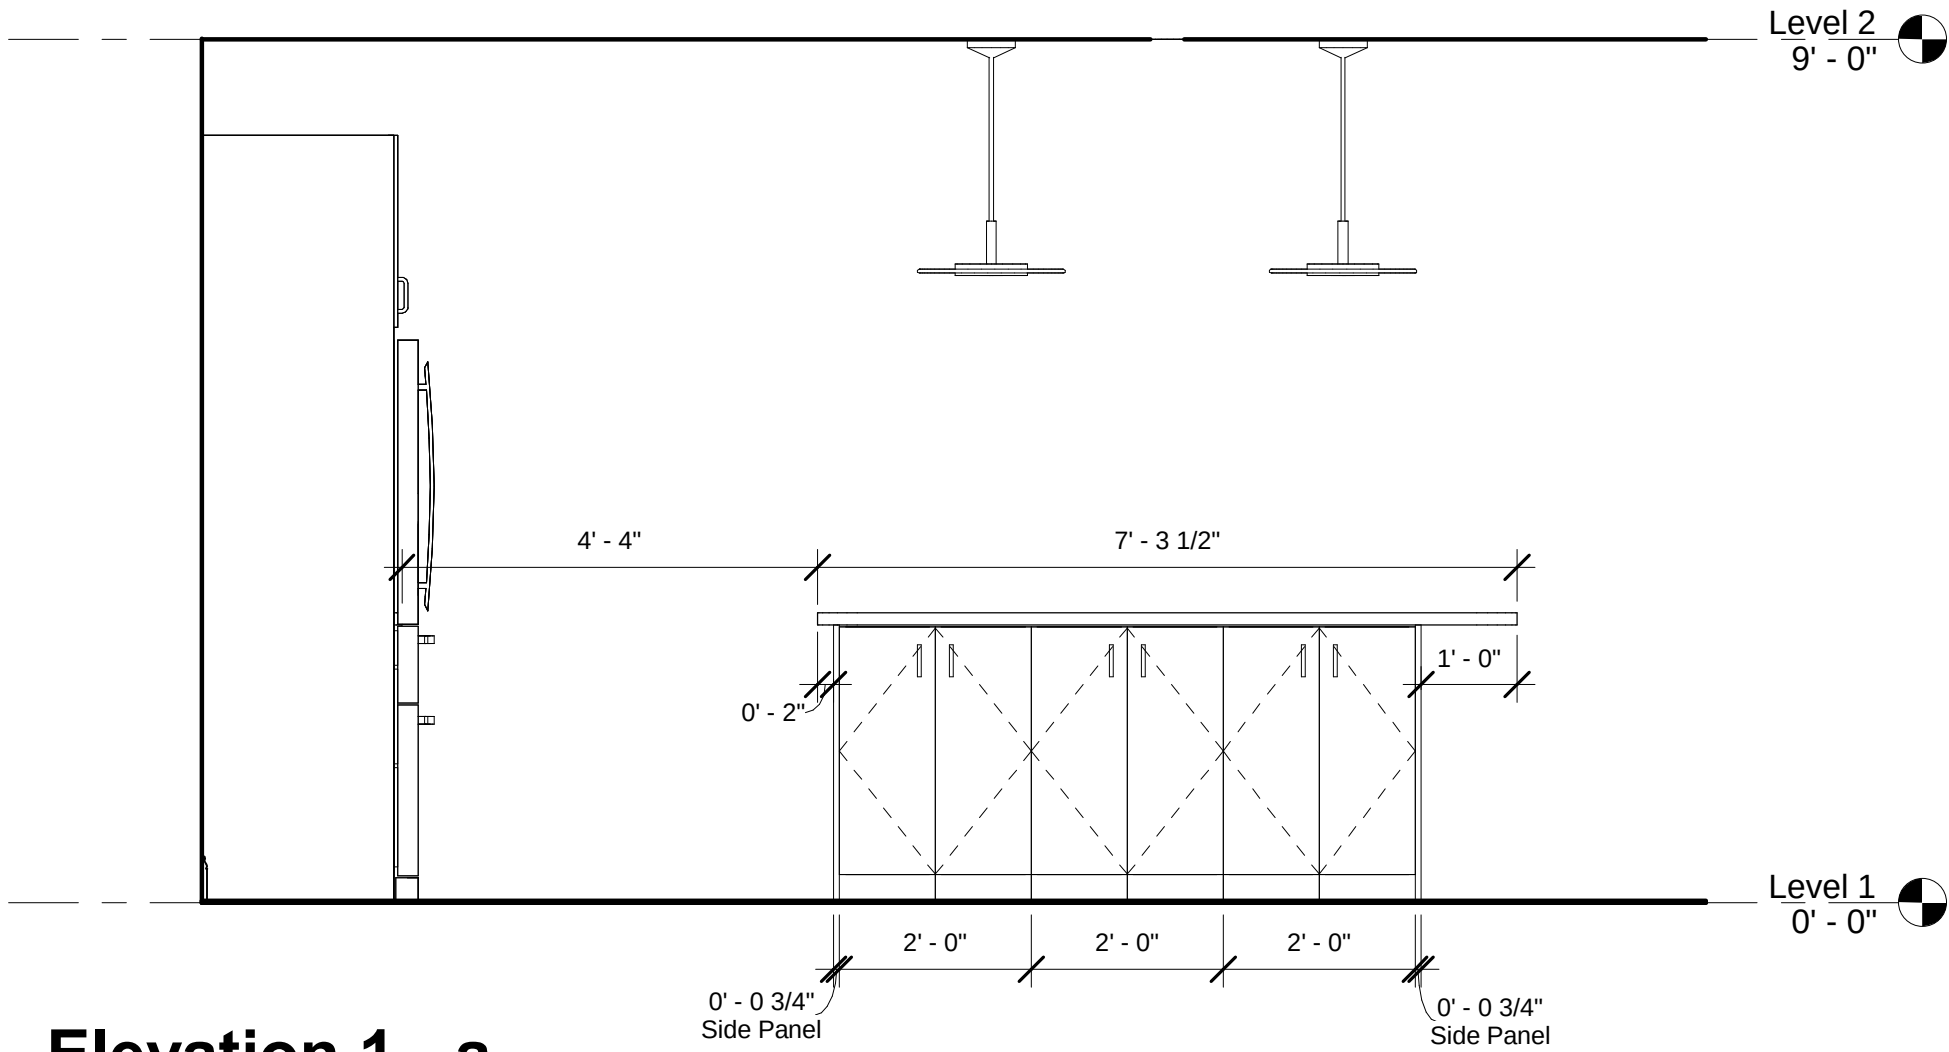


1 Elevation 1 - a
1/2" = 1'-0"

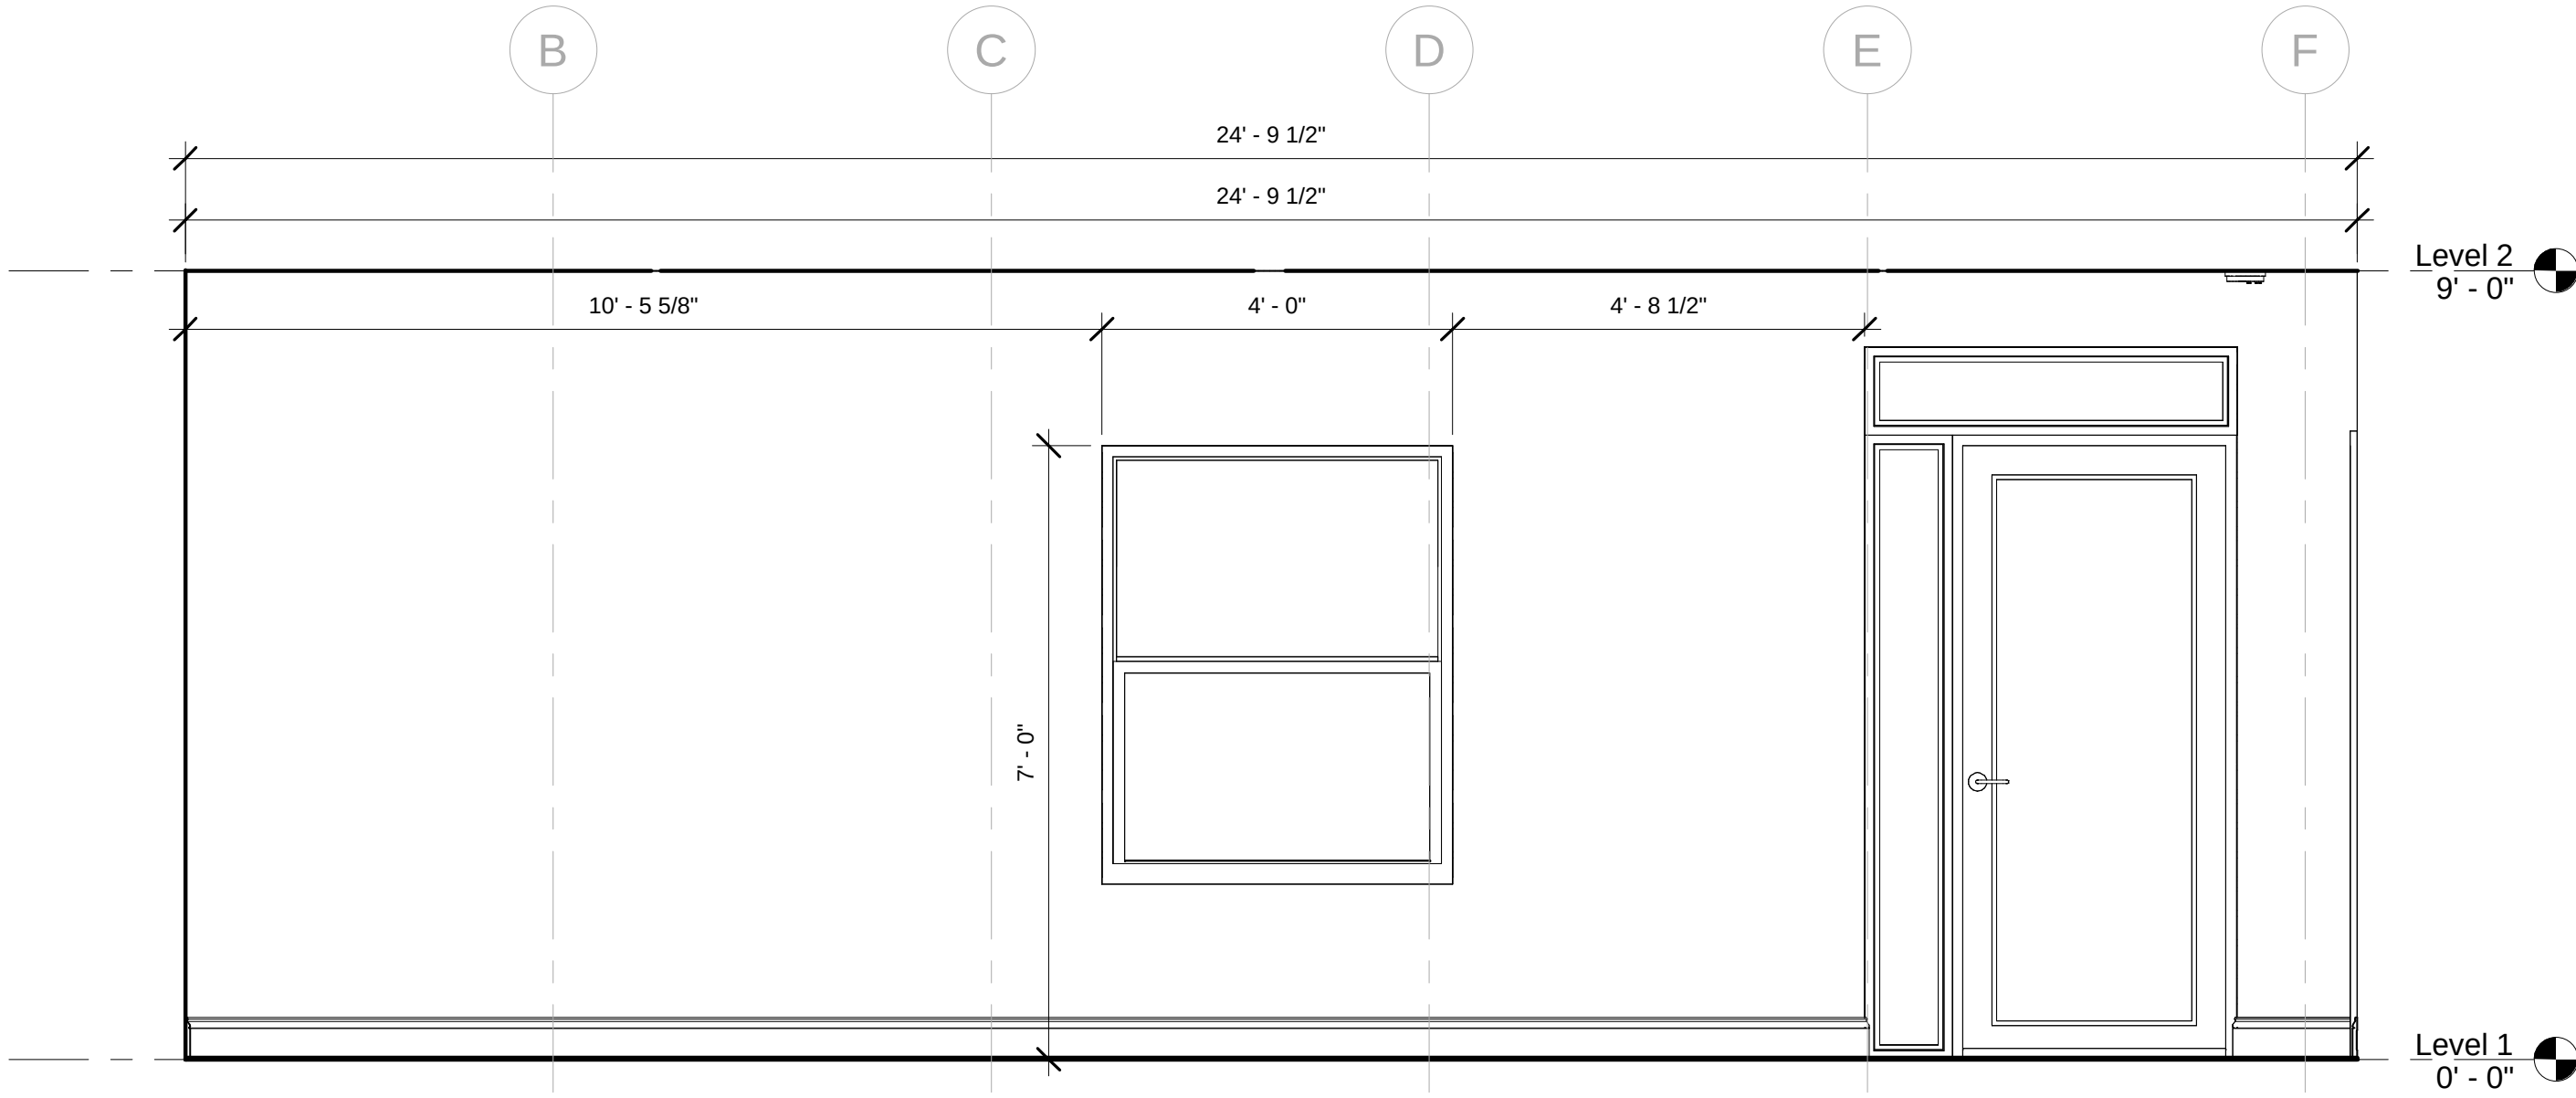

2 Elevation 1 - b
1/2" = 1'-0"

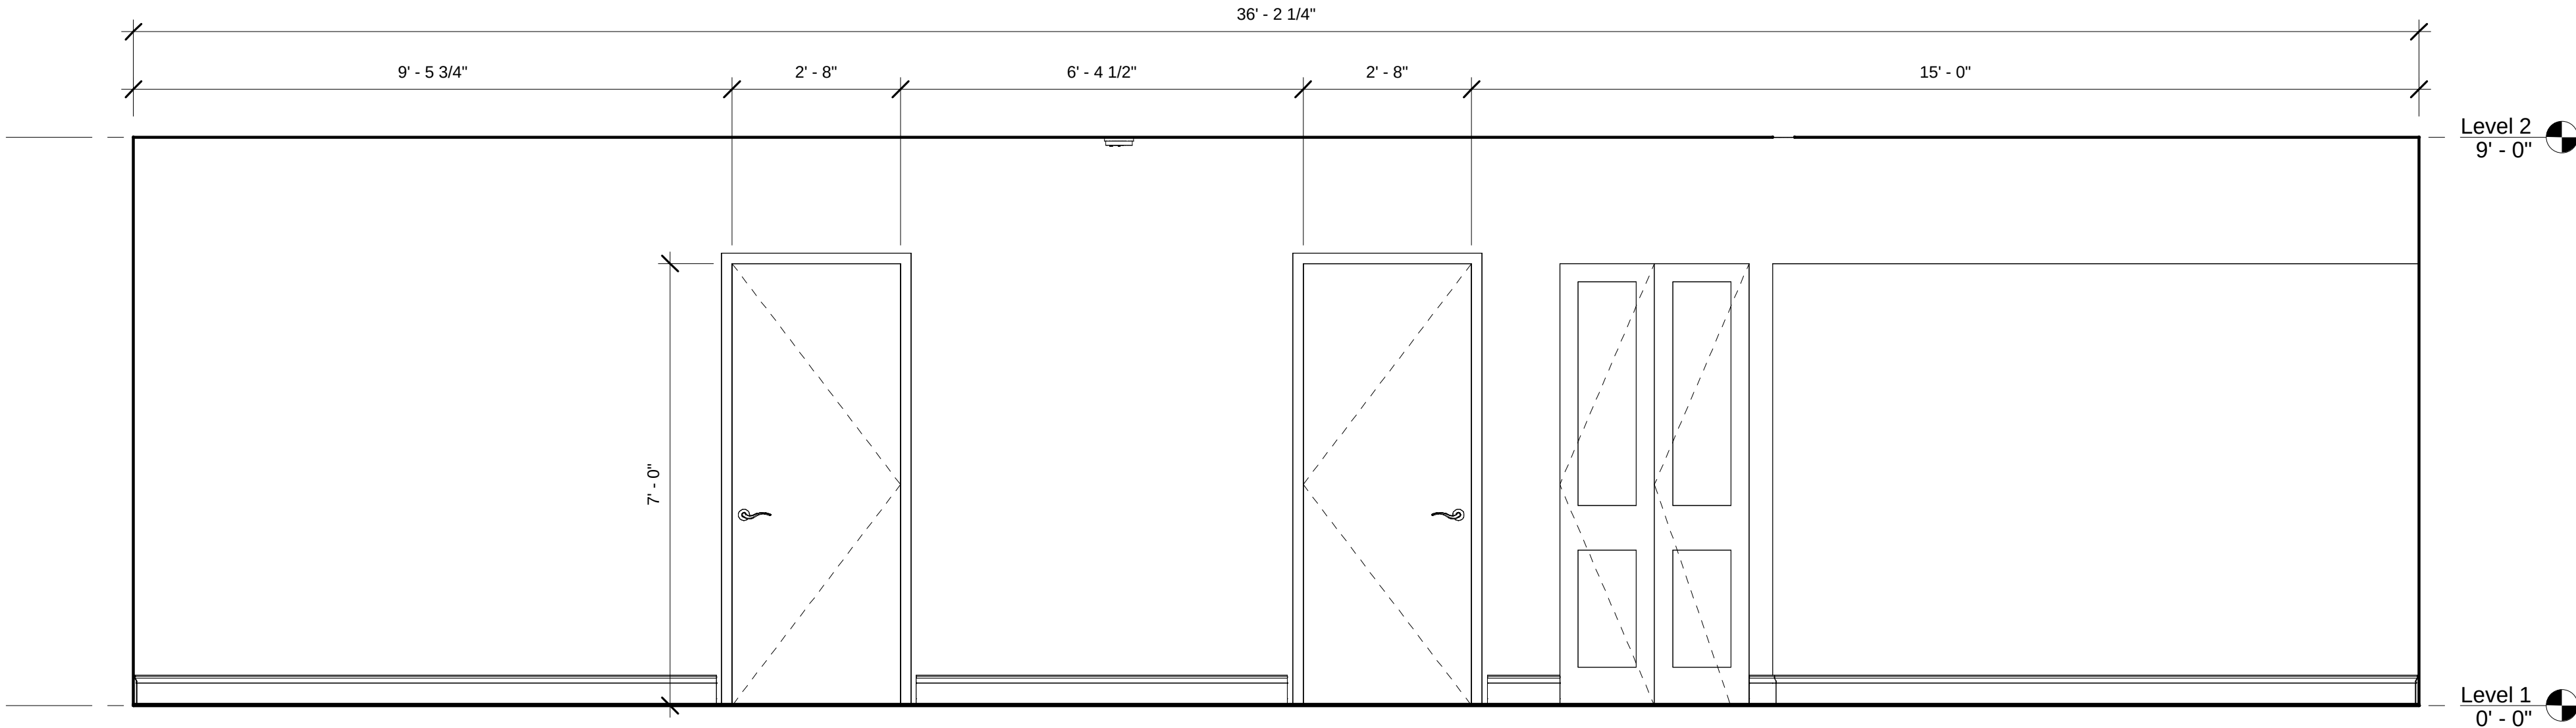

3 Elevation 1 - c
1/2" = 1'-0"

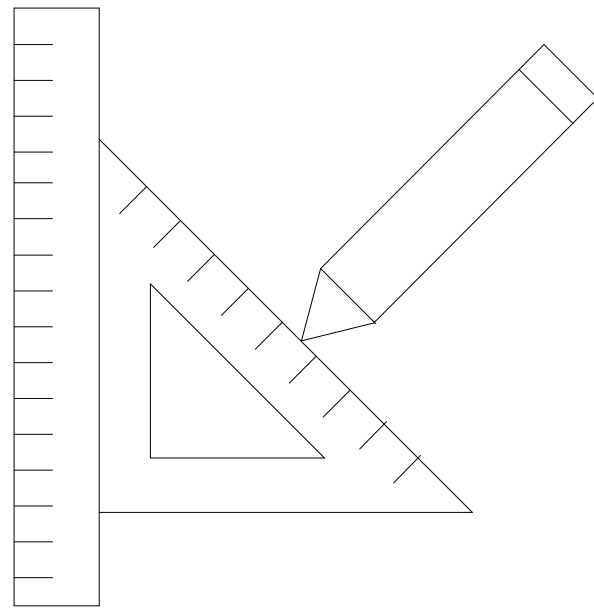

Drafting & Estimating,
Consulting, Inc.
Aouell3160@comcast.net
561.779.0736

Rick Anderson Residence

837 SW Meadowlands Dr.
Lake City, FL 32024

No.	Description	Date





Residence Ver.2

Interior Elevations

Project number	24-015
Date	8/9/2024
Drawn by	Alain Ouellette
Checked by	Checker

A103

Scale	1/2" = 1'-0"
-------	--------------

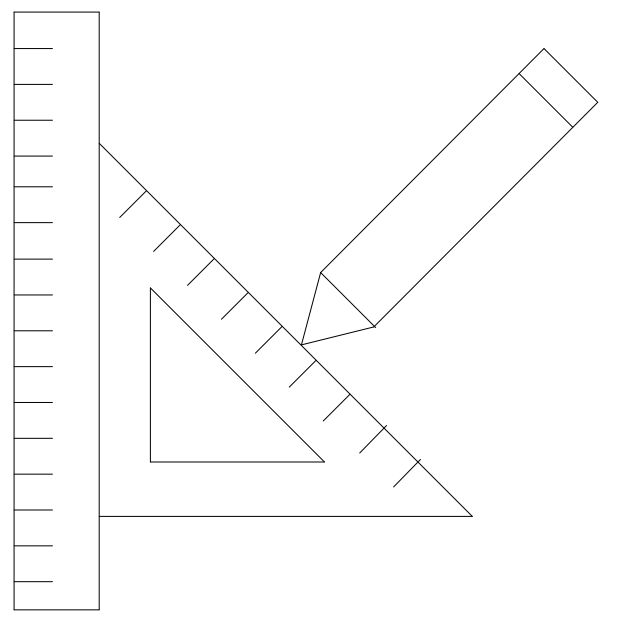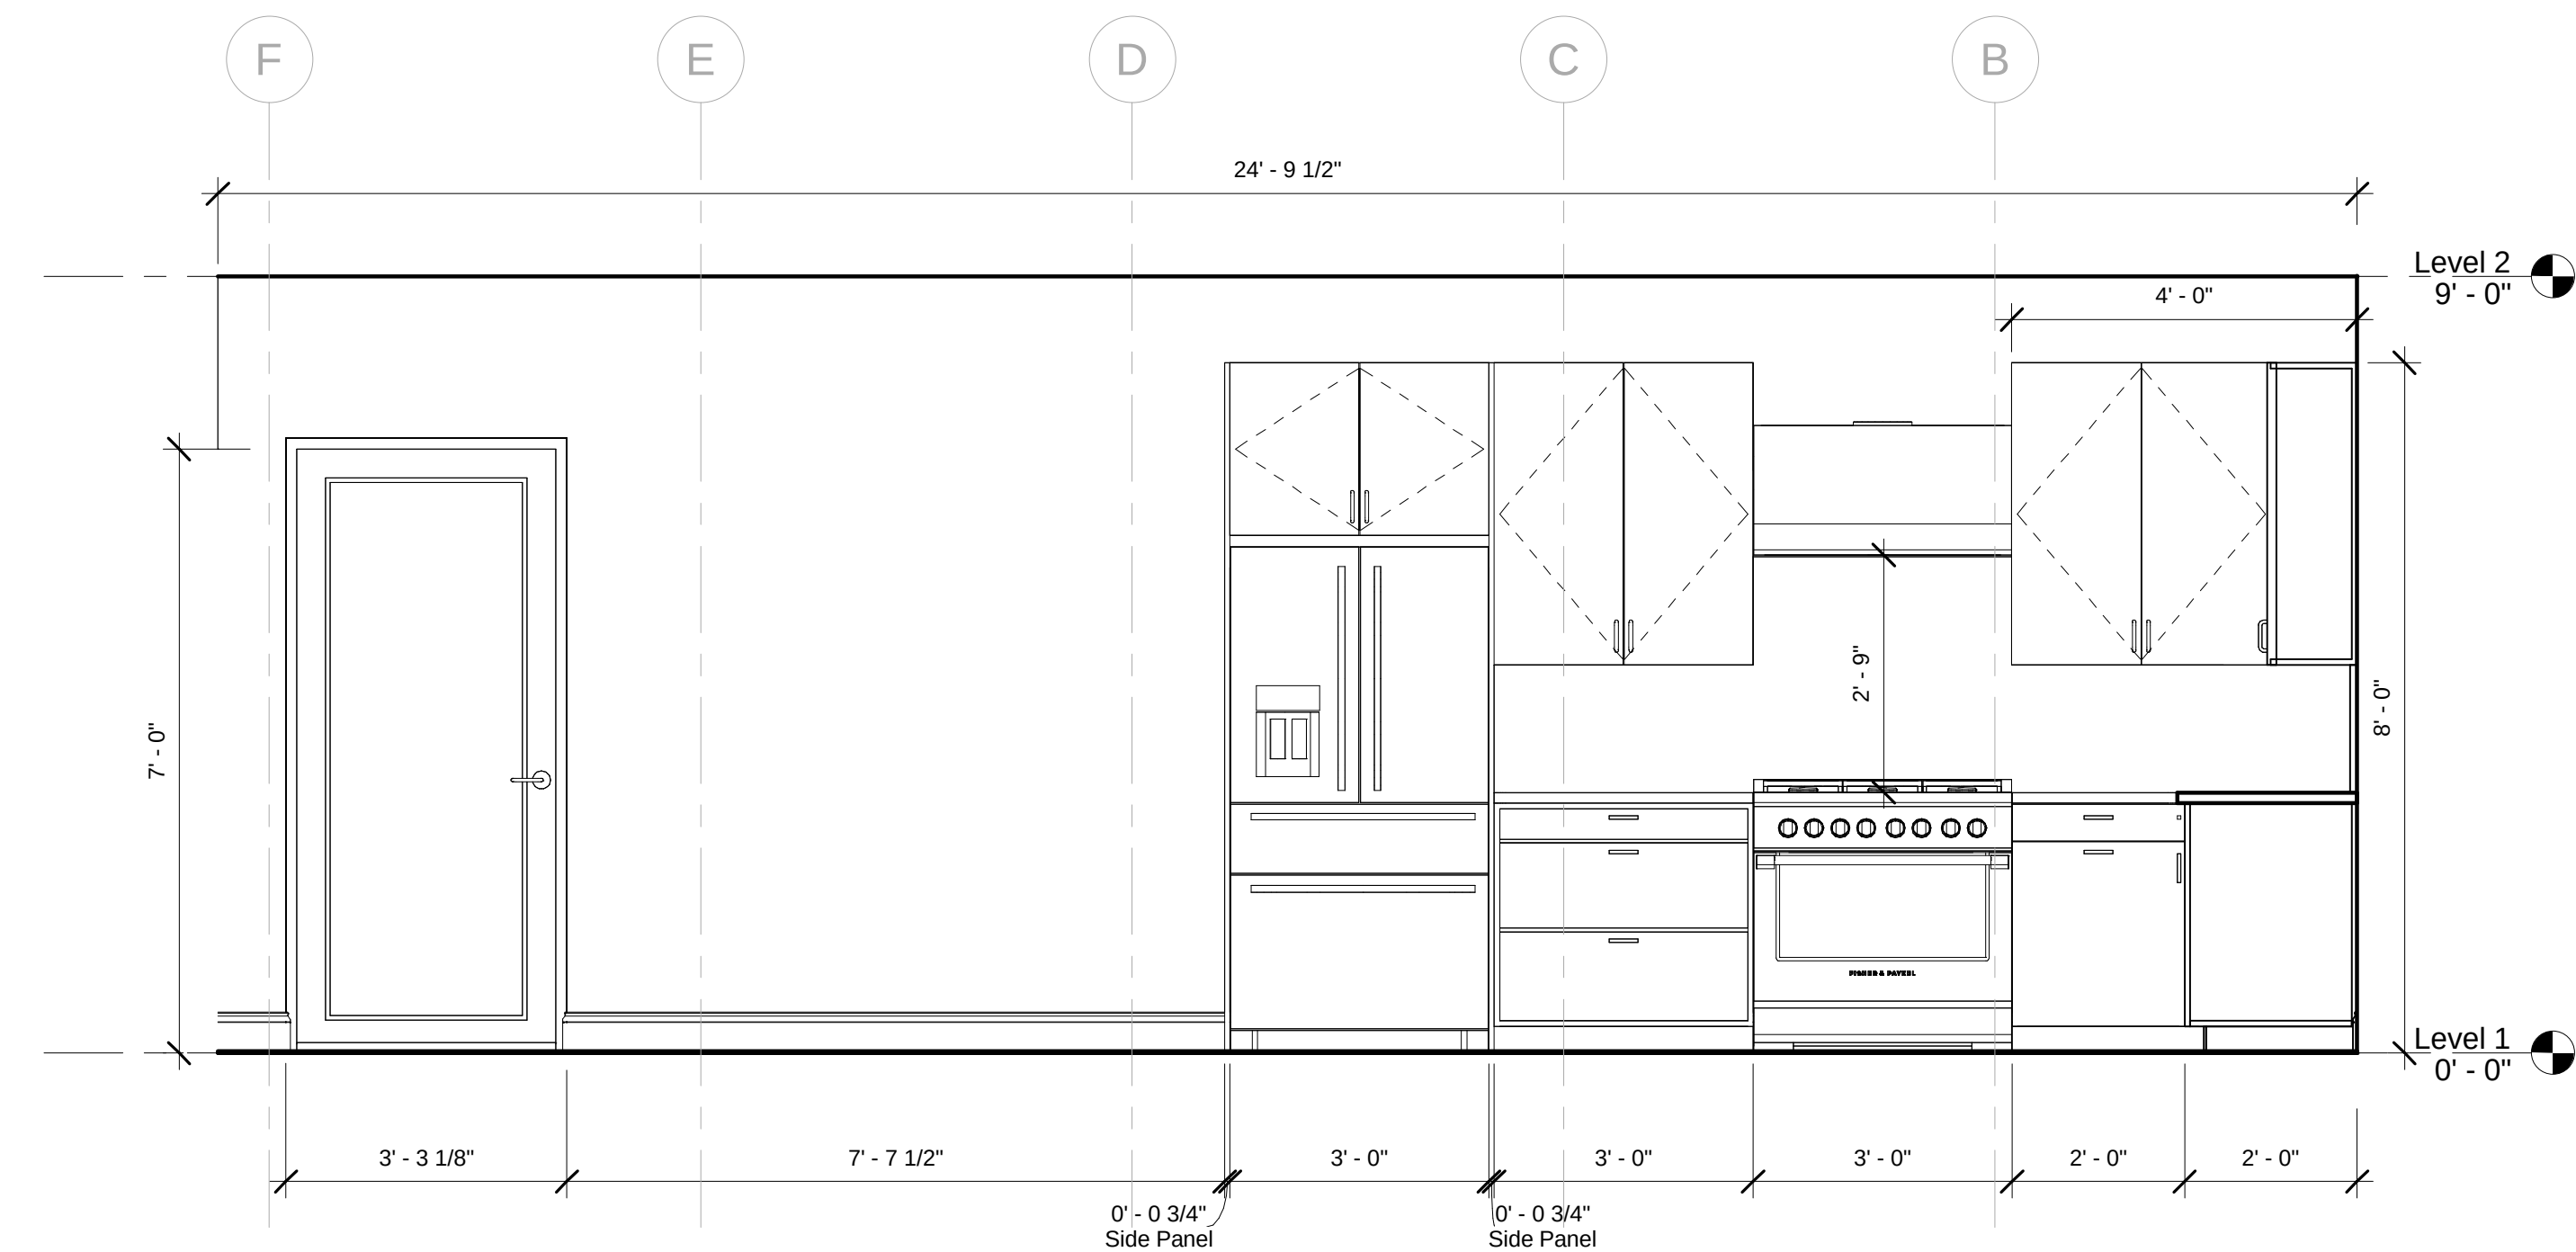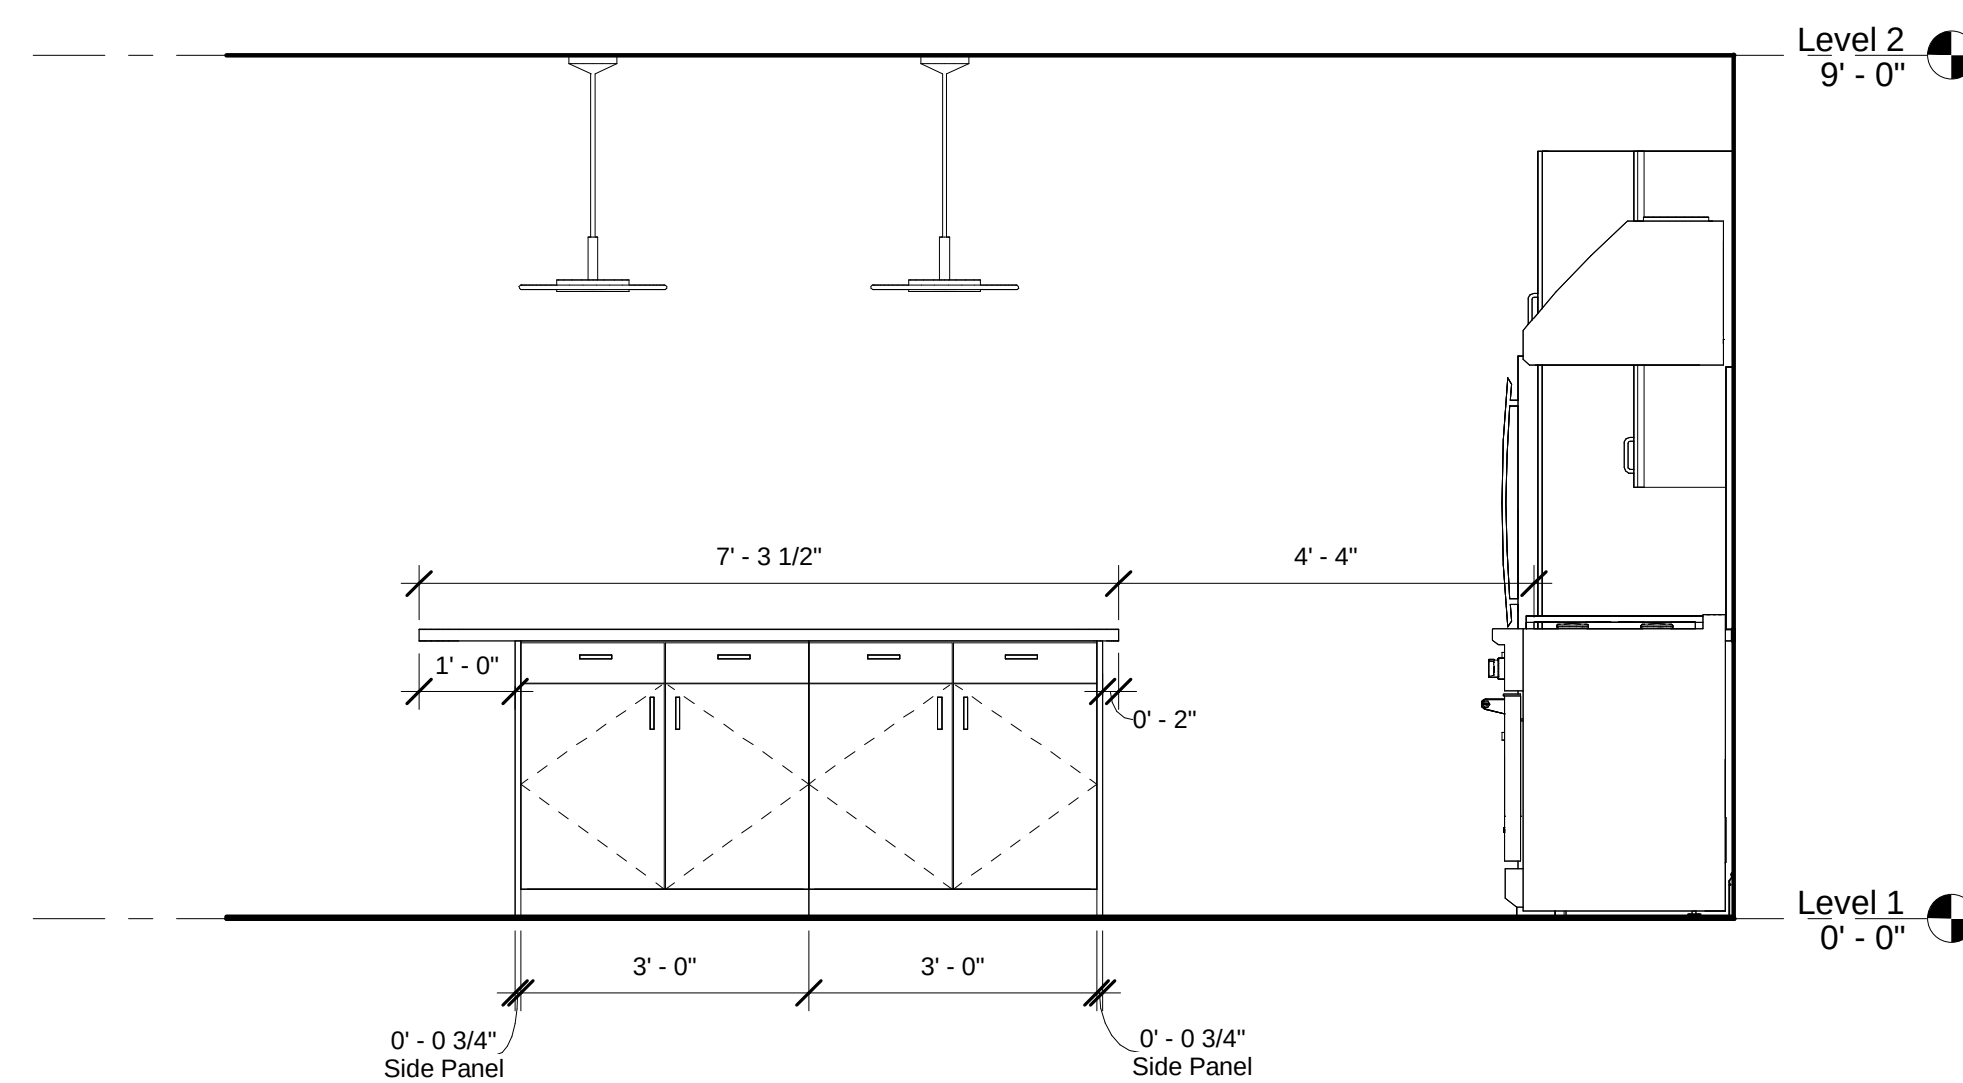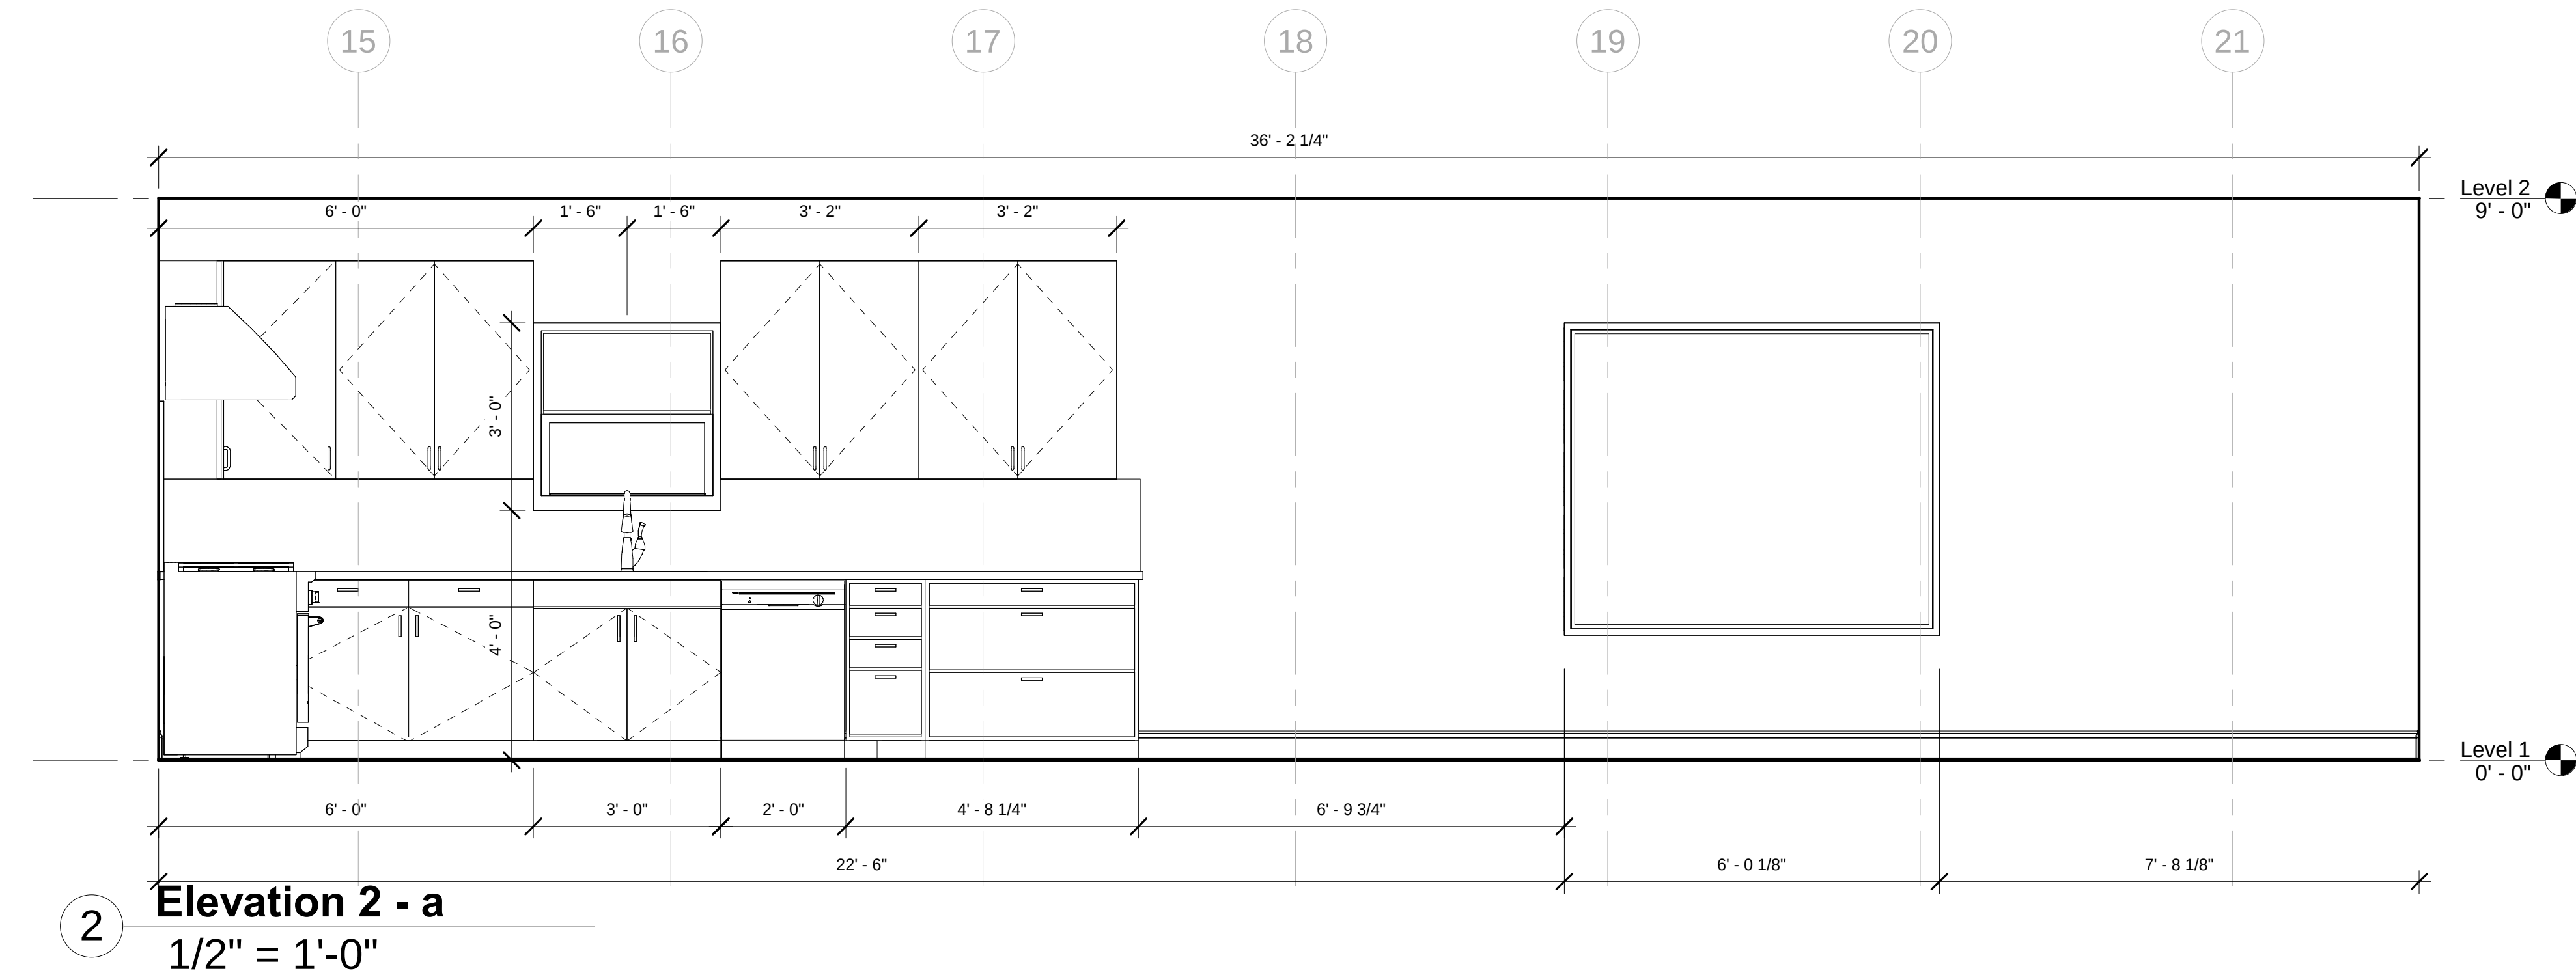

**Drafting & Estimating,
Consulting, Inc.
Aouell3160@comcast.net
561.779.0736**

Rick Anderson Residence

837 SW Meadowlands Dr.
Lake City, FL 32024

No.	Description	Date

Residence Ver.2


Interior Elevations

Project number	24-015
Date	8/9/2024
Drawn by	Alain Ouellette
Checked by	Checker


A104

Scale	1/2" = 1'-0"
-------	--------------



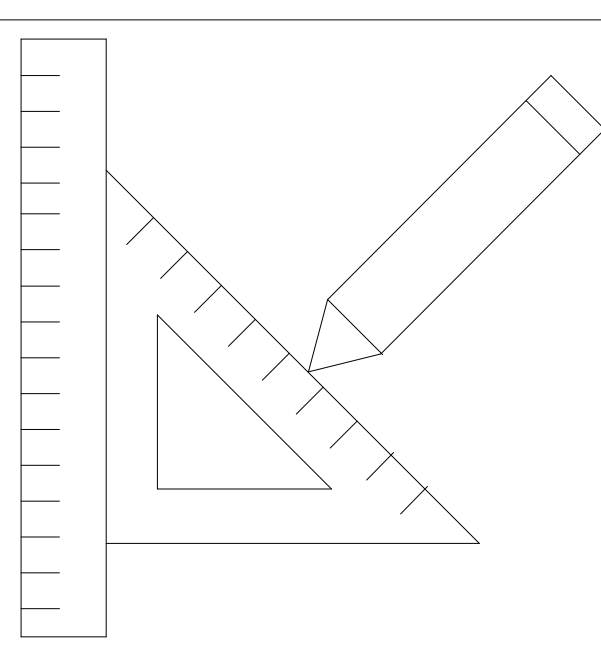

**Drafting & Estimating,
Consulting, Inc.**
Aouell3160@comcast.net
561.779.0736

 

Rick Anderson Residence

**837 SW Meadowlands Dr.
Lake City, FL 32024**

No.	Description	Date


Residence Ver.2

Interior Perspective
Views


Project number	24-015
Date	8/9/2024
Drawn by	Alain Ouellette
Checked by	Checker

A105

Scale

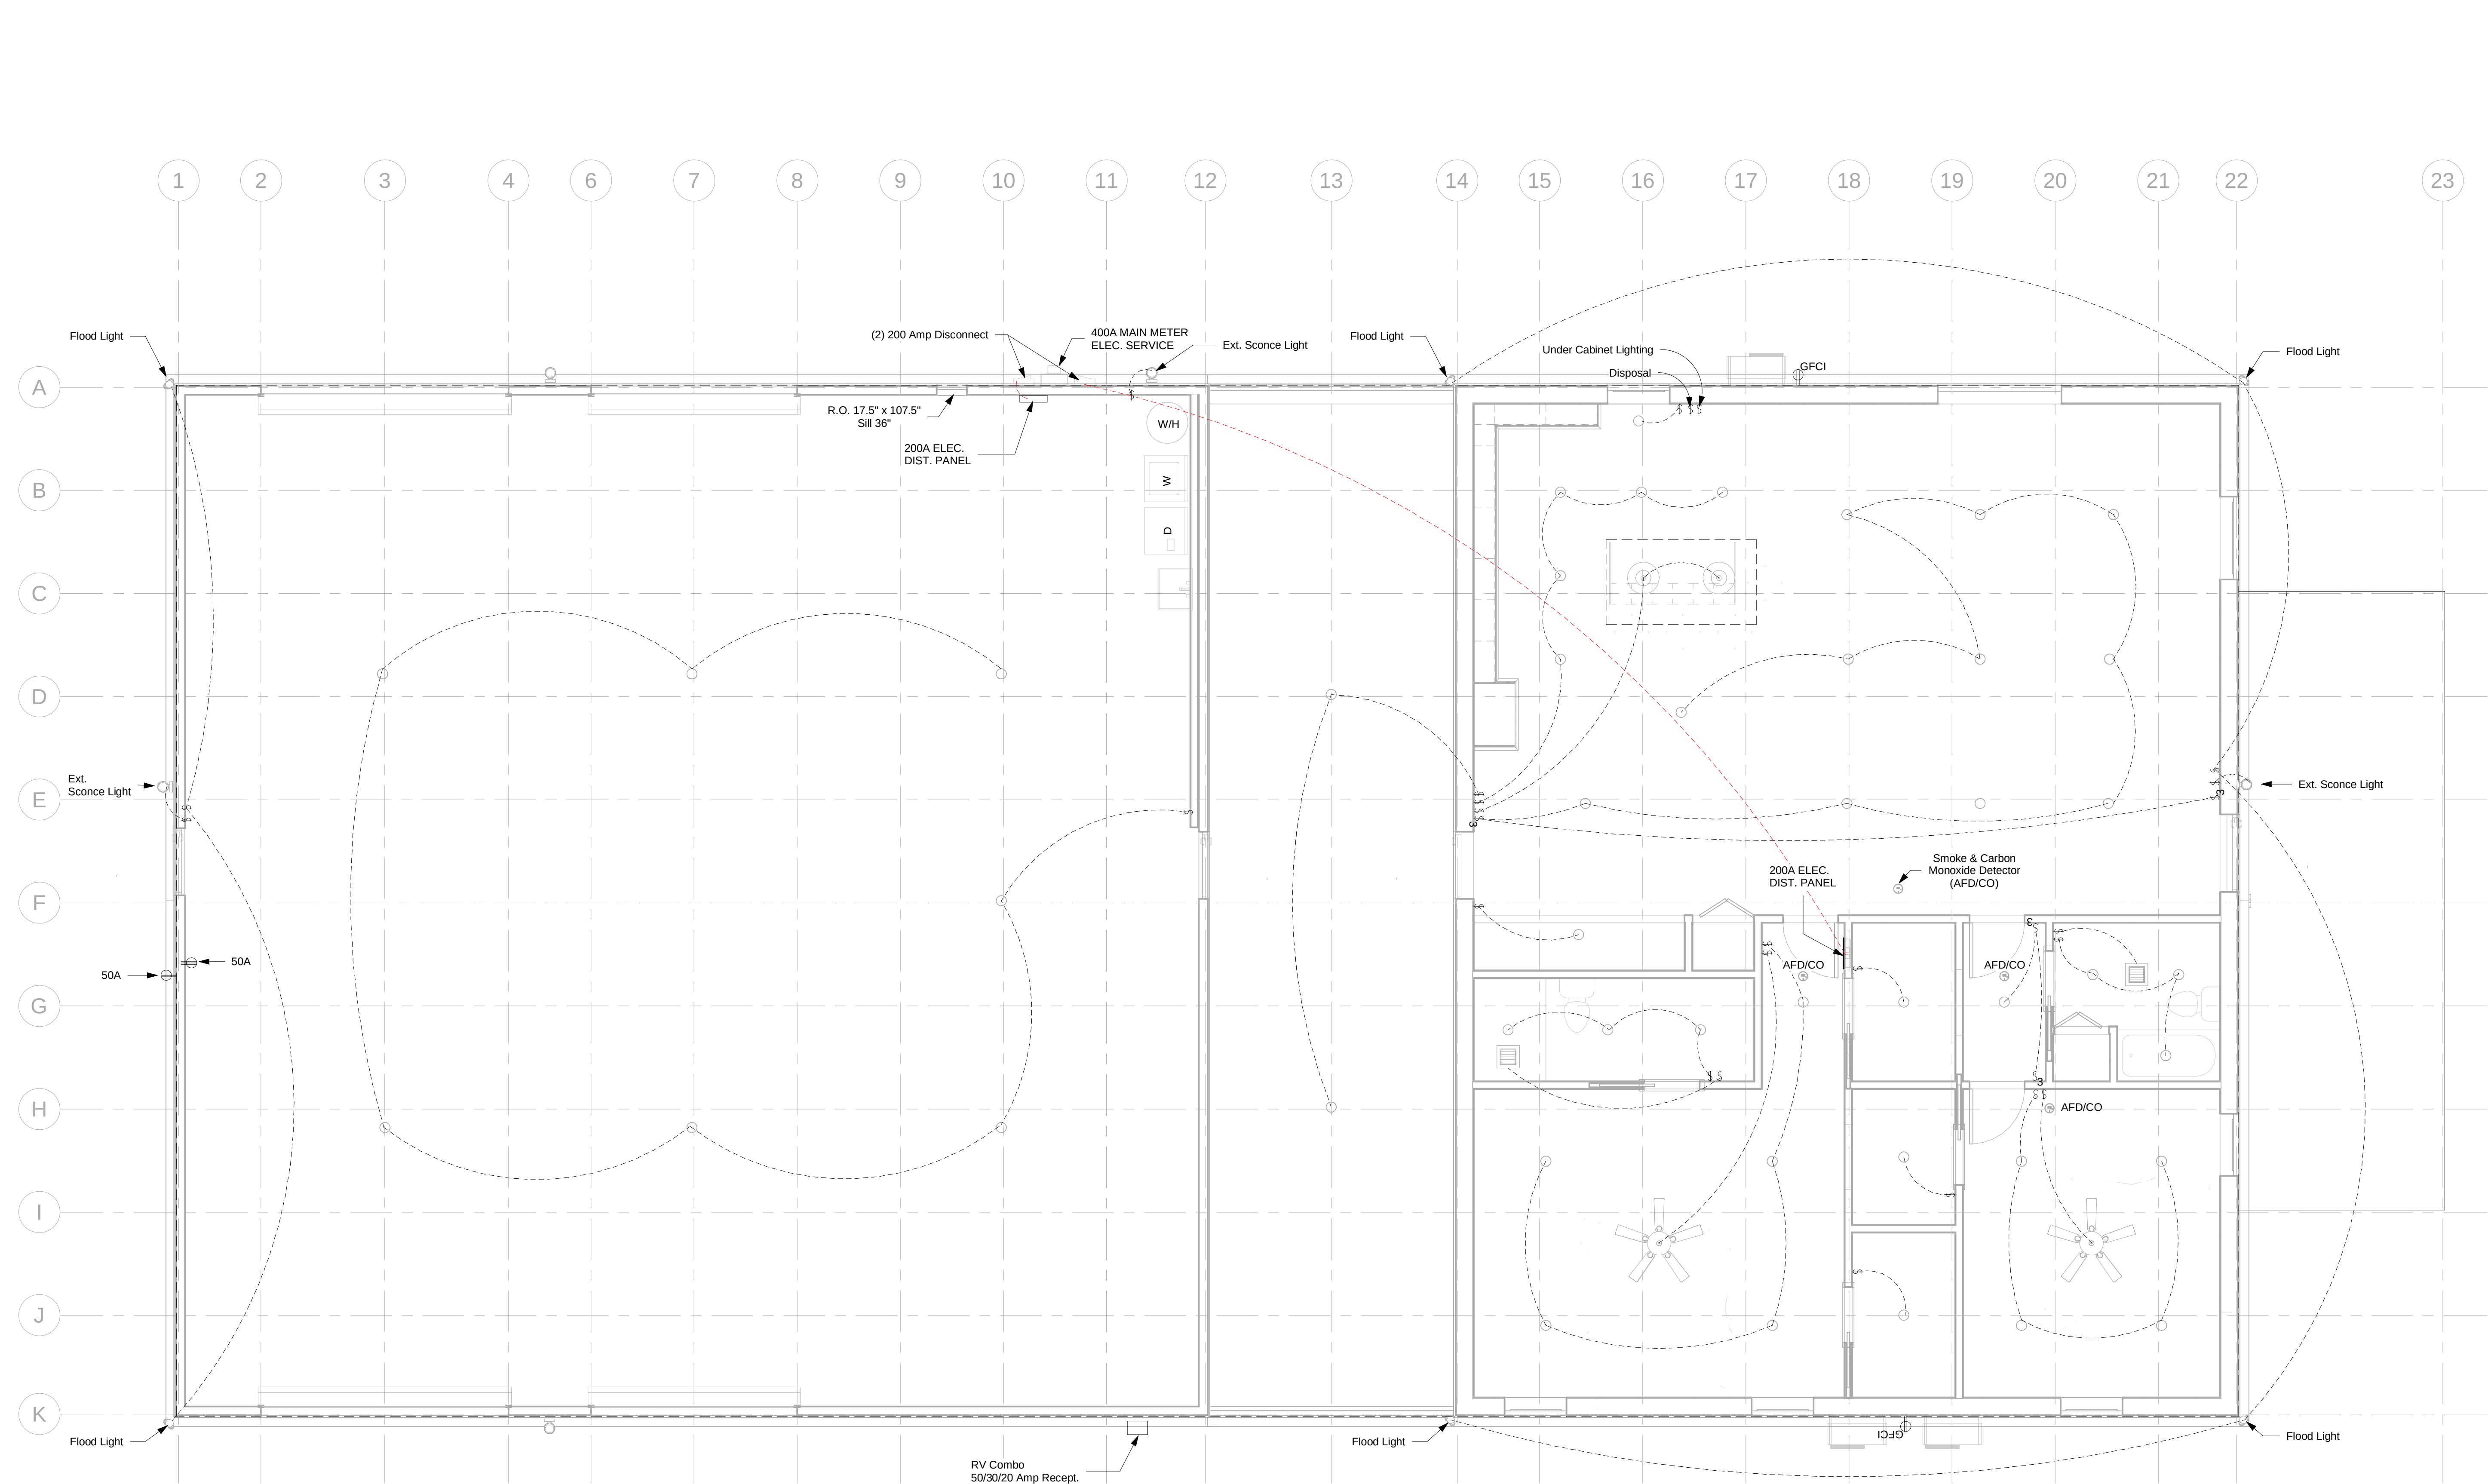

1 Level 1 Electrical Lighting
1/4" = 1'-0"

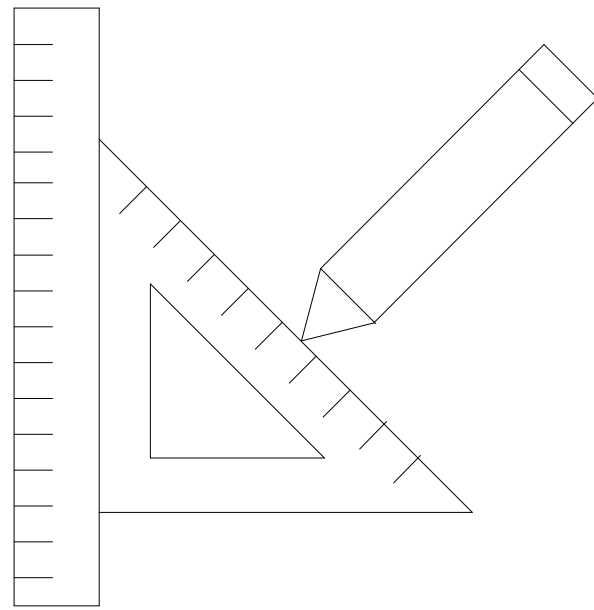

Drafting & Estimating,
Consulting, Inc.
Aouell3160@comcast.net
561.779.0736

Rick Anderson Residence

837 SW Meadowlands Dr.
Lake City, FL 32024

No.	Description	Date

Residence Ver.2

Electrical Lighting

Project number	24-015
Date	8/9/2024
Drawn by	Alain Ouellette
Checked by	Checker

E100

Scale	1/4" = 1'-0"
-------	--------------