


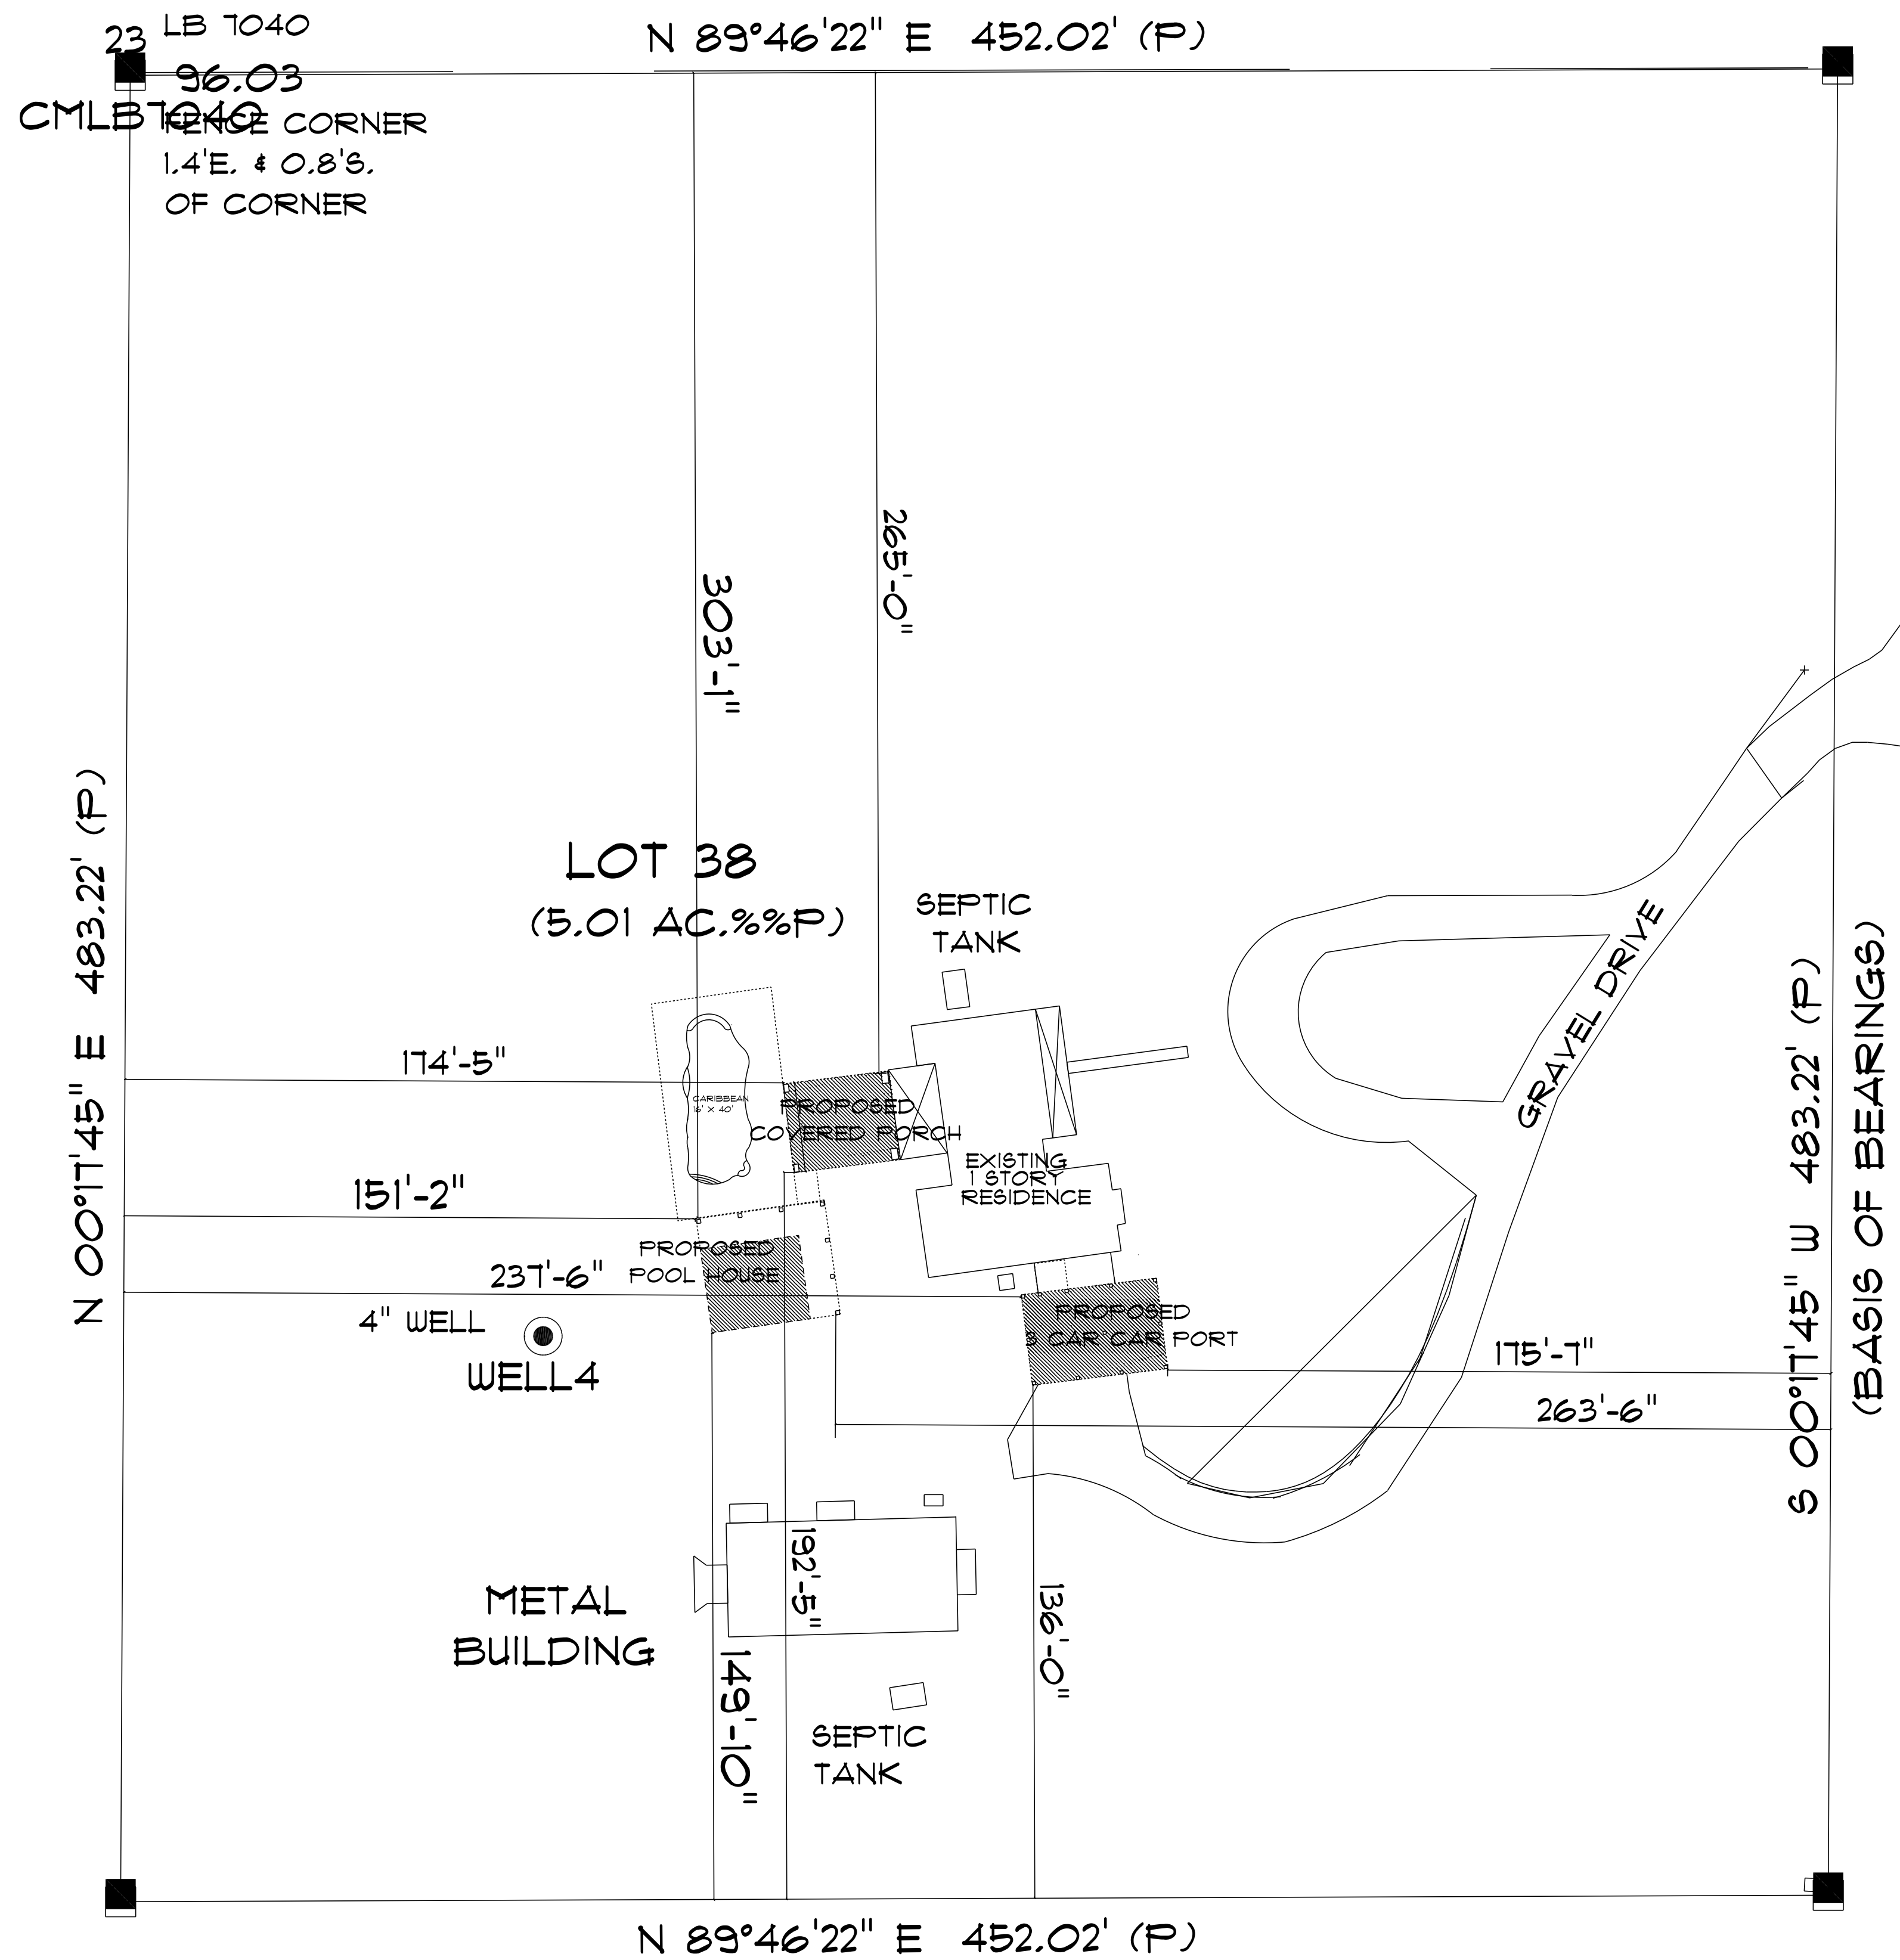

* SITE PLAN *

SCALE : 1" = 30'

EXISTING A/C LIVING AREA	=	2216 S.F.
EXISTING COVERED ENTRY	=	139 S.F.
EXISTING COVERED BACK PORCH	=	265 S.F.
EXISTING 2 CAR CARPORT	=	676 S.F.
TOTAL EXISTING AREA UNDER ROOF	=	3,296 S.F.
NEW A/C AREA UNDER ROOF	=	584 S.F.
NEW COVERED PORCHES	=	1,075 S.F.
NEW 3 CAR CARPORT	=	931 S.F.
TOTAL NEW SQUARE FOOTAGE	=	2,590 S.F.
TOTAL NEW/EXISTING AREA UNDER ROOF	=	5,886 S.F.



PATTY & CHRIS
METRICK

3891 SW PINEMOUNT RD
LAKE CITY, FLORIDA

Teena M. Ruffo
2925 SW SR 47
Lake City Florida, 32025
Cell: (386) 867-1191
Email: teenaruffo@gmail.com

PRINTED DATE:
Wednesday, July 7, 2021

DRAWN BY: Teena M. Ruffo

CHECKED BY:

BUILDING CONTRACTOR

FINAL DATE:

JOB NUMBER:

DRAWING NUMBER

A-1

OF 8 SHEETS