

AREA SUMMARY

CONDITIONED (MAIN)	5719 SF
GARAGE	1359 SF
ENTRY	212 SF
REAR PORCH	293 SF
BASEMENT	1748 SF
BONUS	860 SF


NOTES:

- 1) CONDITIONED (MAIN) INCL. STAIRS
- 2) GARAGE EXCL. STAIRS - INCL. STORAGE
- 3) BONUS EXCL. STAIRS

= DOOR SCHEDULE MARK

= WINDOW SCHEDULE MARK

SEE SHEET 4 FOR WINDOW & DOOR SCHEDULES

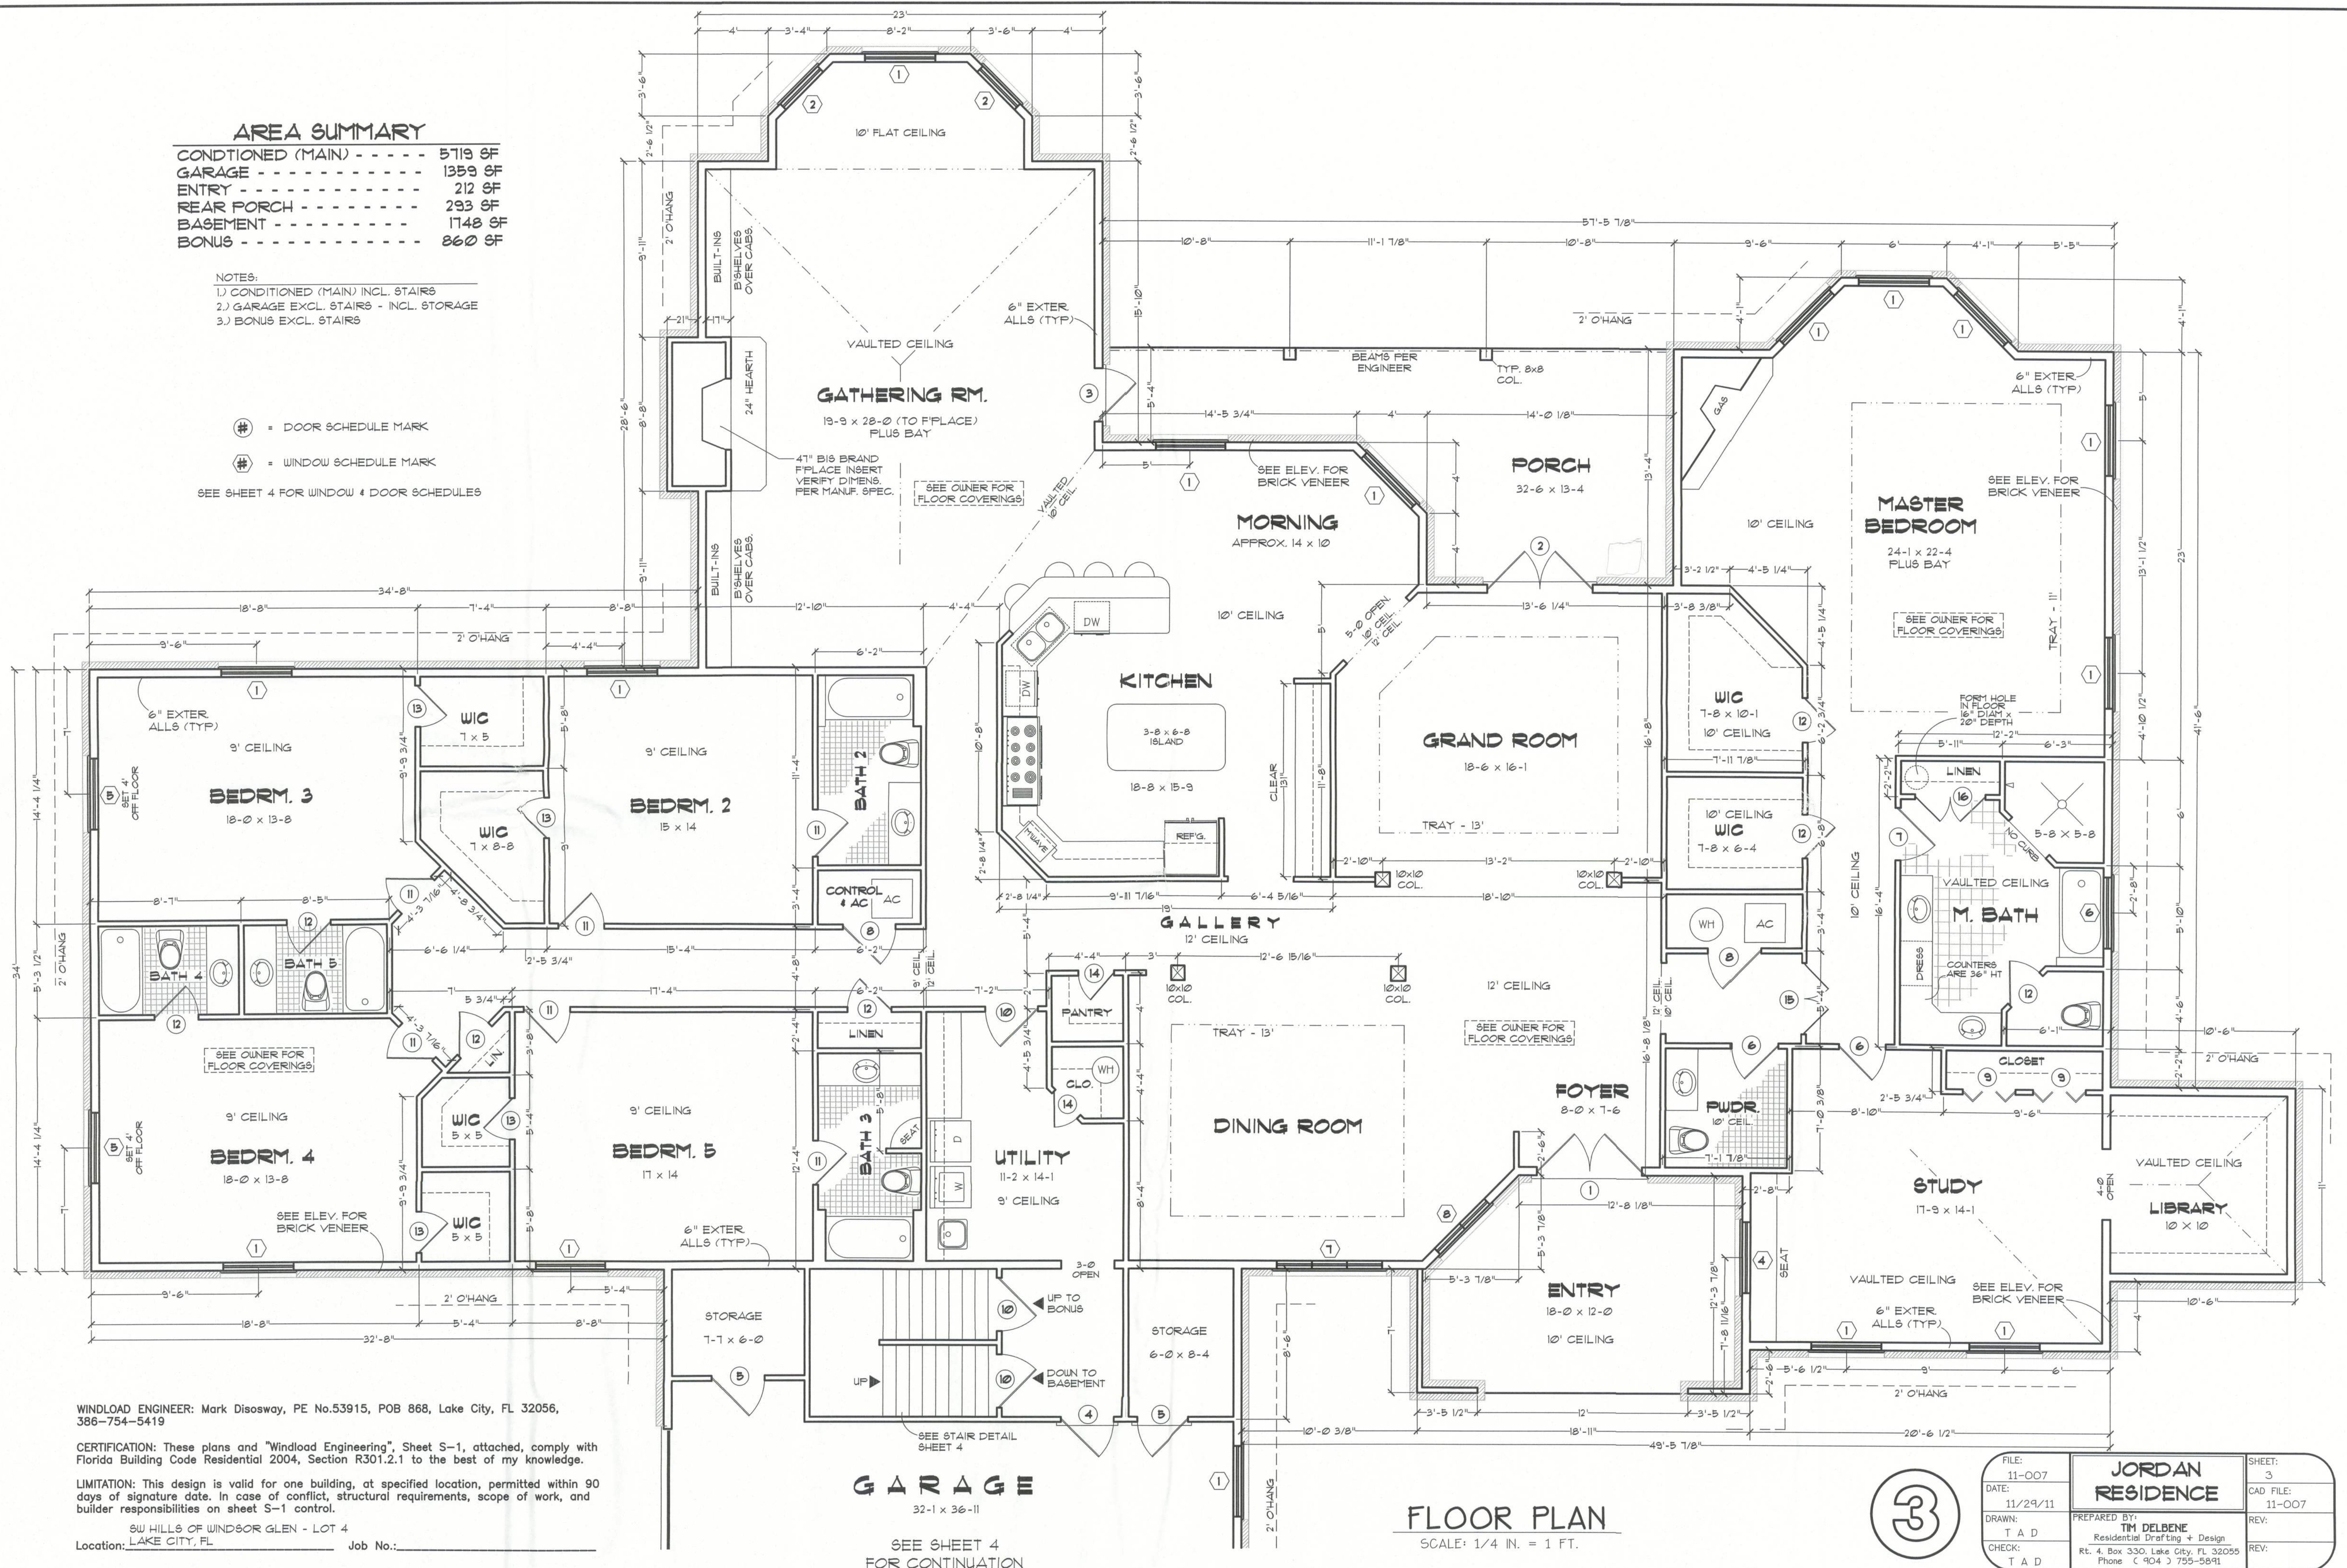

FLOOR PLAN

SCALE: 1/4 IN. = 1 FT.

FILE: 11-007	JORDAN RESIDENCE	SHEET: 3
DATE: 11/29/11	PREPARED BY: TIM DELBENE	CAD FILE: 11-007
DRAWN: T A D	Residential Drafting + Design	REV:
CHECK: T A D	RT. 4, Box 330, Lake City, FL 32055 Phone: C 904 3 755-5891	REV: