



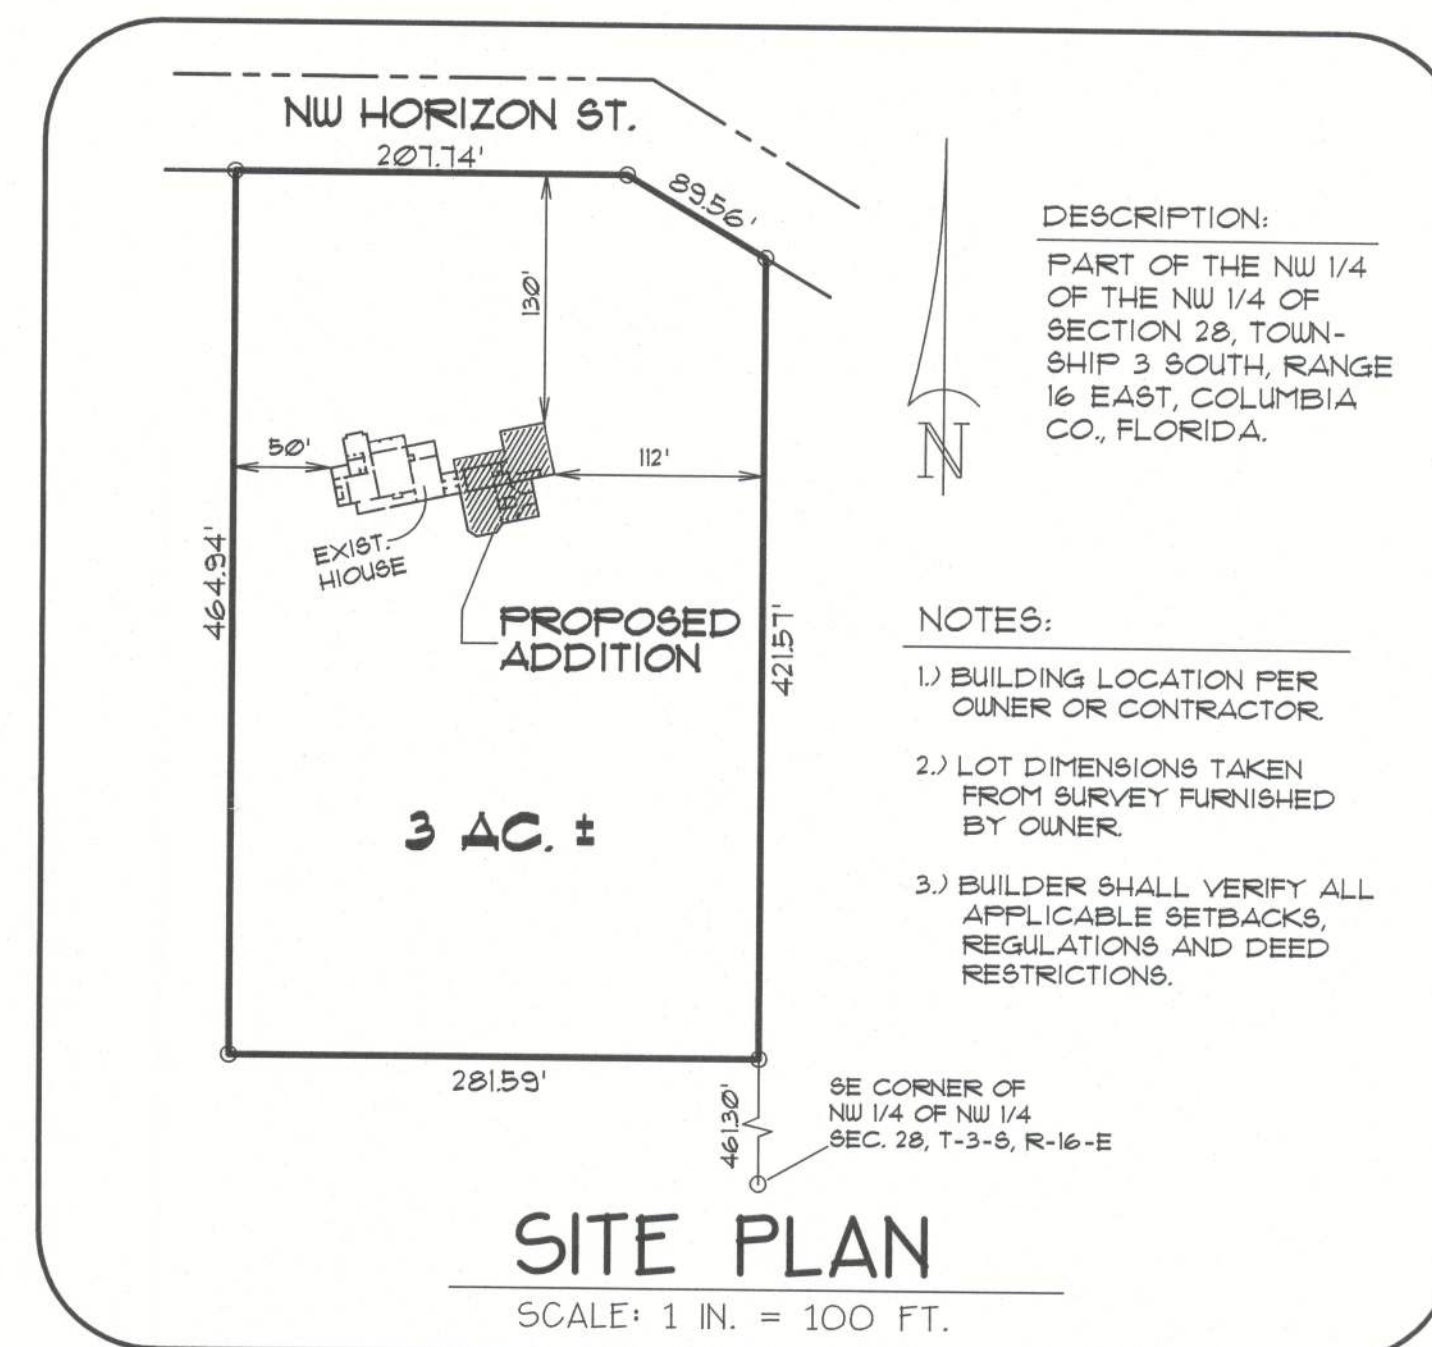

ENGINEERING NOTE

ALL DETAILS SHOWN ARE TO COMMUNICATE BASIC CONSTRUCTION ONLY. DETAILS PROVIDED BY THE STRUCTURAL ENGINEER FOR THE PROJECT SERVE AS AN ADDENDUM TO THIS INFORMATION AND SUPERCEDE IT WHERE SAID ENGINEER'S DETAILS PROVIDE MORE STRINGENT REQUIREMENTS.

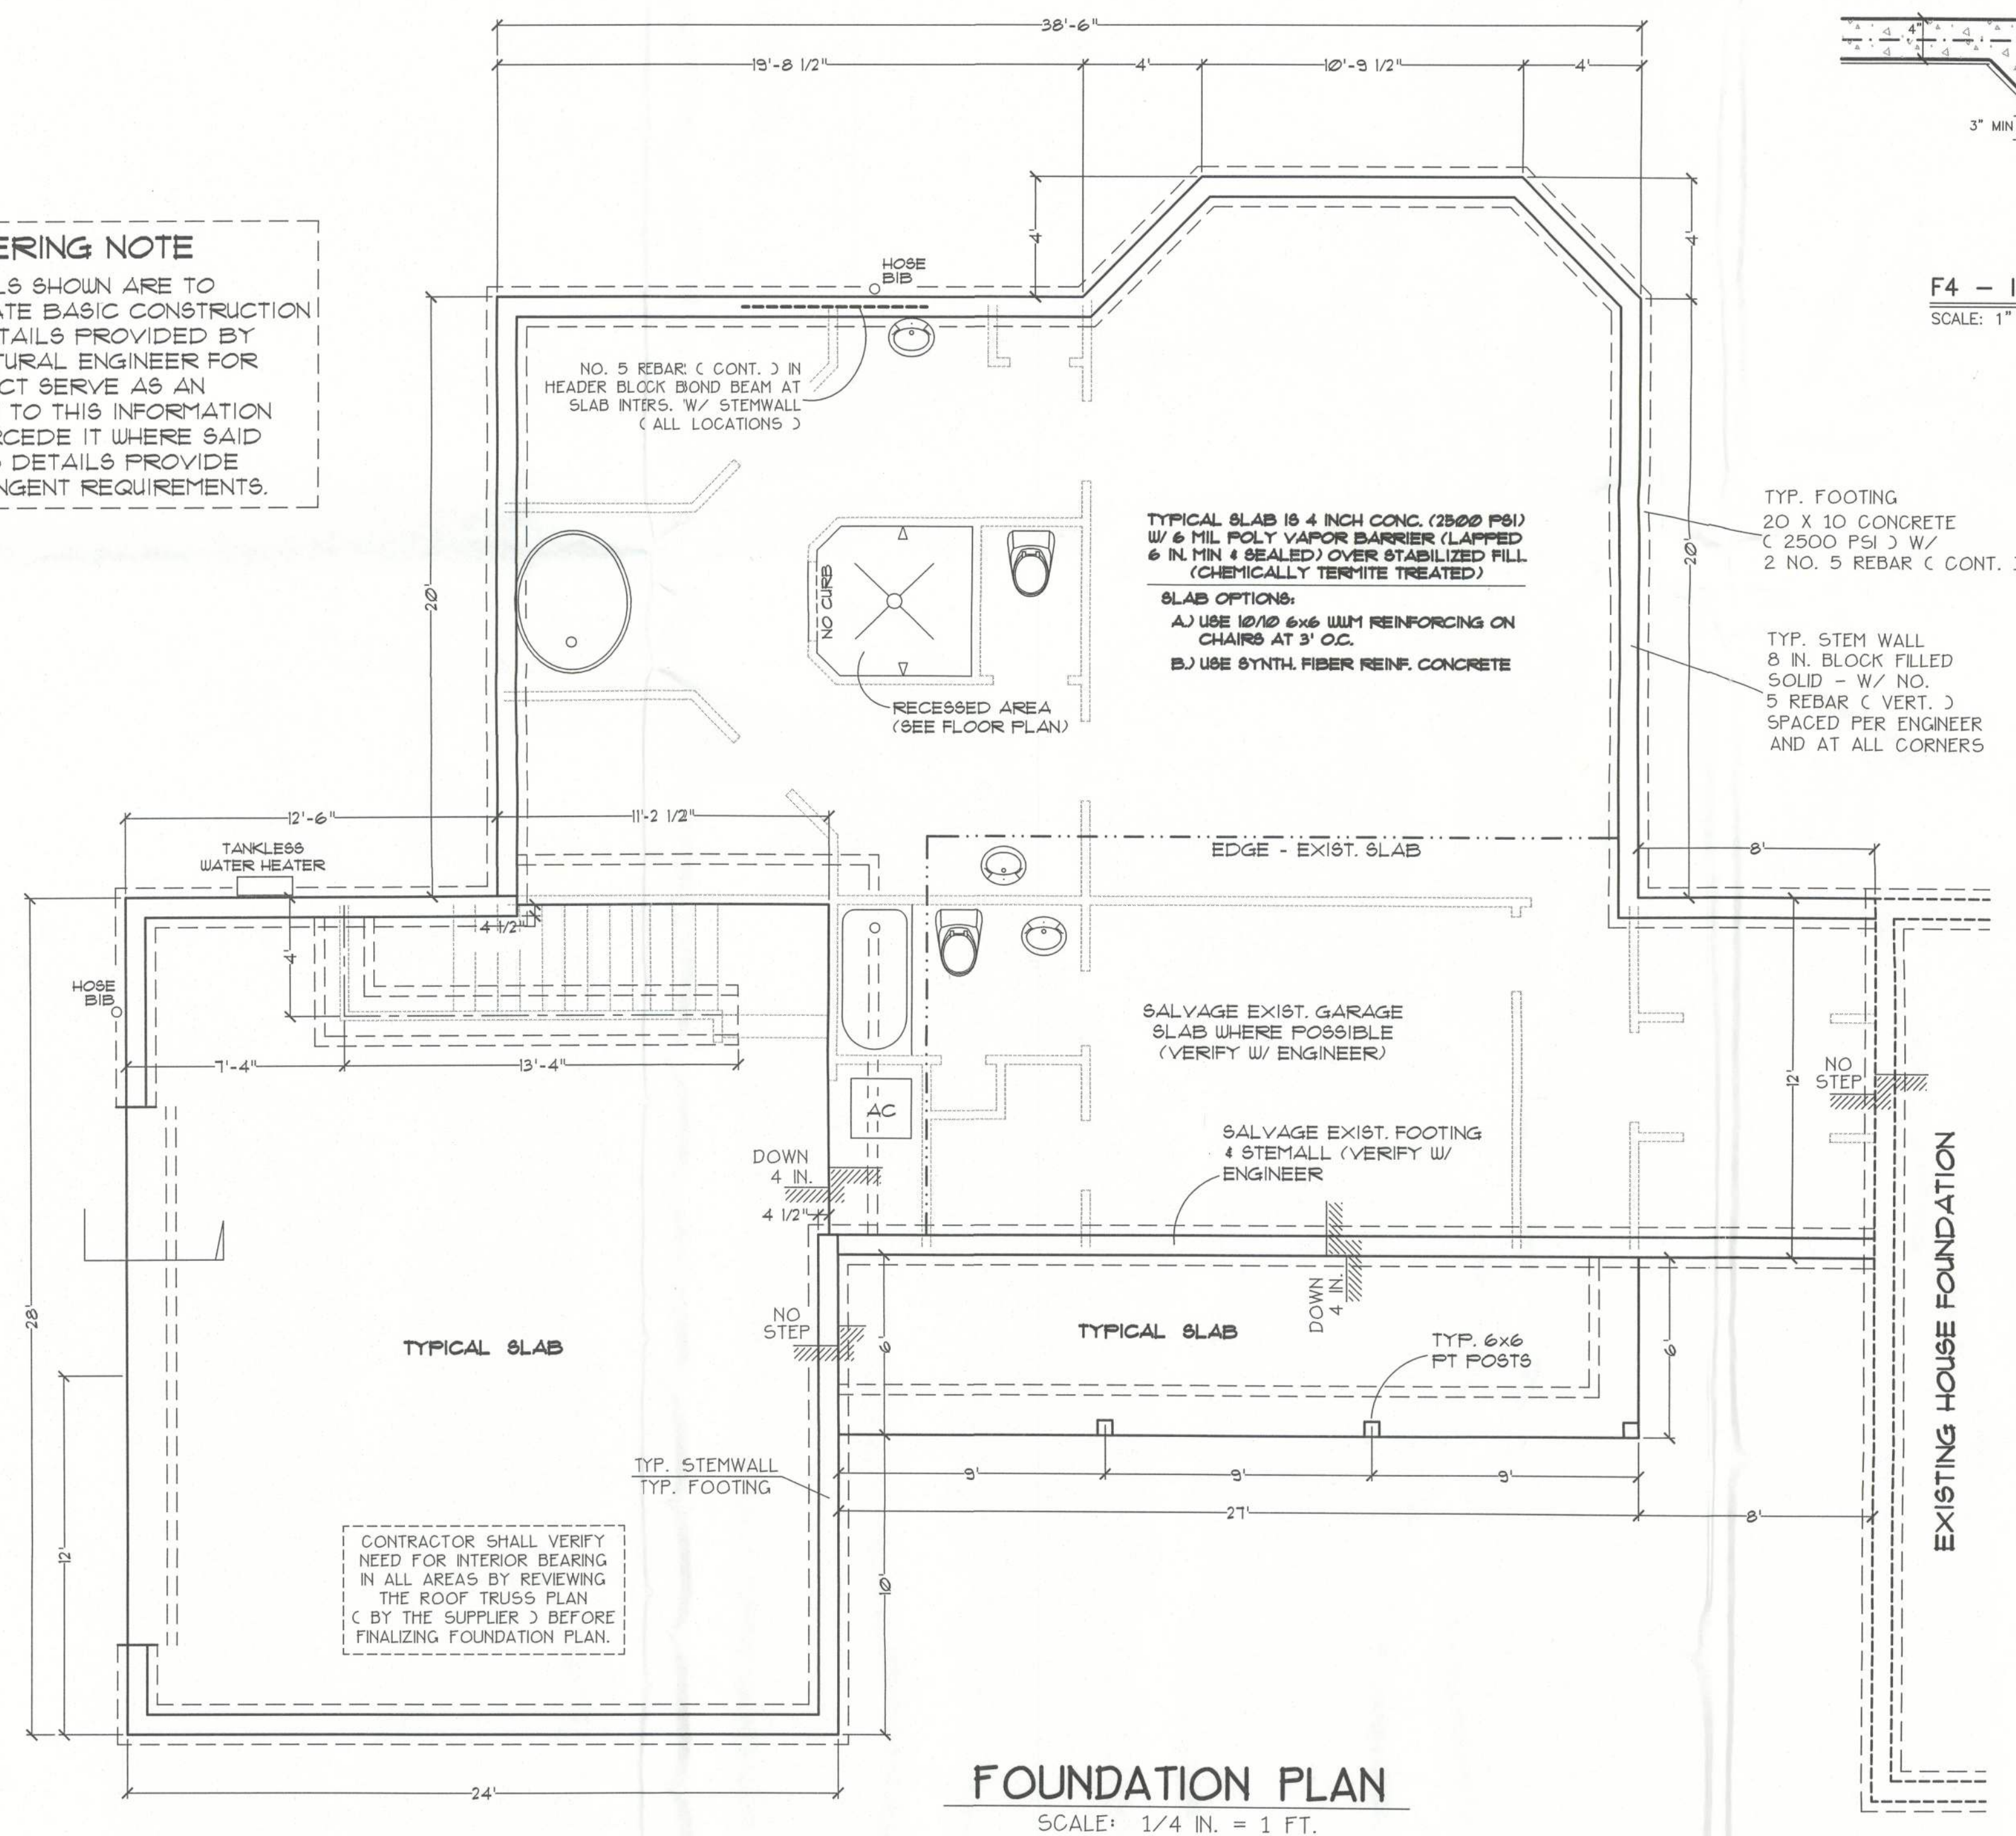

FOUNDATION NOTES:

- CONTRACTOR SHALL EXAMINE ROOF TRUSS PLAN (BY SUPPLIER) TO DETERMINE ANY ADDITIONAL BEARING REQUIREMENTS BEFORE FINALIZING THE FOUNDATION PLAN.
- ALL CONCRETE IS 2500 PSI STRENGTH (MIN.)
- VERIFY DIMENSIONS WITH FLOOR PLAN
- SITE ANALYSIS AND PREPARATION DATA IS NOT A PART OF THIS PLAN AND IS THE RESPONSIBILITY OF THE CONTRACTOR / OWNER.

SLAB OPTIONS:

- OPTION 2 - Use Synthetic Fiber reinforced concrete.

WALL SECTION NOTES:

- This Typical Wall Section is for Estimating purposes only.
- All data shown in this Wall Section shall be subject to review and final input by the Structural Engineer.

DESIGN WALL SECTION

NON-STRUCTURAL DATA

SCALE: 1/2 IN. = 1 FT.

WINDLOAD ENGINEER: Mark Disosway, PE No.53915, POB 868, Lake City, FL 32056,
386-754-5419

CERTIFICATION: These plans and "Windload Engineering", Sheet S-1, attached, comply with Florida Building Code Residential 2004, Section R301.2.1 to the best of my knowledge.

LIMITATION: This design is valid for one building, at specified location, permitted within 90 days of signature date. In case of conflict, structural requirements, scope of work, and builder responsibilities on sheet S-1 control.

Location: NW HORIZON ST.
LAKE CITY, FL

Job No.: _____

FILE: 11-00B	LUNDE ADDITION	SHEET: 3 OF 4
DATE: 12-12-11		CAD FILE: 11-00B
DRAWN: T A D	PREPARED BY: TIM DELBENE Drafting & Technical Services	REV:
CHECK: T A D	192 SW Sagedawd Gln. Lake City, FL 32024 Phone (386) 755-5891	REV:

A-3