

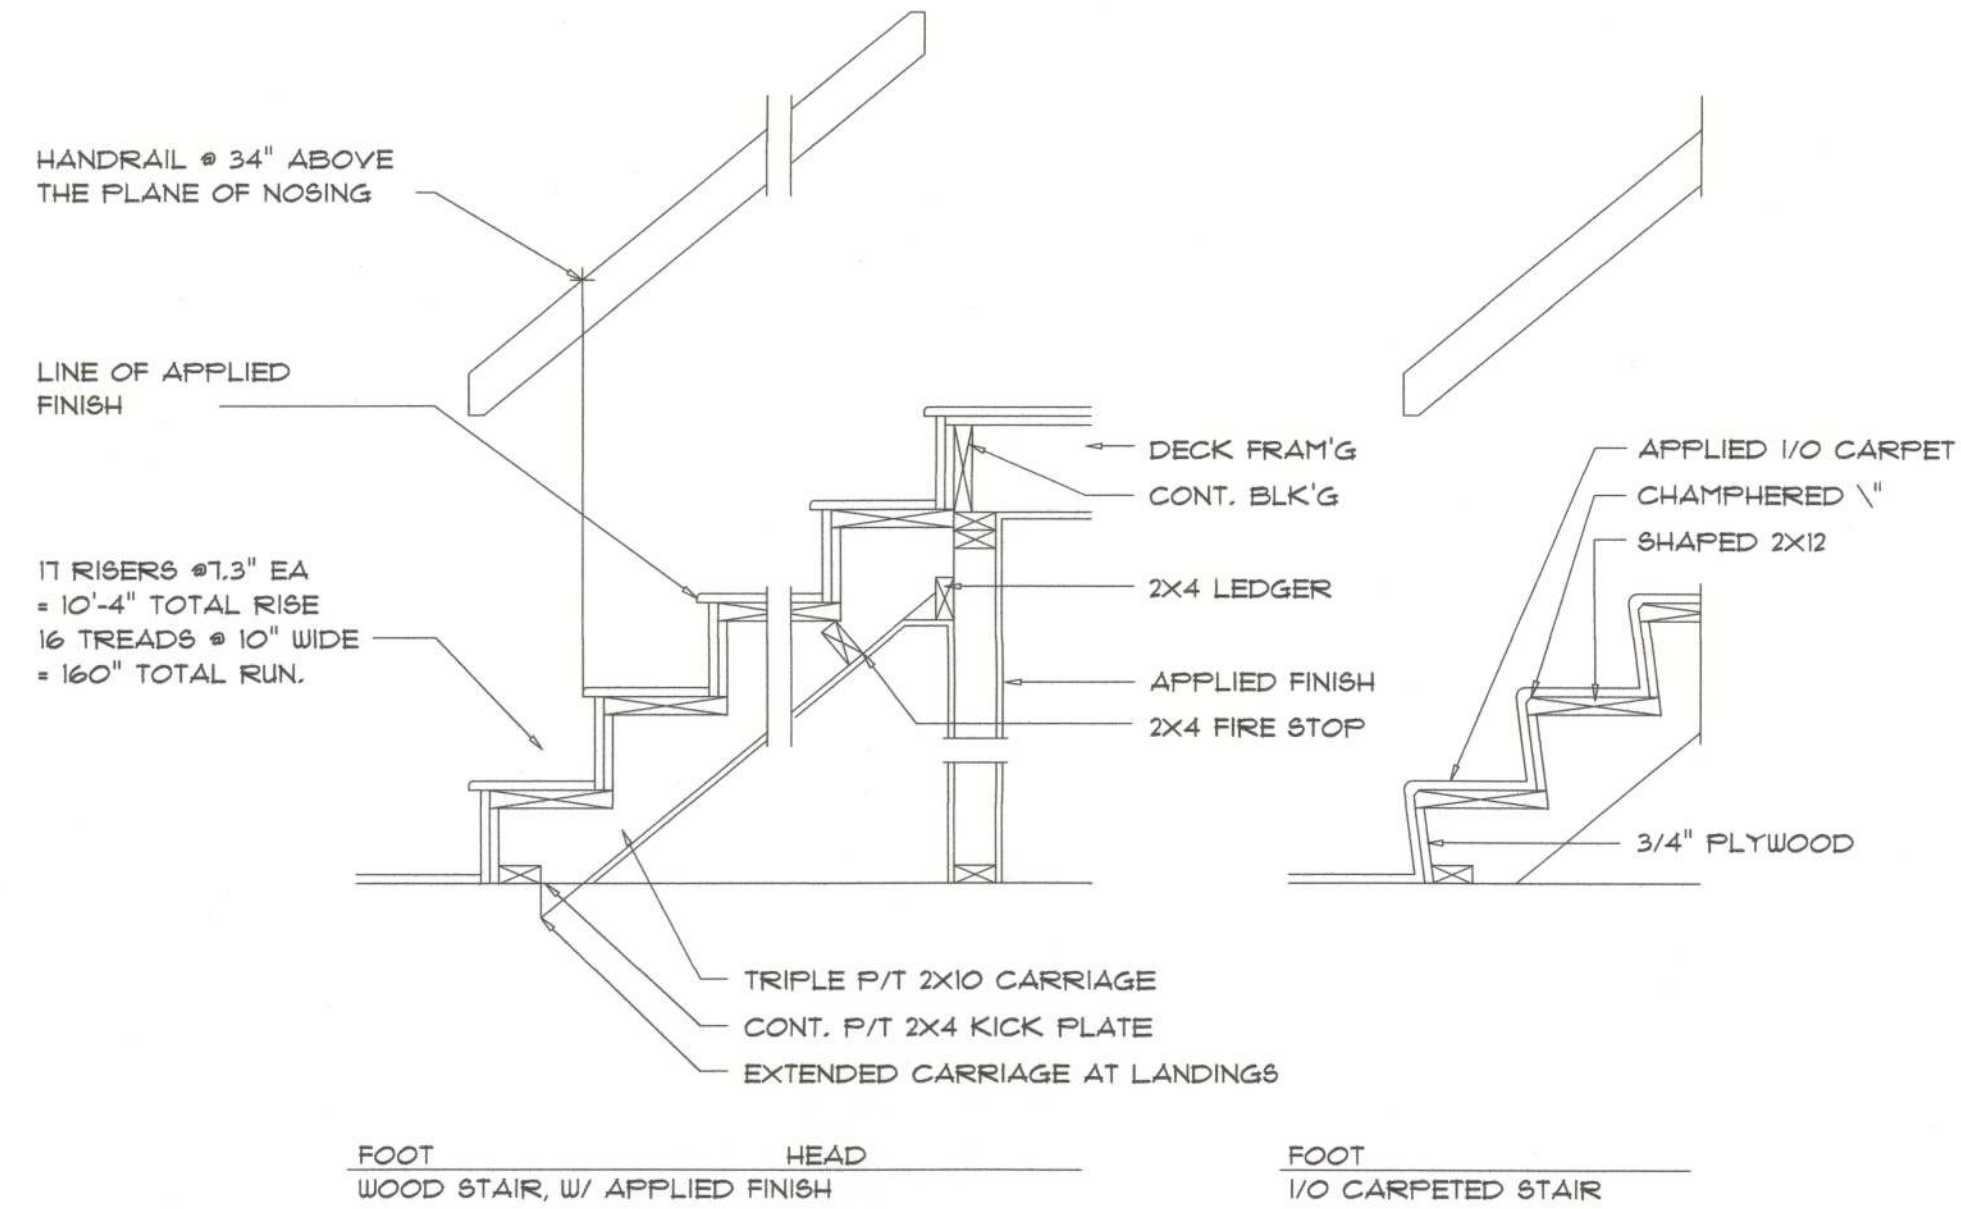


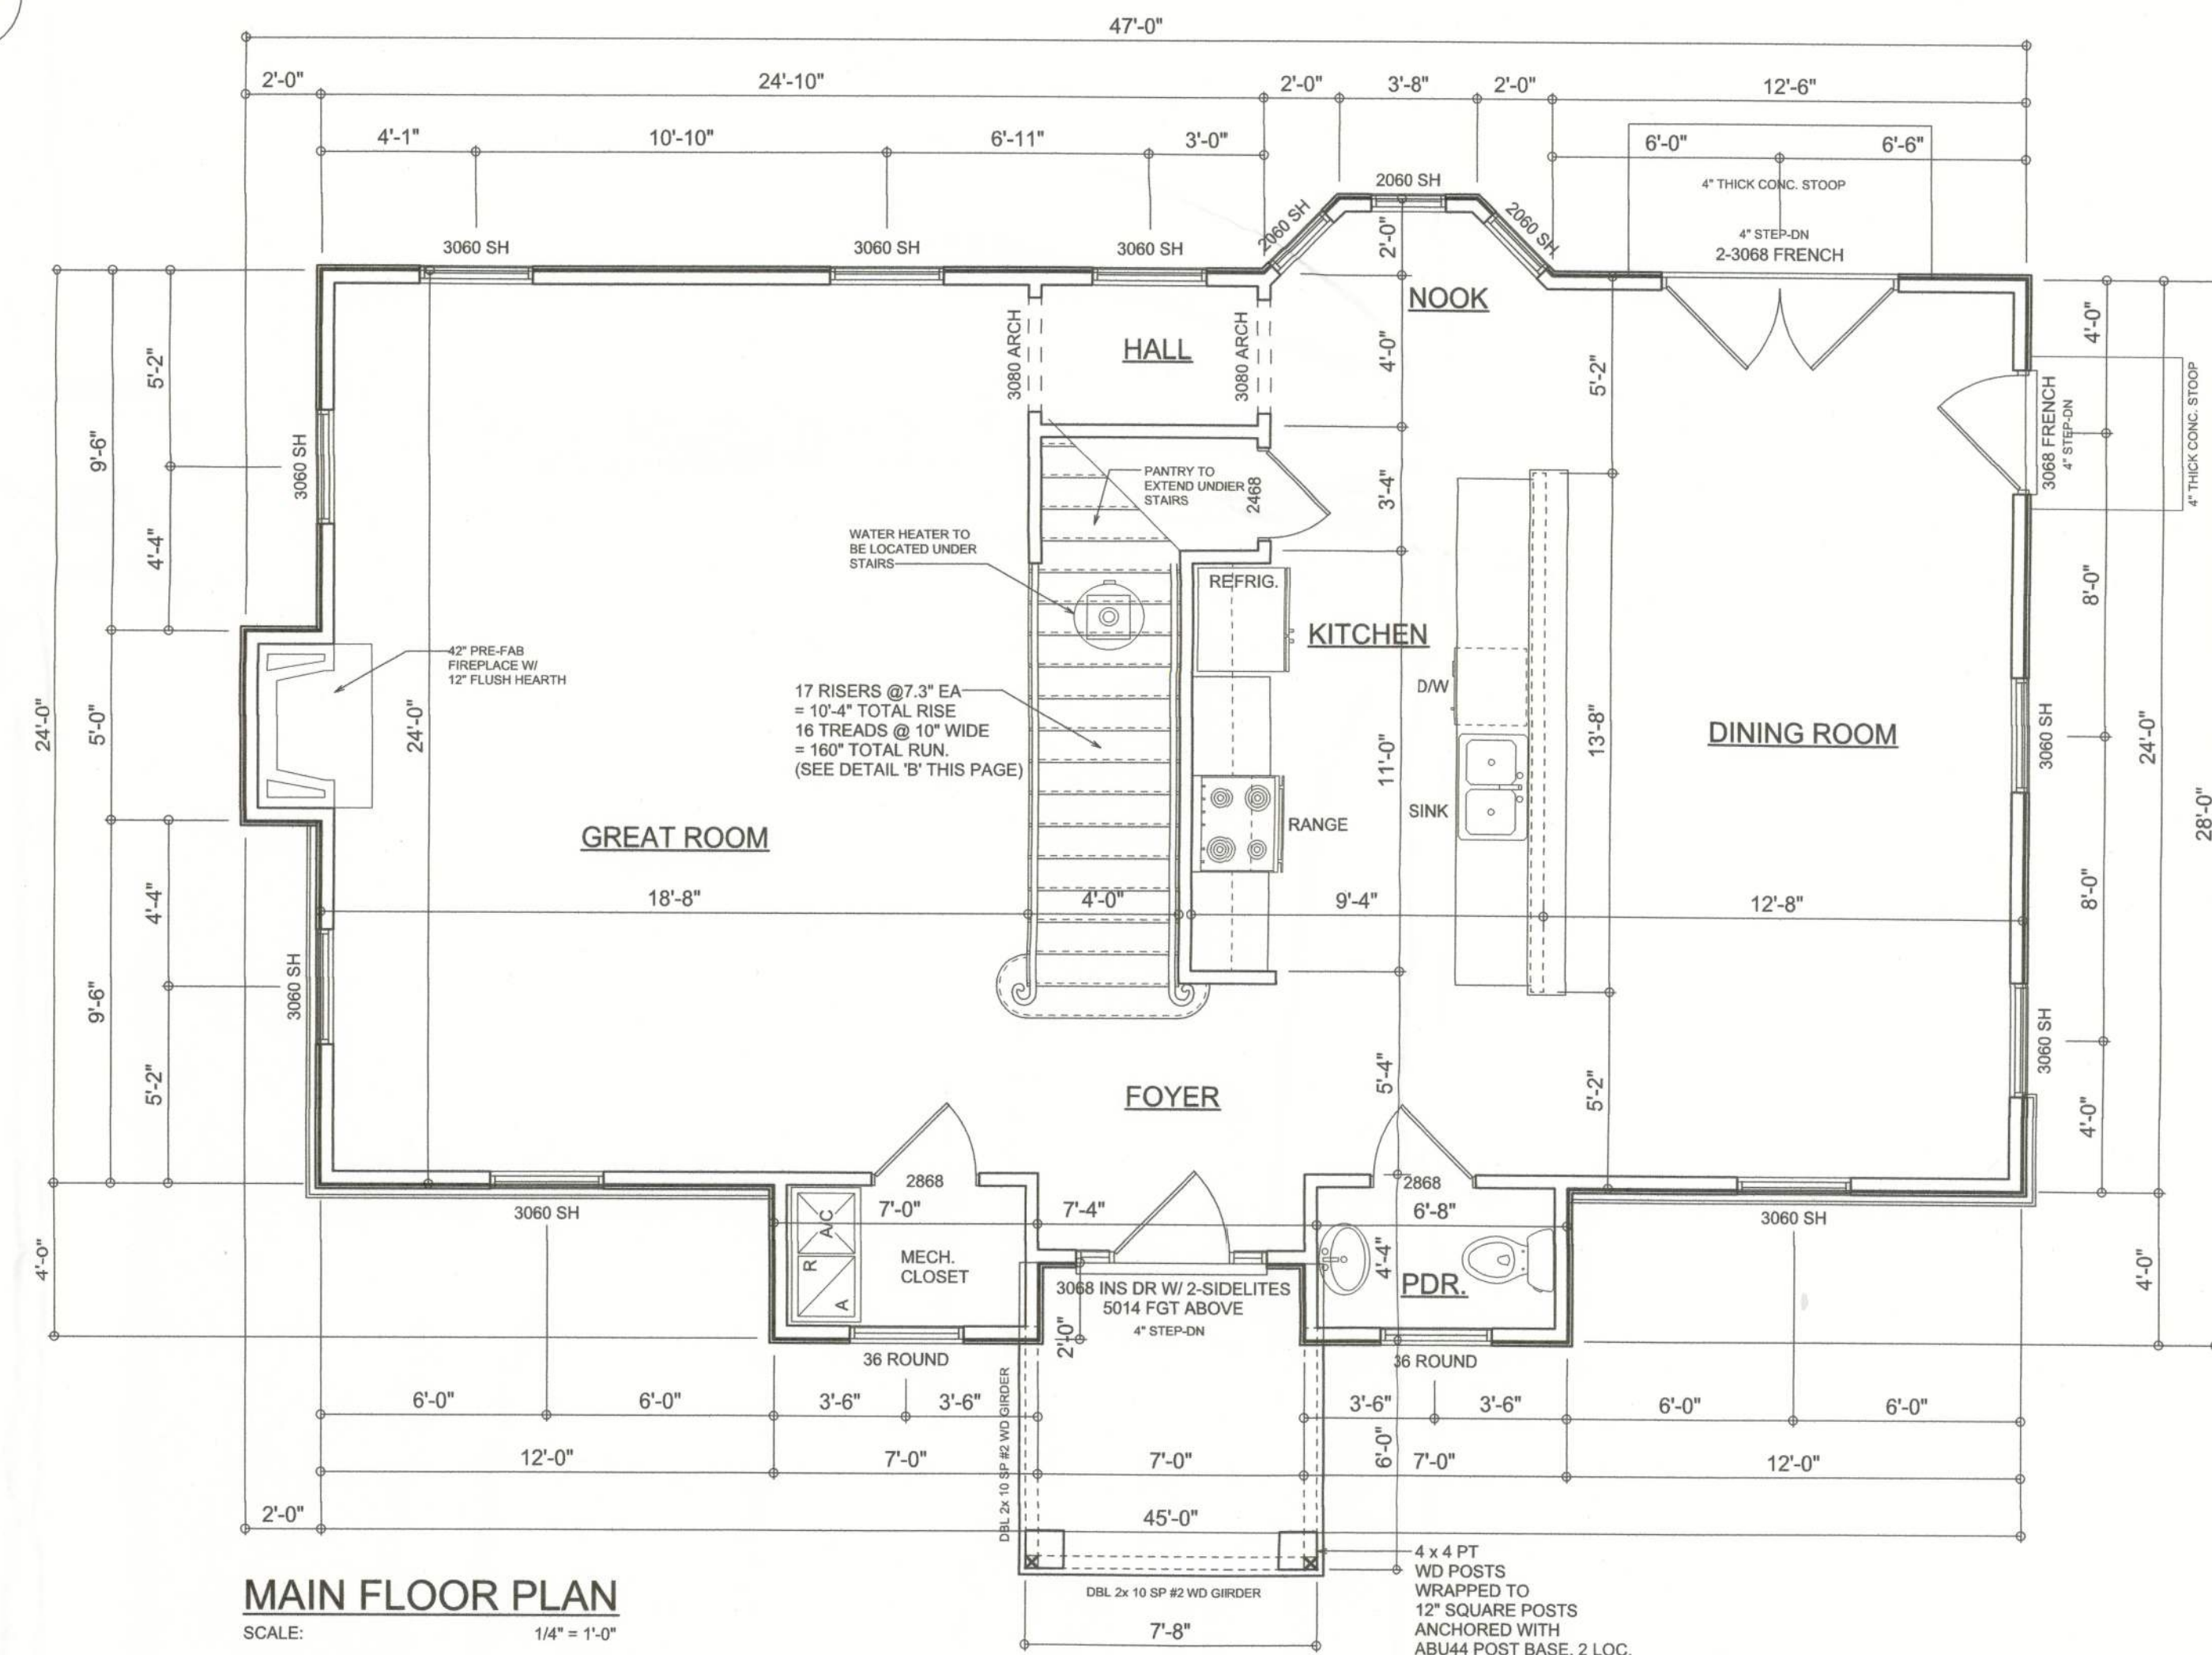

Typical Stair DETAIL

SCALE: 3/4" = 1'-0"

B

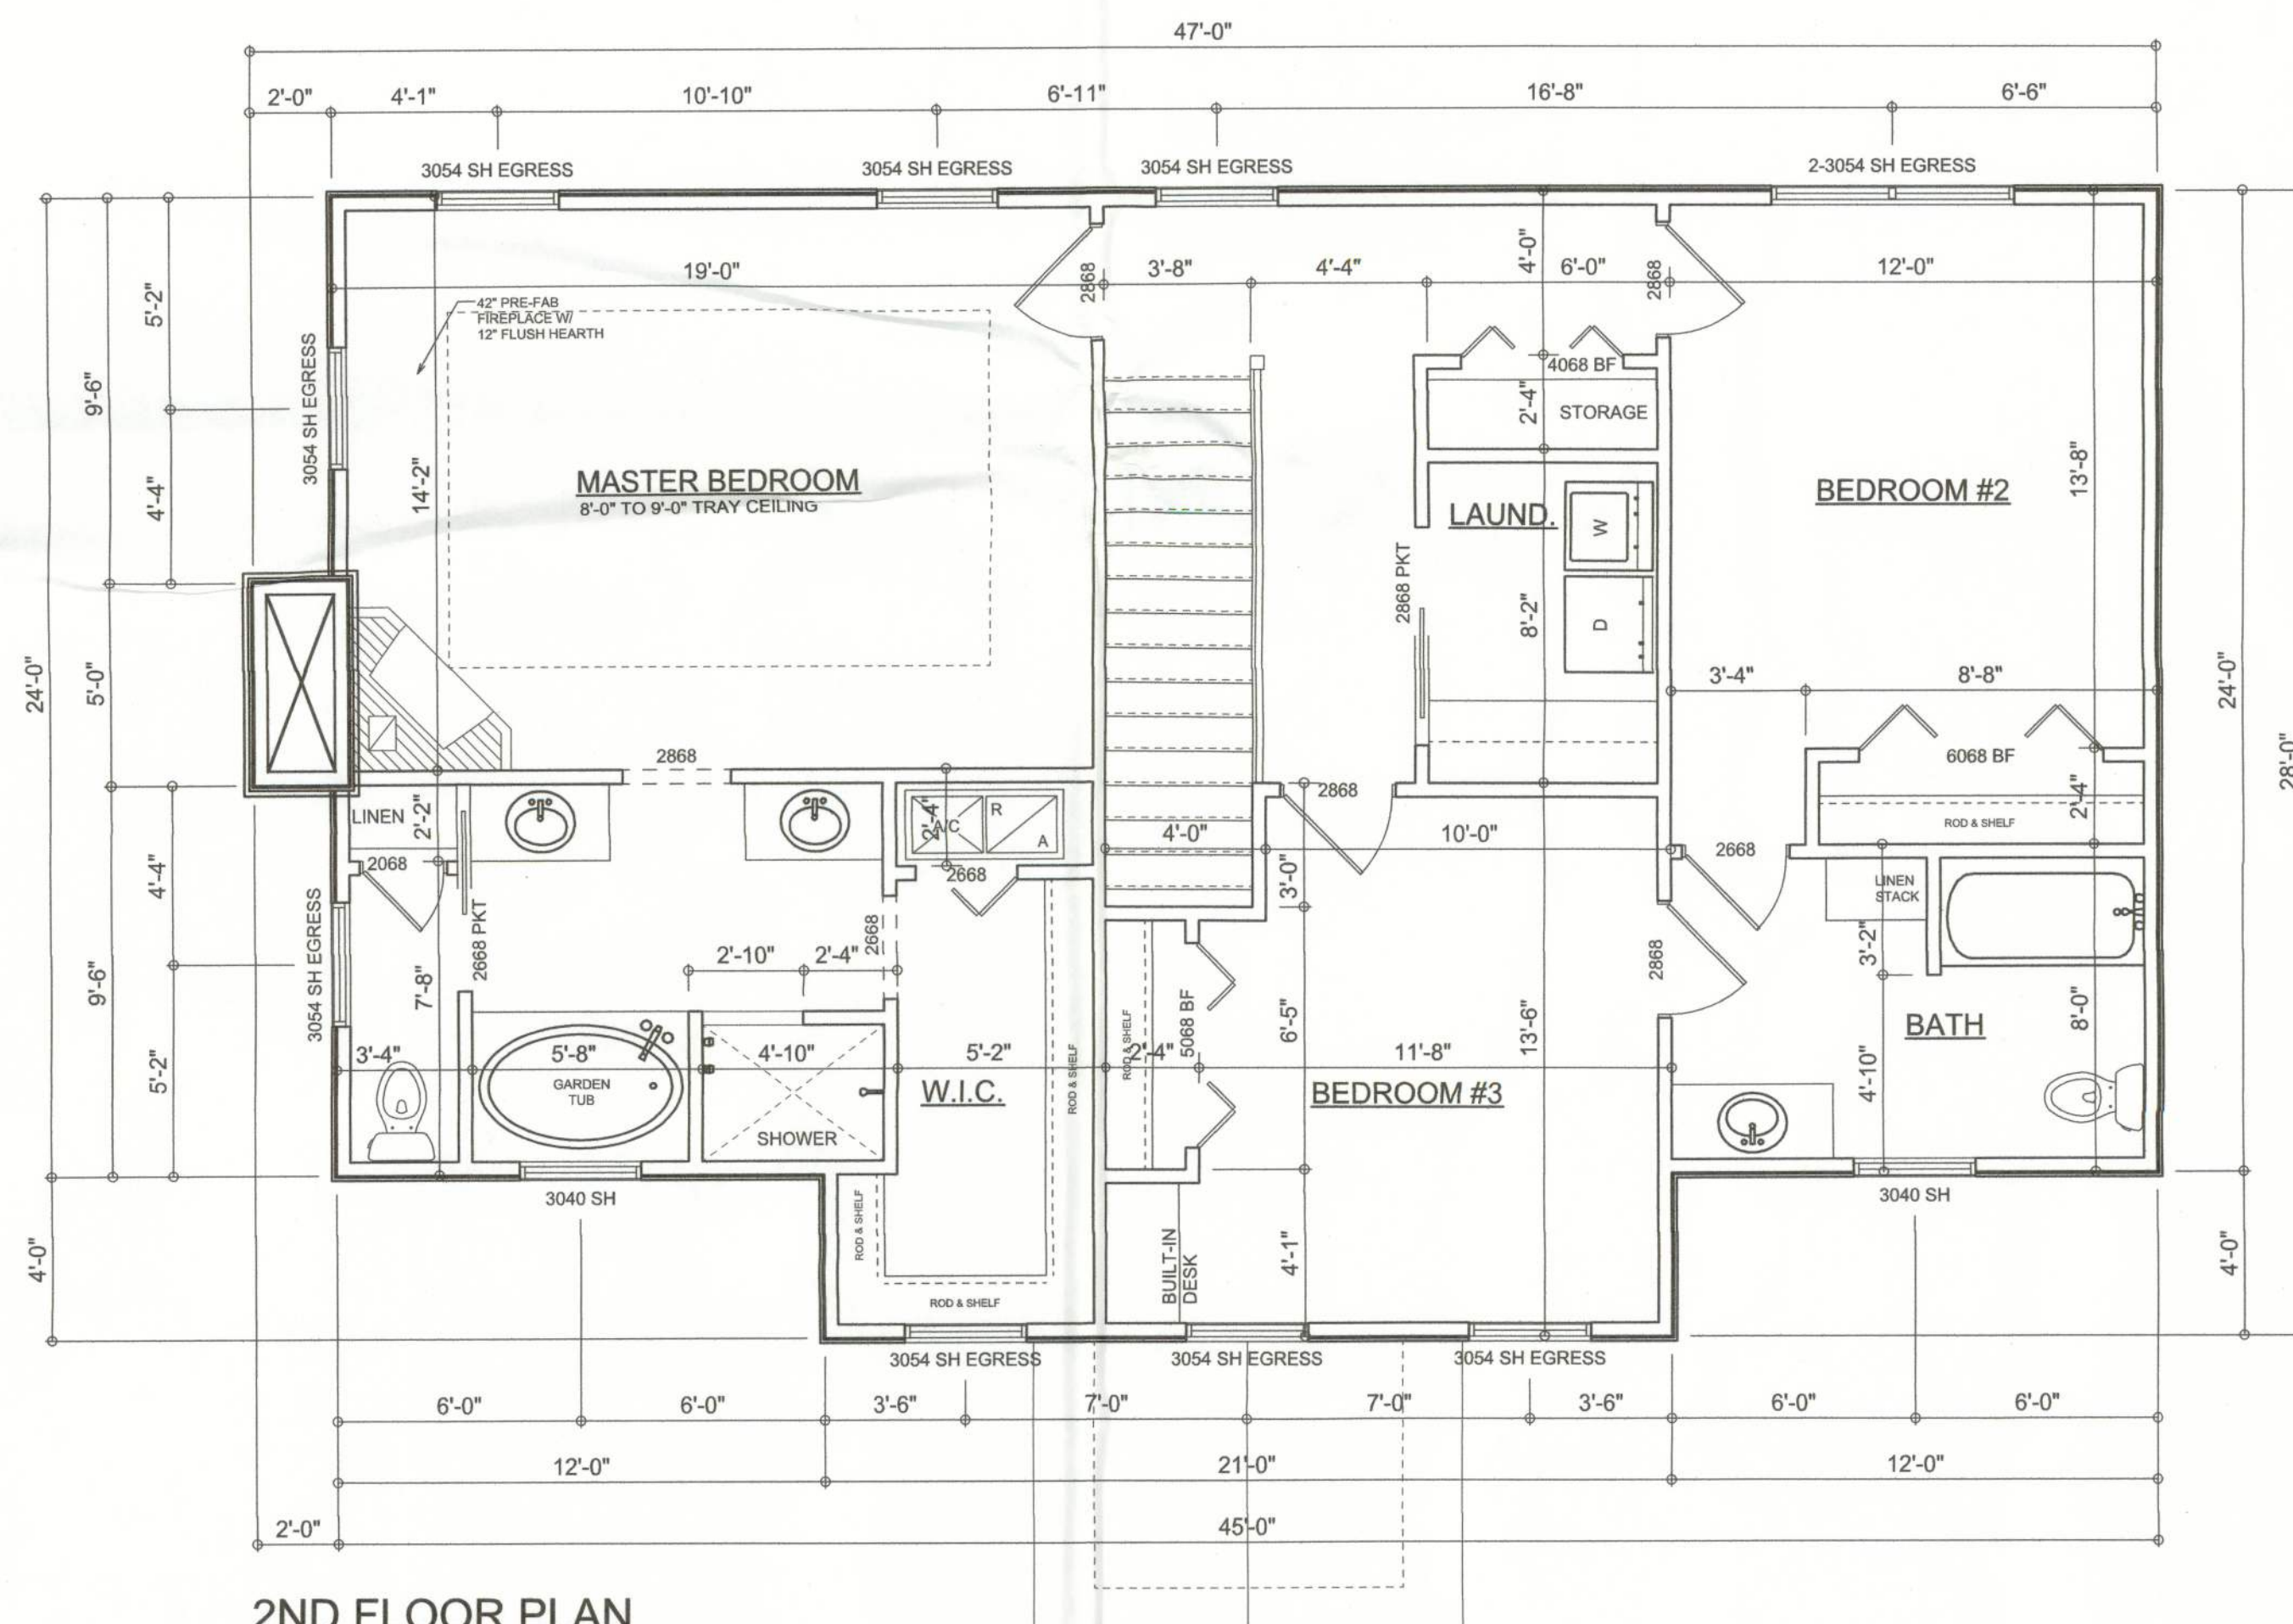

AREA SUMMARY

MAIN FLOOR LIVING AREA	1161	S.F.
2ND FLOOR LIVING AREA	1164	S.F.
TOTAL LIVING AREA	2,325	S.F.
ENTRY PORCH AREA	60	S.F.
TOTAL AREA	2385	S.F.

NOTE: ALL DRAWINGS NOT TO BE SCALED, WRITTEN DIMENSIONS TAKE PRECEDENCE OVER SCALED DIMENSIONS

REVISIONS
March 09, 2012

SOFTPLAN
ARCHITECTURAL DESIGN SOFTWARE

MAIN FLOOR PLAN
SCALE: 1/4" = 1'-0"


2ND FLOOR PLAN
SCALE: 1/4" = 1'-0"

A CUSTOM RESIDENCE FOR:

TOMMY & ARICA BULOCK

PROJECT ADDRESS: COLUMBIA COUNTY, FLORIDA

WILLIAM MYERS
DESIGN INC.
P.O. BOX 1513
LAKE CITY, FL 32056
(386) 758-8406
will@willmyers.net

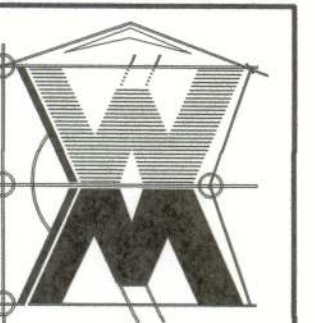

JOB NUMBER
111002

SHEET NUMBER

A.2

OF 3 SHEETS