



30325

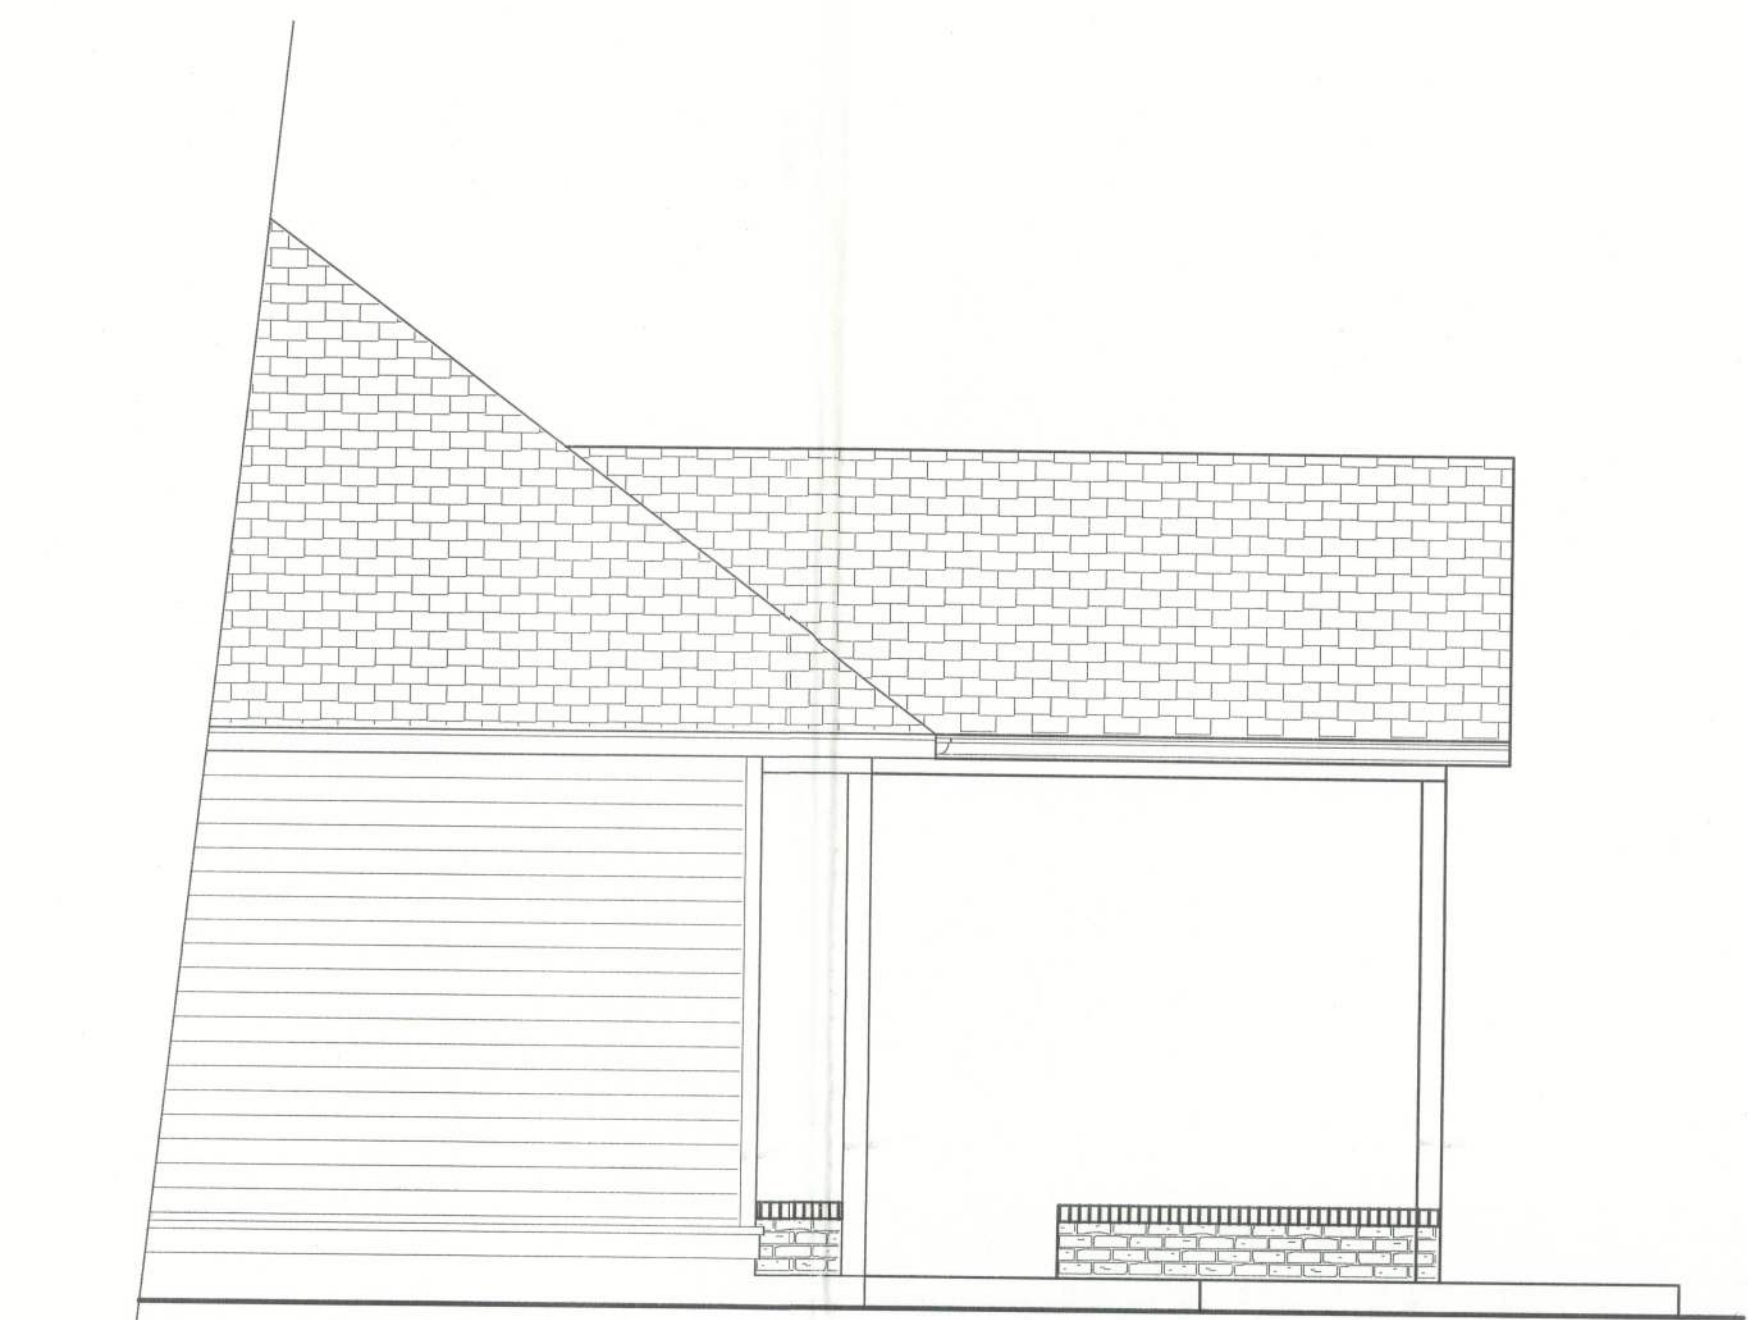


RIGHT ELEVATION
SCALE: 1/4" = 1'-0"

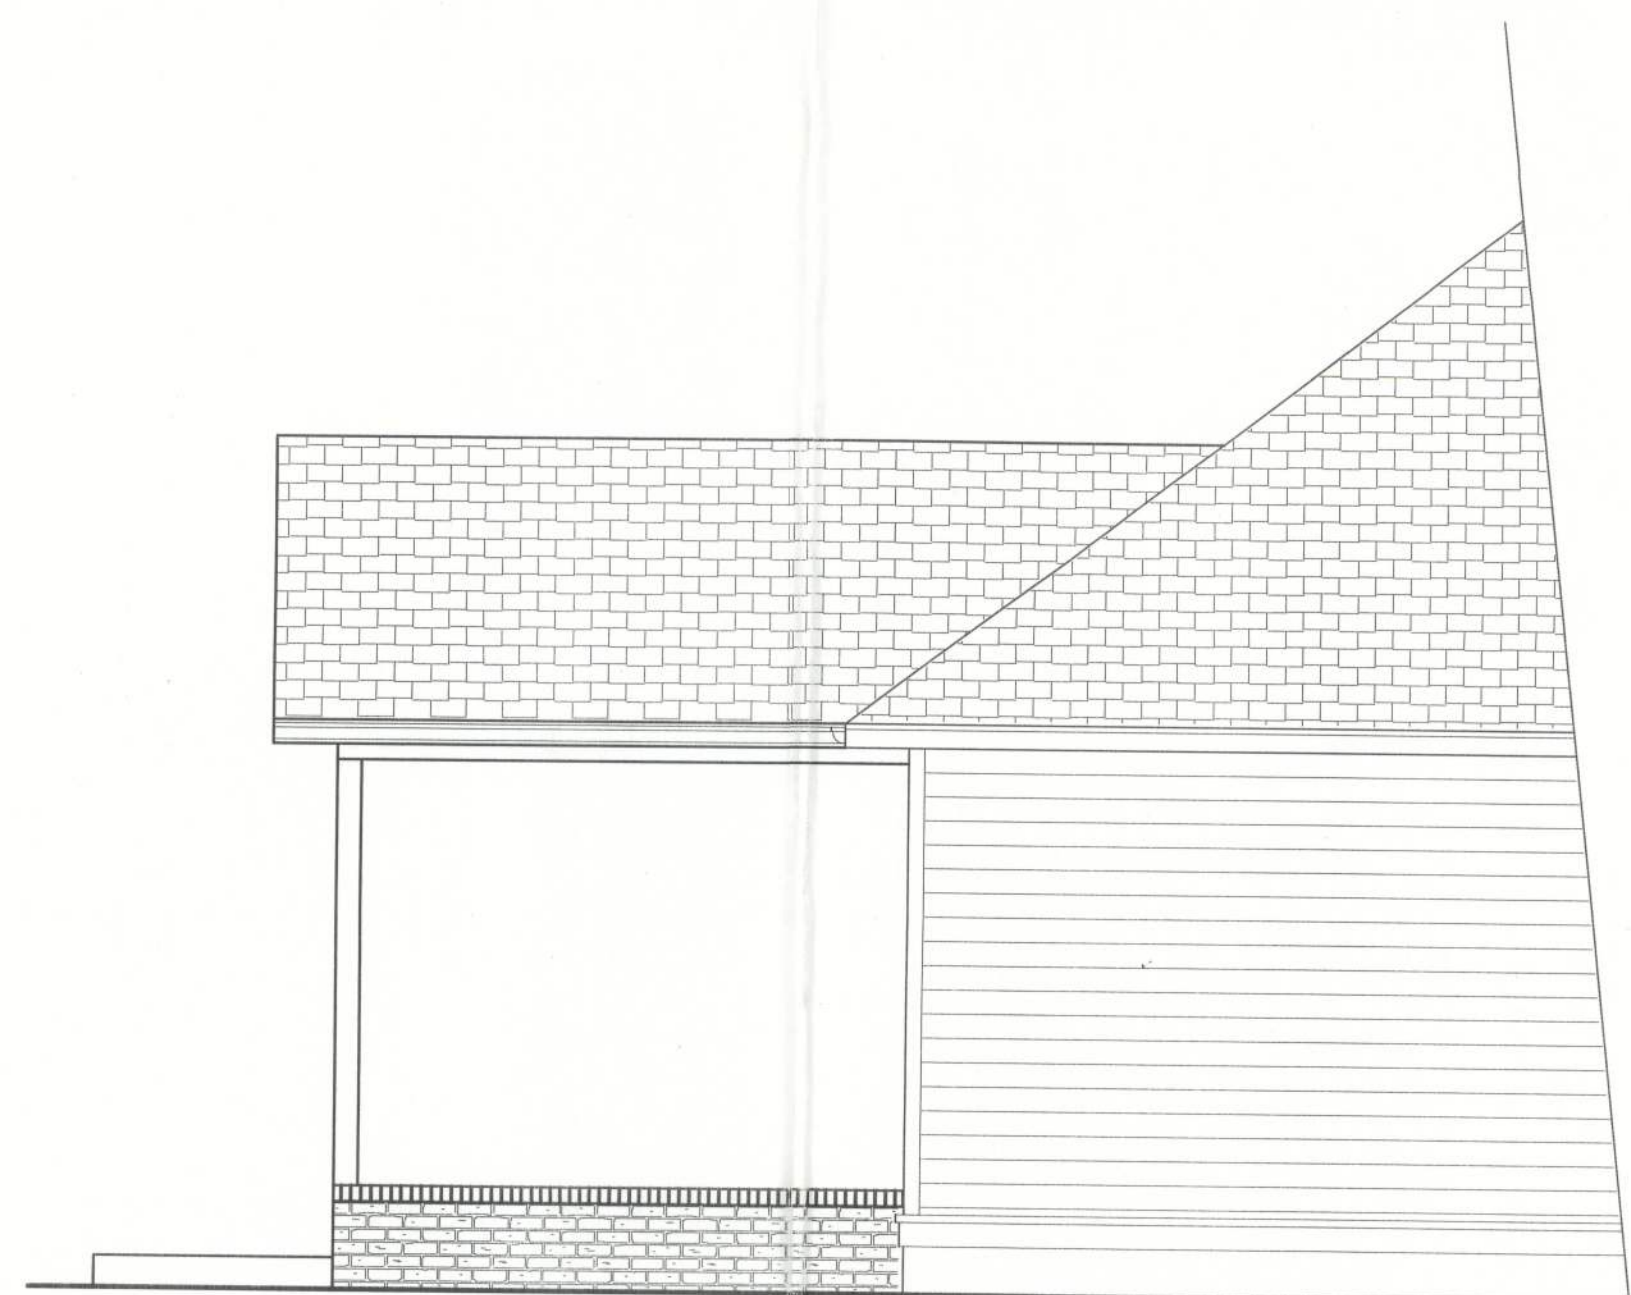

LEFT ELEVATION
SCALE: 1/4" = 1'-0"



REAR ELEVATION
SCALE: 1/4" = 1'-0"

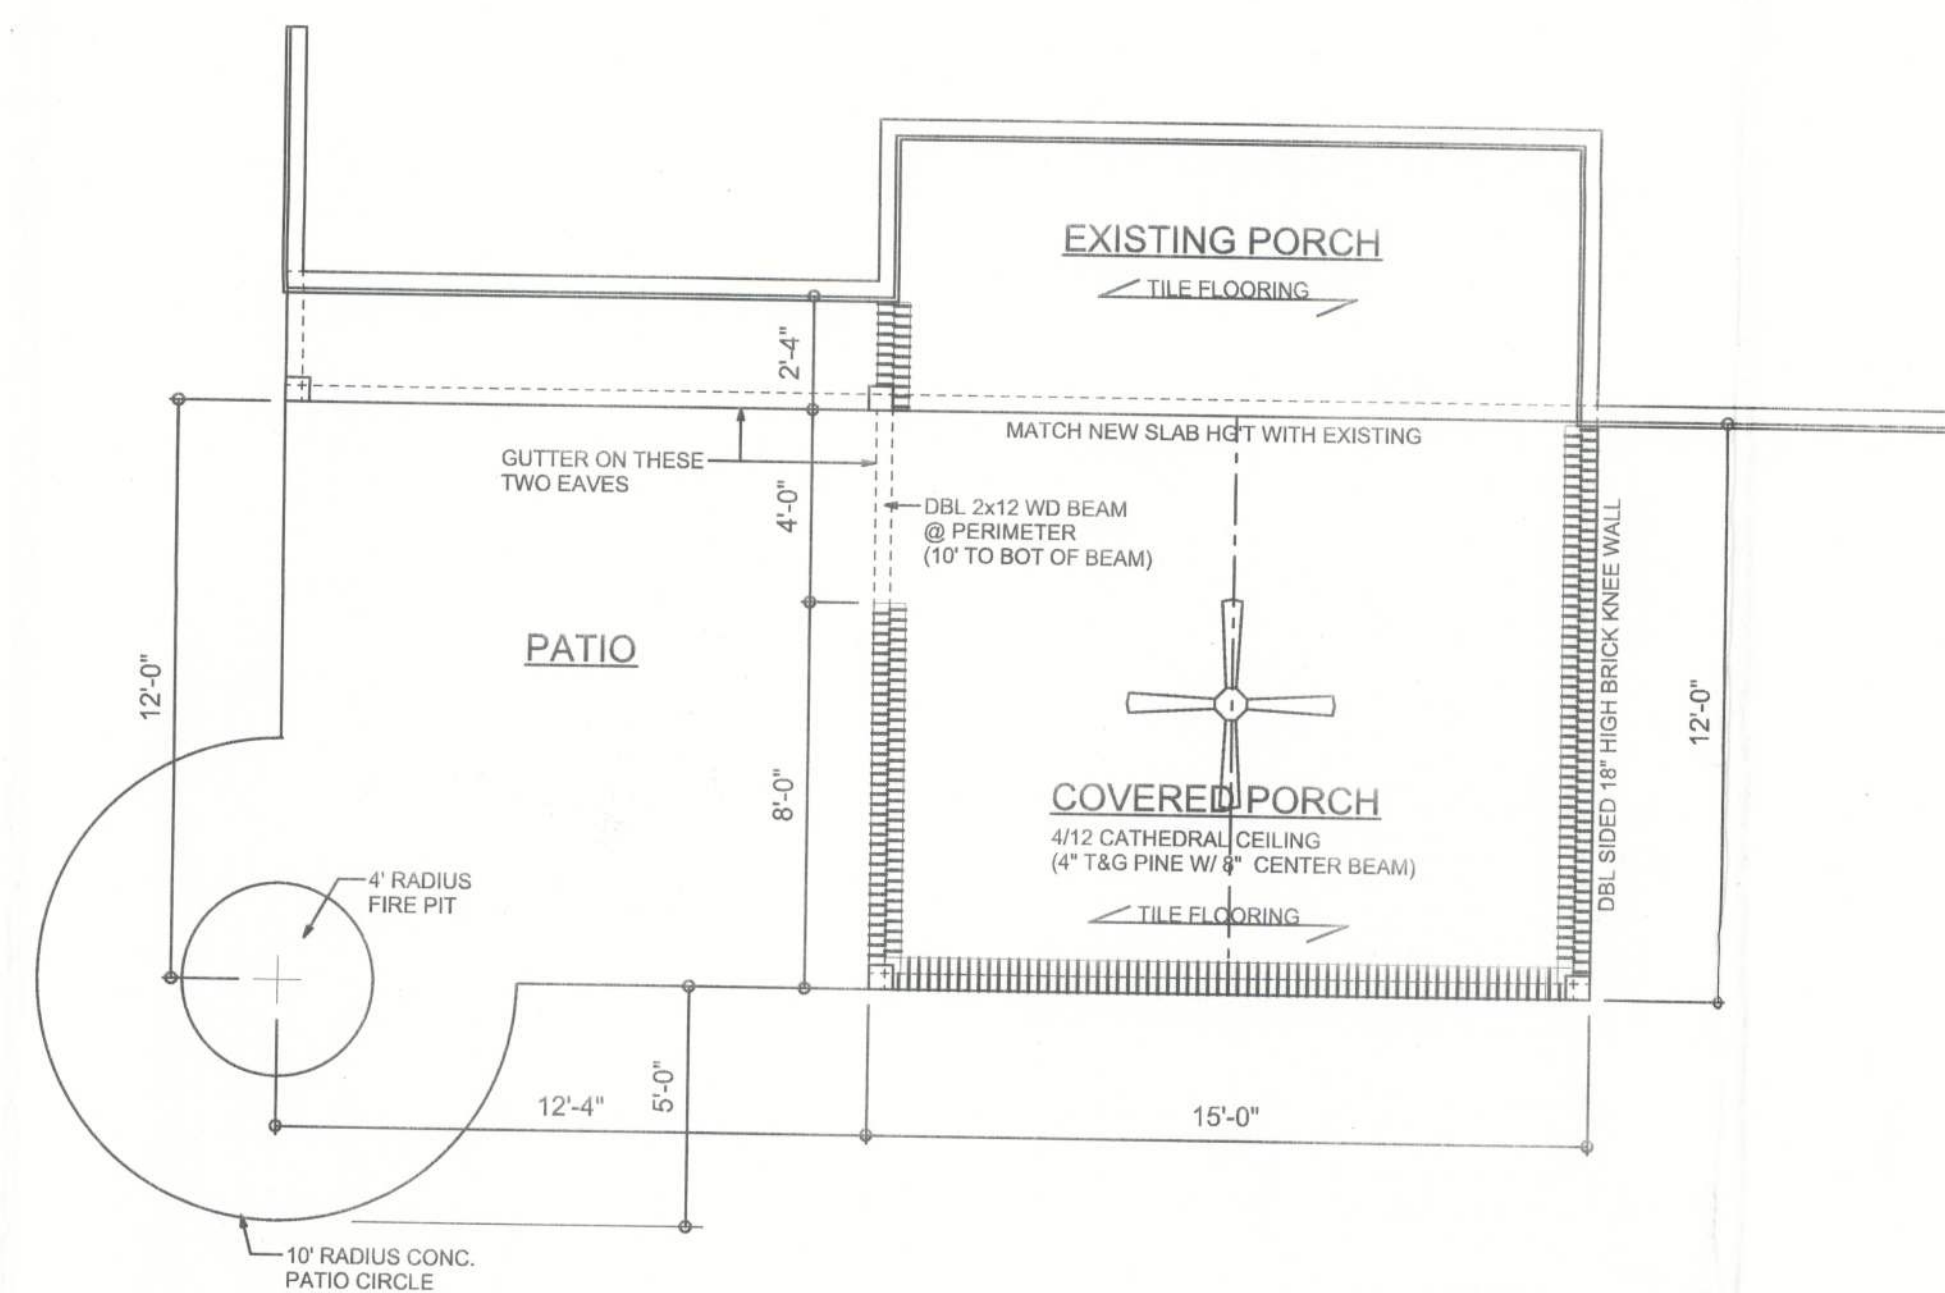


DIMENSIONED FLOOR PLAN
SCALE: 1/4" = 1'-0"



REVISIONS SCHEDULE	

A COVERED PORCH ADDITION FOR:
MARK ROBINSON
LOT 110, THE PRESERVES SID, LAKE CITY, FL 32025

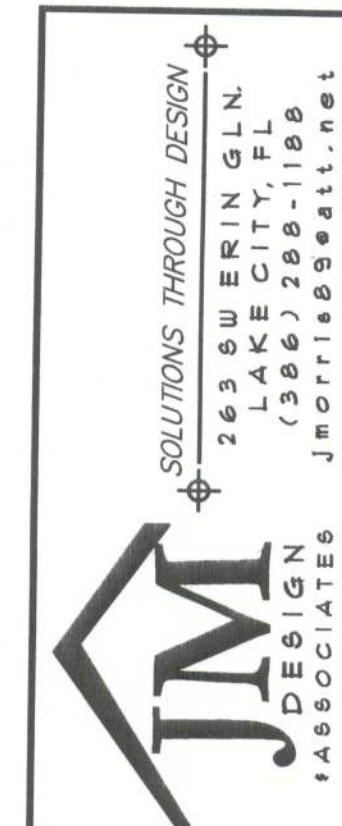

SHEET NAME
P.1
OF 1 SHEETS