



REVISIONS		


SOFTPLAN  
ARCHITECTURAL DESIGN SOFTWARE

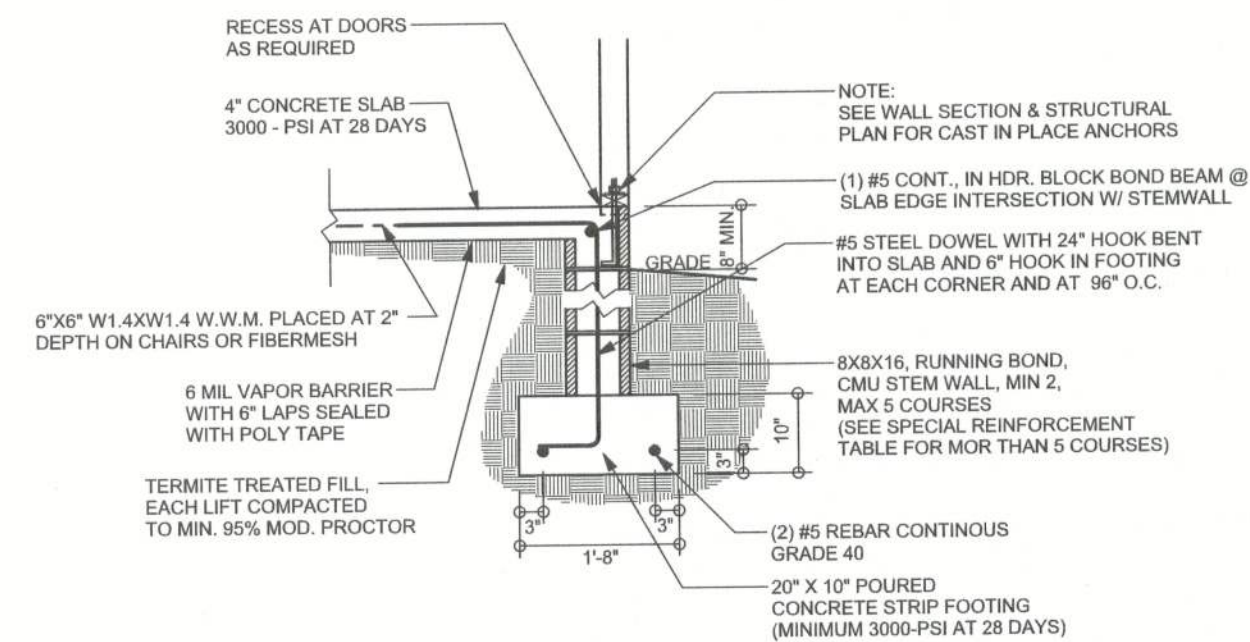


**F9 S-2 STEM WALL FOOTING**  
SCALE: 1/2" = 1'-0"

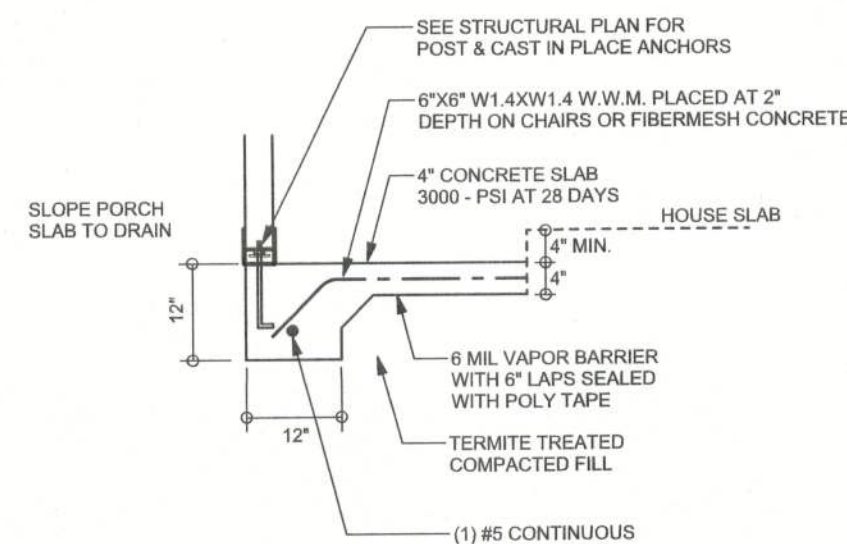


**F5 S-2 PORCH FOOTING**  
SCALE: 1/2" = 1'-0"

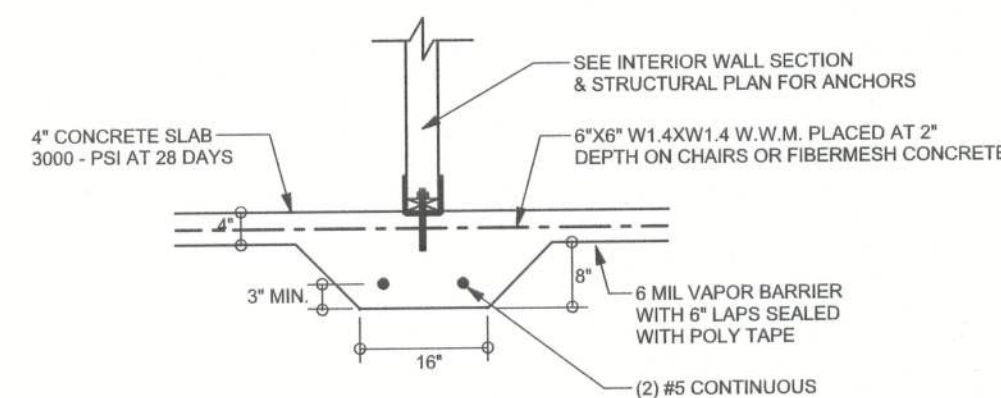


**F2 S-2 INTERIOR BEARING FOOTING**  
SCALE: 1/2" = 1'-0"

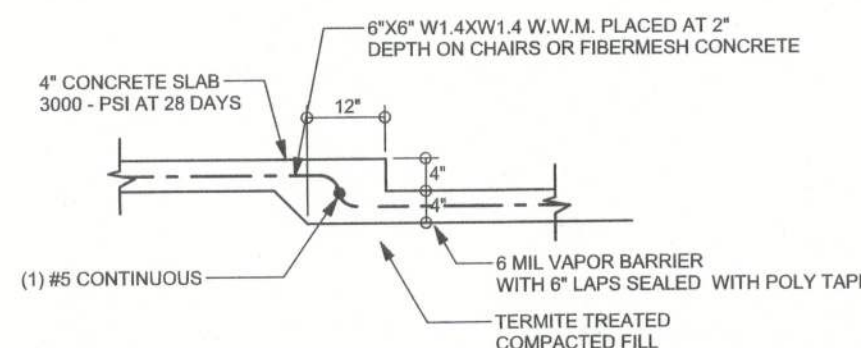


**F6 S-2 TYPICAL NON-BEARING STEP FOOTING**  
SCALE: 1/2" = 1'-0"

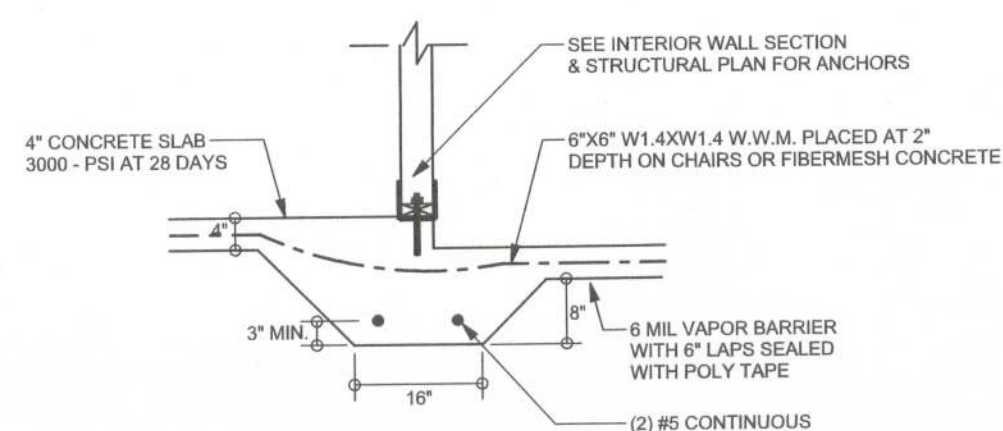


**F3 S-2 INTERIOR BEARING STEP FOOTING**  
SCALE: 1/2" = 1'-0"

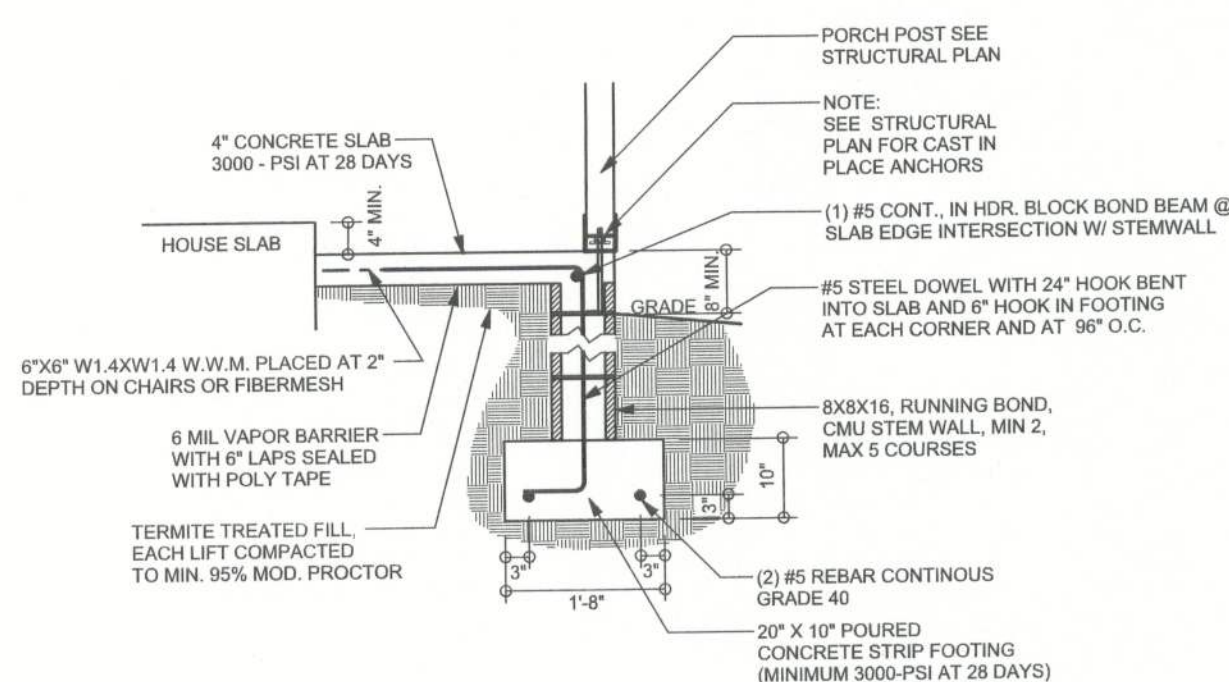

**F12 S-2 ALT. STEM WALL PORCH FOOTING**  
SCALE: 1/2" = 1'-0"

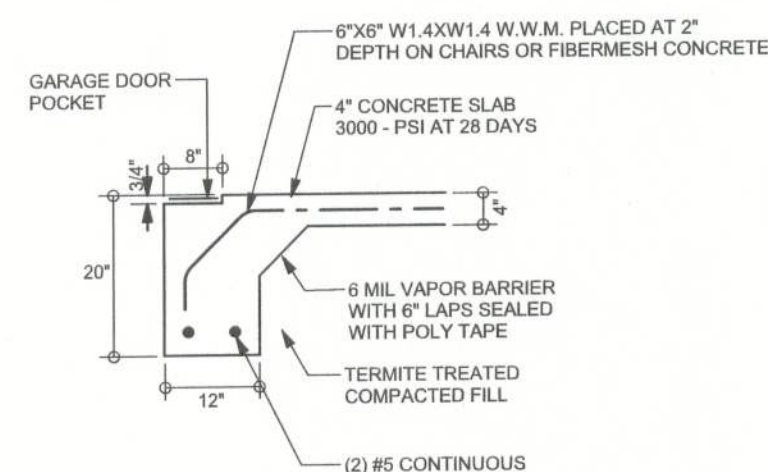

**F13 S-2 ALT. STEM WALL GARAGE DOOR FOOTING**  
SCALE: 1/2" = 1'-0"

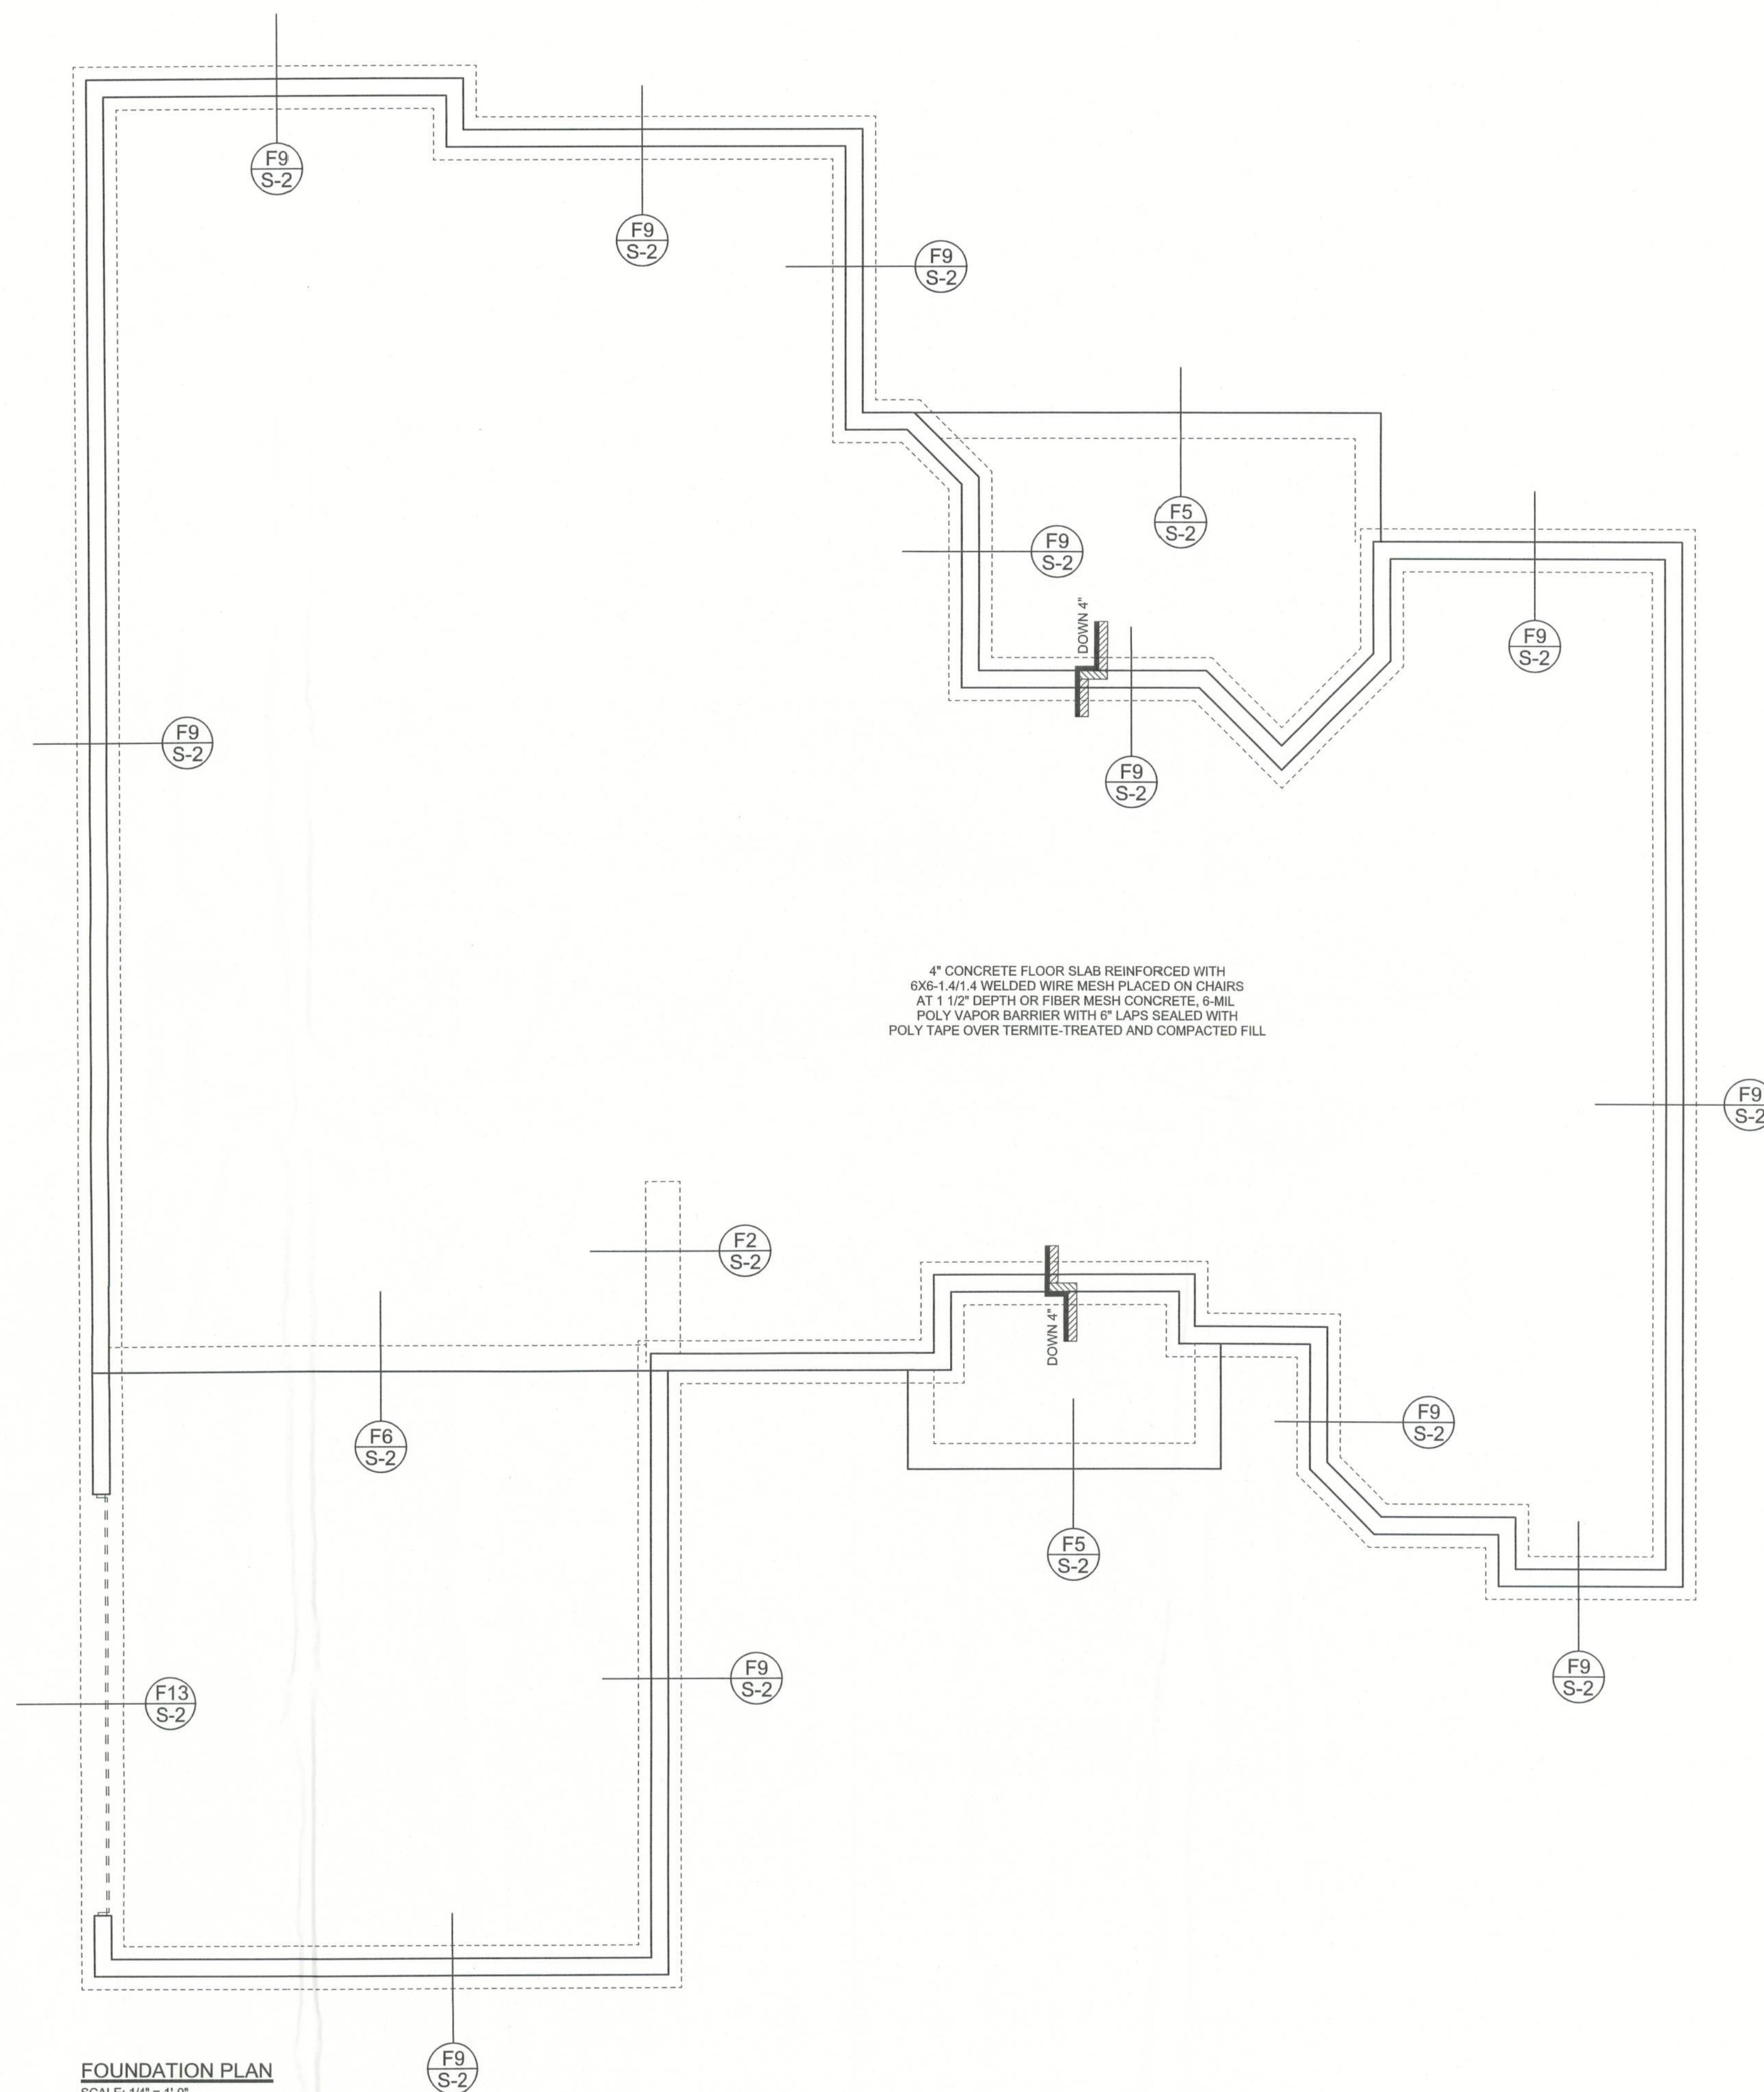

**FOUNDATION PLAN**

SCALE: 1/4" = 1'-0"

DIMENSIONS ON STRUCTURAL SHEETS  
ARE NOT EXACT. REFER TO ARCHITECTURAL  
FLOOR PLAN FOR ACTUAL DIMENSIONS

WINDLOAD ENGINEER: Mark Disoway,  
PE No. 53915, FOR 565, Lake City, FL  
32056, 386-754-5419

DIMENSIONS:  
Stated dimensions supersede scaled  
dimensions. Refer all questions to  
Mark Disoway, P.E. for resolution.  
Do not proceed without clarification.

COPYRIGHTS AND PROPERTY RIGHTS:  
Mark Disoway, P.E. hereby expressly reserves  
its common law copyrights and property right in  
these instruments of service. This document is  
not to be reproduced, altered or copied in any  
form or manner without first the express written  
permission and consent of Mark Disoway.

CERTIFICATION: I hereby certify that I have  
examined this plan, and that the applicable  
portions of the plan, relating to wind engineering  
comply with section 1605, Florida building code  
2001, to the best of my knowledge.

LIMITATION: This design is valid for one  
building, at specified location.

MARK DISOWAY  
P.E. 53915

SEAL

**ERKINGER HOME  
BUILDERS, INC.**

Tim & Tina  
Morris Residence

ADDRESS:  
Lot 6 Heritage Hills S/D  
Columbia County, Florida

Mark Disoway P.E.  
P.O. Box 868  
Lake City, Florida 32056  
Phone: (386) 754 - 5419  
Fax: (386) 269 - 4871

PRINTED DATE:  
September 20, 2005

DRAWN BY: STRUCTURAL BY:  
David Disoway

FINALS DATE:  
20 / Sep / 05

JOB NUMBER:  
508165

DRAWING NUMBER

**S-2**

OF 6 SHEETS