




ROOF SHEATHING FASTENINGS			
NAILING ZONE	SHEATHING TYPE	FASTENER	SPACING
1	1/2" O.S.B. OR 15/32 CDX	8d COMMON OR 8d HOT DIPPED GALVANIZED BOX NAILS	6 in. o.c. EDGE
2			12 in. o.c. FIELD
3			6 in. o.c. EDGE
			4 in. o.c. @ GABLE ENDWALL OR GABLE TRUSS
			6 in. o.c. EDGE
			6 in. o.c. FIELD

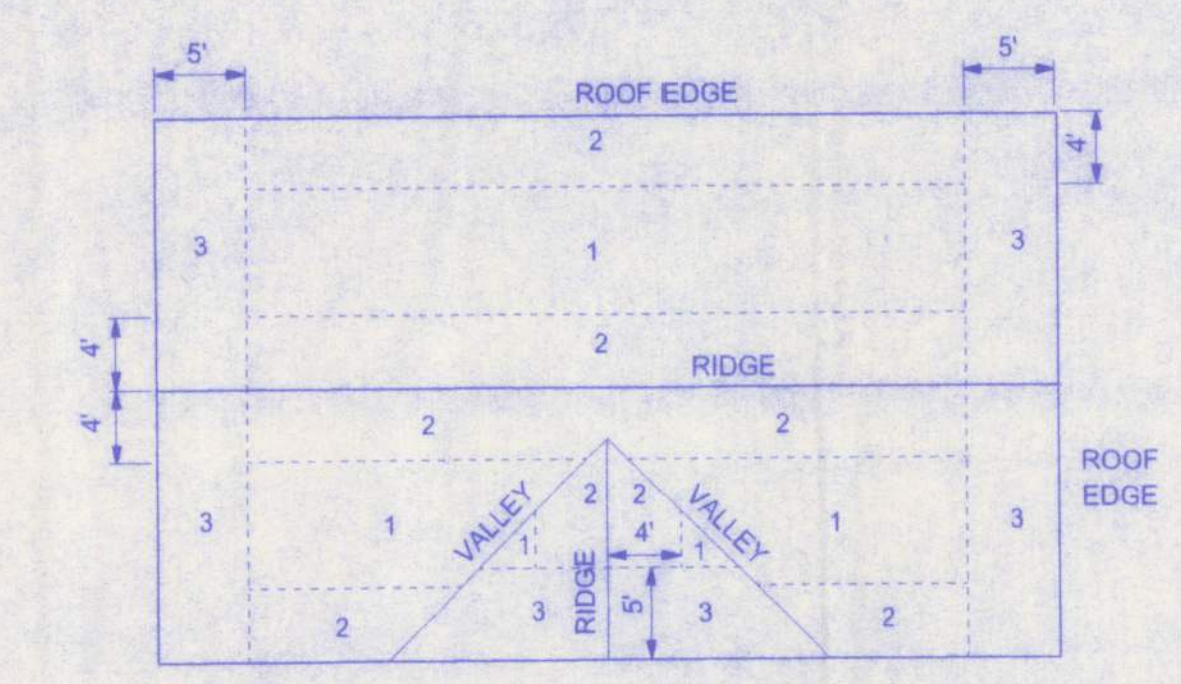


ROOF SHEATHING NAILING ZONES
(GABLE ROOF)

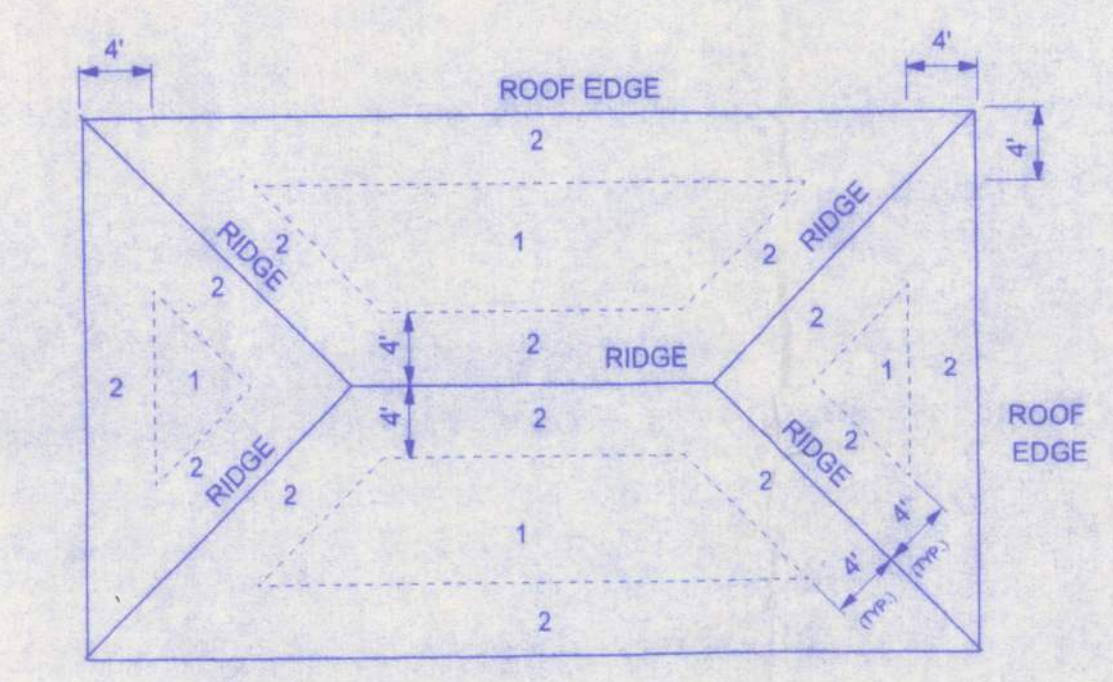


ROOF SHEATHING NAILING ZONES
(HIP ROOF)

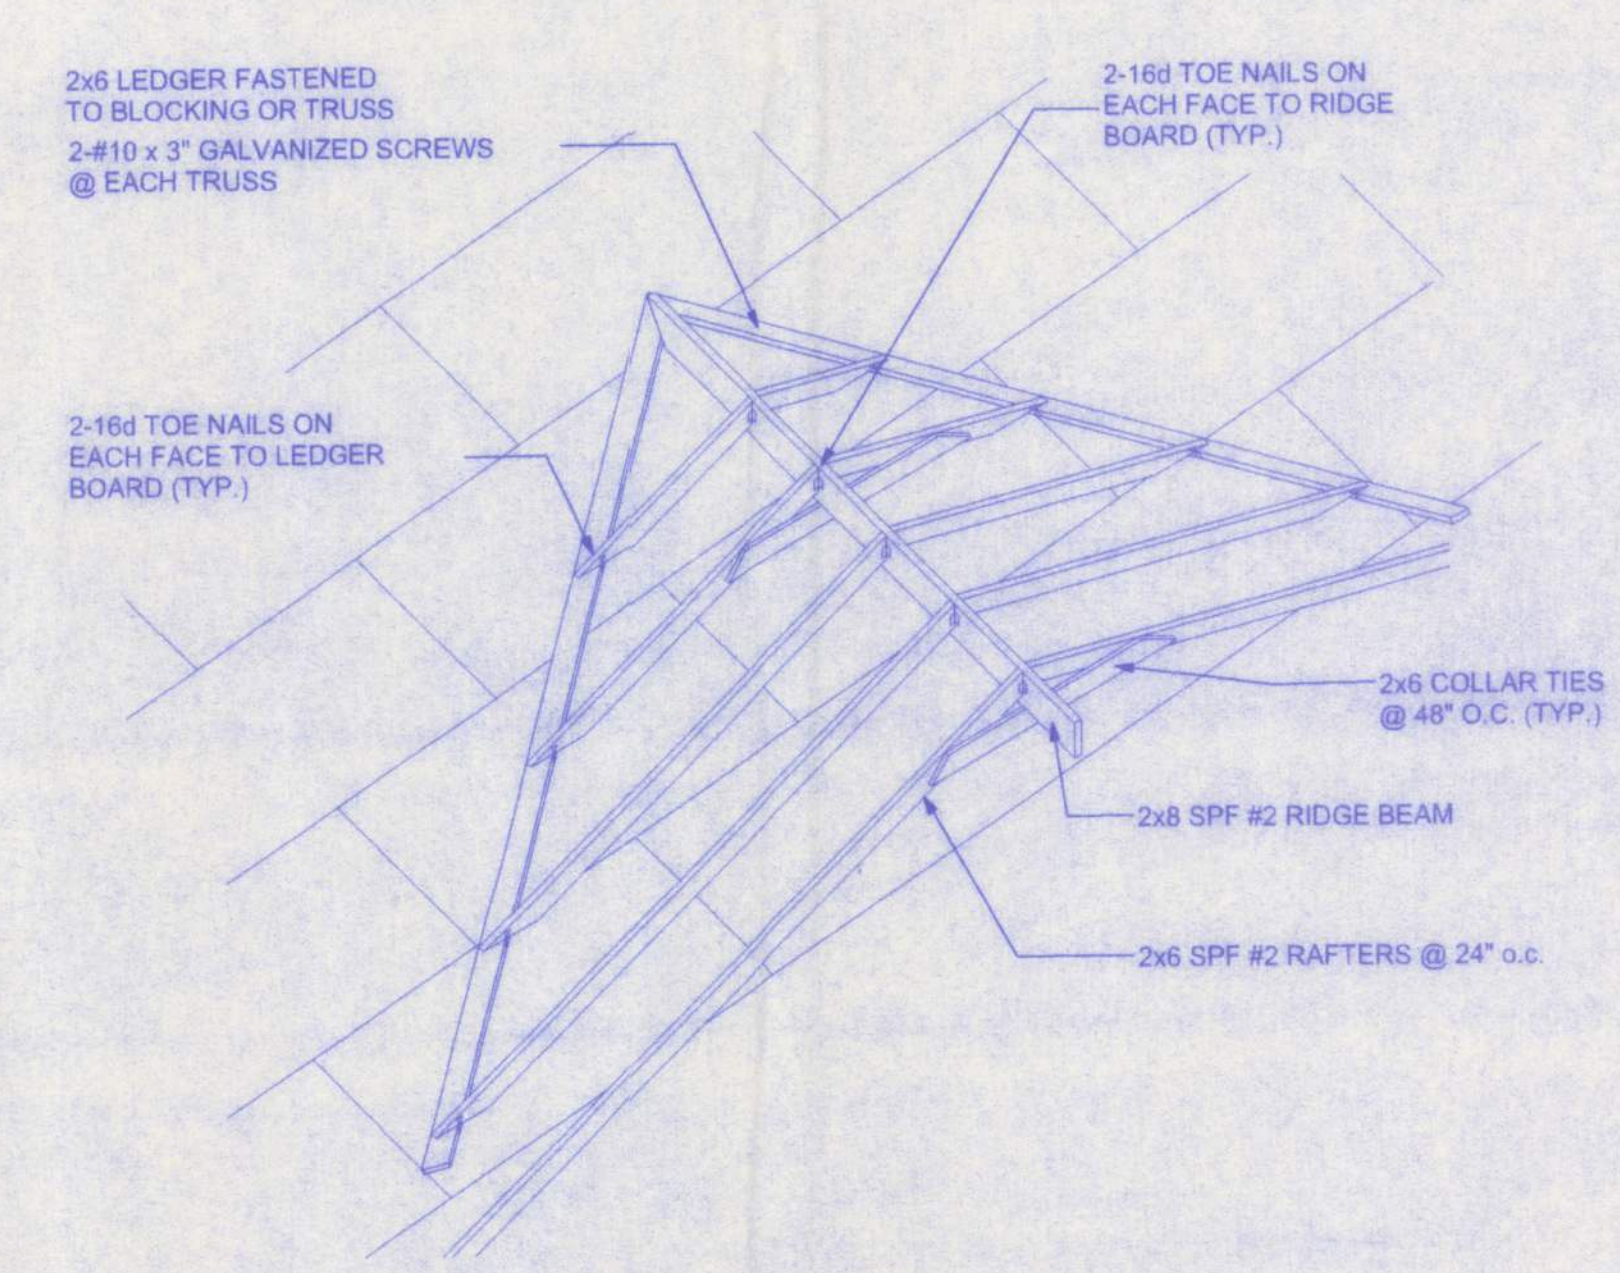

ROOF INTERSECTION CONNECTION DETAIL
NTS

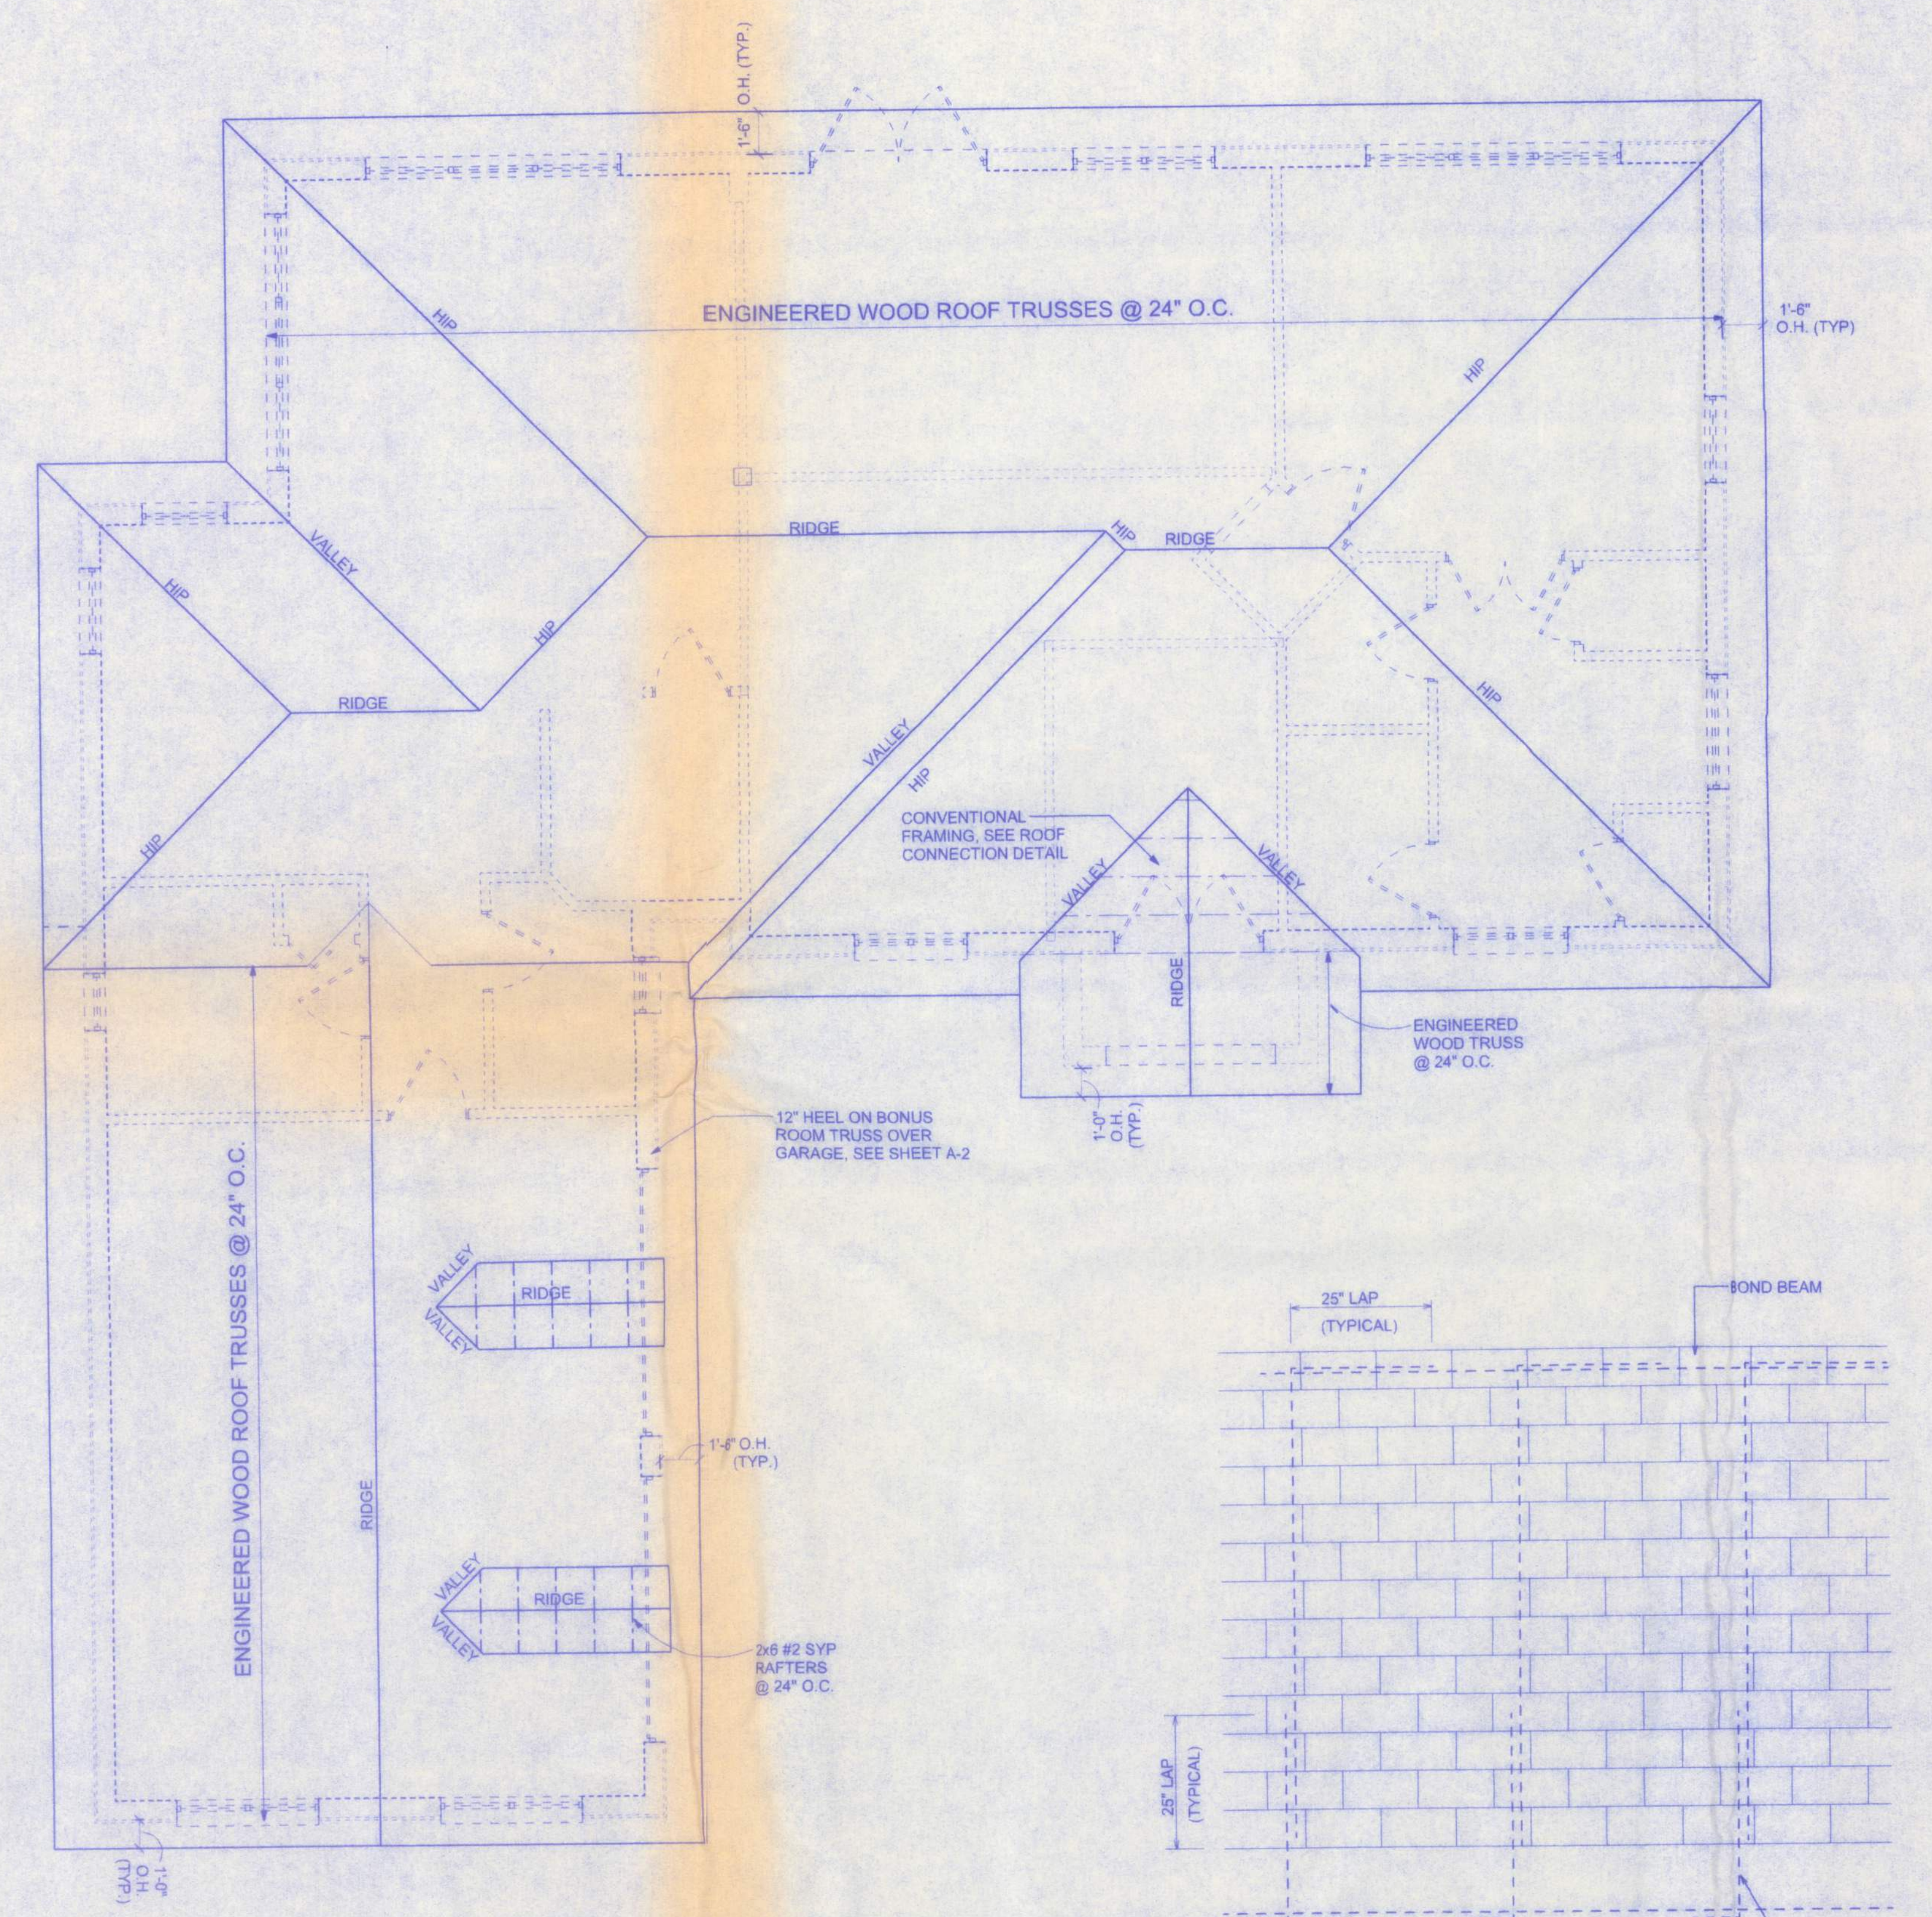

ROOF PLAN
SCALE: 1/4" = 1'-0"

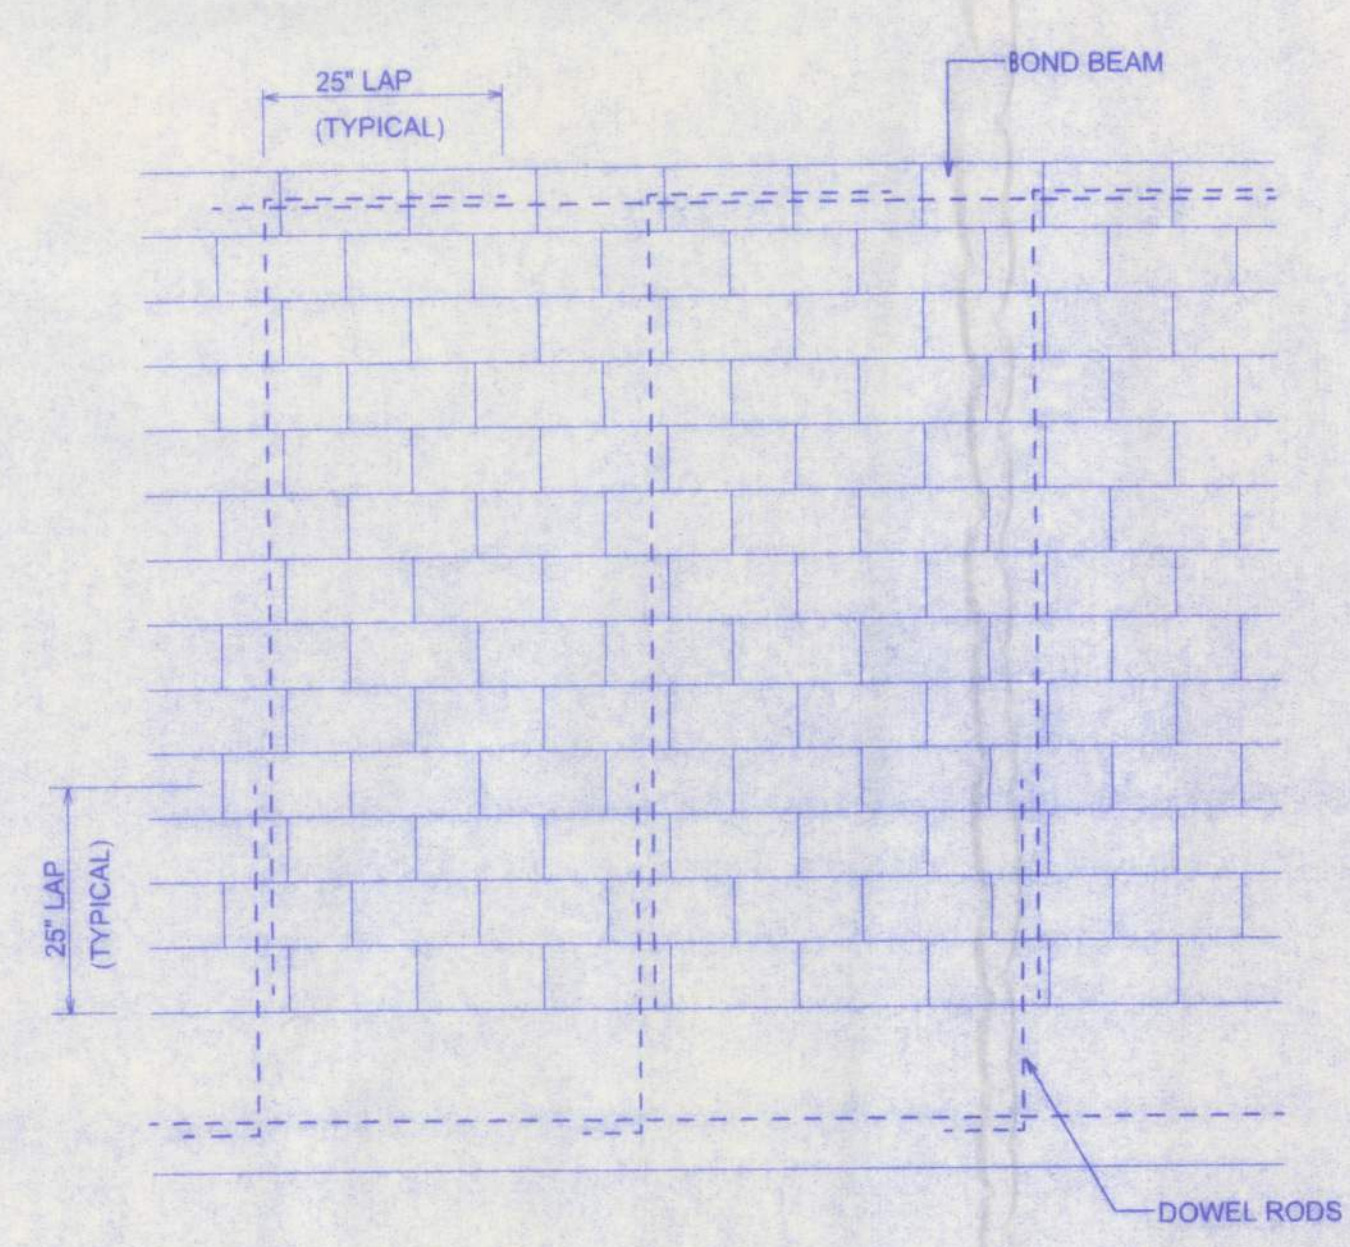


WALL REINFORCING DETAILS
SCALE: 1/2" = 1'-0"

W. J. Hall
6/2/05

PAUL BROWN RESIDENCE

161 NW MADISON STREET
SUITE #102
LAKE CITY, FL 32055
(386) 758-4209

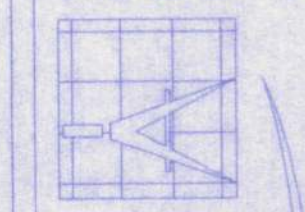

Freeman
Design Group inc.

DATE 6/21/05	DRAWN BY J.T.D.
REVISIONS	
SHEET A-6	OF 11
PROJECT NO.	

CERTIFICATE OF AUTHORIZATION # 00008701