



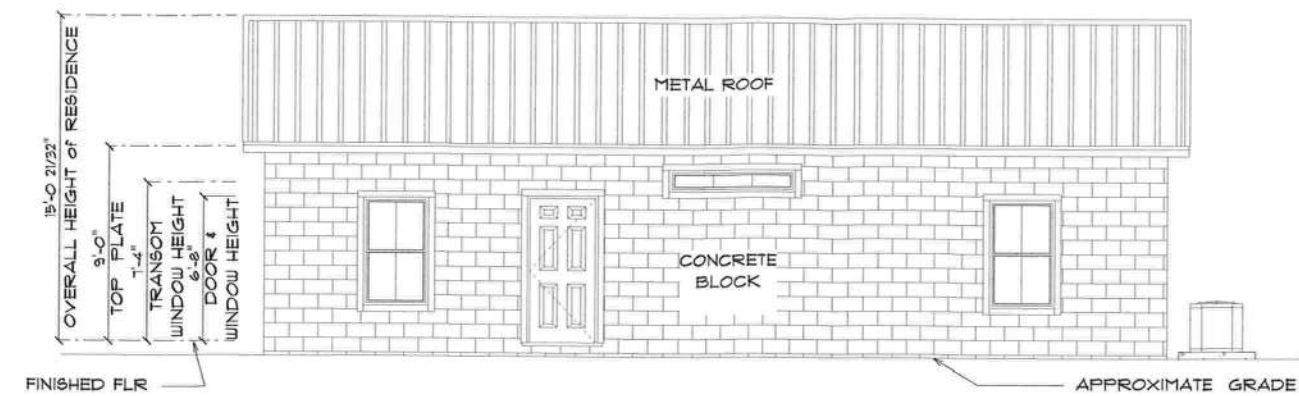

* FRONT ELEVATION *

SCALE : 1/4" = 1'-0"

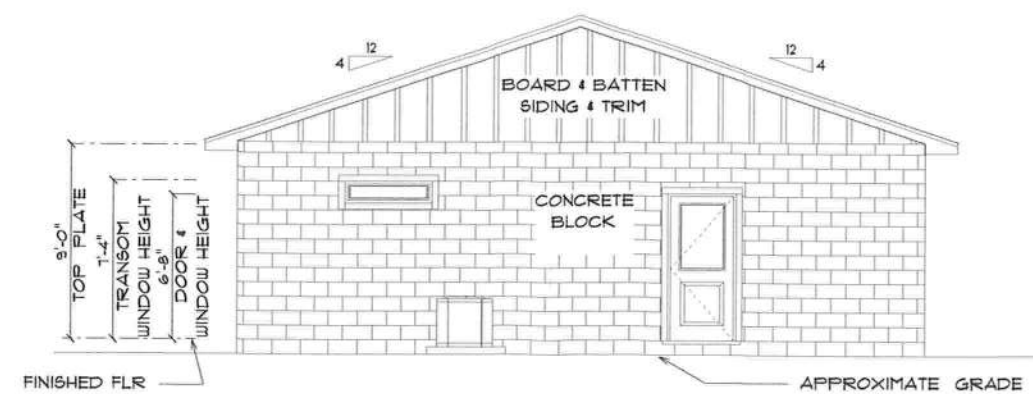

* RIGHT ELEVATION *

SCALE : 1/4" = 1'-0"

RESIDENCE
for
CHRIS & WEIDUS
SHOUSE
OAK HAMMOCK
LOT #4
LAKE CITY, FLORIDA

Tamara M. Ruffo
2815 SW 5th St. 41
Lake City, Florida 32025
Cell: (386) 861-1191
Email: tseraruffo@gmail.com

PRINTED DATE:
Wednesday, June 22, 2022

DRAWN BY: Tserara M. Ruffo CHECKED BY:

BUILDING CONTRACTOR
GLENWOOD KING

FINALS DATE:

JOB NUMBER:

DRAWING NUMBER

A-4

OF 6 SHEETS