



REVISIONS

SOFTPLAN
ARCHITECTURAL DESIGN SOFTWARE

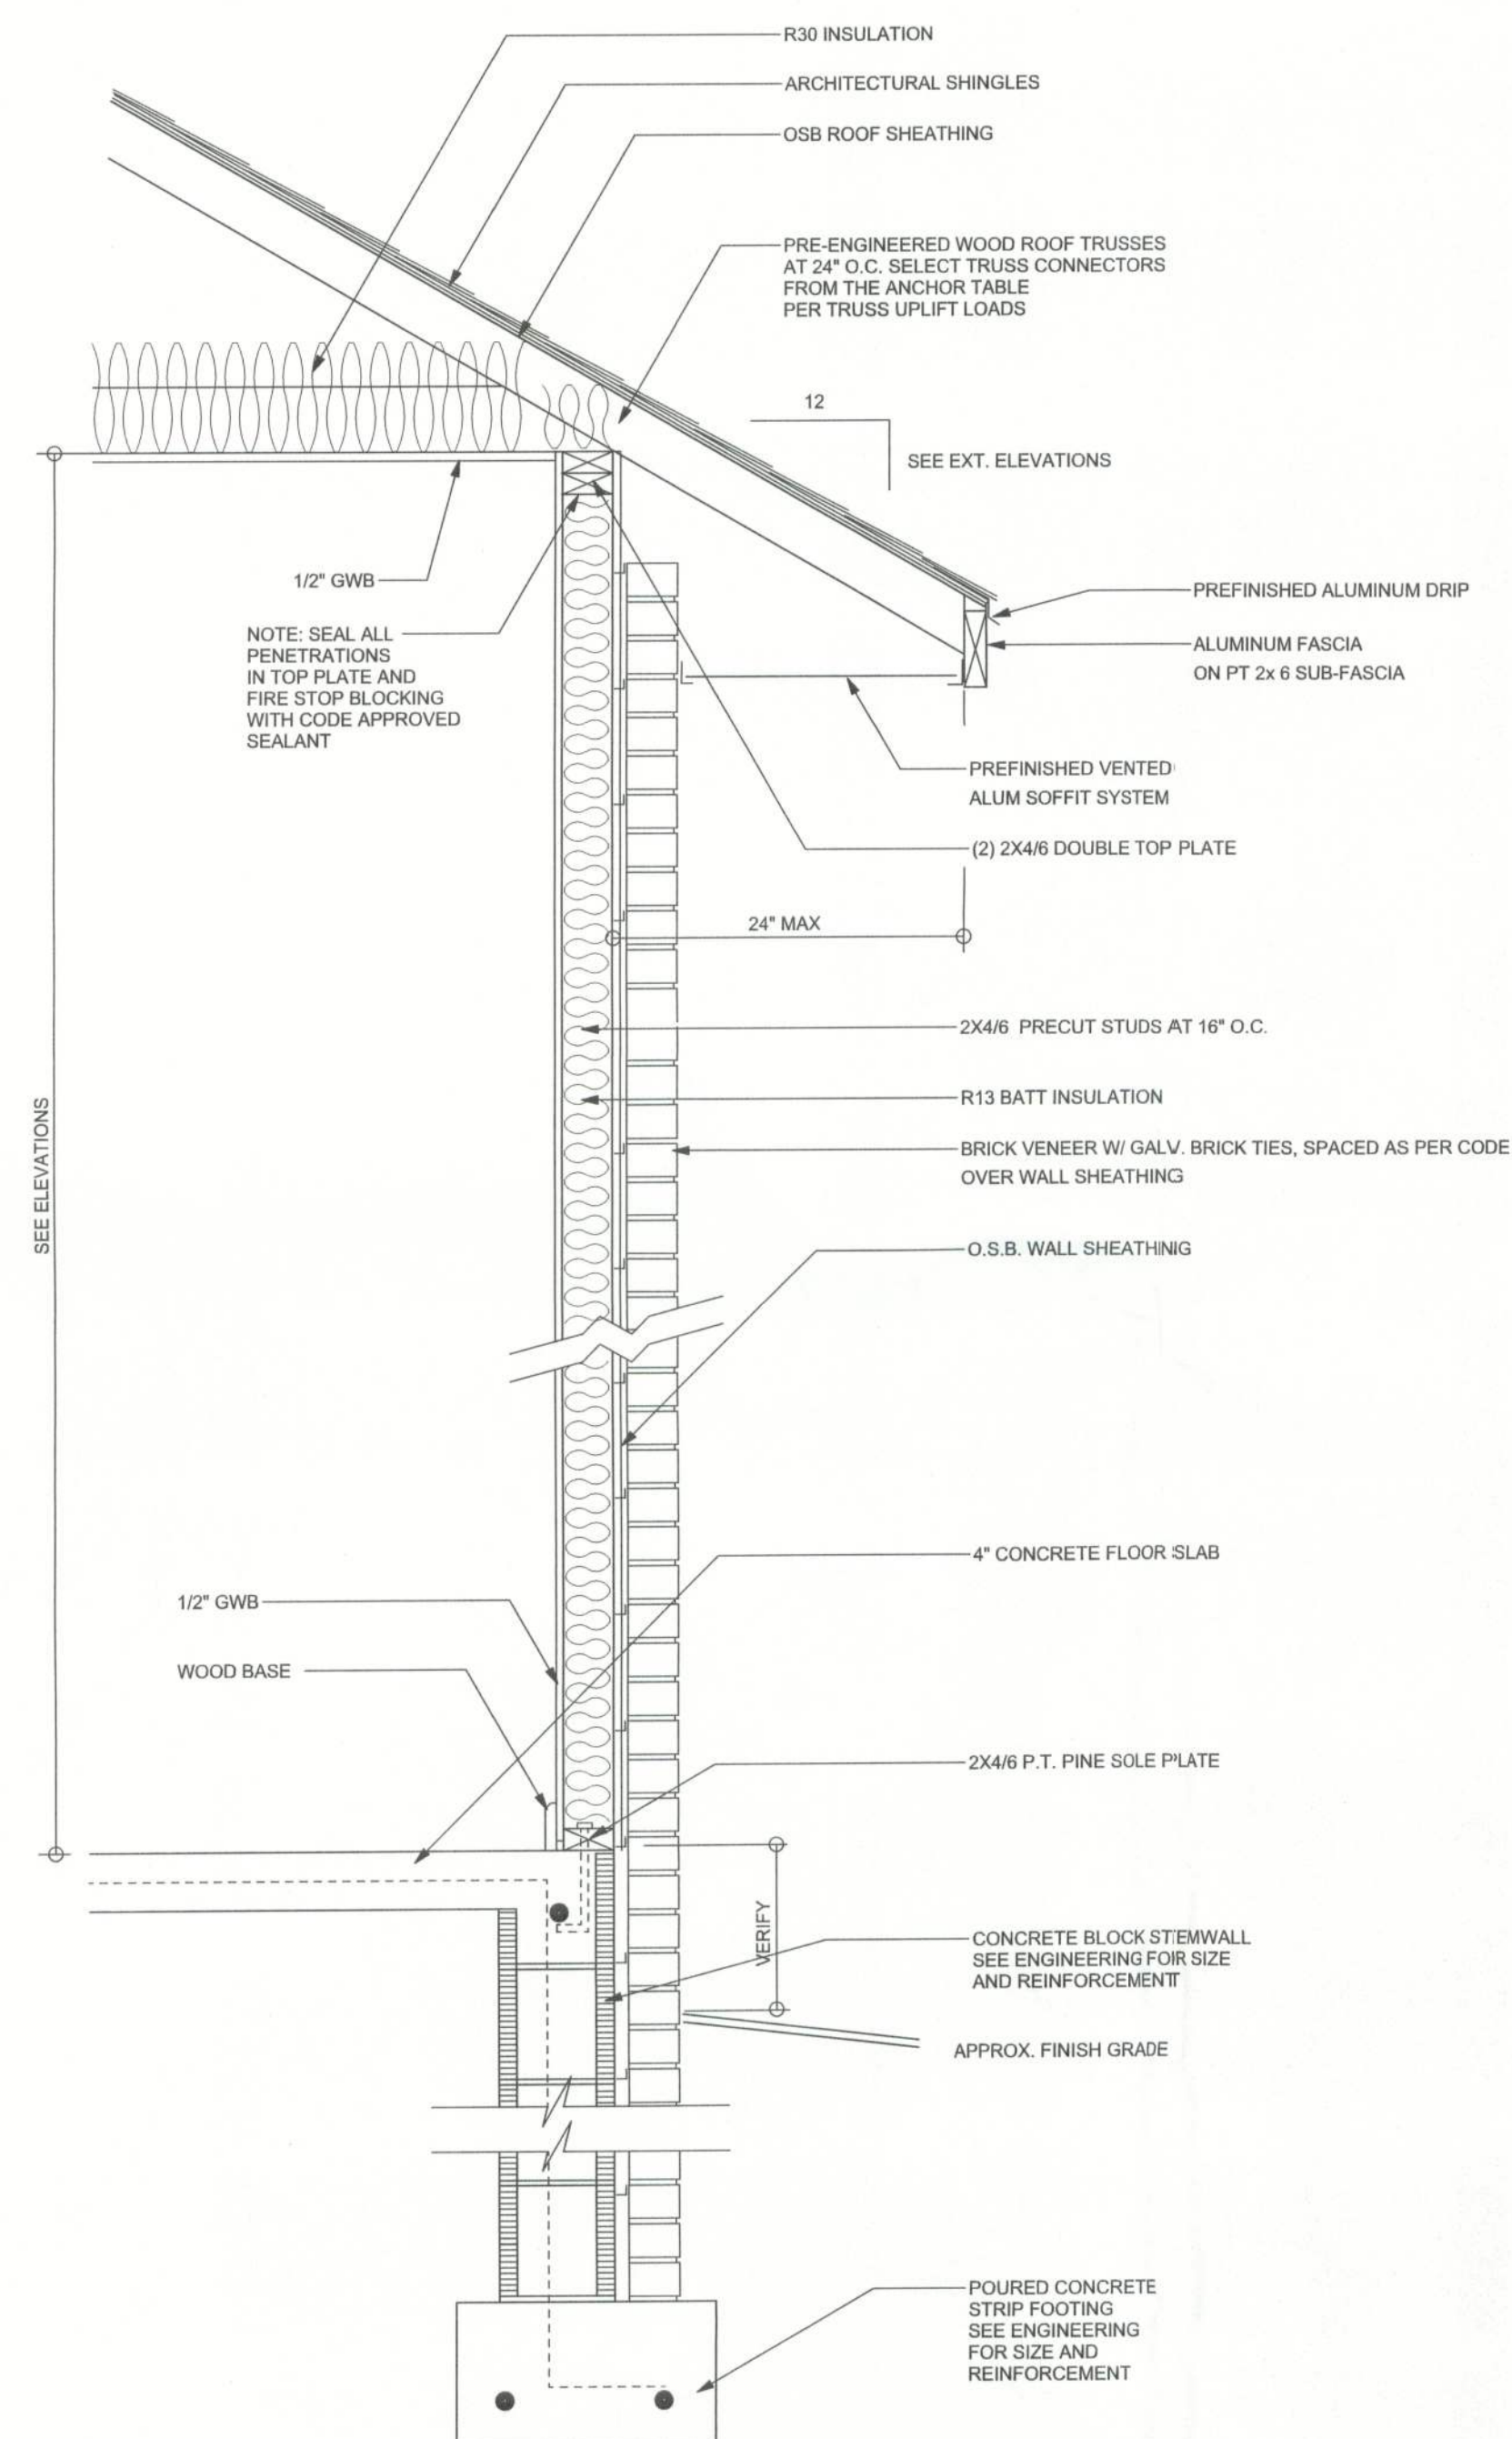

TYPICAL DESIGN WALL SECTION
NON - STRUCTURAL DATA
SCALE: 1\"/>

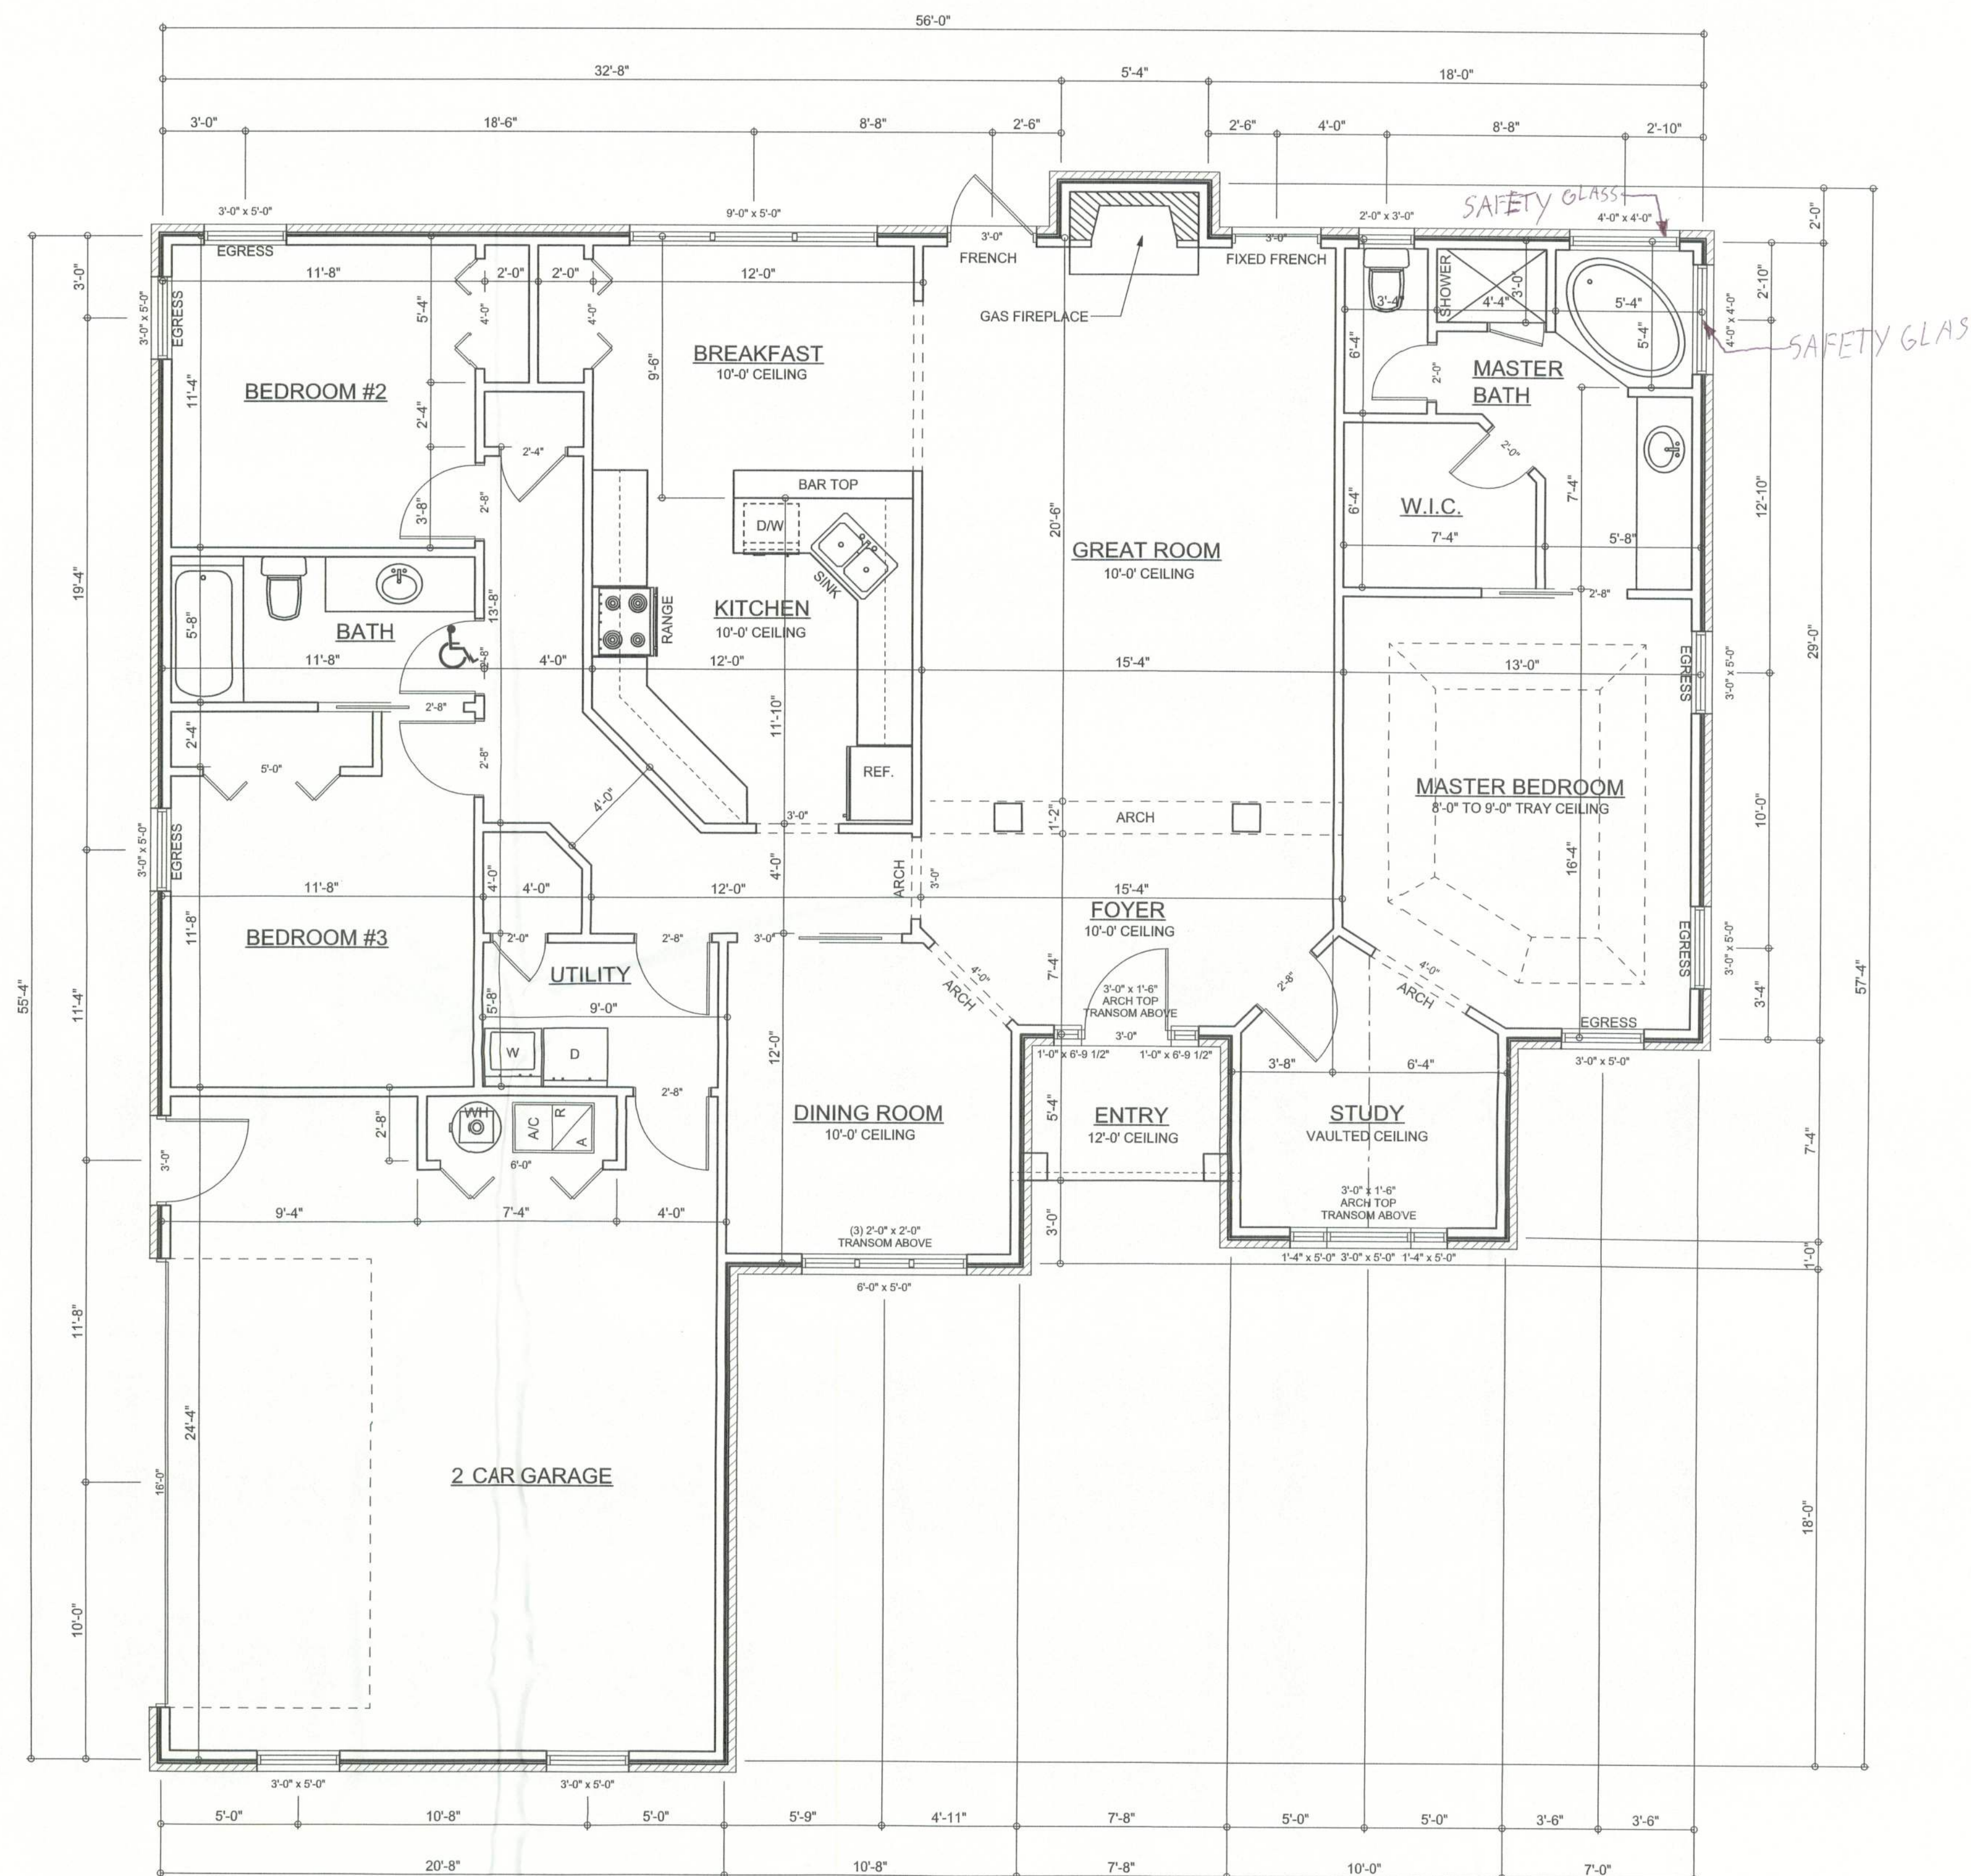

FLOOR PLAN
SCALE: 1/4\"/>

AREA SUMMARY

LIVING AREA	1845	S . F .
GARAGE AREA	494	S . F .
PORCH AREA	41	S . F .
TOTAL AREA	2380	S . F .

WINDLOAD ENGINEER: Mark Disoway,
PE No. 53915, POB 868, Lake City, FL
32056, 386-754-5419

DIMENSIONS:
Stated dimensions supersede scaled dimensions. Refer all questions to Mark Disoway, P.E. for resolution. Do not proceed without clarification.

COPYRIGHTS AND PROPERTY RIGHTS:
Mark Disoway, P.E. hereby expressly reserves its common law copyrights and property right in these instruments of service. This document is not to be reproduced, altered or copied in any form or manner without first this express written permission and consent of Mark Disoway.

CERTIFICATION: I hereby certify that I have examined this plan, and that the applicable portions of the plan, relating to wind engineering comply with section 1609, Florida building code 2004, to the best of my knowledge.

LIMITATION: This design is valid for one building, at specified location.

MARK DISOWAY
P.E. 53915

Mark Disoway
19 OCT 05
SEAL

SPARKS CONSTRUCTION

SPEC HOUSE
Lot 41 Turkey Run S/D

ADDRESS:
Lot 41 Turkey Run S/D
Columbia County, Florida
Mark Disoway P.E.
P.O. Box 868
Lake City, Florida 32056
Phone: (386) 754 - 5419
Fax: (386) 269 - 4871
windloadengineer@bellsouth.net

PRINTED DATE:
October 17, 2005

DRAWN BY: Ben Sparks

CHECKED BY:

FINALS DATE:
17 / OCT / 05

JOB NUMBER:
509142

DRAWING NUMBER

A-2
OF 6 SHEETS