


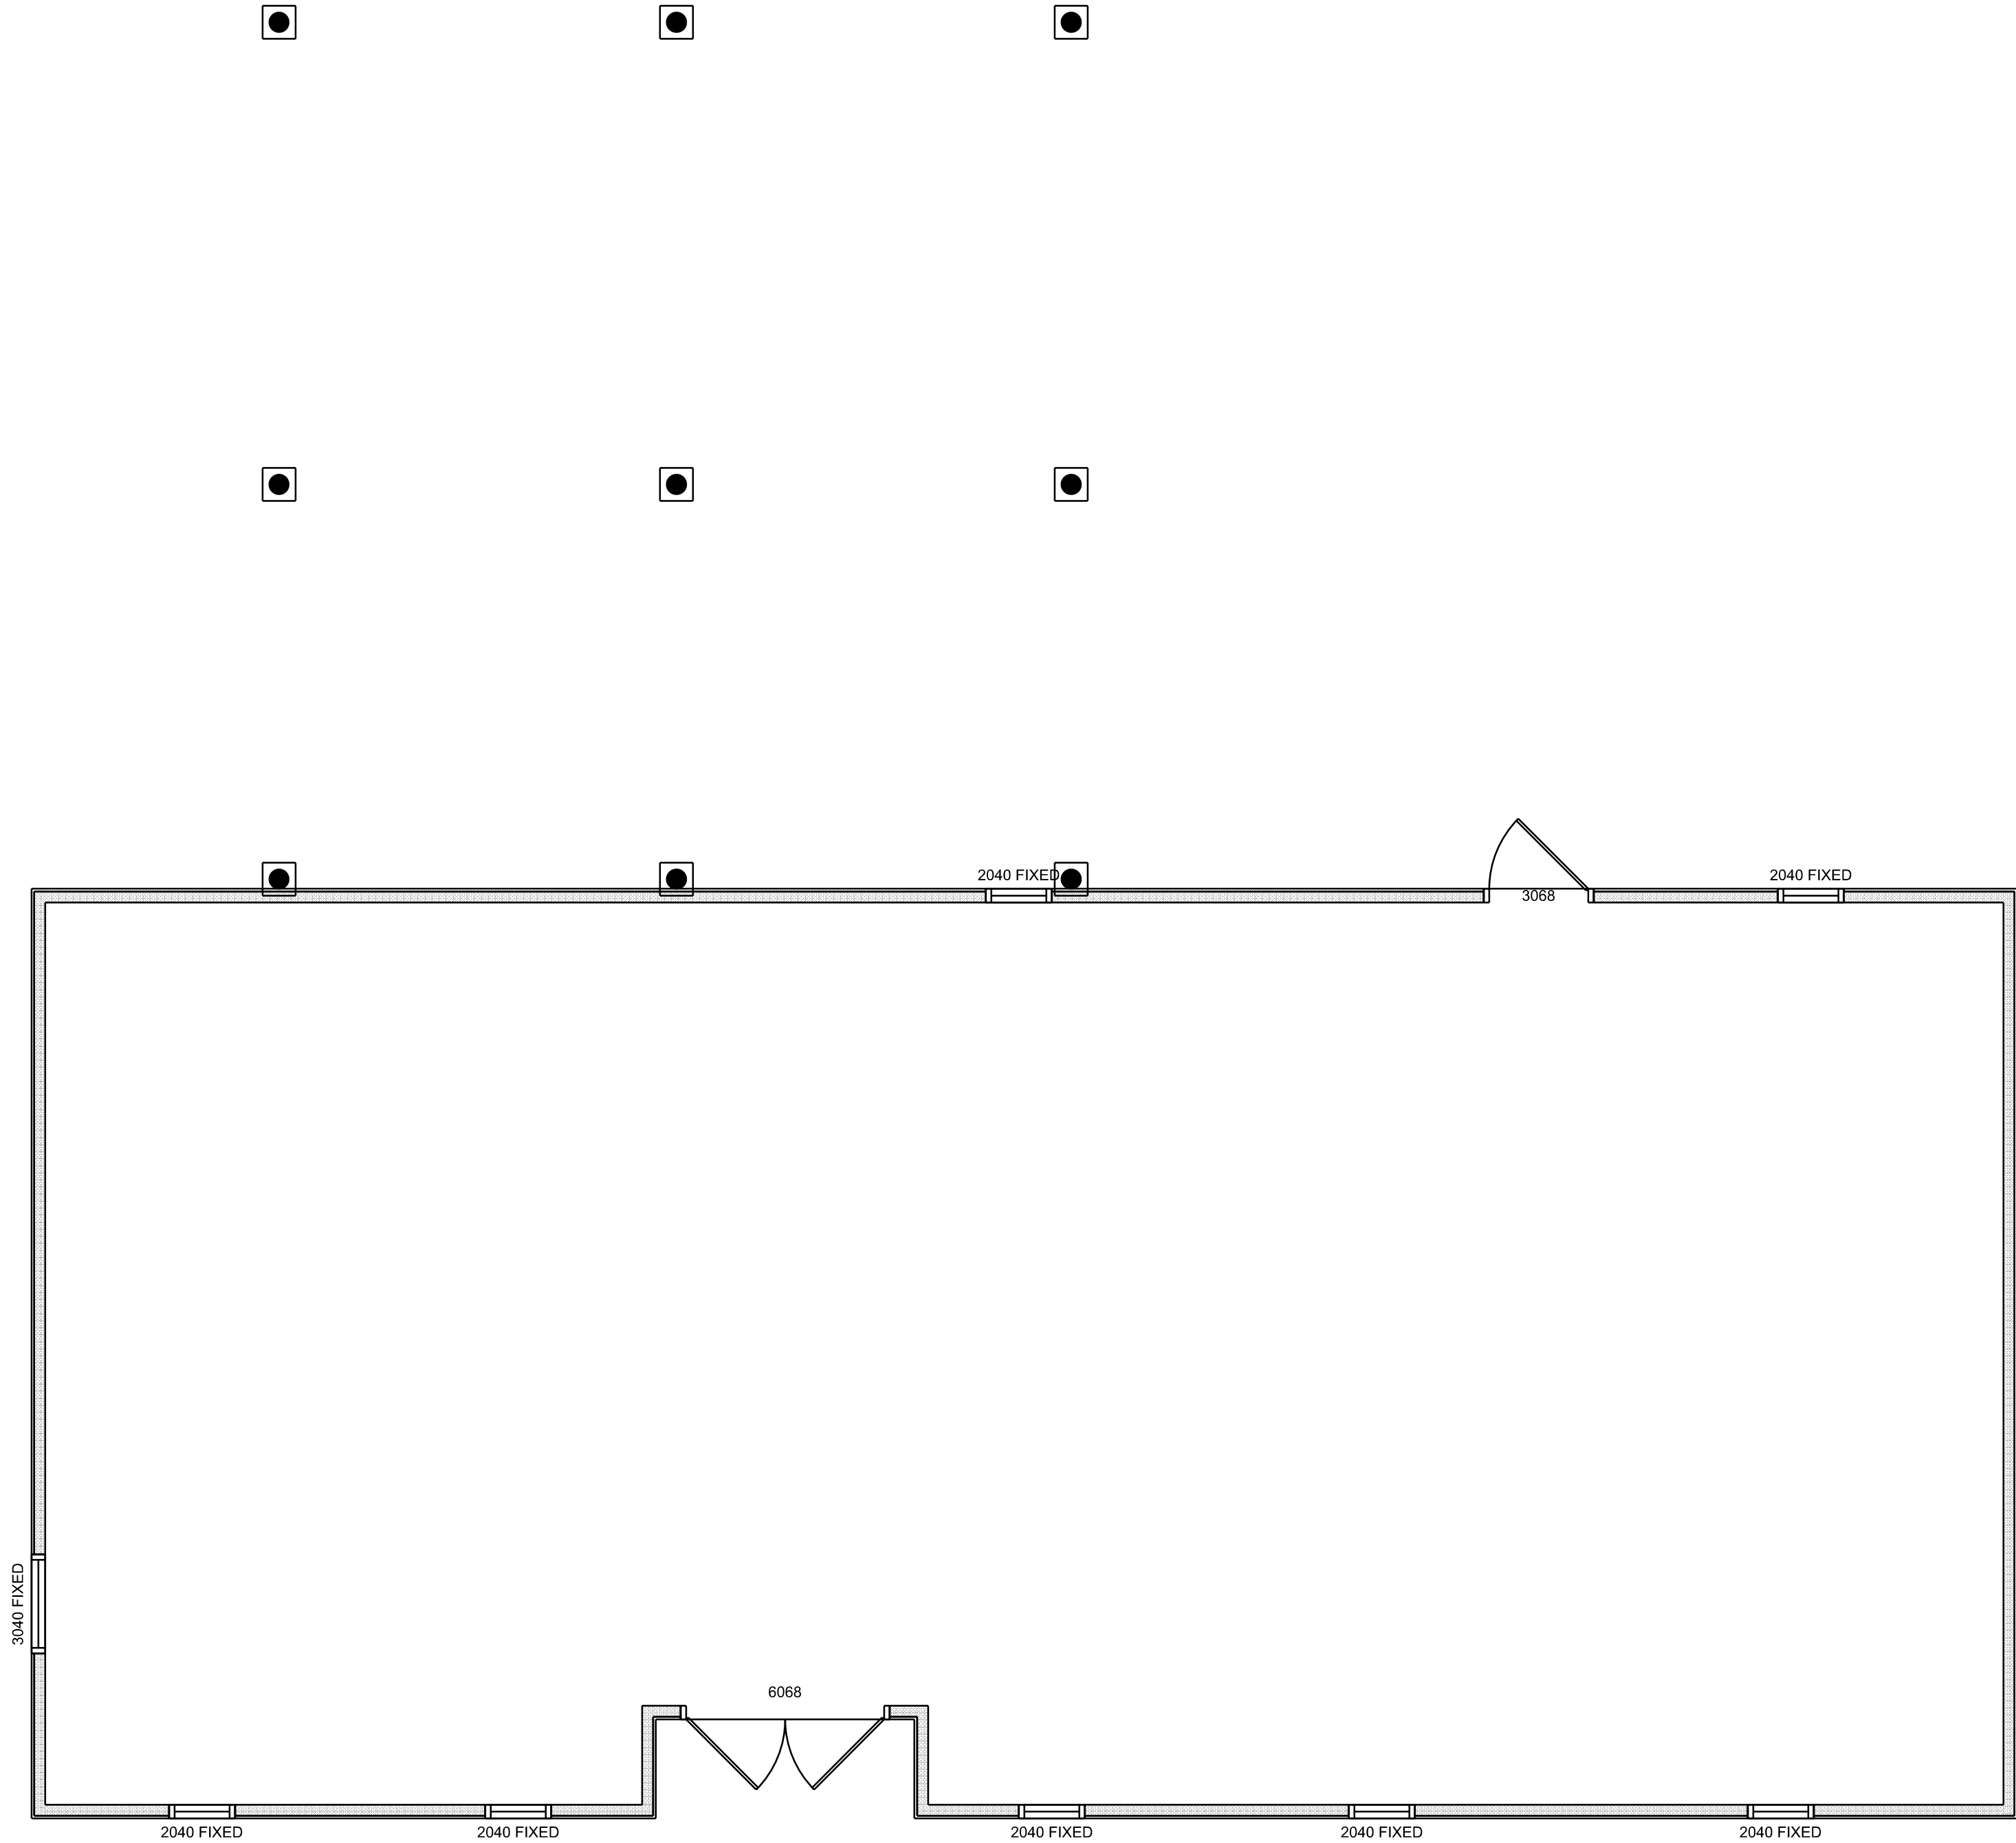

EXISTING FLOOR PLAN
SCALE: 1/4" = 1'-0"


EXISTING OFFICE RE-ROOF & FACE-LIFT FOR:

BARRS PLUMBING

FORT WHITE, FLORIDA



JOINT VENTURED WITH

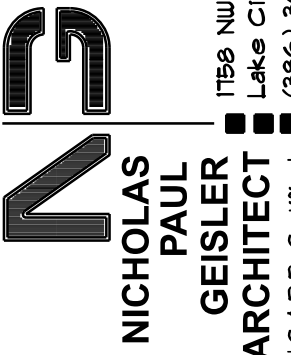

NICHOLAS P. GEISLER ARCHITECT
1759 NW Brown Rd.
Lake City, FL 32055
(386) 365-4355
N.C.A.R.B. Certified

SHEET NUMBER

A.4

OF 1 SHEETS

Nicholas P. Geisler

Digitally signed by Nicholas P. Geisler
DN: cn=Nicholas P. Geisler email=n.geisler@gmail.com o=US O=Nicholas P. Geisler OU=Nicholas P. Geisler
Date: 2024.07.16 09:22:16 -0500

AR0007005