



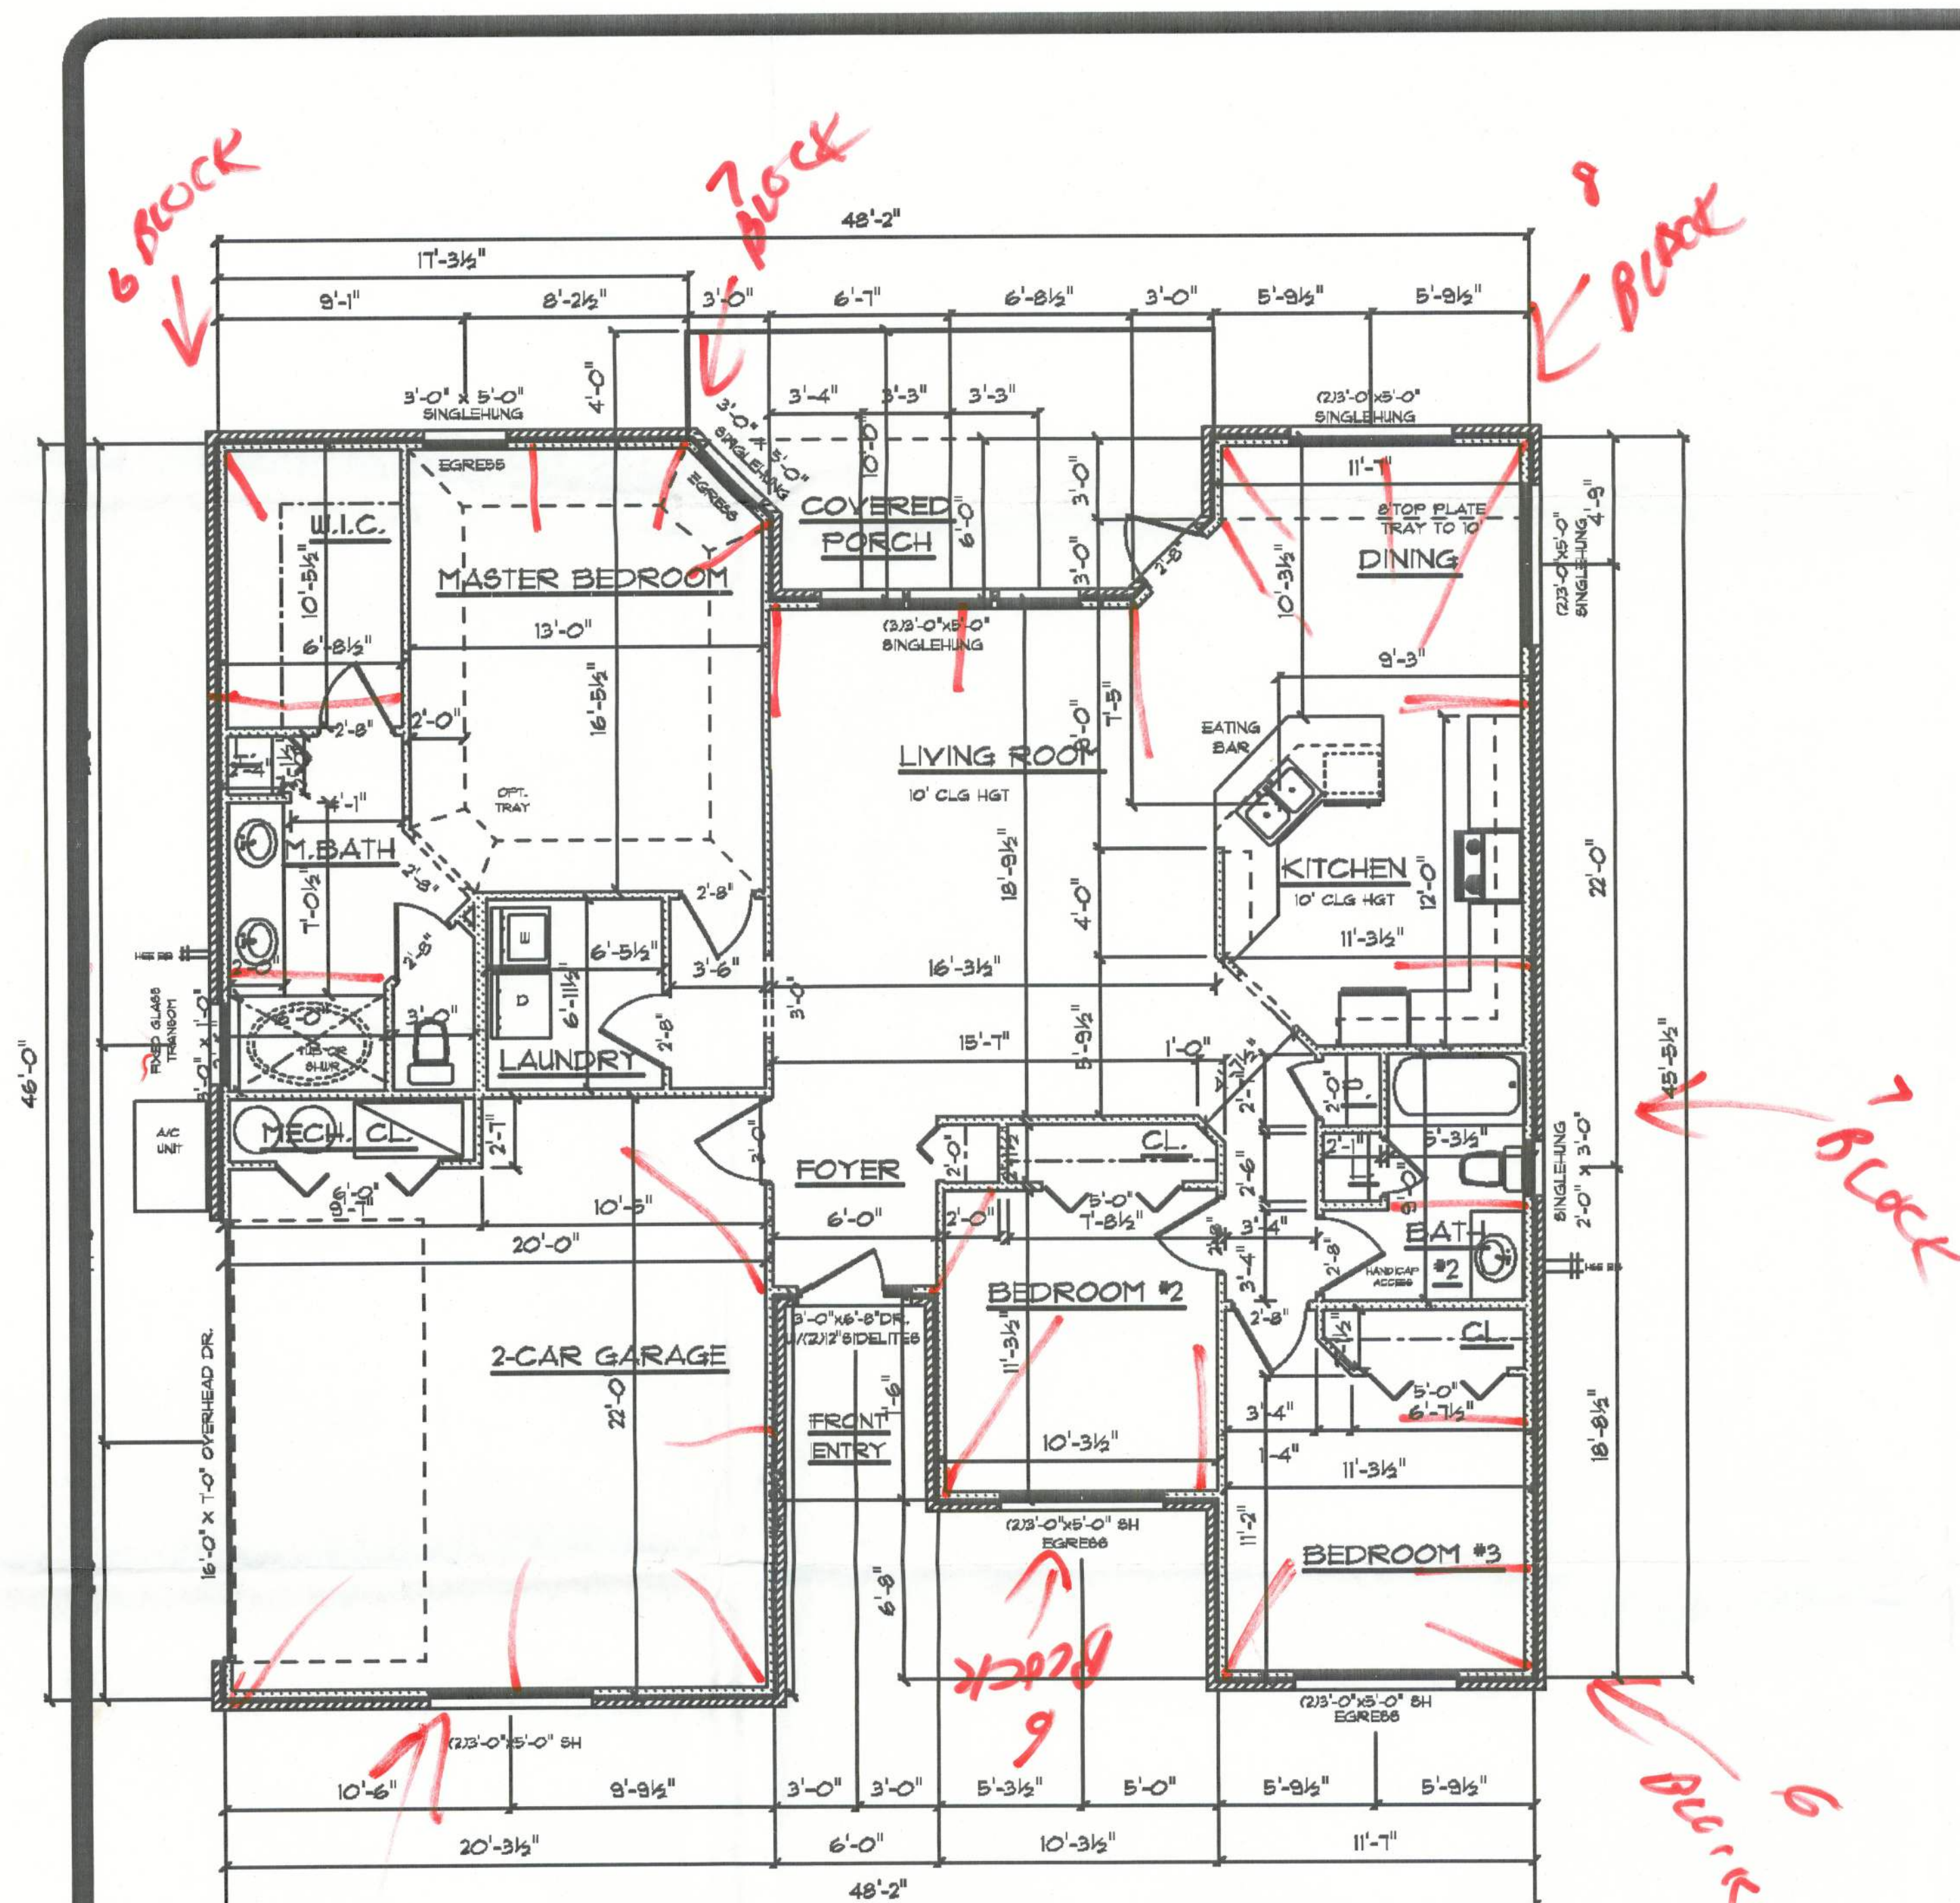


A/C LIVING AREA	1511 S.F.
FRONT ENTRY	35 S.F.
COVERED PORCH	88 S.F.
2-CAR GARAGE & MECH. CL.	455 S.F.
TOTAL AREA UNDER ROOF	2089 S.F.

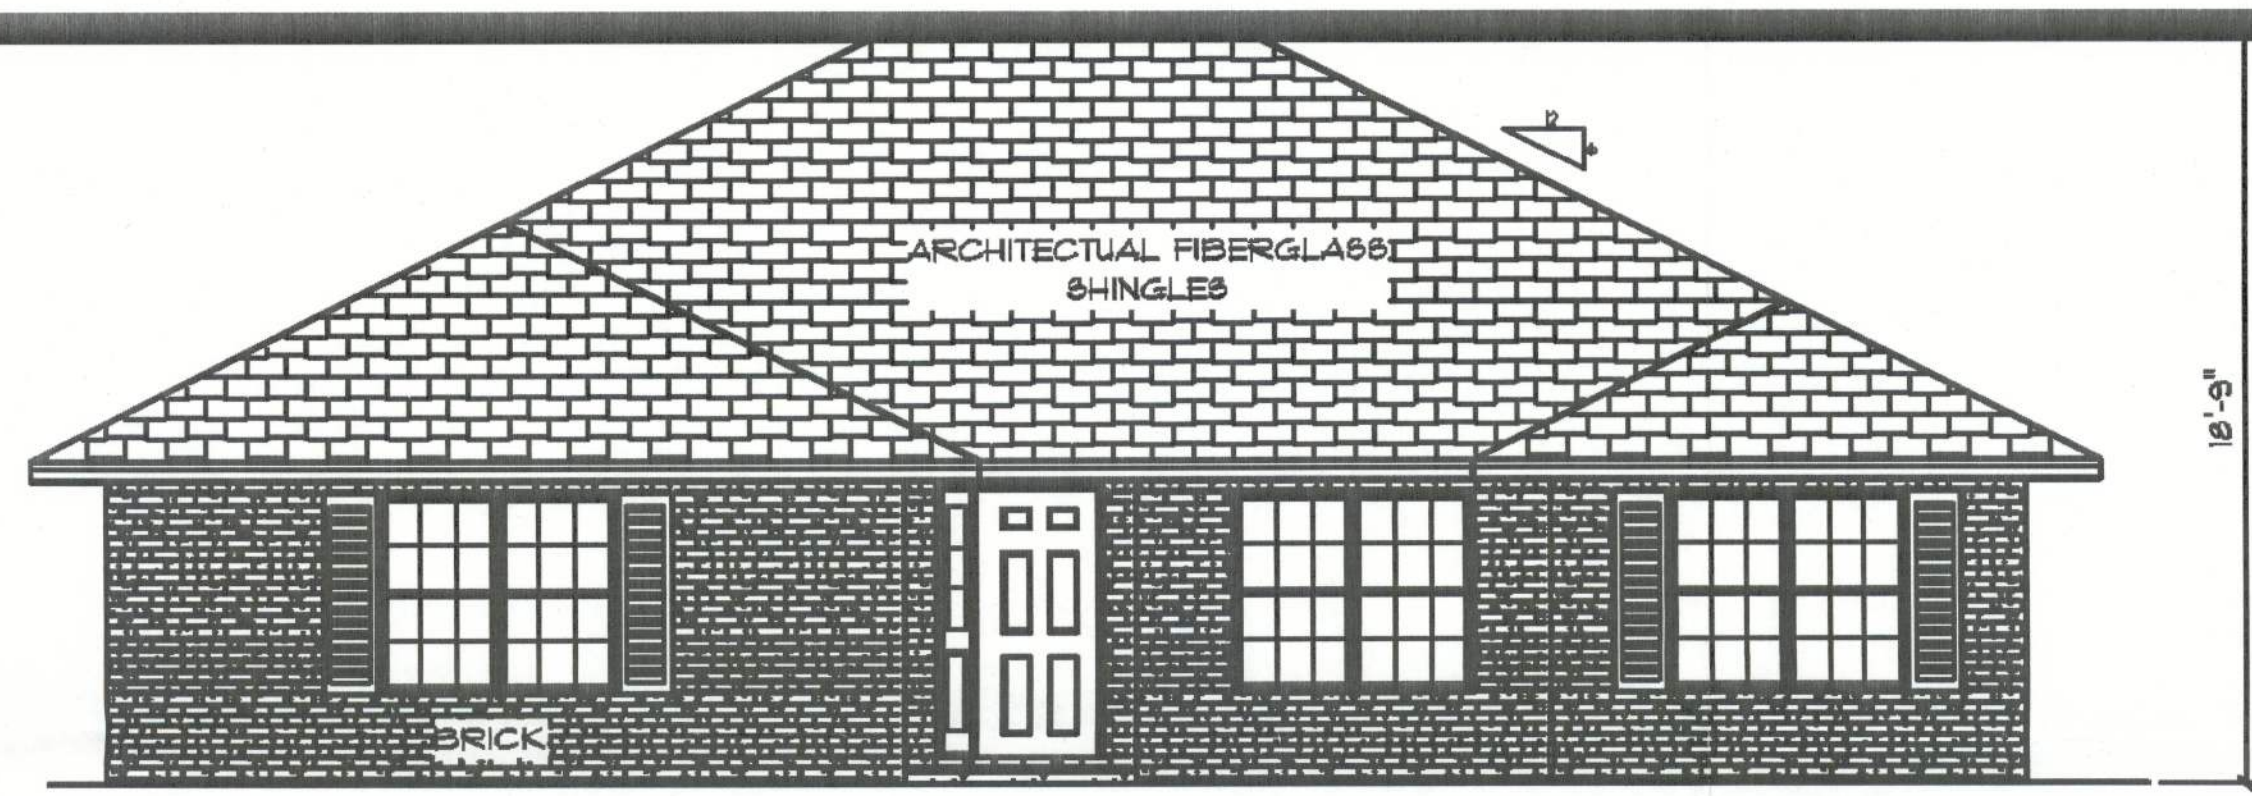

*** FRONT ELEVATION ***


SCALE : 1/4" = 1'-0"

NOTE: 24" OVERHANG ON EAVES
12" OVERHANG ON GABLE ENDS

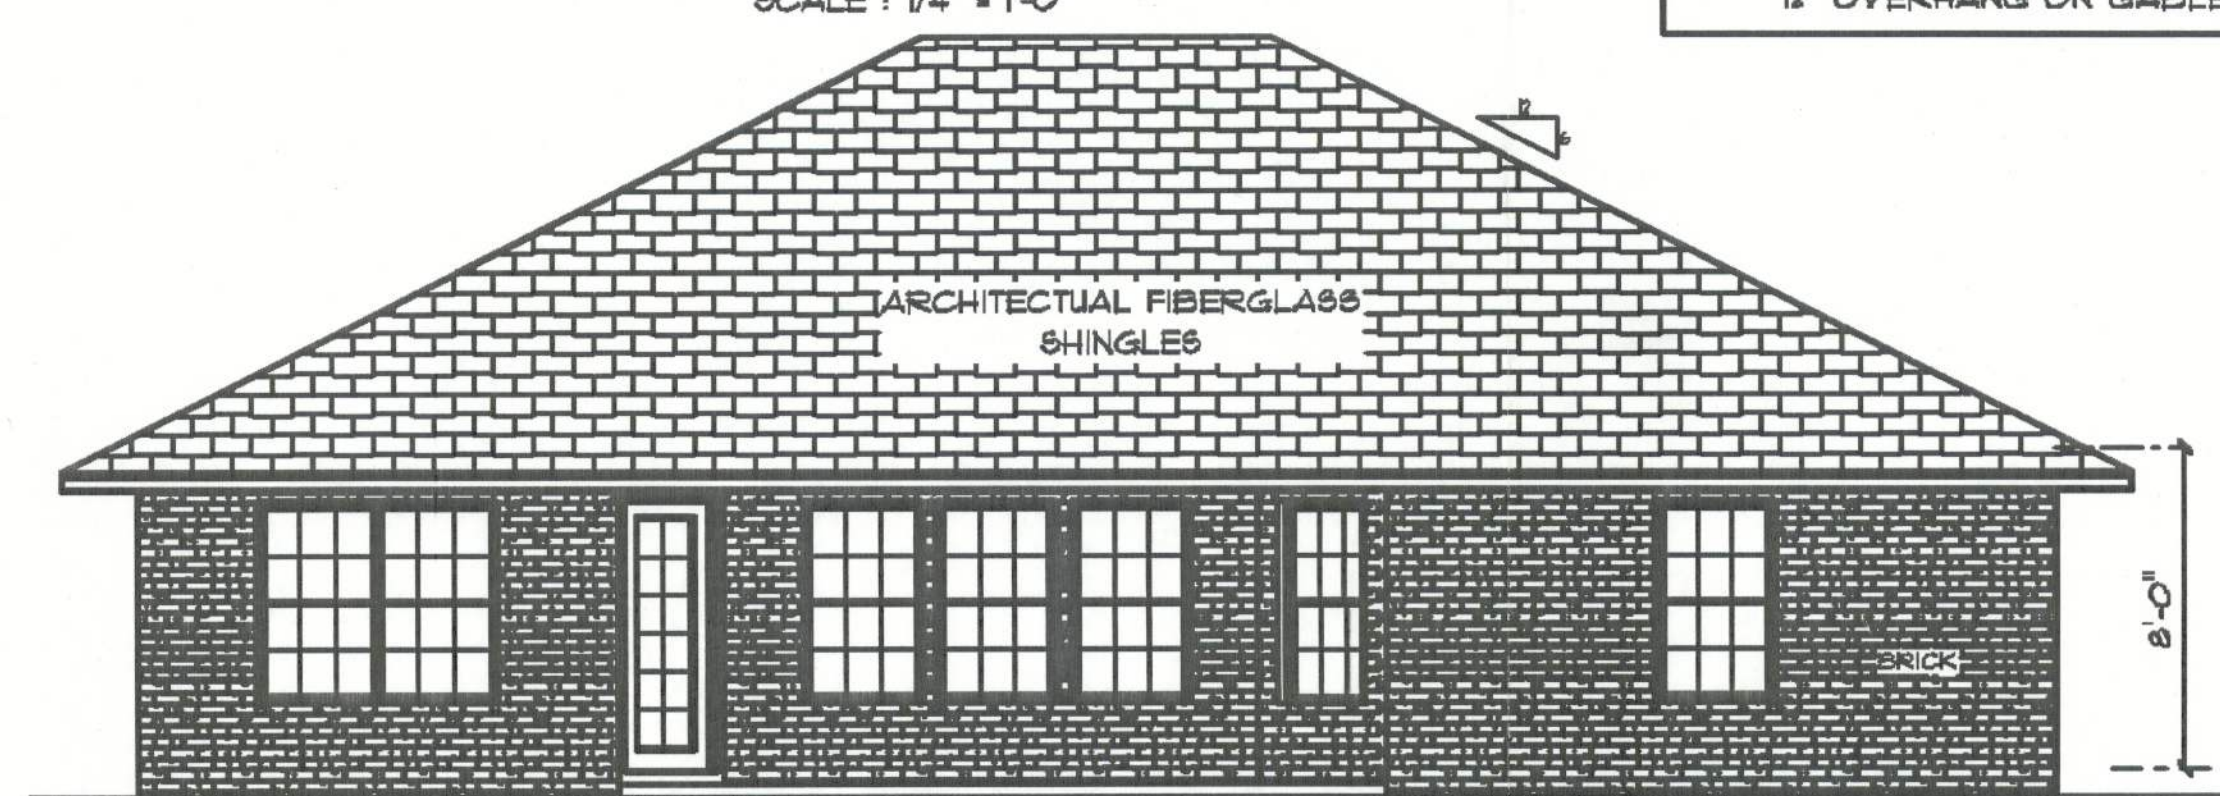


*** REAR ELEVATION ***

SCALE : 1/4" = 1'-0"

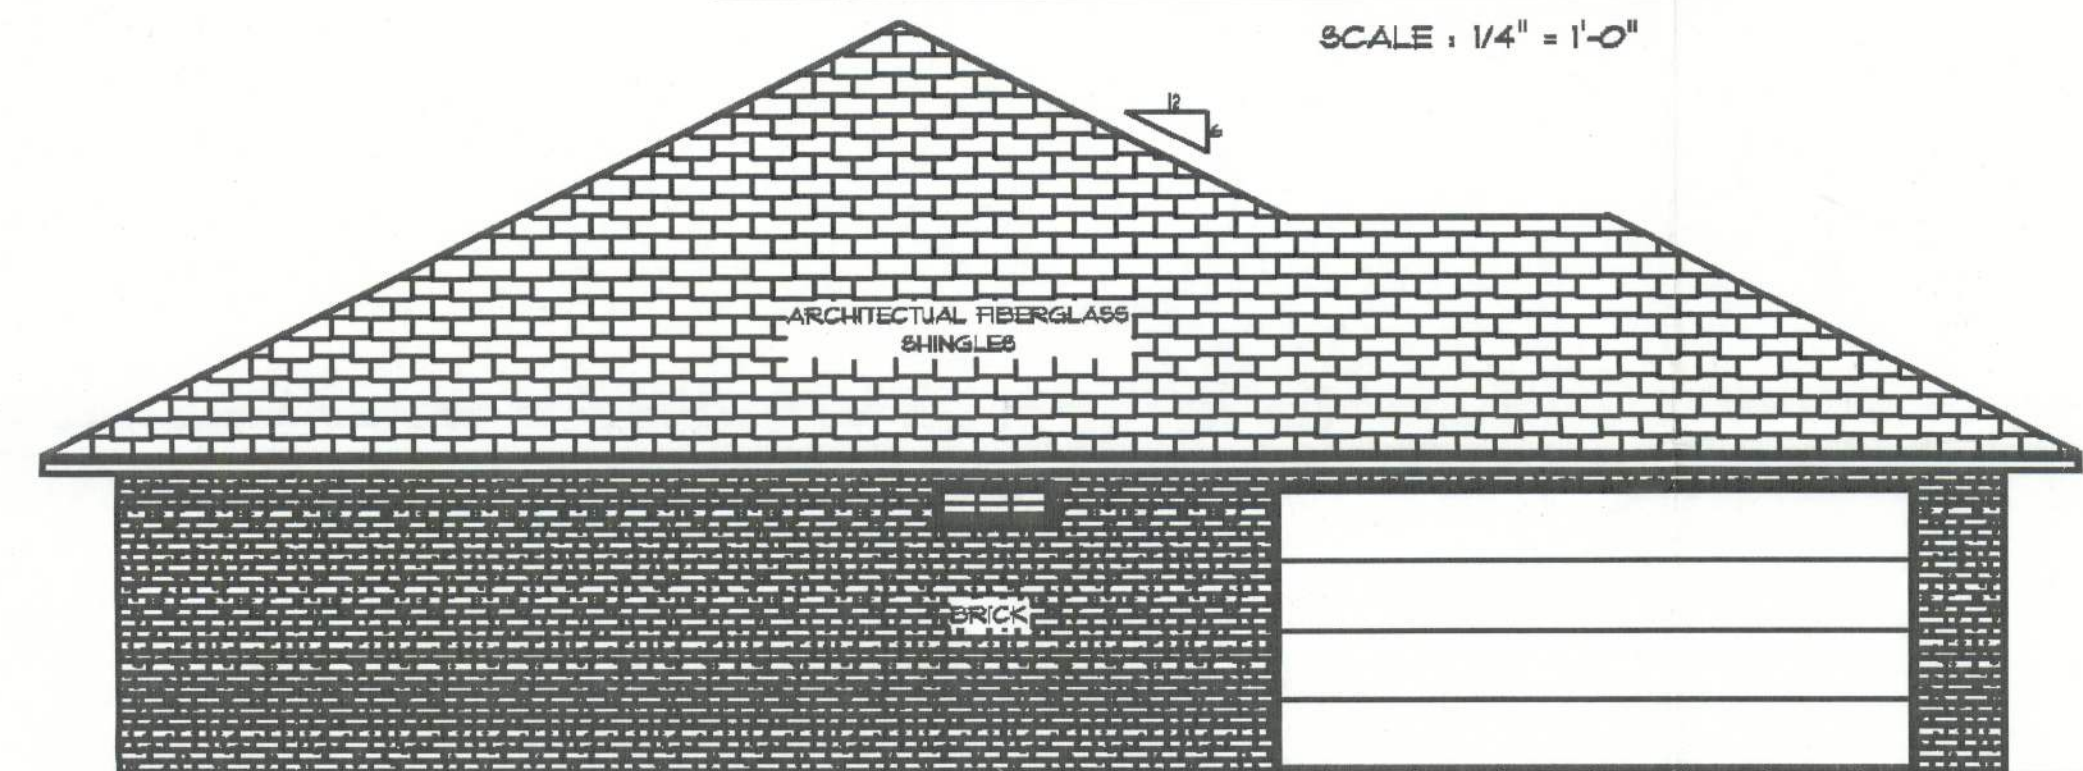

*** LEFT SIDE ELEVATION ***

SCALE : 1/4" = 1'-0"

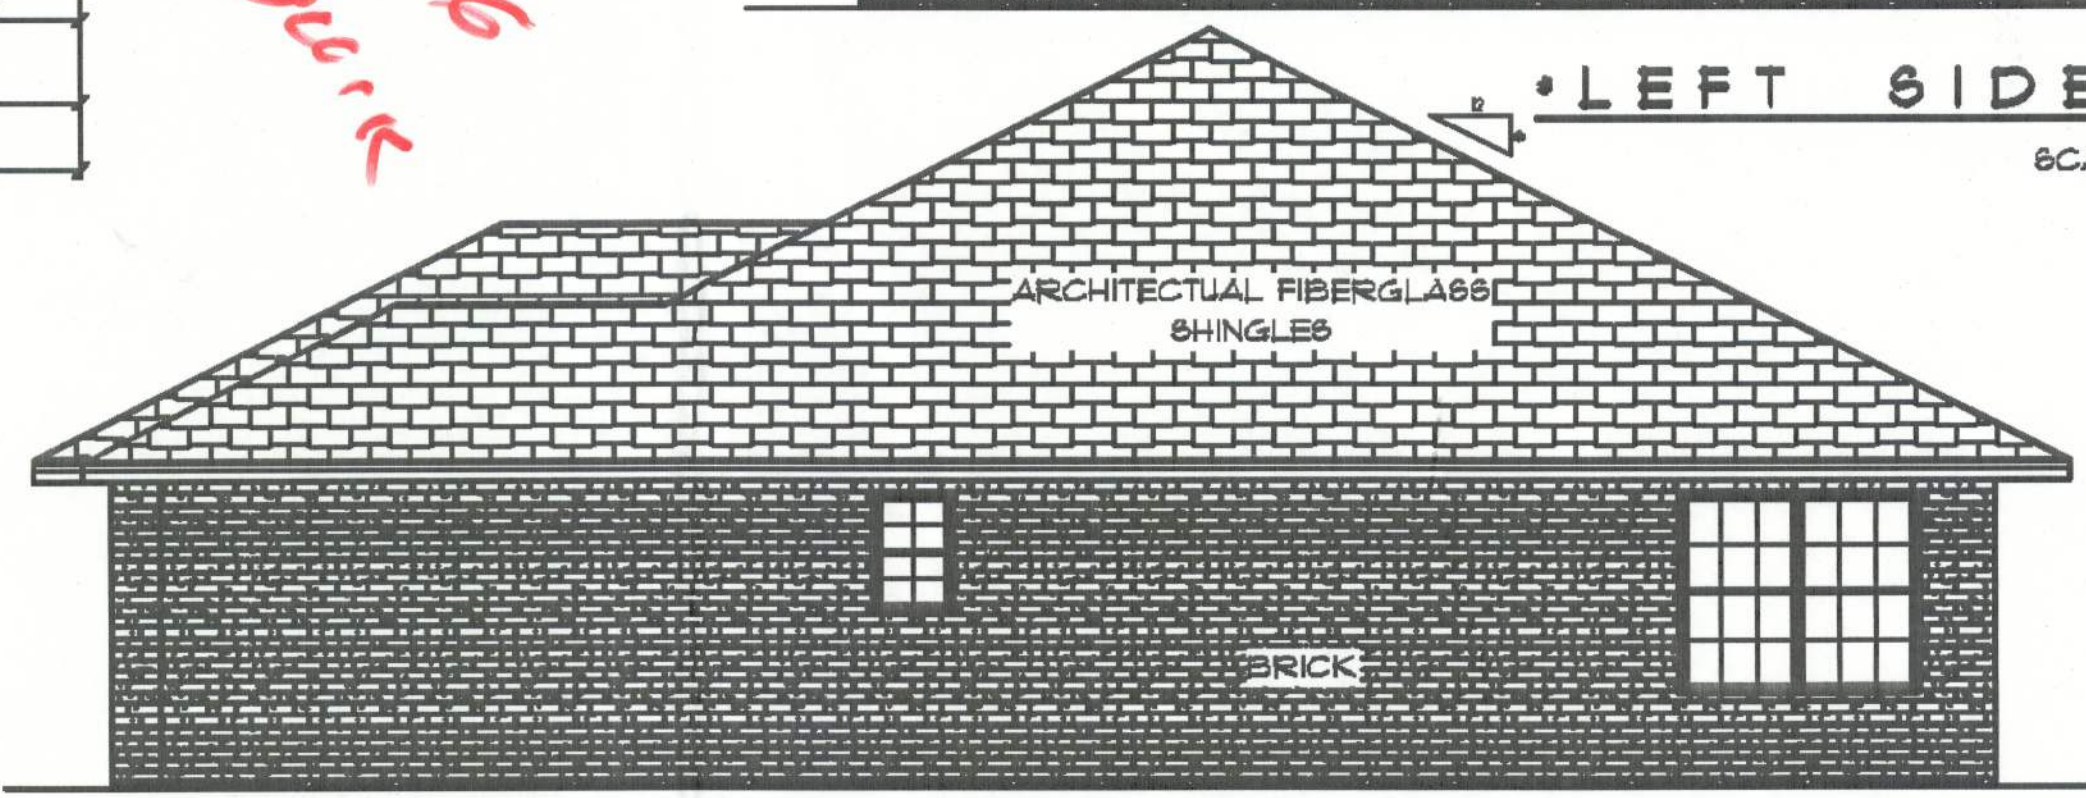

*** RIGHT SIDE ELEVATION ***

SCALE : 1/4" = 1'-0"

REVISIONS	
03/08/06	TR
	TR
	TR

SOFTPLAN
ARCHITECTURAL SOFTWARE

"THE SAMUEL"
LOT #61
EMERALD COVE

LAKE CITY
FLORIDA

Towne PL, Suite
201 Hill Hall of Peace Dr.
Lake City, Florida 33606
Phone: (813) 735-1000
Cell: (813) 947-1181
Email: ead@townepl.com

PRINTED DATE
March 08, 2006

DRAWN BY: TOWNE PL
CHECKED BY:

DESIGNED BY:
Cecilia M. Ruffa

FINAL DATE:

JOB NUMBER:

DRAWING NUMBER

A-1
OF 2 SHEETS