



REVISIONS

SOFTPLAN

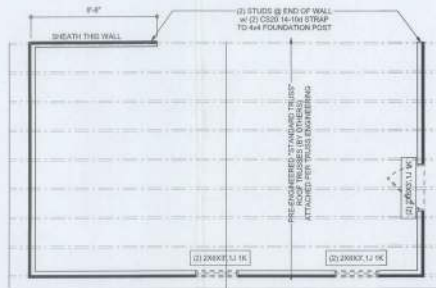

STRUCTURAL PLAN
SCALE: 1/8" = 1'-0"

HEADER LEGEND

 

TOTAL SHEAR WALL SEGMENTS


	REQUIRED	ACTUAL
TRANSVERSE	14.0'	28.7'
LONGITUDINAL	20.0'	28.0'

WALL LEGEND


	EXTERIOR WALL
	INTERIOR NON-LOAD BEARING WALL
	INTERIOR LOAD BEARING WALL w/ NO UPLIFT
	INTERIOR LOAD BEARING WALL w/ UPLIFT

STRUCTURAL PLAN NOTES

- SN-1 ALL LOAD BEARING FRAME WALL & PORCH HEADERS SHALL BE A MINIMUM OF (2) 2X6 SPP #2 U.N.G.
- SN-2 ALL LOAD BEARING FRAME WALL HEADERS SHALL HAVE (1) JACK STUD & (1) KING STUD EACH SIDE (U.N.G.)
- SN-3 DIMENSIONS ON STRUCTURAL SHEETS ARE NOT EXACT. REFER TO ARCHITECTURAL FLOOR PLAN FOR ACTUAL DIMENSIONS.
- SN-4 PERMANENT TRUSS BRACING IS TO BE INSTALLED AT LOCATIONS AS SHOWN ON THE SEALED TRUSS DRAWINGS. LATERAL BRACING IS TO BE RESTRAINED PER BC30-40, BC30-81, BC30-82, & BC30-83. BC30-82 & BC30-83 ARE FURNISHED BY THE TRUSS SUPPLIER, WITH THE SEALED TRUSS PACKAGE.

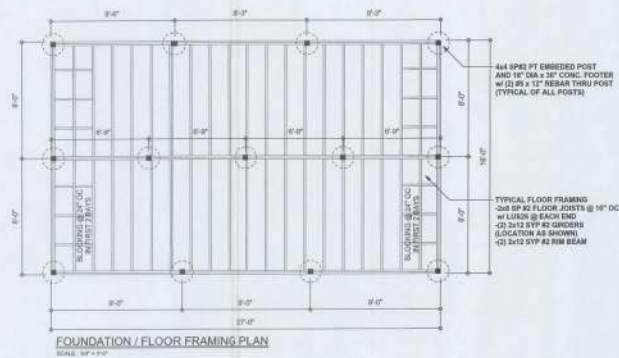


FOUNDATION / FLOOR FRAMING PLAN
SCALE: 1/8" = 1'-0"

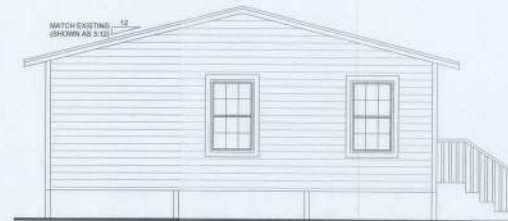

GABLE / FRONT ELEVATION
SCALE: 1/8" = 1'-0"



END / SIDE ELEVATION
SCALE: 1/8" = 1'-0"

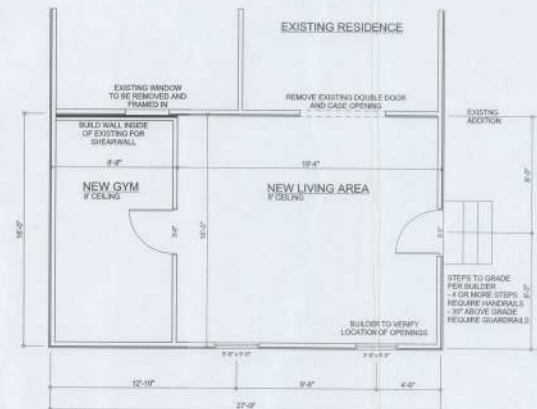

FLOOR PLAN

SCALE: 1/8" = 1'-0"

ADDITION AREA = 432 FT²

THIS ADDITION IS DESIGNED TO BE SELF-SUPPORTED AND DOES NOT APPLY ADDITIONAL LOADS TO THE EXISTING

APPROVED ENGINEER: Mark Dismore
P.E. No. 10010, P.O. Box 10010, Lake City, FL 33606-0010
DATE: 04/03/2014

COMMENTS AND PROPERTY RIGHTS:
Mark Dismore P.E. hereby certifies that he has prepared this plan, and that the structural portions of this plan, relating to and engineering comply with minimum S.F. 1-101 Florida Building Code, Chapter 10, and is in accordance with the best of my knowledge.

LOCATIONS: This design is valid for use building at another location.

DATE: 04/03/2014
P.L. 10010

PROJECT: 140207
DATE: 04/03/2014

Affinity Construction
Travis Lamonda
765 SW Valley Way
Lake City, FL 32025
386-438-3622

Carpenter Addition

ADDRESS:
3643 SW Pensacola Rd.
Lake City, FL

Mark Dismore P.E.
163 SW Highway 19, P.O. Box 1103
Lake City, FL 32025
Phone: (386) 734-5419
Fax: (386) 269-4871

PRINTED DATE:
Thursday, April 3, 2014

DRAWN BY: STRUCTURAL, BT

FINAL DATE:
2014-04-03

JOB NUMBER:
140207

DRAWING NUMBER:
#1

OF 2 SHEETS

