

ENCLOSED
PORCH NO
NO WORK

NO WORK

NO WORK

NO WORK



NO WORK

NO WORK

NO WORK

REUSE EXISTING STAIRS, CUT OFF ANY
DAMAGED WOOD AND REPLACE WITH SIM
WOOD PROVIDE HAND RAIL AND GUARDS
SIMILIAR TO NEW DECK RAILS

4
A-4

CONTINUOUS RIM BOARD

3
A-4

REPLACE ALL DAMAGED OR
MISSING DECK FRAMING
MEMBERS ALL MEMBERS
SHALL BE FREE OF ROT,
CRACK OR SAGGING

CONTINUOUS WALL LEDGER
APPEARS IN GOOD CONDITION
AND IS SECURELY ATTACHED
AT ALL LOCATIONS

MAIN HOUSE
ELEVATED

ENCLOSED
PORCH NO
NO WORK

DENOTES RAIL
POST FOR CABLE
SYSTEM

1 FRAMING PLAN
No Scale:

PERMIT No.

DATE

27 JULY 2024

FILE NUMBER

REVISIONS

PAIGE L. POOLE ARCHITECT

8601 NW 4TH PLACE GAINESVILLE FL 32607-1414
(352) 332-7206 Ph/Fx E-MAIL PLPKLT@AOL.COM

DECK REPAIRS
FOR MATT POLLOCK
913 Sw SANTE FE DR FORT WHITE FL


SHEET TITLE
FLOOR PLAN /FRAMING PLAN

DRAWN
P.L.P.
CHECKED
P.L.P.



SHEET NO.


A-2

OF

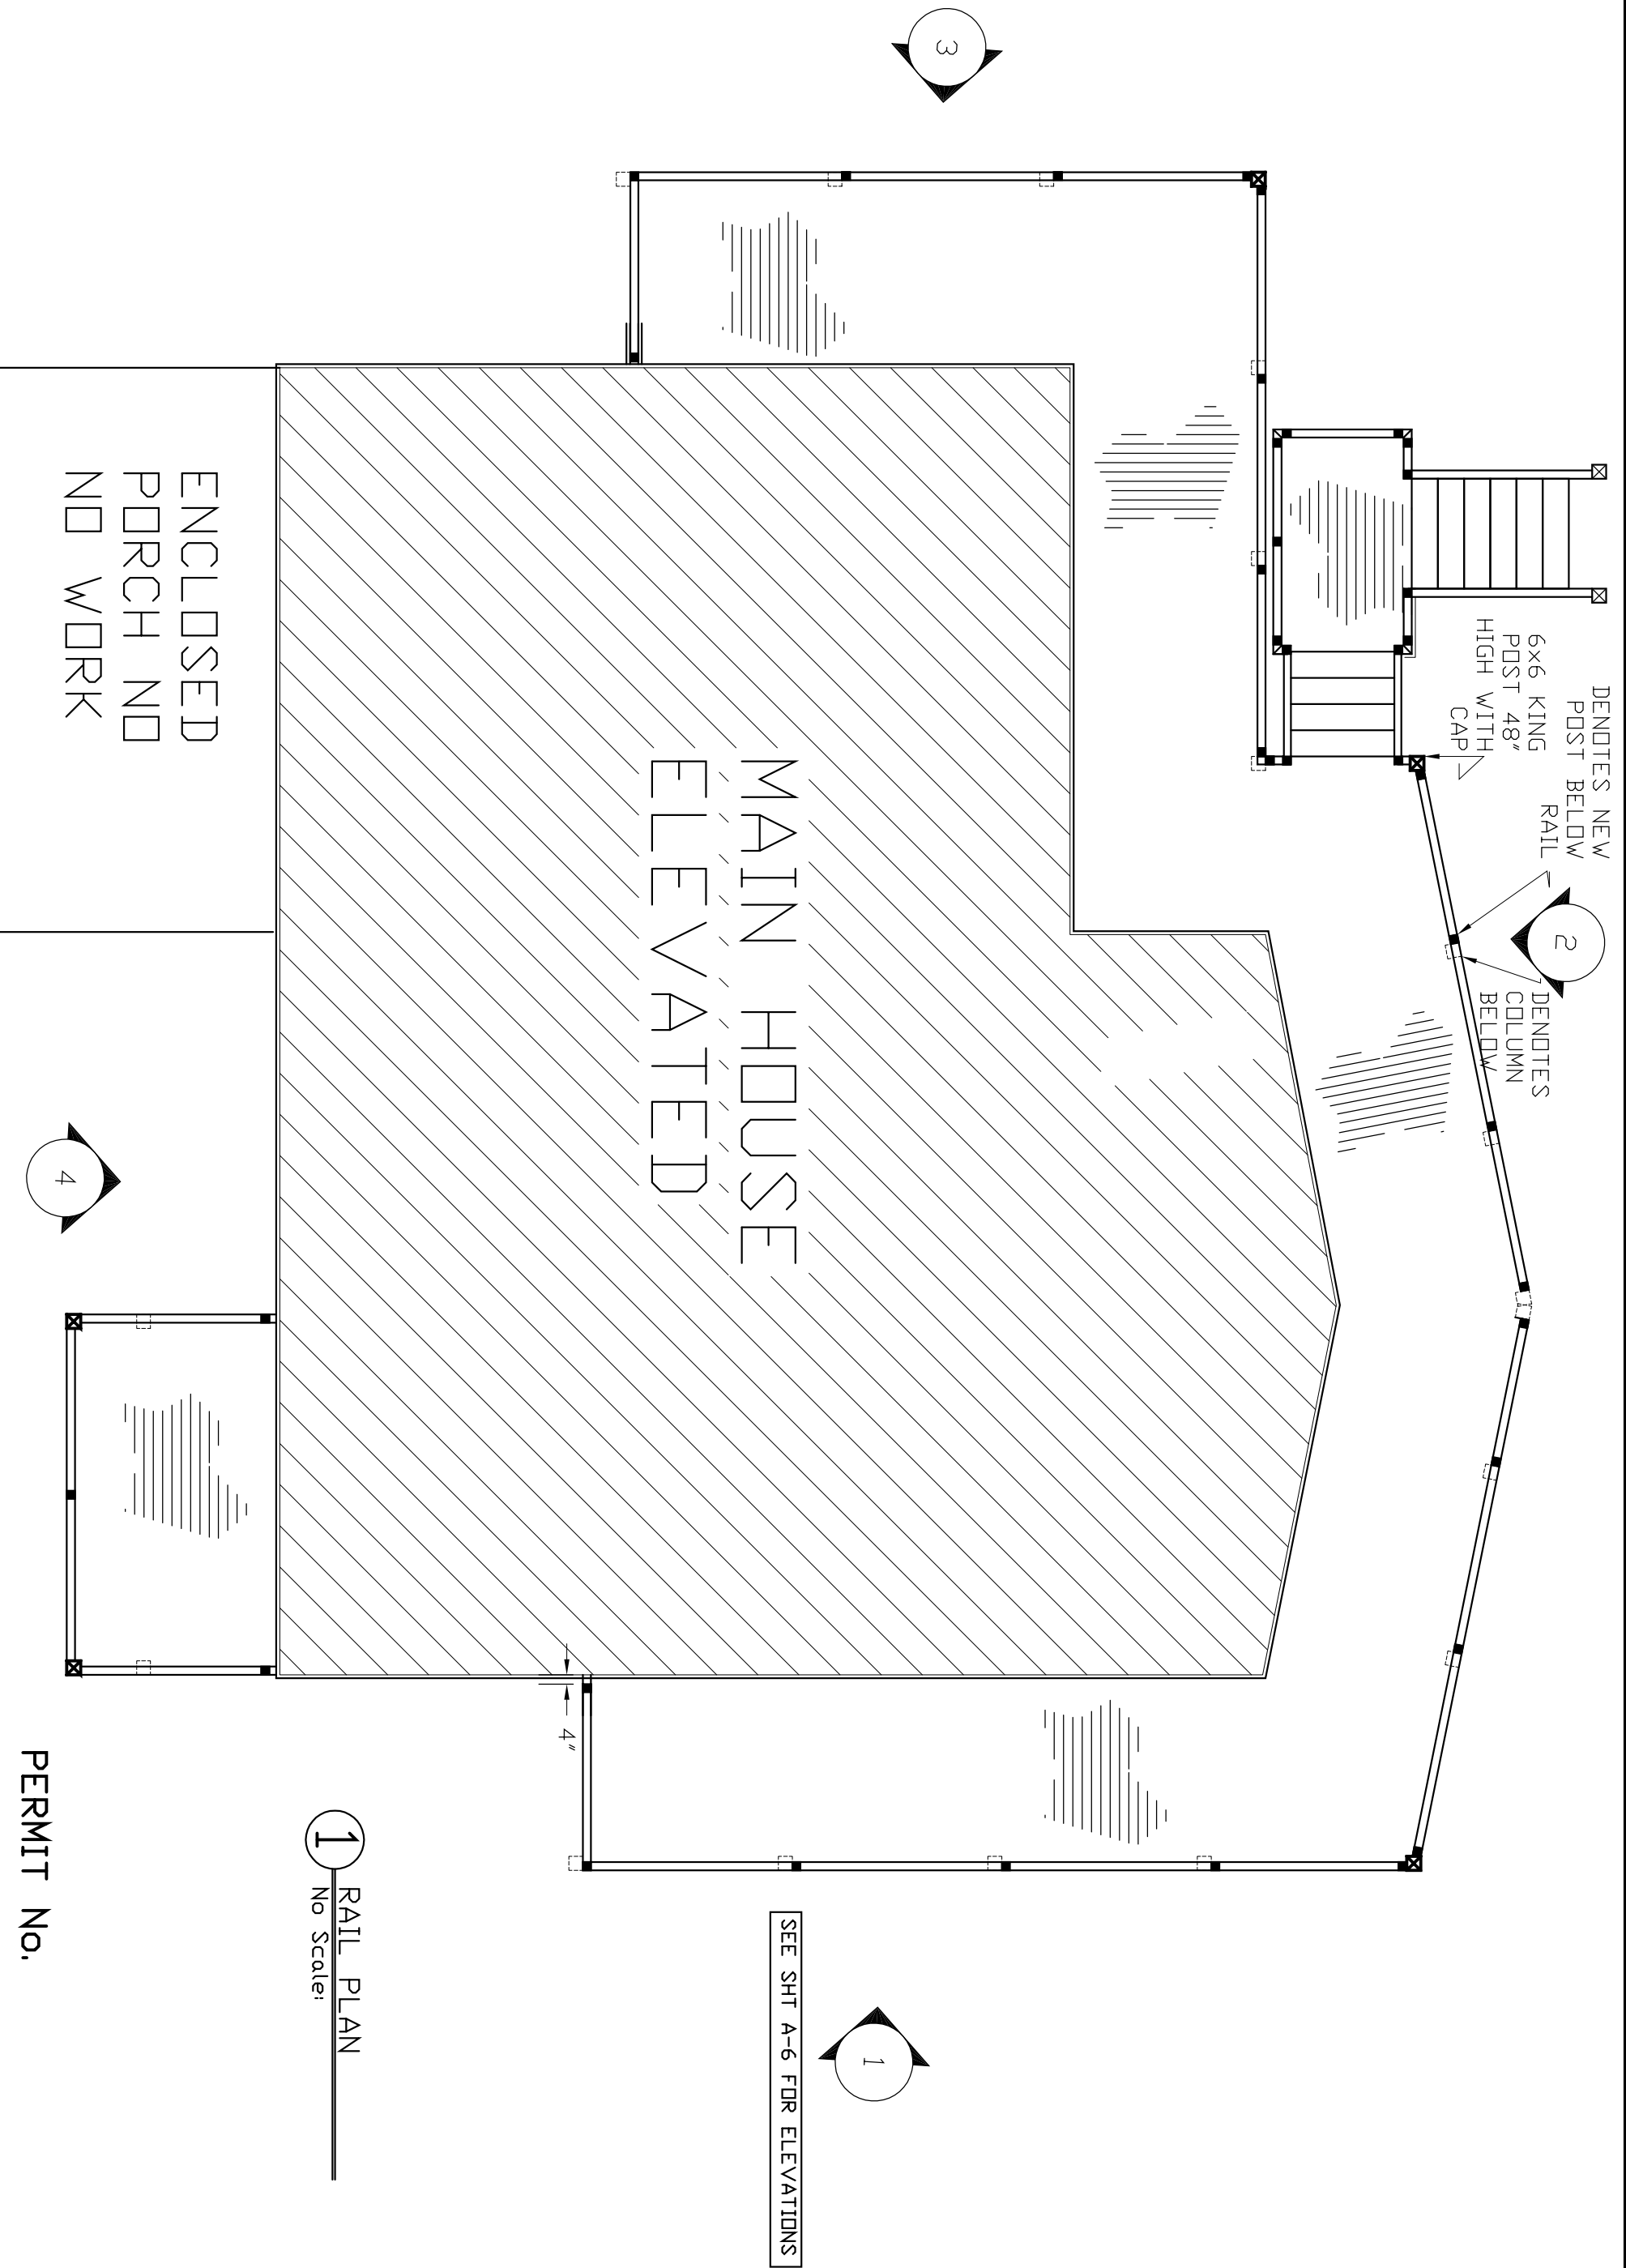


DATE	FILE NUMBER	REVISIONS		PAIGE L. POOLE ARCHITECT	DECK REPAIRS	SHEET TITLE	DRAWN P.L.P.	SHEET NO. A-3	DATE
				8601 NW 4TH PLACE GAINESVILLE FL 32607-1414	FOR MATT POLLOCK	RAIL PLAN	CHECKED P.L.P.		
				(352) 332-7206 Ph/Fx E-MAIL PLPKLT@AOL.COM	913 SW SANTE FE DR FORT WHITE FL				

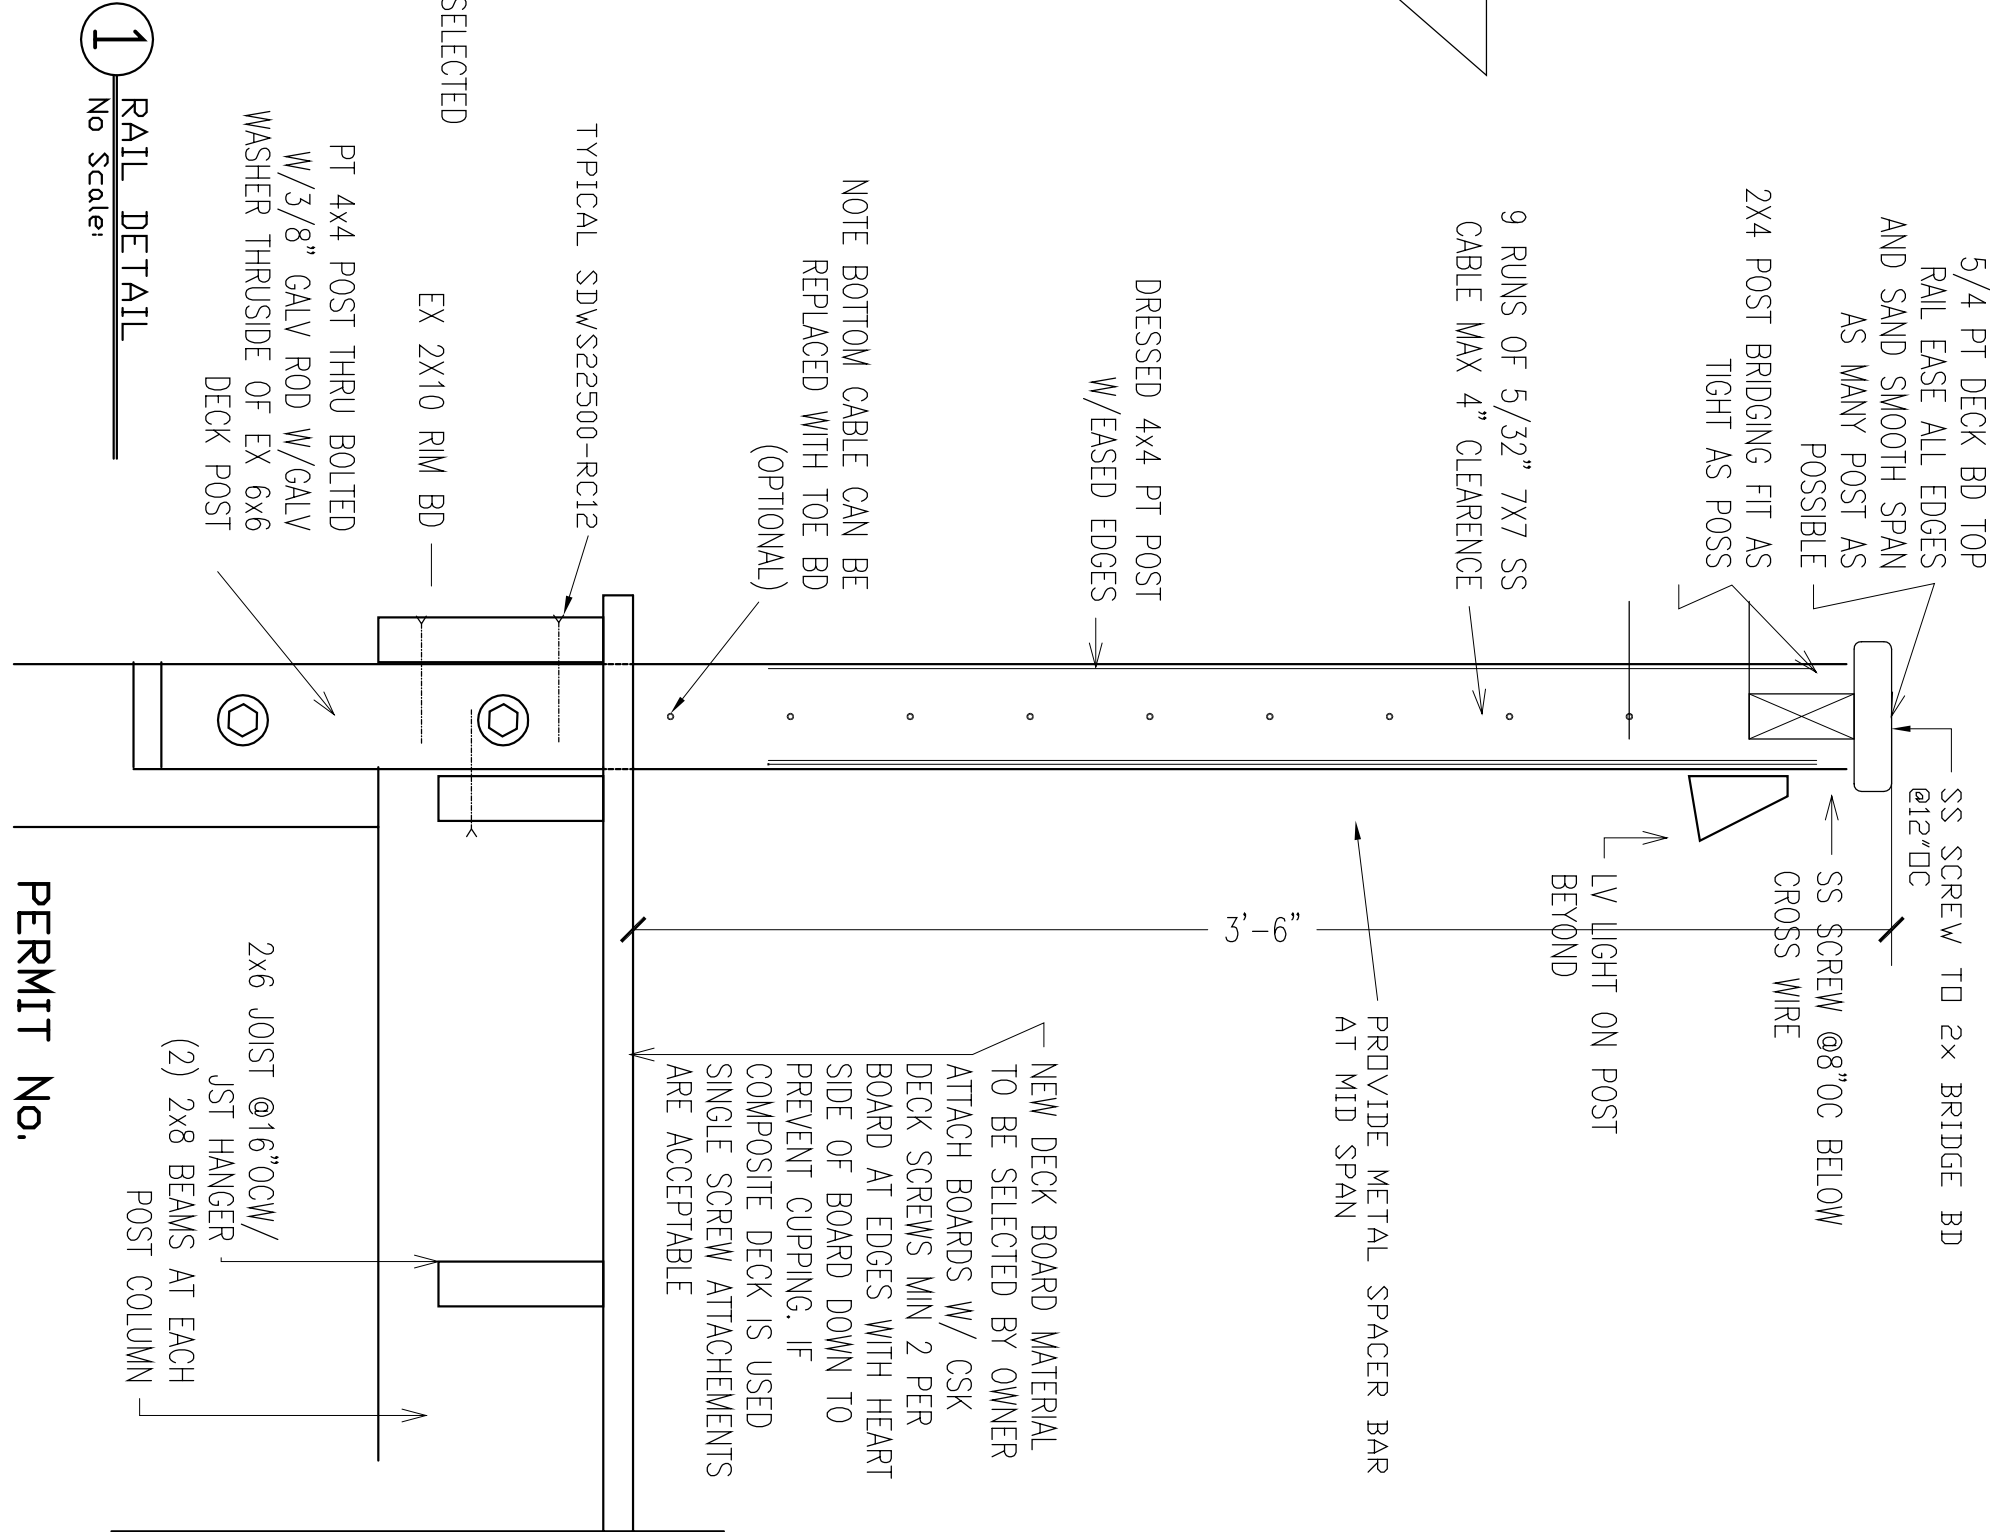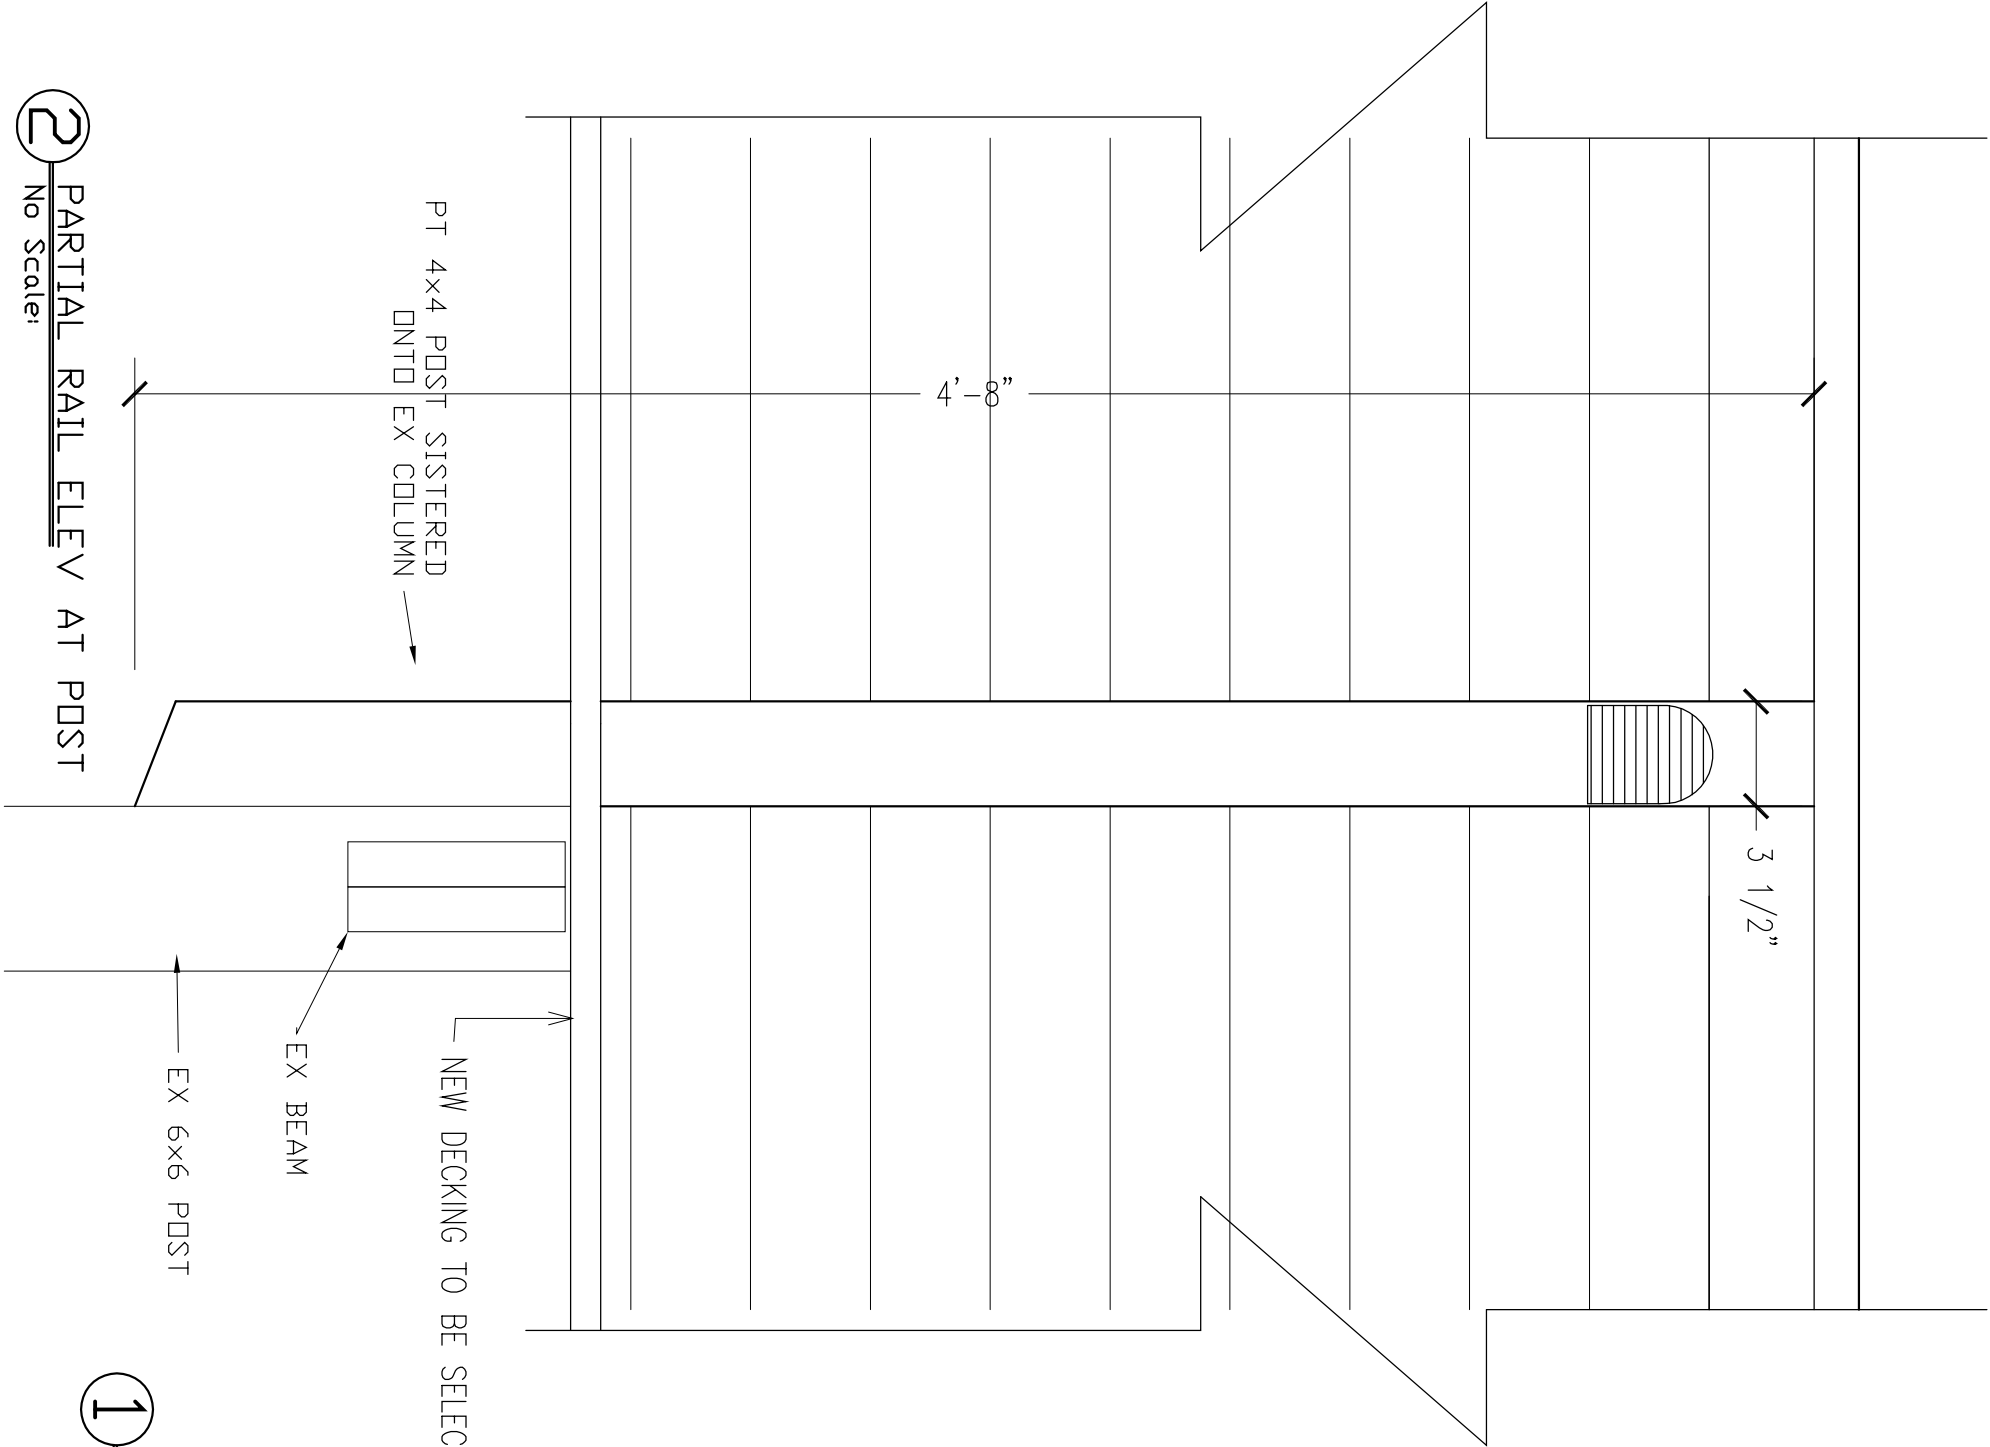


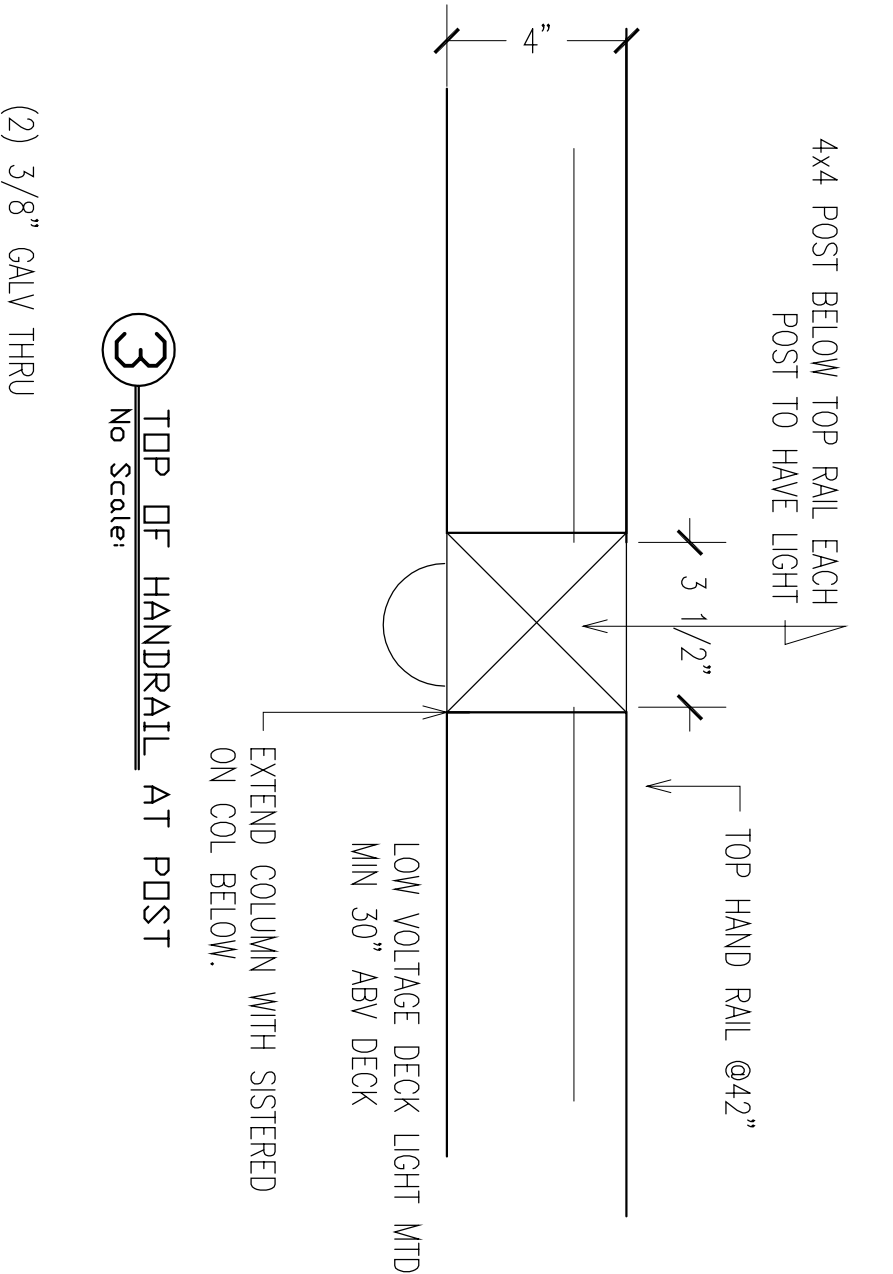


3 TOP OF HANDRAIL AT POST
No Scale:

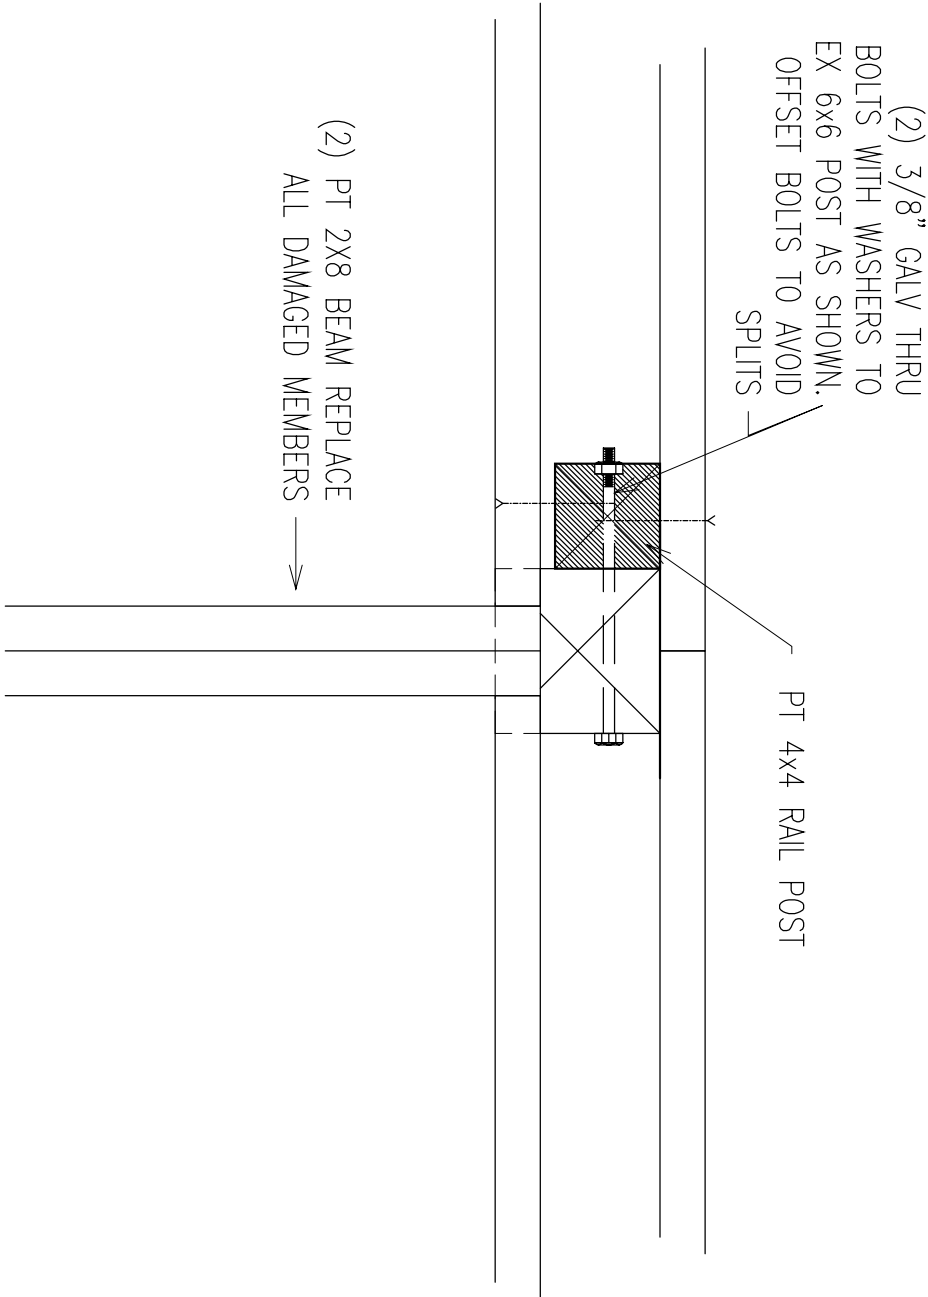


2 HANDRAIL POST EXTENSION
No Scale:

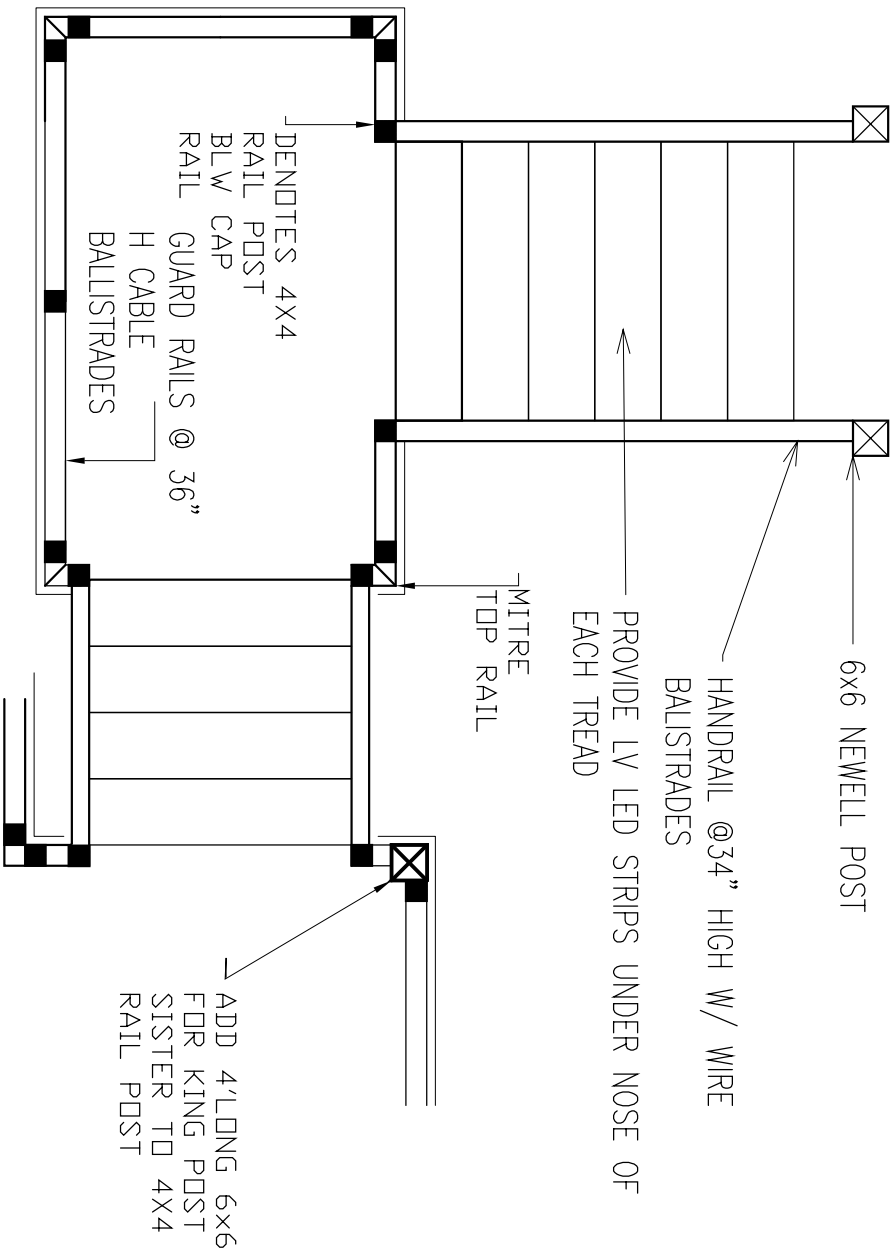

4 STAIR LANDING AND RAIL PLAN
No Scale:

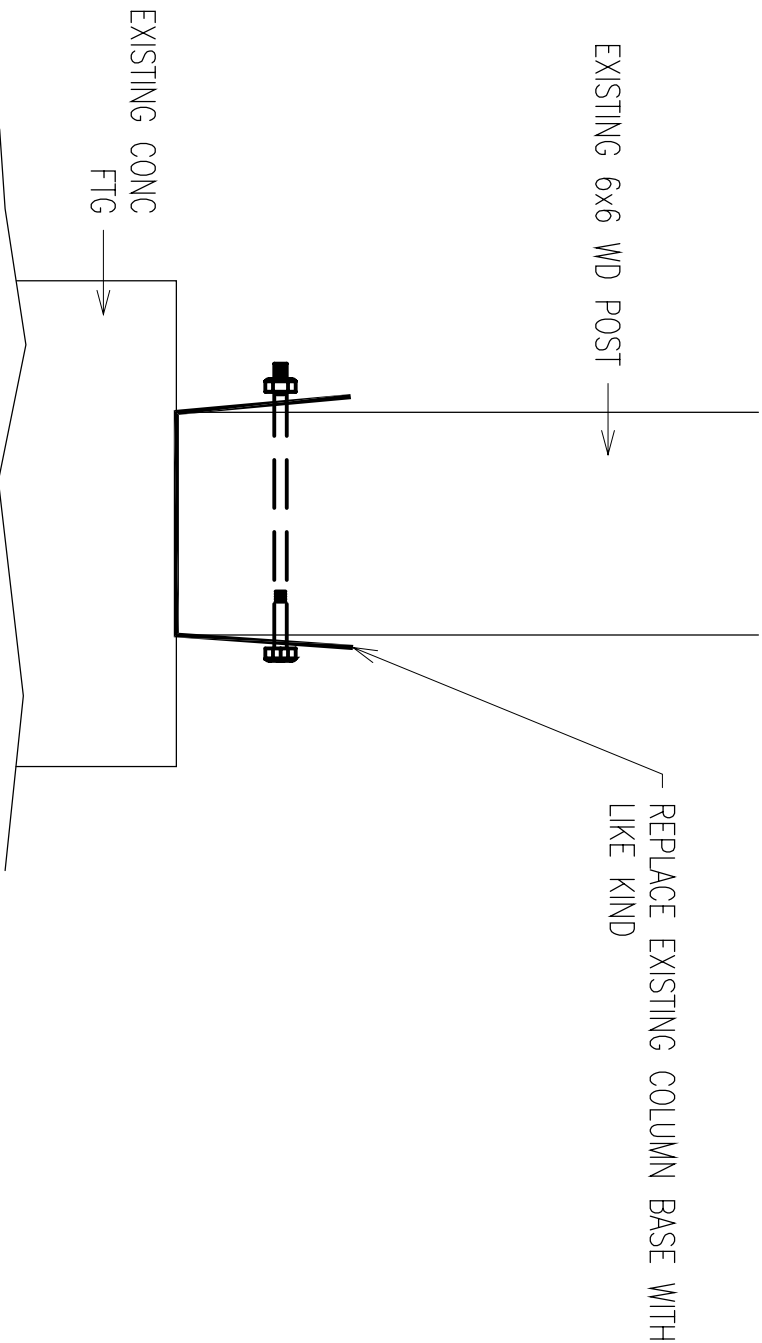


1 COLUMN BASE DETAIL
No Scale:

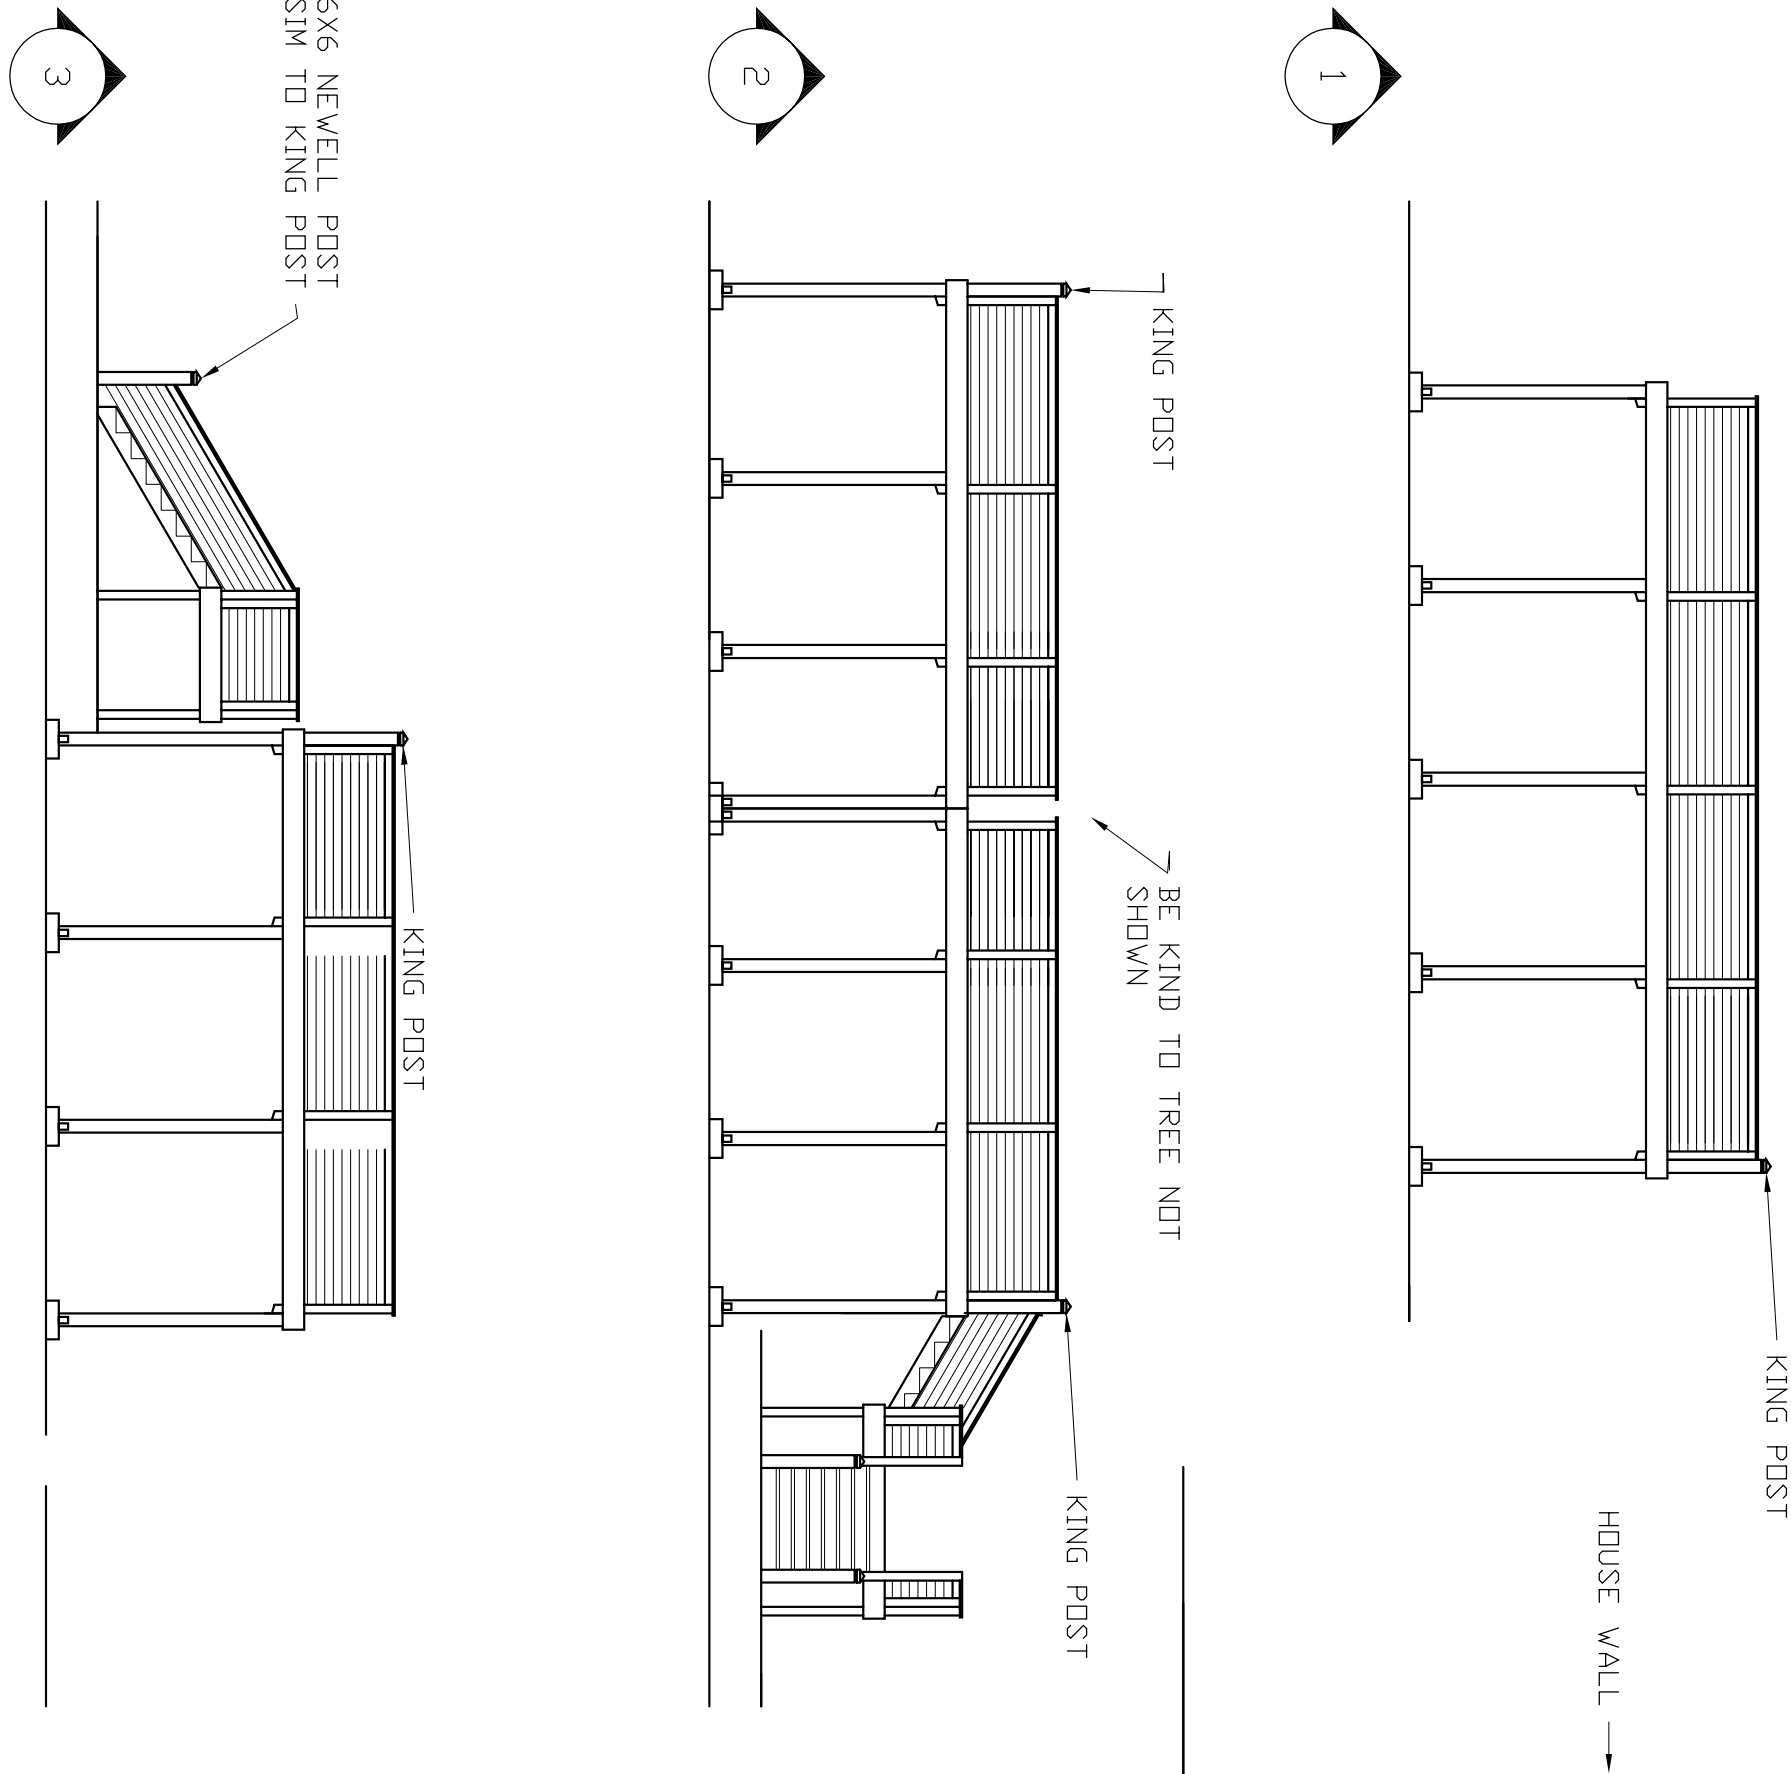


X CABLE SYSTEM
3/8" SS CABLE
WITH SS TURN
BUCKLES ALL
CABLES TO BE
DOUBLE SWEDGE
FABRICATION

1 ELEVATIONS OF RAIL ASSEMBLIES
No Scale:

PERMIT No.


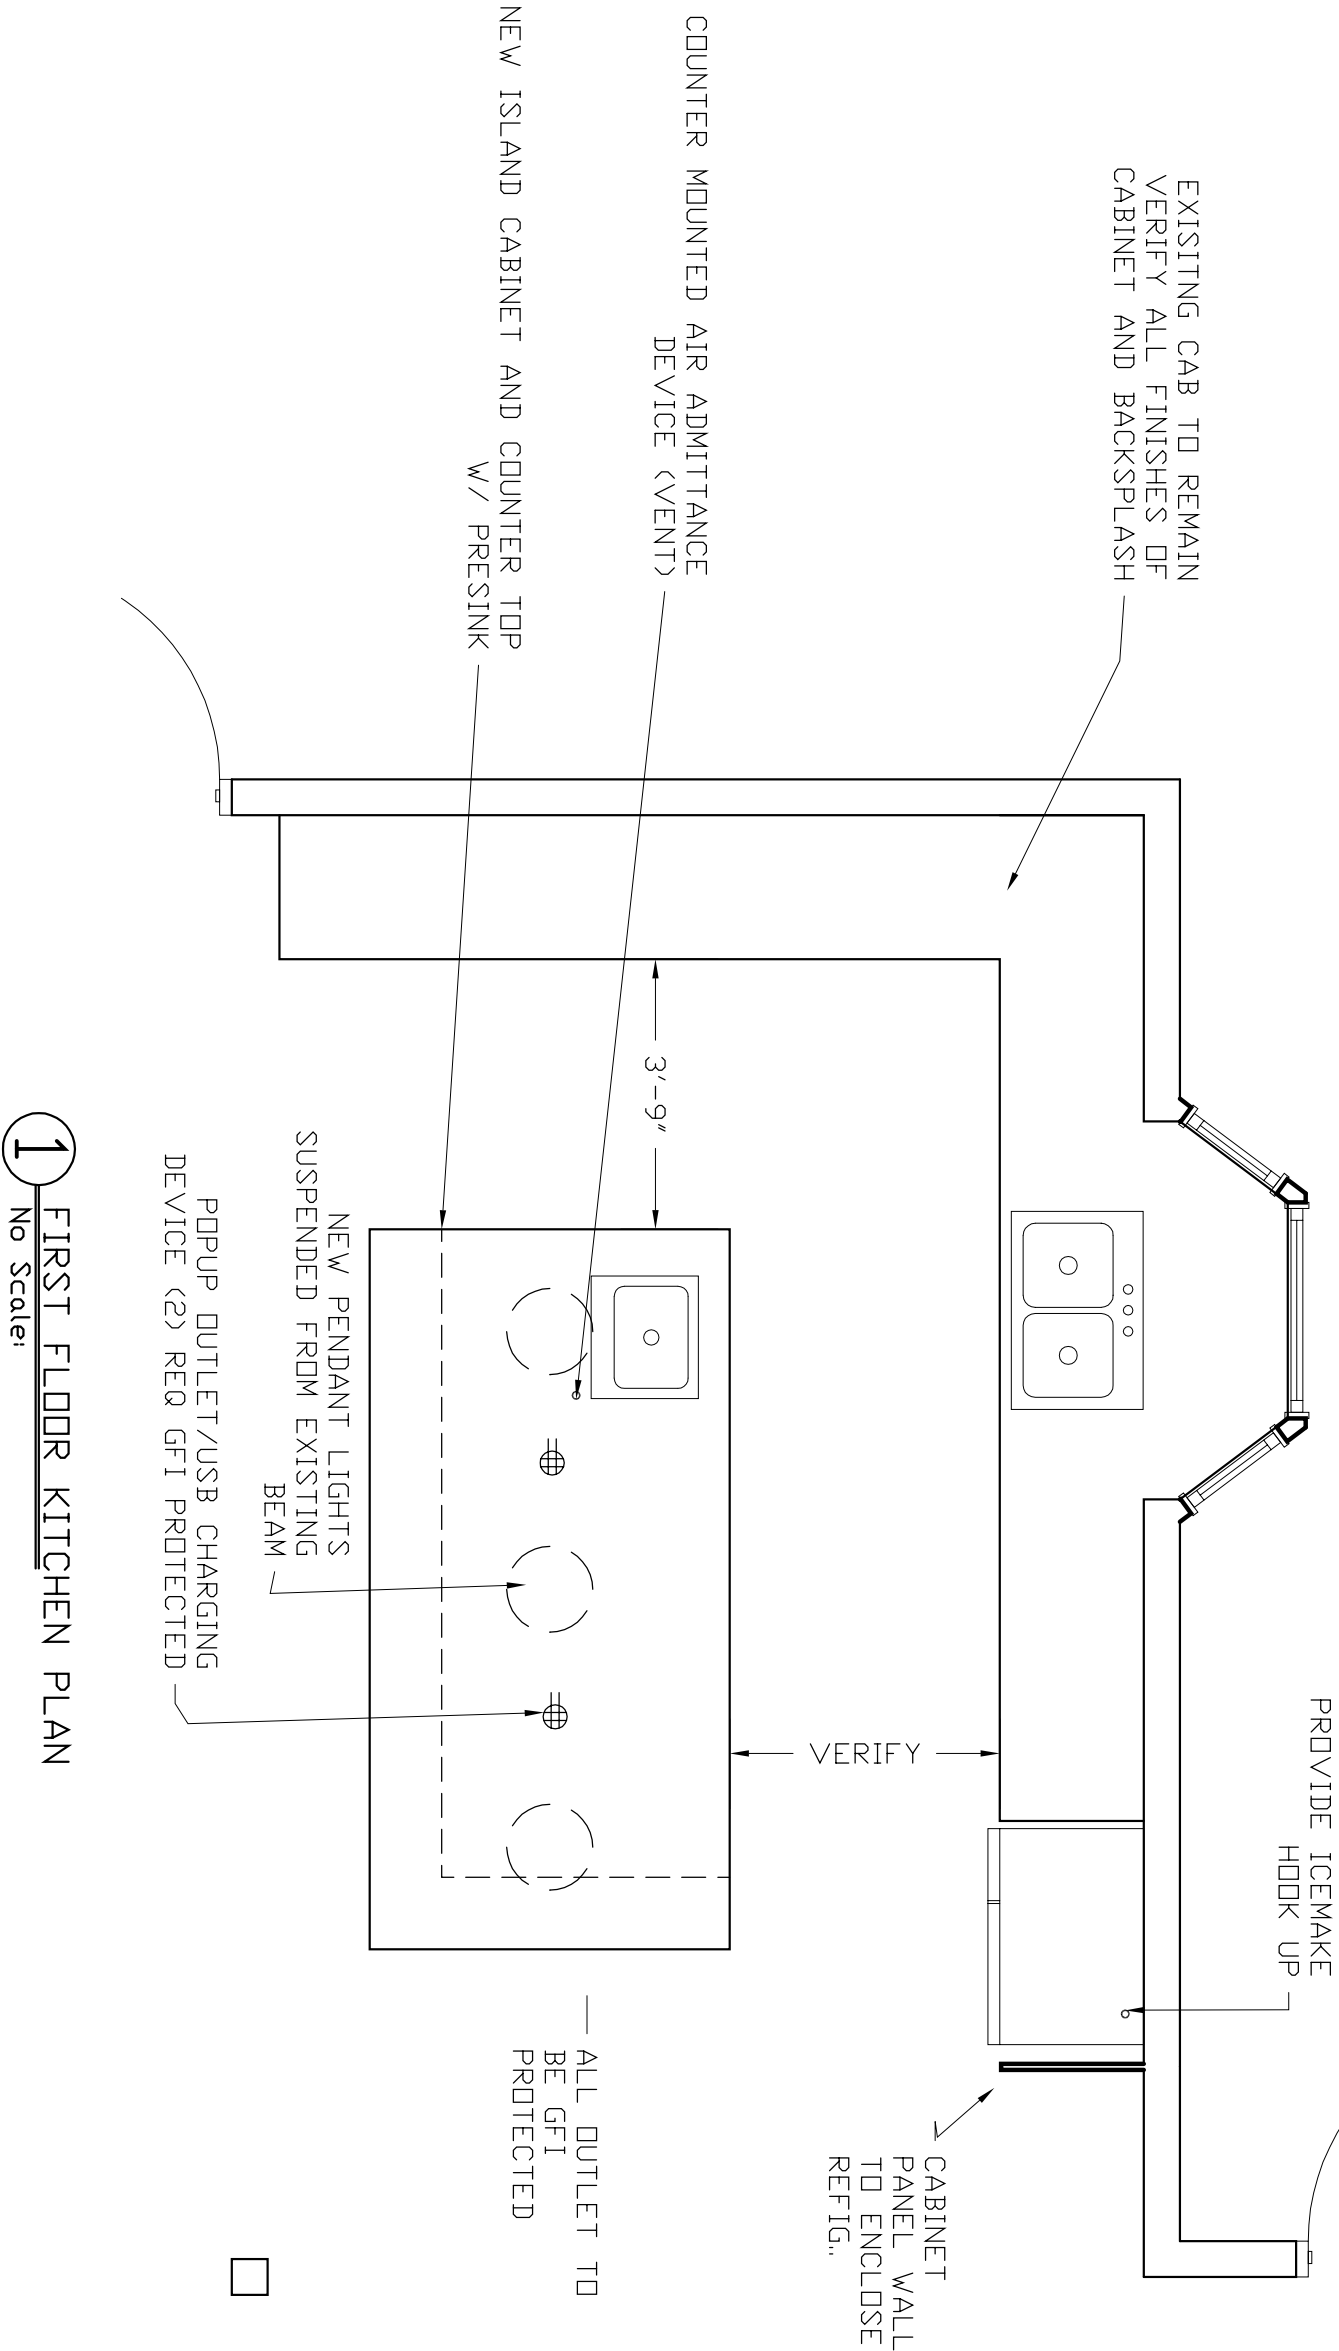


Note:
ALL DESIGN WITH AESTIC
FINISHES AND MATERIAL TO BE
DETERMINED BY INTERIOR
DESIGN BY ALMARA DESIGN
DRAWINGS.

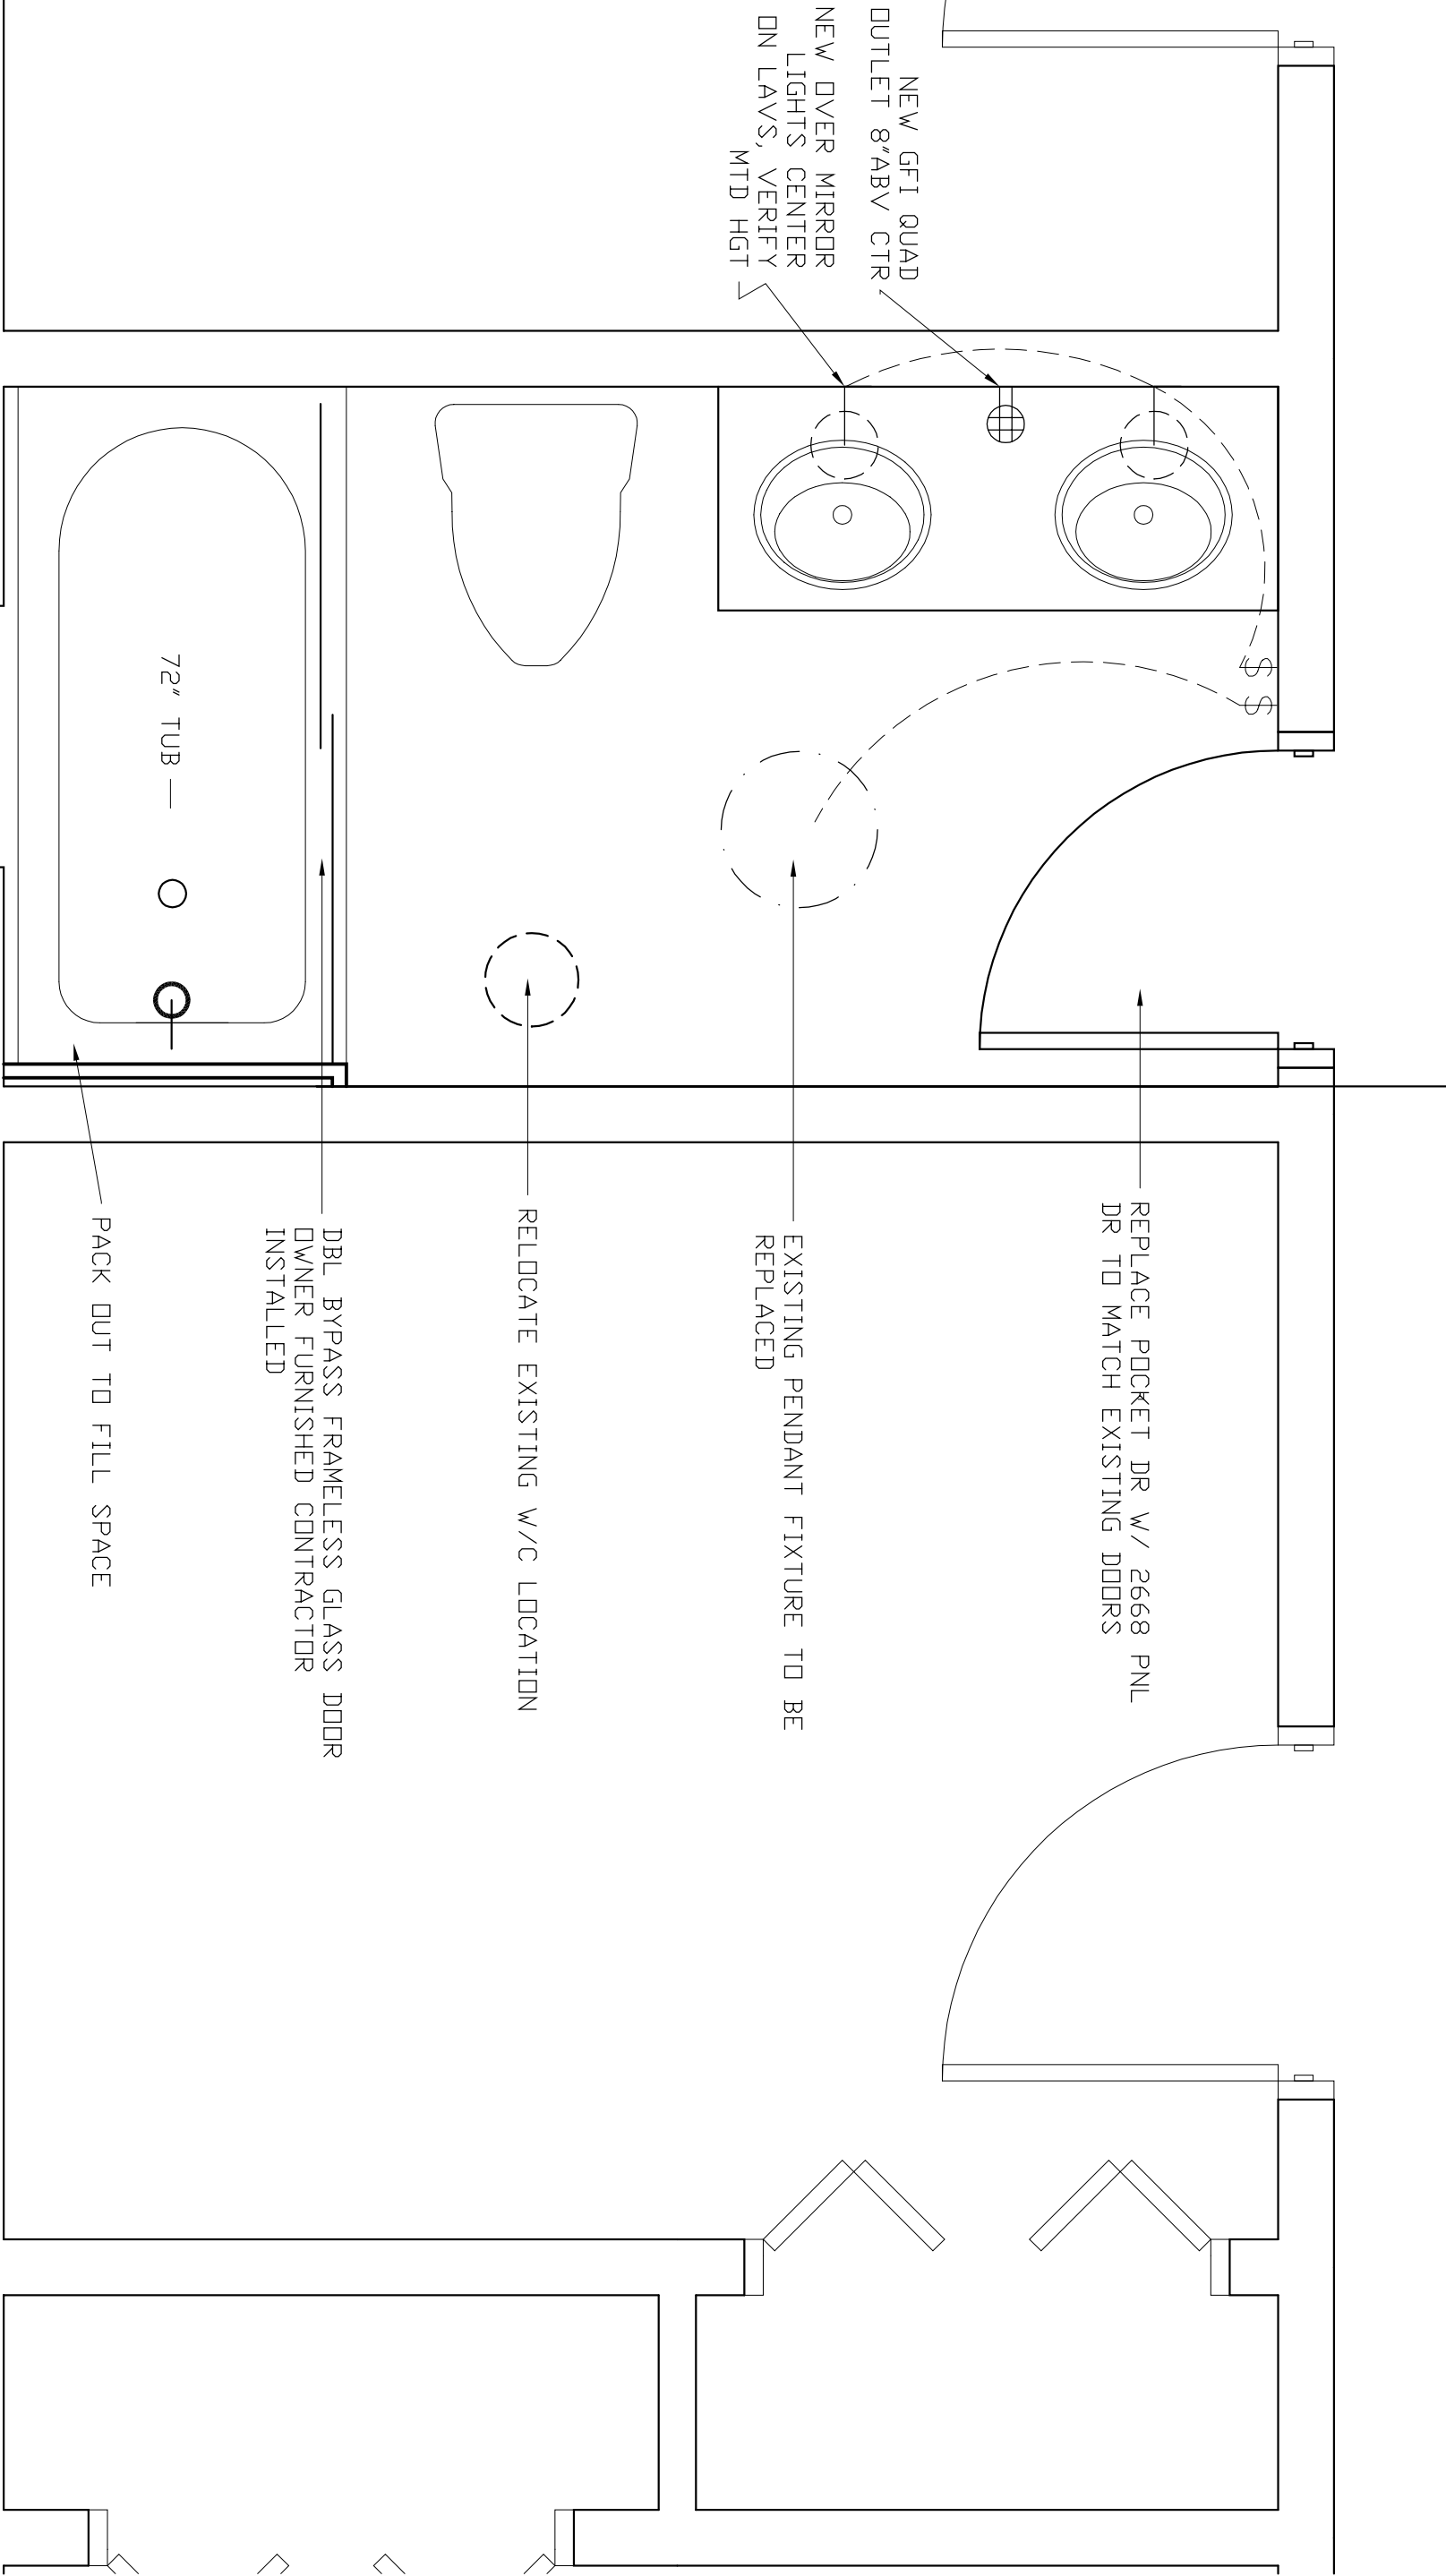

1 GUEST BATH PLAN
No Scale:

PERMIT No.

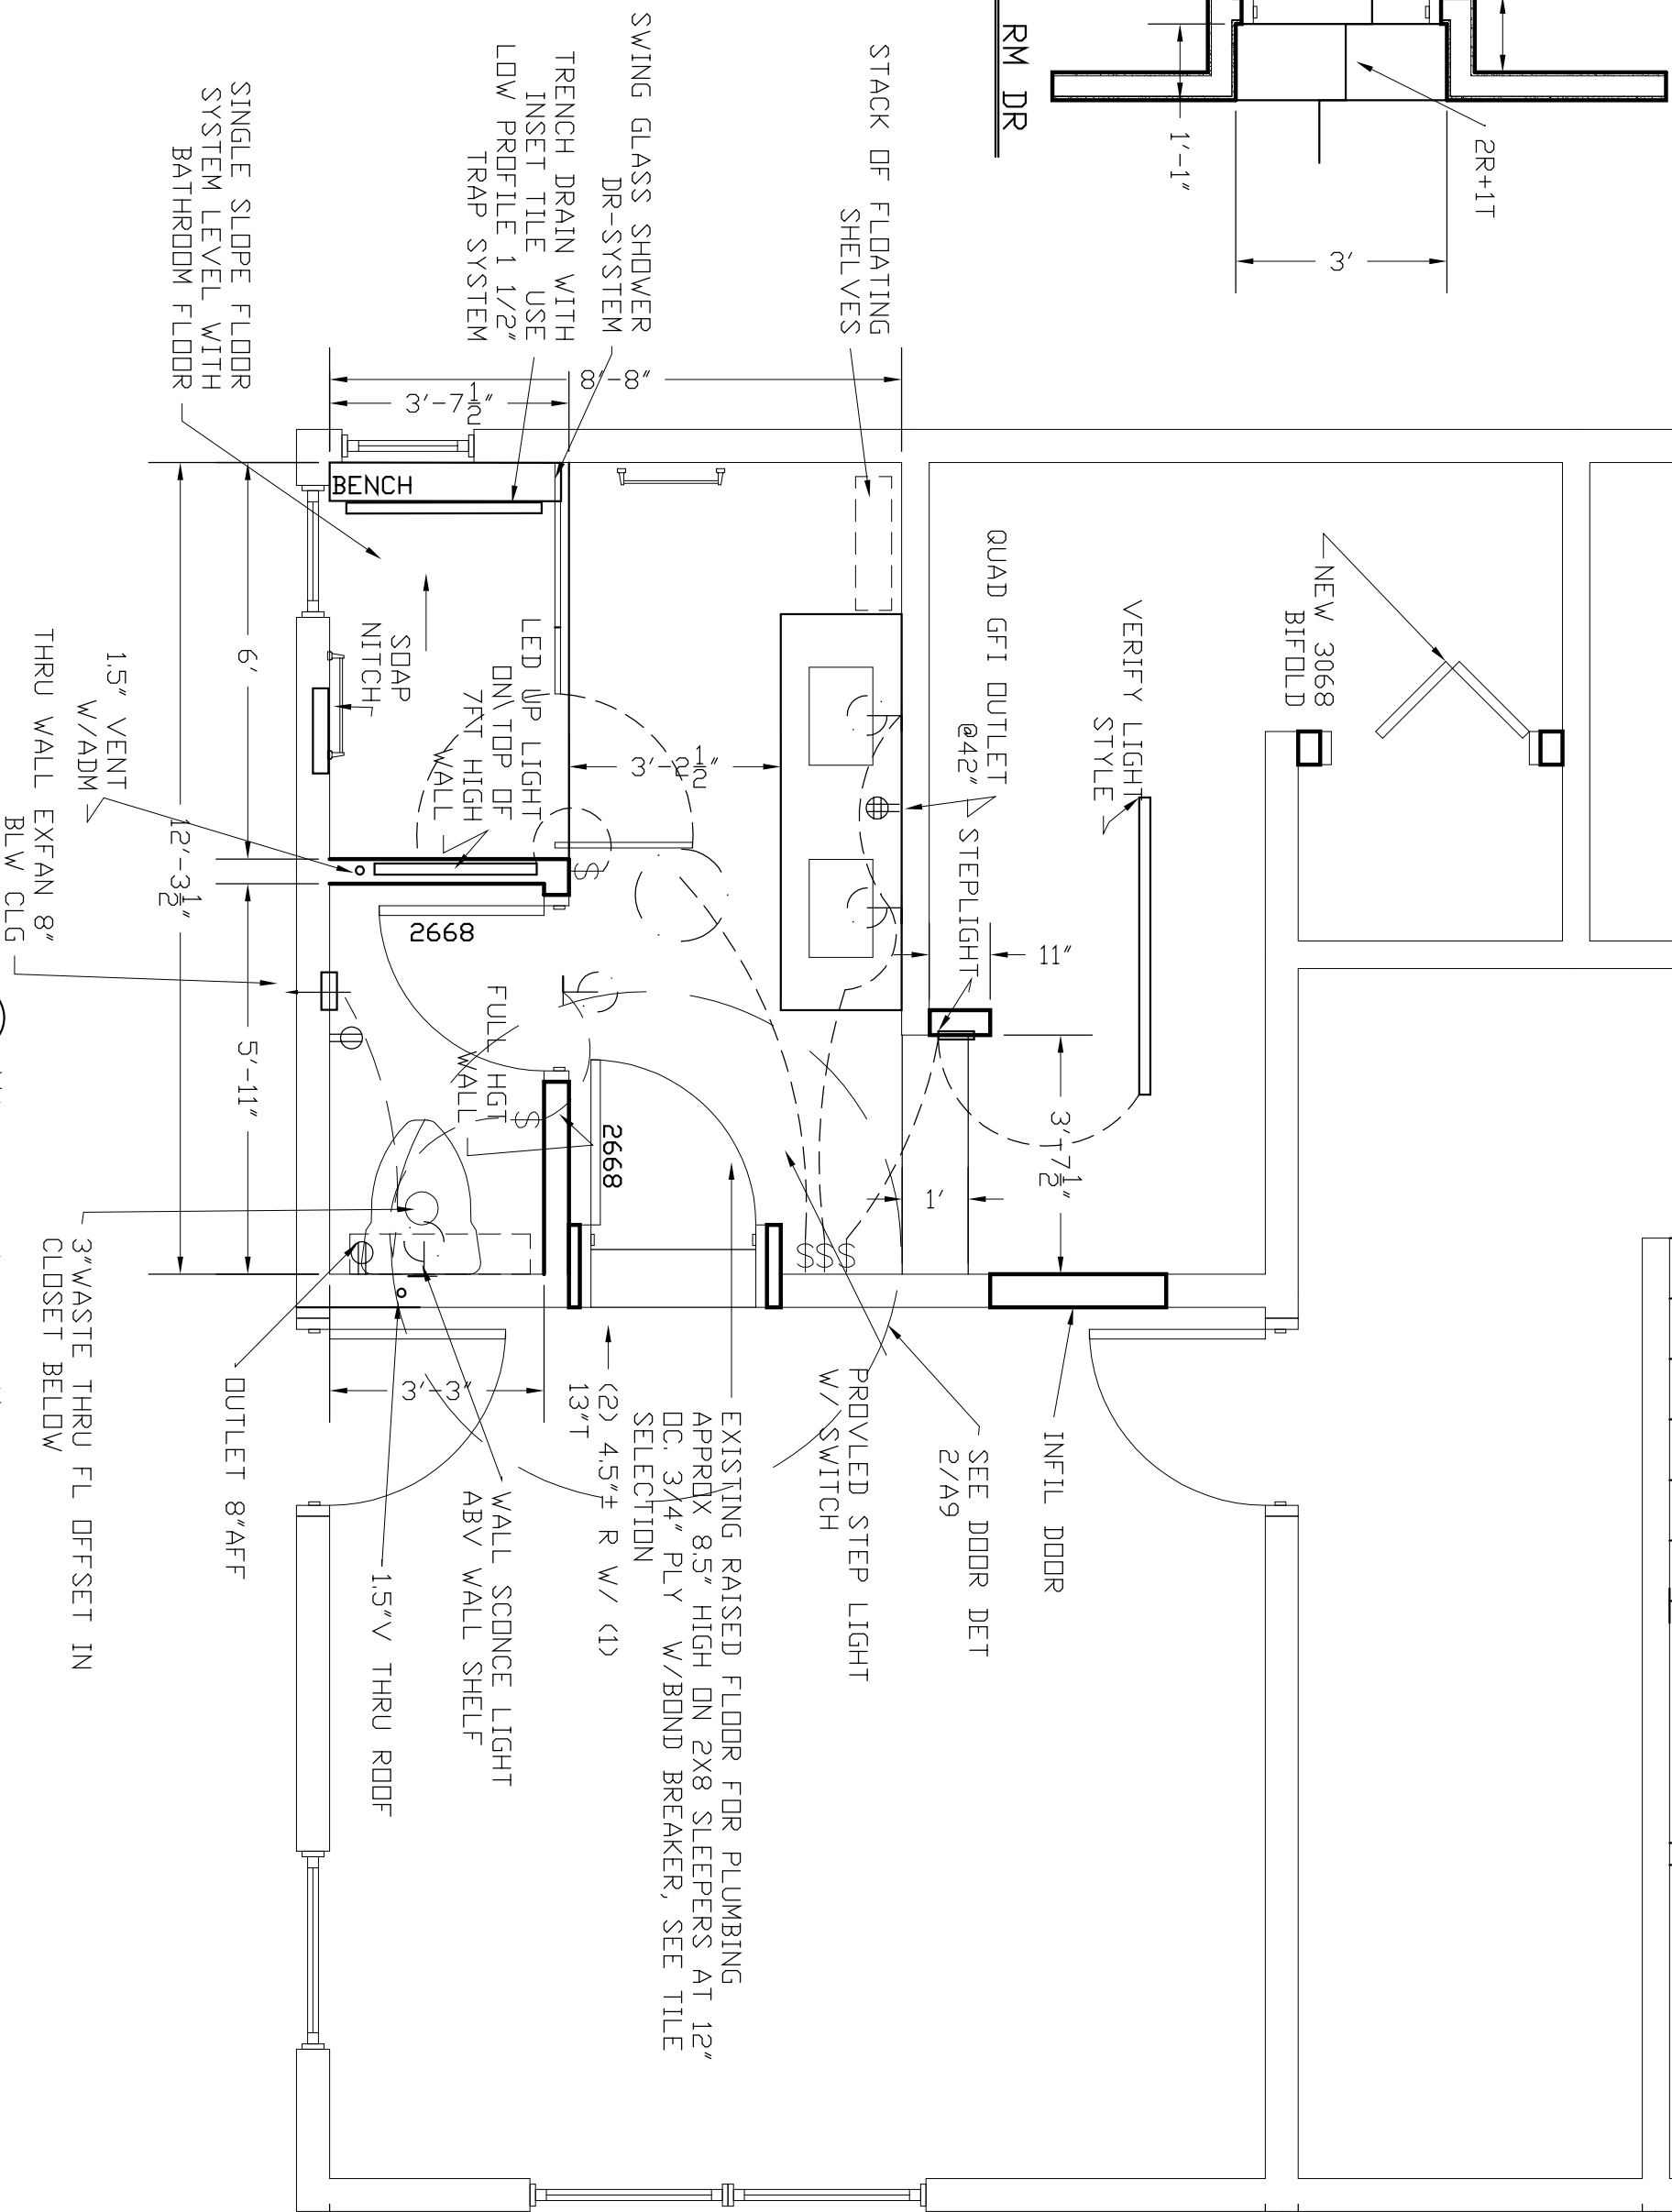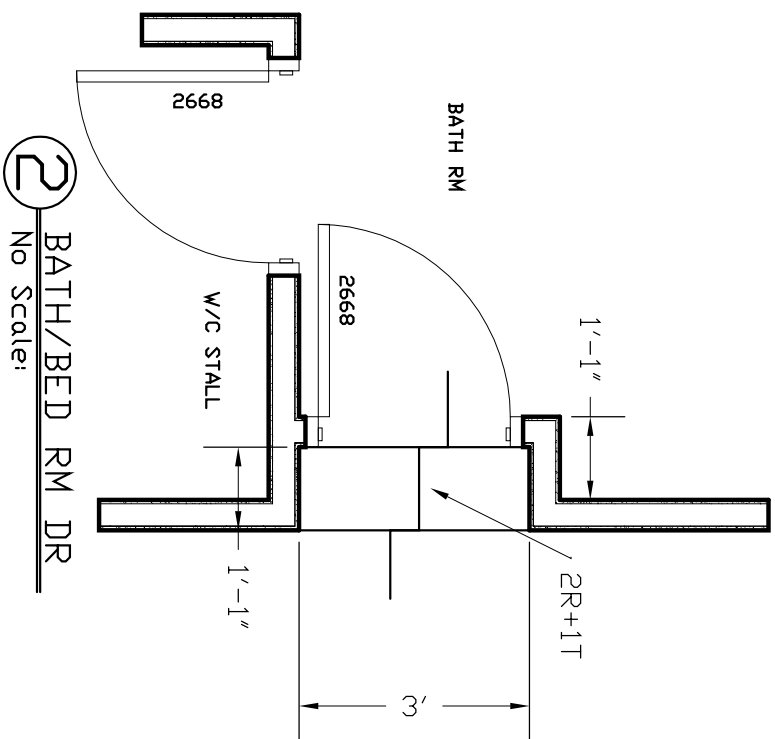

① MASTER BATH PLAN
No Scale!

PERMIT No.

A-9 OF	DRAWN P.L.P.	SHEET TITLE	DECK REPAIRS FOR MATT POLLOCK 913 Sw SANTE FE DR FORT WHITE FL	PAIGE L. POOLE ARCHITECT 8601 NW 4TH PLACE GAINESVILLE FL 32607-1414 (352) 332-7206 Ph/Fx E-MAIL PLPKLT@AOL.COM	REVISIONS	DATE 27 JULY, 2024
	CHECKED P.L.P.	MASTER BATH PLAN				FILE NUMBER