


| ARRAY DESCRIPTION | | | | | |
|-------------------|--------------|---------|------------|---------------|------------------|
| ROOF | # OF MODULES | AZIMUTH | TRUSS SIZE | TRUSS SPACING | ROOF MATERIAL |
| #1 | 5 | 269° | 2X4 | 24" O.C. | CORRUGATED STEEL |
| #2 | 5 | 89° | 2X4 | 24" O.C. | CORRUGATED STEEL |
| #3 | 15 | 179° | 2X4 | 24" O.C. | CORRUGATED STEEL |

| DESIGN SPECIFICATION | |
|------------------------|-------------|
| RISK CATEGORY | II |
| CONSTRUCTION | SFD |
| ZONING | RESIDENTIAL |
| SNOW LOAD (ASCE 7-16) | 0 PSF |
| EXPOSURE CATEGORY | B |
| WIND SPEED (ASCE 7-16) | 120MPH |

LEGEND

(E) - EXISTING
(N) - NEW

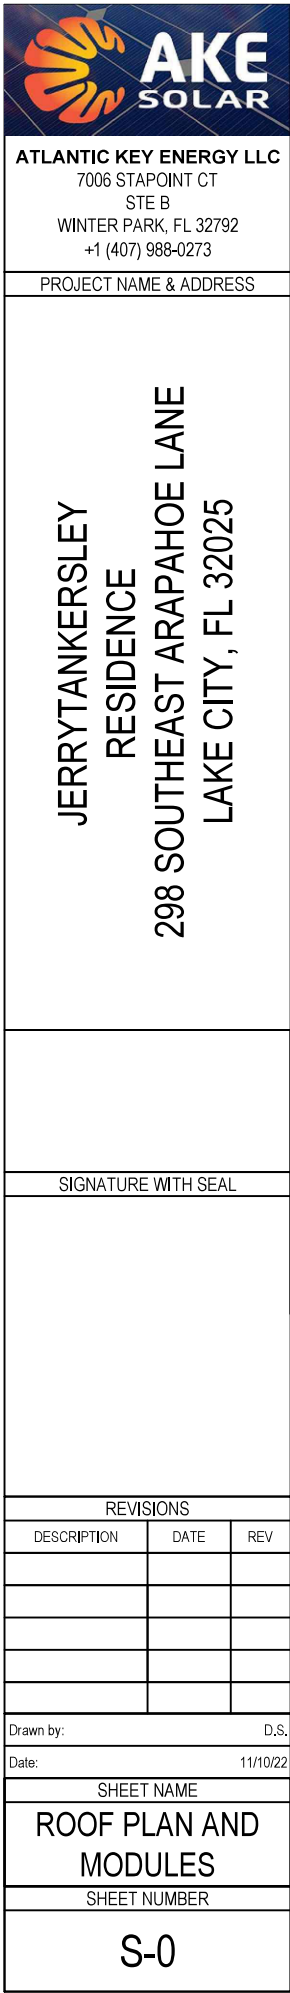

ATLANTIC KEY ENERGY LLC
7006 STAPOINT CT
STE B
WINTER PARK, FL 32792
+1 (407) 988-0273

PROJECT NAME & ADDRESS

JERRYTANKERSLEY
RESIDENCE
298 SOUTHEAST ARAPAHOE LANE
LAKE CITY, FL 32025

SIGNATURE WITH SEAL

| REVISIONS | | |
|-------------|------|-----|
| DESCRIPTION | DATE | REV |
| | | |
| | | |
| | | |
| | | |
| | | |

Drawn by: D.S.
Date: 11/10/22

SHEET NAME

ROOF PLAN AND
MODULES

SHEET NUMBER

S-0

SOUTHEAST ARAPAHOE LANE
FRONT OF RESIDENCE

ROOF #1

ROOF #2

ROOF #3

(N) UNIRAC RAIL SM

(N) S5- PROTEABRACKET

BACK OF RESIDENCE

1 | ROOF PLAN AND MODULES
S-0 | SCALE: NTS

THIS ITEM HAS BEEN DIGITALLY SIGNED AND SEALED BY
OMAR TIRADO ON THE DATE ADJACENT TO THE SEAL.
PRINTED COPIES OF THIS DOCUMENT ARE NOT
CONSIDERED SIGNED AND SEAL, AND THE SIGNATURE
MUST BE VERIFIED ON ANY ELECTRONIC COPIES