

5

# FOUNDATION PLANS FOR THE NULL RESIDENCE

## PLANS PREPARED FOR:

**MIKE & LAURA NULL  
RIDGE STREET  
LAKE CITY, FLORIDA 32024  
(386) 344-0305**

### SHEET INDEX

COVER SHEET	1
EXISTING COLUMN LAYOUT	2
PROPOSED COLUMN PLAN	3
SIDE VIEW/DETAILS	4
EXISTING SITE PLAN	5
PROPOSED SITE PLAN	6
MISC. DETAILS	7



*[Handwritten signature]*  
9/26/2012


NORTH FLORIDA PROFESSIONAL SERVICES, INC.  
P. O. BOX 3823  
LAKE CITY, FL 32056-3823  
DU (386) 759 1075 FAX (386) 759 1076

**COVER SHEET  
NULL RESIDENCE**

REVISIONS

JOB NO.  
120803NUL  
DATE  
8/13/2012  
SHEET NO.

**1 of 7**

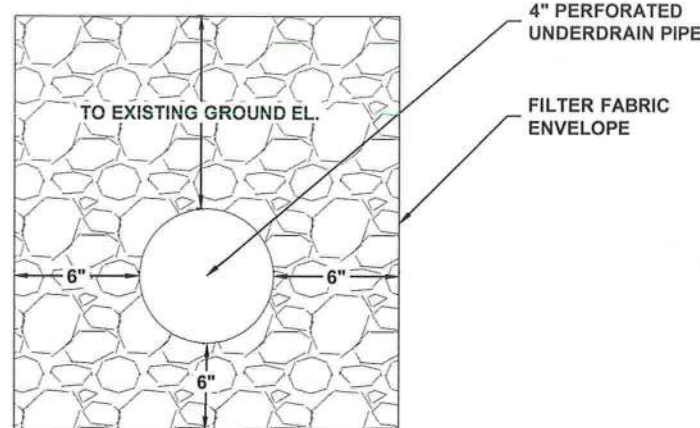

1. UNDERDRAIN IS INTENDED FOR MAXIMUM WATER REMOVAL CONDITIONS. THE FILTER FABRIC SEPARATION IS REQUIRED BETWEEN THE COARSE AGGREGATE OR FINE AGGREGATE INCLUDING THOSE DESCRIBED IN GENERAL NOTES 2 AND 3. WHERE REACTIVE CONDITIONS MAY CREATE CHEMICAL CLOGGING, THE USE OF AN INERT MATERIAL AND/OR ELIMINATION OF THE FILTER FABRIC MAY BE NECESSARY.
2. FINE AGGREGATE SHALL BE QUARTZ SAND MEETING THE REQUIREMENTS OF SECTION 902-4 OF THE STANDARD SPECIFICATIONS.
3. COARSE AGGREGATE SHALL BE GRAVEL OR STONE MEETING THE REQUIREMENTS OF SECTION 901-2 OR 901-3 RESPECTIVELY. THE GRADATION SHALL MEET SECTION 901-6, GRADES 4, 467, 5, 56, OR 57 STONE UNLESS RESTRICTED IN THE PLANS.

**1 4" UNDERDRAIN DETAIL**  
**3 SCALE: N.T.S.**

*[Handwritten Signature]*  
 9/26/2012