



968827

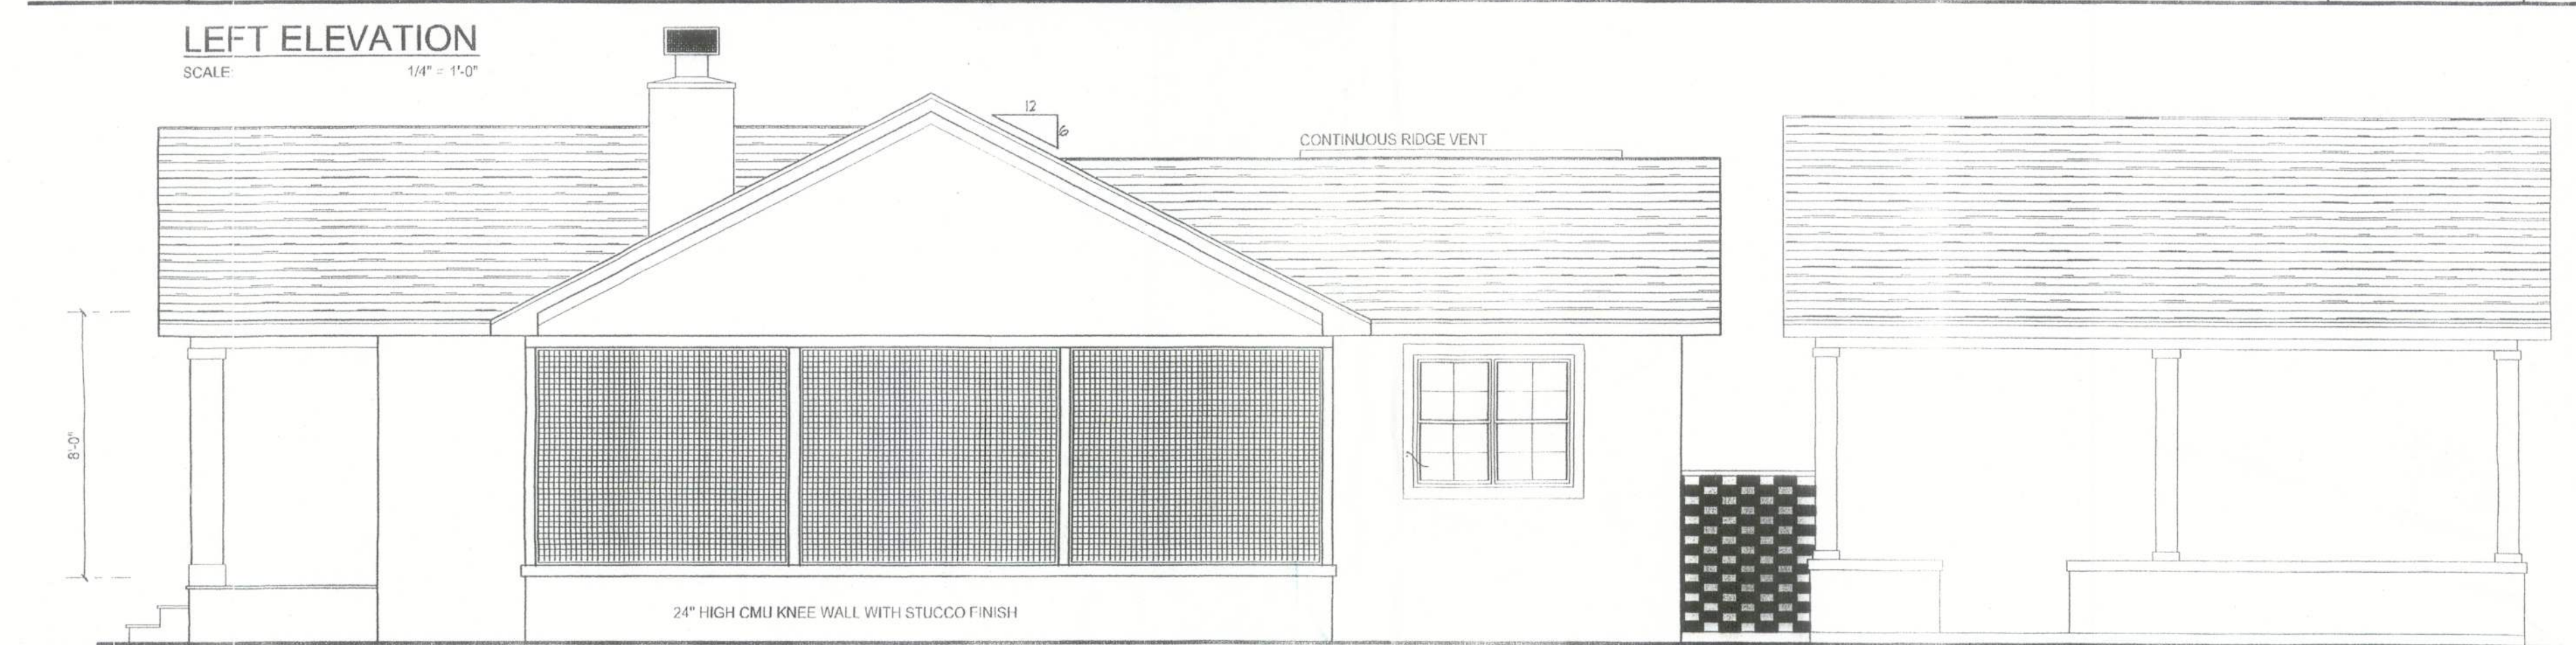

LEFT ELEVATION
SCALE: 1/4" = 1'-0"



RIGHT ELEVATION
SCALE: 1/4" = 1'-0"

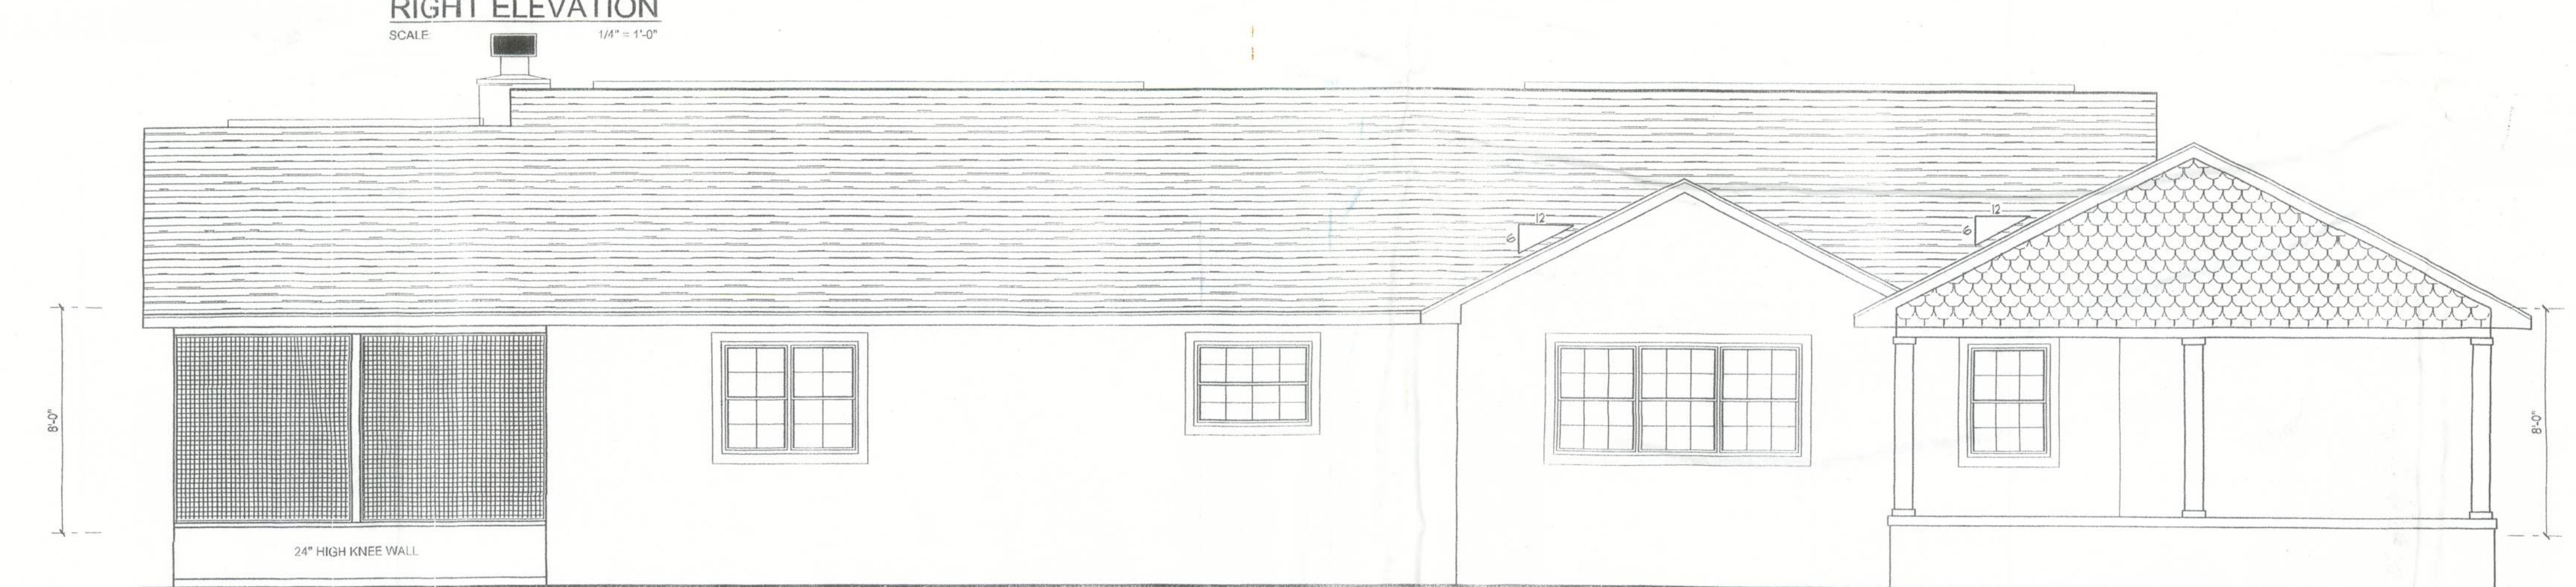

REAR ELEVATION
SCALE: 1/4" = 1'-0"



FRONT ELEVATION
SCALE: 1/4" = 1'-0"



REVISIONS
1. APPROVED, 2004
2.
3.
EXTERIOR ELEVATIONS
SCALE:

A RESIDENCE REMODEL FOR:
CAROLYN DRAWDY
PROJECT ADDRESS: KING ROAD, COLUMBIA COUNTY, FLORIDA

©WILLIAM MYERS
DESIGN
P.O. BOX 1513
LAKE CITY, FL 32056
(386) 758-8406
williammyers.net



JOB NUMBER
040205

SHEET NUMBER
A1
OF 3 SHEETS

Wm Myers