





LEFT ELEVATION
SCALE: 1/4" = 1'-0"



RIGHT ELEVATION
SCALE: 1/4" = 1'-0"

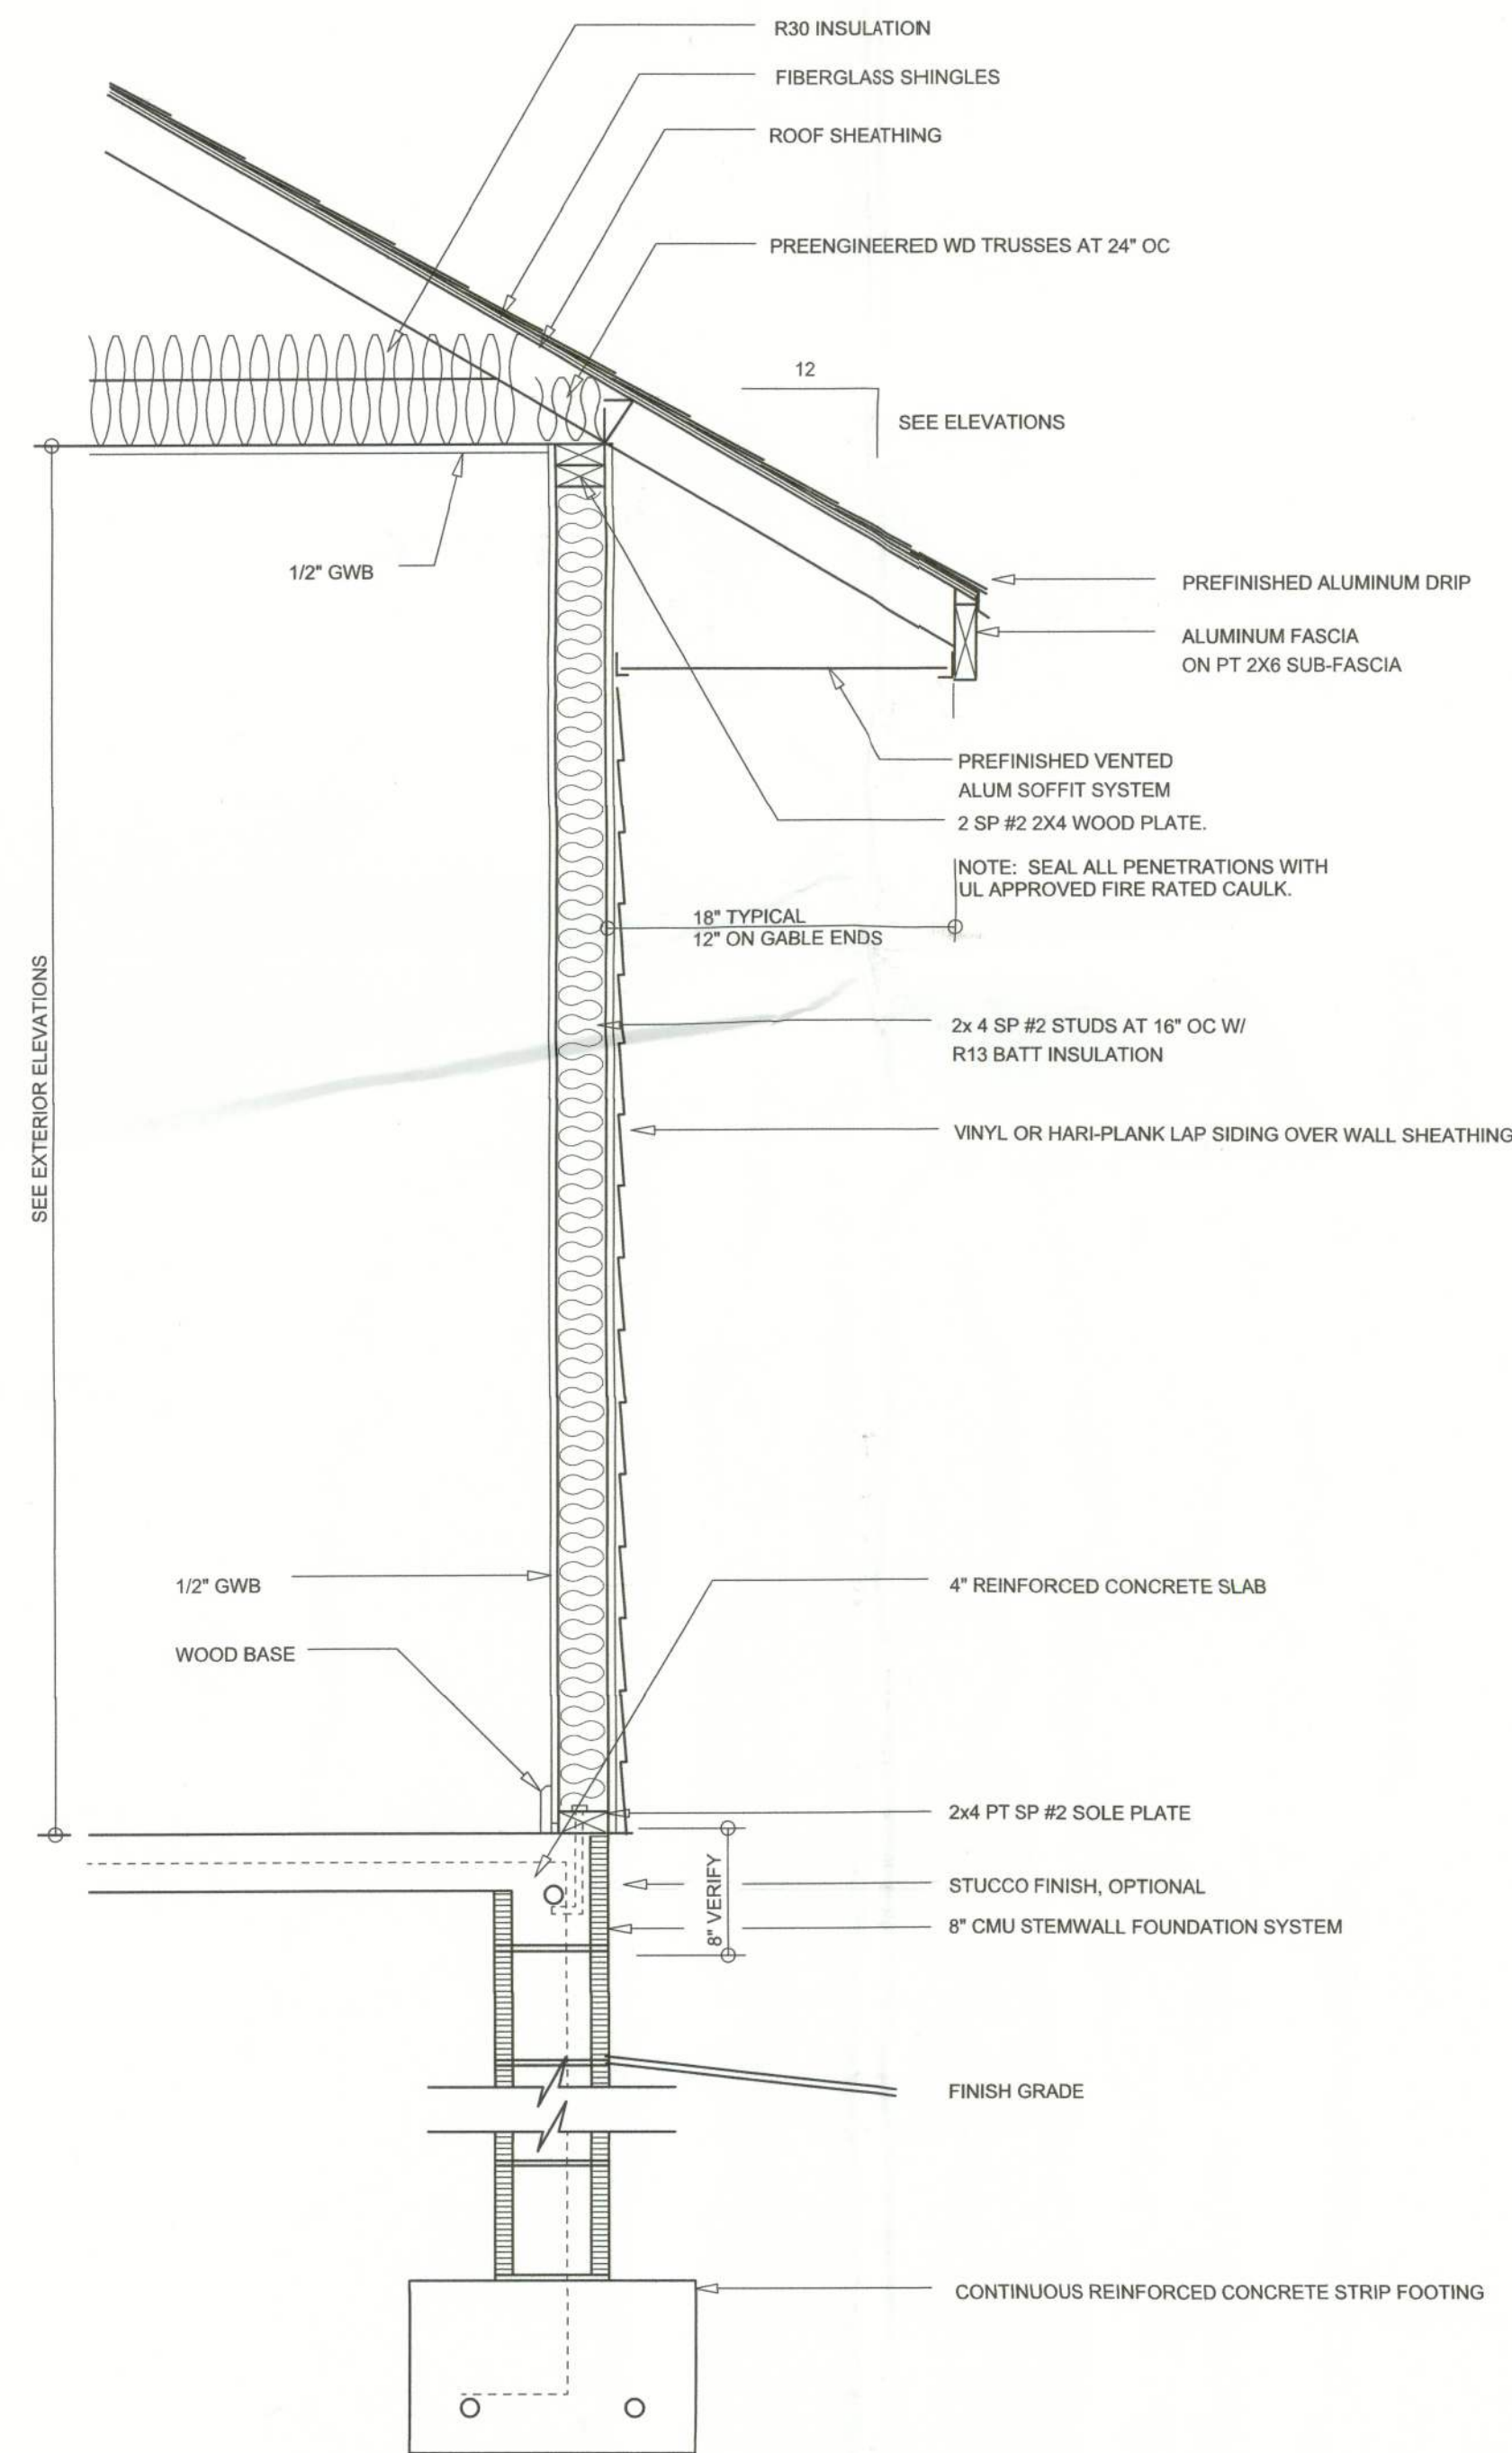

TYPICAL WALL SECTION
SCALE: 1" = 1'-0"

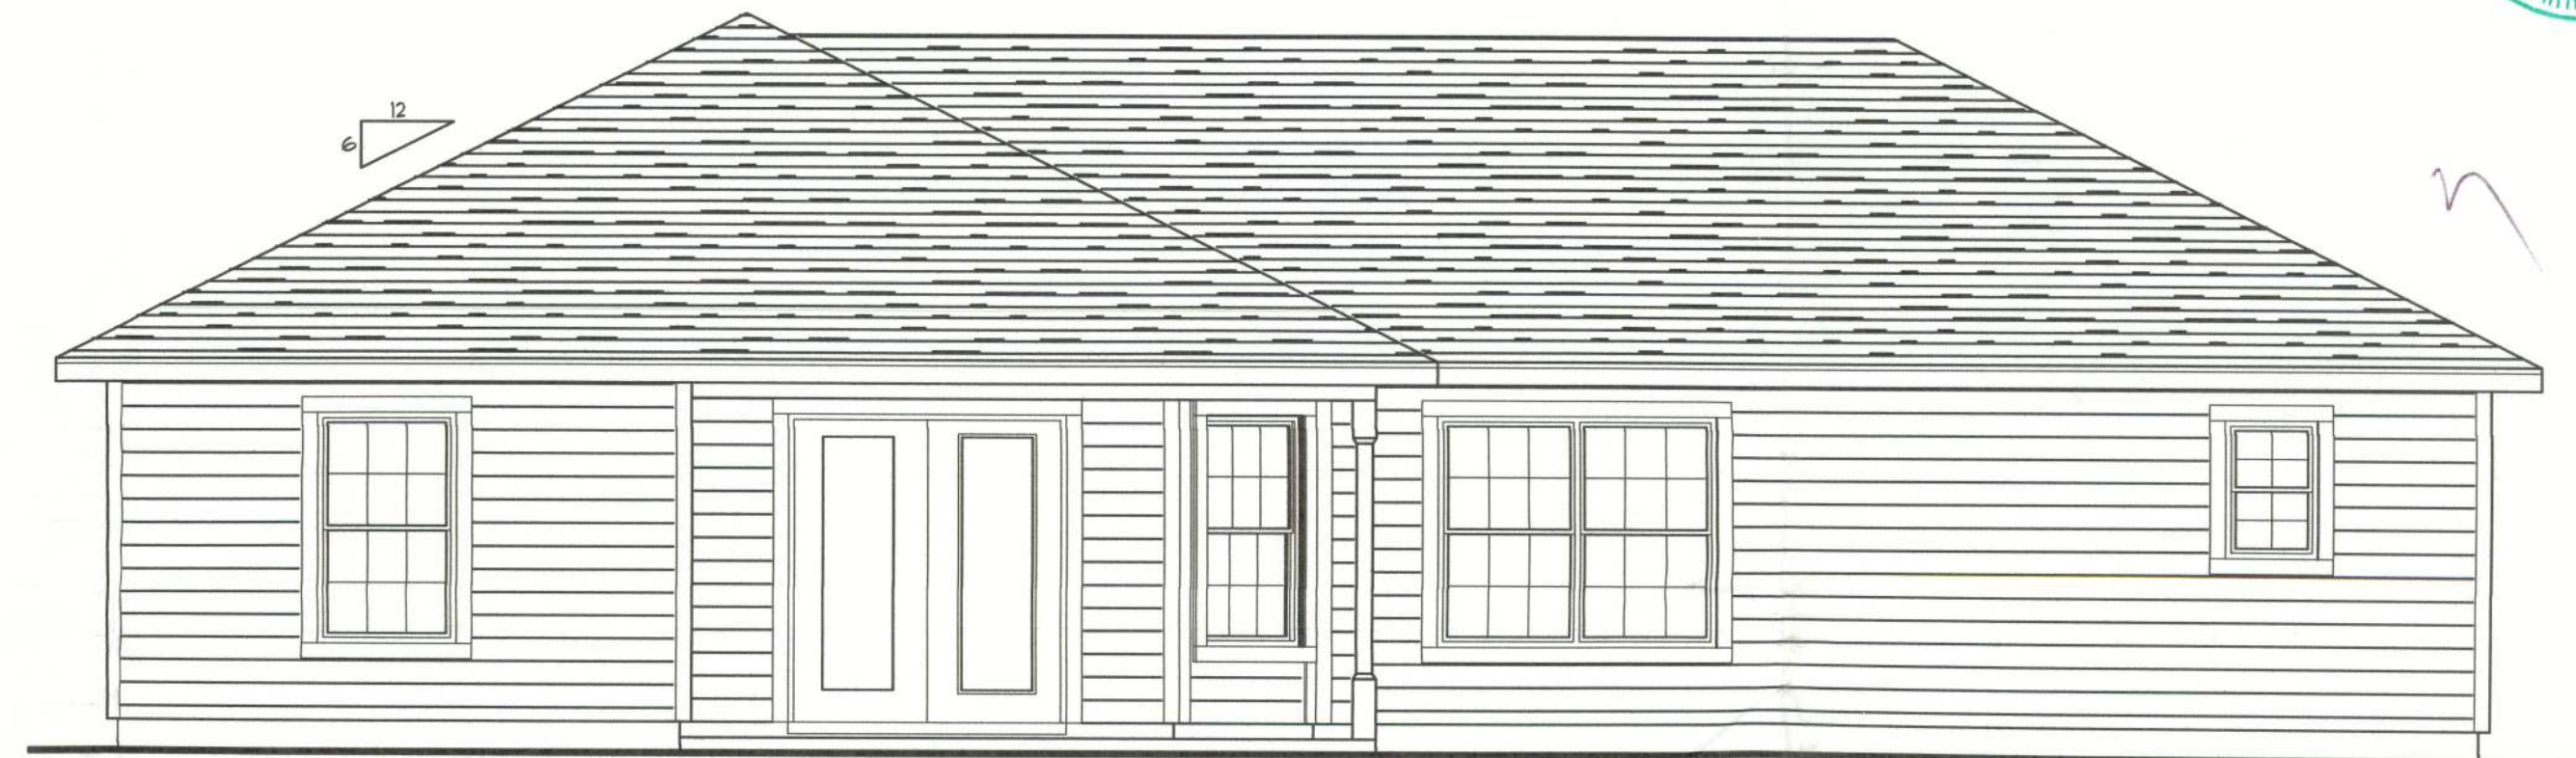

REAR ELEVATION
SCALE: 1/4" = 1'-0"



FRONT ELEVATION
SCALE: 1/4" = 1'-0"


NOTE: ALL DRAWINGS NOT TO BE SCALED, WRITTEN DIMENSIONS TAKE PRECEDENCE OVER SCALED DIMENSIONS



REVISIONS
January 05, 2010
EXTERIOR ELEVATIONS
SCALE: 1/4" = 1'-0"
TYPICAL WALL SECTION
SCALE: 1" = 1'-0"

A NEW SPEC HOME FOR:
STANLEY CRAWFORD CONSTRUCTION
PROJECT ADDRESS: LOT 26, CANNON CREEK PLACE
STANLEY CRAWFORD CONSTRUCTION, INC.
LAKE CITY, FLORIDA 32056

©WILLIAM MYERS
DESIGN, INC.
P.O. BOX 1513
LAKE CITY, FL 32056
(386) 758-8406
will@willmyers.net

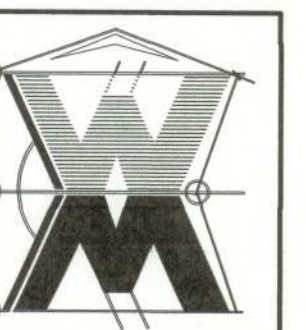

JOB NUMBER
100101

SHEET NUMBER
A.1
OF 2 SHEETS

Will C. Myers