

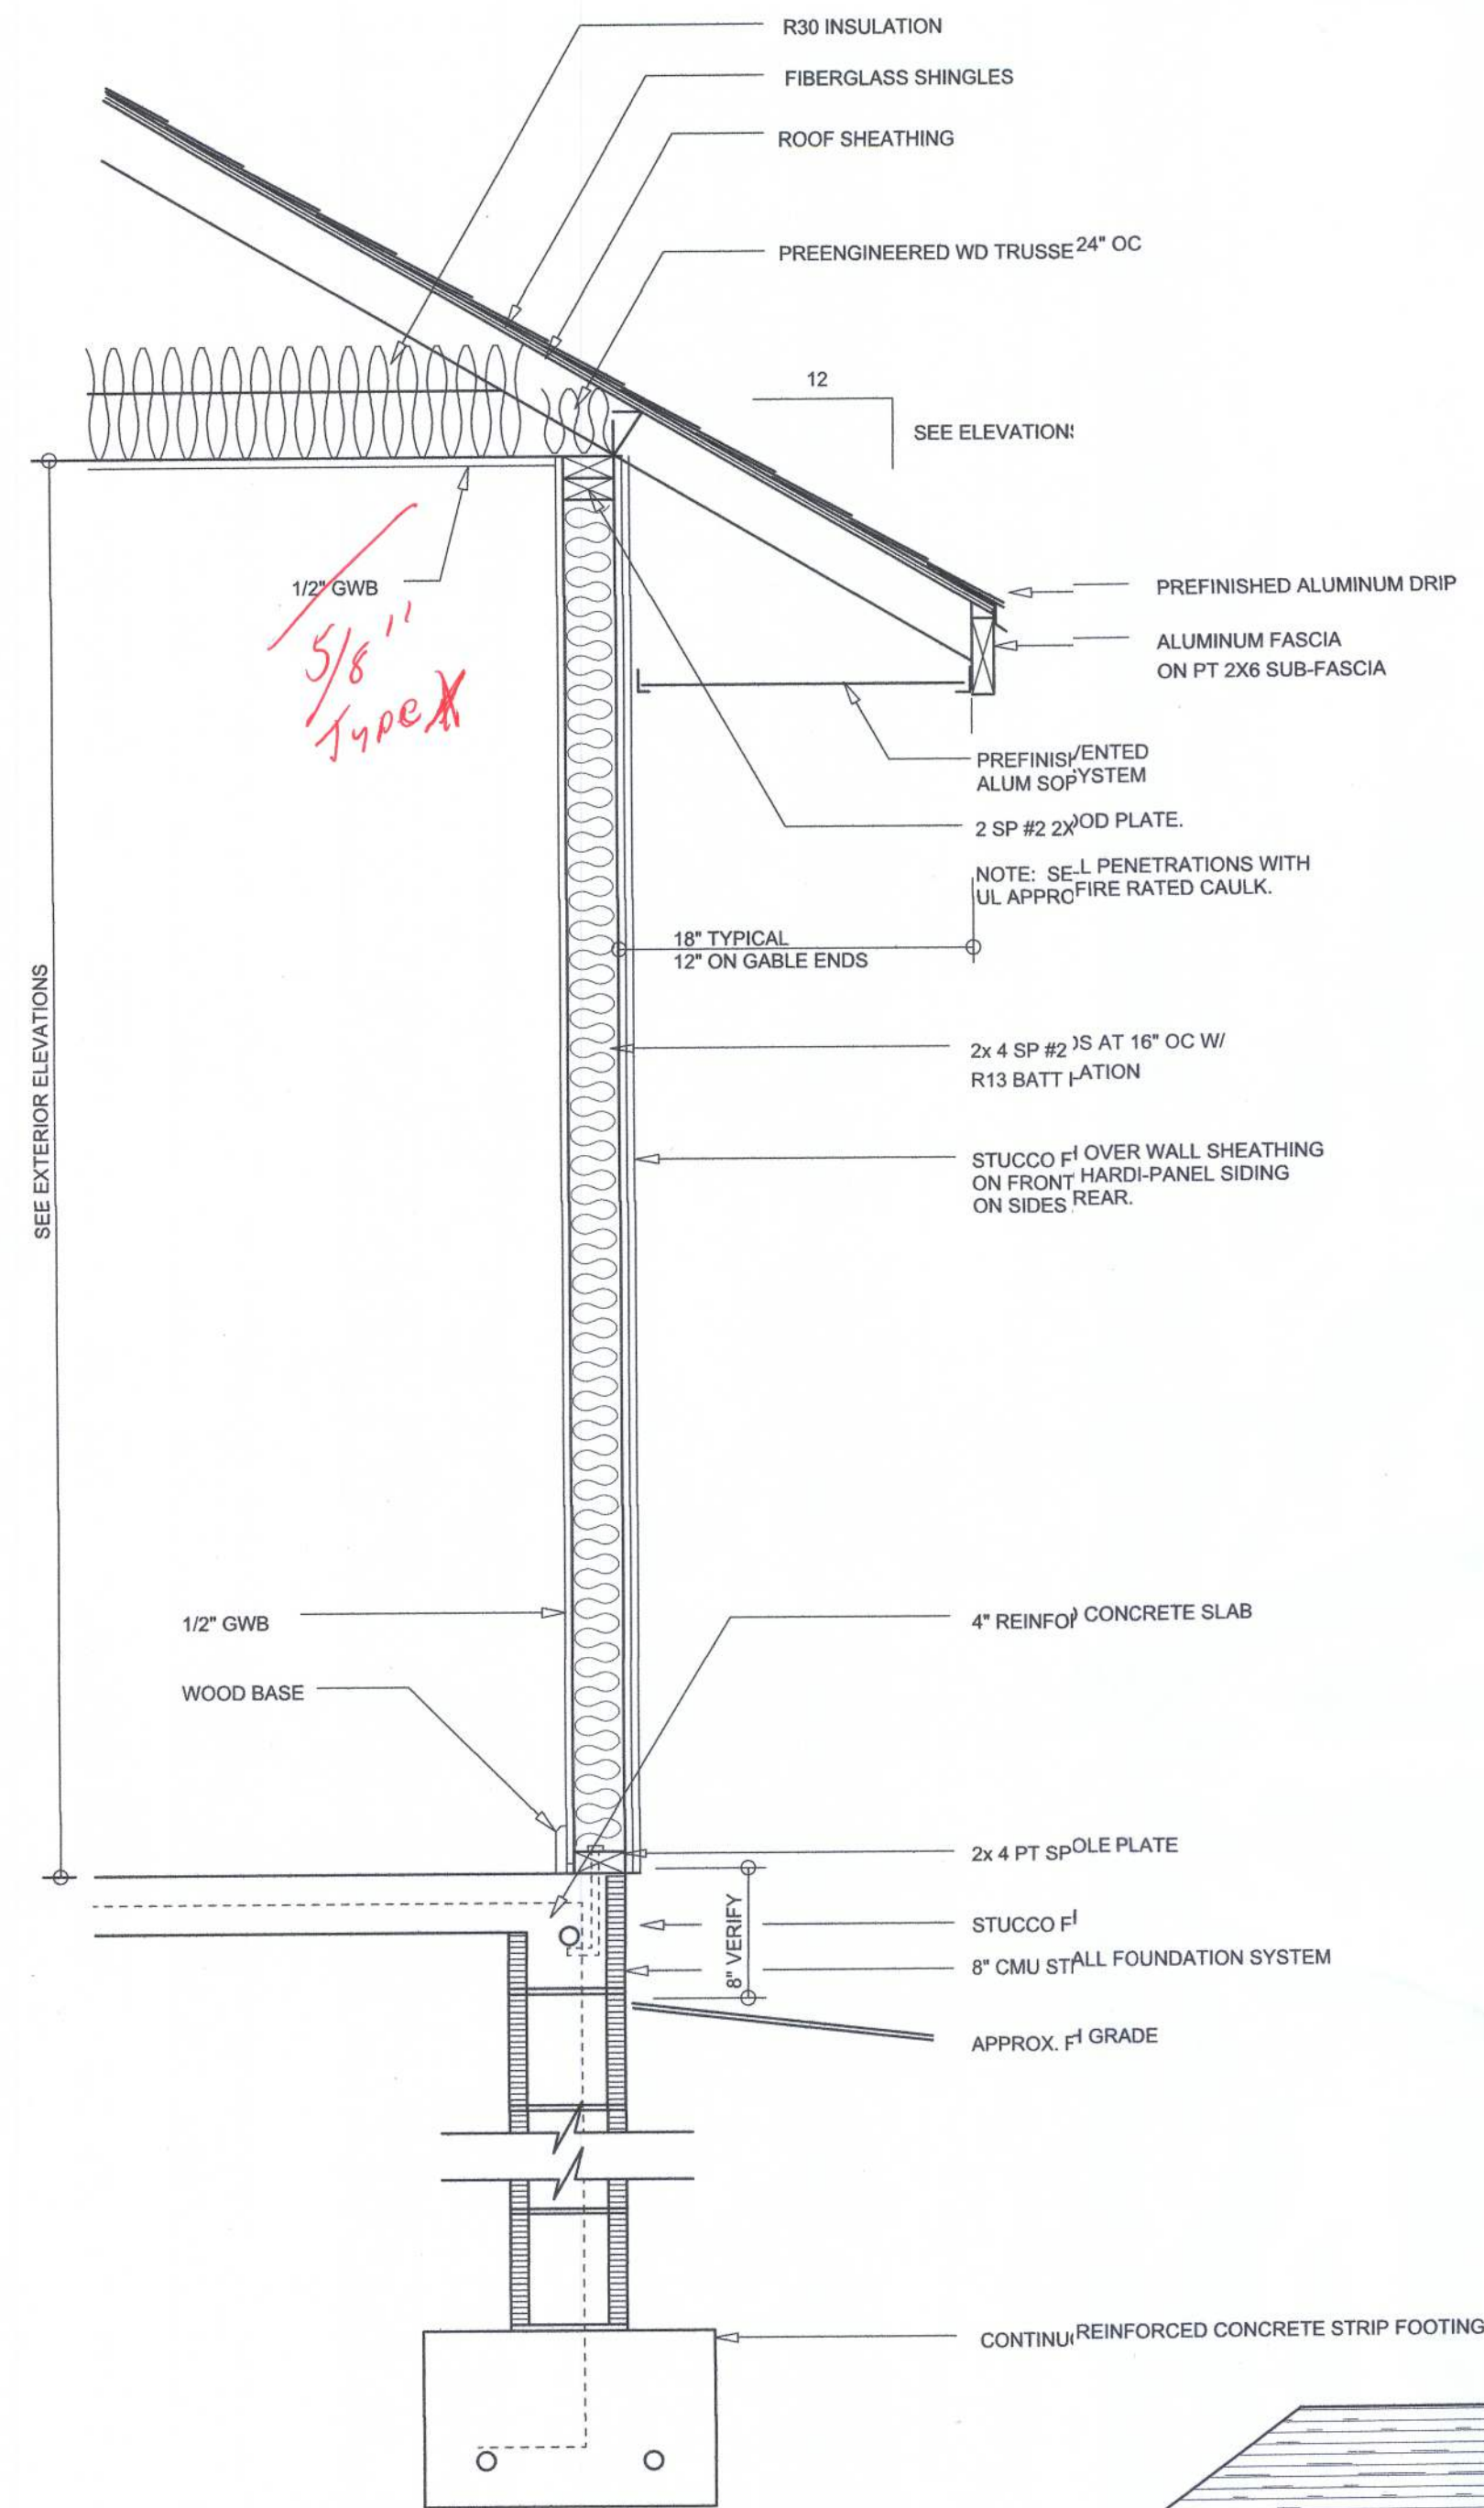


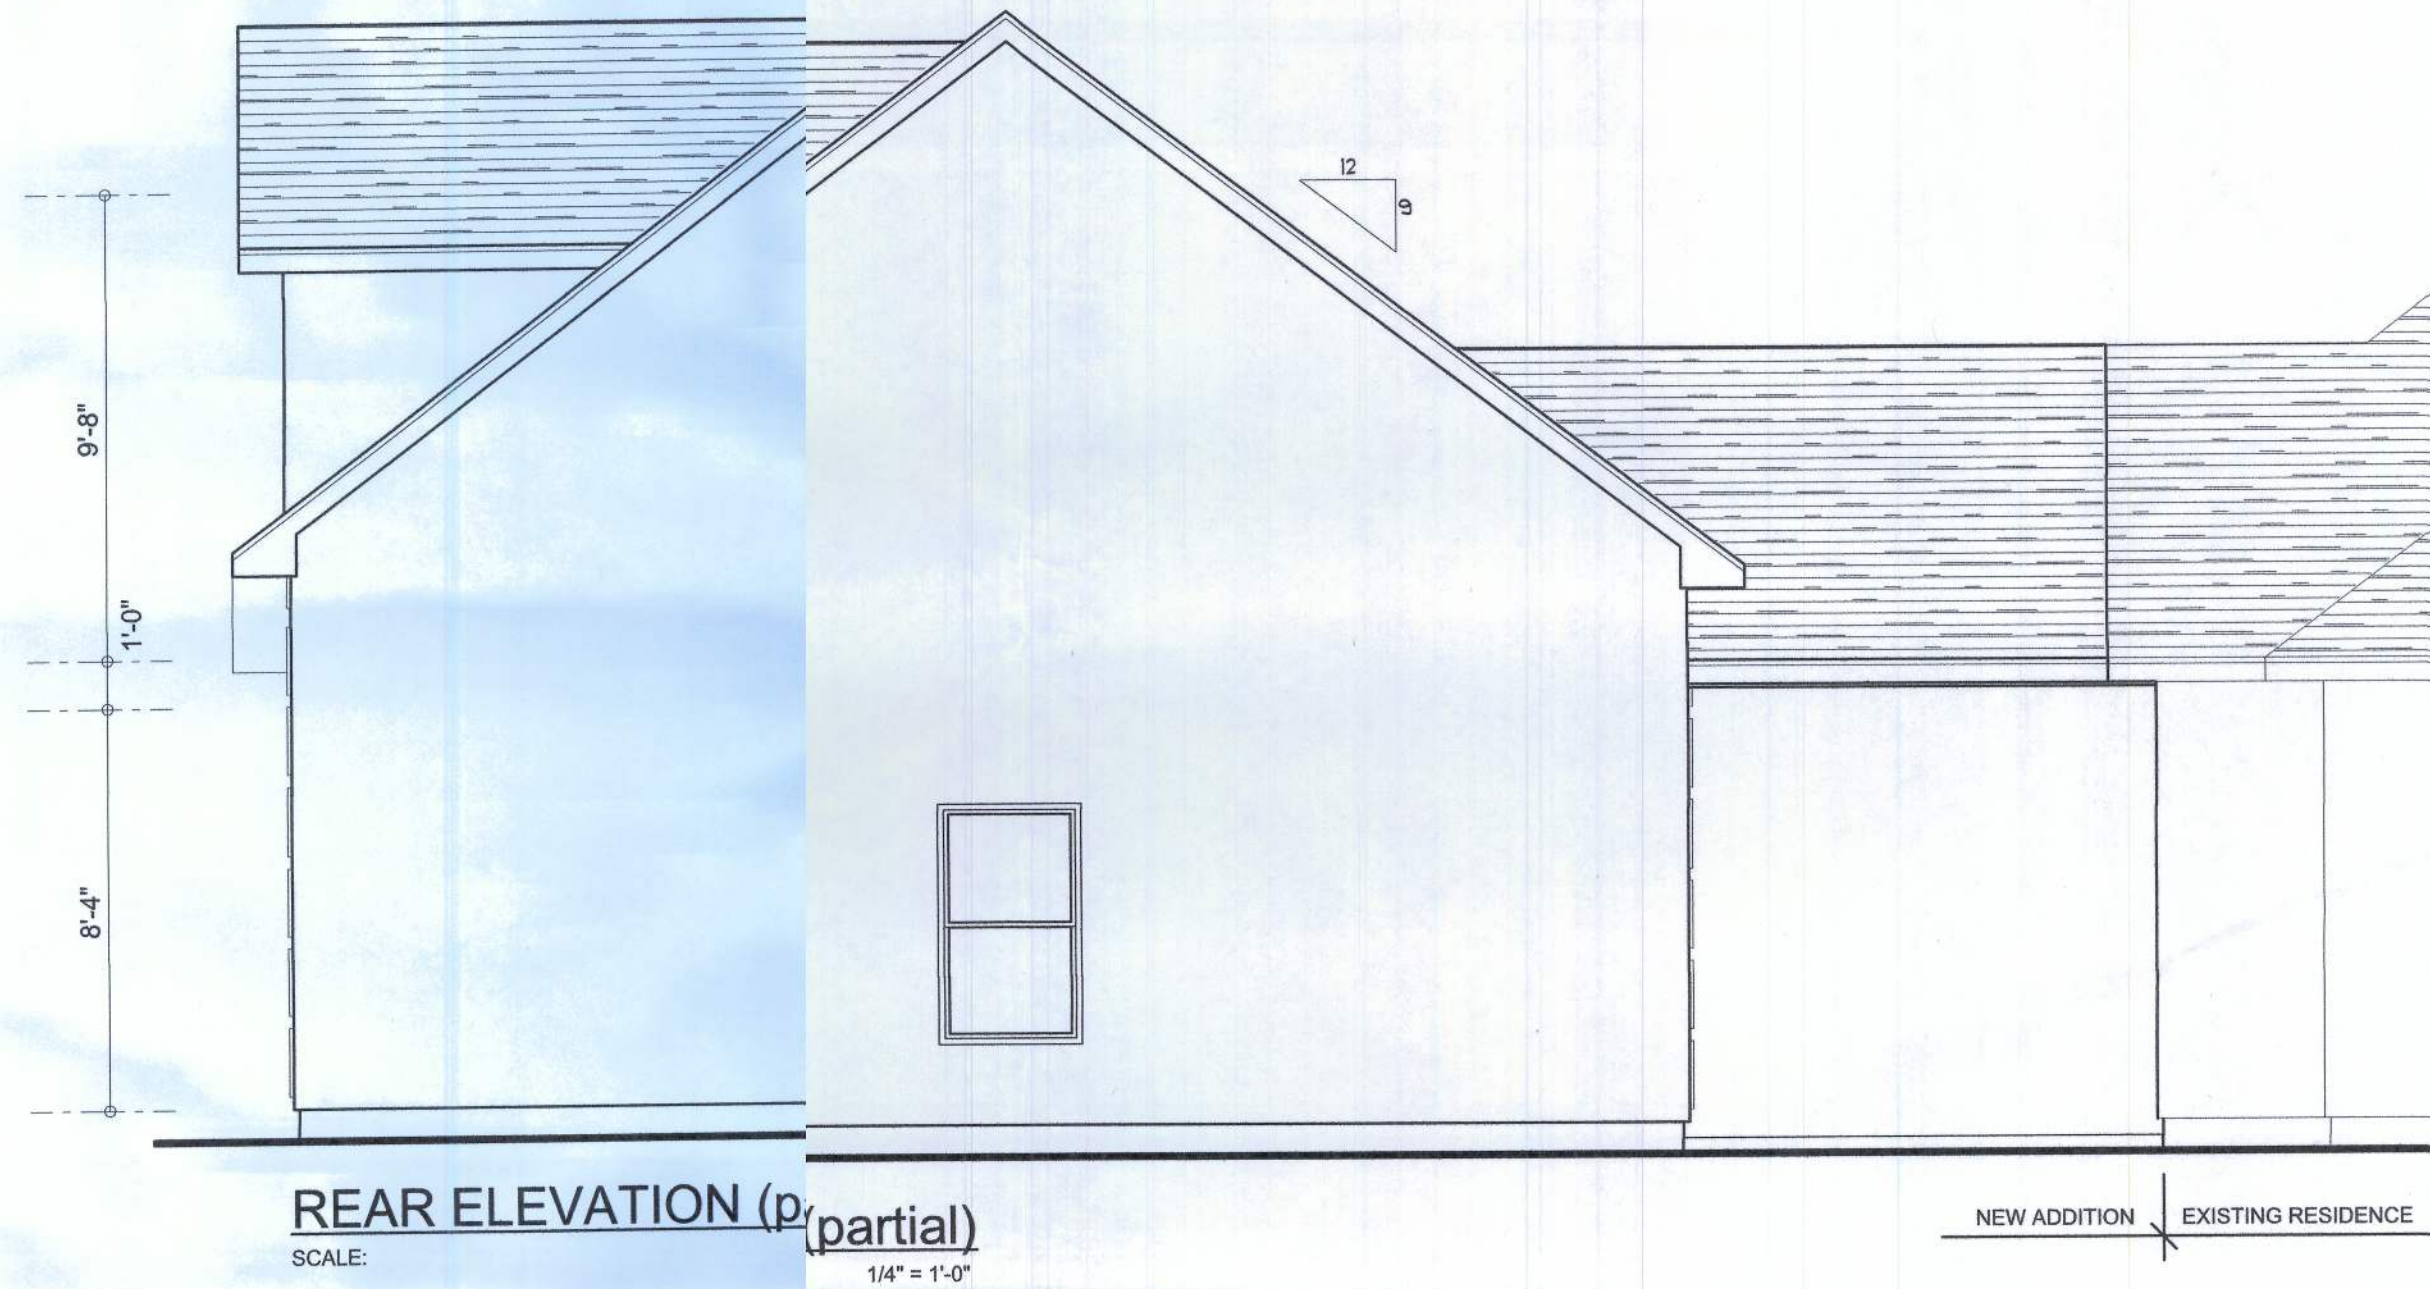

TYPICAL WALL SECTION
SCALE: 1" = 1'-0"

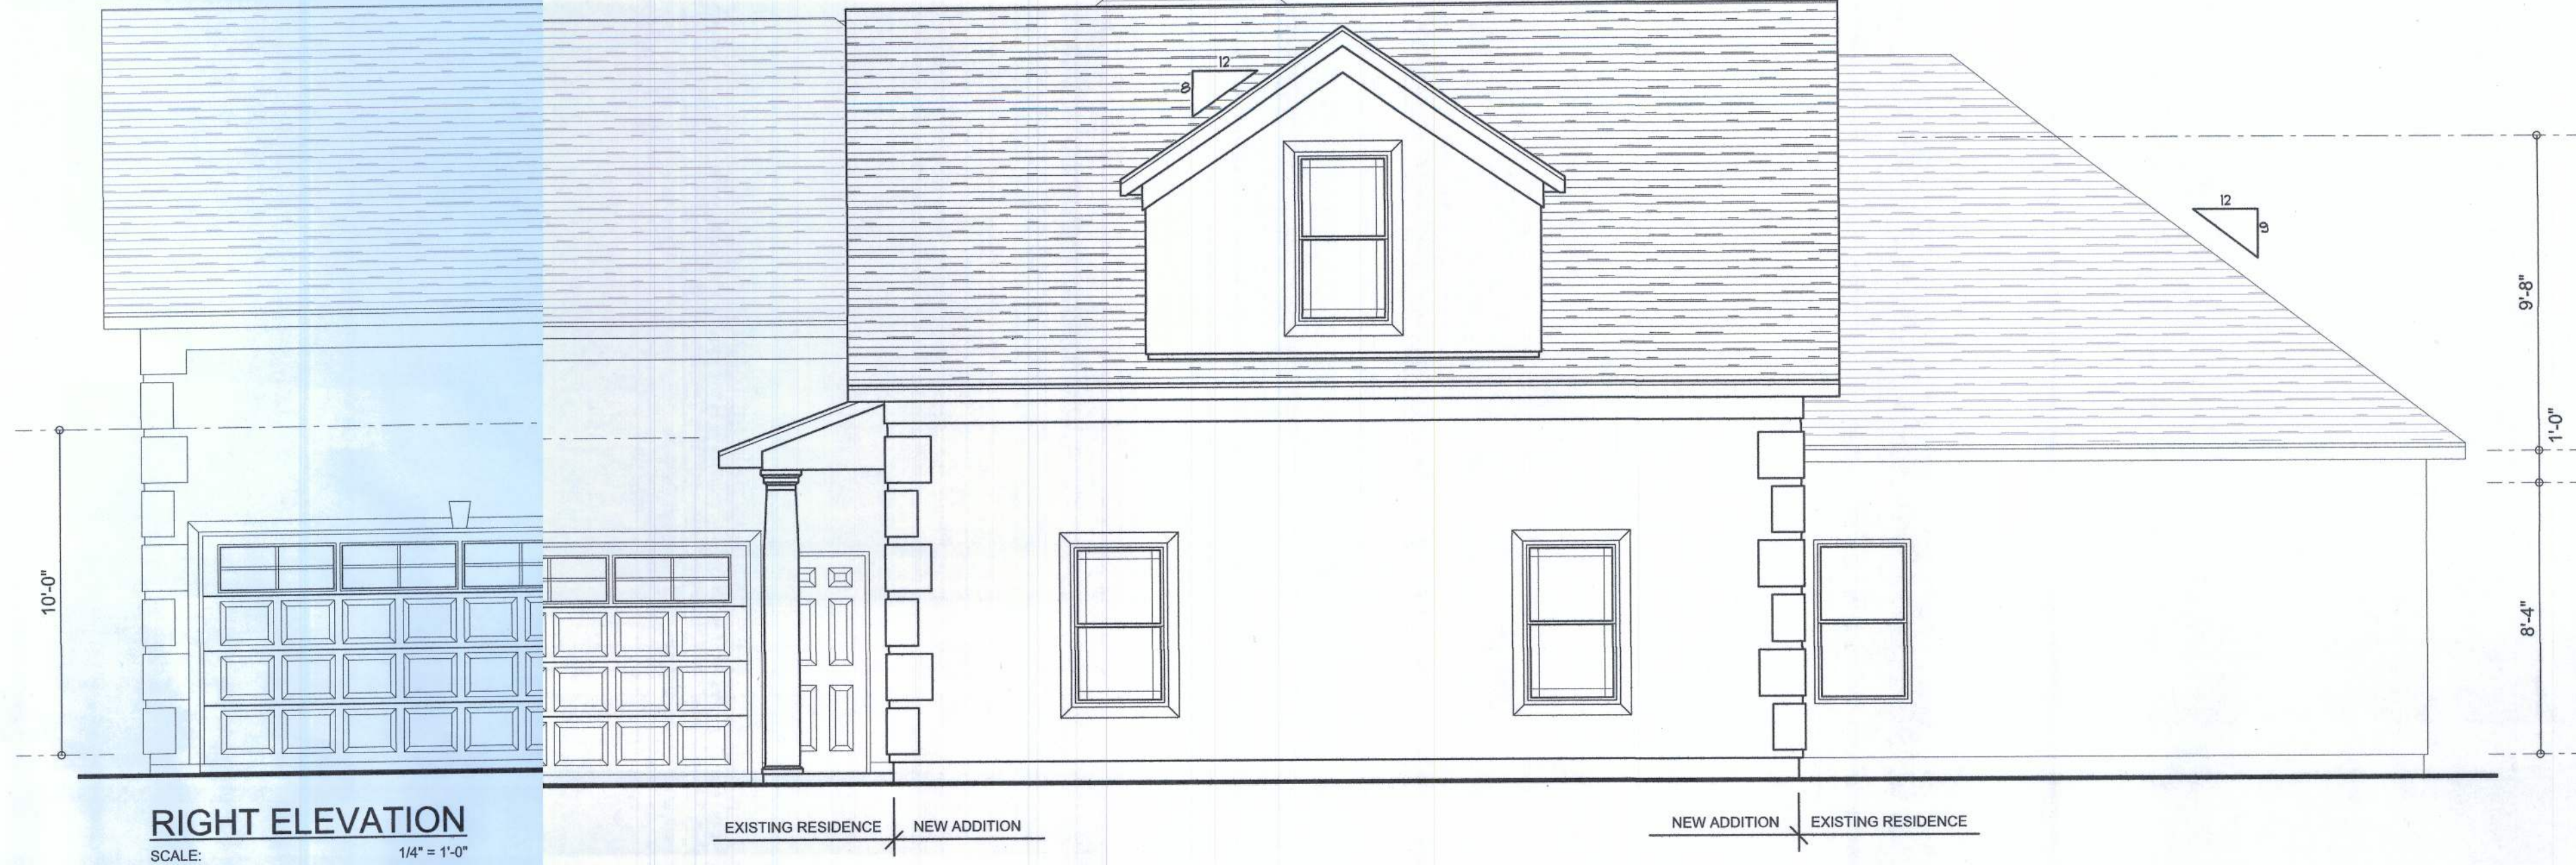

NOTE: ALL DRAWINGS NOT TO BE SCALED, WRITTEN DIMENSIONS TAKE PRECEDENCE OVER SCALED DIMENSIONS

REVISIONS
January 2017, 2011

SOFTPLAN
ARCHITECTURAL DESIGN SOFTWARE

EXTERIOR ELEVATIONS
SCALE: 1/4" = 1'-0"


TYPICAL WALL SECTION
SCALE: 1" = 1'-0"

PROPOSED GARAGE ADDITION FOR:

ANDREW & SARAH SCHNEIDER

PROJECT ADDRESS: LOT 19, WESTER WOODS SD, COLUMBIA COUNTY, FL 32024

© WILLIAM MYERS
DESIGN INC.
P.O. BOX 1513
LAKE CITY, FL 32056
386) 758-8406
will@willmyers.net

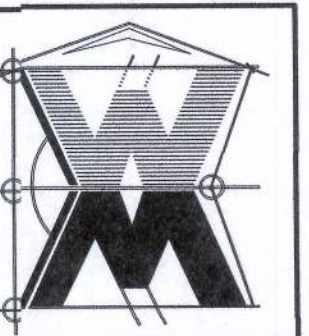

JOB NUMBER
110106

SHEET NUMBER

A.1
OF 3 SHEETS

Will C. Myers