

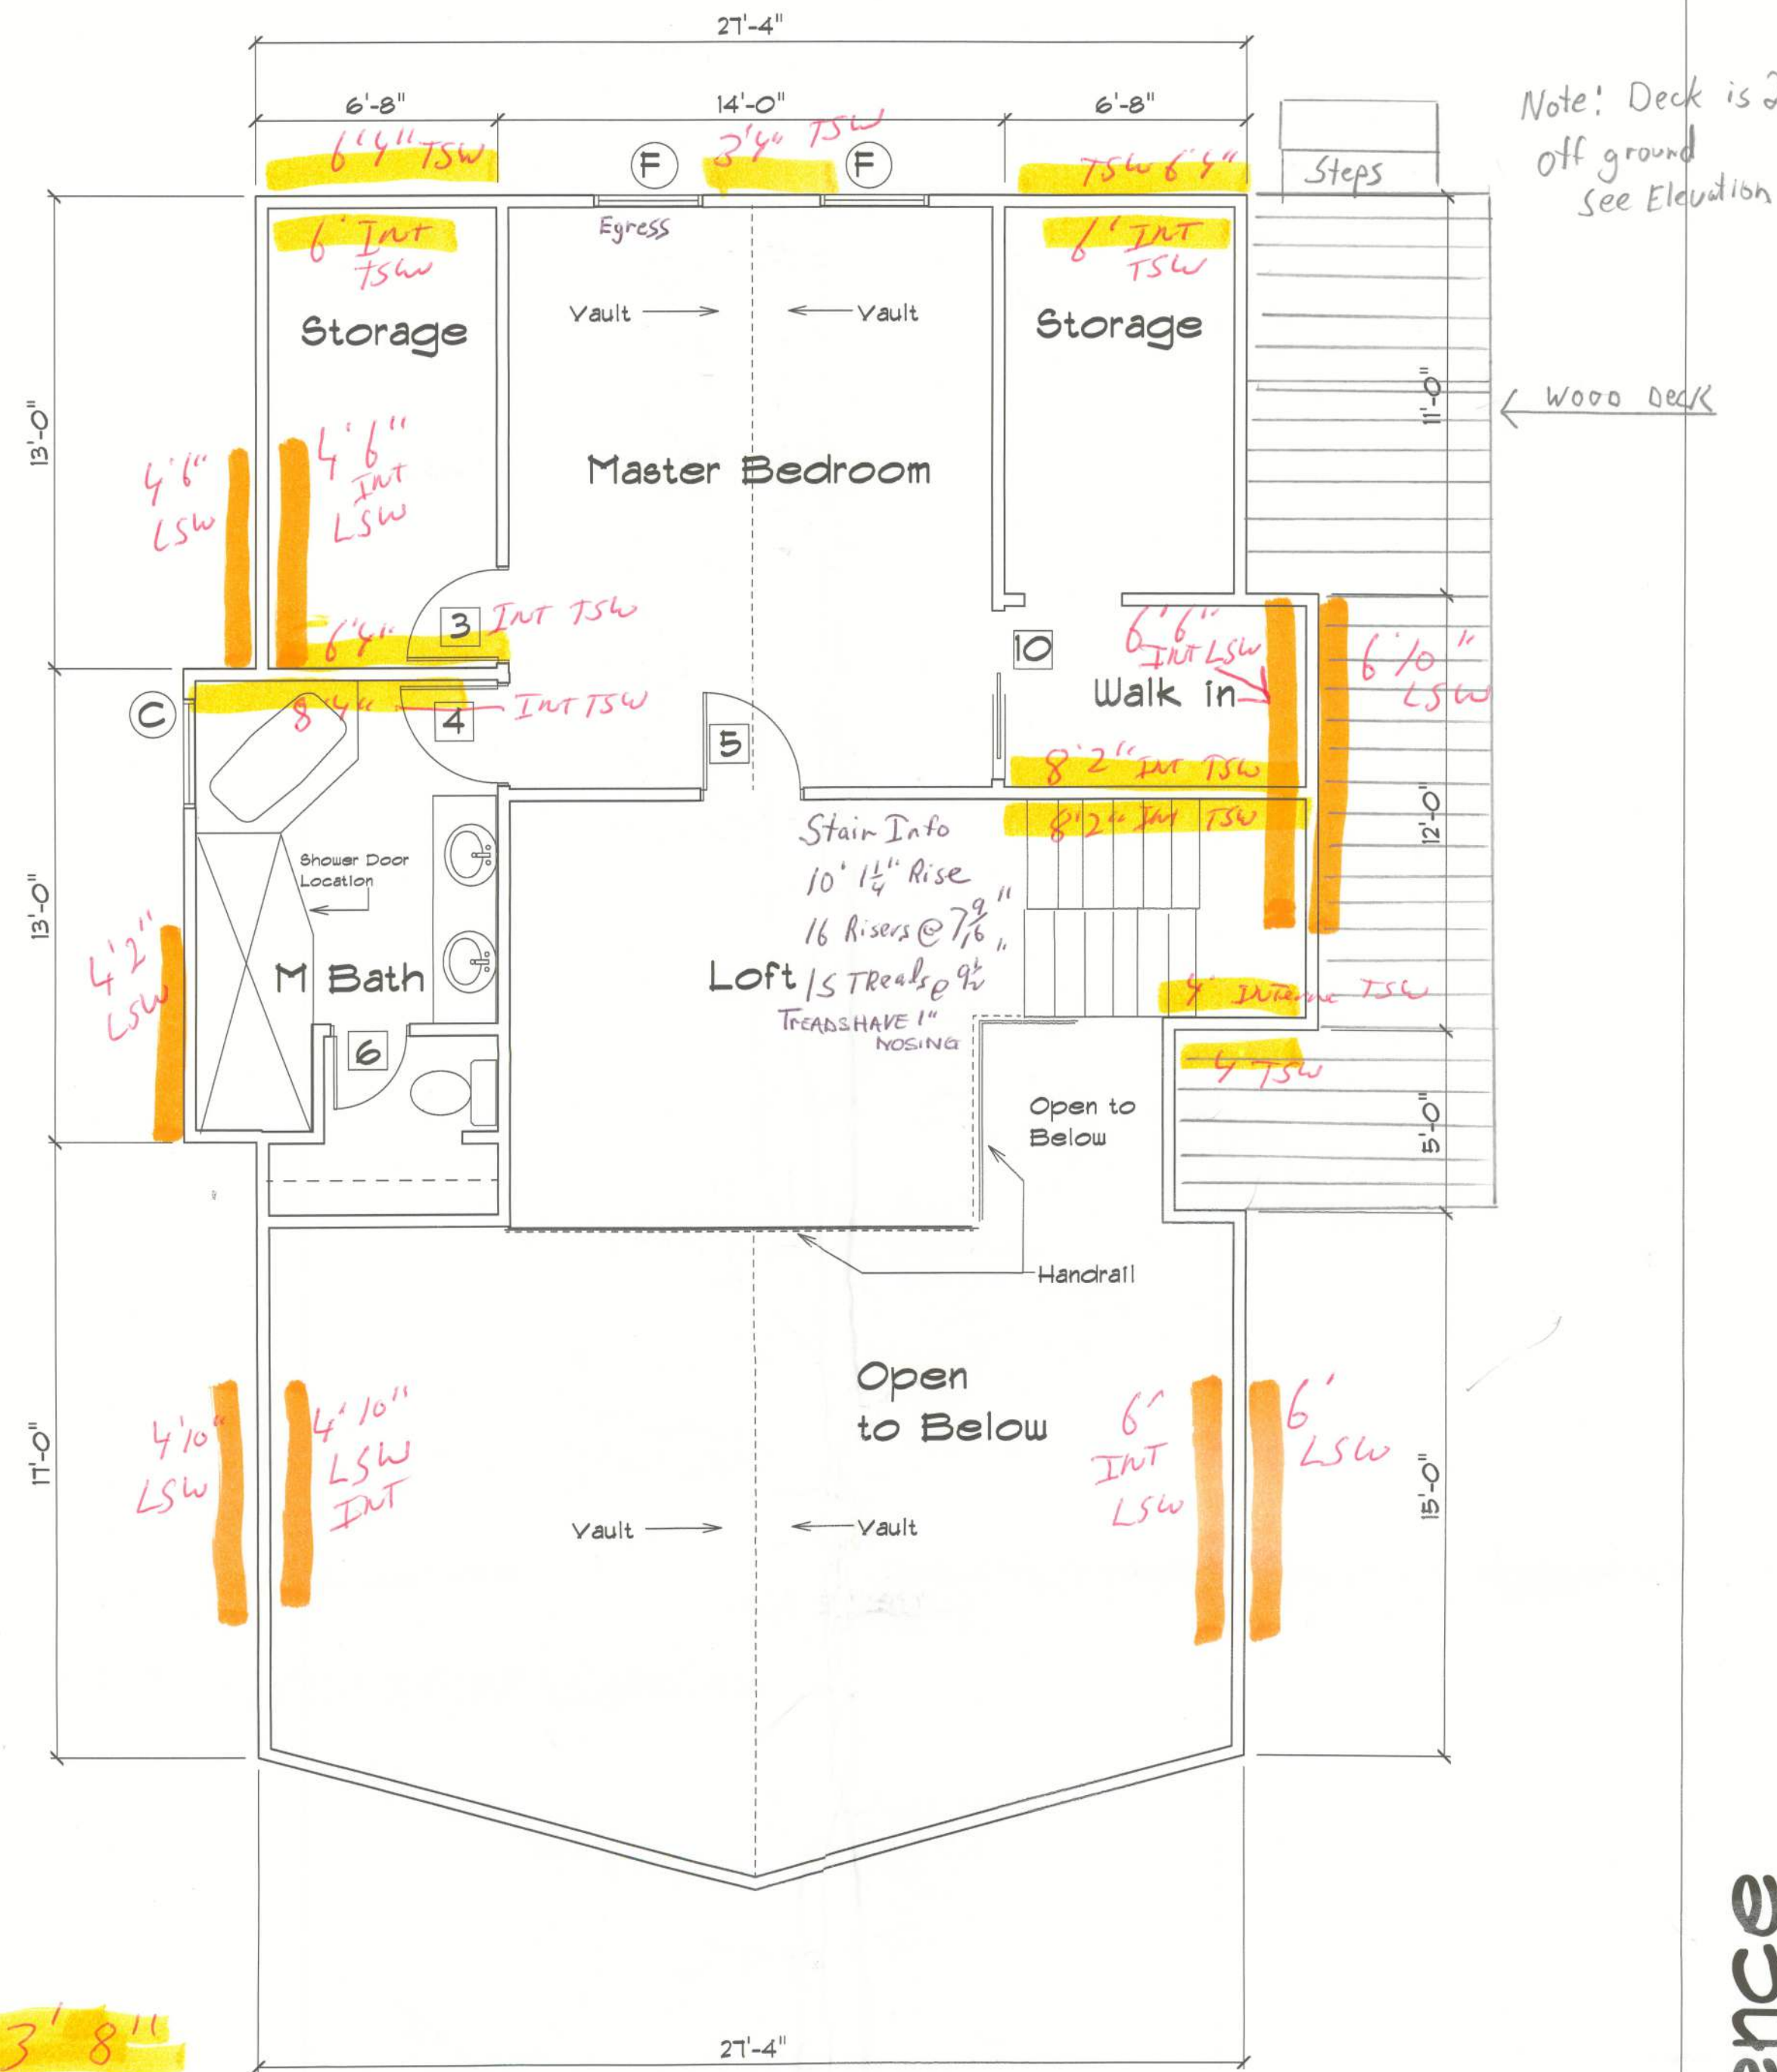


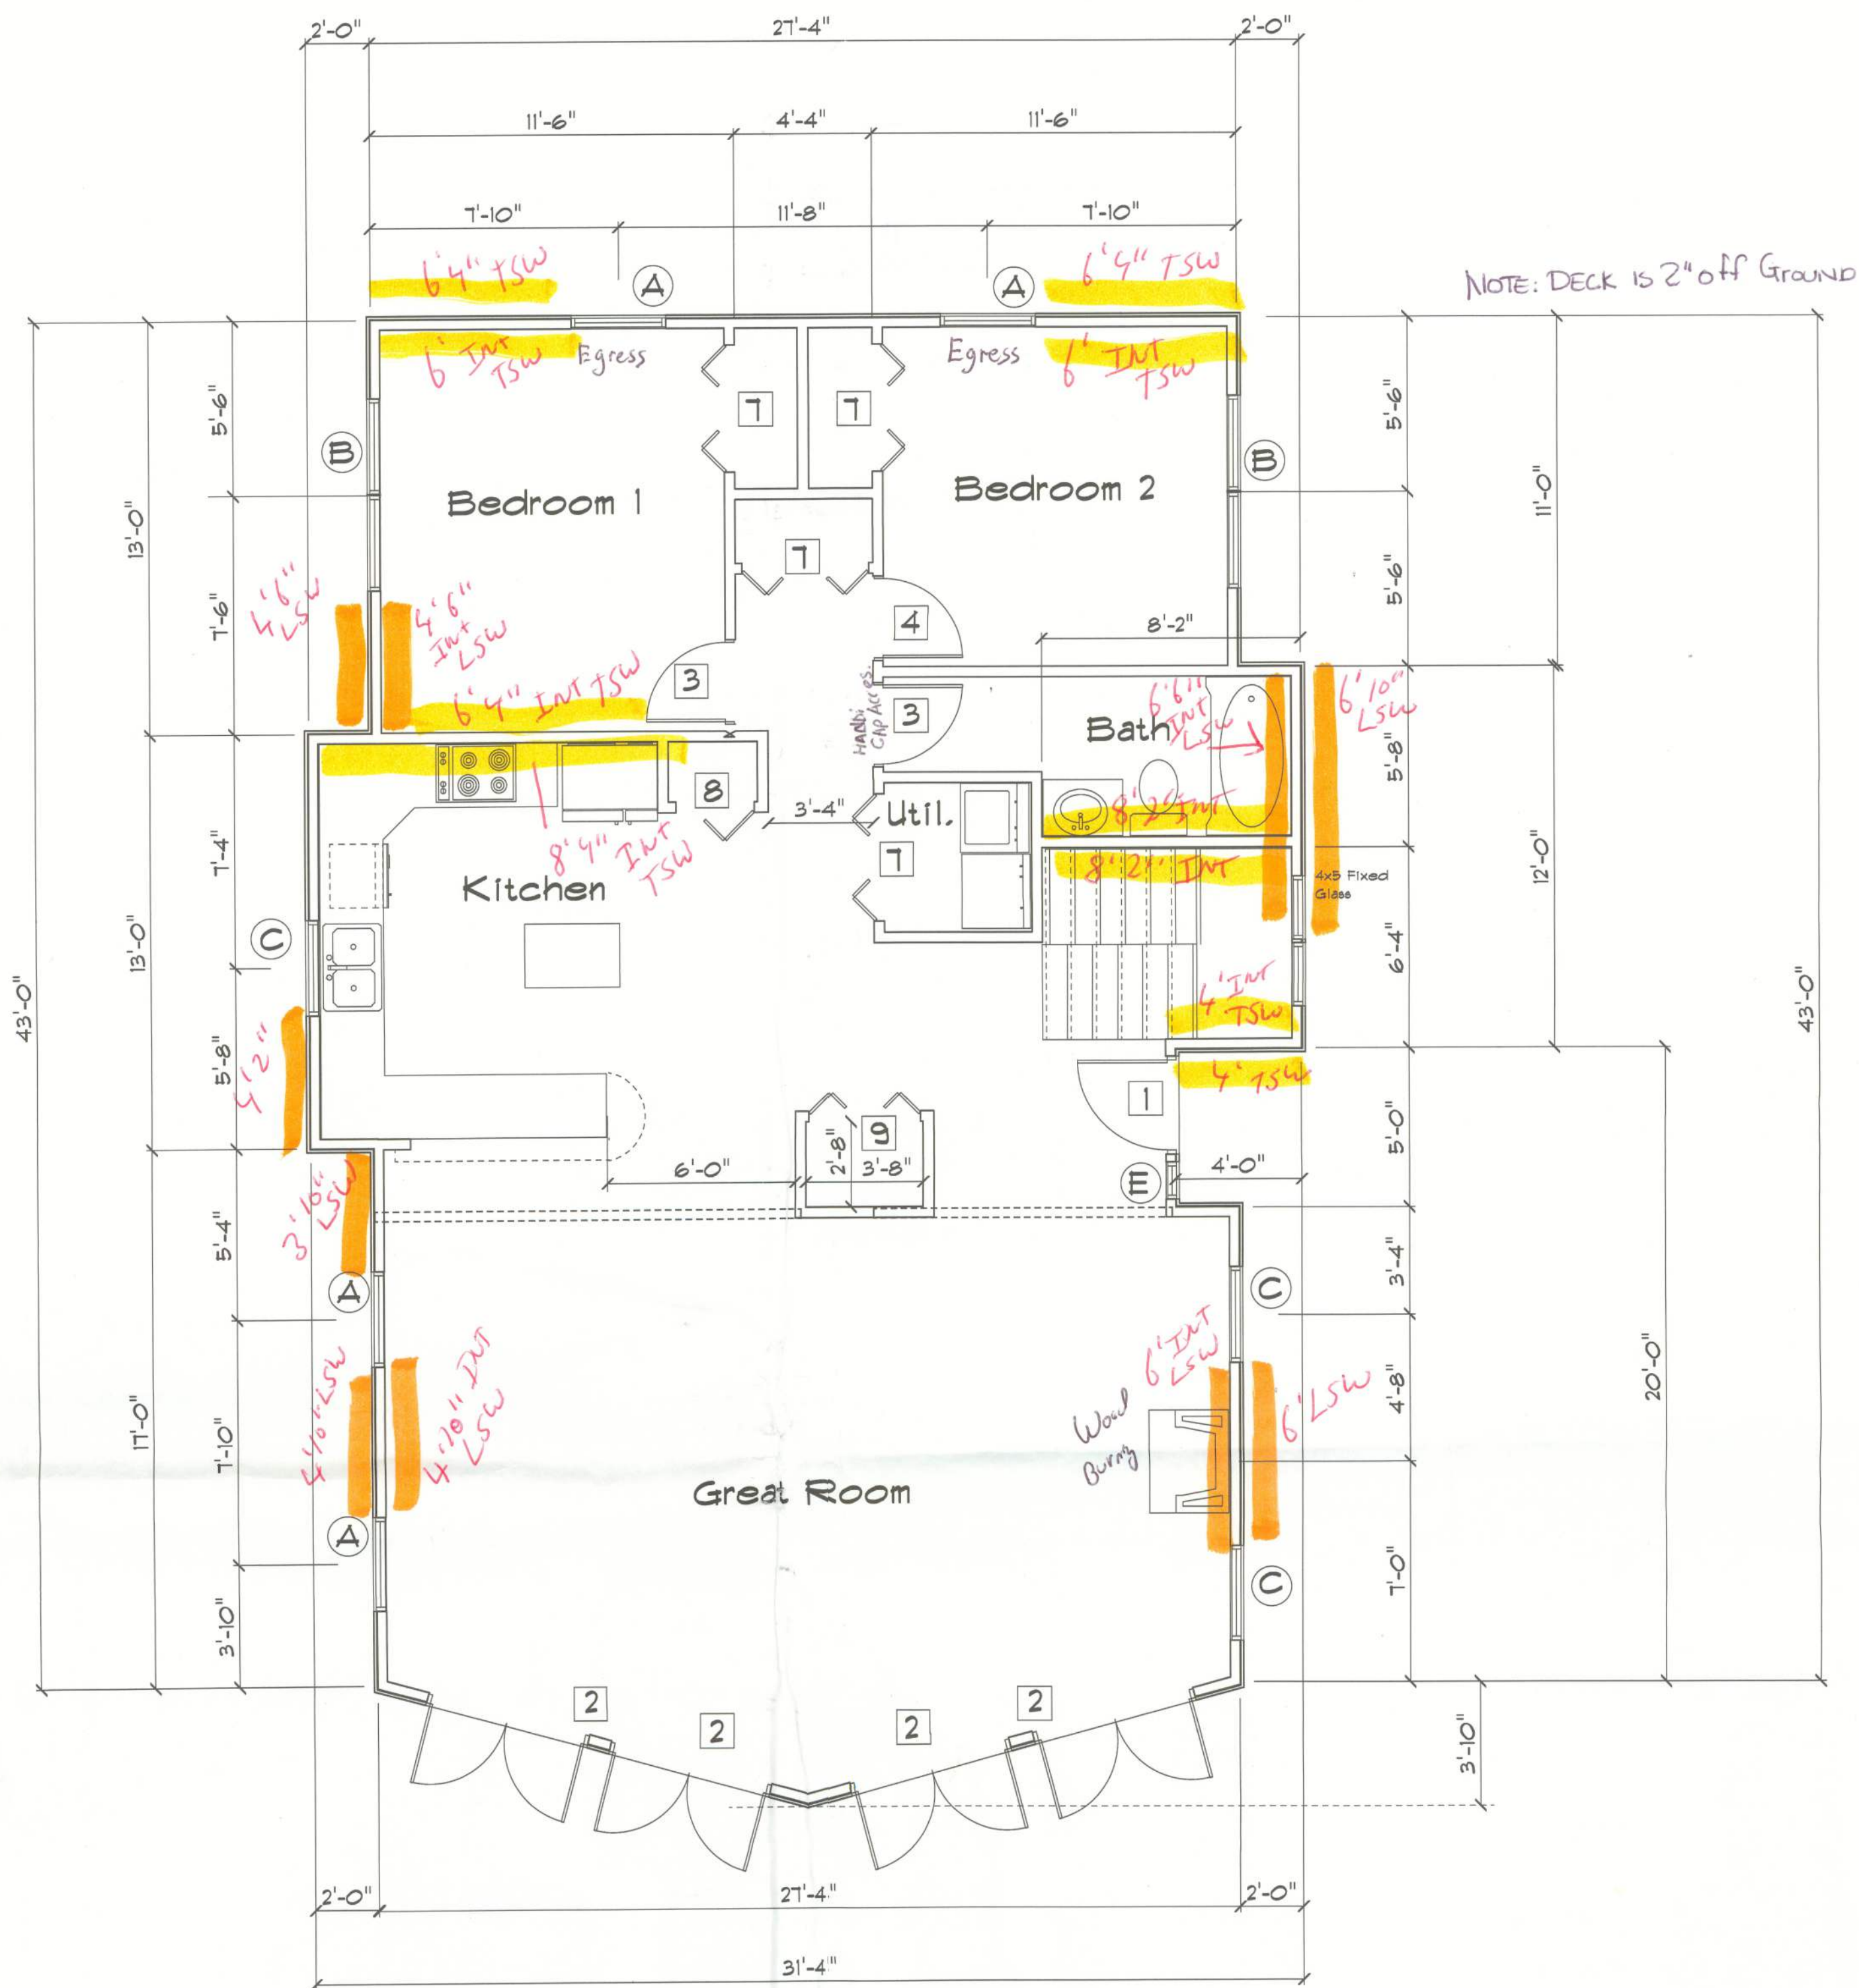

SQUARE FOOTAGE (APPROX.)	
MAIN LIVING AREA	1971 SQ. FT.
UPSTAIRS	685 SQ. FT.
DOWNSTAIRS	1286 SQ. FT.
TOTAL AREA UNDER ROOF 1971 SQ. FT.	

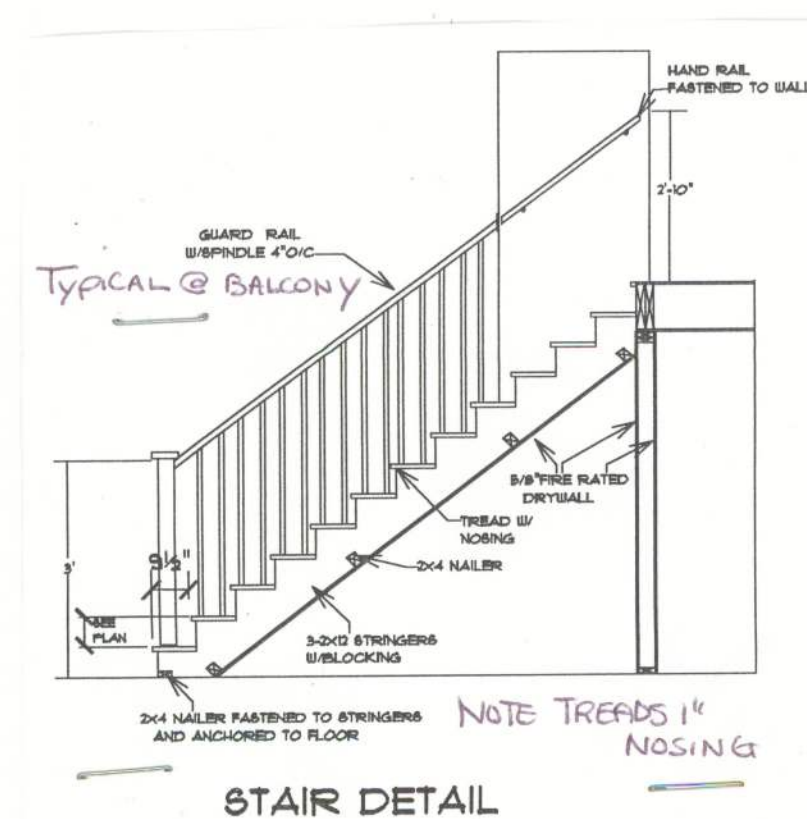

WINDOW SCHEDULE

Symbol	Code	Count	Rough Opening Size
(A)	3/0 5/0	4	
(B)	3/0 5/0	2	Twin
(C)	3/0 3/0	4	
(E)	1/6	1	Sidelite
(F)	3/0 5/4	2	

Note: Fixed Glaze dimensions to be field verified.

DOOR SCHEDULE

Symbol	Size	Count	Swing/Description
1	2'-10"	1	Inswing LH Front Door
2	5'-0"	4	Outswing French
3	2'-6" 5'-2"	3	LH Interior
4	2'-6"	2	RH Interior
5	2'-6"	1	LH Interior
6	2'-0"	1	RH Interior
7	4'-0"	4	Double Bifold
8	2'-6"	1	Bifold
9	3'-6"	1	Bifold
10	2'-4"	1	Pocket

Fitzgerald Residence

O'Neil Concepts
DRAWING - DESIGN
- SUBMITTABLE SOLUTIONS -
(907) 485 - 2195
HIGH SPRINGS - FLORIDA - BATH
oneil@oneil.net

O'NEIL CONSTRUCTION
OF HIGH SPRINGS, INC.
235 NE 2ND STREET
HIGH SPRINGS, FL 32655

Office copy 10-12-05 JTH

DATE: *Jim Med*
DRAWN BY: CO
NOTES:

Floor Plans 1/4" = 1' - 0"

APPROVED:

SHEET NO.
1
OF
4

DRAWING:

10-12-05 JTH