

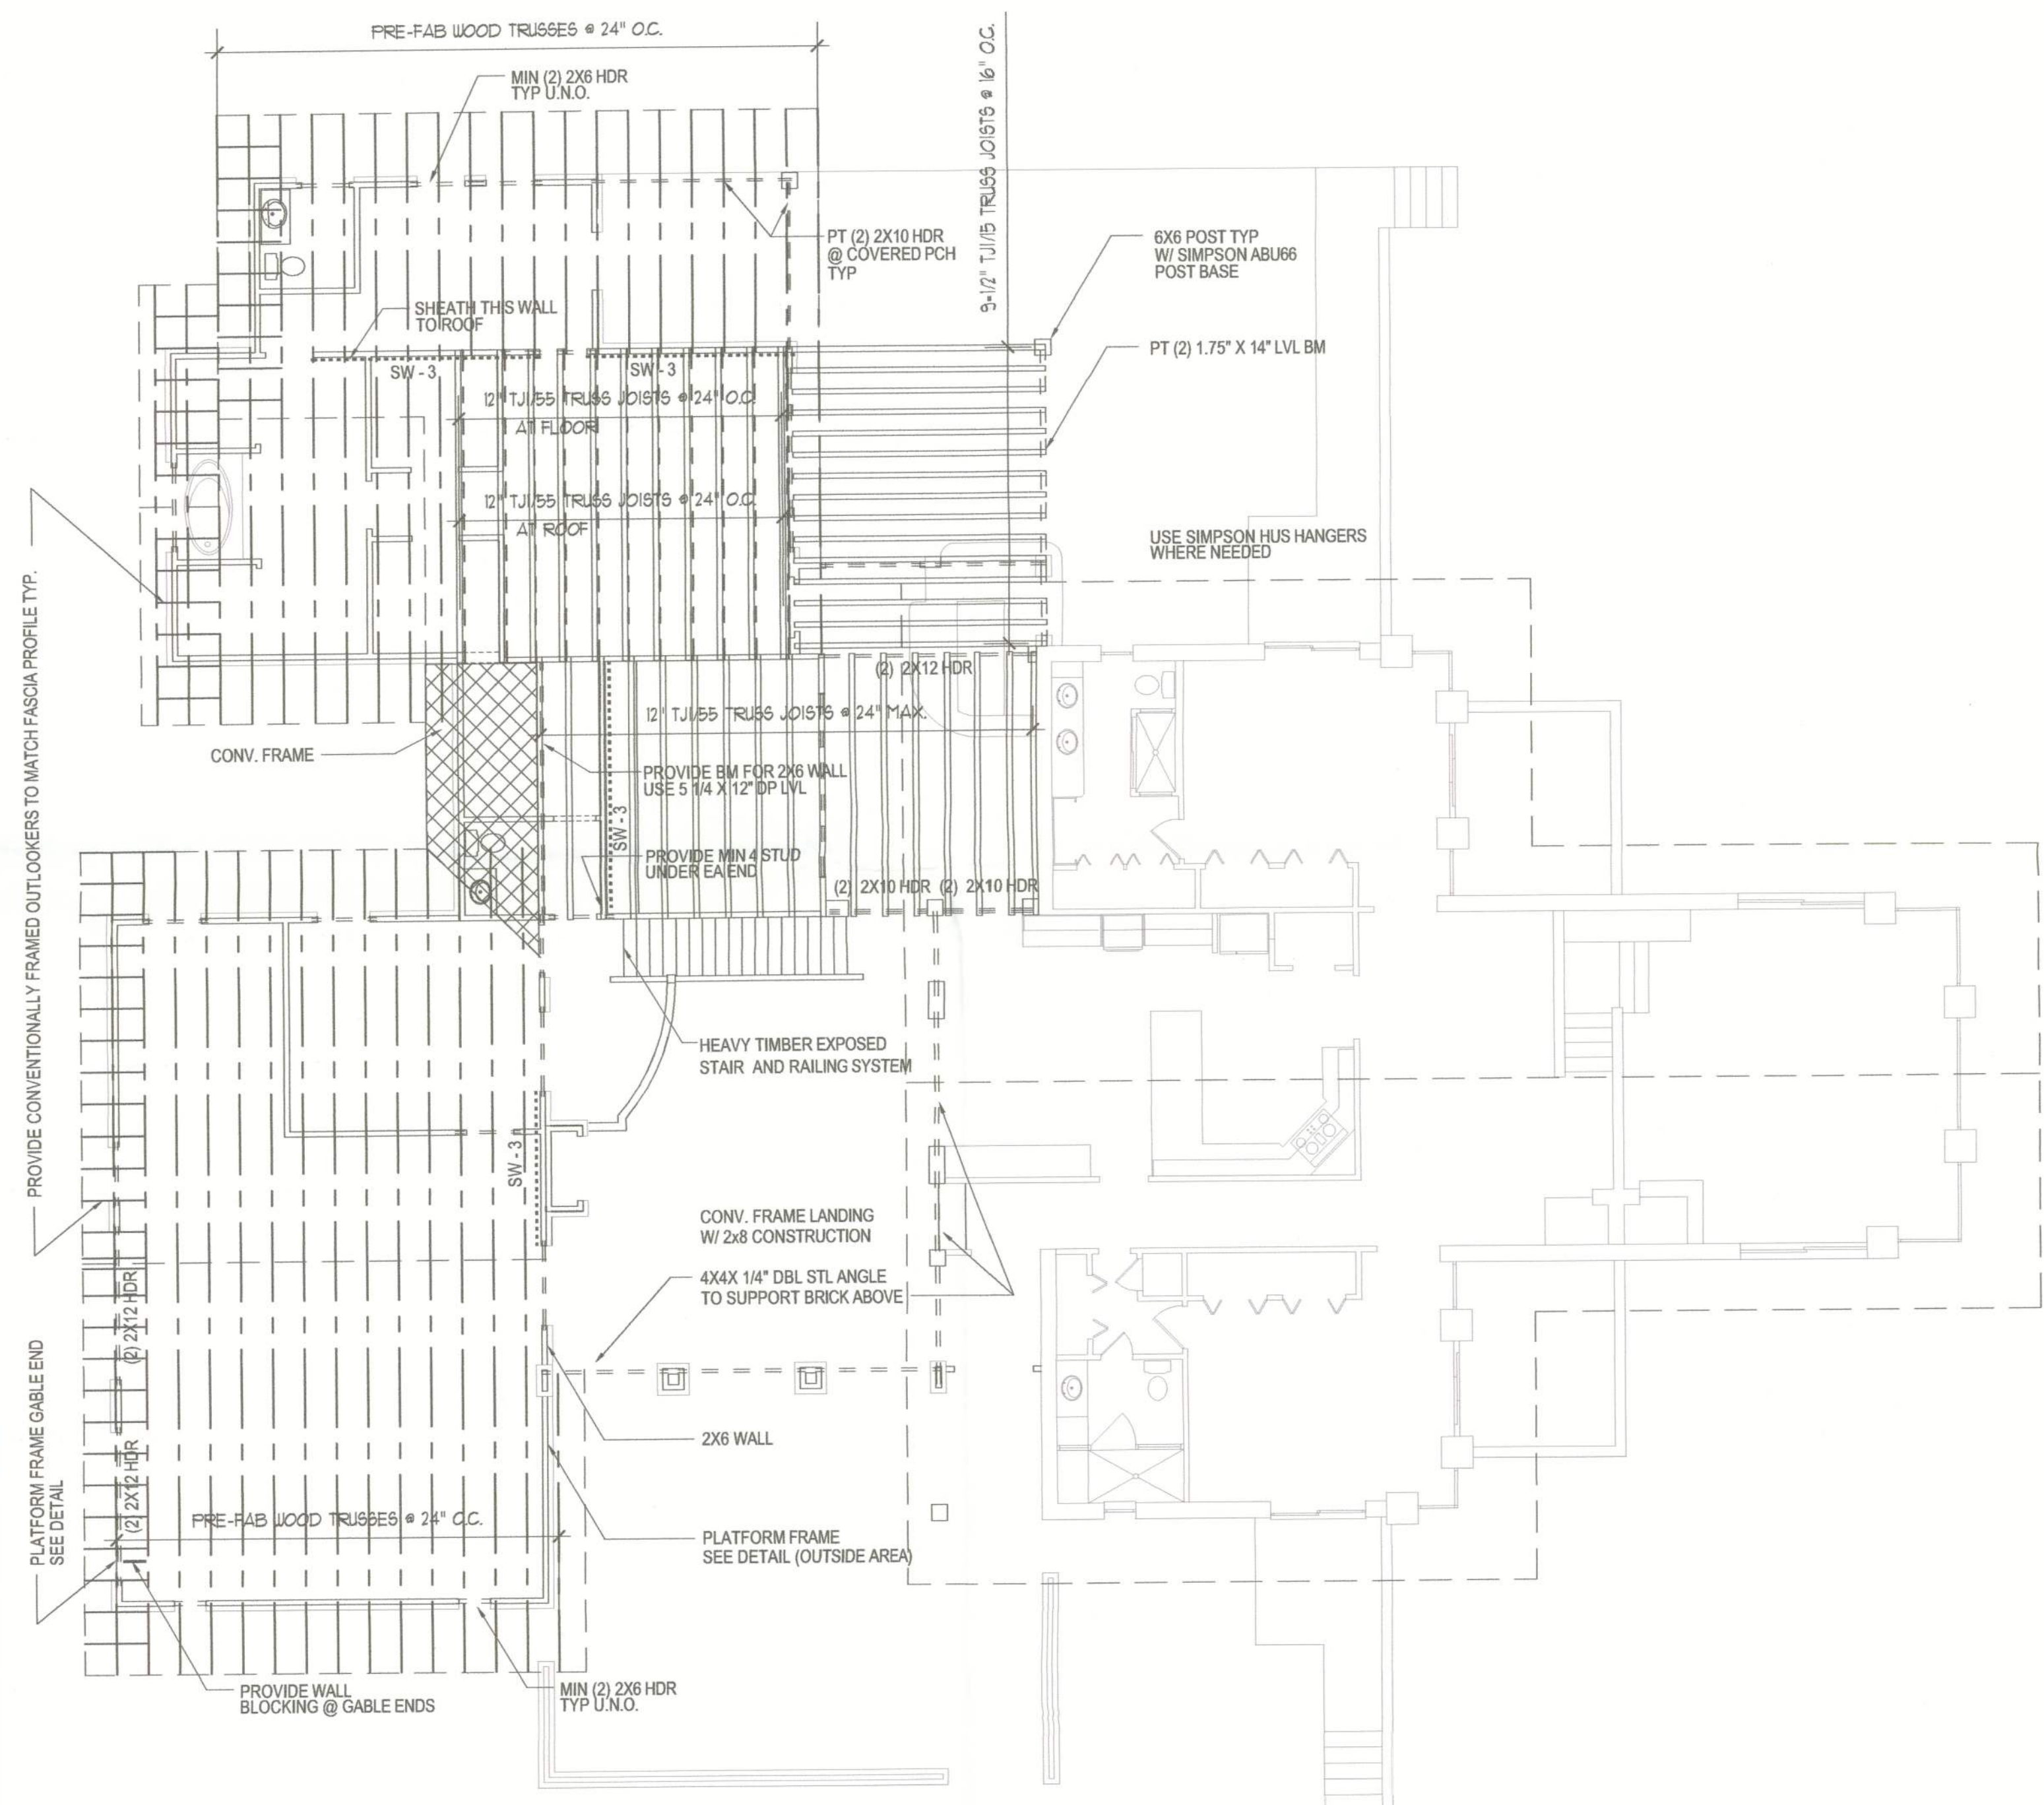


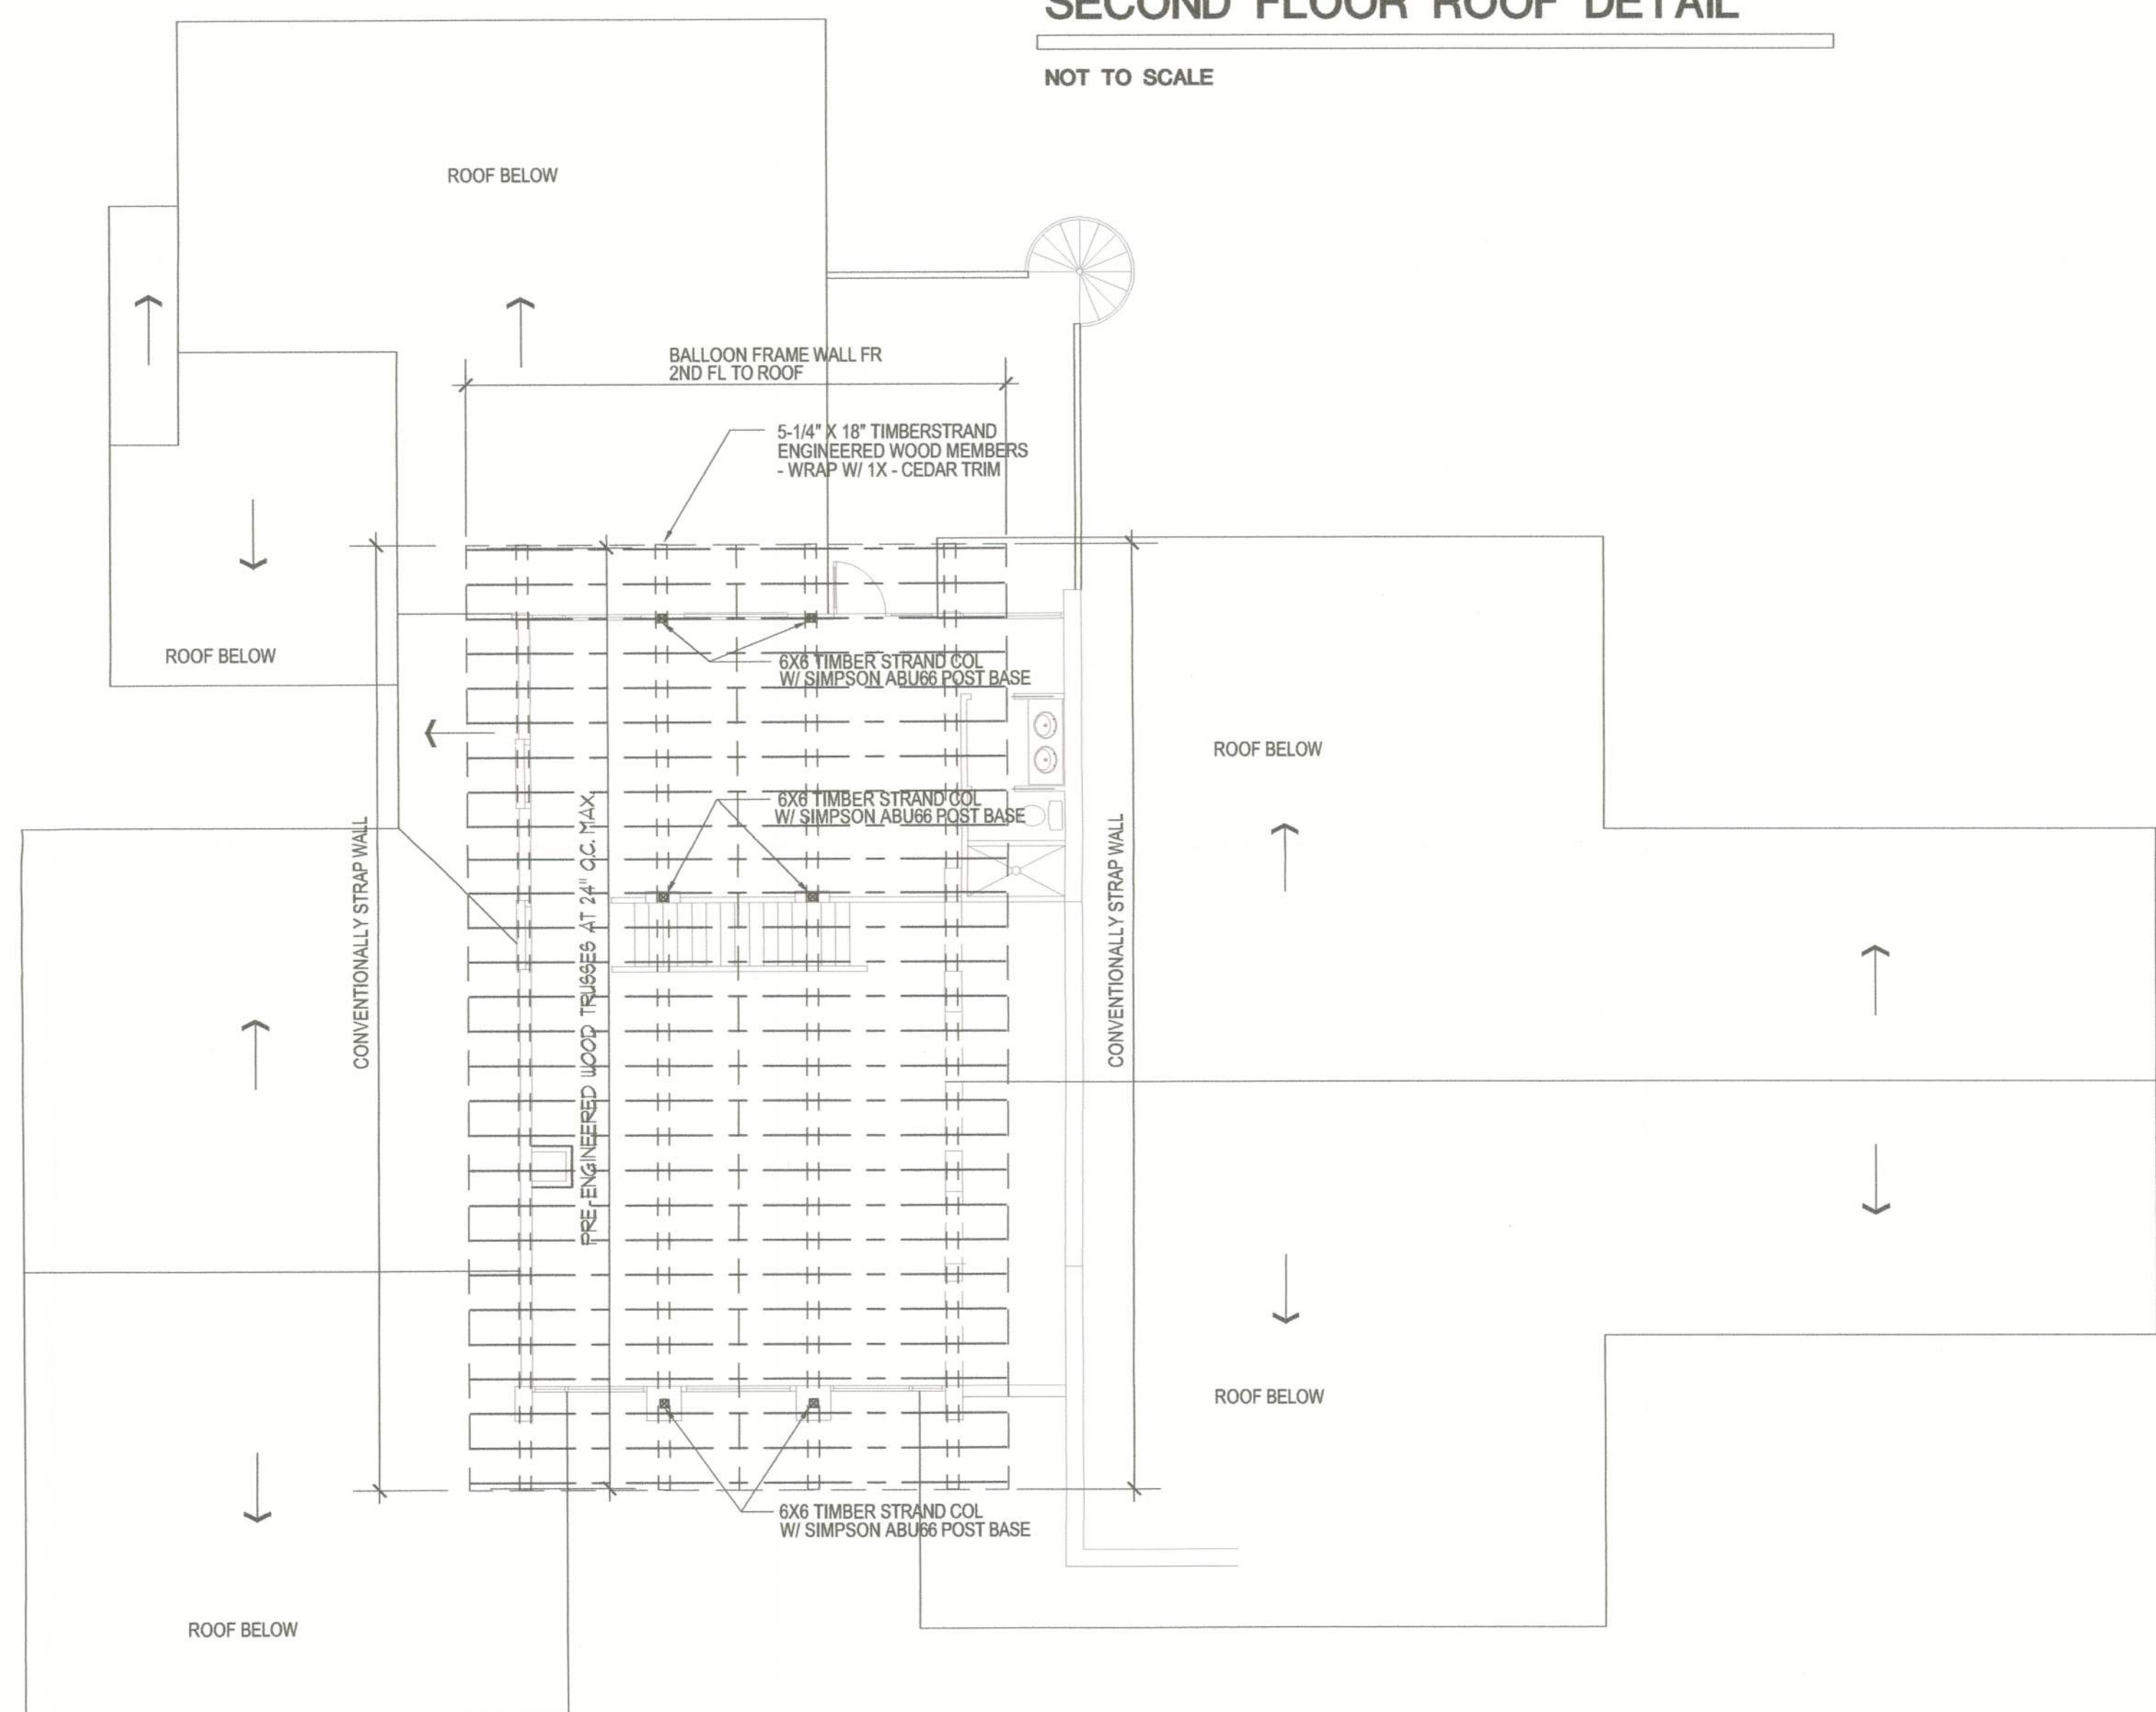


FIRST FLOOR ROOF FRAMING PLAN

1/8" = 1' - 0"

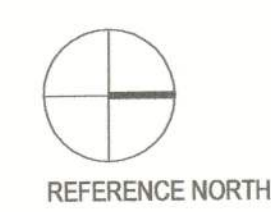

SECOND FLOOR ROOF FRAMING PLAN

1/8" = 1' - 0"

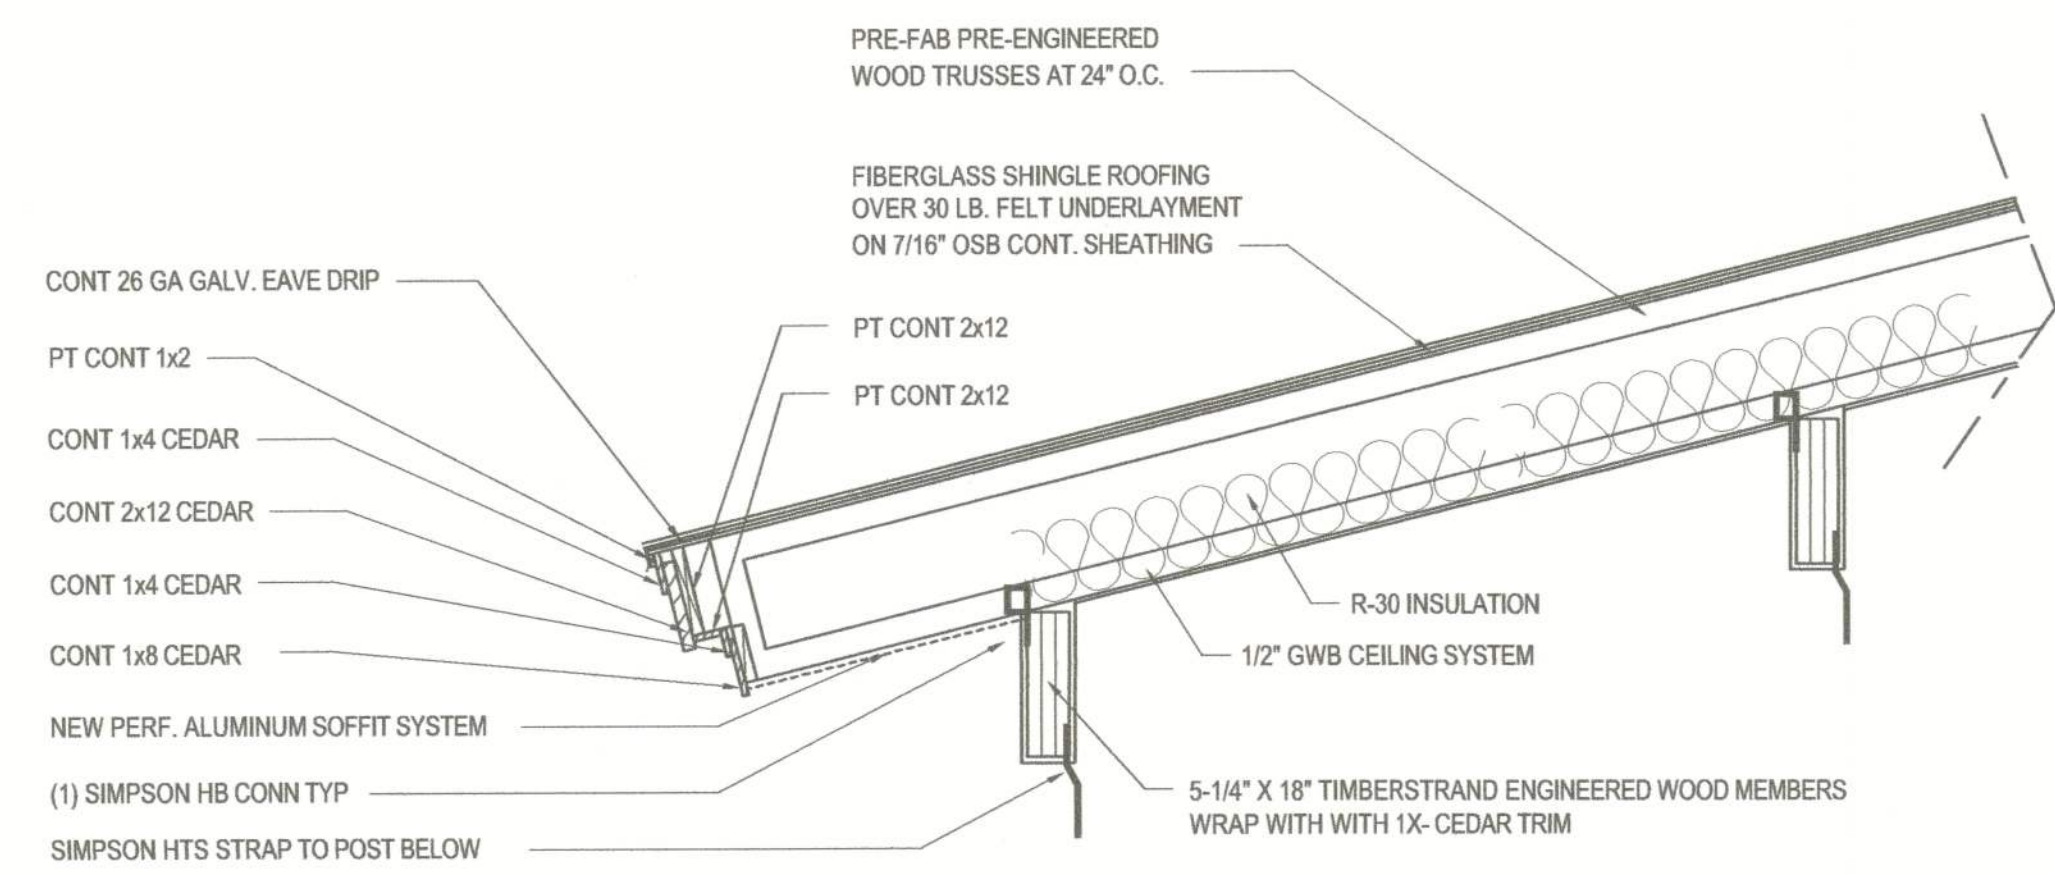

SECOND FLOOR ROOF DETAIL

NOT TO SCALE

Renovation of the Residence
 for
Mr. & Mrs. Ed White
 Columbia County, Florida

DATE	09 MAY 2005
REV	21 July 2005
PROJECT NUMBER	0317
PROJECT PHASE	PERMIT
SHEET NUMBER	S 2.01

ADDENDUM NUMBER ONE
 ROBERT S. TAYLOR, SR., ARCHITECT
 FLORIDA REGISTRATION AR-0007526

7/21/05
Robert S. Taylor, Sr.

